




PLAN SHOWING THE PROPOSED CONSTRUCTION OF R.C.C.ROOF GROUND & FIRST FLOOR RESIDENTIAL BUILDING IN LAND SUB DIVIDED SURVEY NO : 69/2B2A2, AT KADATHI KOLLU MEDU OF KANAVENAHALLI VILLAGE, AMANI MALLAPURAM PANCHYAT PALACODE PANCHYAT UNION & TALUK, DHARMAPURAI DISTRICT.

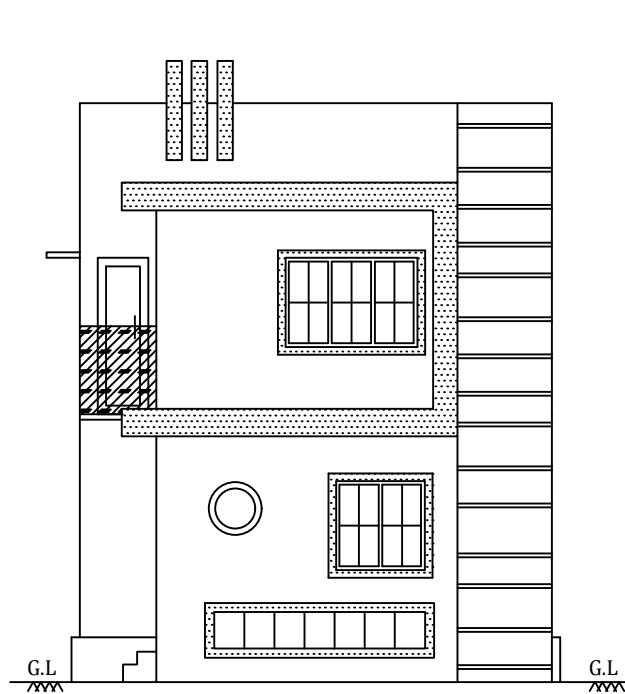


ELEVATION

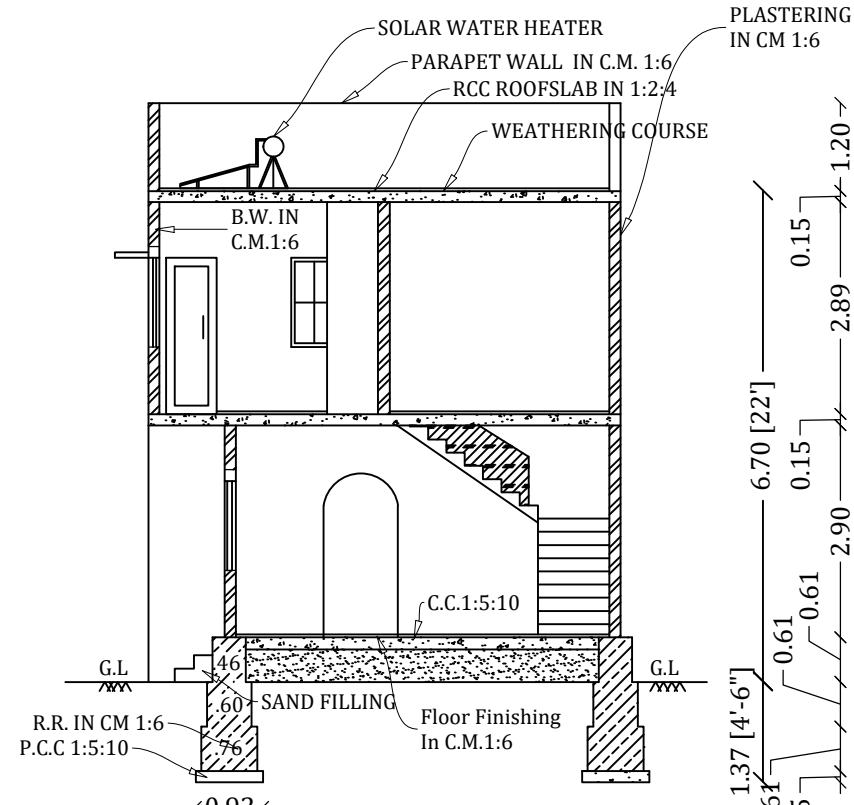


SECTION -AA

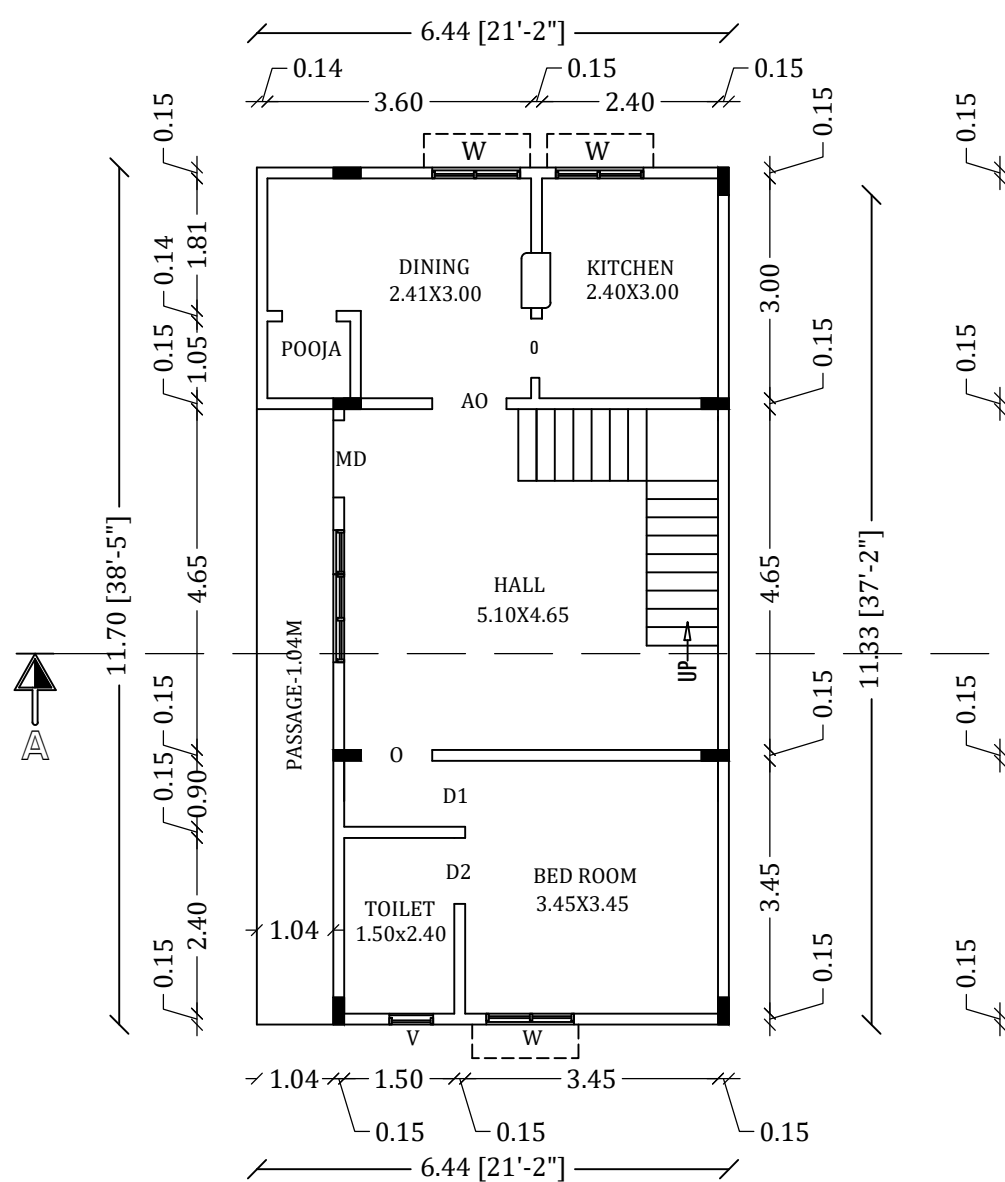


GROUND FLOOR PLAN

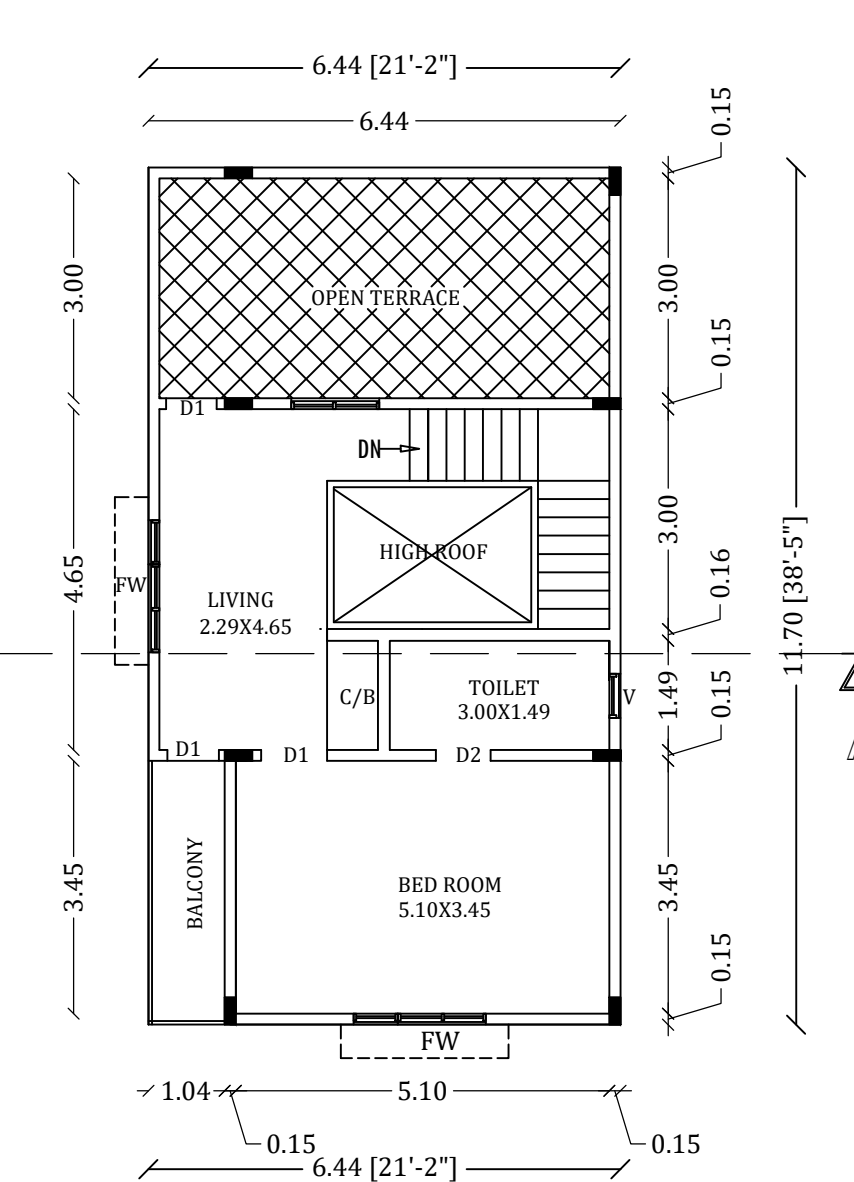


FIRST FLOOR PLAN

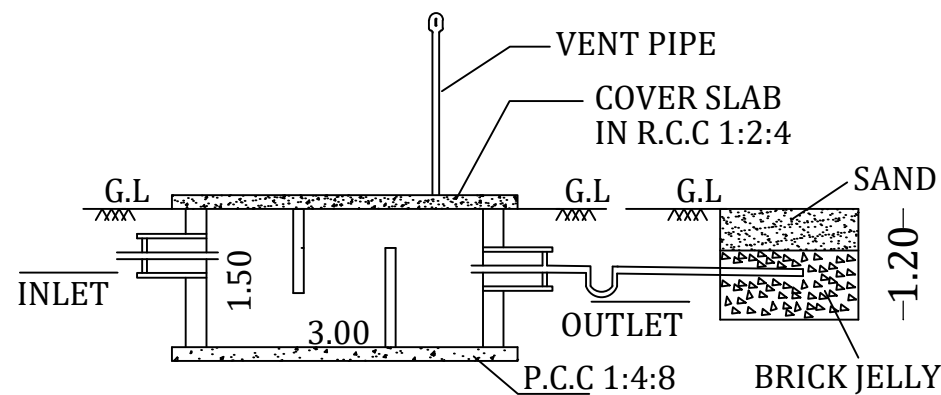


SECTION-AB

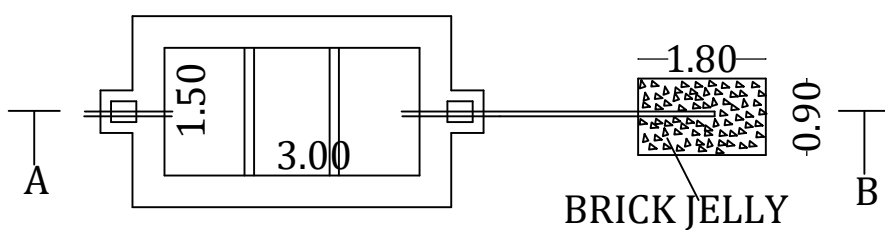


SEPTIC TANK & DISPERSION TRENCH DETAILS
SCALE- 1:100

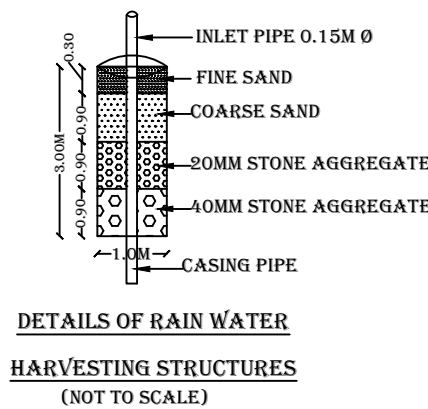

DETAILS OF RAIN WATER
HARVESTING STRUCTURES
(NOT TO SCALE)

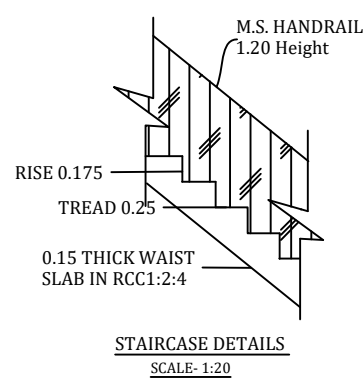



STAIRCASE DETAILS
SCALE: 1:20

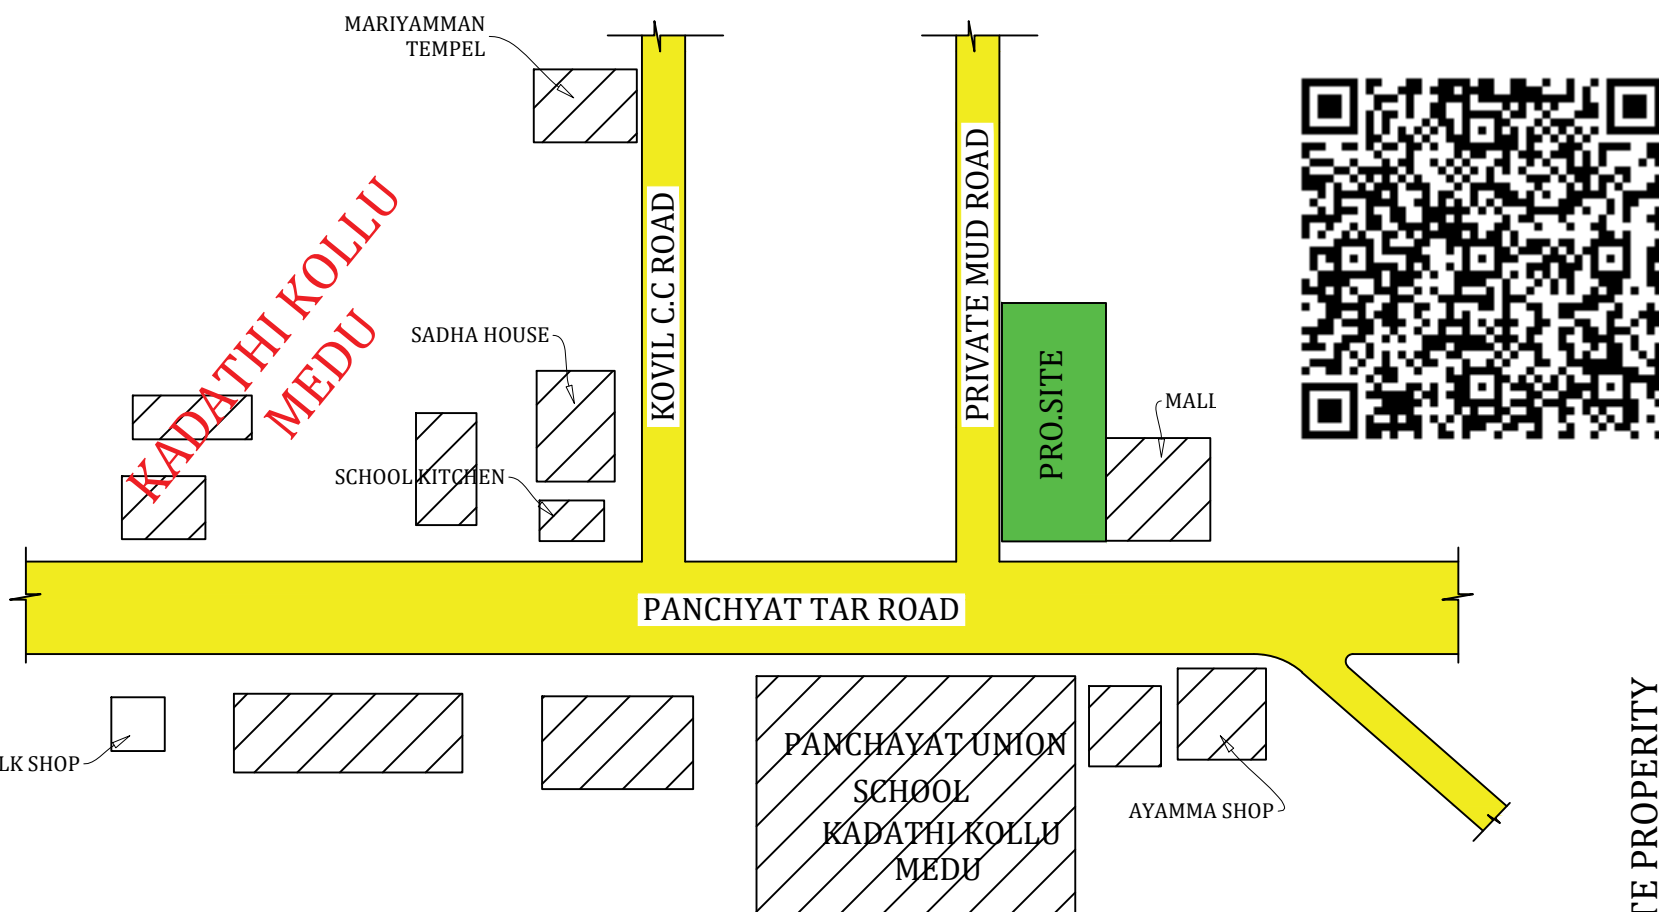


LOCATION PLAN

NOT TO SCALE

PRIVATE PROPERTY

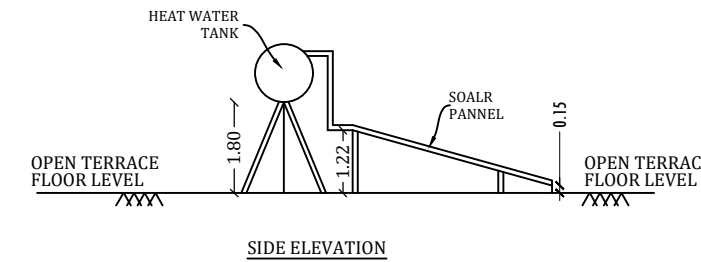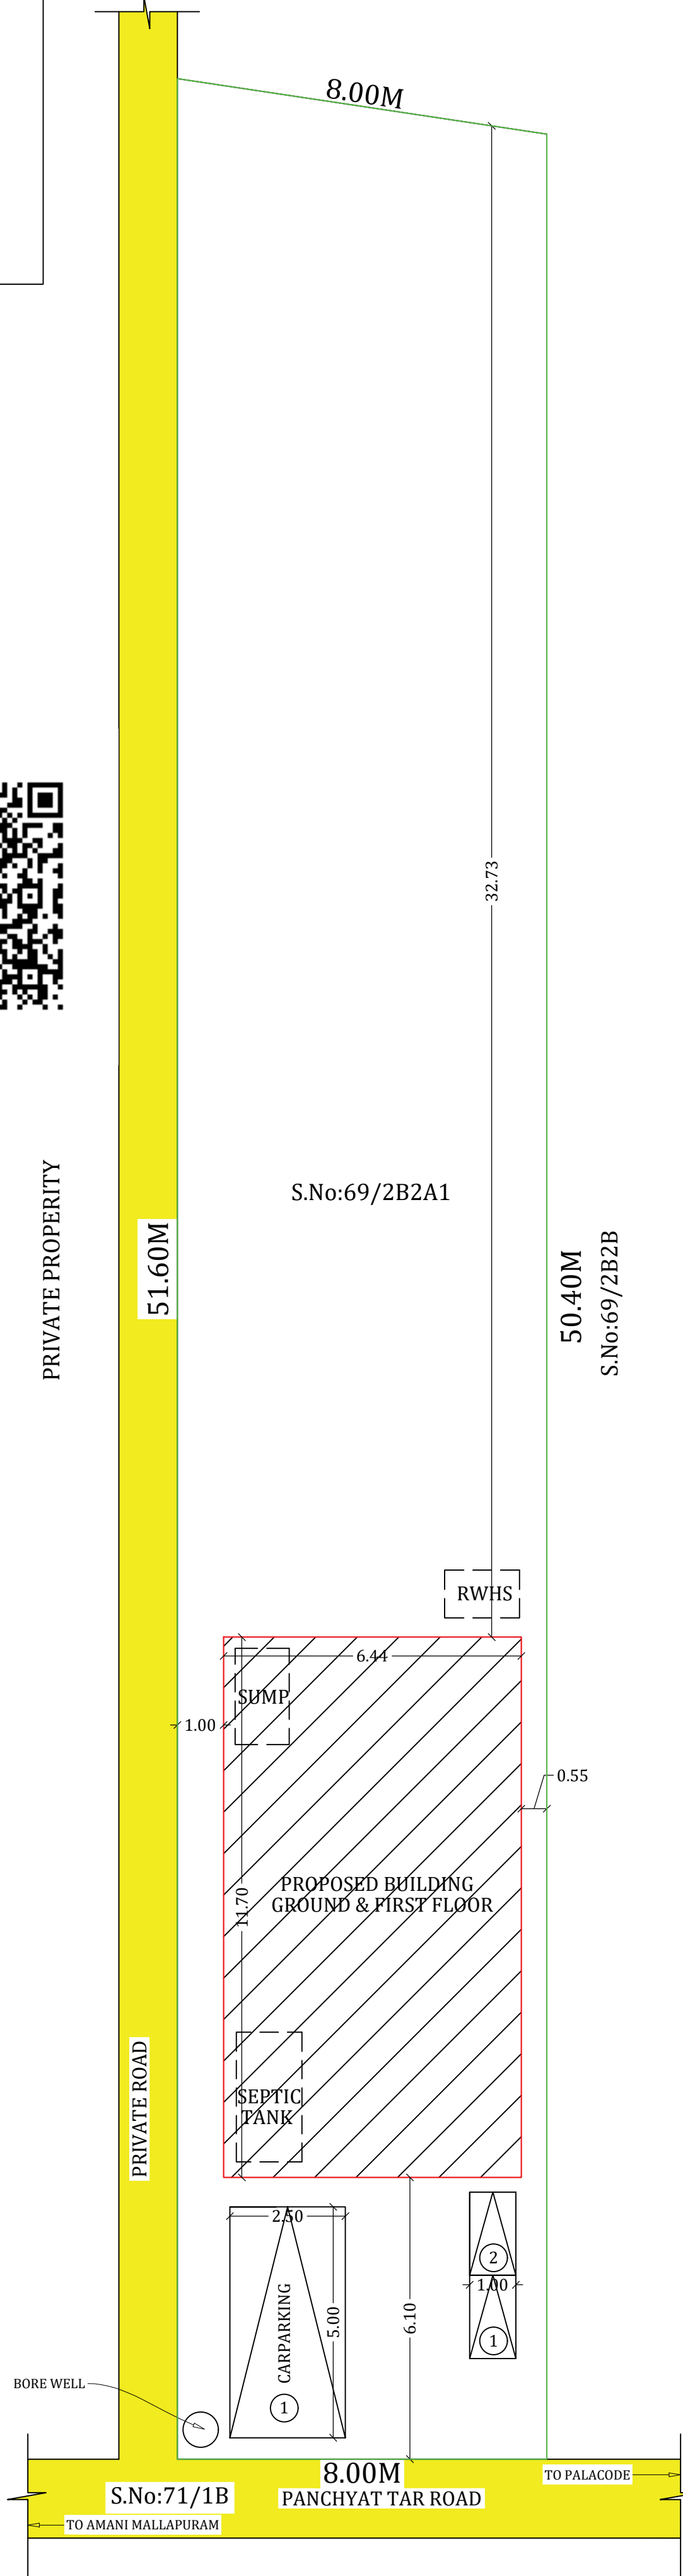

SIDE ELEVATION

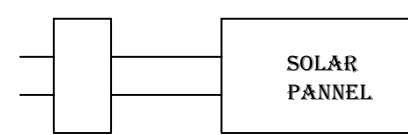

SOLAR WATER HEATER PLAN

COLOR INDEX

SITE BOUNDRY	
PROPOSED BUILDING	
EXISTING ROAD	

SCHEDULE OF JOINERIES

MD	MAIN DOOR	1.00X2.13
D1	DOOR	0.91X2.13
D2	DOOR	0.76X2.13
FW	FRENCH WINDOW	1.82X1.52
W	WINDOW	1.52X1.52
V	VENTILATOR	0.91X0.61
O	OPEN	0.91X2.13

AREA DETAILS

PARTICULARS	Sq.mt.	Sq.ft.
TOTAL AREA OF THE SITE (10.00CENTS)	404.69	4356.04
PLINTH AREA OF PRO.GROUND FLOOR	75.37	810.98
PLINTH AREA OF PRO. FIRST FLOOR	55.08	592.66
TOTAL AREA	130.45	1403.64
OPEN SPACE	329.32	3545.06

NOTES

PLOT COVERAGE	18.62
FLOOR SPACE INDEX	0.32

OWNER

REGISTERED ENGINEER

Er. V. Vinoth Kumar, B.E.,
S/o. Mr. K. VADIVEL.

Er. V. Vinoth Kumar, B.E.,
REGISTERED PROFESSIONAL ENGINEER
KOTCF- RE-GR III-101/22, KSE II-26/22, RD-14/22
HEMC- RE-GR III-01/2022
Shanthi Nagar East 2nd cross, Hosur,
Ph: 9750381769, 7871693378.
Mail: ykthoconst.hsr@gmail.com