


THE PLAN SHOWING THE PROPOSED CONSTRUCTION OF RCC ROOF GROUND FLOOR RESIDENTIAL BUILDING IN OLD S.F.NO.61/2B1D In PATTA NO:2463 IN NEW SUB DIV S.F.No:61/74 , PLOT No:61 "SAI TEMPLE VILLAS" AT NALLANAHALLI VILLAGE AND SEMMANDAKUPPAM PANCHAYAT, DHARMAPURI UNION AND TALUK IN DHARMAPURI DISTRICT.


APPLICANT : Mrs.C. LOGESHWARAN S/o CHINNAKUNJURAMMAN

SCALE 1:100

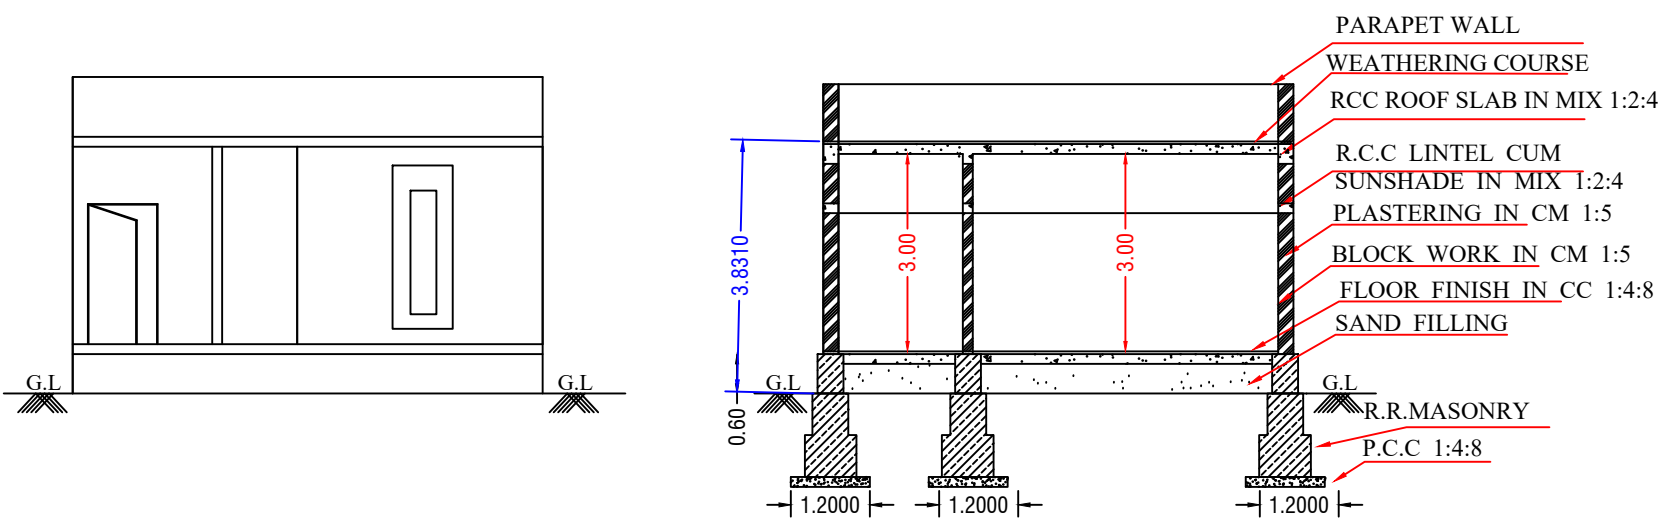


FRONT ELEVATION

SECTION ON -'AB'

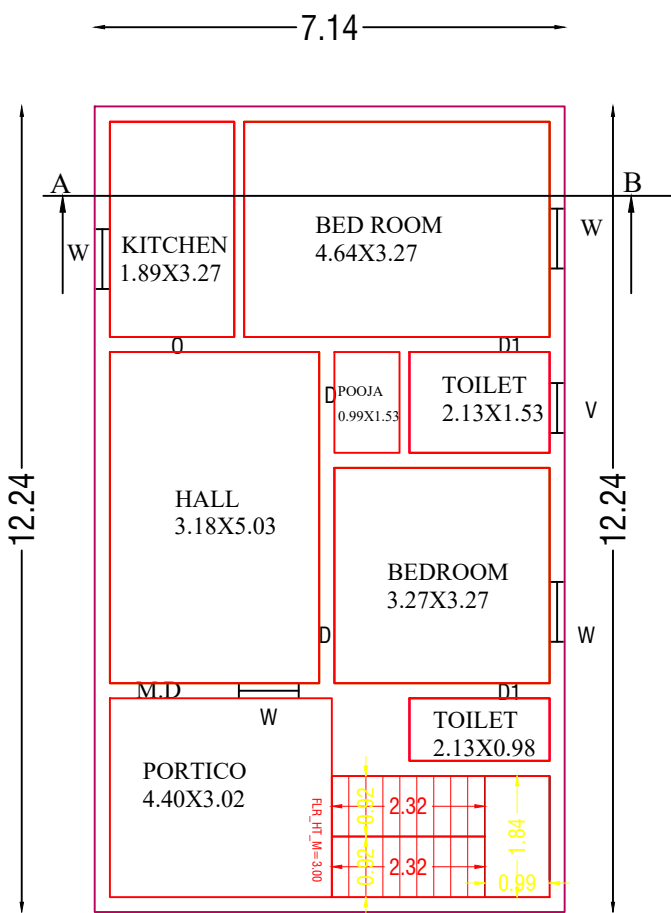


GROUND FLOOR PLAN

SCALE 1:100

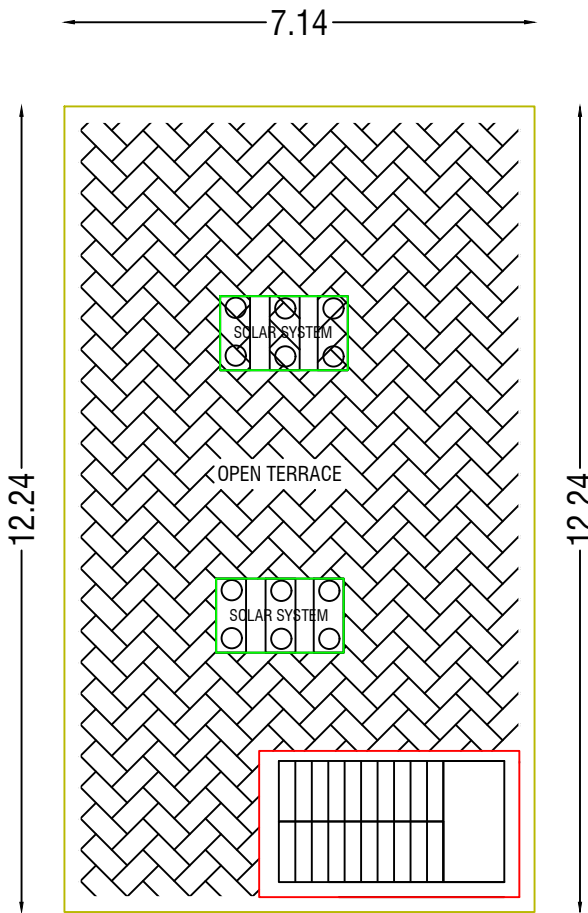


TERRACE FLOOR PLAN

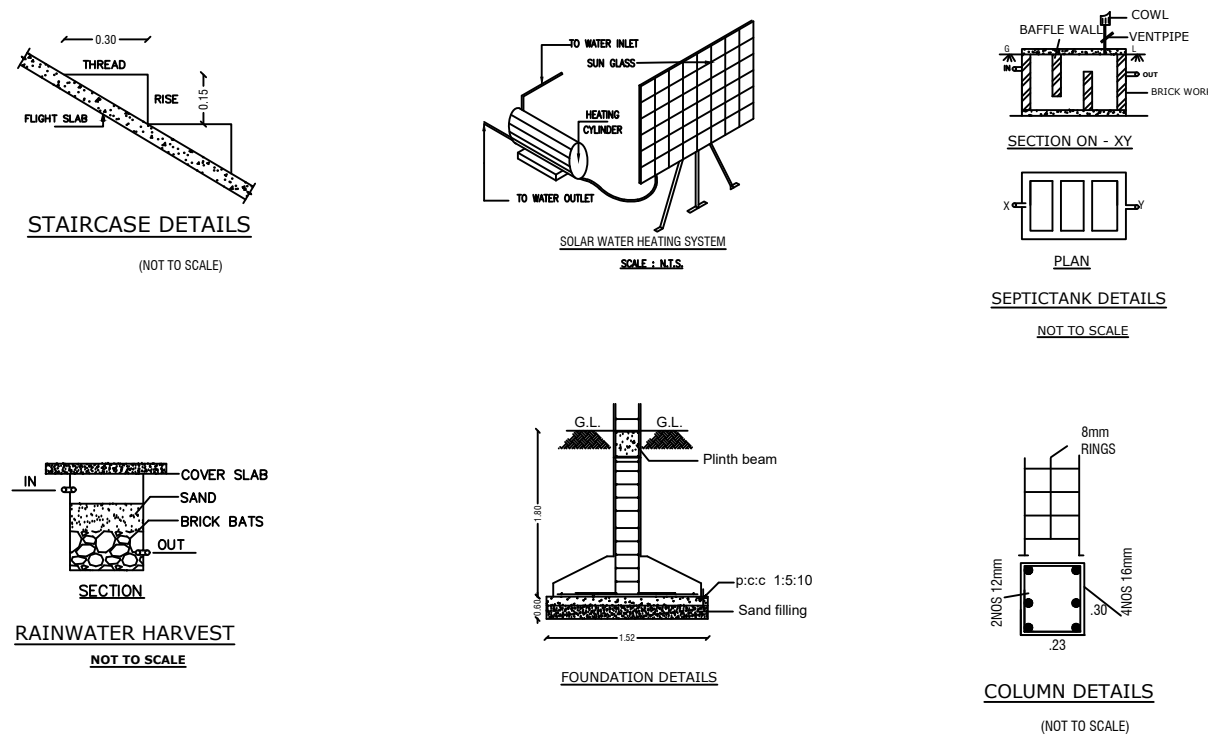

SITE PLAN

SCALE: 1:100

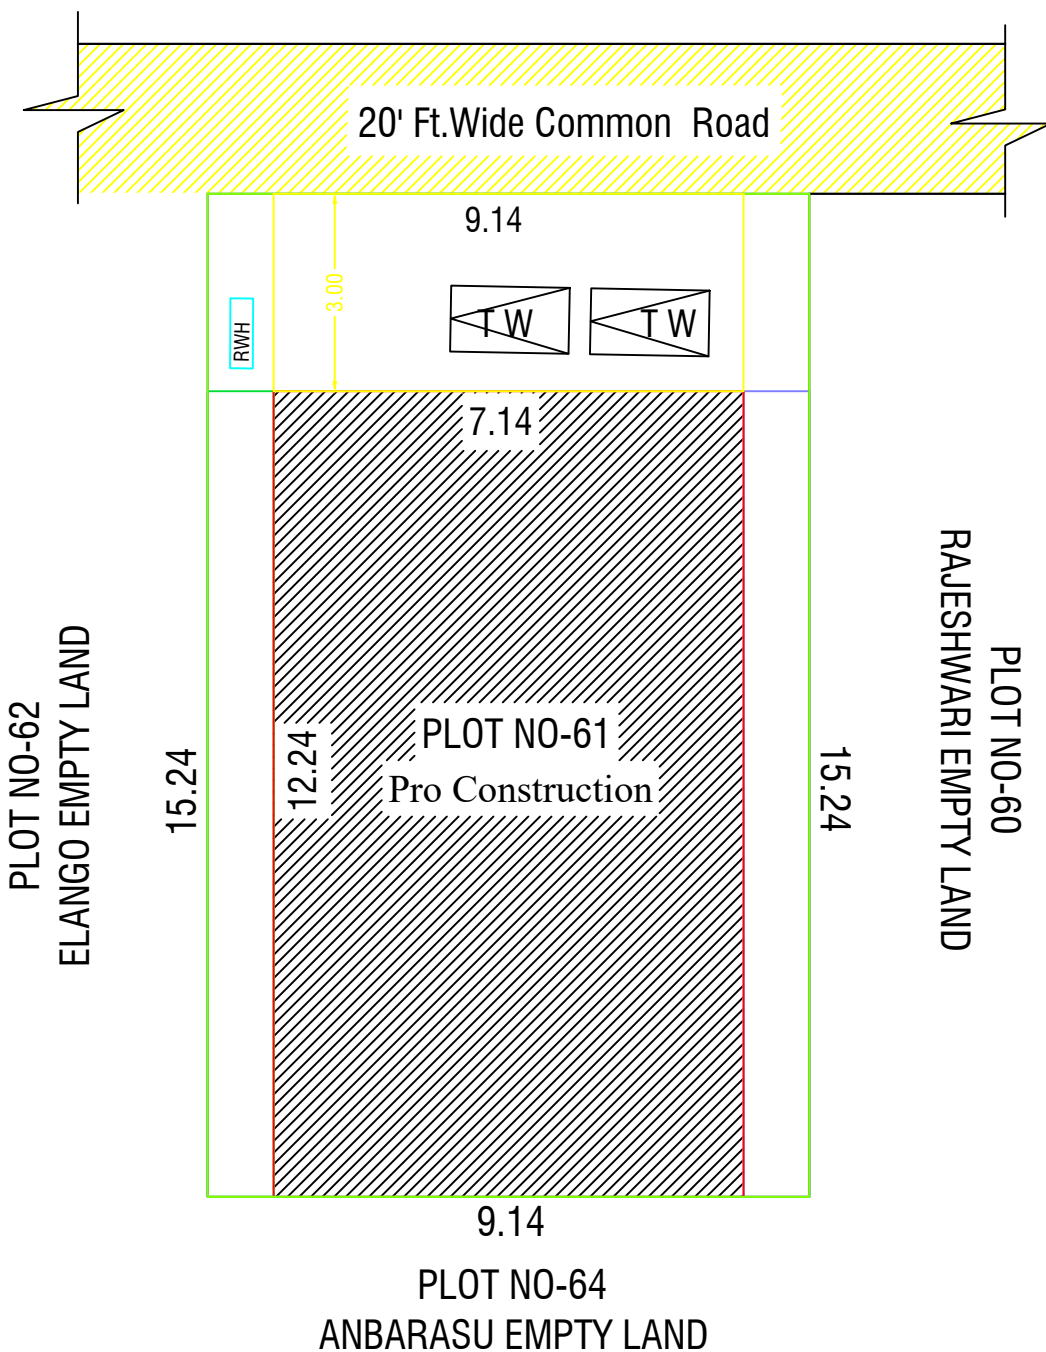

This Docu

SEMMANDAKUPPAM PANCHAYAT, DHARMAPURI

PANCHAYAT UNION".So any seal or Sign is not necessary.

ALL DIMENSIONS ARE IN "METER & FEET"

Area Details

PLR / FMB Area	139.35 Sq.Mt
Document Area	139.35 Sq.Mt
Super Imposed Area	139.35 Sq.Mt

SITE DETAILS

Particulars	Area Sq.mt	Area Sq.ft
Total Site Area	139.35	1500.00
Ground Floor Plinth Area	87.39	1000.15
Ground Floor Carpet Area	74.36	800.12
Open Area	16.06	172.85

SCHEDULE OF JOINERIES

	IN M	
MAIN DOOR	1.05 X 2.1	M.D
DOOR	0.91 X 2.10	D
DOOR (Toilet)	0.76 X 2.10	D1
WINDOW	1.83 X 1.22	W
WINDOW-W1	1.52 X 1.22	W1
VENTILATOR	0.6 X 0.45	V

COLOR INDEX

SITE BOUNDARY	
EXISTING ROAD	
PROPOSED BUILDING	
SEPTIC TANK	
RAIN WATER HARVESTING	

APPLICANT SIGNATURE:

C. Logeshwaran

Mrs.C. LOGESHWARAN S/o CHINNAKUNJURAMMAN

REGISTER ENGINEER:

P.V. Venkatesan

Er.P.VENKATESAN,B.E.,M.E.,Struct.,
Registered Engineer & Consulting Civil Engineer,
Reg.No:037/LS/2019/0003,
MAKE N+E+S+T ENGINEERS,
#14/B, 1st Floor, P.R.Sundharam Street,
Opp, Ranga Neuro Care, Dharmapuri - 636701,
Cell: 9095652066, 8667654570.
E.Mail : makenestconstruction@gmail.com
E.Mail : makenestengineers@gmail.com