


PLAN SHOWING THE PROPOSED CONSTRUCTION OF R.C.C ROOF RESIDENTIAL BUILDING IN

S.F.No:893/1A & 894/1A ,ADAGAPPADI VILLAGE, ADAGAPPADI PANCHAYAT, DHARMAPURI


PANCHAYAT UNION & TALUK AND DHARMAPURI DISTRICT.

APPLICANT : Mr.D.DINESH S/o. Mr.DHANDAPANI


SCALE 1:100

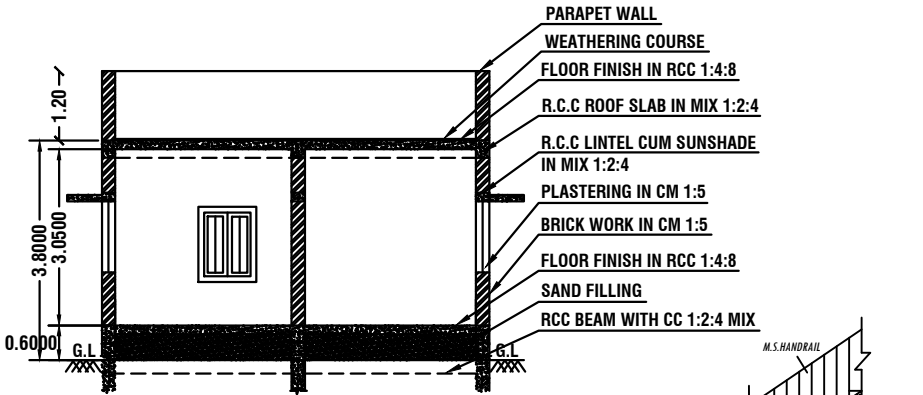





SECTION ON - AA'

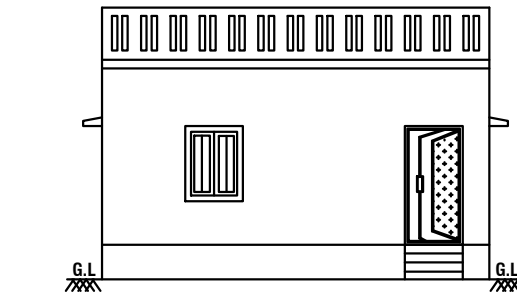


ELEVATION

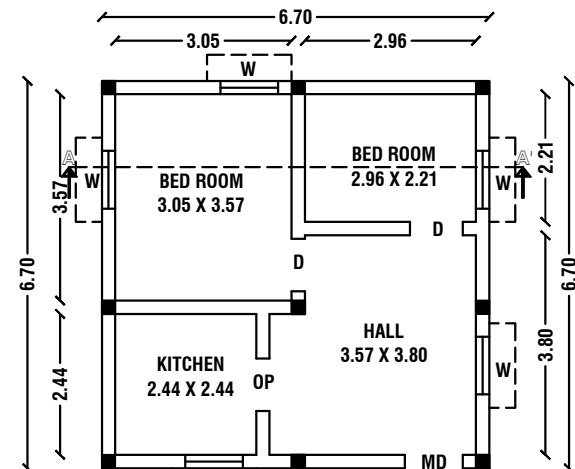

GROUND FLOOR PLAN

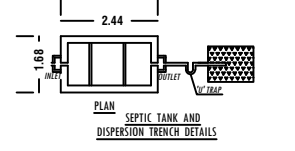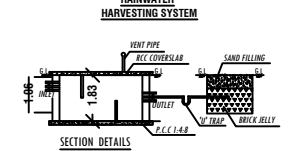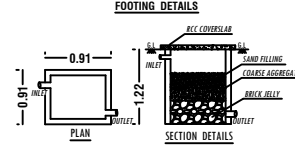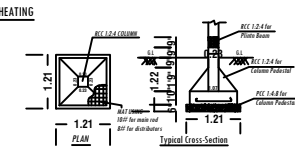

COLOR INDEX	
Site Boundary	
Proposed Building	
Existing Road	
Septic Tank	
Rain Water Harvesting	

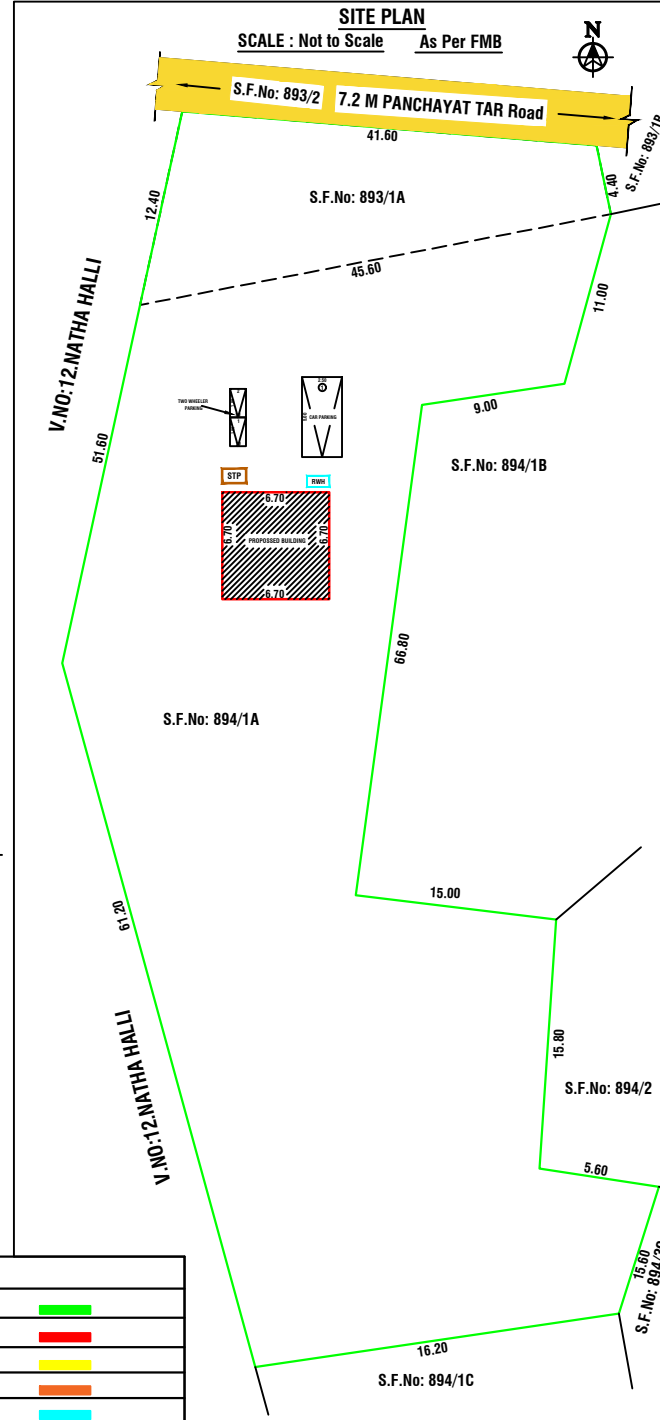

NOTES				
ALL THE DOORS AND WINDOWS ARE OUTSIDE OPENING.				
WASTE WATER WILL BE USED FOR GARDEN PURPOSE				
ALL DIMENSIONS ARE IN FEET AND METRES				
AREA DETAILS				
PARTICULARS	Total Buildup Area Sq.Ft	Total Buildup Area Sq.Mt	Non FSI Area Sq.Mt	Total FSI Area Sq.Mt
S.F.No: 893/1A		217.00 Sq.Mt (2.17 Ares)		
S.F.No: 894/1A		2105.00 Sq.Mt (21.05 Ares)		
PLR / FMB Area		2322.00 Sq.Mt		
Document Area		2322.00 Sq.Mt (57.0 Cent)		
Super Imposed Area		2322.00 Sq.Mt		
Pro.Ground Floor	483.19	44.89	-	44.89
Total Area	483.19	44.89	-	44.89
FSI DETAILS:-				
Total All Floor Area = 483.19 / Total Land Area = 2330.55 = FSI = 0.207				
Parking Details				
Particulars			Provided in Nos.	
Car Parking			1	
Two Wheeler Parking			2	
SCHEDULE OF JOINERIES				
M.D	Main Door		1.00 X 2.15	
D	Door		0.91 X 2.15	
D1	Door		0.85 X 2.15	
S.D	Sliding Door		1.00 X 2.15	
O	Open		1.00 X 2.15	
W	Window		1.00 X 1.30	
V	Ventilator		0.85 X 0.60	
APPLICANT				
 Mr.D.DINESH S/o. Mr.DHANDAPANI				
 Er.D.KARTHICK.DCE., B.E., TN.Govt. Registered Professional of DTCP, R.E-III-01/2023, R.E.(G-3), DMC No.037/LS/2023/00003, MODERN ENGINEER'S, #9A, Pidamaneri Road, Appavu Nagar, Dharmapuri - 636701, Cell: 7094961020, 9363041020. E.Mail : modernengineersdpi@gmail.com				
REGISTERED ENGINEER				
MODERN ENGINEER'S, #9A, Pidamaneri Road, Appavu Nagar, Dharmapuri - 636701, Cell: 7094961020, 9363041020. E.Mail : modernengineersdpi@gmail.com				