

PLAN SHOWING THE PROPOSED CONSTRUCTION OF R.C.C ROOF COMMERCIAL BUILDING GROUND FLOOR IN S.F.No:140/3B1 Part,
AT VENKATASAMUTHIRAM VILLAGE & PANCHAYAT,PAPPIREDDIPATTI PANCHAYAT UNION, PAPPIREDDIPATTI TALUK, DHARMAPURI DISTRICT.

APPLICANT: Mr.M.SERAN S/o MUTHUSAMY,


SCALE 1:100

Online Application No:SWP/BPA/248072/2024



S.F. No:140/3B1 Part

S.F. No:140/3B1 Part

S.F. No:140/3B1 Part

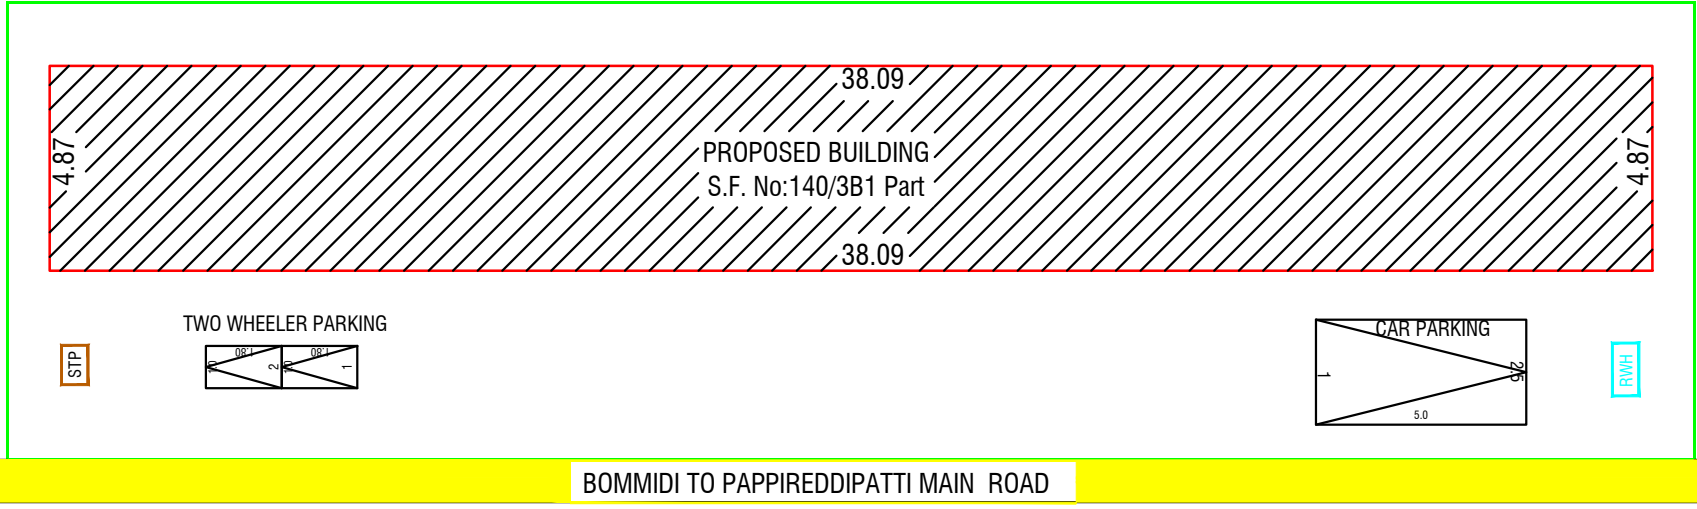

SITE PLAN
SCALE 1:100

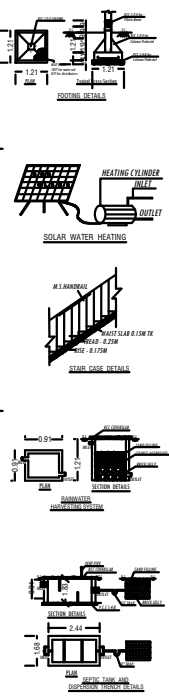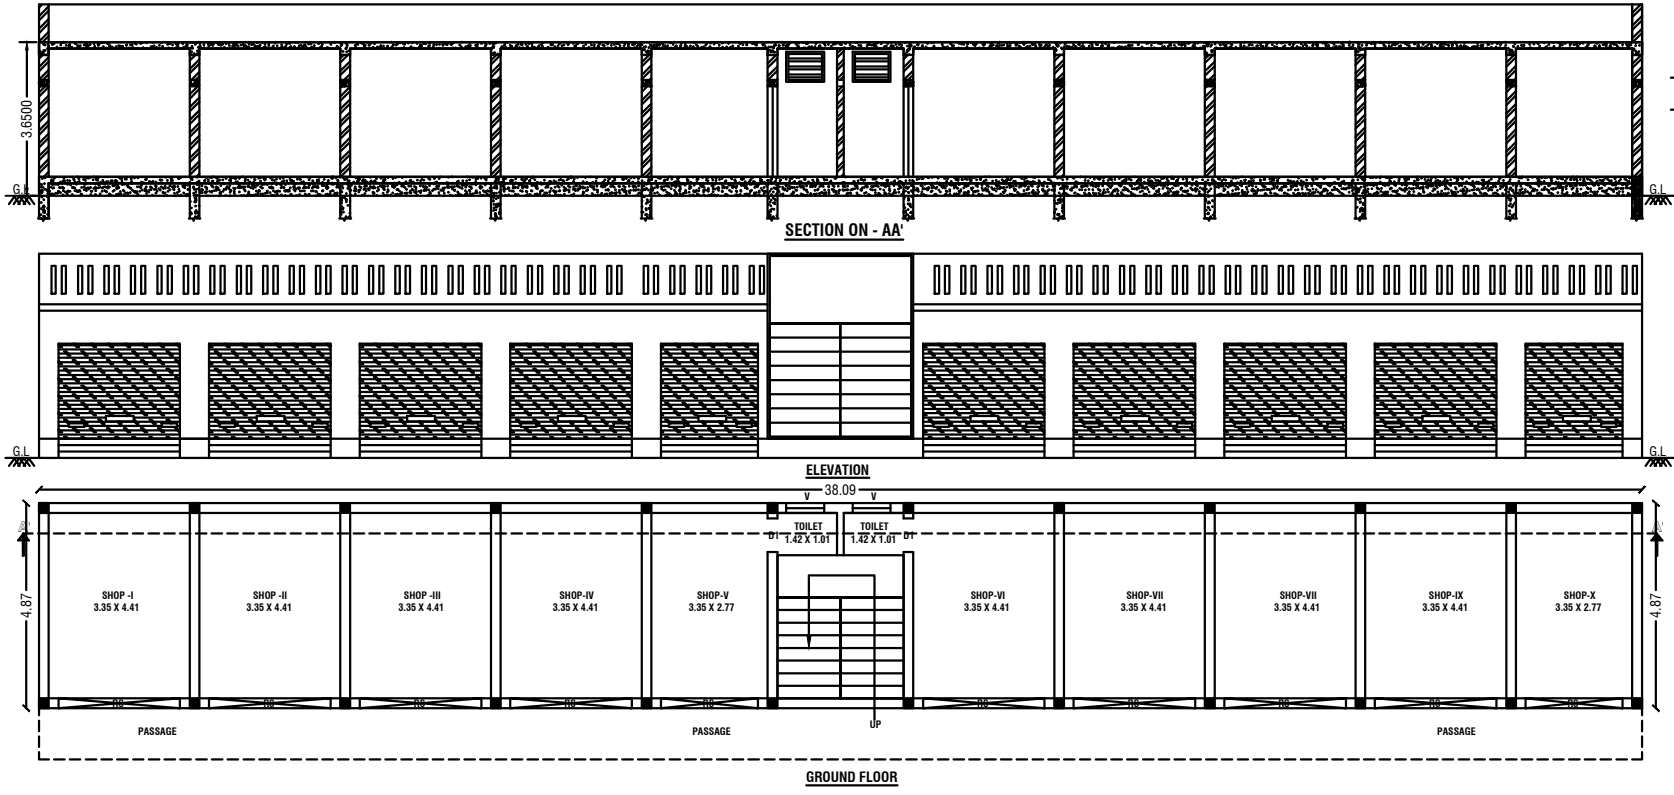

NOTES

ALL THE DOORS AND WINDOWS ARE OUTSIDE OPENING.

WASTE WATER WILL BE USED FOR GARDEN PURPOSE

ALL DIMENSIONS ARE IN FEET AND METRES

AREA DETAILS

PARTICULARS	Total Buildup Area Sq.Ft	Total Buildup Area Sq.Mt	Non FSI Area Sq.Mt	Total FSI Area Sq.Mt
PLR / FMB Area			435.78 Sq.Mt	
Super Imposed Area			435.78 Sq.Mt	
Pro.Ground Floor	1996.72	185.50	-	185.50
Total Area	1996.72	185.50	-	185.50

SCHEDULE OF JOINERIES

M.G	Main Gate	2.78 X 2.15
M.D	Main Door	1.00 X 2.15
D	Door	0.91 X 2.15
D1	Door	0.85 X 2.15
O	Open	1.00 X 2.15
W	Window	1.00 X 1.30
V	Ventilator	0.85 X 0.60

FSI DETAILS:-

Total All Floor Area	185.50	=	FSI = 0.426
Total Land Area	435.78		

Parking Details

Particulars	Required in Nos.	Provided in Nos.
Car parking	1	1
Two Wheeler Parking	1	2

COLOR INDEX

SITE BOUNDARY	
PROPOSED BUILDING	
EXISTING ROAD	
SEPTIC TANK	
RAIN WATER HARVESTING ROAD	

OFFICE USE :

BUILDING APPROVAL No: 07/2024-2025

This Document is Digitally Data Singed by
"PRESIDENT OF VENKATASAMUTHIRAM PANCHAYAT.
So any Physical Seal or Sign is not Necessary.

APPLICANT

Mr.M.SERAN S/o Mr.MUTHUSAMY,

Er.K.PRABUDCE (Civil),
TR.Govt. "Registered Professionals",
R.E-(G-3) DMC No:0371/S/2023/00003,
BHARAVI CONSTRUCTION
#94/3, 3rd Street, Weavers Colony,
DHARMAPURI - 636701,
Cell: 9790194598, 9363041020,
E-Mail : bhairaviconstdpi@gmail.com

REGISTERED ENGINEER