



PLAN SHOWING THE PROPOSED GROUND & FIRST FLOOR RCC ROOF RESIDENTIAL BUILDING IN S.FNO-34/6A1B, AT KUMBARAHALLI VILLAGE,

B.PALLIPPATTI PANCHAYAT, PAPPIREDDIPATTI PANCHAYAT UNION, PAPPIRDDIPATTI TALUK AND DHARMAPURI DISTRICT.

APPLICANT: Mrs.J. SASI W/o Mr.RAMESH

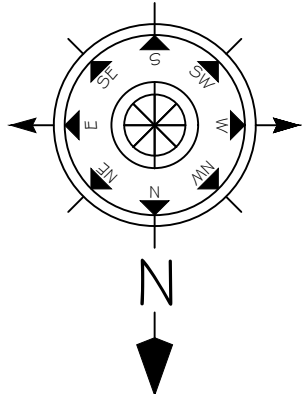


SCALE 1:100

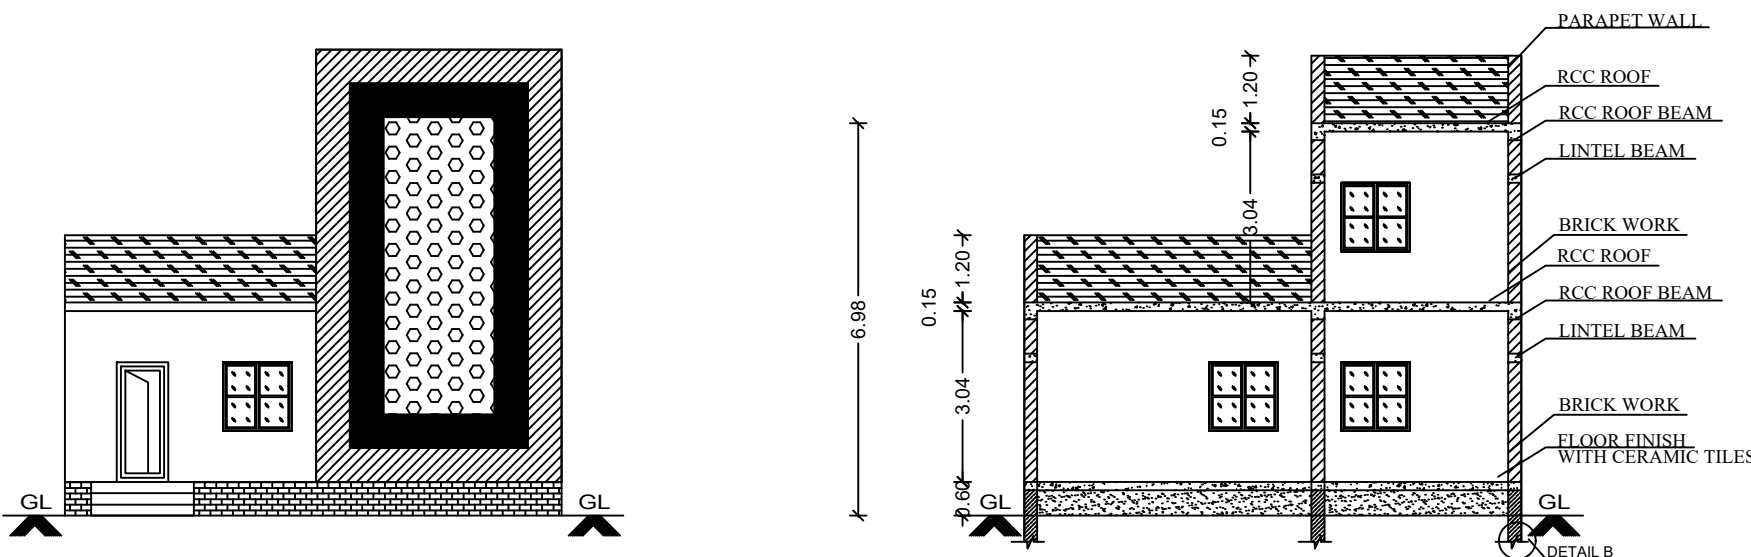

ELEVATION



SECTION ON AB

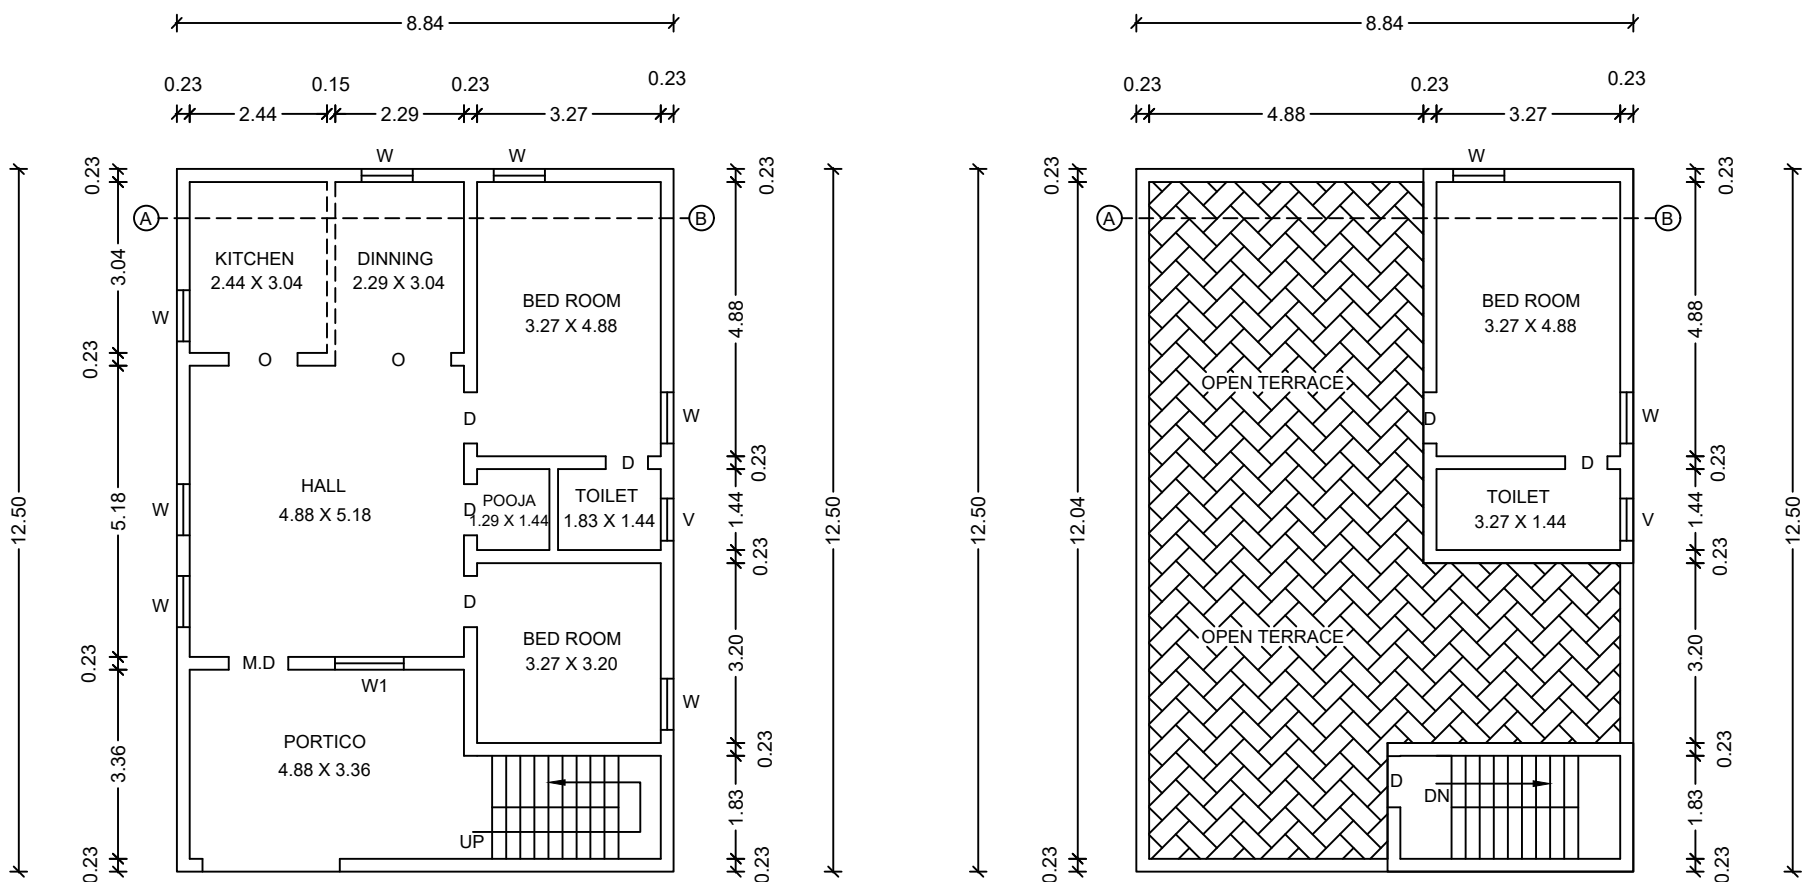

GROUND FLOOR PLAN

FIRST FLOOR PLAN

SITE PLAN

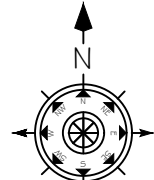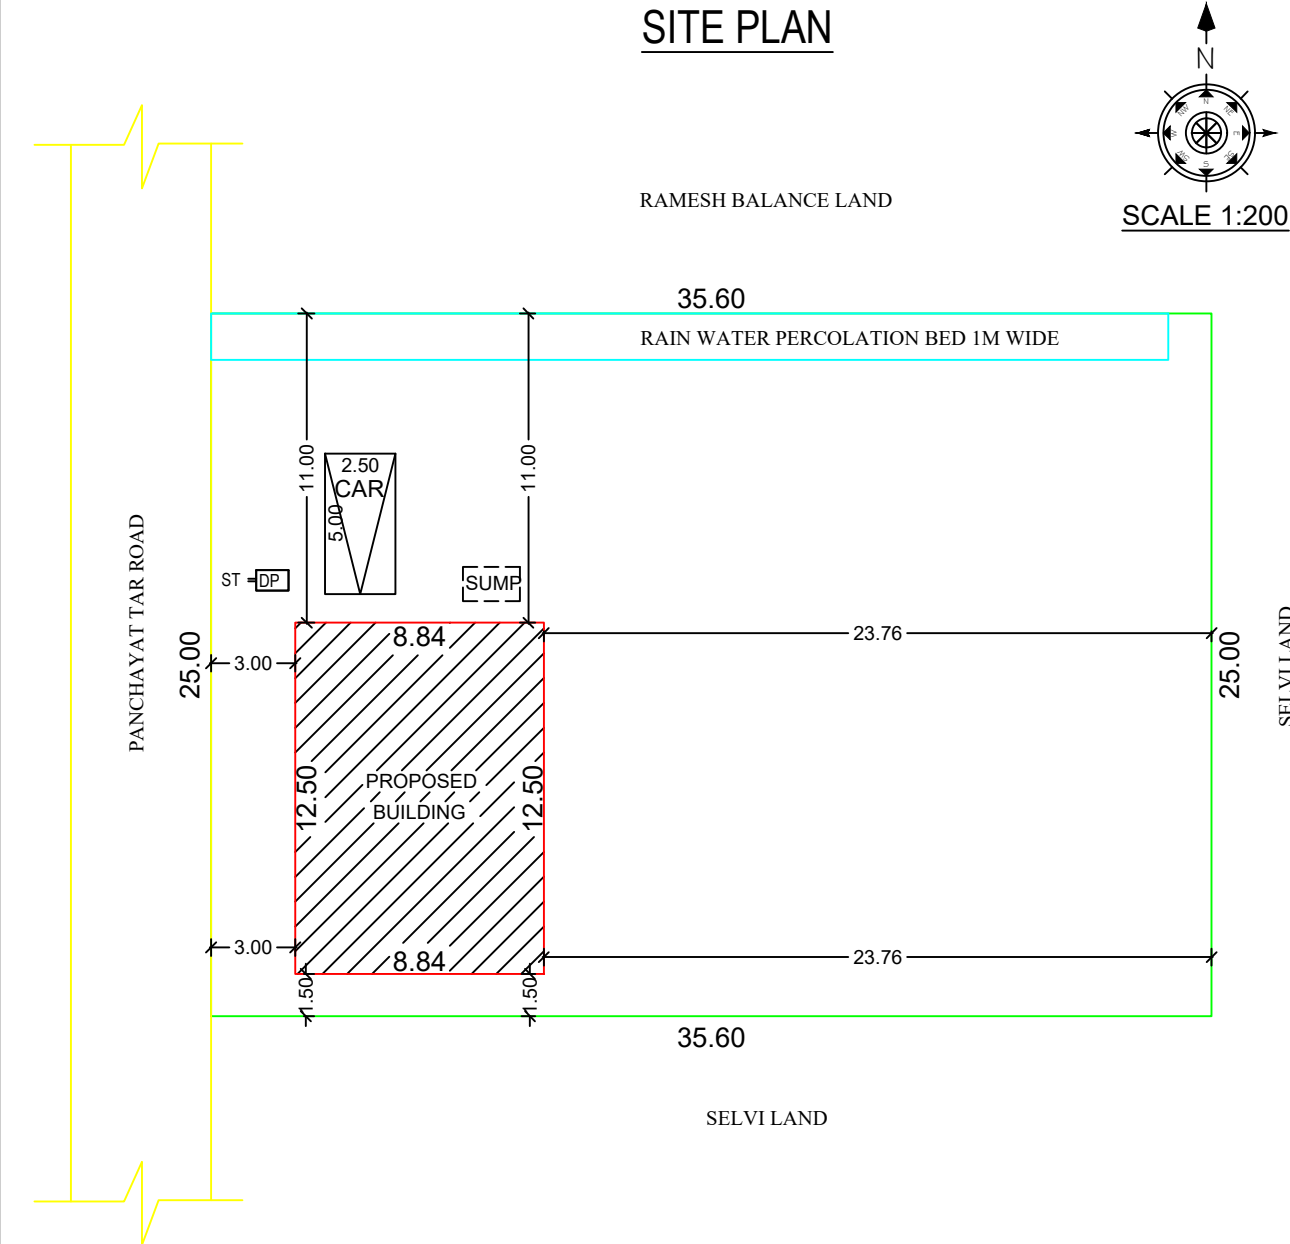

SCALE 1:200



This Document is Digitally Data Signed by
"PRESIDENT OF B.PALLIPPATTI PANCHAYAT,
So any Steal or sign is not necessary.

AREA DETAILS

PARTICULARS	Sq.Mt.	Sq.Ft.
AS PER DOCUMENT AREA	890.00	9579.96
AS PER PATTA AREA	890.00	9579.96
SUPER IMPOSED AREA	890.00	9579.96
GROUND FLOOR AREA	110.50	1189.42
FIRST FLOOR AREA	26.15	281.47
HEAD ROOM AREA	10.01	107.74
TOTAL PLINTH AREA	146.66	1578.64
PLOT COVERAGE IN %	12.41	
FLOOR SPACE INDEX	0.16	

SCHEDULE OF JOINERIES		WIDTH	HEIGHT
M.D	MAIN DOOR	1.06	2.13
D1	DOOR	0.76	2.13
W	WINDOW	1.60	1.22
W1	WINDOW	1.52	1.22
V	VENTILATOR	0.91	0.61


PARKING DETAILS

DESCRIPTION	REQUIRED	PROVIDED
CAR	1	1
TWO WHEELER	0	0

COLOUR INDEX

SITE BOUNDARY	
PROPOSED BUILDING	
EXISTING ROAD	

APPLICANT

 

Mrs.J. SASI W/o Mr.RAMESH

REGISTERED ENGINEER

Er.S.SAKTHIVEL,B.E.,
Licensed Building Surveyor, Consulting Engineer,
TN.Govt. Registered Professional of DTCP,
Registered Engineer Grade-III-03/2022,
Registered Structural Engineer Grade-II-02/2022,
R.E.(G-3) DMC. No-037/LS/2022/00006,
CIVIL INFO
No-24/3, Second Floor, Opp:Nagaraj Hospital,
Chathiram Street, Dharmapuri-636 701,
Cell: 7550315100, 8098094769,
Email:civilinfo.dpi@gmail.com.

