


PLAN SHOWING THE PROPOSED CONSTRUCTION OF R.C.C ROOF GROUND FLOOR AND FIRST FLOOR RESIDENTIAL BUILDING IN PLOT NO:32 IN NEW SUB DIV S.F.No:24/1A1A2, 24/20, PATTA NO:2813, AT NALLAMPALLI VILLAGE AND PANCHAYAT, NALLAMPALLI UNION AND TALUK AND DHARMAPURI DISTRICT.


APPLICANT :Mrs.K.LAKSHMI W/o THIRUMAL

SCALE 1:100

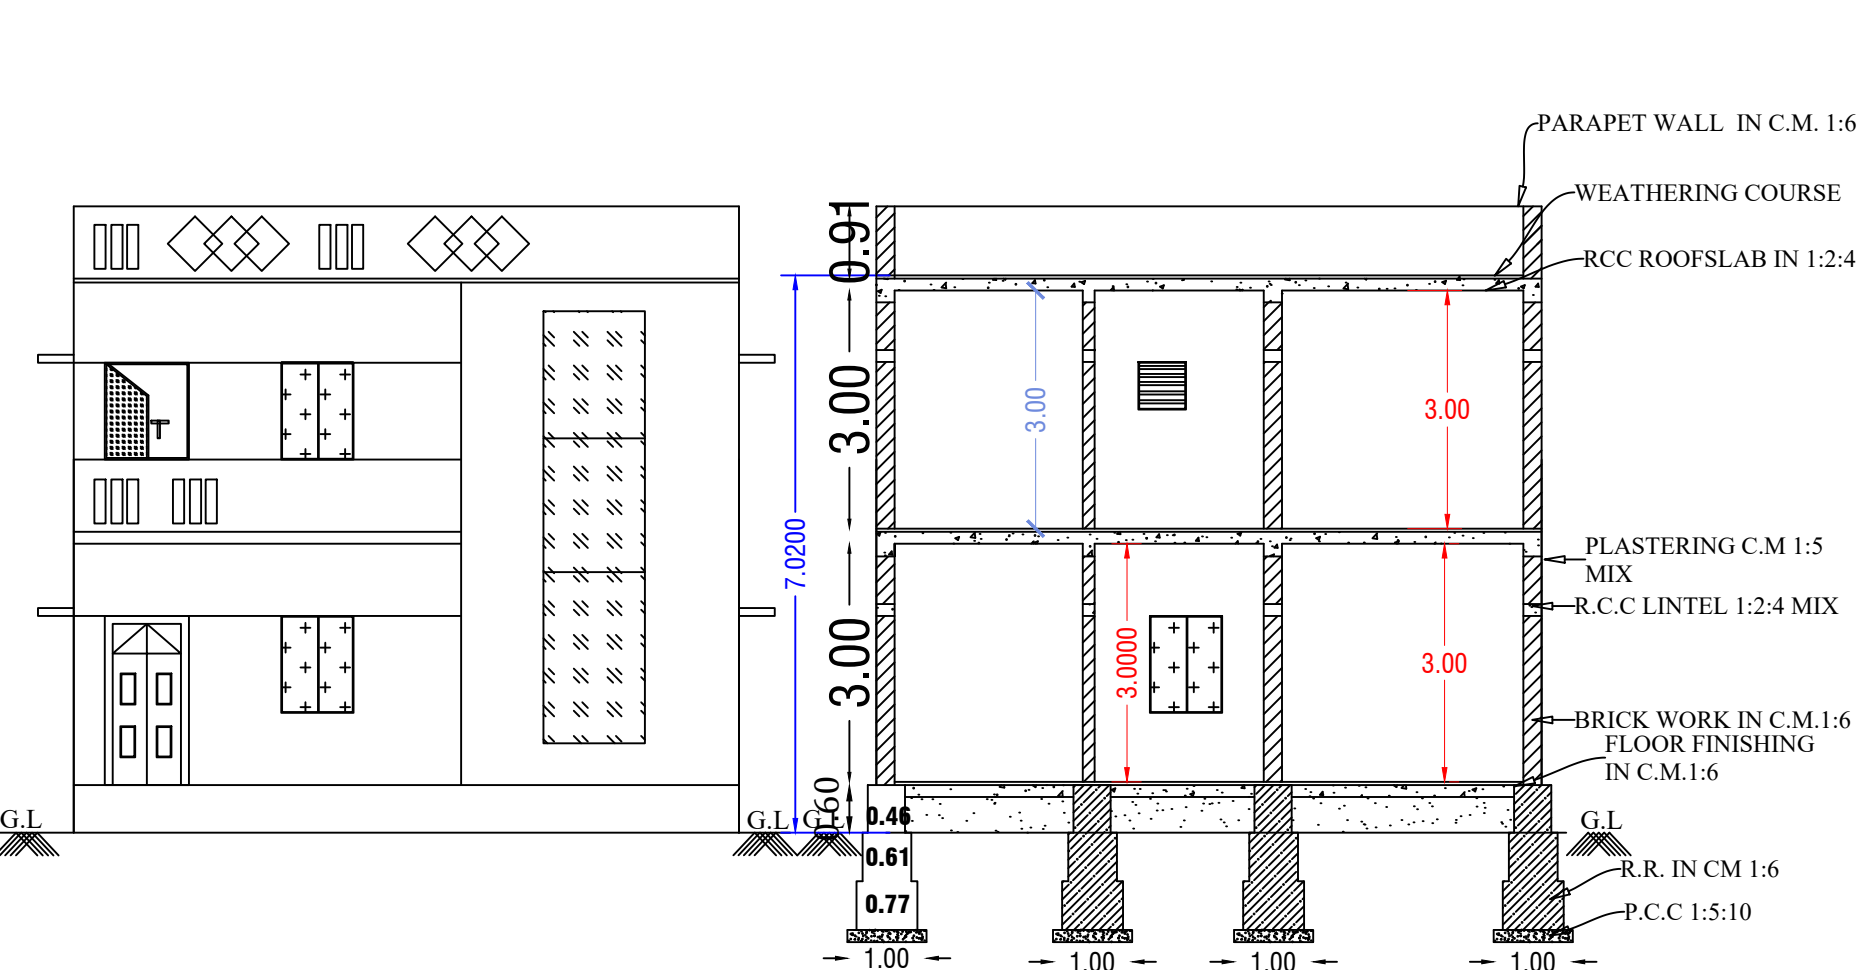

FRONT ELEVATION


SECTION ON-"AB"

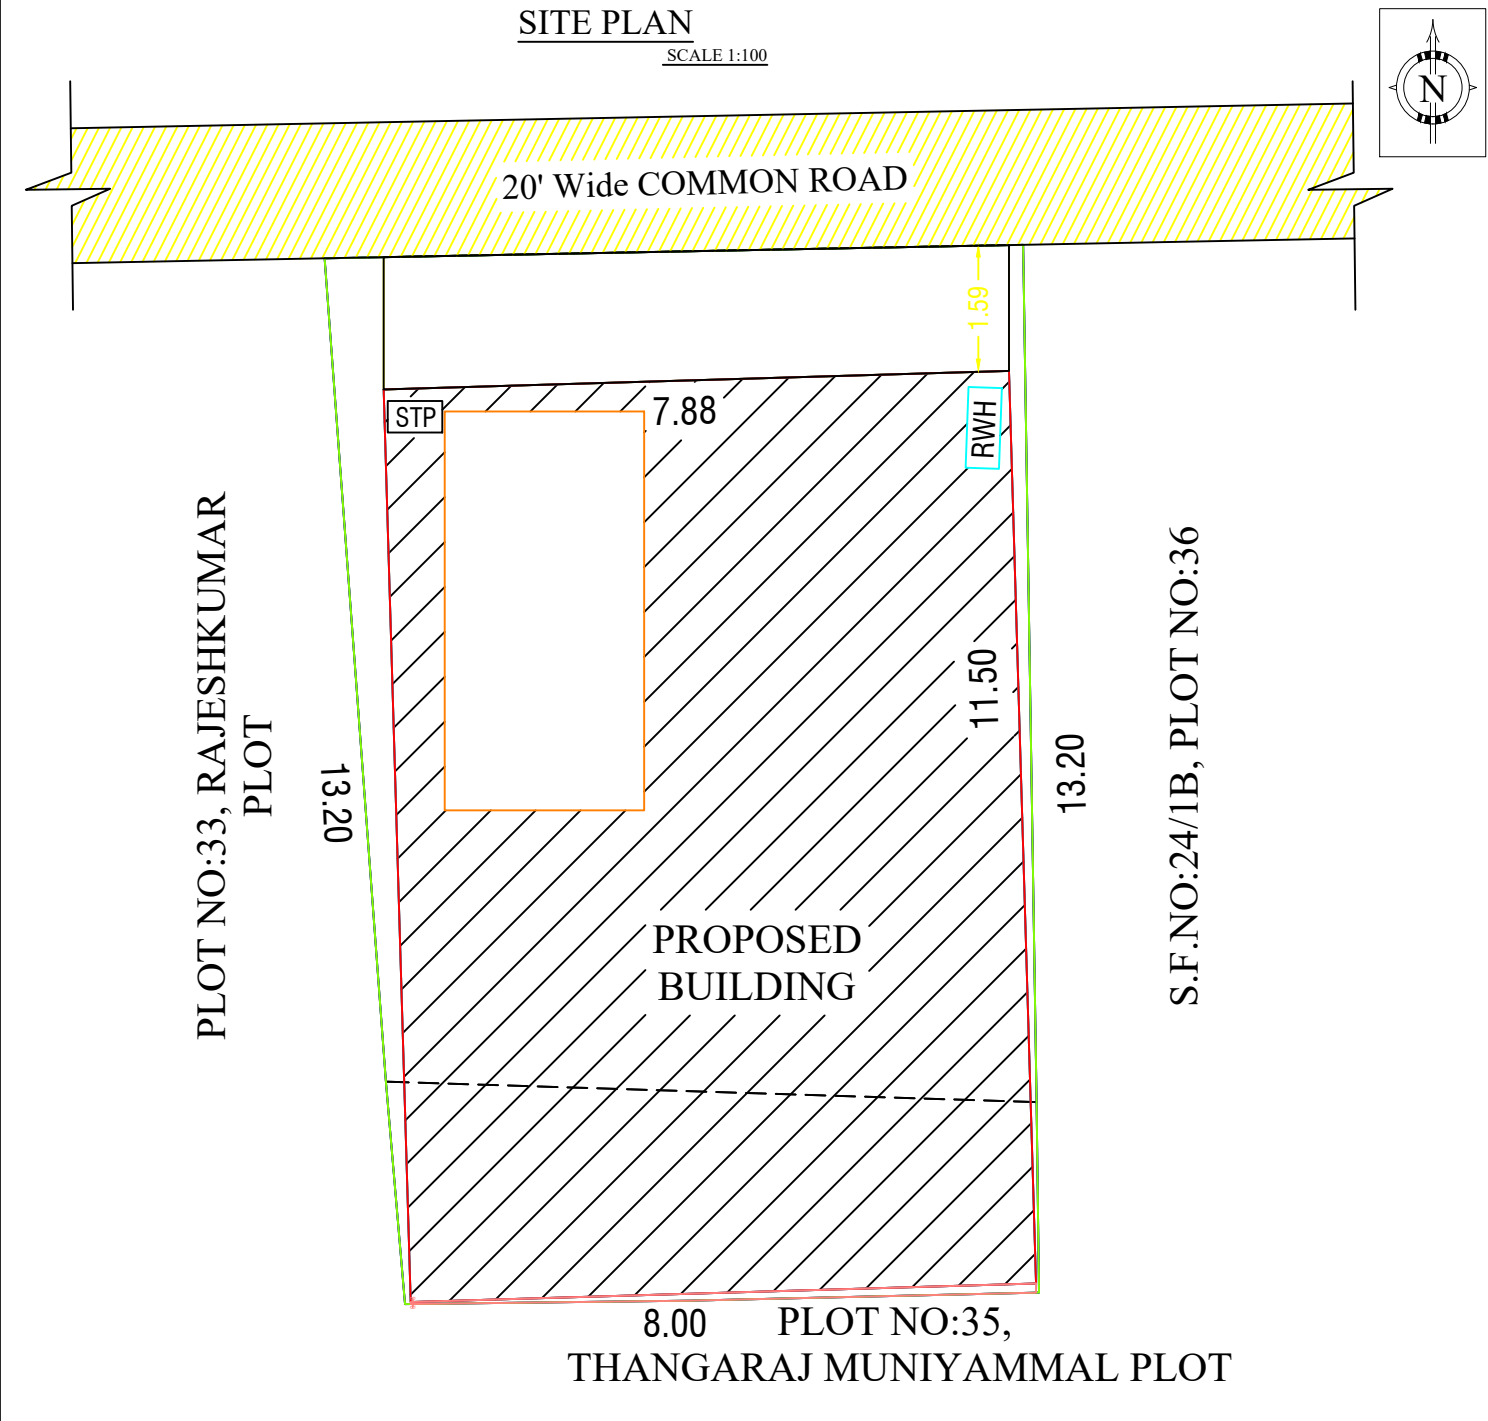

PLOT NO:33, RAJESHKUMAR PLOT


S.F.NO:24/1B, PLOT NO:36

8.00 PLOT NO:35, THANGARAJ MUNIYAMMAL PLOT

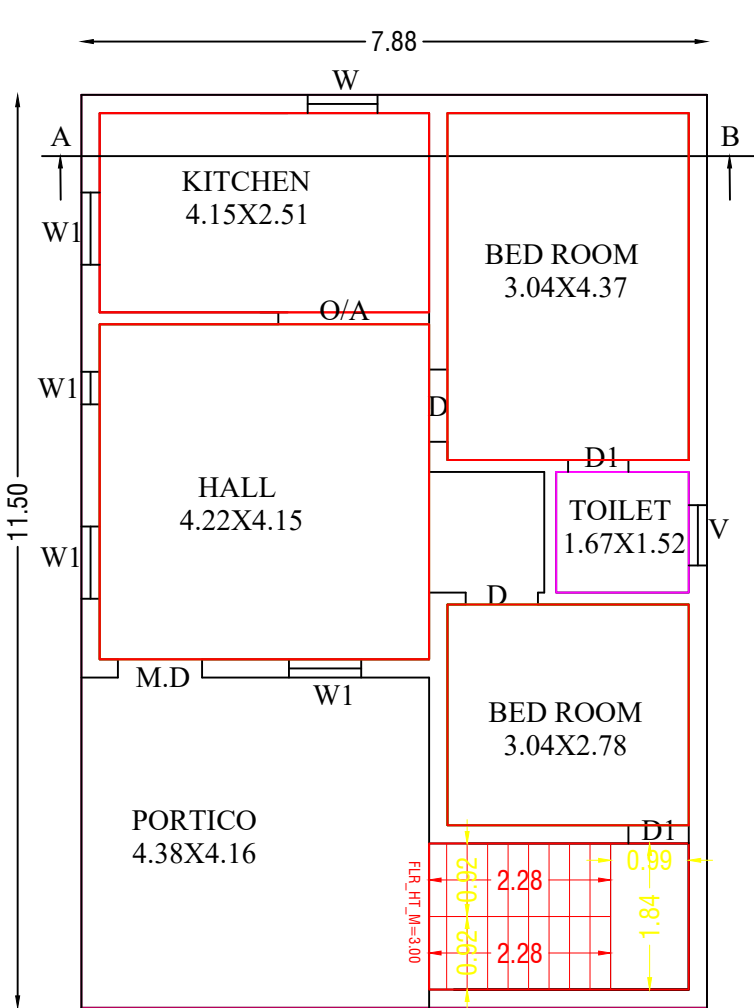


GROUND FLOOR


SCALE 1:100

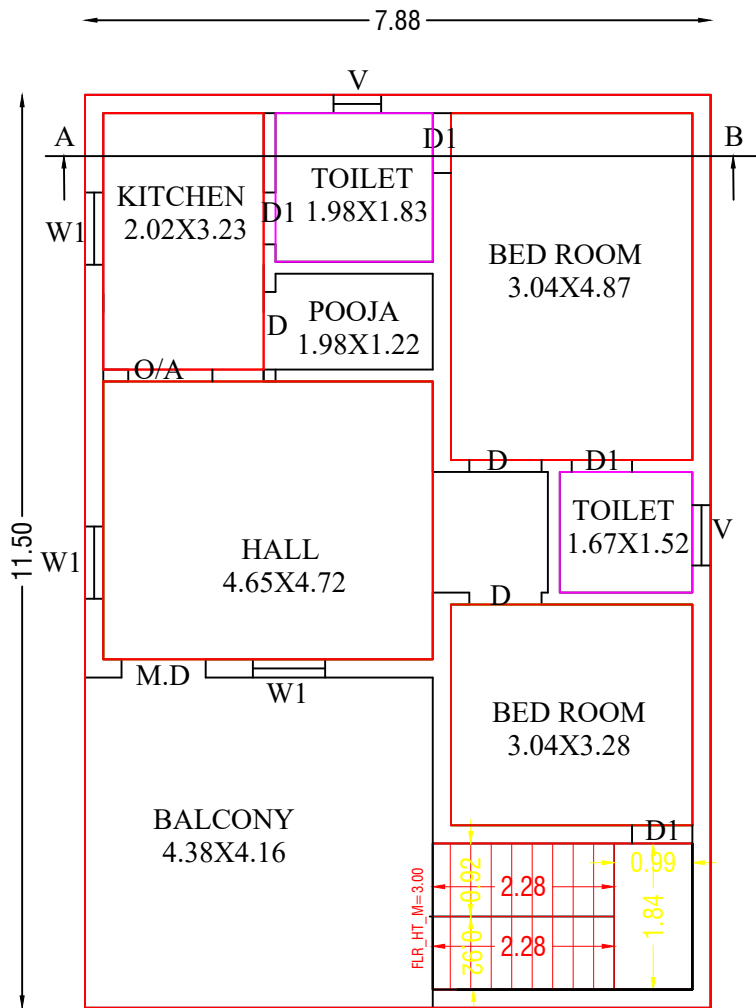

FIRST FLOOR

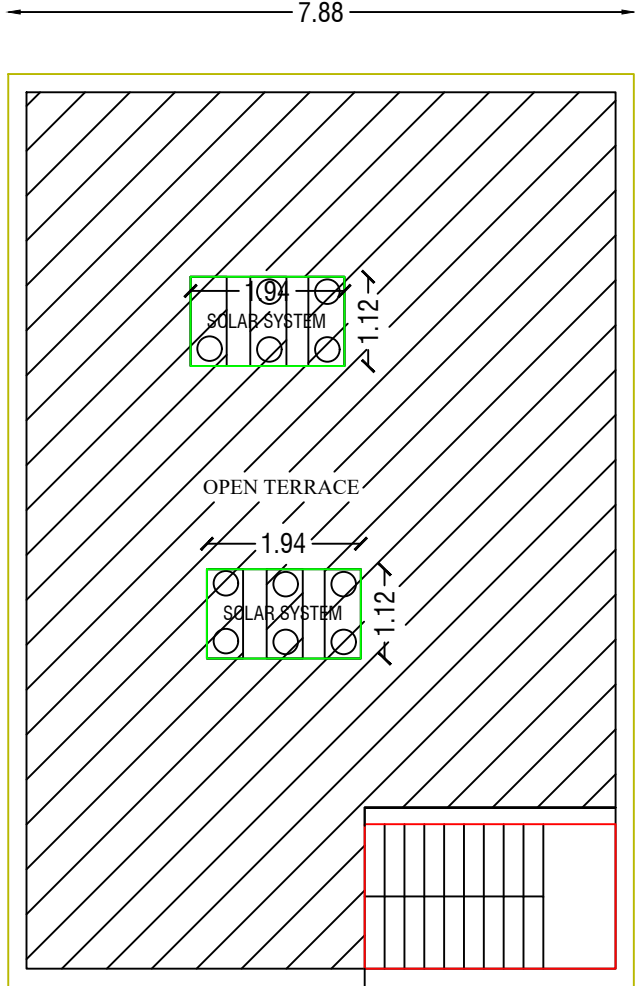

TERRACE FLOOR

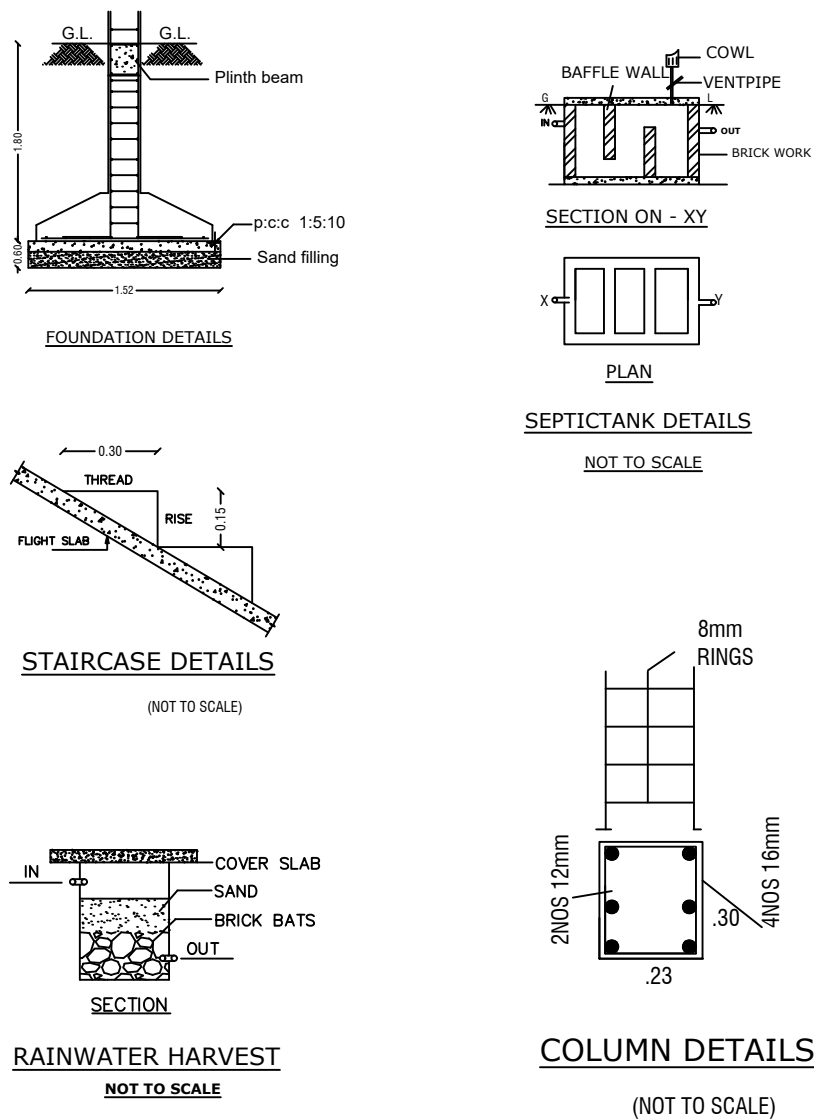

This D
NALI
PANCH



Area Details	
PLR / FMB Area	117.34 Sq.Mt
Document Area	117.34 Sq.Mt
Super Imposed Area	117.34 Sq.Mt

AREA DETAILS		
Particulars	Total Buildup Area Sq.mt	Total Buildup Area Sq.ft
Total Site Area	117.34	1262.57
Ground Floor Plinth Area	90.62	975.07
Ground Floor Carpet Area	72.49	780.05
First Floor Plinth Area	90.62	975.07
First Floor Carpet Area	72.49	780.05
Total Builtup Area	181.24	1950.14

SCHEDULE OF JOINERIES		
DOOR (Bed room)	3'-0" X7'-0"	D
DOOR (Toilet)	2'-6" X7'-0"	D1
OPEN (Kitchen)	3'-0" X7'-0"	O
WINDOW	4'-0" X4'-0"	W
WINDOW	3'-0" X4'-0"	W1
VENTILATOR	2'-0" X1'-6"	V

FSI DETAILS:-		
Total ALL Floor Area	181.24	FSI = 0.64
Total Land Area	117.34	

COLOR INDEX	
SITE BOUNDARY	Green
EXISTING ROAD	Yellow
PROPOSED BUILDING	Red

APPLICANT SIGNATURE

K. Lakshmi

Mrs.K.LAKSHMI W/o THIRUMAL

REGISTERED ENGINEER

Er. M.DHARUMAN B.E.Civil.,
TN.Govt. "Registration of Professionals"
DTCP-Registered Engineer (G-I)-03/2020
UDHAYA CONSTRUCTIONS,
Nallampalli (Po), Dharmapuri (Dt)
Cell:8667306276, 9786813334
Email:murugesandharuman@gmail.com