



PLAN SHOWING THE PROPOSED CONSTRUCTION OF R.C.C ROOF RESIDENTIAL BUILDING IN NATHAM S.F.No:639/38, 39, ANNASAGARAM VILLAGE, A.GOLLAHALLI PANCHAYAT, DHARMAPURI PANCHAYAT UNION, DHARMAPURI TALUK AND DHARMAPURI DISTRICT.

APPLICANT:Mr.S.PRABHU S/o.Mr.SAMPATH.


SCALE 1:100

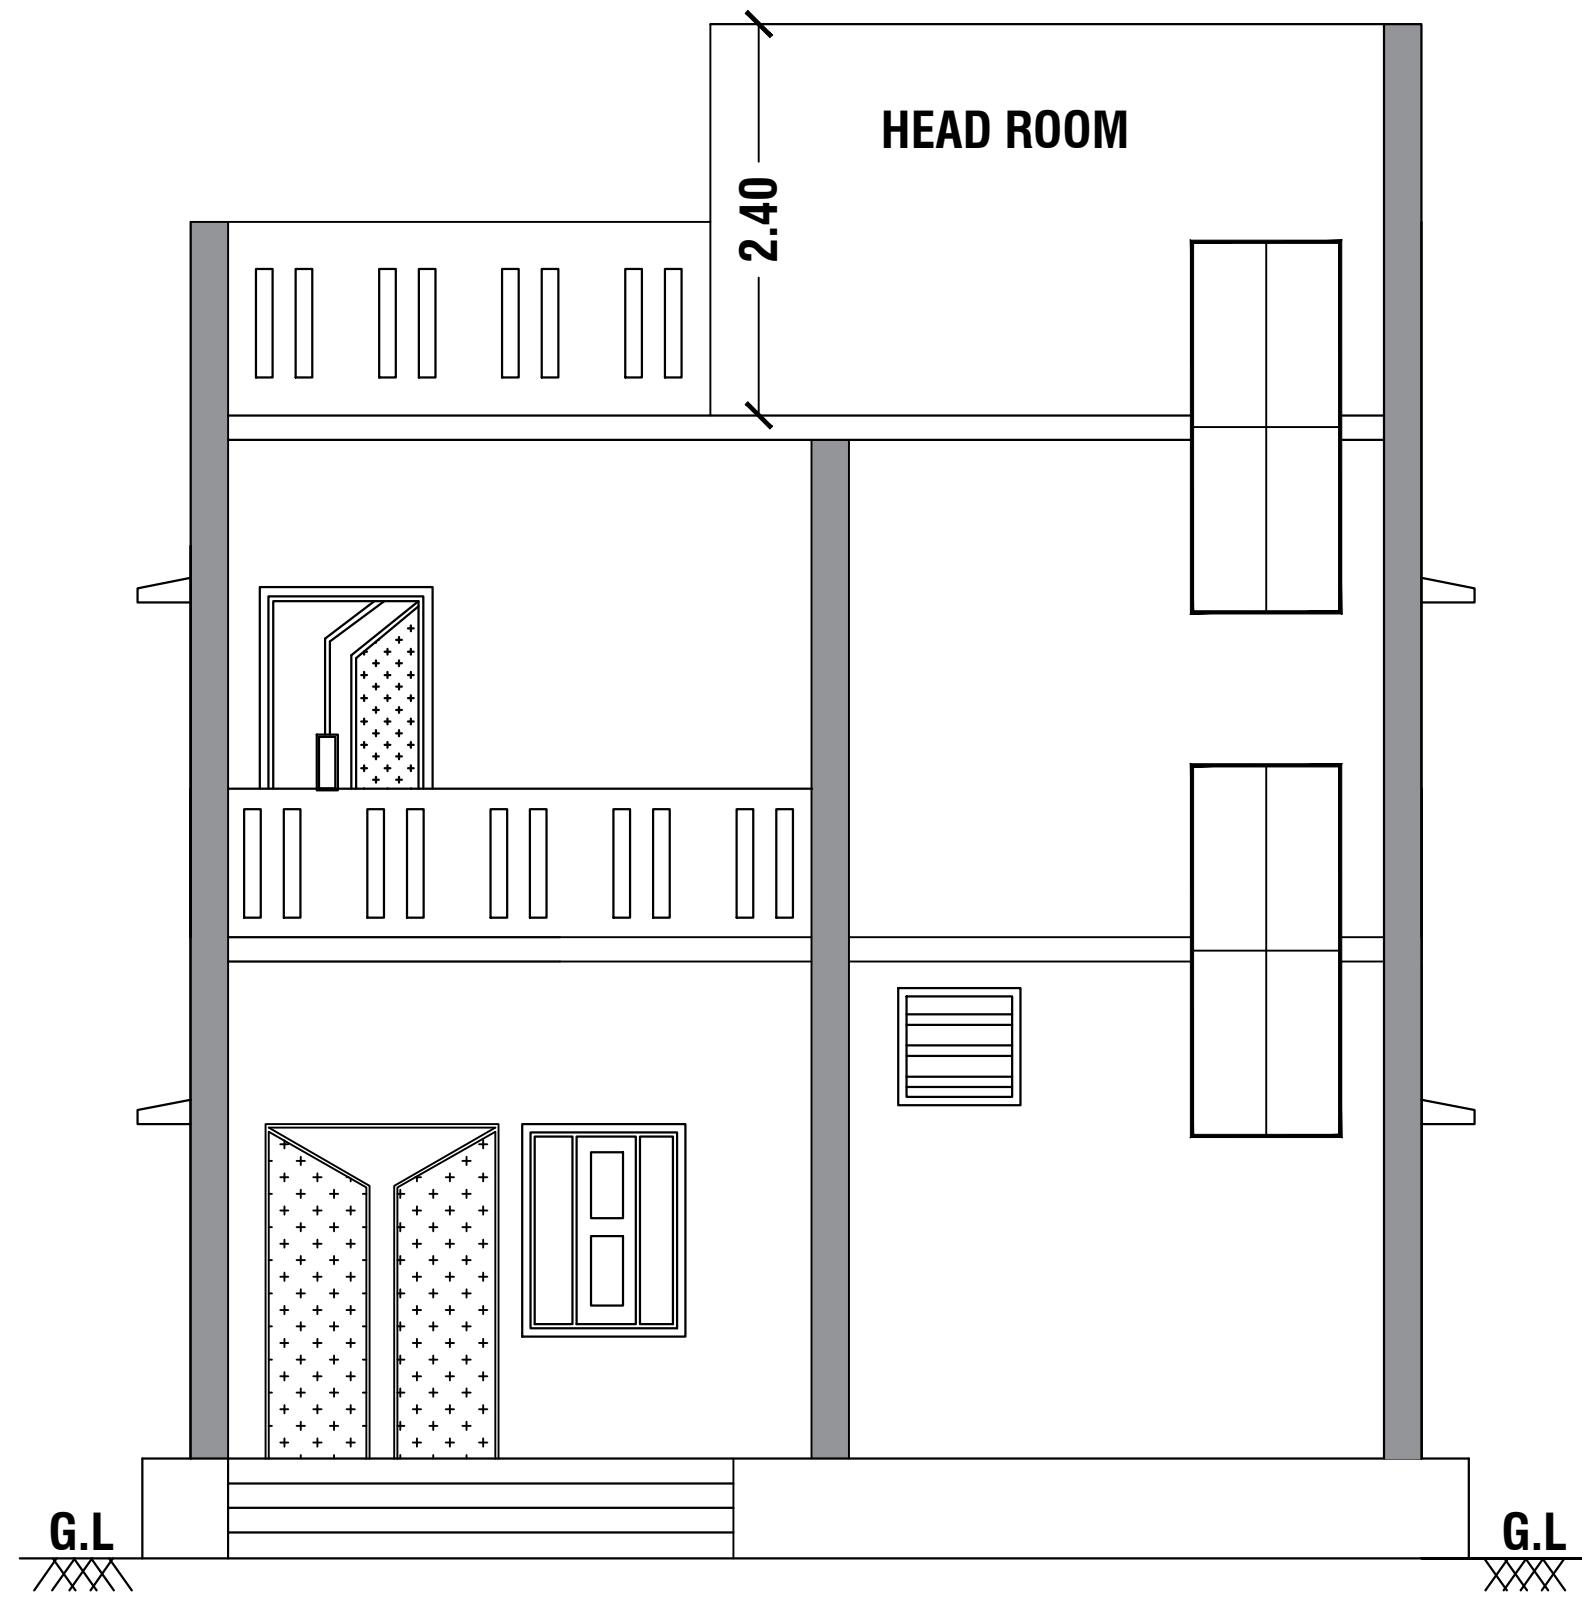


ELEVATION

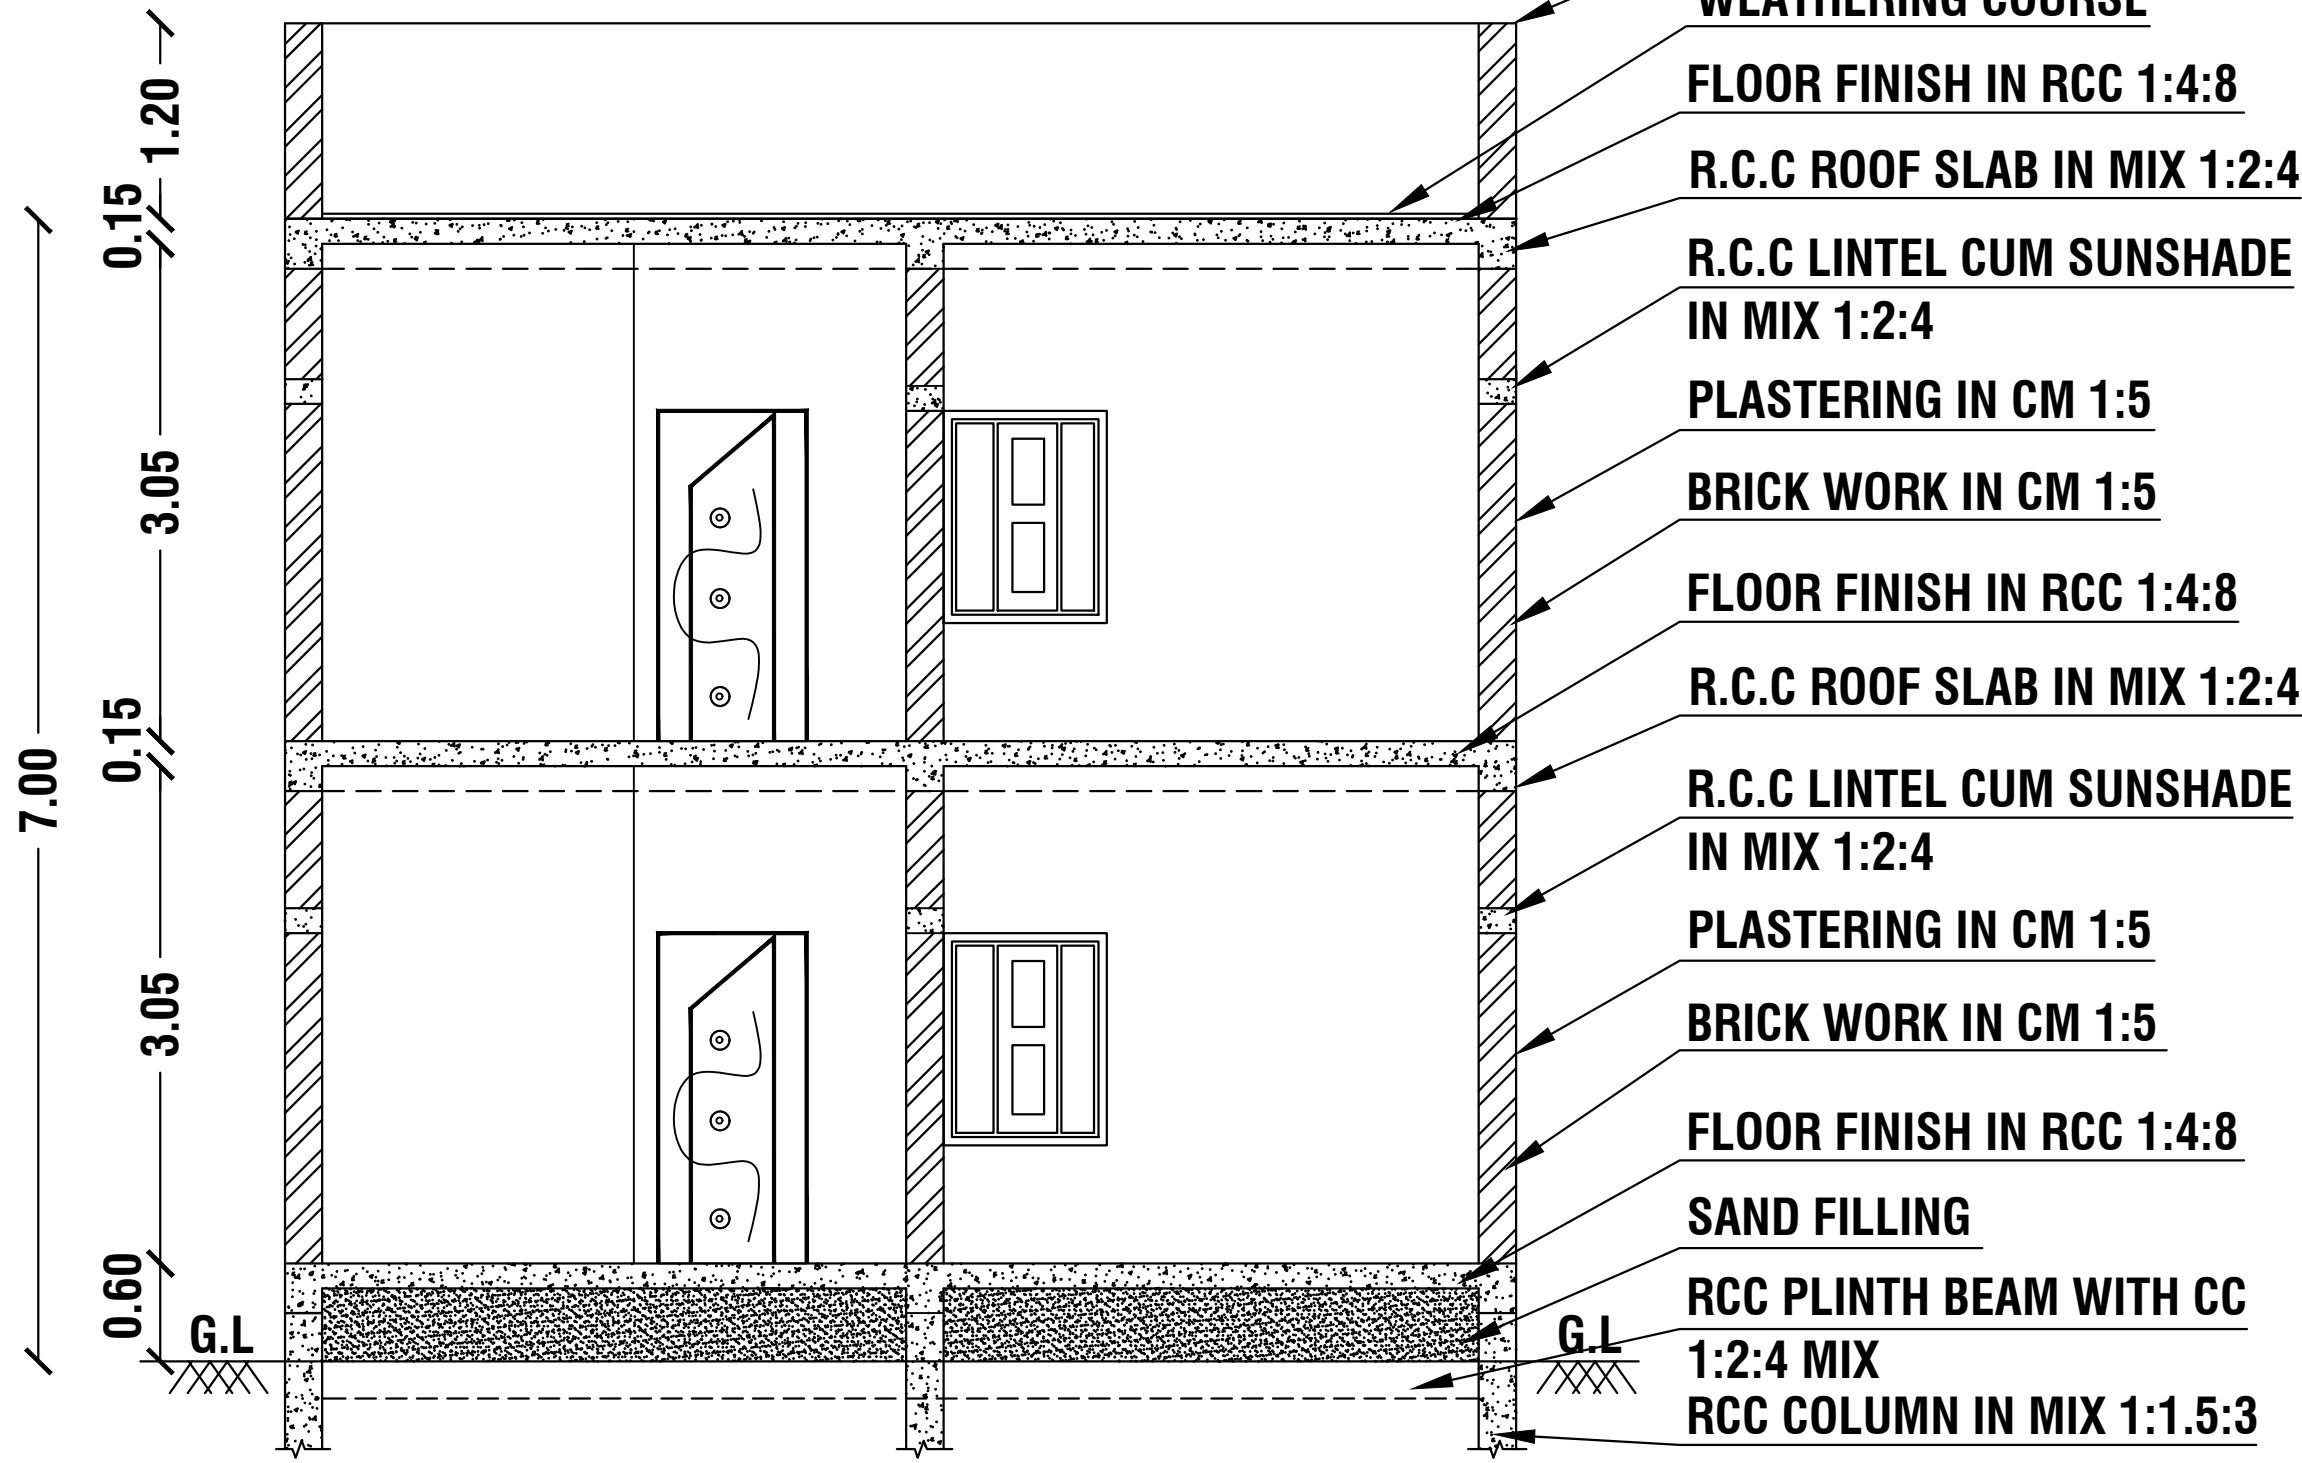


SECTION ON - AA'

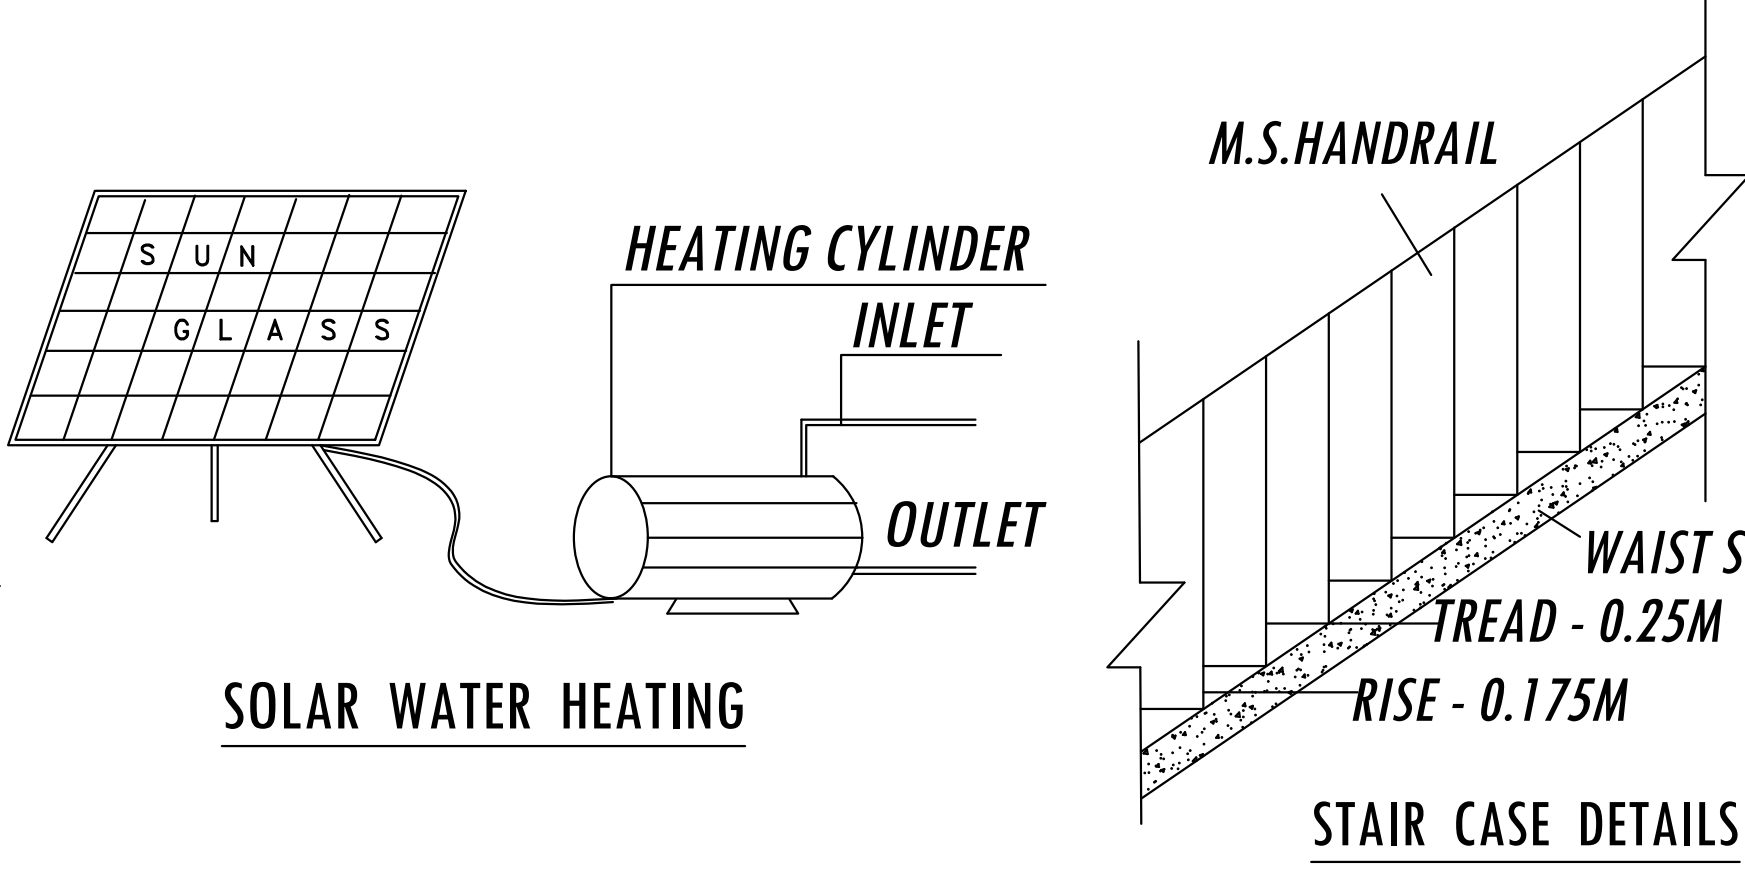


SOLAR WATER HEATING

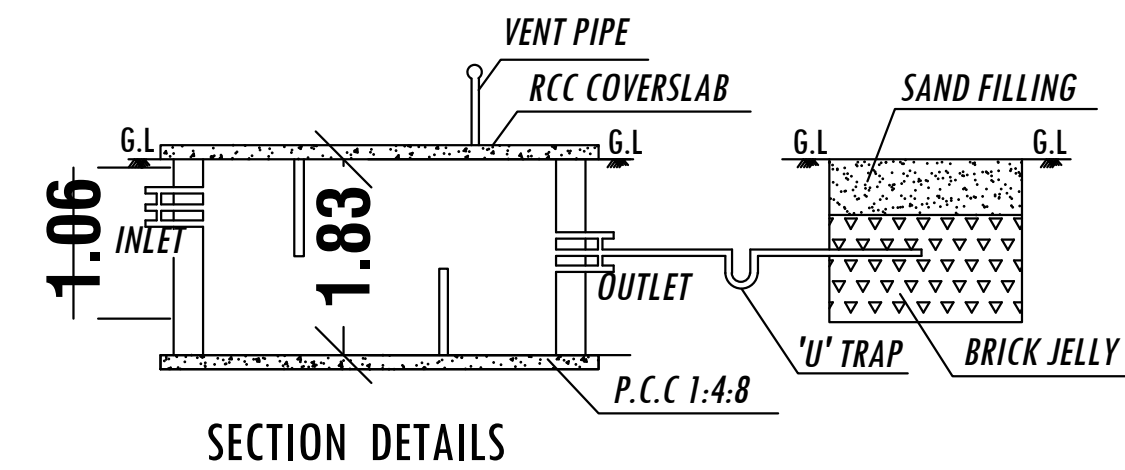


SECTION DETAILS

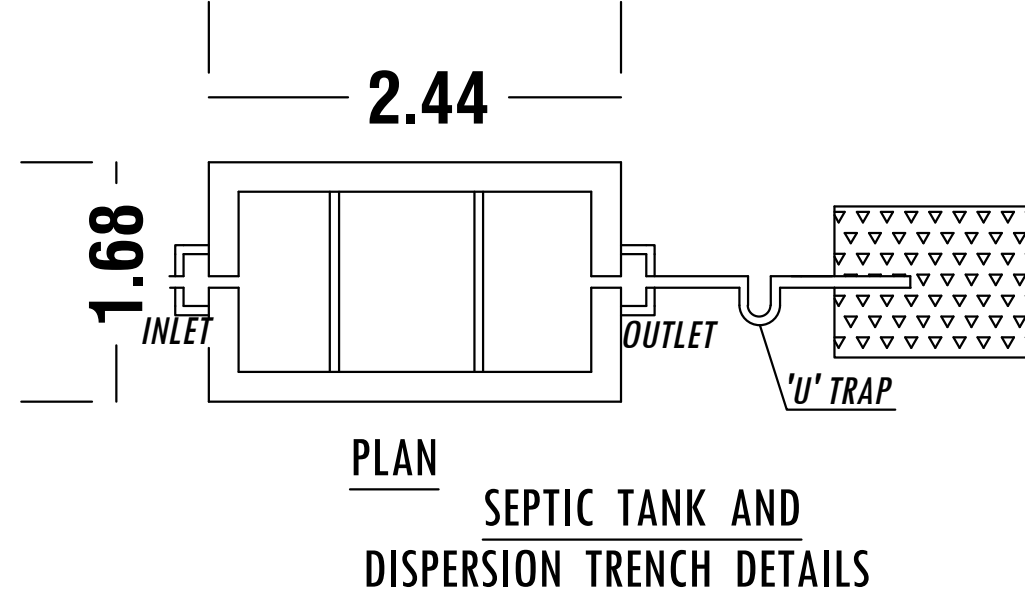

PLAN SEPTIC TANK AND DISPERSION TRENCH DETAILS

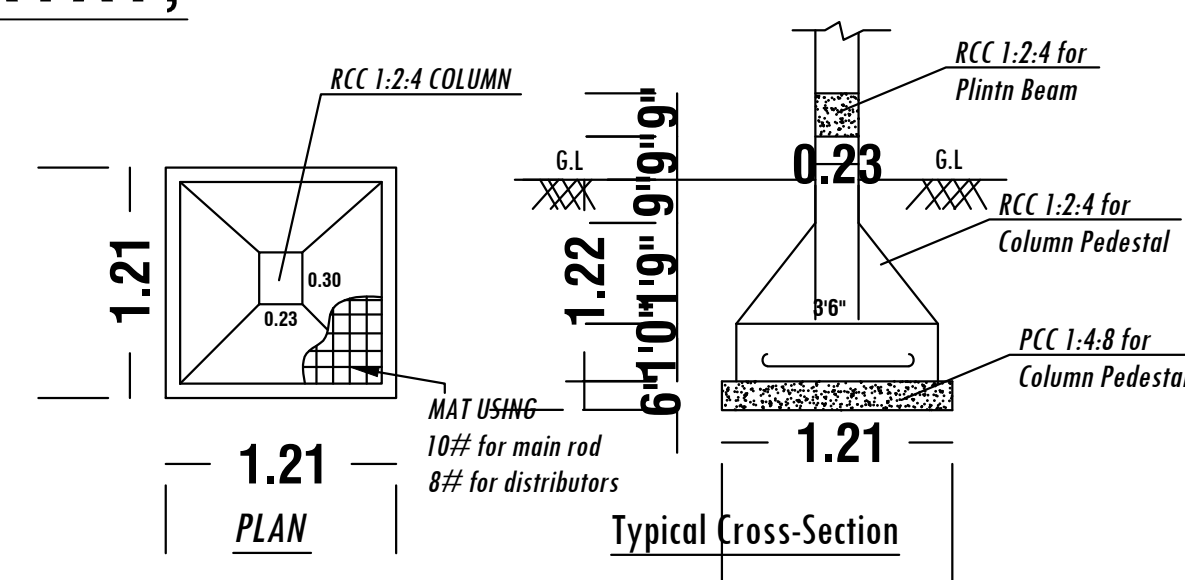


FOOTING DETAILS

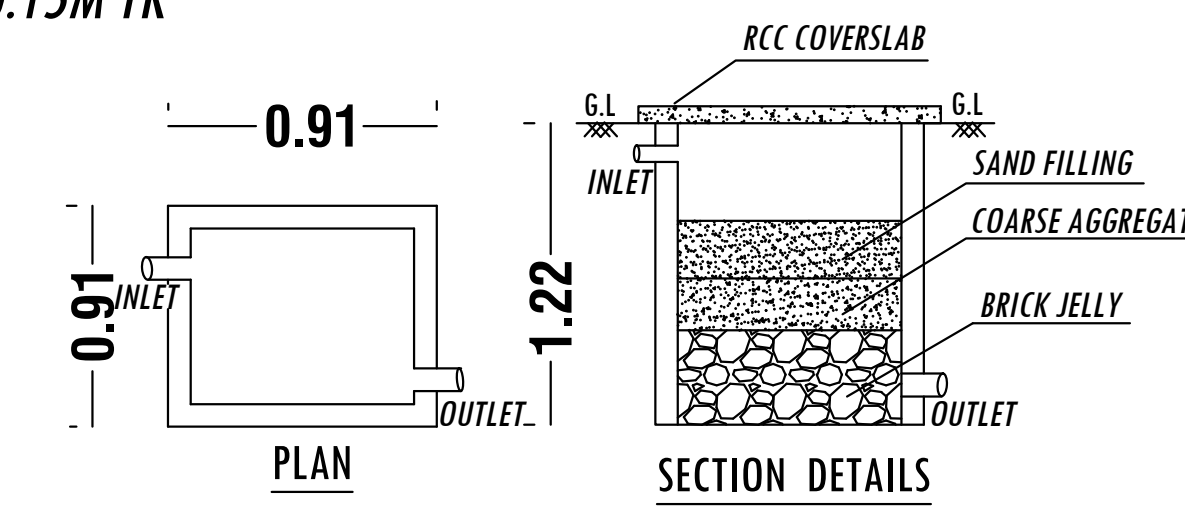


RAINWATER HARVESTING SYSTEM


Parking Details	
Particulars	Provided in Nos.
Car Parking	2
Two Wheeler Parking	2
COLOR INDEX	
SITE BOUNDARY	
PROPOSED BUILDING	
EXISTING ROAD	
SEPTIC TANK	
RAIN WATER HARVESTING ROAD	

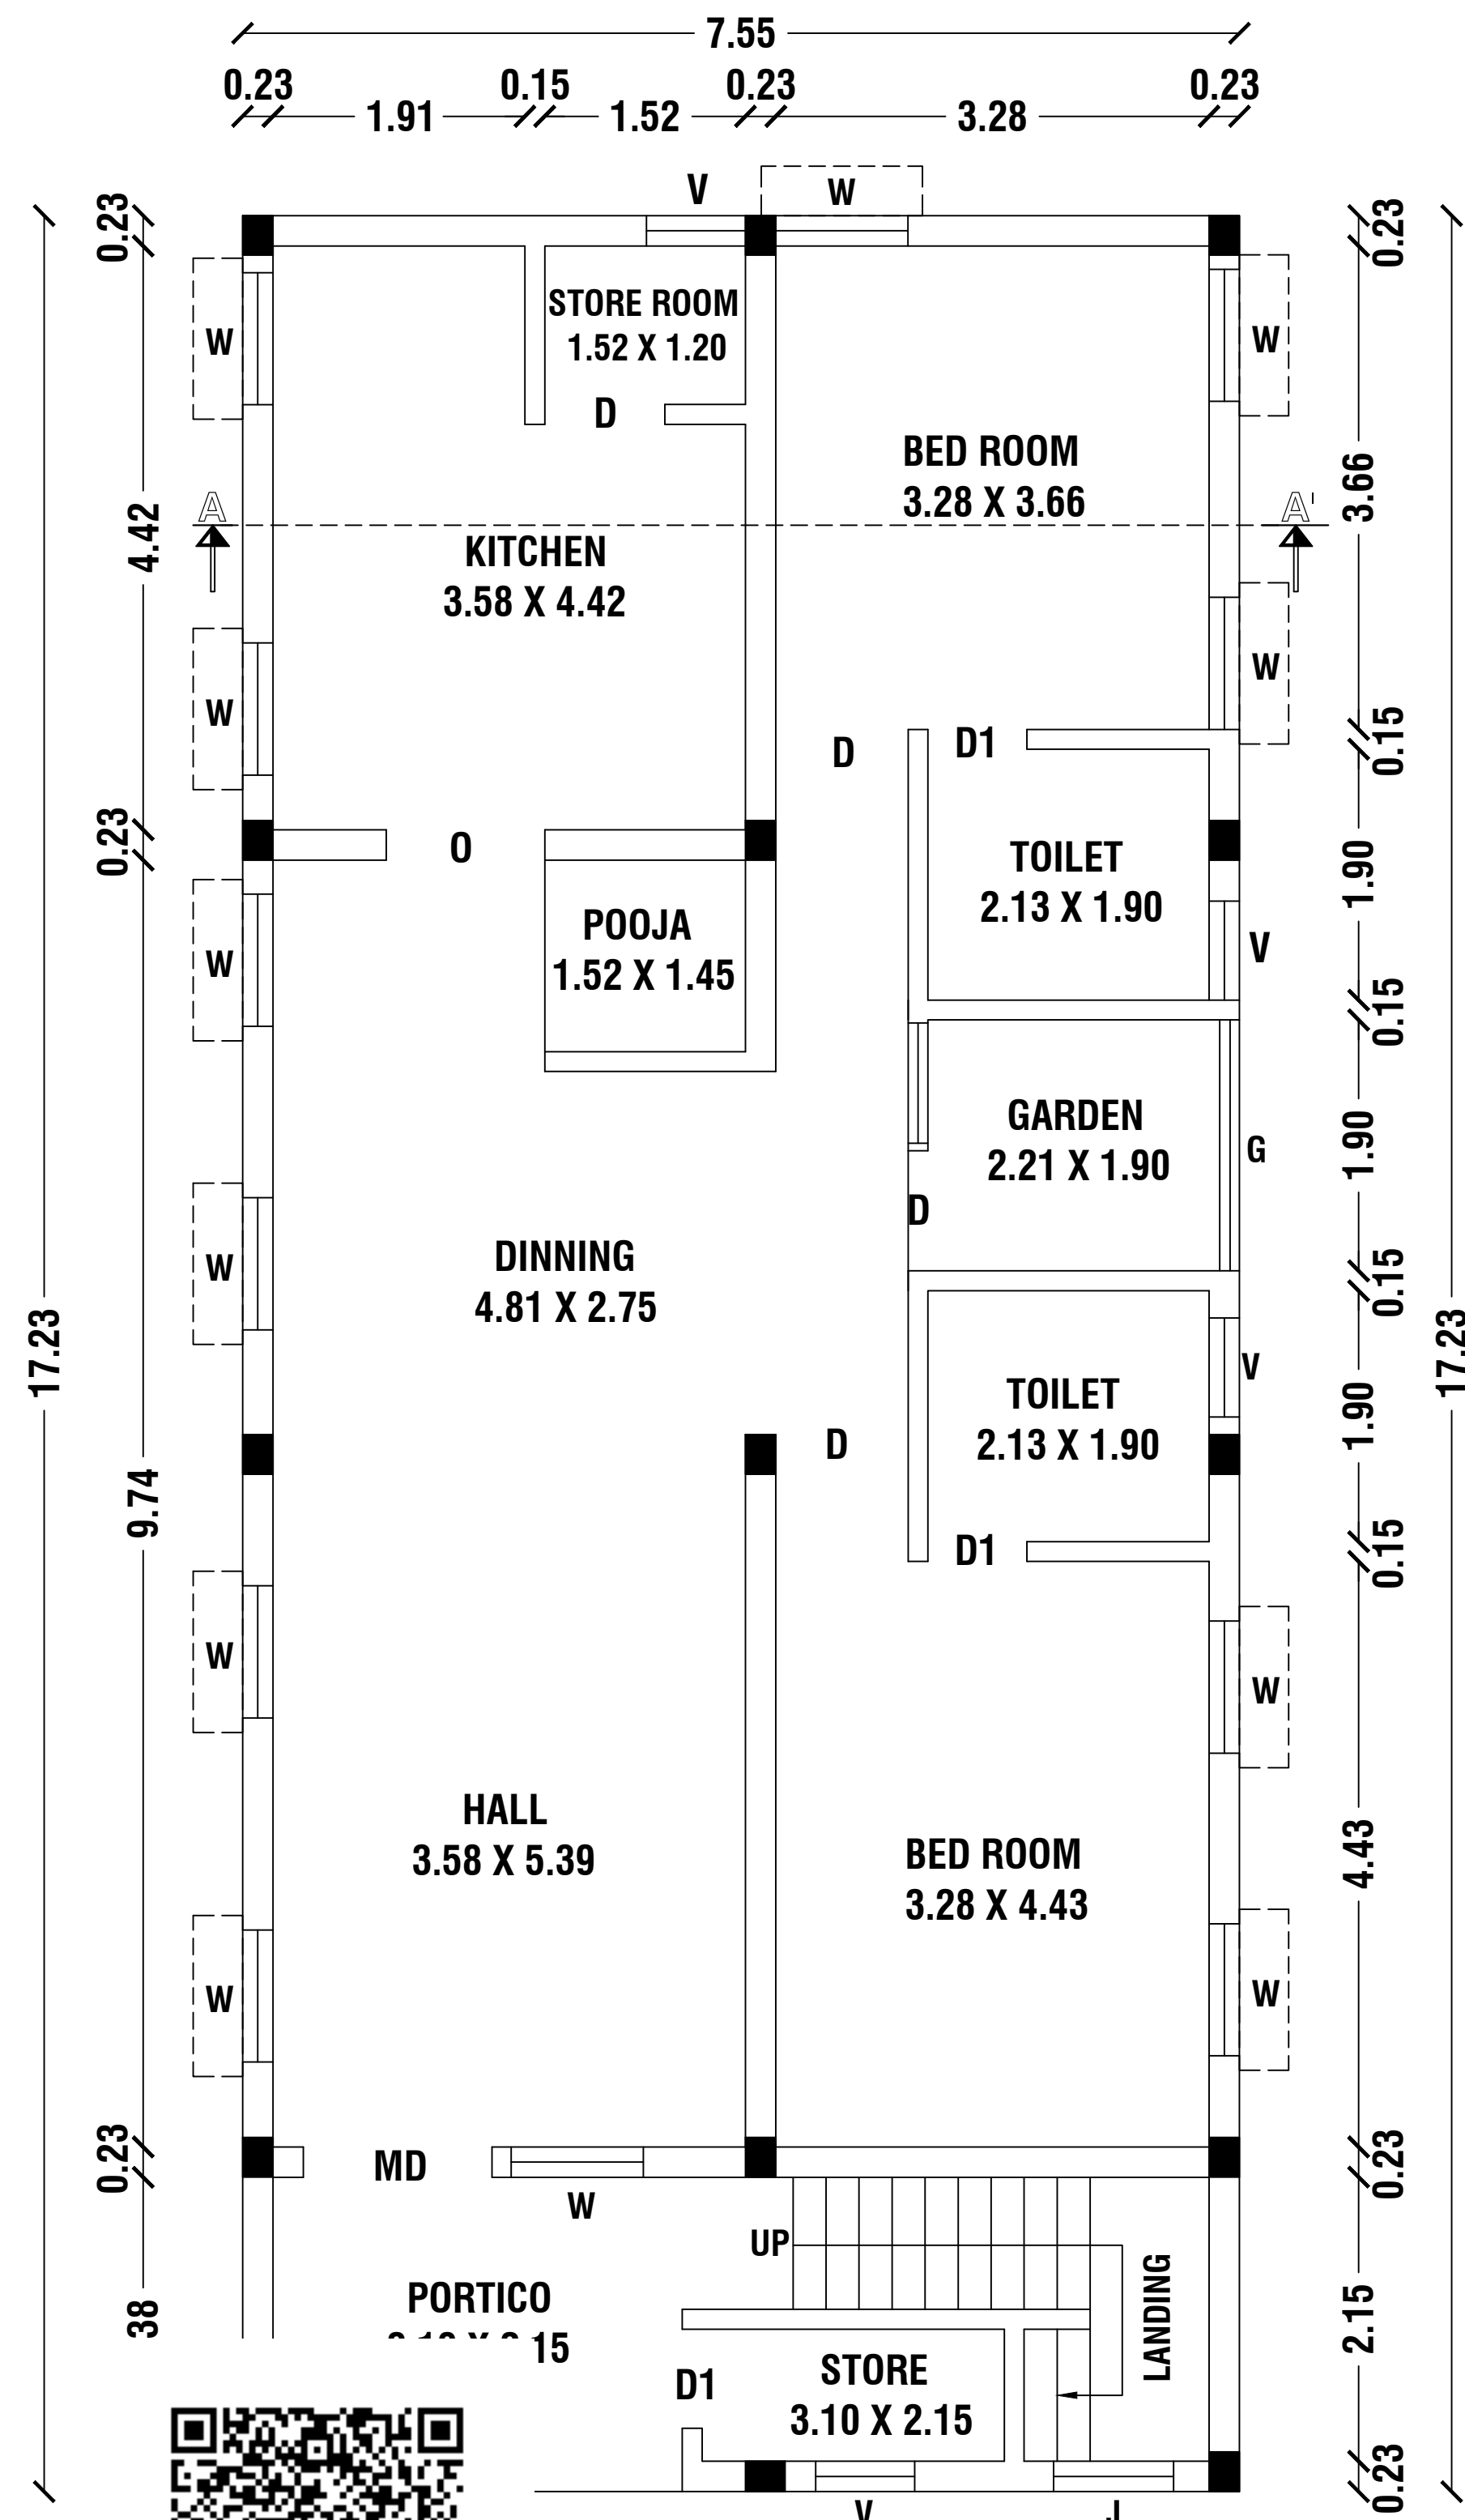


GROUND FLOOR PLAN

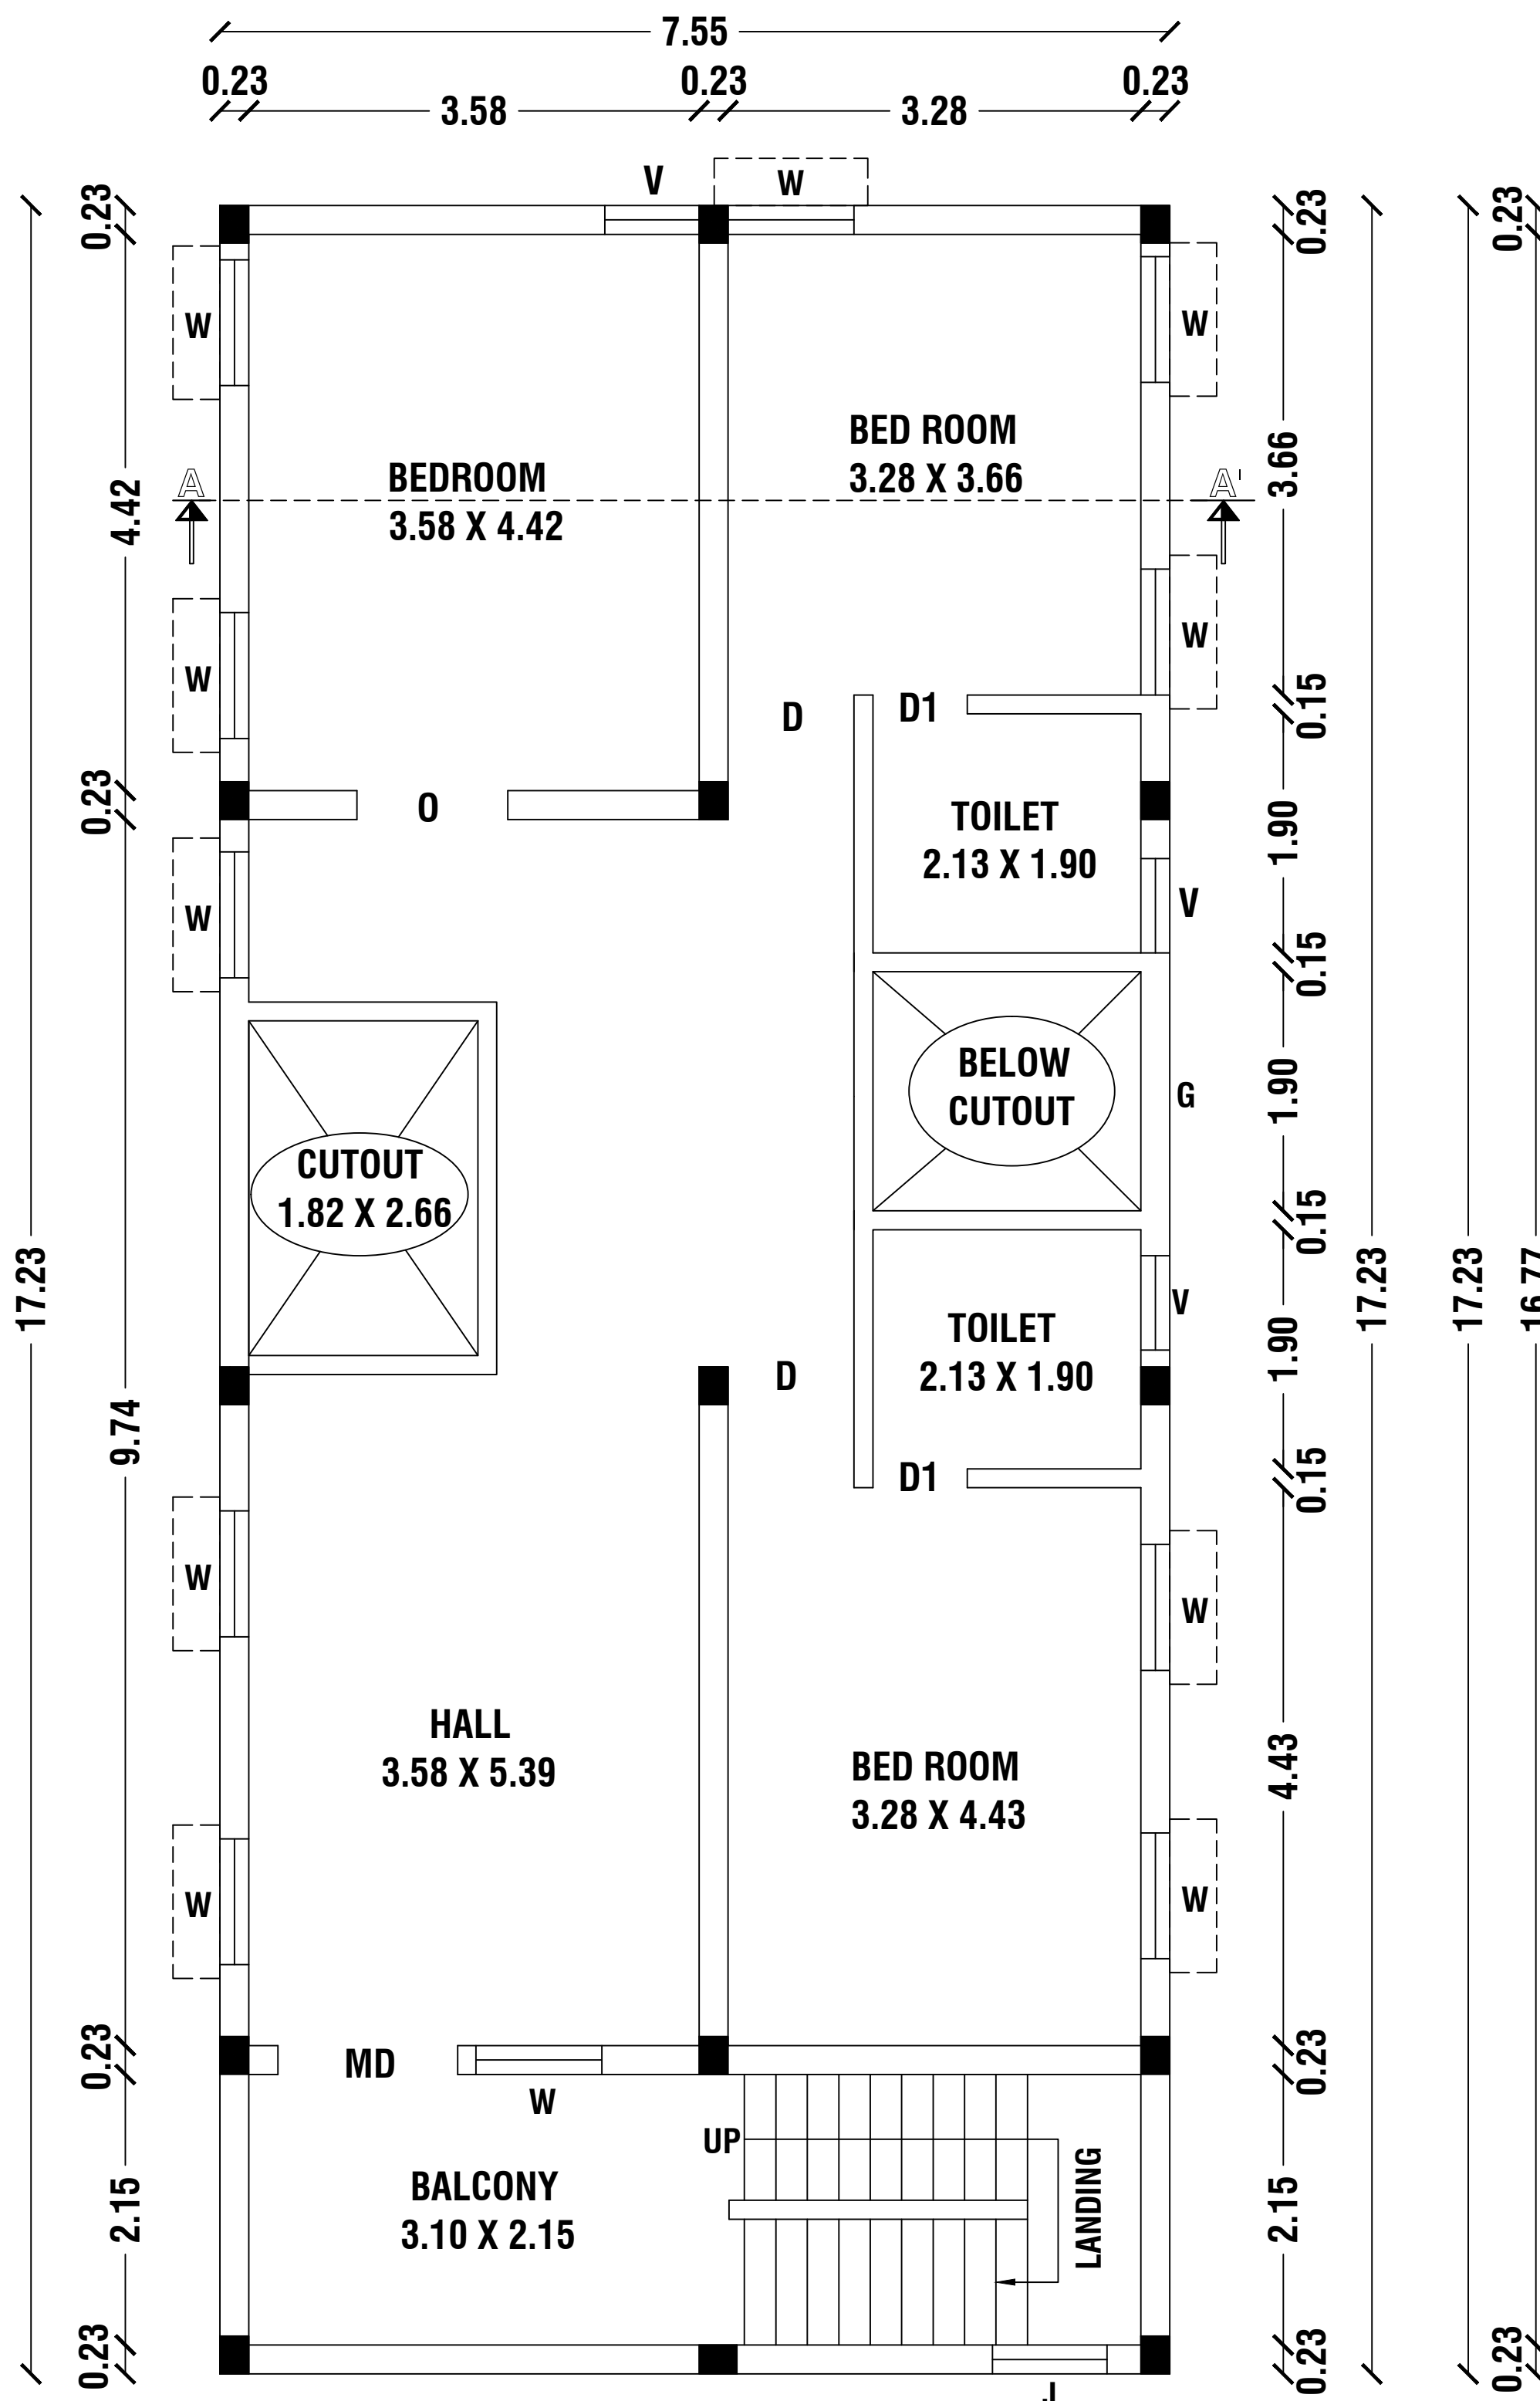

FIRST FLOOR PLAN

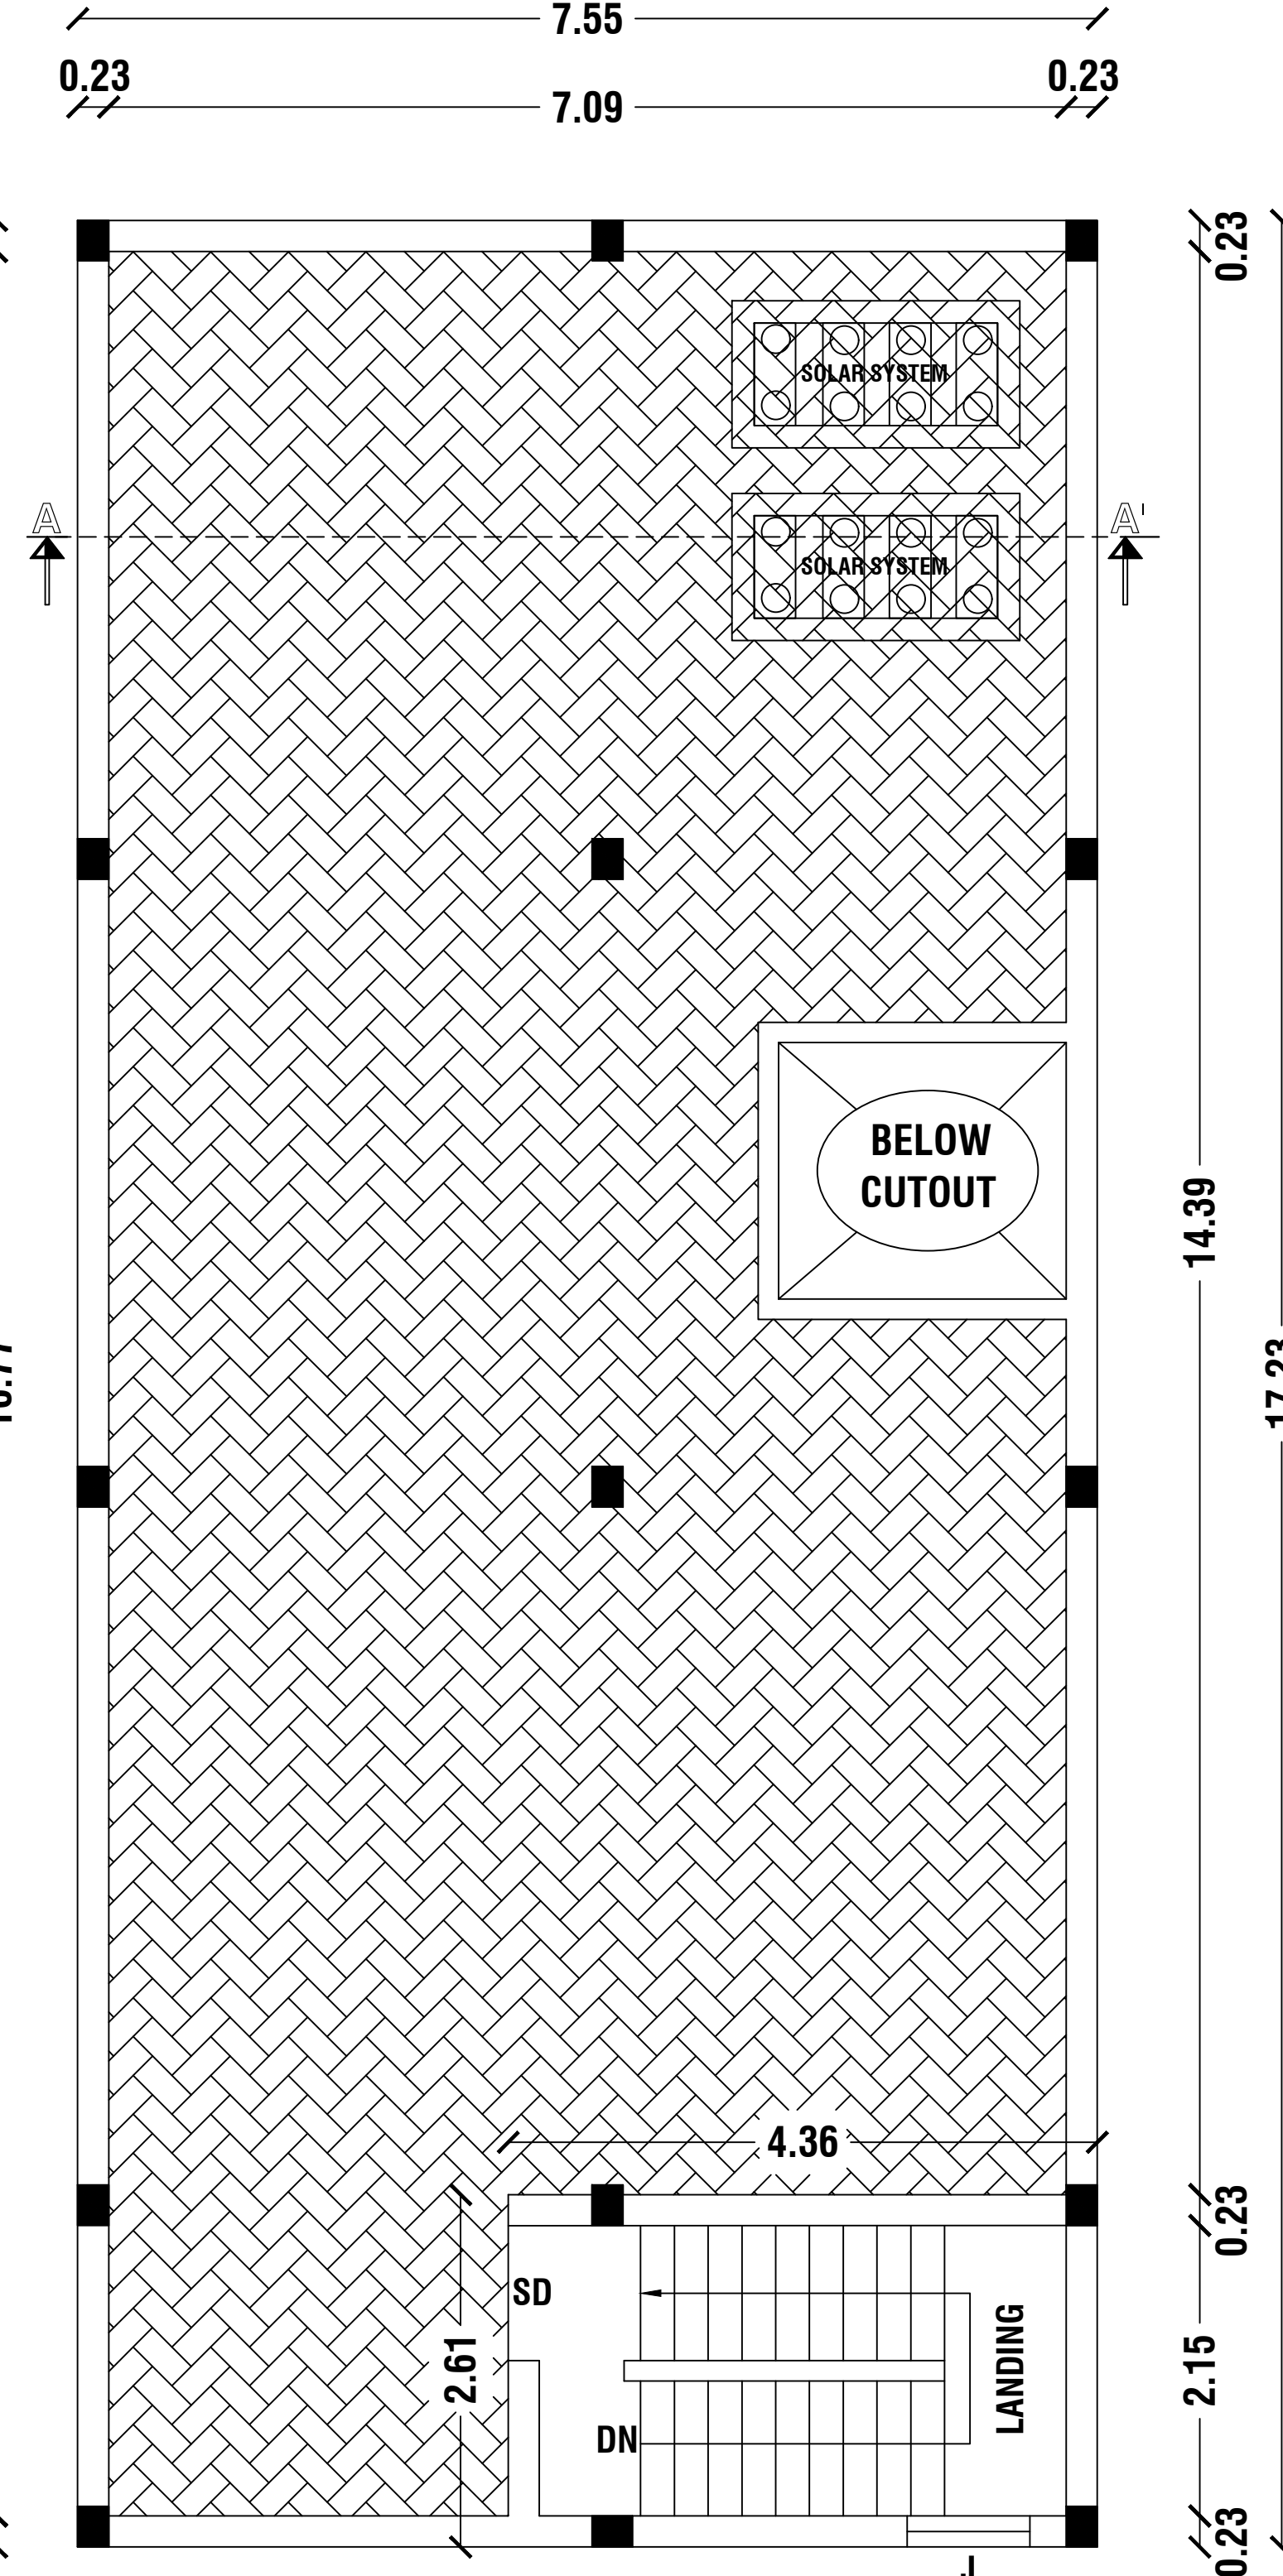

OPEN TERRACE FLOOR PLAN

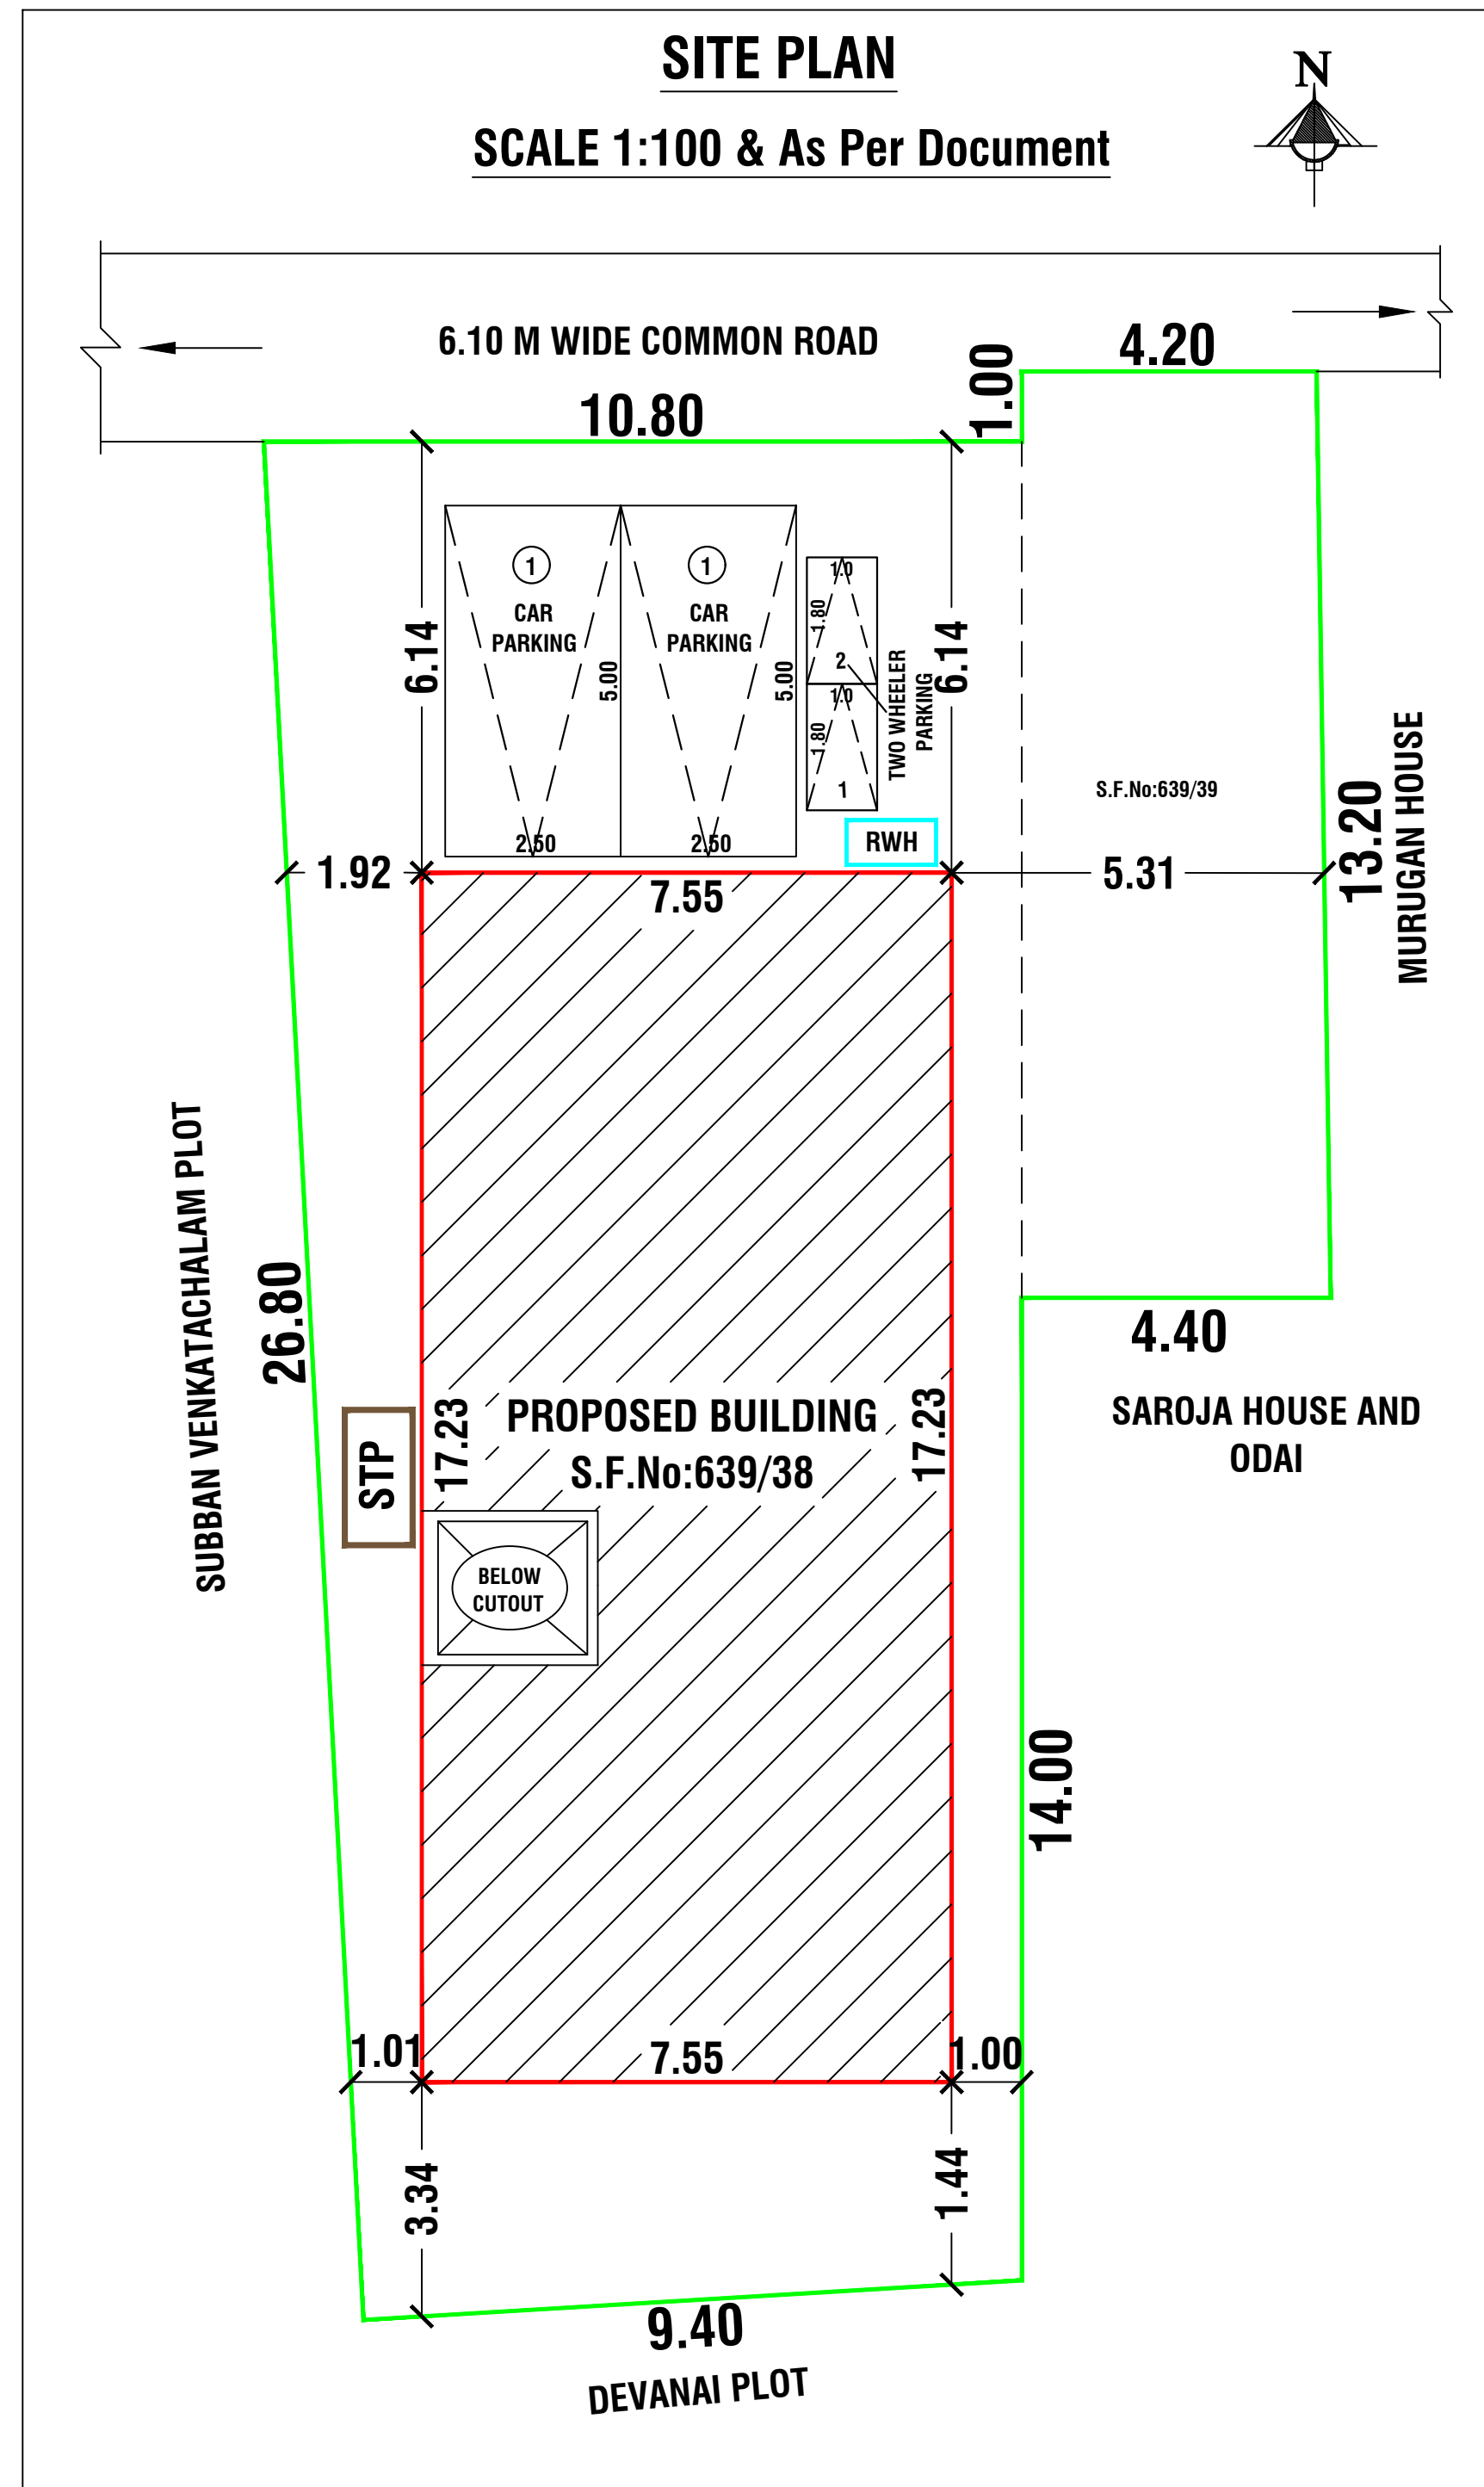

SITE PLAN

SCALE 1:100 & As Per Document

NOTES			
ALL THE DOORS AND WINDOWS ARE OUTSIDE OPENING.			
WASTE WATER WILL BE USED FOR GARDEN PURPOSE			
ALL DIMENSIONS ARE IN FEET AND METRES			
SCHEDULE OF JOINERIES		WIDTH	HEIGHT
M.D	MAIN DOOR	1.20	2.13
D	DOOR	0.91	2.10
D1	DOOR	0.76	2.10
SD	STEEL DOOR	1.00	1.20
W	WINDOW	1.00	1.82
G	GLASS	1.52	1.20
O	OPEN	2.04	2.10
V	VENTILATOR	0.75	0.60
J	JOLLY	0.91	2.27

AREA DETAILS				
DOCUMENT AREA DETAILS				
S.F.No:639/38		268.00 Sq.Mt	2884.75 Sq.Ft	
S.F.No:639/39		54.00 Sq.Mt	581.25 Sq.Ft	
Total Document Area		322.00 Sq.Mt	3466.00 Sq.Ft	
As At Site Area		322.00 Sq.Mt		
PARTICULARS	Total Buildup Area in Sq.Mt	Non FSI Area in Sq.Mt	FSI Area in Sq.Mt	Total Buildup Area in Sq.Ft
PRO. GROUND FLOOR	130.09	-	130.09	1400.29
PRO. FIRST FLOOR	130.09	4.05	126.04	1400.29
PRO. HEAD ROOM	11.38	11.38	-	122.49
TOTAL AREA	271.56	15.43	256.13	2923.07

FSI DETAILS:-			
$\frac{\text{Total FSI Floor Area}}{\text{Total Land Area}}$	$= \frac{256.13}{322.00}$	$=$	FSI =0.808

OFFICE USE				
------------	--	--	--	--

TECHNICAL APPROVAL
Online Application No:SWP/BPA/293212/2024
Technical approval issued.
This Document is Digitally Data Singed by
"PRESIDENT OF ANNASAGARAM VILLAGE,
A.GOLLAHALLI PANCHAYAT,
DHARMAPURI PANCHAYAT UNION".
So any Seal or Sign is Necessary.

APPLICANT				
Mr.S.PRABHU S/o.Mr.SAMPATH.				
REGISTERED ENGINEER				
Er.M.VADIVEL, ME(Struct), AMIE., C.Eng(I), MISTE., AIV.,MCI.,MISSE.,MICA., Consulting Civil Engineer, Chartered Engineer, TN.Govt. Registered Professional of DTCP, R.E-III-01/2019, R.S.E-II-21/2020, R.C.E-27/2020, R.D-06/2020, R.E.(G-3), DMC No.037/LS/2019/00004, CCMC No.004/2021, DMV CONSTRUCTION, #19/17, 1 st Floor, Annamalai Street, Near Municipality Office, Dharmapuri - 636701, Cell: 8122 101 282, 9443 101 282. E.Mail : dmvcconstruction.dp@gmail.com				
Er.M.Vadivel . ME(Struct), AMIE., C.Eng(I), MISTE., AIV.,MCI.,MISSE.,MICA D.M.V construction - 8122 101 282, 9443 101 282.				