



PLAN SHOWING THE PROPOSED CONSTRUCTION OF R.C.C ROOF GROUND FLOOR COMMERCIAL AND FIRST FLOOR RESIDENTIAL BUILDING IN NEW SUB DIV S.F.No:89/2 In PATTA NO :3464, AT KONANGIHALLI VILLAGE AND PANCHAYAT, NALLAMPALLI UNION AND TALUK , DHARMAPURI DISTRICT.

APPLICANT : Mr D.M.CHINNASAMY S/o MUNIYAPPAN


SCALE 1:100

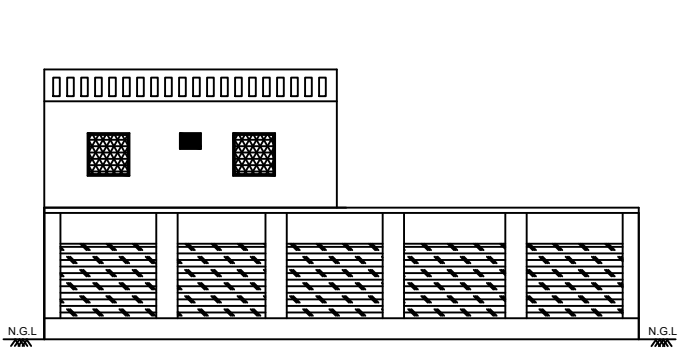


FRONT ELEVATION PLAN

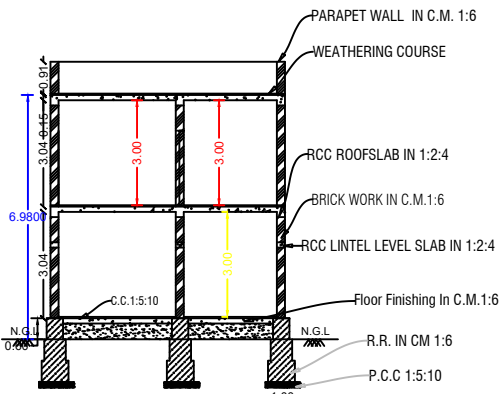


SECTION ON-"AB"

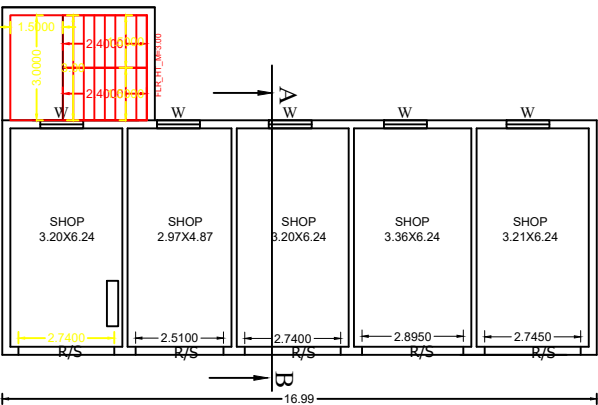


GROUND FLOOR PLAN

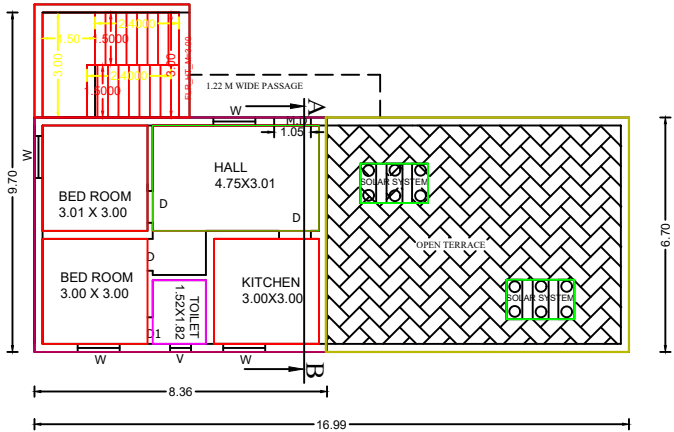


FIRST FLOOR PLAN

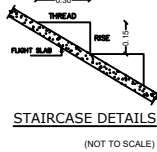


STAIRCASE DETAILS
(NOT TO SCALE)

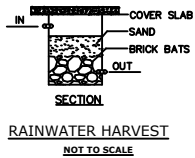

RAINWATER HARVEST
(NOT TO SCALE)

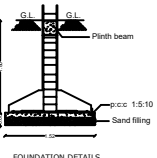


FOUNDATION DETAILS
(NOT TO SCALE)

 

SECTION ON - XY
(NOT TO SCALE)




SEPTICTANK DETAILS
(NOT TO SCALE)

 

COLUMN DETAILS
(NOT TO SCALE)

SITE PLAN

SCALE 1:200

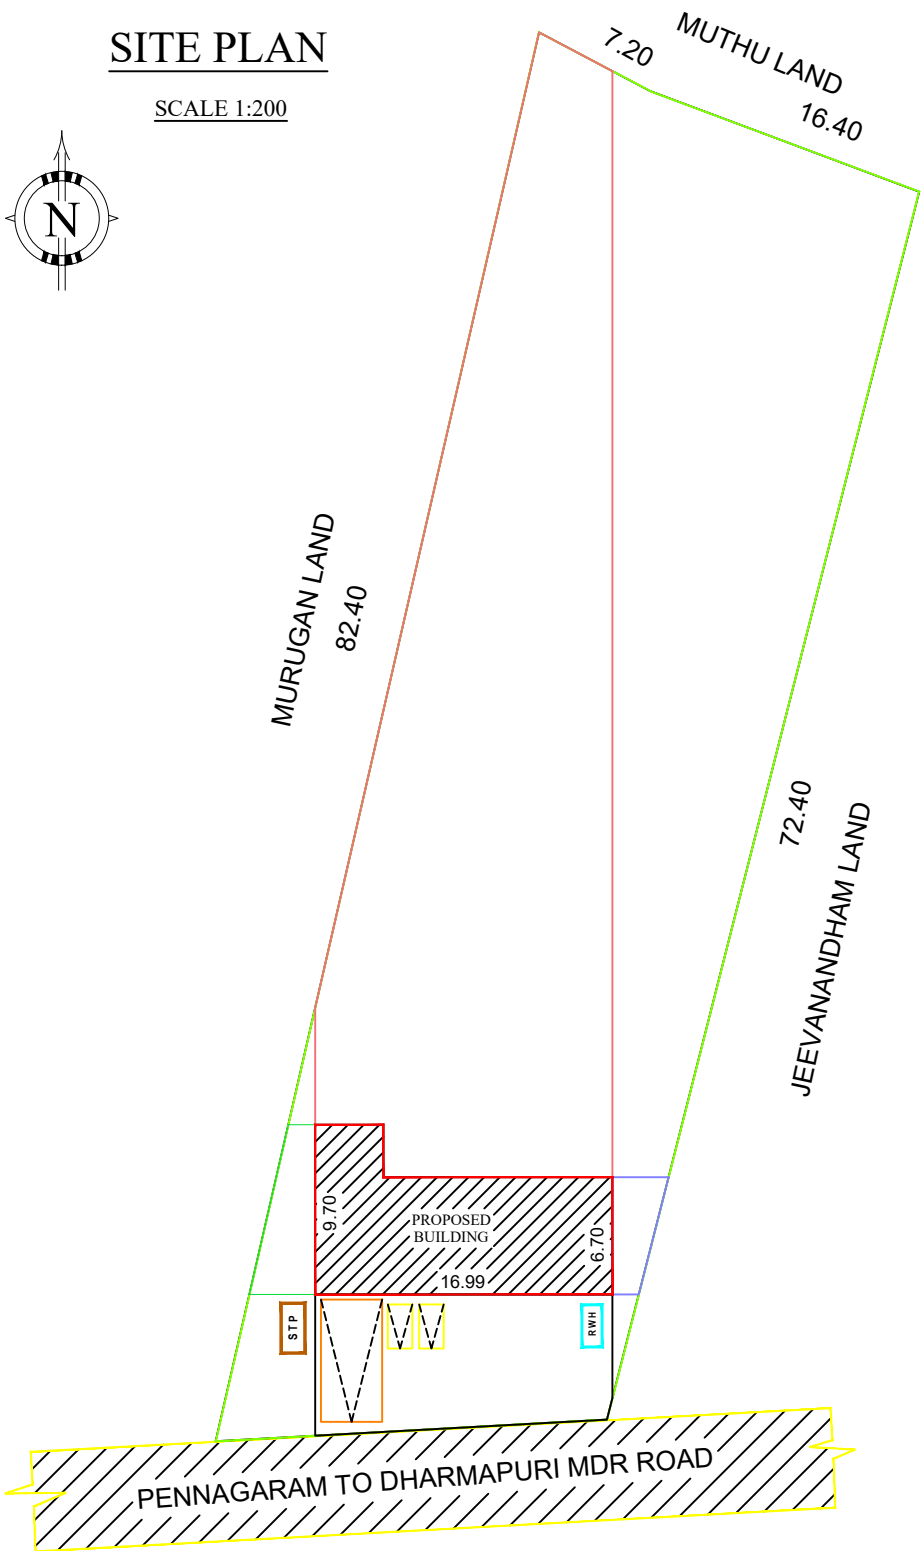

OFFICE USE

This Document is Digitally Data Singed by
**"PRESIDENT OF KONANGIHALLI PANCHAYAT,
NALLAMPALLI PANCHAYAT UNION"** . So any
seal or Sign is not necessary.

ALL DIMENSIONS ARE IN "METER & FEET"

Area Details

PLR / FMB Area	1725.00 Sq.Mt
Document Area	1725.00 Sq.Mt
Super Imposed Area	1725.00 Sq.Mt

AREA DETAILS

Particulars	Total Buildup Area Sq.mt	Total Buildup Area Sq.ft
Total Site Area	1725.00	18561.00
Ground Floor Plinth Area(Commercial)	127.92	1376.41
Ground Floor Carpet Area	102.33	1101.07
First Floor Plinth Area(Residential)	56.01	602.66
First Floor Carpet Area	44.80	482.04
Total Buildup Area	183.93	1979.08

SCHEDULE OF JOINERIES

R.S	Rolling Shutter	2.78 X 3.00
W	Window	1.23 X 1.50

PARKING DETAILS

Particulars	Required in Nos.	Provided in Nos.
Car parking	1	2
Two Wheeler Parking	1	2

FSI DETAILS :-

$$\frac{\text{Total ALL Floor Area}}{\text{Total Land Area}} = \frac{183.93}{1725.00} = \text{FSI} = 0.106$$

COLOR INDEX

SITE BOUNDARY	Green
EXISTING ROAD	Yellow
PROPOSED BUILDING	Red
SEPTIC TANK	Blue
RAIN WATER HARVESTING	Cyan

APPLICANT SIGNATURE

P.V.

Er.P.VENKATESAN B.E.,M.E.,Struct.,
Registered Engineer & Consulting Civil Engineer,
Reg.No:037/LS/2019/0003,
MAKE N+E+S+T ENGINEERS,
#14/B, 1st Floor, P.R.Sundharam Street,
Opp, Ranga Neuro Care, Dharmapuri - 636701,
Cell: 9095652066, 8667654570.
E.Mail : makenestconstruction@gmail.com
E.Mail : makenestengineers@gmail.com
REGISTERED ENGINEER