

PLAN SHOWING THE EXISTING BUILDING OF GROUND AND FIRST FLOOR TO BE EXTENDED PROPOSED CONSTRUCTION OF RCC ROOF SECOND FLOOR
RESIDENTIAL BUILDING IN S.F.No:30/1A,In PATTa NO:660 IN NEW NATHAM SURVEY.No:30/1A6 AT NALLAMPALLI VILLAGE AND PANCHAYAT, NALLAMPALLI
UNION & TALUKAND DHARMAPURI DISTRICT

APPLICANT : Mr.K.GOVINDARAJ S/o Mr.KOLANTHAI GOUNDER

SCALE 1:100

ALL DIMENSIONS ARE IN "METER & FEET"

AREA DETAILS

PLR / FMB Area	64.14 Sq.Mt
Document Area	64.14 Sq.Mt
Super Imposed Area	64.14 Sq.Mt

AREA DETAILS

Particulars	Total Buildup Area Sq.mt	Total Buildup Area Sq.ft
Total Site Area	690.50	64.14
Existing Floor Area		
Ground Floor Plinth Area	49.06	528.08
Ground Floor Carpet Area	39.24	422.46
First Floor Plinth Area	49.06	528.08
First Floor Carpet Area	39.24	422.46
Proposed Floor Area		
Second Floor Plinth Area	49.06	528.08
Second Floor Carpet Area	39.24	422.46
Total Buildup Area	49.06	528.08

SCHEDULE OF JOINERIES

	IN M	
MAIN DOOR	1.05 X 2.10	M.D
DOOR	0.91 X 2.10	D
DOOR (Toilet)	0.76 X 2.10	D1
WINDOW	1.83 X 1.22	W
WINDOW-W1	1.52 X 1.22	W1
VENTILATOR	0.6 X 0.45	V



APPLICANT SIGNATURE

Er. M.DHARUMAN B.E.Civil.,
TN.Govt. "Registration of Professionals"
DTCP-Registered Engineer (G-I)-03/2020
UDHAYA CONSTRUCTIONS,
Nallampalli (Po), Dharmapuri (Dt)
Cell:8667306276, 9786813334
Email:murugesandharuman@gmail.com

REGISTERED ENGINEER

SITE PLAN

SCALE-1:100

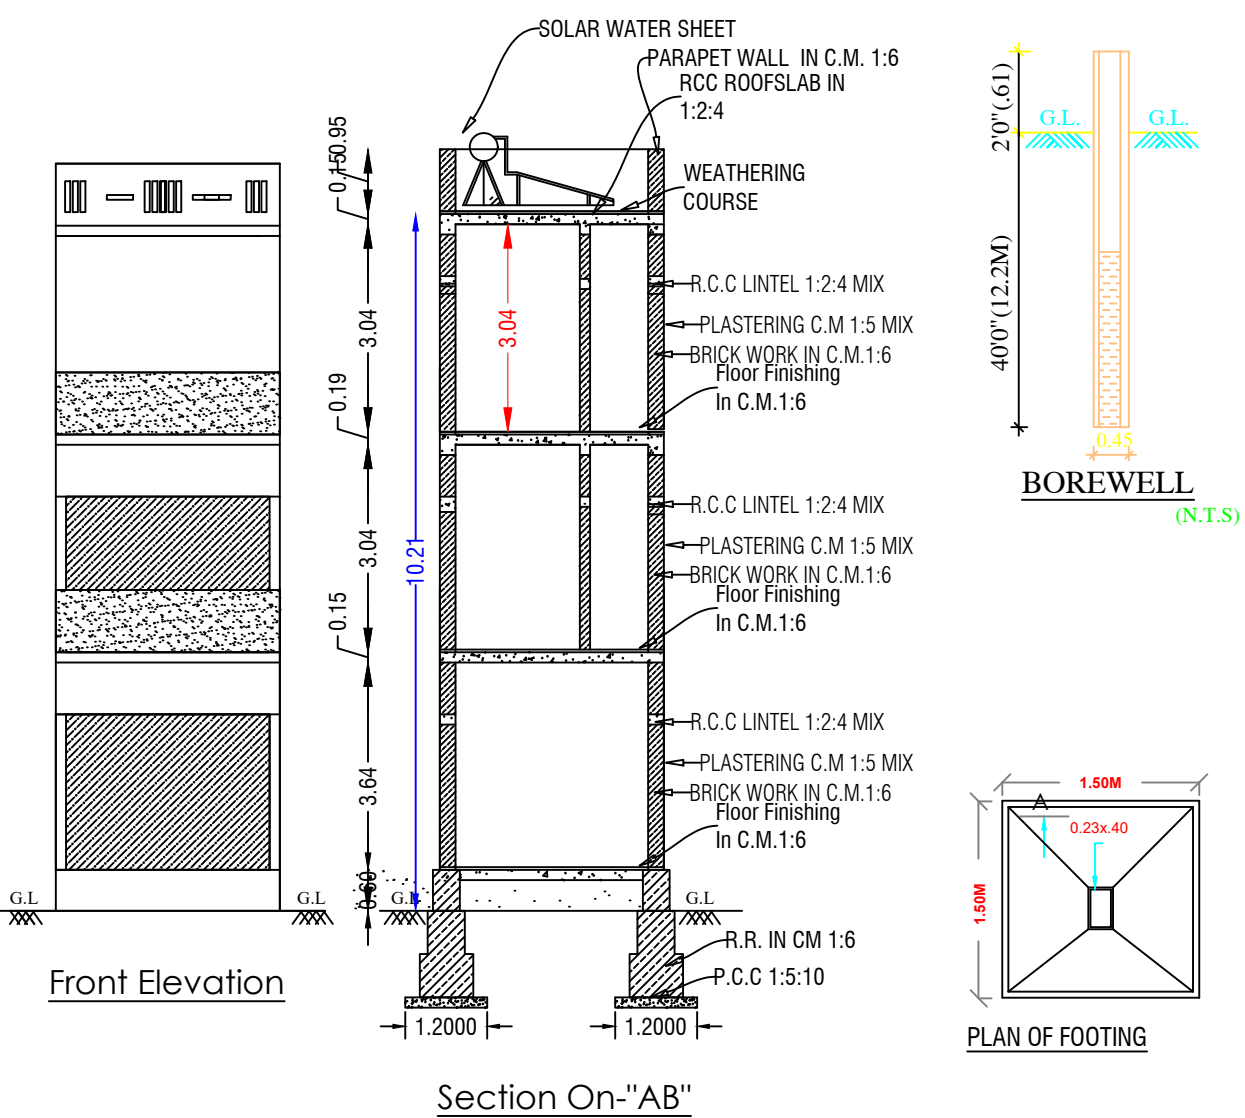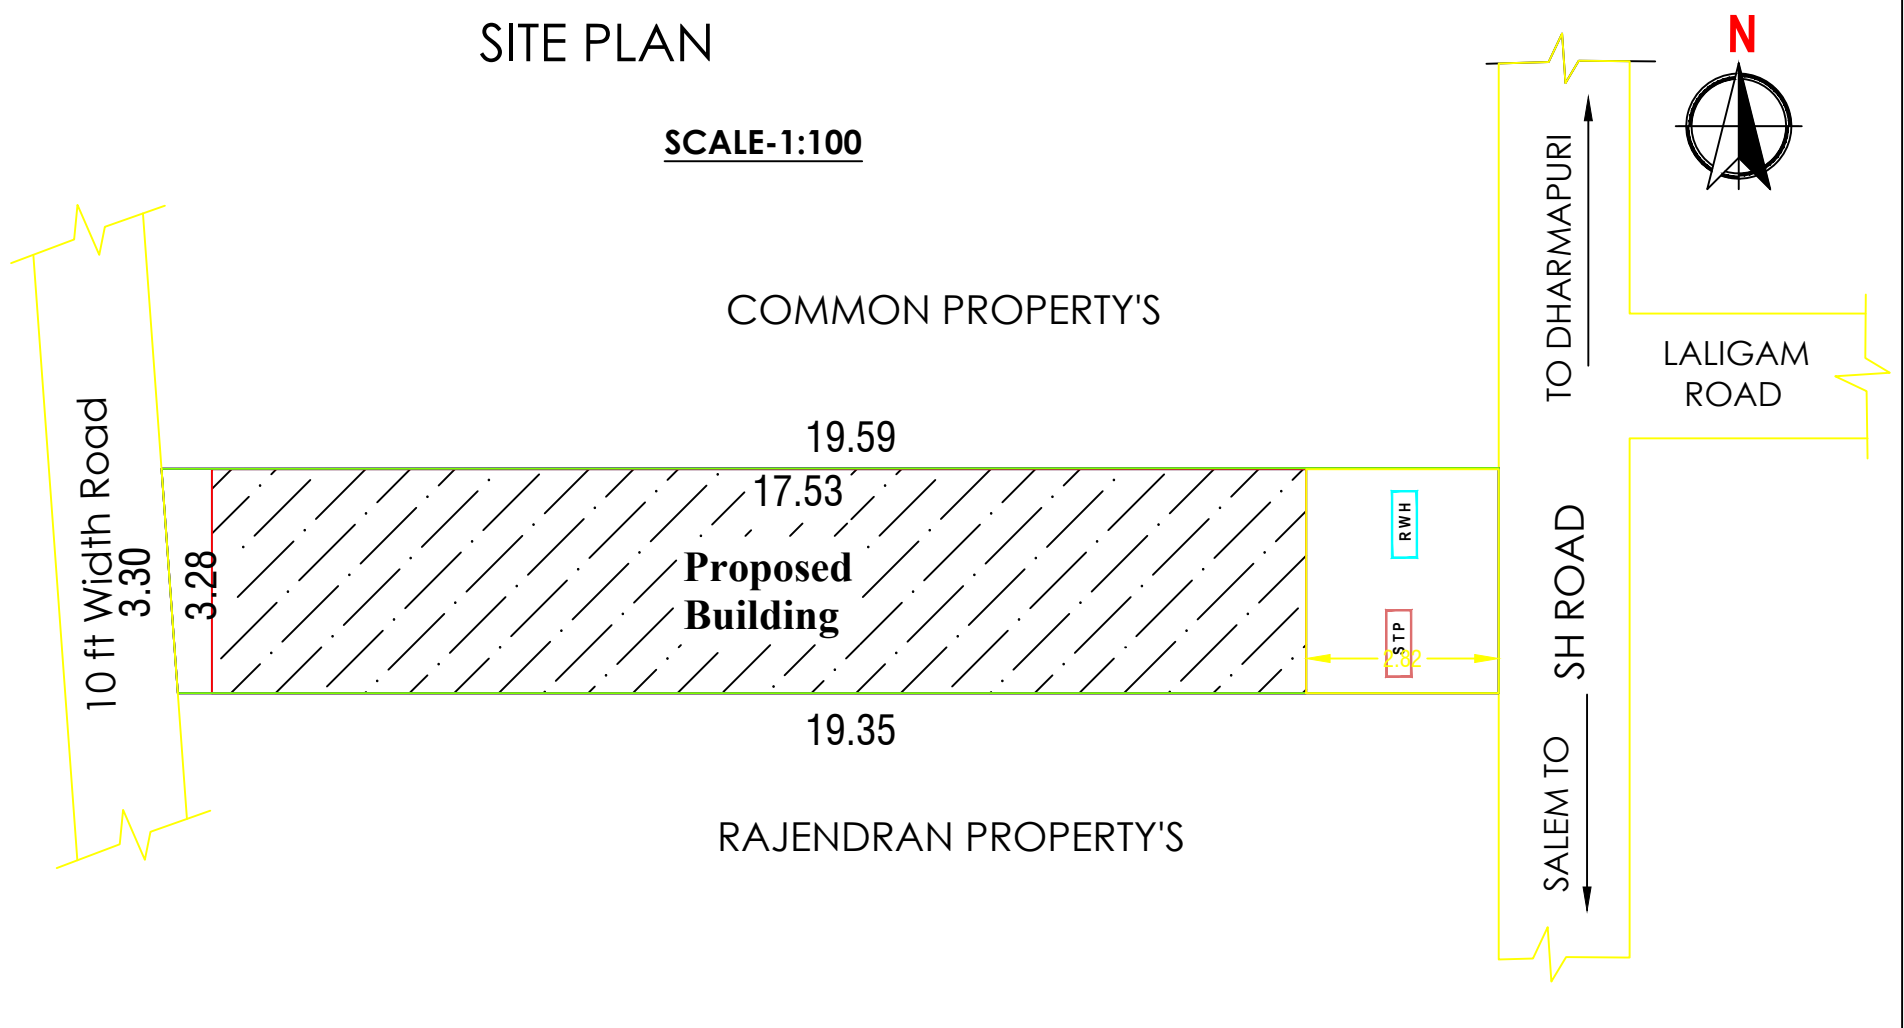

SITE BOUNDARY		SEPTIC TANK	
EXISTING ROAD		RWH	
PROPOSED BUILDING			

Office Use


Technical Approval

DIGITALLY SIGNED & QR SCANNER



This document is digitally data signed by "PRESIDENT OF NALLAMPALLI
PANCHAYAT, NALLAMPALLI PANCHAYAT UNION".

So any seal or Sign is not necessary.

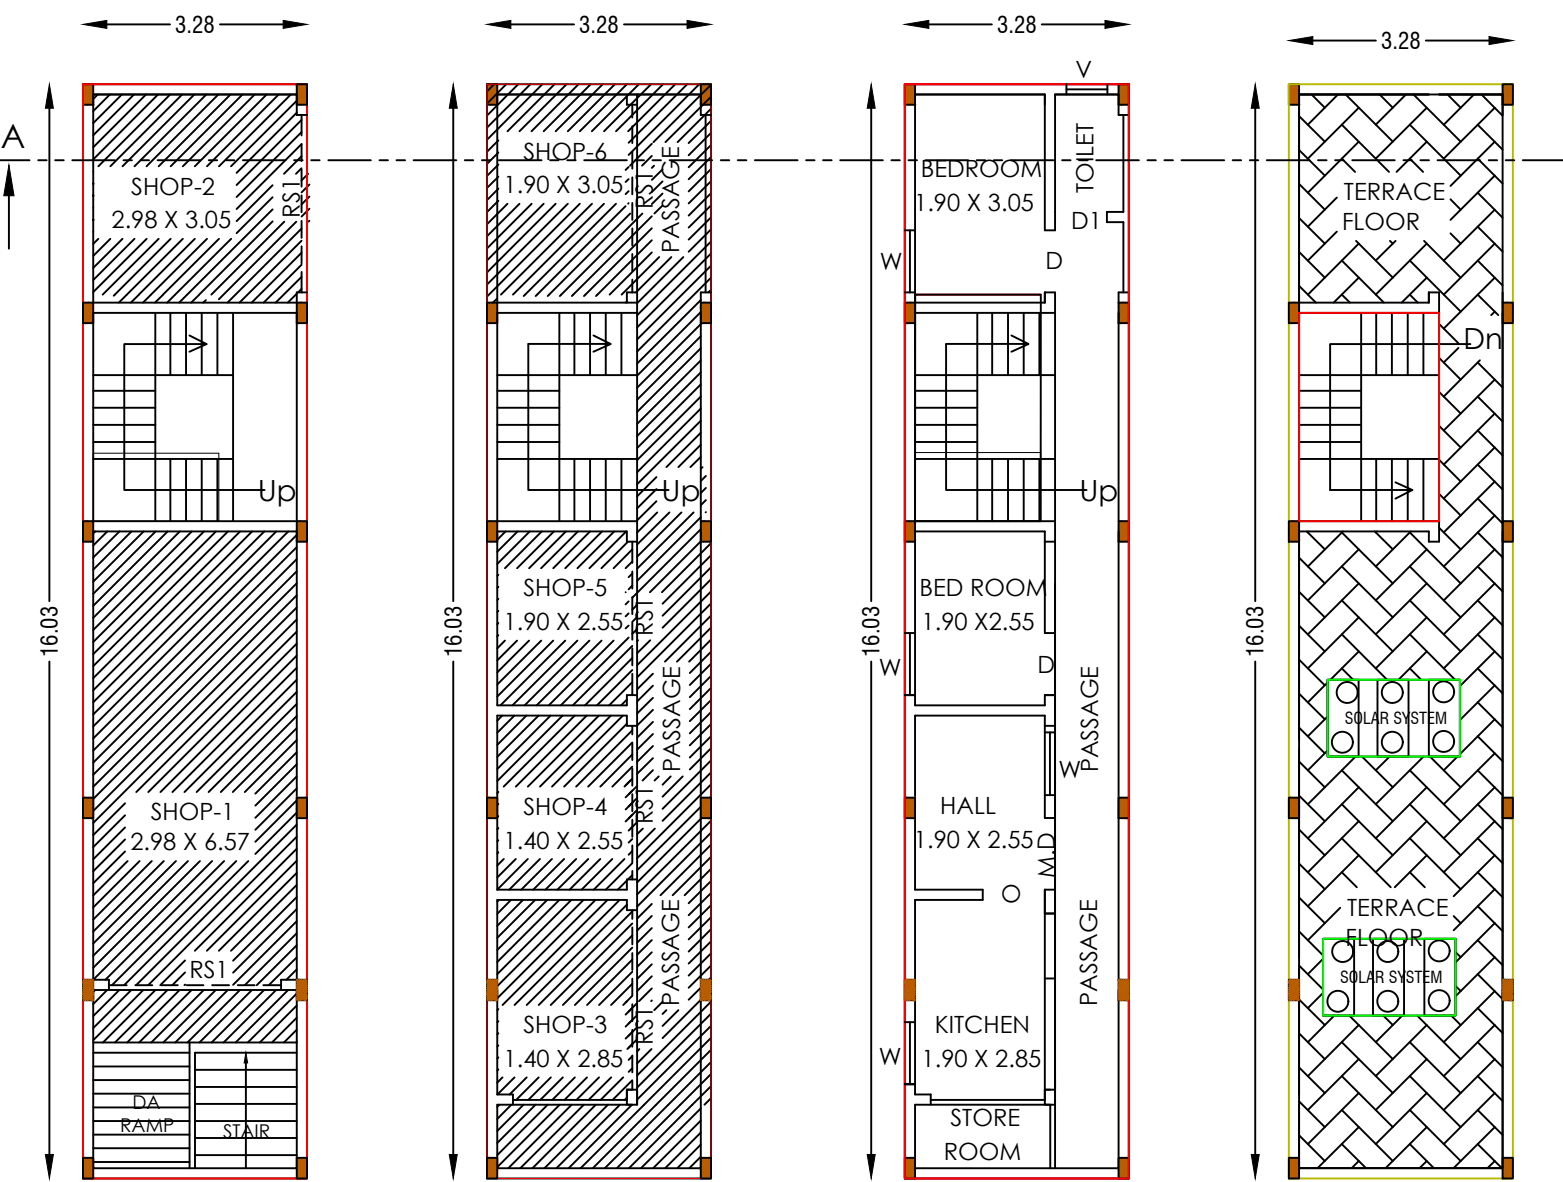

Ex.Ground Floor Plan

Ex.First Floor Plan

Pro.Second Floor Plan

Terrace Floor Plan

