



PLAN SHOWING THE PROPOSED CONSTRUCTION OF GROUND FLOOR GI SHEET ROOF GODOWN COMMERCIAL BUILDING
IN S.F.NO-110/1A2B, AT THANDEKUPPAM VILLAGE, MOBIRIPATTI PANCHAYAT, HARUR TALUK AND DHARMAPURI DISTRICT.


APPLICANT: Mr.K.SANJEEVKUMAR S/o Mr.KUNCHU MUTHALI

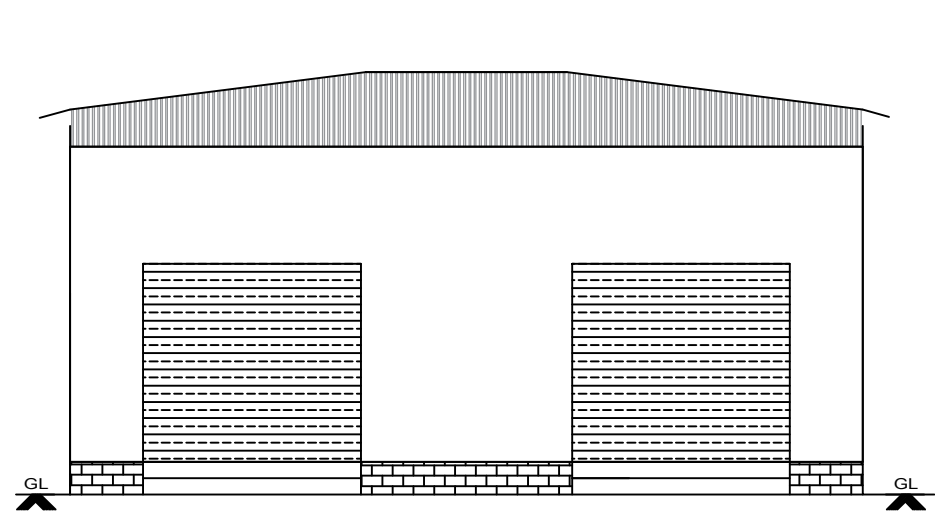


ELEVATION

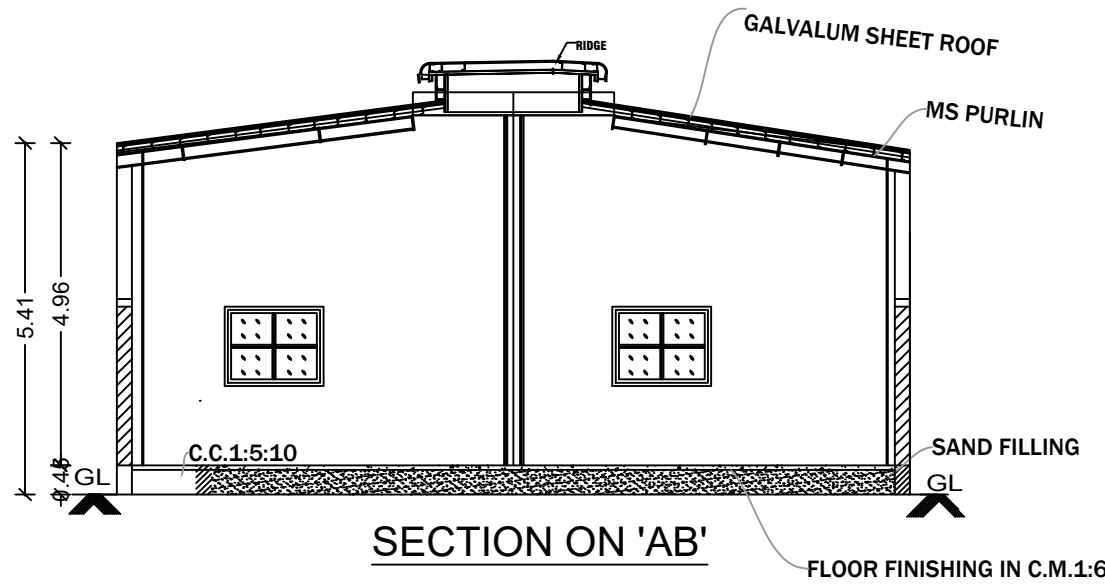

SECTION ON 'AB'

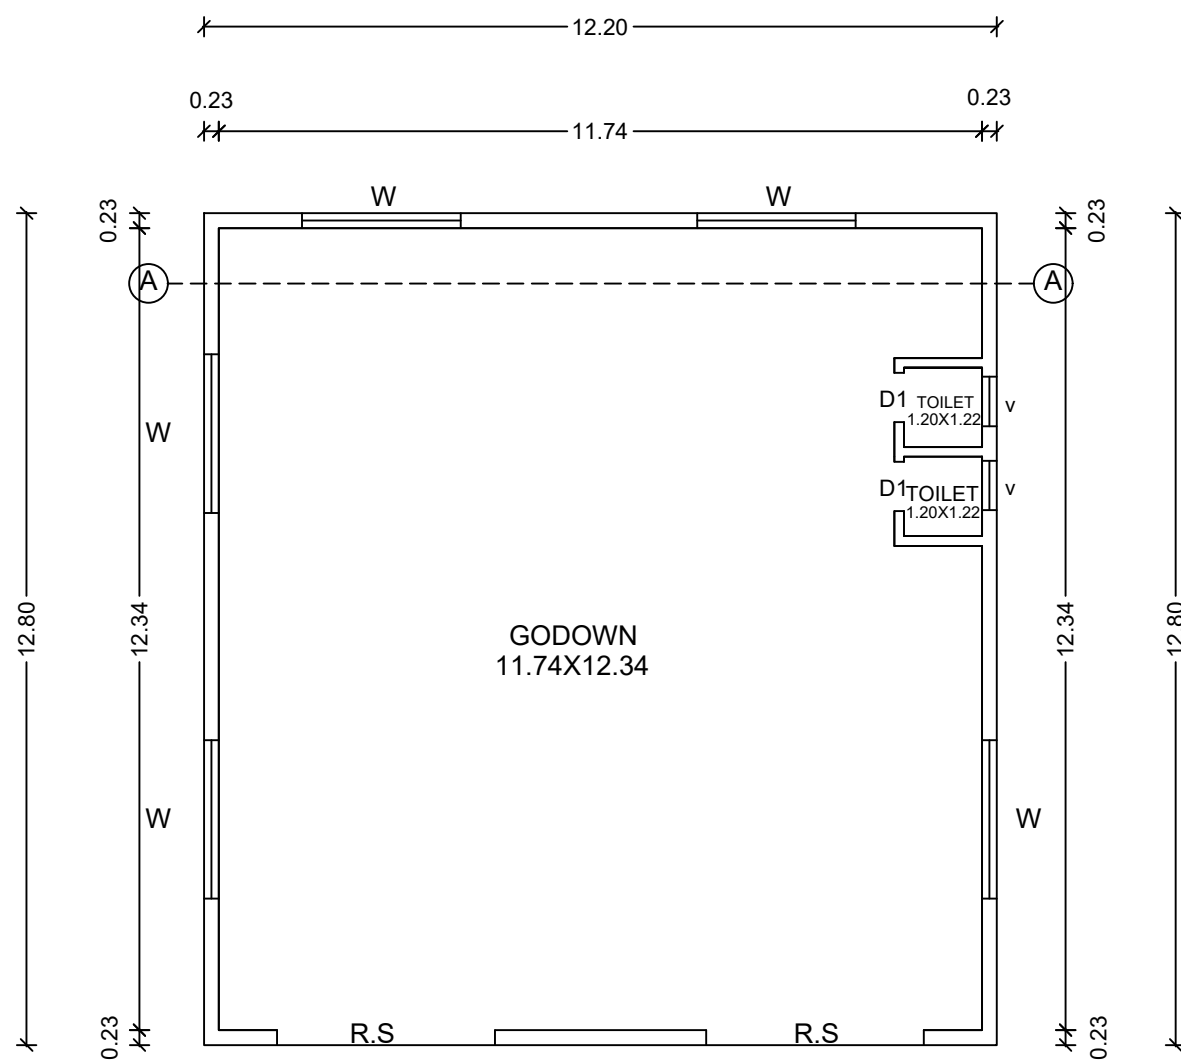

GROUND FLOOR PLAN

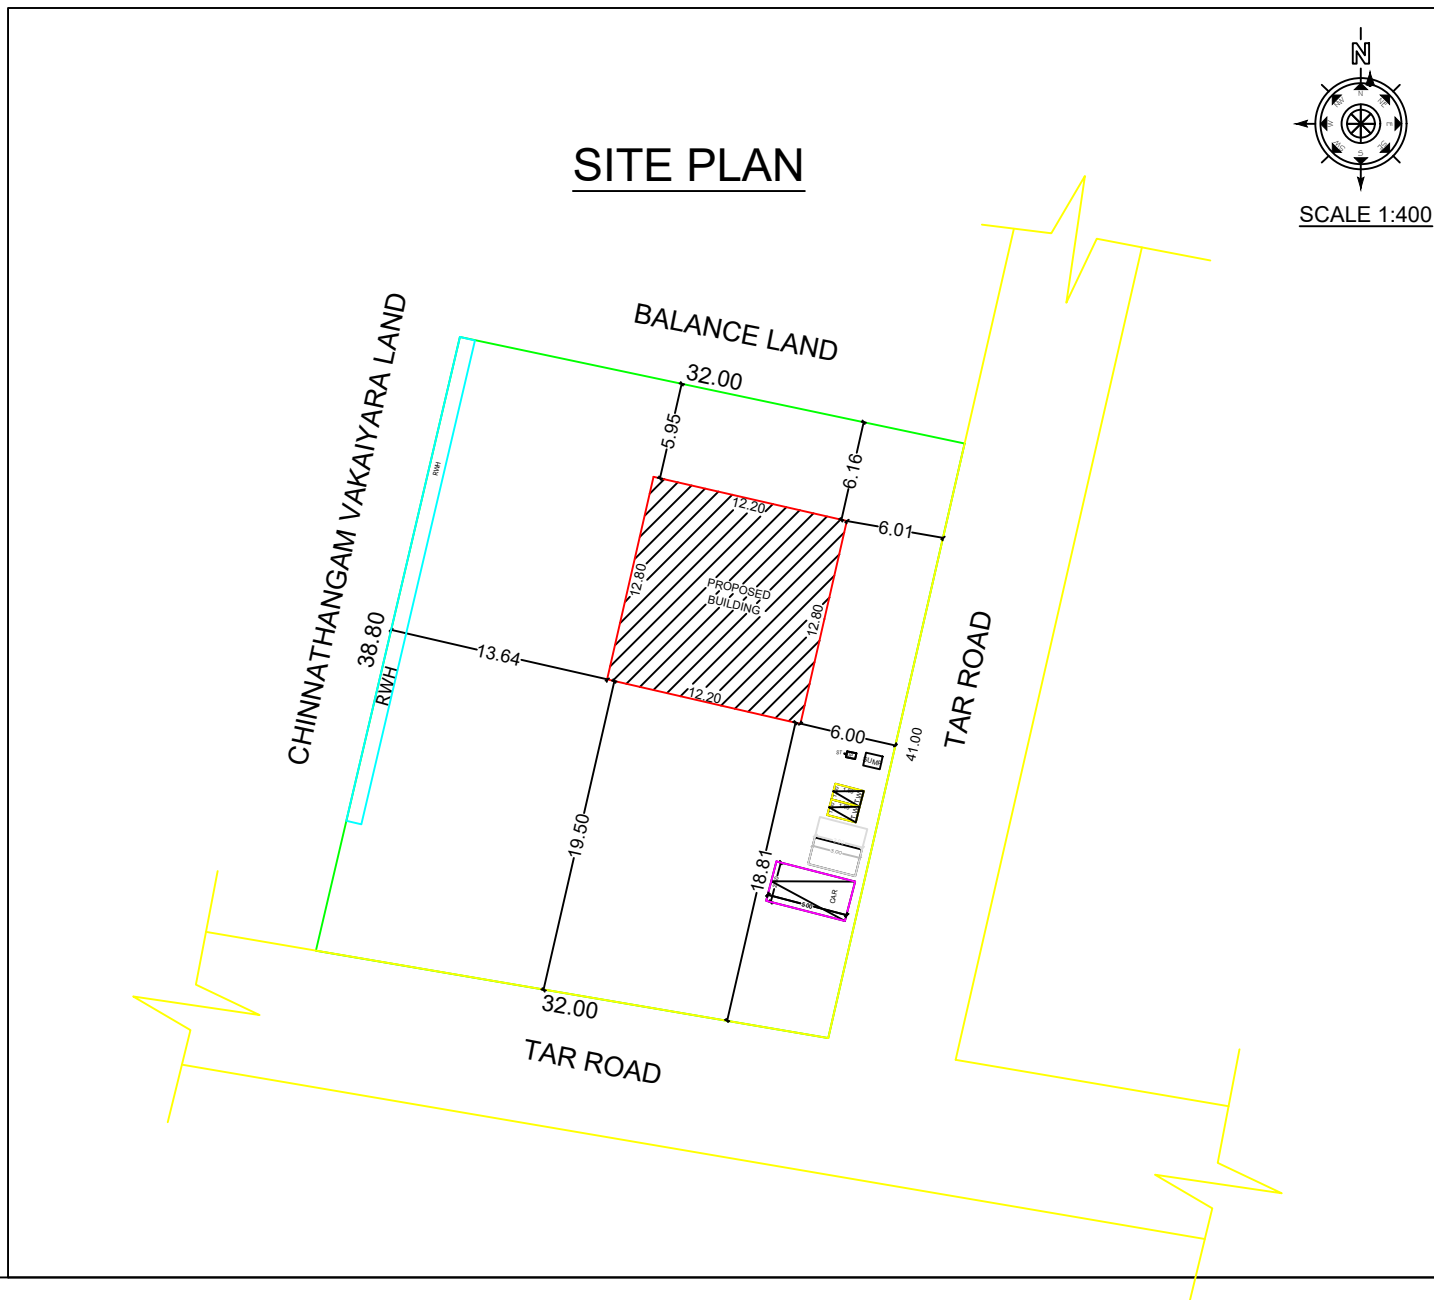


SITE PLAN




FOUNDATION DETAIL
(DETAILS B)

JMN
44 X 2.13
3:10
NG

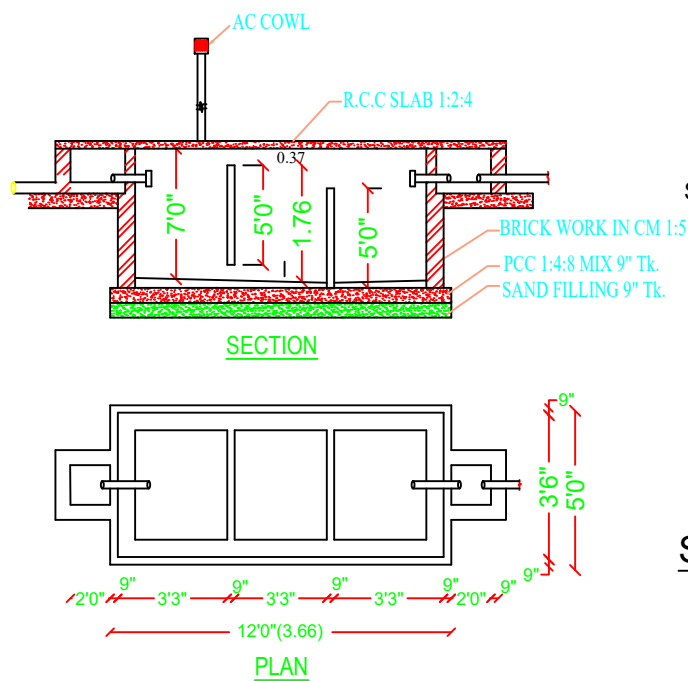


SECTION

PLAN

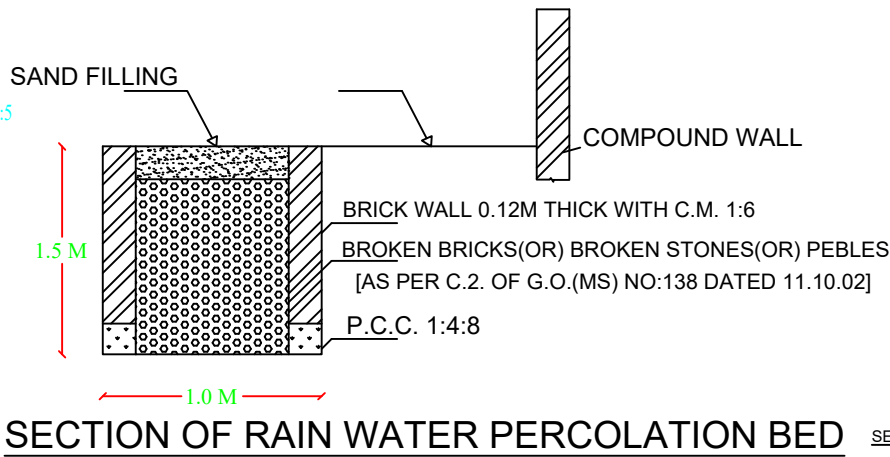

SECTION OF RAIN WATER PERCOLATION BED

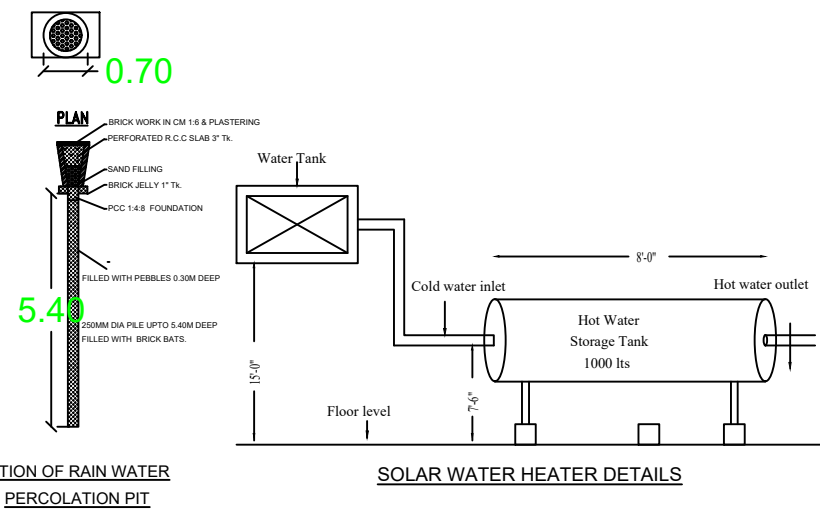

SECTION OF RAIN WATER
PERCOLATION PIT



SCALE 1:400

OFFICE USE

TECHNICAL APPROVAL

This Document is Digitally Data Signed by
"PRESIDENT OF MOBIRIPATTI PANCHAYAT,
HARUR PANCHAYAT UNION".
So any Steal or sign is not necessary.

AREA DETAILS

PARTICULARS		Sq.Mt.	Sq.Ft.
AS PER DOCUMENT AREA		1215.00	13078.26
PLINTH AREA OF THE PRO.BLDG - G.F		156.16	1,680.90
TOTAL BUILDING AREA		156.16	1,680.90
PLOT COVERAGE IN %		12.85	
FLOOR SPACE INDEX		0.12	
SCHEDULE OF JOINERIES		WIDTH	HEIGHT
R.S	ROLLING SHUTTER	3.35	2.44
D1	DOOR	0.76	2.13
W	WINDOW	1.83	1.22
V	VENTILATOR	0.91	0.61

PARKING DETAILS

DESCRIPTION	REQUIRED	PROVIDED
LORRY	1	1
TWO WHEELER	1	1

COLOUR INDEX

SITE BOUNDARY	
PROPOSED BUILDING	
EXISTING ROAD	

APPLICANT

Mr.K.SANJEEVKUMAR S/o Mr.KUNCHU MUTHALI

REGISTERED ENGINEER

