



PLAN SHOWING THE PROPOSED CONSTRUCTION OF A R.C.C. TERRACED ROOF
GROUND FLOOR AND FIRST FLOOR RESIDENTIAL BUILDING IN
S.F.NO:- (Old):- 309 / 2 & (New):- 309 / 2B and Also sub Division the S.F.No: 309/ 2B1, &
Now its New S.F.No:- 309/ 2B1C., AT KUPPUCHETTIPATTY VILLAGE OF
SOMANAHALLI REVENUE & PANCHAYAT LIMIT OF NALLAMPALLI UNION & TALUK
OF DHARMAPURI DISTRICT.

APPLICANT:Mr. K . VELAYUDHAM S/o Mr. KADHIRVEL.

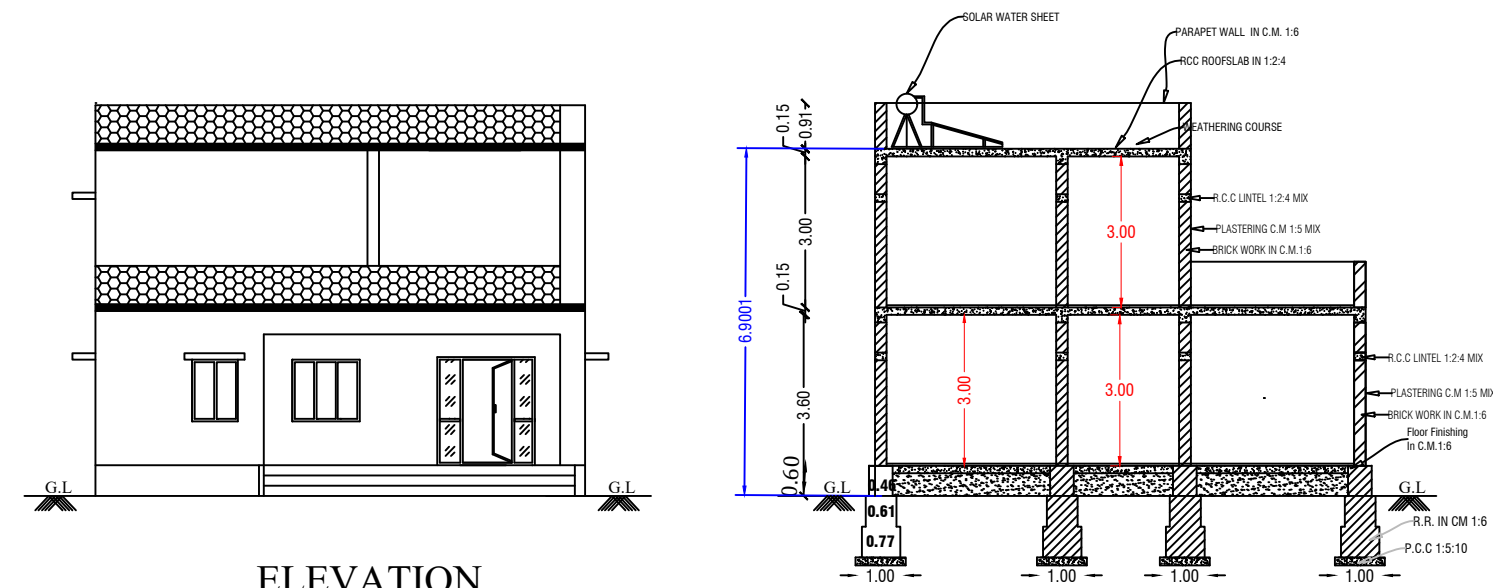


ELEVATION


SECTION ON "AB"

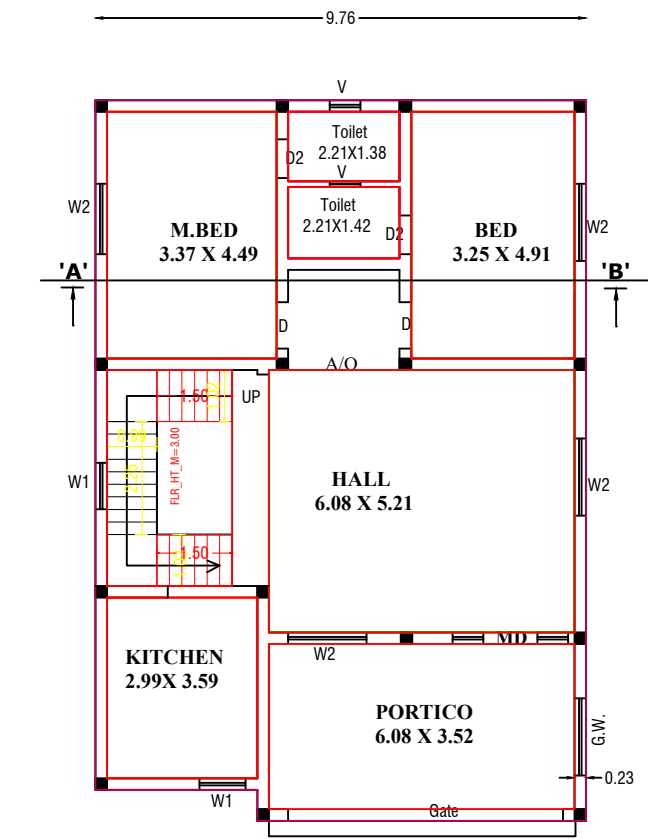


GROUND FLOOR PLAN

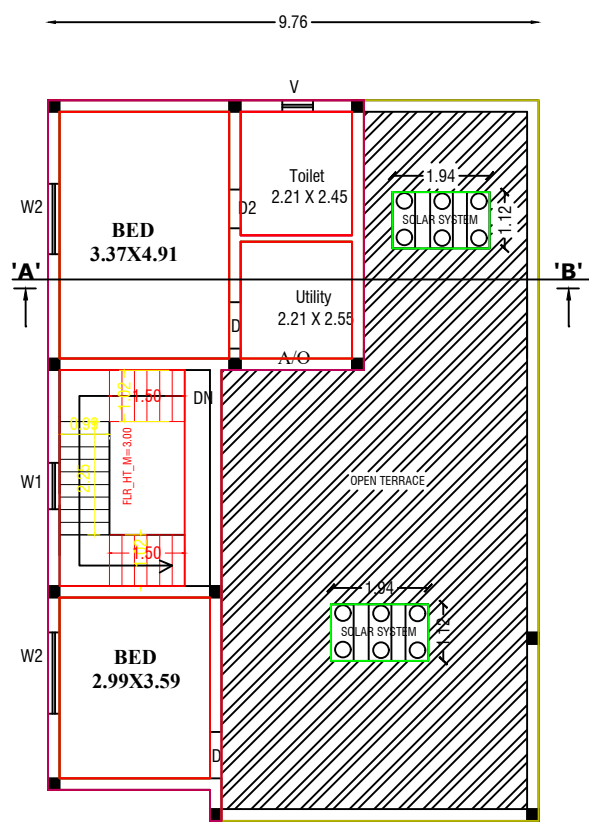


FIRST FLOOR PLAN

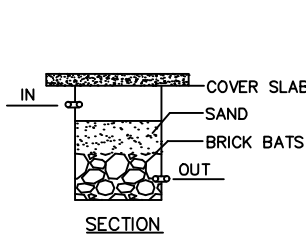


RAINWATER HARVEST
NOT TO SCALE

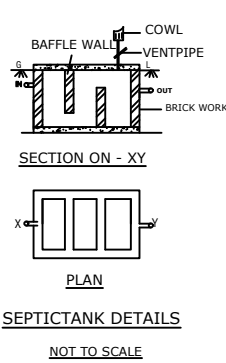


SEPTICTANK DETAILS
NOT TO SCALE

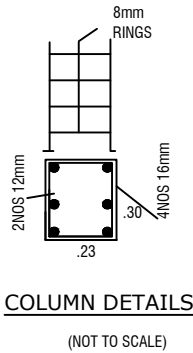


COLUMN DETAILS
(NOT TO SCALE)

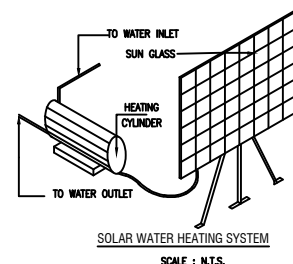


SOLAR WATER HEATING SYSTEM
SCALE : 1:10

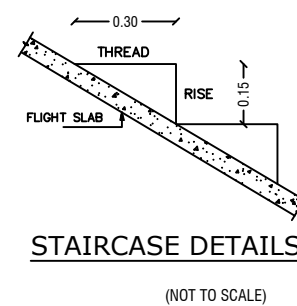

STAIRCASE DETAILS
(NOT TO SCALE)

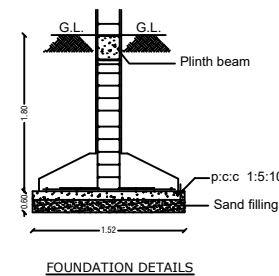

FOUNDATION DETAILS

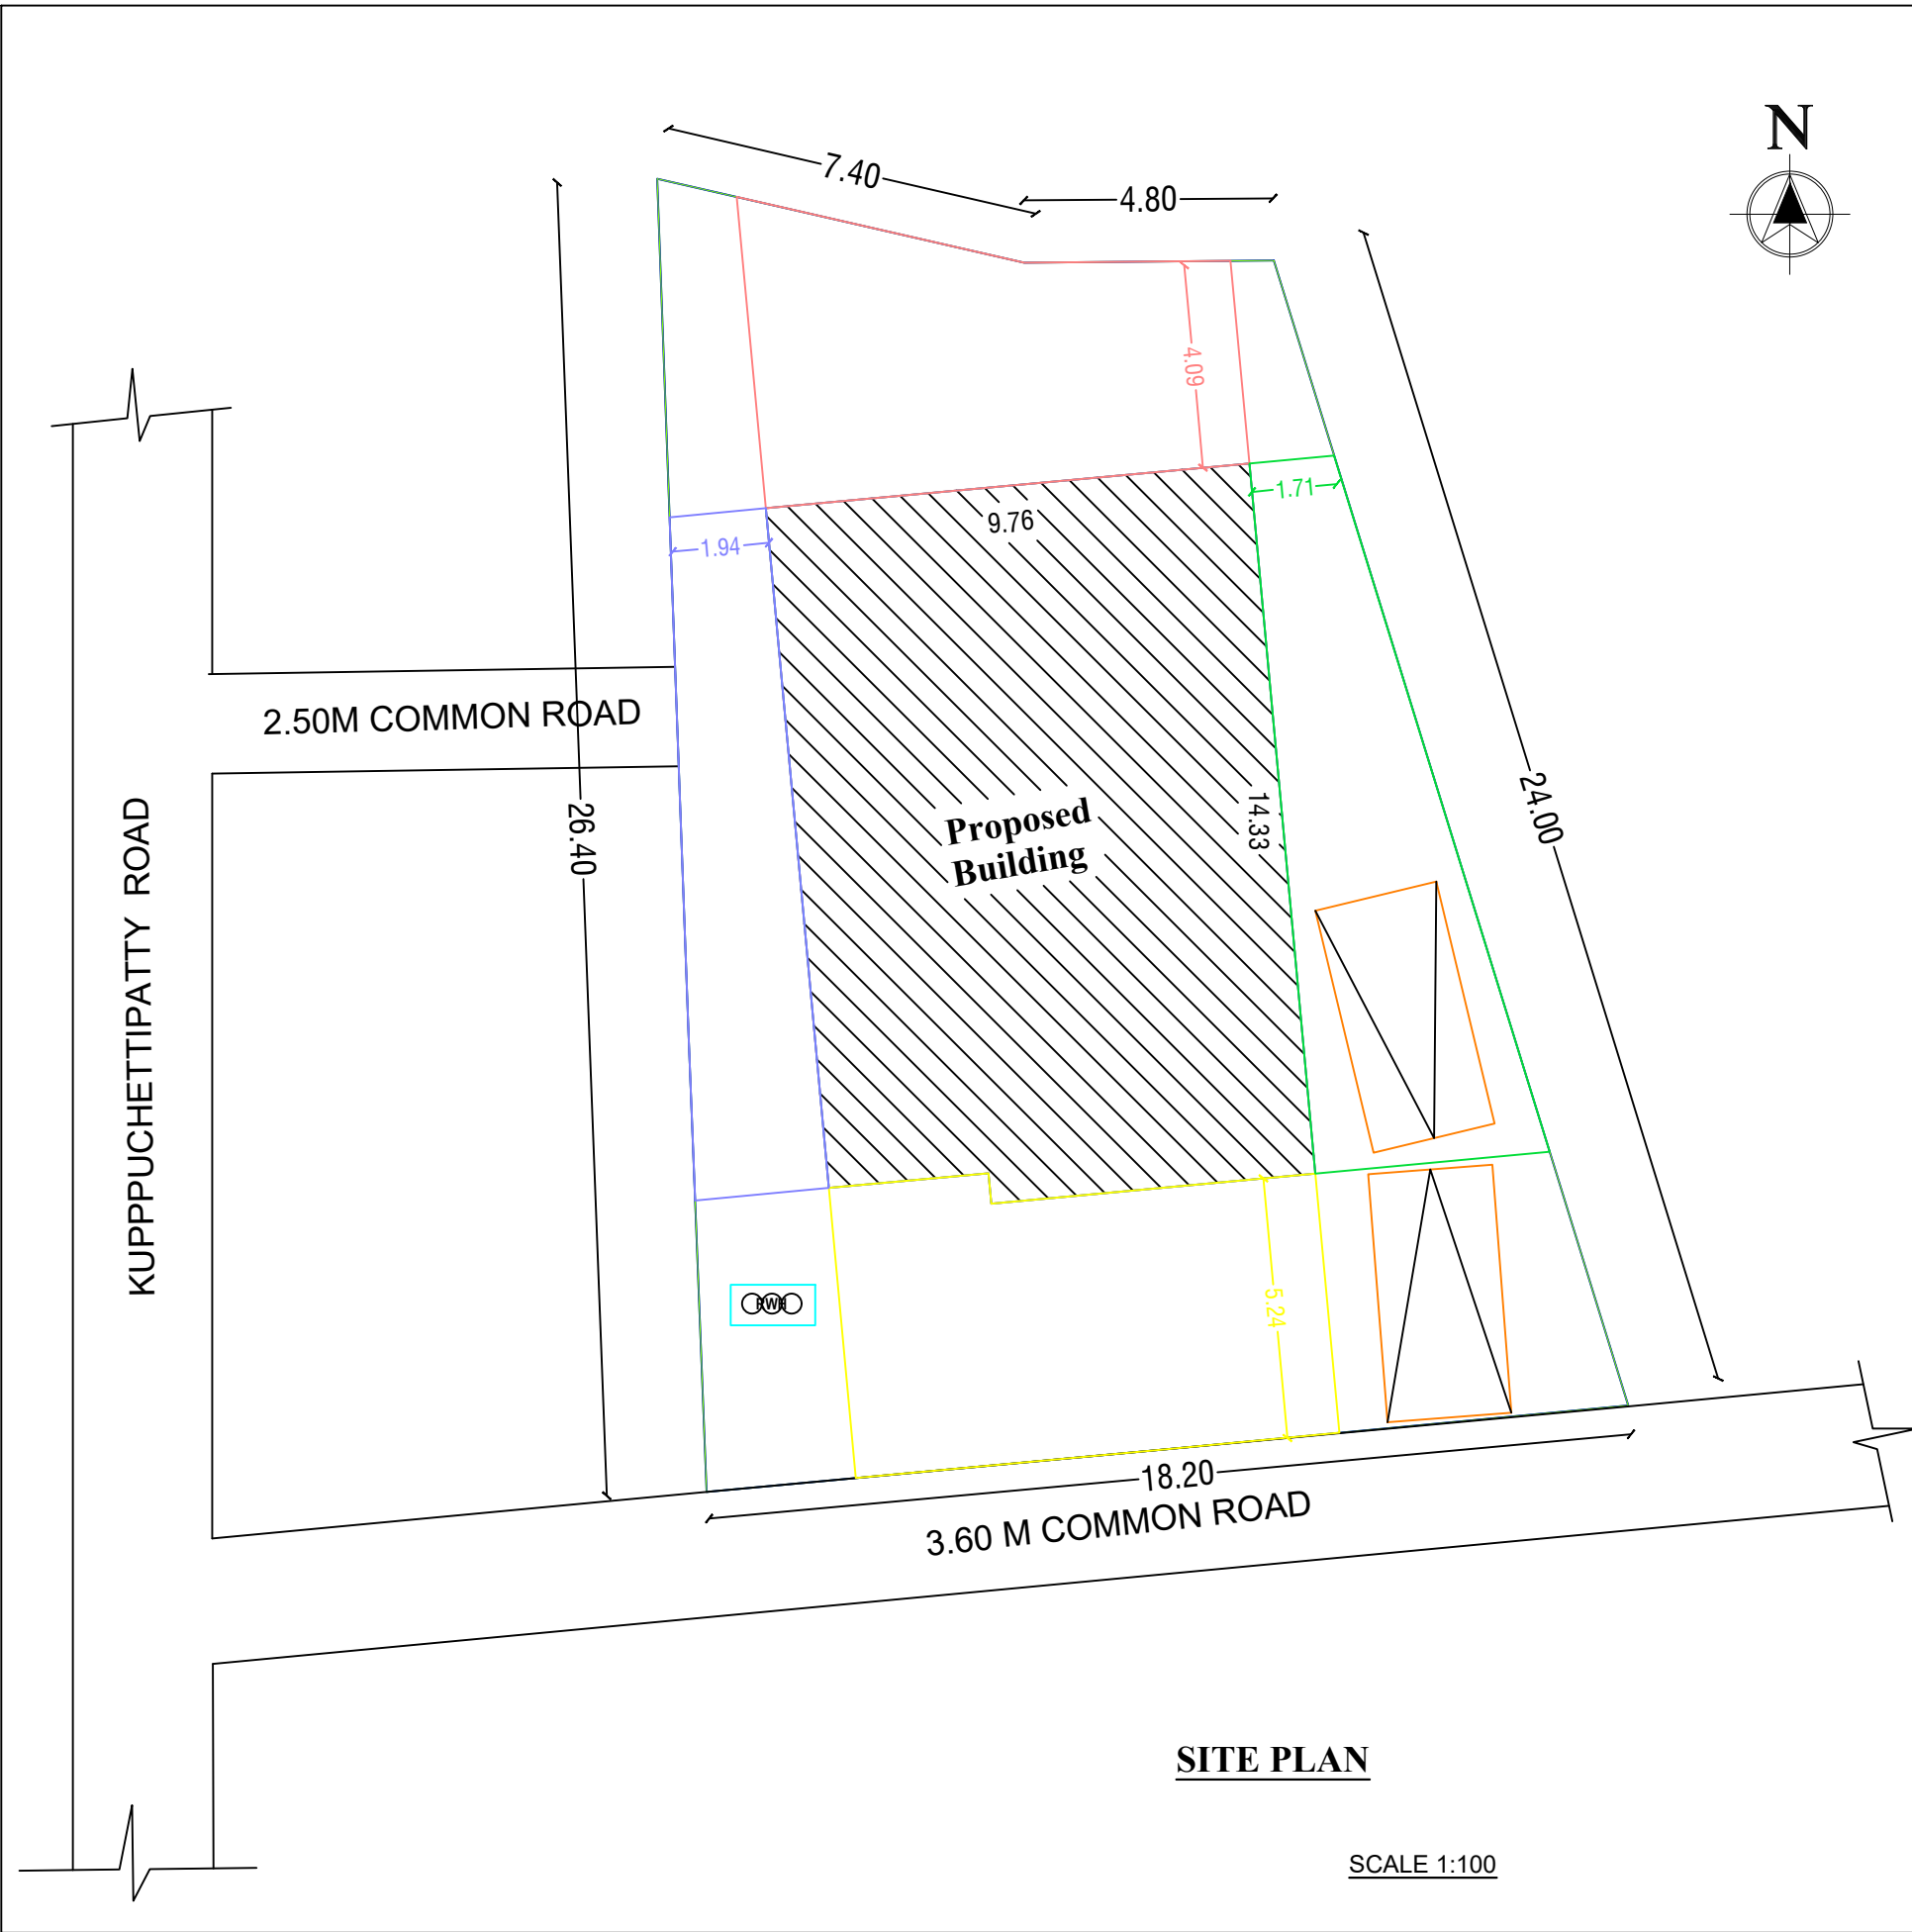

SITE PLAN

SCALE 1:100

Office Use

Technical Approval

Technical Approval issued.

This Document is Digitally Data Singed by

"PRESIDENT OF SOMANAHALLI VILLAGE

PANCHAYAT, NALLAMPALLI PANCHAYAT

UNION". So any seal or Sign is not

necessary.

AREA DETAILS

AS PER CHITTA	0.3.86	ARES	386.00	Sq.mt
AS PER FMB SKETCH	0.3.86	ARES	386.00	Sq.mt
AS PER SITE AREA	0.3.86	ARES	386.00	Sq.mt

TOTAL AREA OF SITE

(9.54 Cent)

PARTICULARS	Sq.Ft	Sq.mt
TOTAL AREA OF SITE	4150.00	385.500
GROUND FLOOR PLINTH AREA	1482.72	137.80
GROUND FLOOR CARPET AREA	1162.94	101.08
FIRST FLOOR PLINTH AREA	673.79	62.62
FIRST FLOOR CARPET AREA	407.37	37.86

SITE BOUNDRY	
PROPOSED BUILDING	
EXISTING ROAD	
SEPTIC TANK	
RAIN WATER HARVESTING	

SCHEDULE OF JOINERIES

DOOR	IN M
MAIN GATE	3.05 X 2.1
WINDOW	0.91 X 2.10
DOOR (Toilet)	0.76 X 2.10
	1.83 X 1.22
WINDOW-W1	1.52 X 1.22
VENTILATOR	0.6 X 0.45

APPLICANT SIGNATURE:

REGISTER ENGINEER:

Er.P.VENKATESAN.B.E.,M.E.,Struct.,

Registered Engineer & Consulting Civil Engineer,

Reg.No:037/LS/2019/0003,

MAKE N+E+S+T ENGINEERS,

#14/B, 1st Floor, P.R.Sundharam Street,

Opp, Ranga Neuro Care, Dharmapuri - 636701,

Cell: 9095652066, 8667654570.

E.Mail : makenestconstruction@gmail.com

E.Mail : makenestengineers@gmail.com