

PLAN SHOWING THE PROPOSED RESIDETIAL GROUND FLOOR RCC ROOF RESIDENTIAL BUILDING AT S.F.NO:57/1A1C AT THADANGAM VILLAGE AND PANCHAYAT, NALLAMPALLI PANCHAYAT UNION , NALLAMPALLI TALUK AND DHARMAPURI DISTRICT.

Mrs.MANGAMMAL W/o Mr.PERIYASAMY

SCALE -1:100



I by

AYAT,

So any

seal or Sign is not necessary.

ALL DIMENSIONS ARE IN "METER & FEET"

Area Details

PLR / FMB Area	133.35 Sq.Mt
Document Area	133.97 Sq.Mt
Super Imposed Area	133.35 Sq.Mt

SITE DETAILS

Particulars	Total Buildup Area Sq.mt	Total Buildup Area Sq.ft
Total Site Area	133.97	1442.00
Ground Floor Plinth Area	88.32	950.32
Ground Floor Carpet Area	65.44	704.13
First Floor Plinth Area	25.24	271.58
First Floor Carpet Area	13.13	141.27
Open Area	45.85	493.34

SCHEDULE OF JOINERIES

	IN M	
MAIN DOOR	1.05 X 2.1	M.D
DOOR	0.91 X 2.10	D
DOOR (Toilet)	0.76 X 2.10	D1
WINDOW	1.83 X 1.22	W
WINDOW-W1	1.52 X 1.22	W1
VENTILATOR	0.6 X 0.45	V

COLOR INDEX

SITE BOUNDARY	
EXISTING ROAD	
PROPOSED BUILDING	
SEPTIC TANK	
RAIN WATER HARVESTING	


APPLICANT SIGNATURE:

APPLICANT SIGNATURE:

P.V.


Er.P.VENKATESAN.B.E.,M.E.,Struct.,
Registered Engineer & Consulting Civil Engineer,
Reg.No:037/LS/2019/0003,
MAKE N+E+S+T ENGINEERS,
#14/B, 1st Floor, P.R.Sundharam Street,
Opp. Ranga Neuro Care, Dharmapuri - 636701,
Cell: 9095652066, 8667654570.
E.Mail : makenestconstruction@gmail.com
E.Mail : makenestengineers@gmail.com

REGISTER ENGINEER:

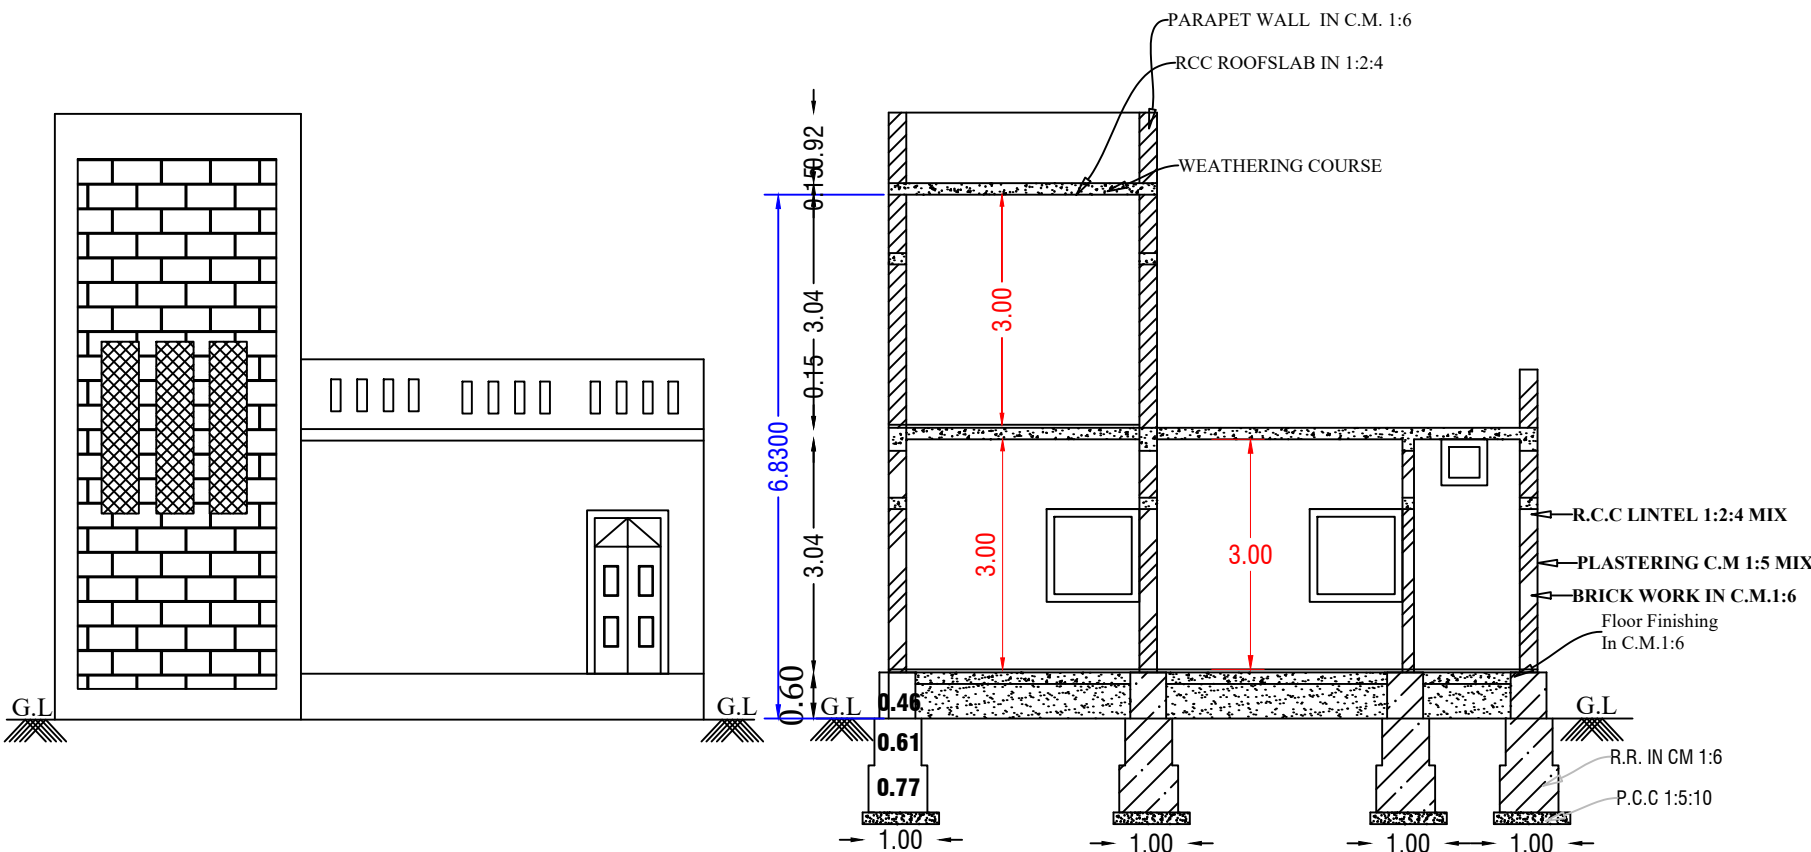



FRONT ELEVATION

SECTION ON - AA'

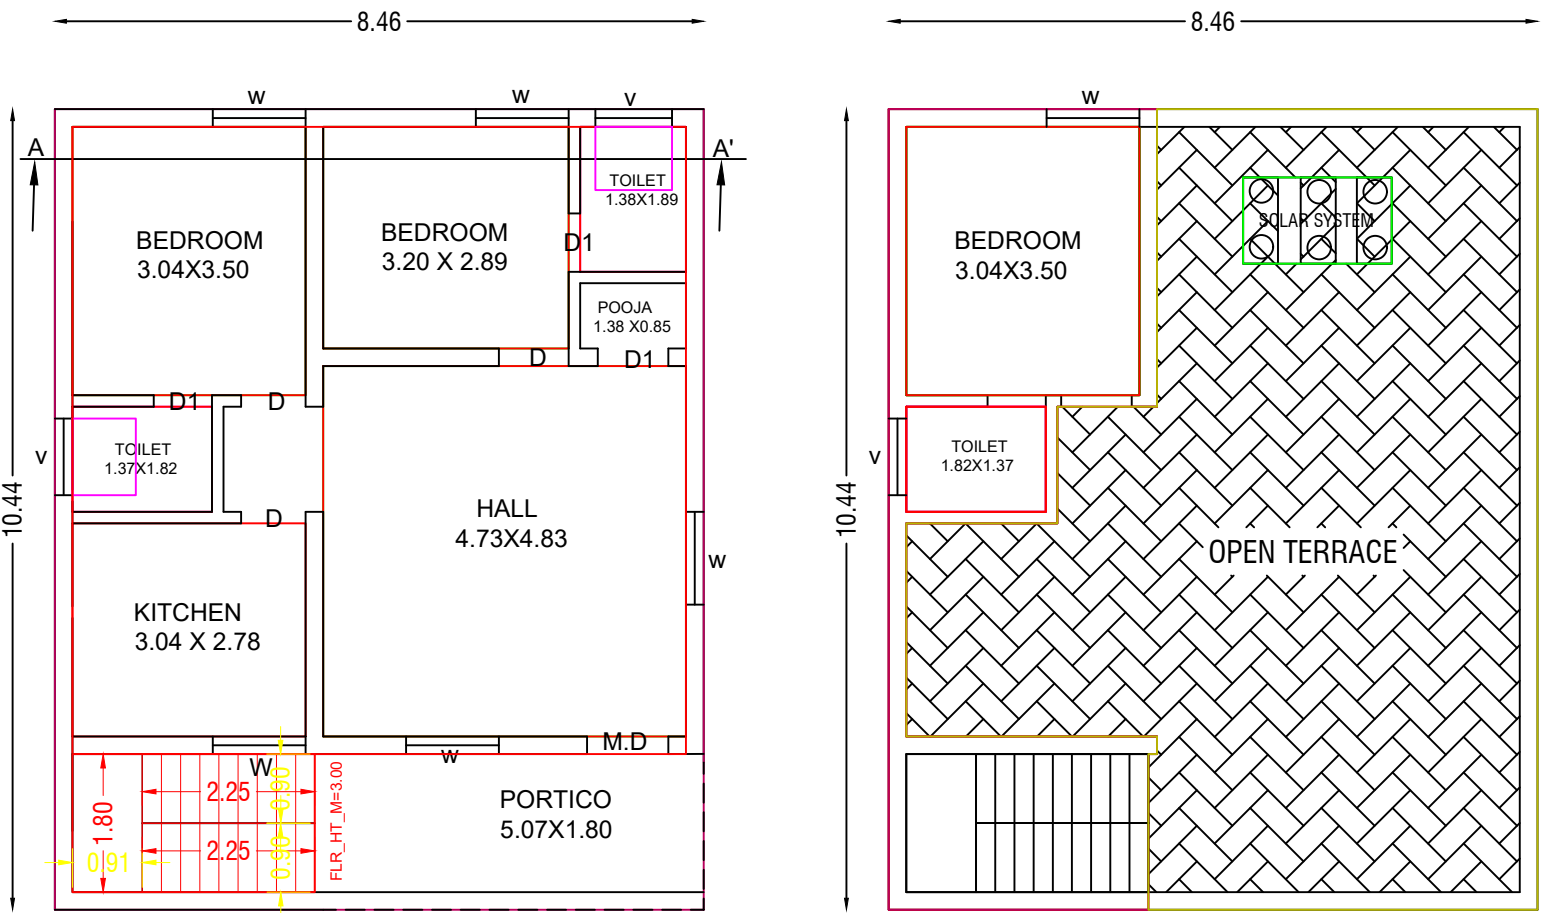

GROUND FLOOR PLAN

FIRST FLOOR PLAN

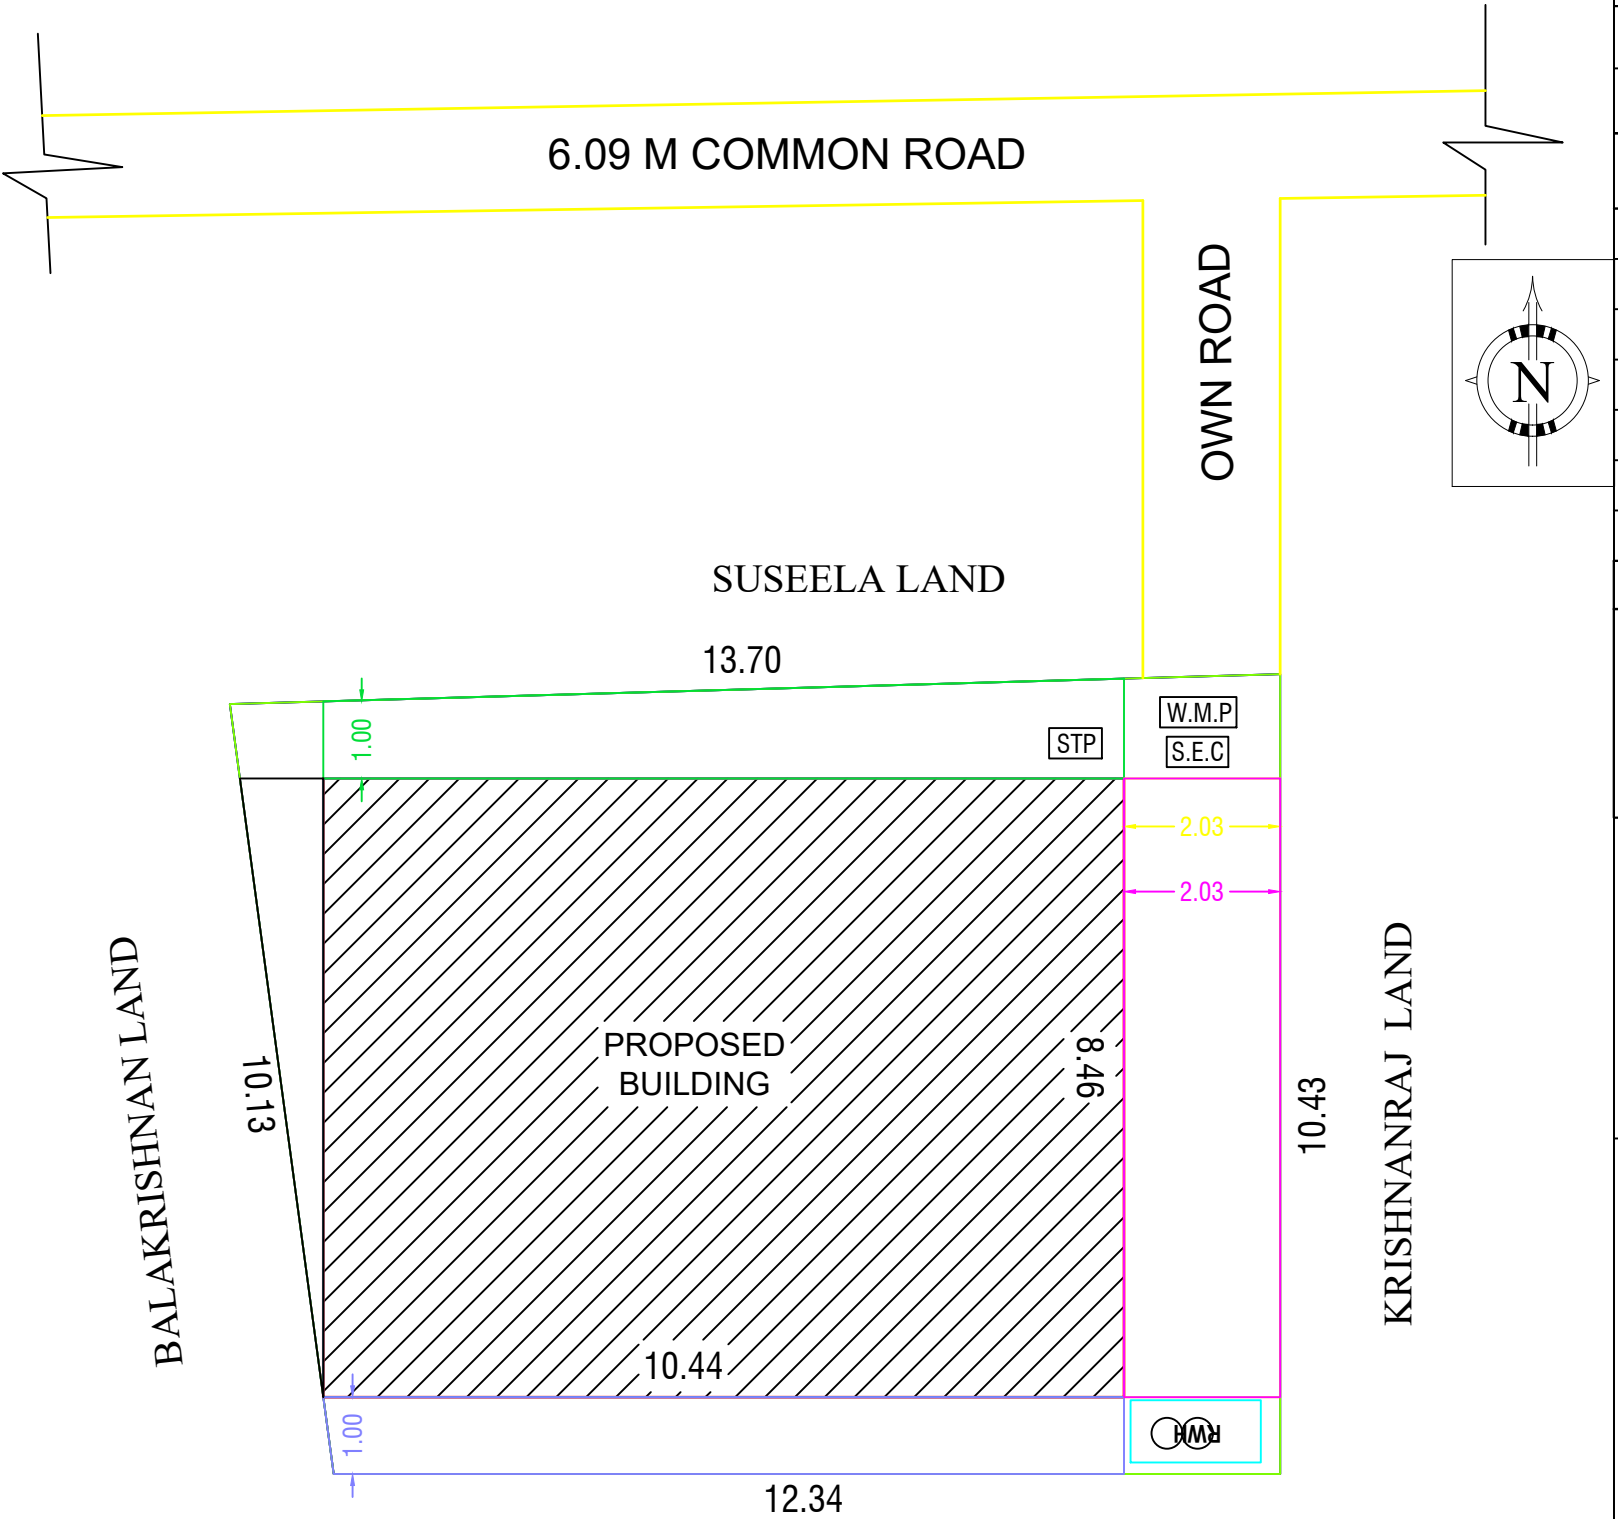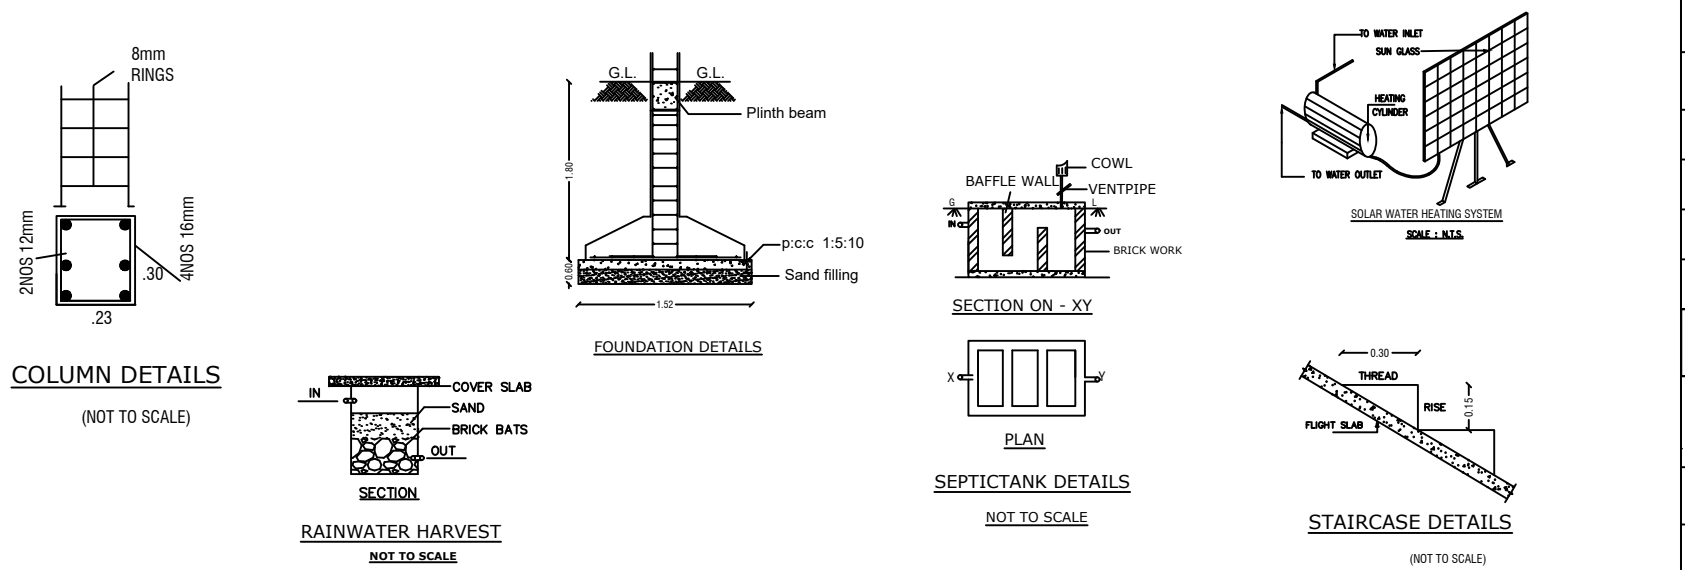

SITE PLAN

SCALE 1:100