


PLAN SHOWING THE PROPSD CONSTRUCTION OF GALVALUME SHEET ROOF IN COMMERCIAL BUILDING IN OLD S.F.NO:73/2, 2B3,2B3A, 74/1,1A,2,2A, NEW S.F.NO: 74/2A3A3B2, AT THADANGAM VILLAGE & PANCHAYAT, NALLAMPALLI PANCHAYAT UNION & TALUK AND DHARMAPURI DISTRICT.

APPLICANT : Mrs.P.KAVITHA D/o Mr.PERUMAL.


SCALE 1:100

COLOR INDEX


SITE BOUNDARY	
PROPOSED BUILDING	
EXISTING ROAD	
SEPTIC TANK	
RAIN WATER HARVESTING ROAD	
ALL DIMENSIONS ARE IN FEET AND METRES	

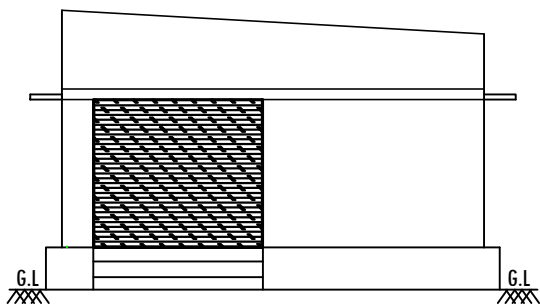

ELEVATION


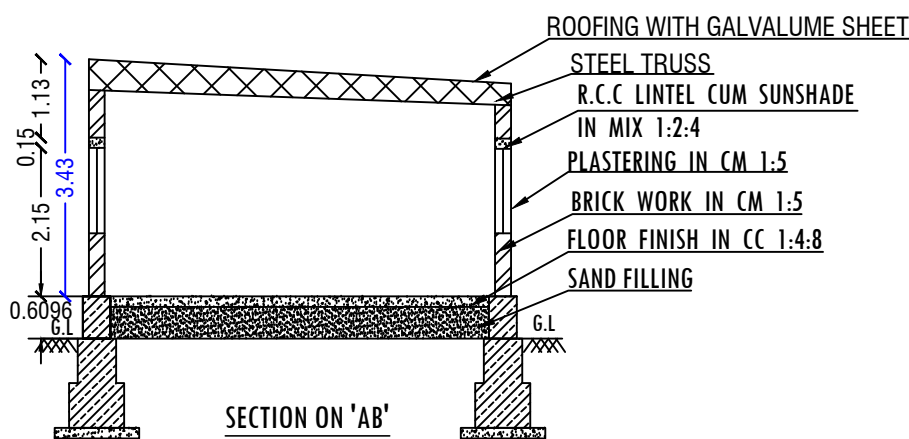


SECTION ON 'AB'

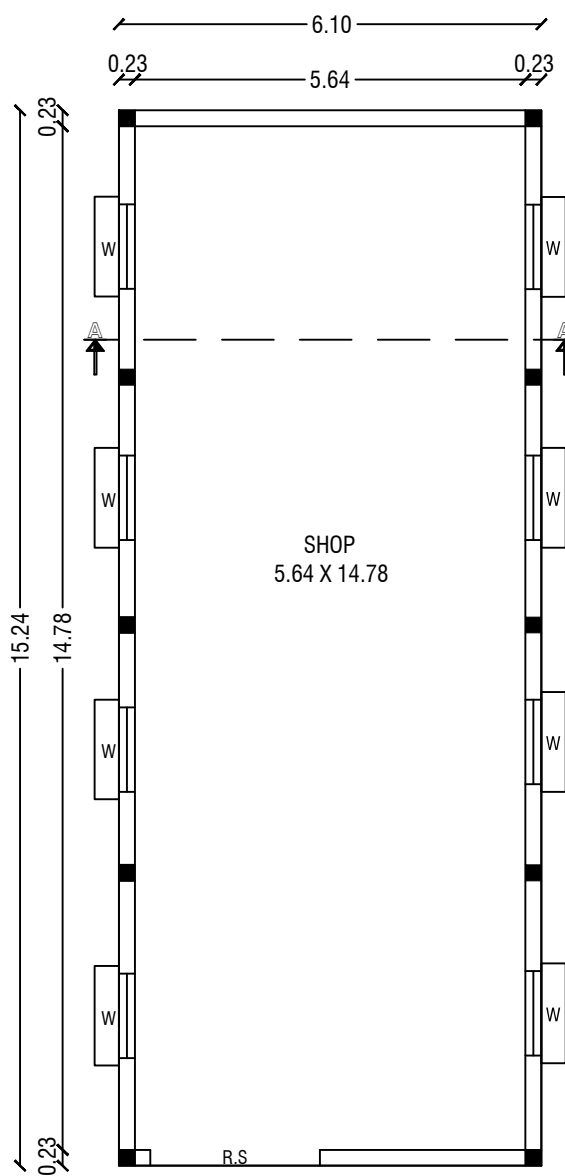


SHOP
5.64 X 14.78


SITE PLAN
SCALE 1:100

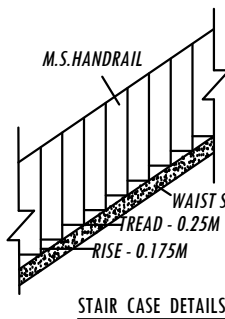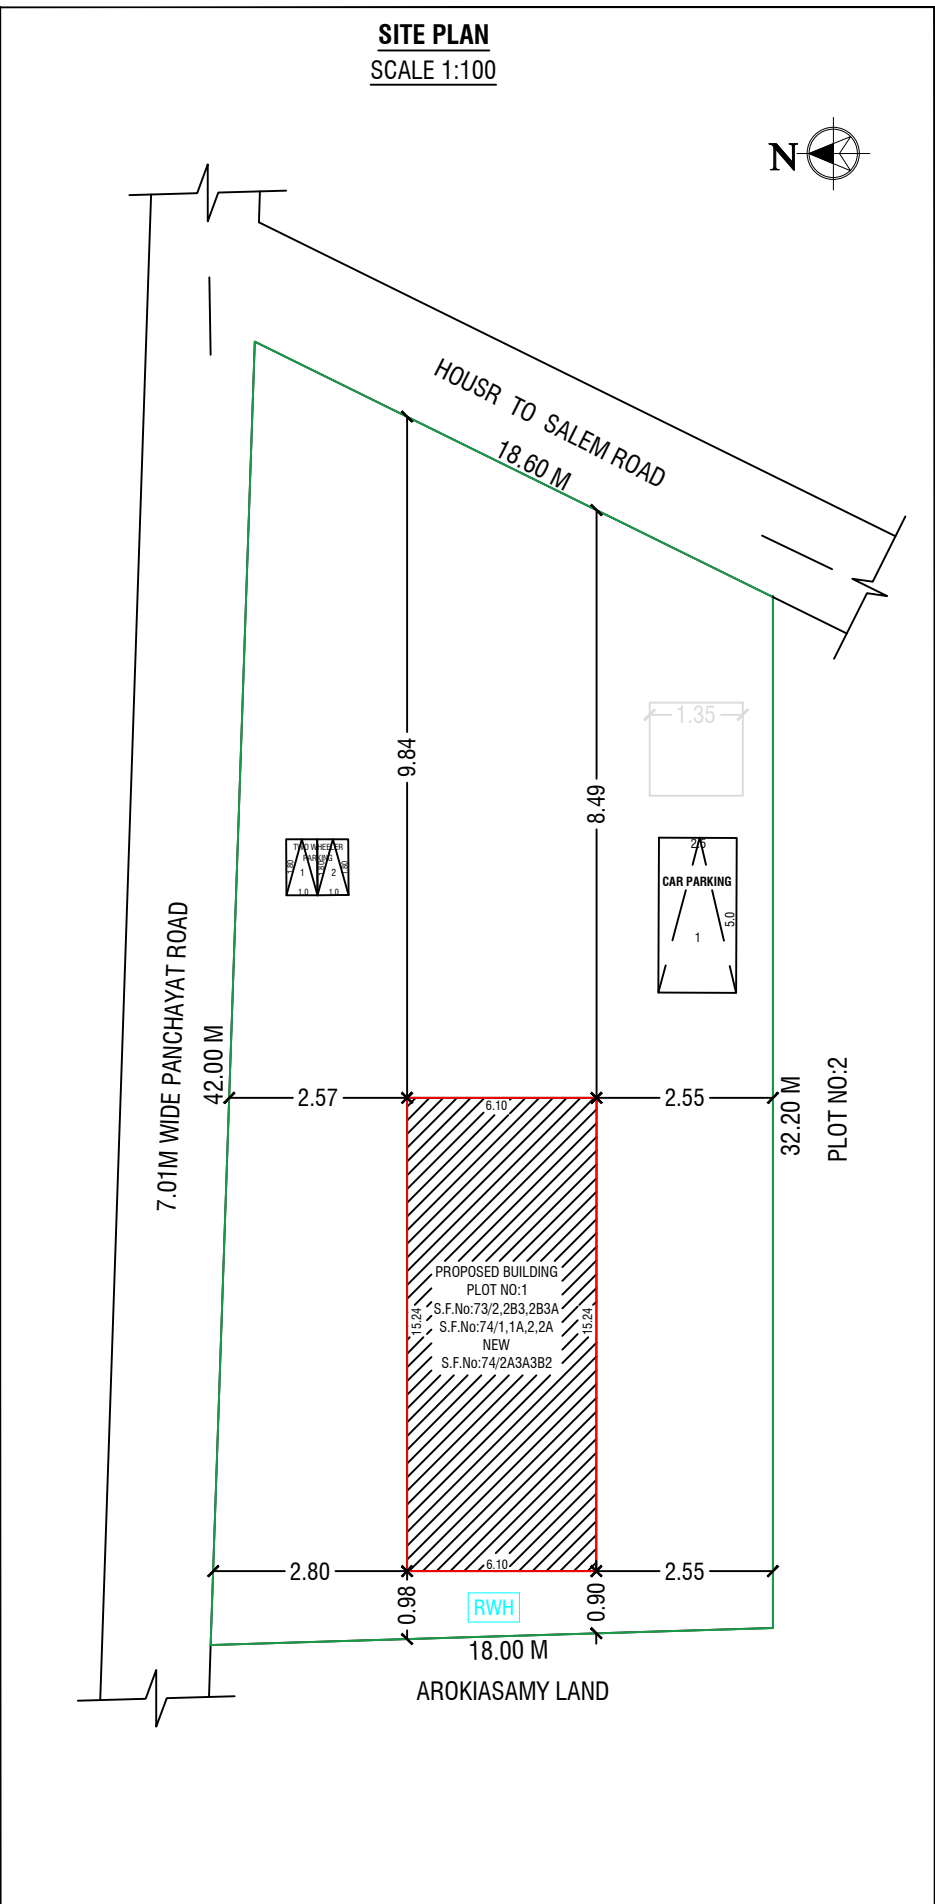


STAIR CASE DETAILS

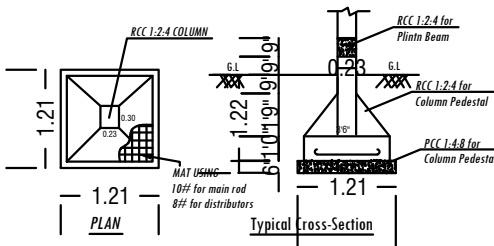


FOOTING DETAILS

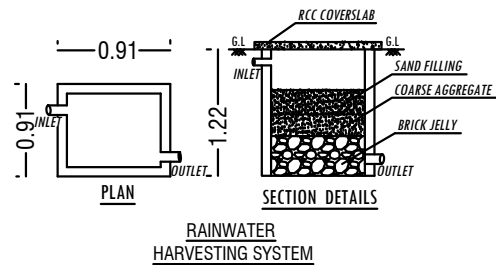

RAINWATER HARVESTING SYSTEM

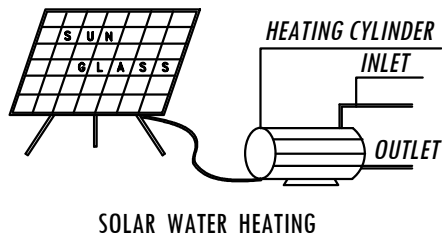

SOLAR WATER HEATING

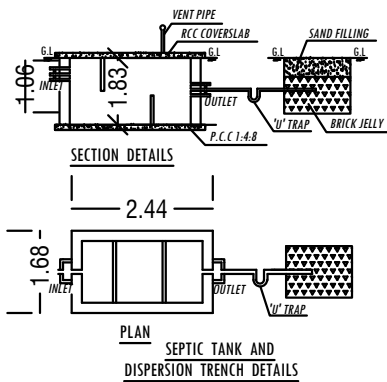

SEPTIC TANK AND DISPERSION TRENCH DETAILS

AREA STATEMENT

DESCRIPTION	SQ.FT	SQ.M
SITE EXTENT	7707.02	716.00
PRO.GROUND FLOOR	1000.00	92.90
TOTAL AREA	1000.00	92.90

FSI:0.129 PLOT COVERAGE : 12.90%

SCHDULE OF JOINERIES

TYPE	DESCRIPTION	SIZE
RS	ROLLING SHUTTER	2.45 X 2.13
W	WINDOW	1.22 X 1.22

APPLICANT

Handwritten signature of the applicant.

REGISTRED ENGINEER

M. Lakshmanan
Er.M.LAKSHMANAN, B.E., Civil.,
TN Govt. Registration of Professional
Reg. No : 037 / LS / 2021 /00015
MK & VINO CONSTRUCTION
#1/58, Oddapatti (Vill), Collectorate (Po)
Dharmapuri District - 636705.
Cell : 8778639319, 9788087593