



PLAN SHOWING THE PROPOSED R.C.C. ROOF GROUND FLOOR RESIDENTIAL BUILDING IN IN S.F.No:302/7A, AT DHARMAPURI MAIN ROAD ,
MANIYAMPADI VILLAGE & RURAL PANCHYAT, KADATHUR PANCHAYAT UNION, PAPPIREDDIPATTI TALUK AND DHARMAPURI DISTRICT.

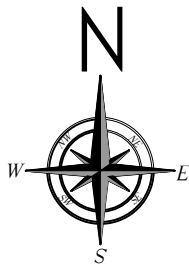


APPLICANT: Mr. GOWTHAMRAJ s/o ARUMUGAM

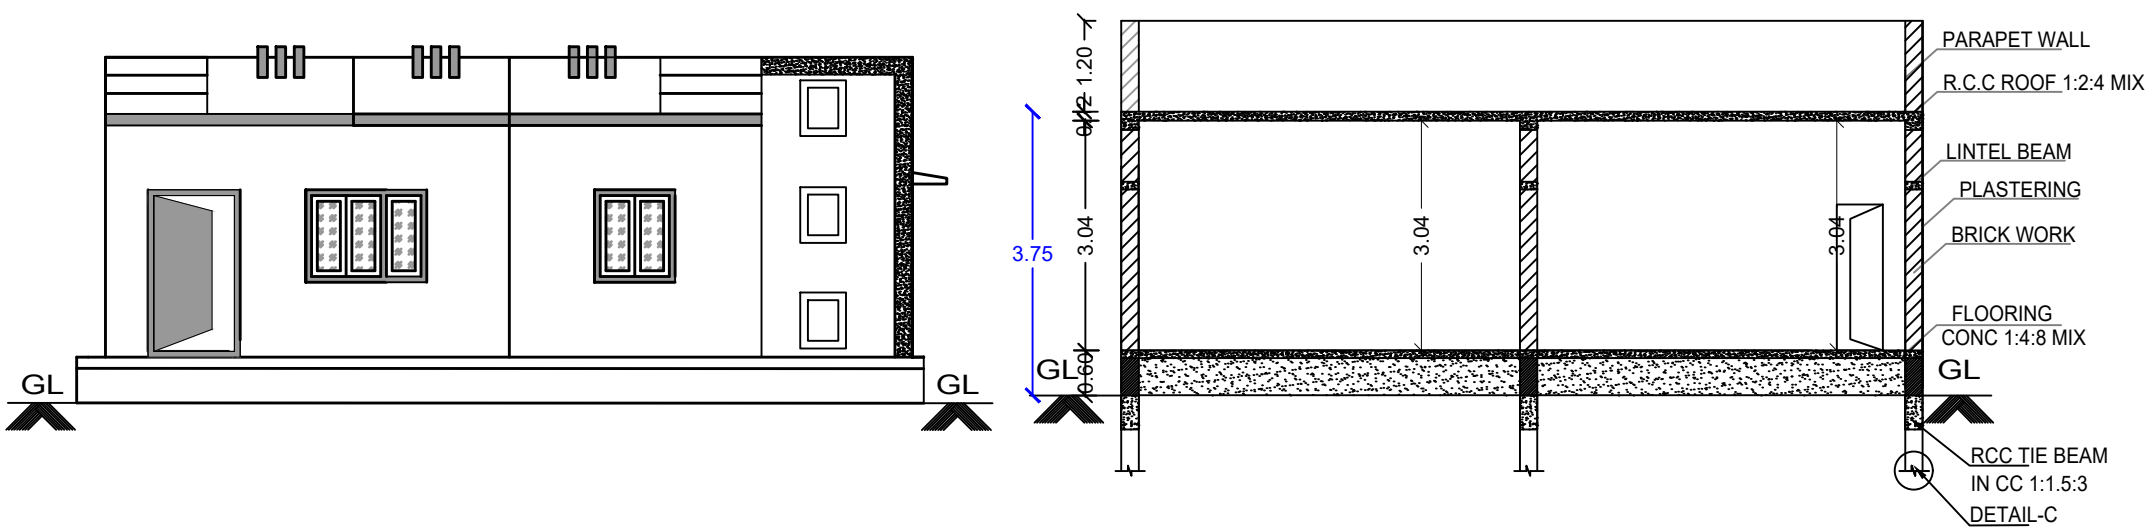


ELEVATION-A

SECTION :"B-B"

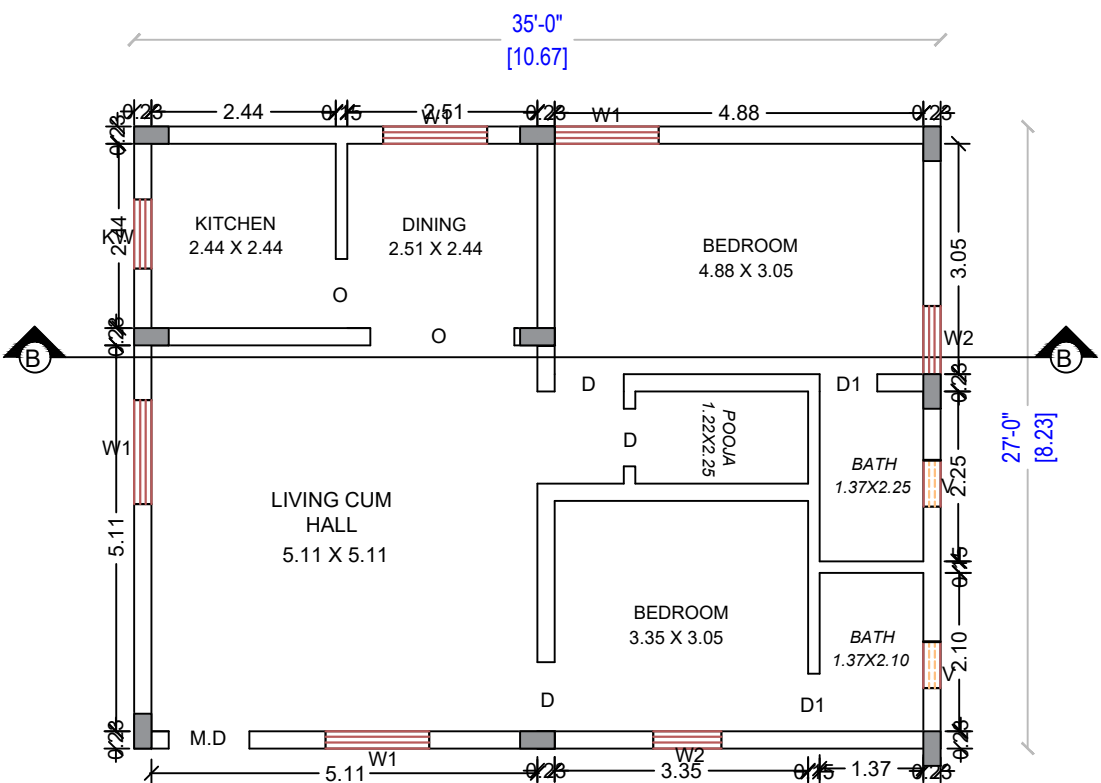



FLOOR PLAN

(SCALE 1:100)


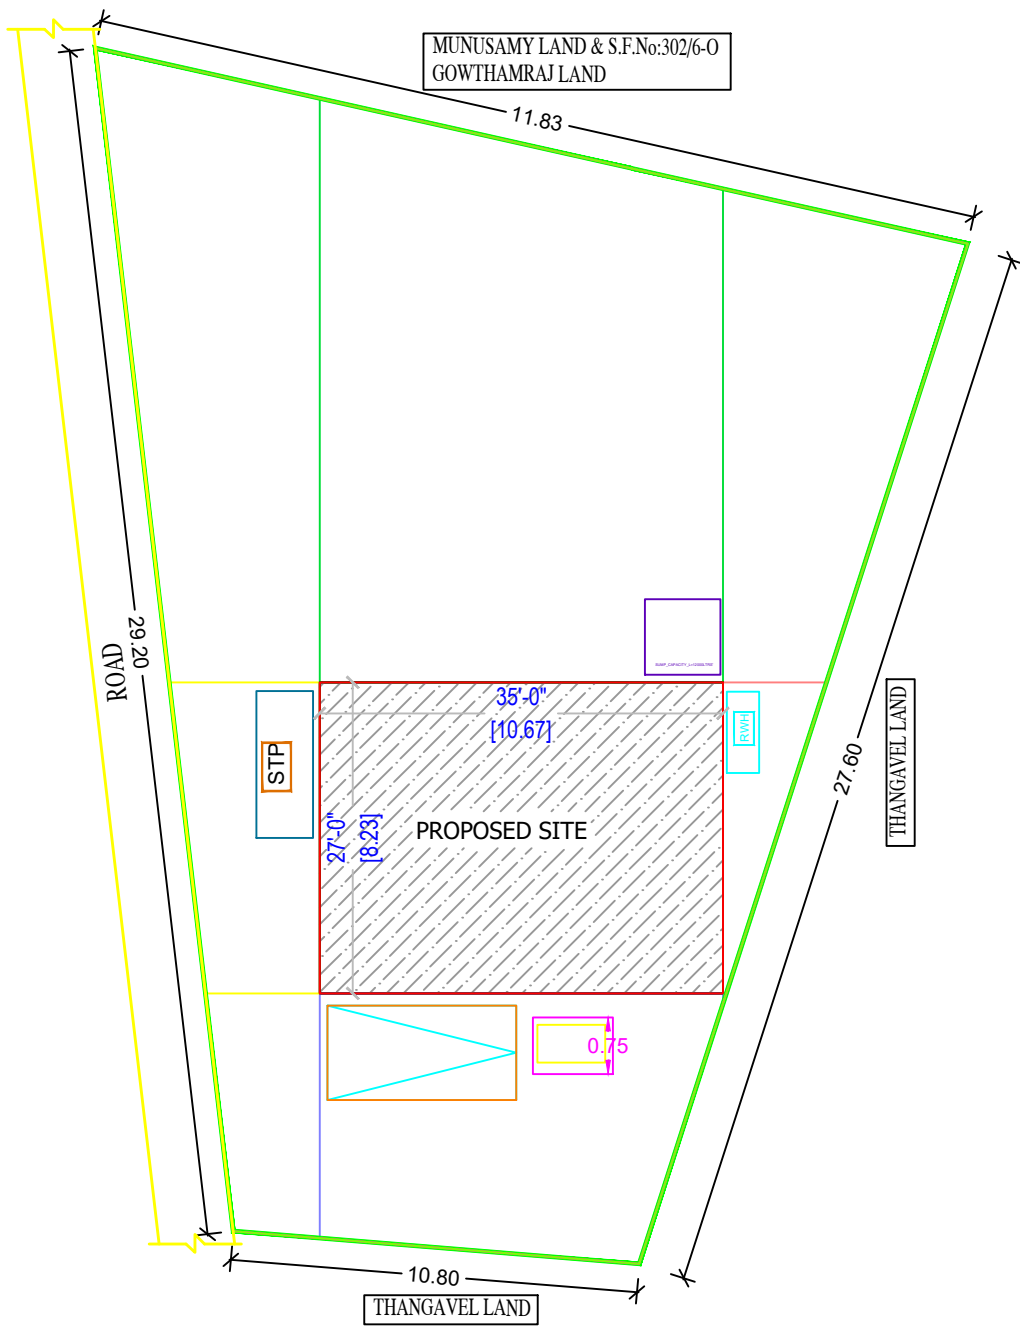


SITE PLAN



(SCALE 1:100)

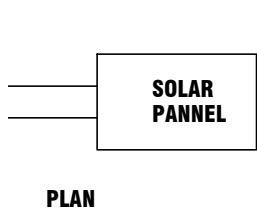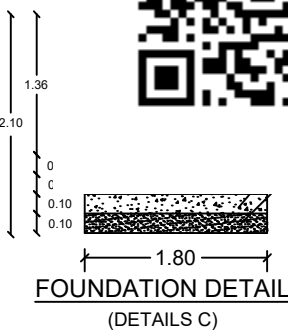


SOLAR WATER HEATER

 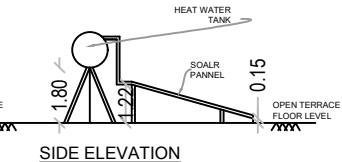


SEPTIC TANK & DISPERSION TRENCH DETAILS

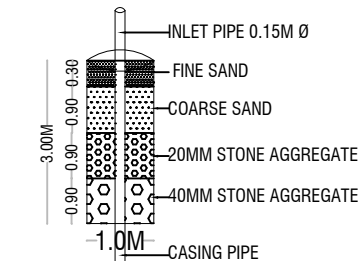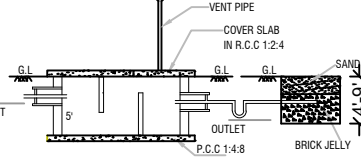

DETAILS OF RAIN WATER
HARVESTING STRUCTURES

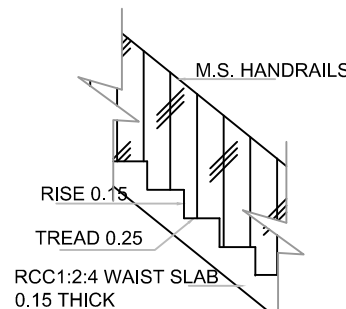

STAIRCASE DETAILS

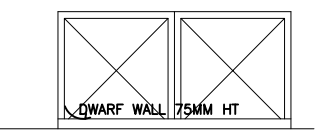

MAIN GATE ELEVATION

OFFICE USE:

TECHNICAL APPROVAL

Technical approval issued.

This Document is Digitally Data Singed by
"PRESIDENT OF MANIYAMPADI VILLAGE
PANCHAYAT, KADATHUR PANCHAYAT
UNION, PAPPIREDDIPATTI TALUK,
DHARMAPURI DISTRICT.
" So any seal or Sign is not necessary.

SCHEDULE OF JOINERIES		WIDTH	HEIGHT	AREA IN Sq.Mt
M.D	MAIN DOOR	1.00	2.13	2.13
D	DOOR	0.91	2.10	1.91
D1	DOOR	0.76	2.10	1.60
W1	WINDOW 1	1.20	1.22	1.464
W2	WINDOW 2	0.90	1.22	1.10
O	OPEN	1.00	2.10	2.10
V	VENTILATOR	0.90	0.60	0.54

AREA STATEMENT

Document Area		546.25 Sq.Mt		(13.5 Cent) 5880.00 Sq.Ft.
PLR / FMB		500.55 Sq.Mt		
As At Site Area		500.55 Sq.Mt		
PARTICULARS	Total Buildup Area in Sq.Mt	FSI Area in Sq.Mt	Non FSI Area in Sq.Mt	Total Buildup Area in Sq.Ft
PRO.GROUND FLOOR AREA	87.79	87.79	-	945.00
	-	-	-	-
TOTAL AREA	87.79	87.79	-	945.00

PARKING DETAILS

Particulars	Provided in Nos.	Total All Floor Area	Total Land Area
Car Parking	1	87.79	500.55
Two Wheeler Parking	1		

FSI = 0.175 < 2

COLOR INDEX

SITE BOUNDARY	PROPOSED BUILDING	EXISTING ROAD	SEPTIC TANK	RAIN WATER HARVESTING

NOTES

ALL DIMENSIONS ARE IN
FEET AND METRES

SCALE 1:100

APPLICANT

Mr.GOWTHAMRAJ s/o ARUMUGAM

REGISTER ENGINEER

Er.K.TAMILARASAN.DCE (Civil),
TN.Govt. "Registered Professionals,"
REGISTER ENGINEER -G-III, REG.No: 382/2024,
KT CONSTRUCTION & DESIGN,
Kadathur,Dharmapuri-635 303,
Cell: 8015334945,
E.Mail : ktconstructiondpi@gmail.com