



PLAN SHOWING THE PROPOSED CONSTRUCTION OF R.C.C ROOF RESIDENTIAL BUILDING IN OLD S.F.No:421/1B2A, NEW S.F.No: 421/21, VELLEGROUNDANPALAYAM VILLAGE, ELAKKIYAMPATTI PANCHAYAT, DHARMAPURI PANCHAYAT UNION, DHARMAPURI TALUK AND DHARMAPURI DISTRICT. SCALE-1:100


APPLICANTS:1.Mrs.N.MANI W/o.Late.NAGARAJ 2.Mr.N.DHANASEKAR S/o.Late.NAGARAJ 3.Mr.N.GUNASEKAR S/o.Late.NAGARAJ

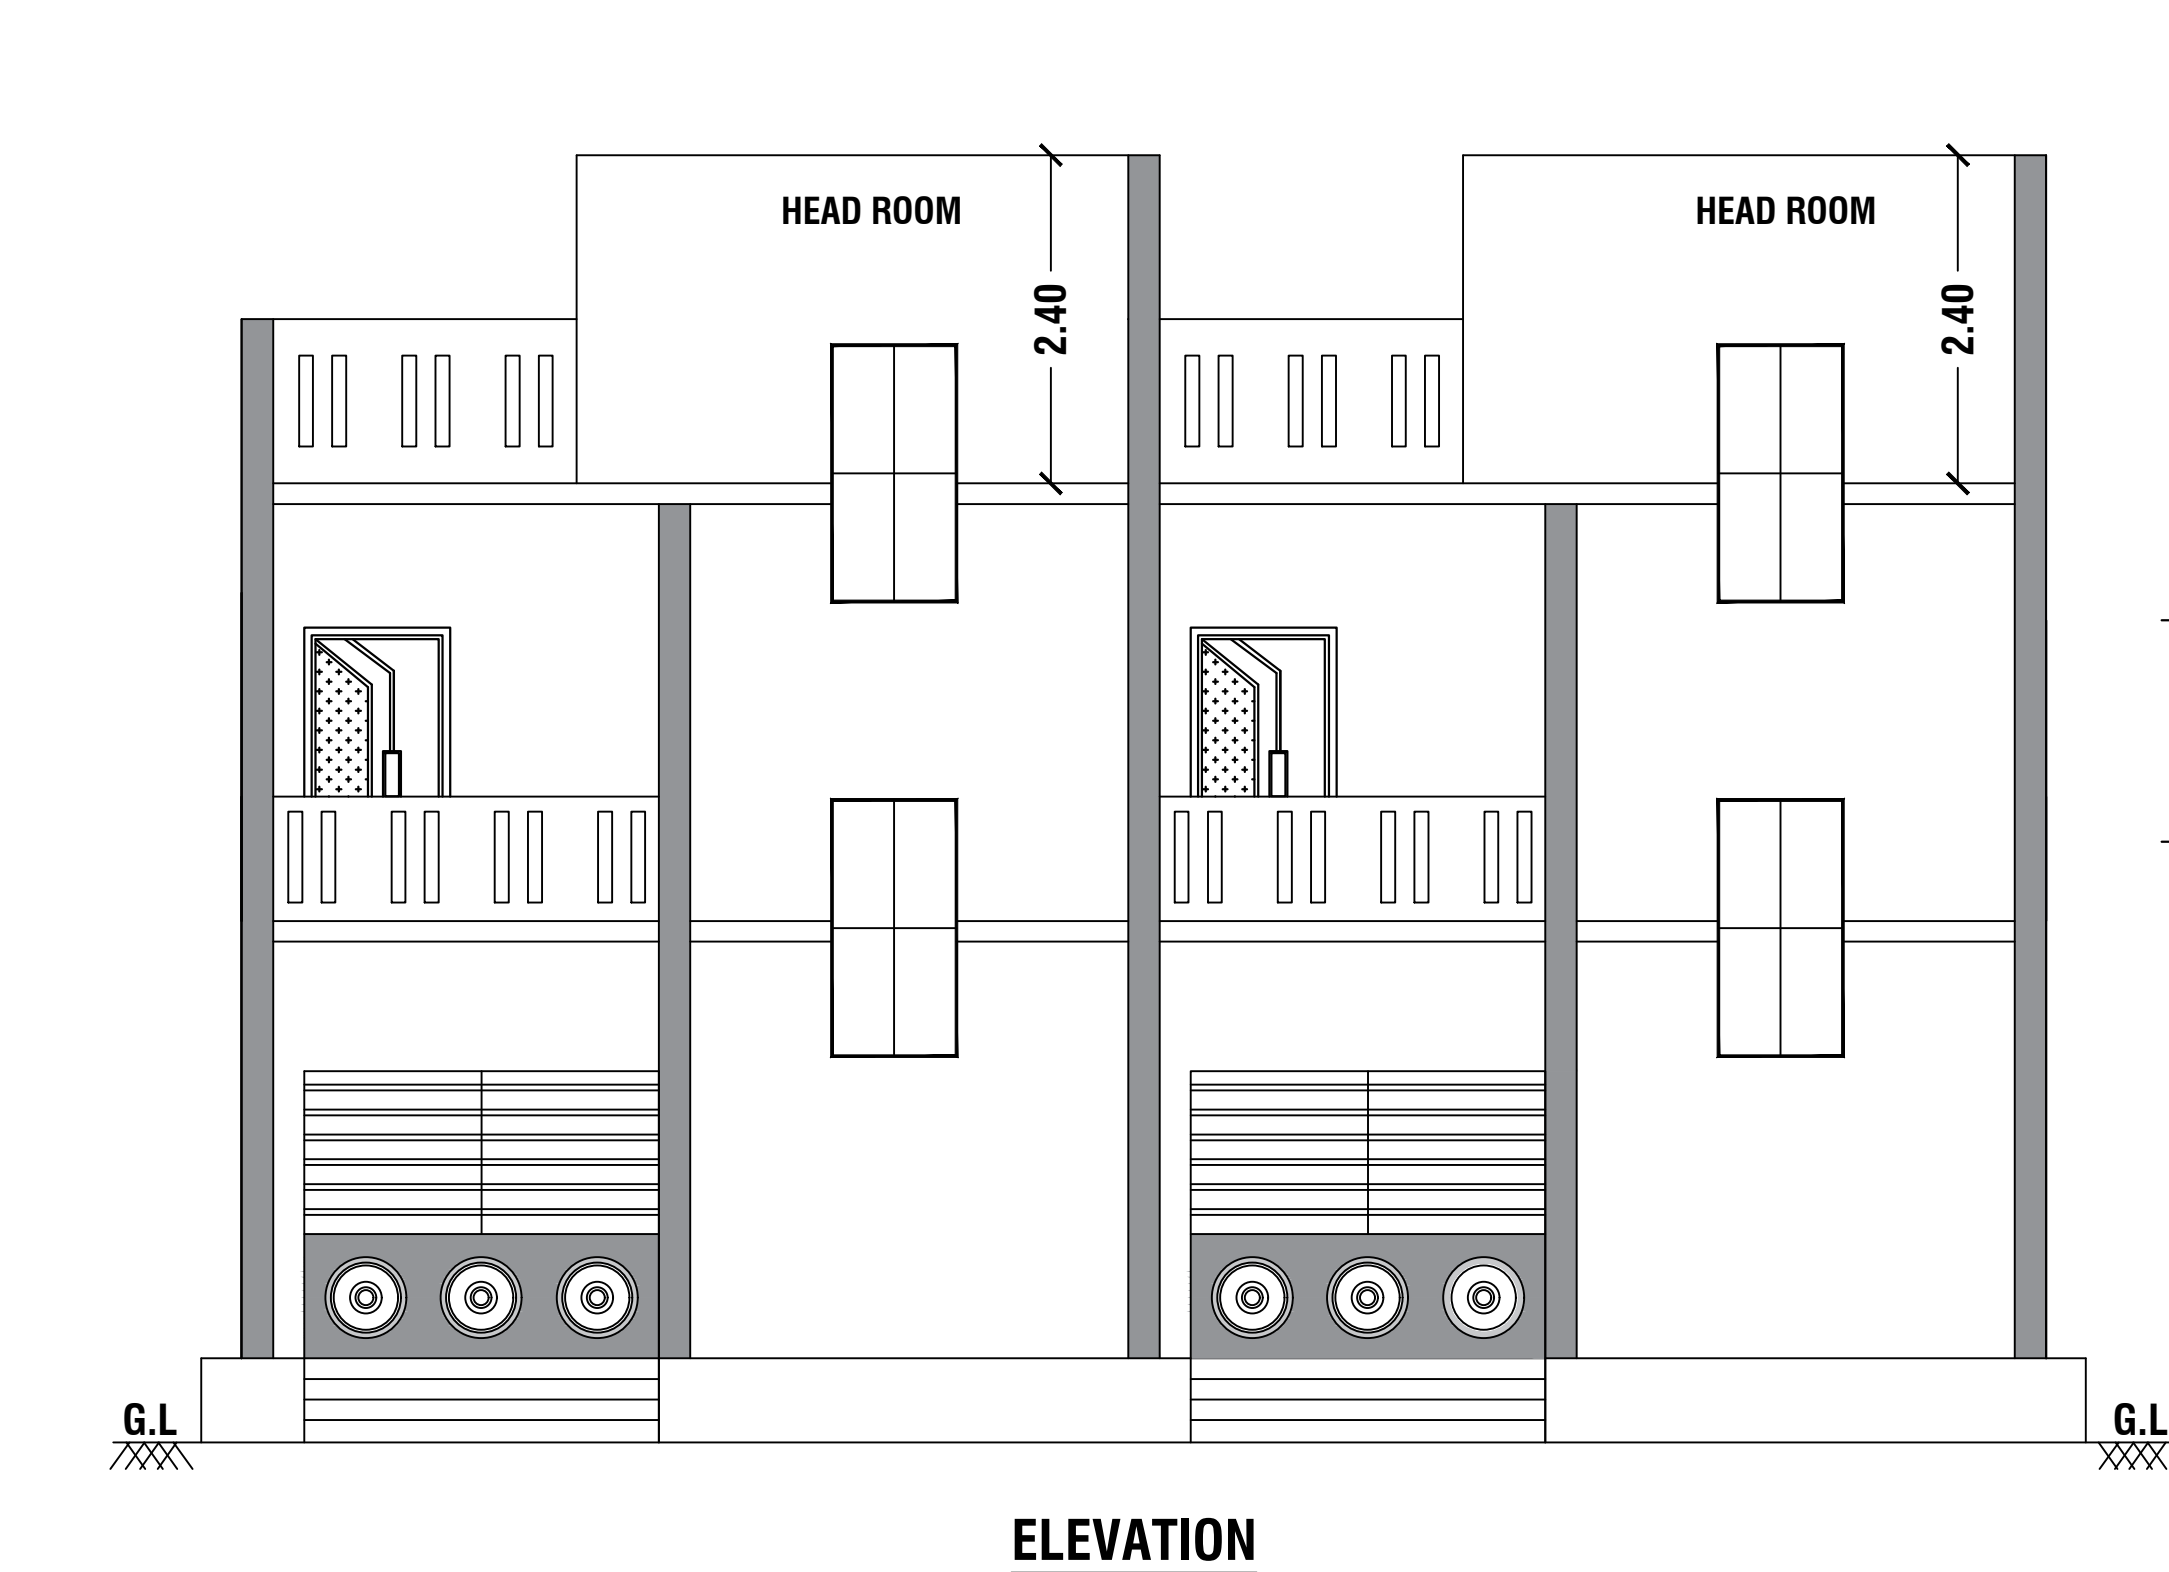


ELEVATION

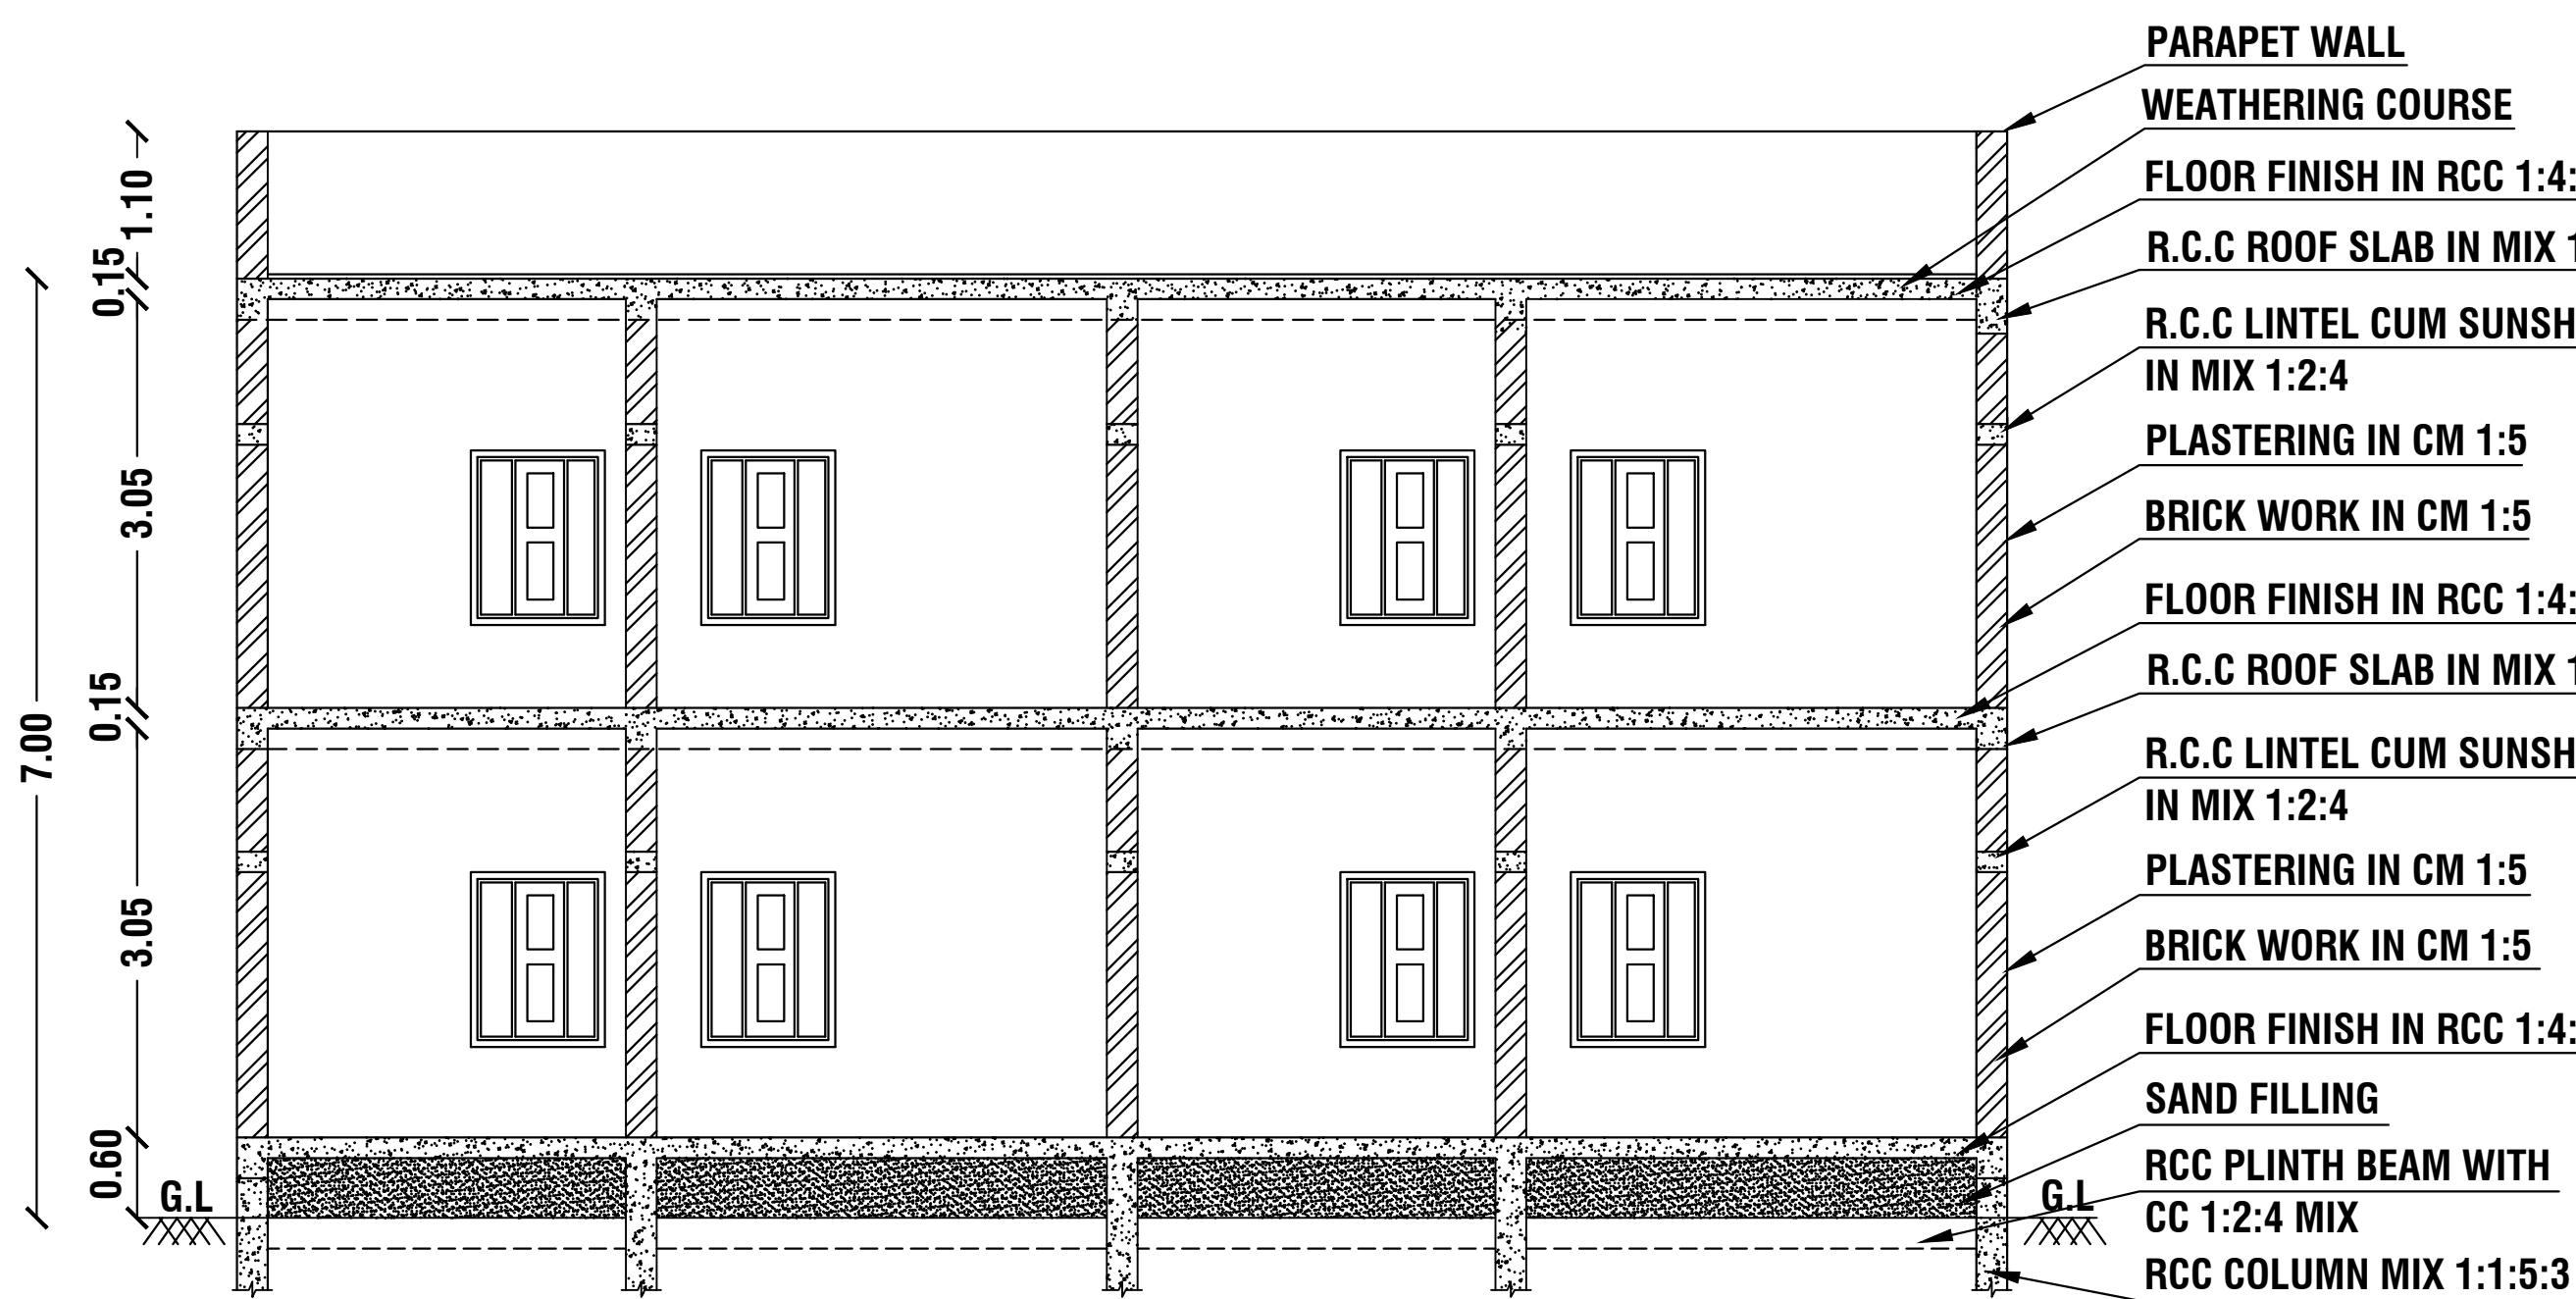


SECTION ON - AA'

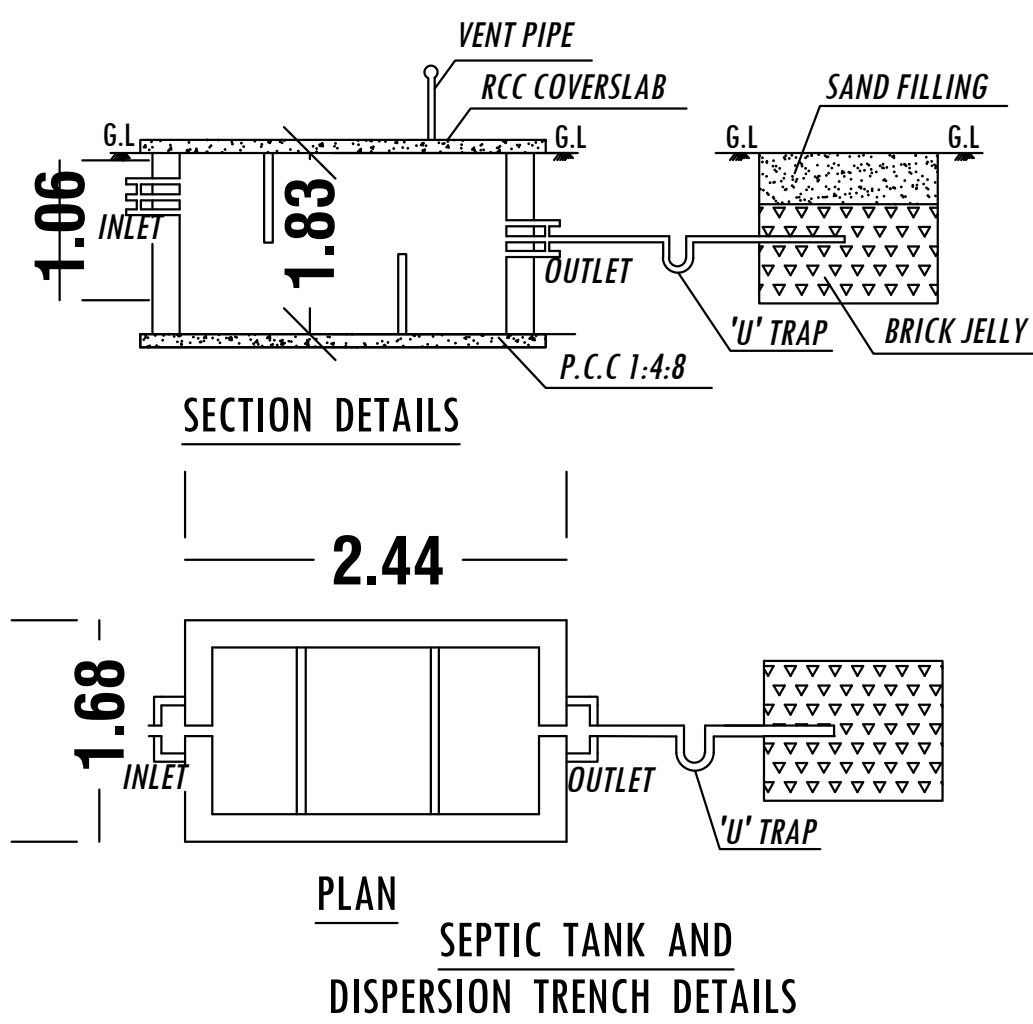


SEPTIC TANK AND DISPERSION TRENCH DETAILS

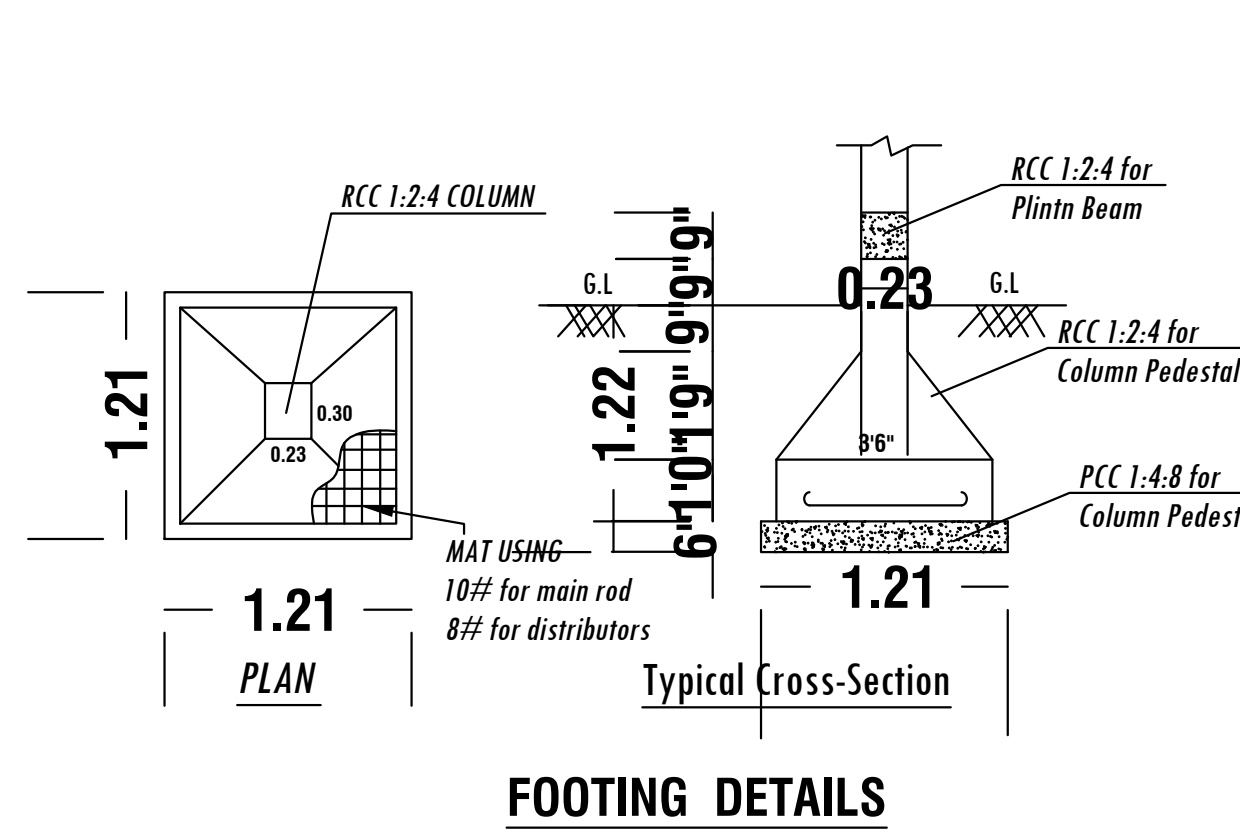


FOOTING DETAILS

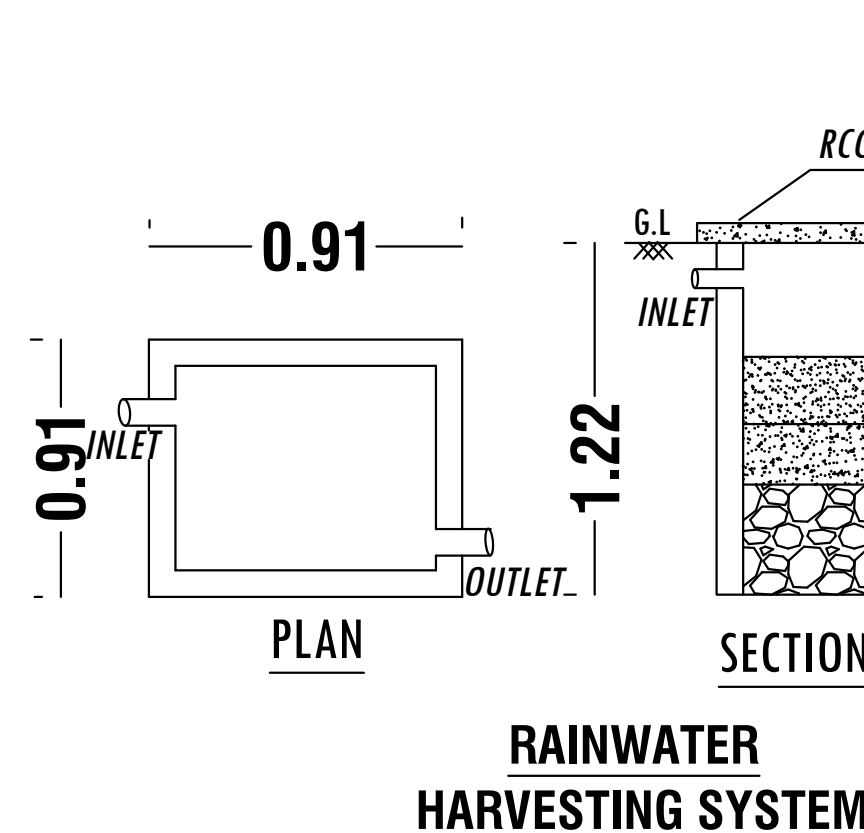

RAINWATER HARVESTING SYSTEM

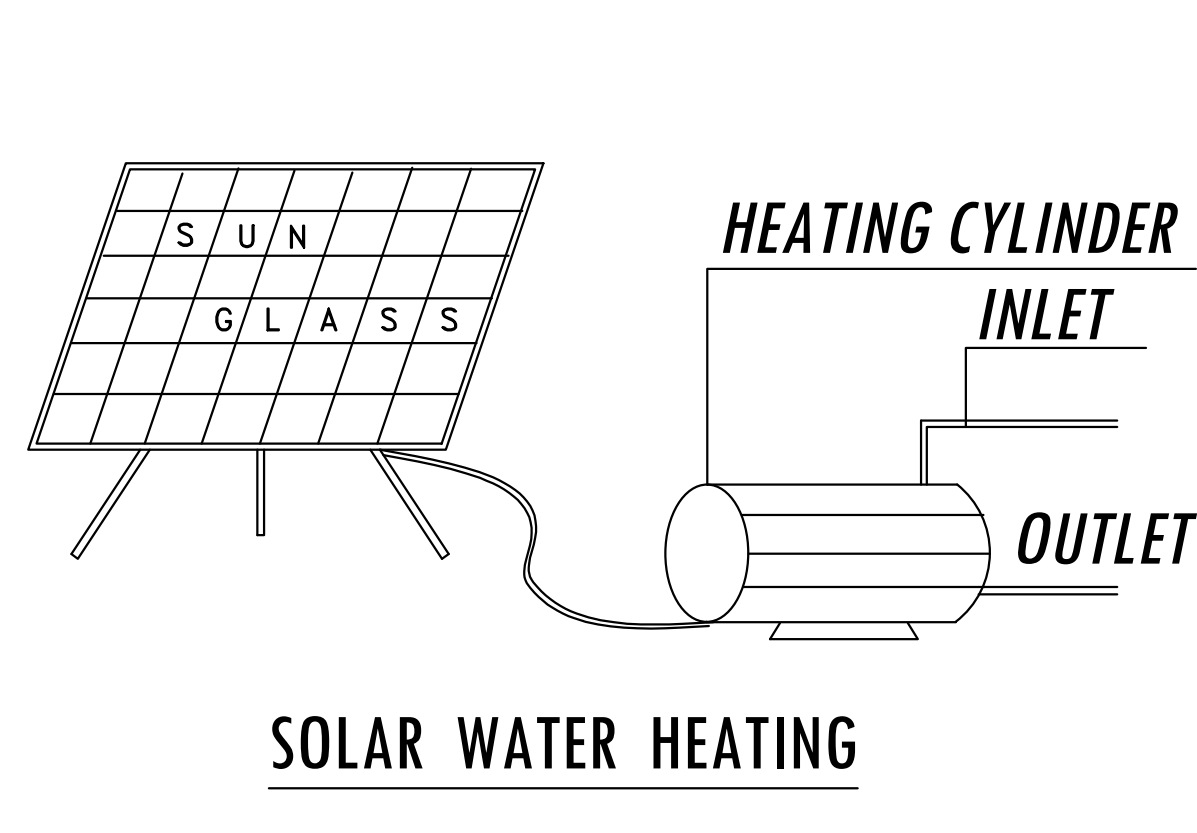


SOLAR WATER HEATING

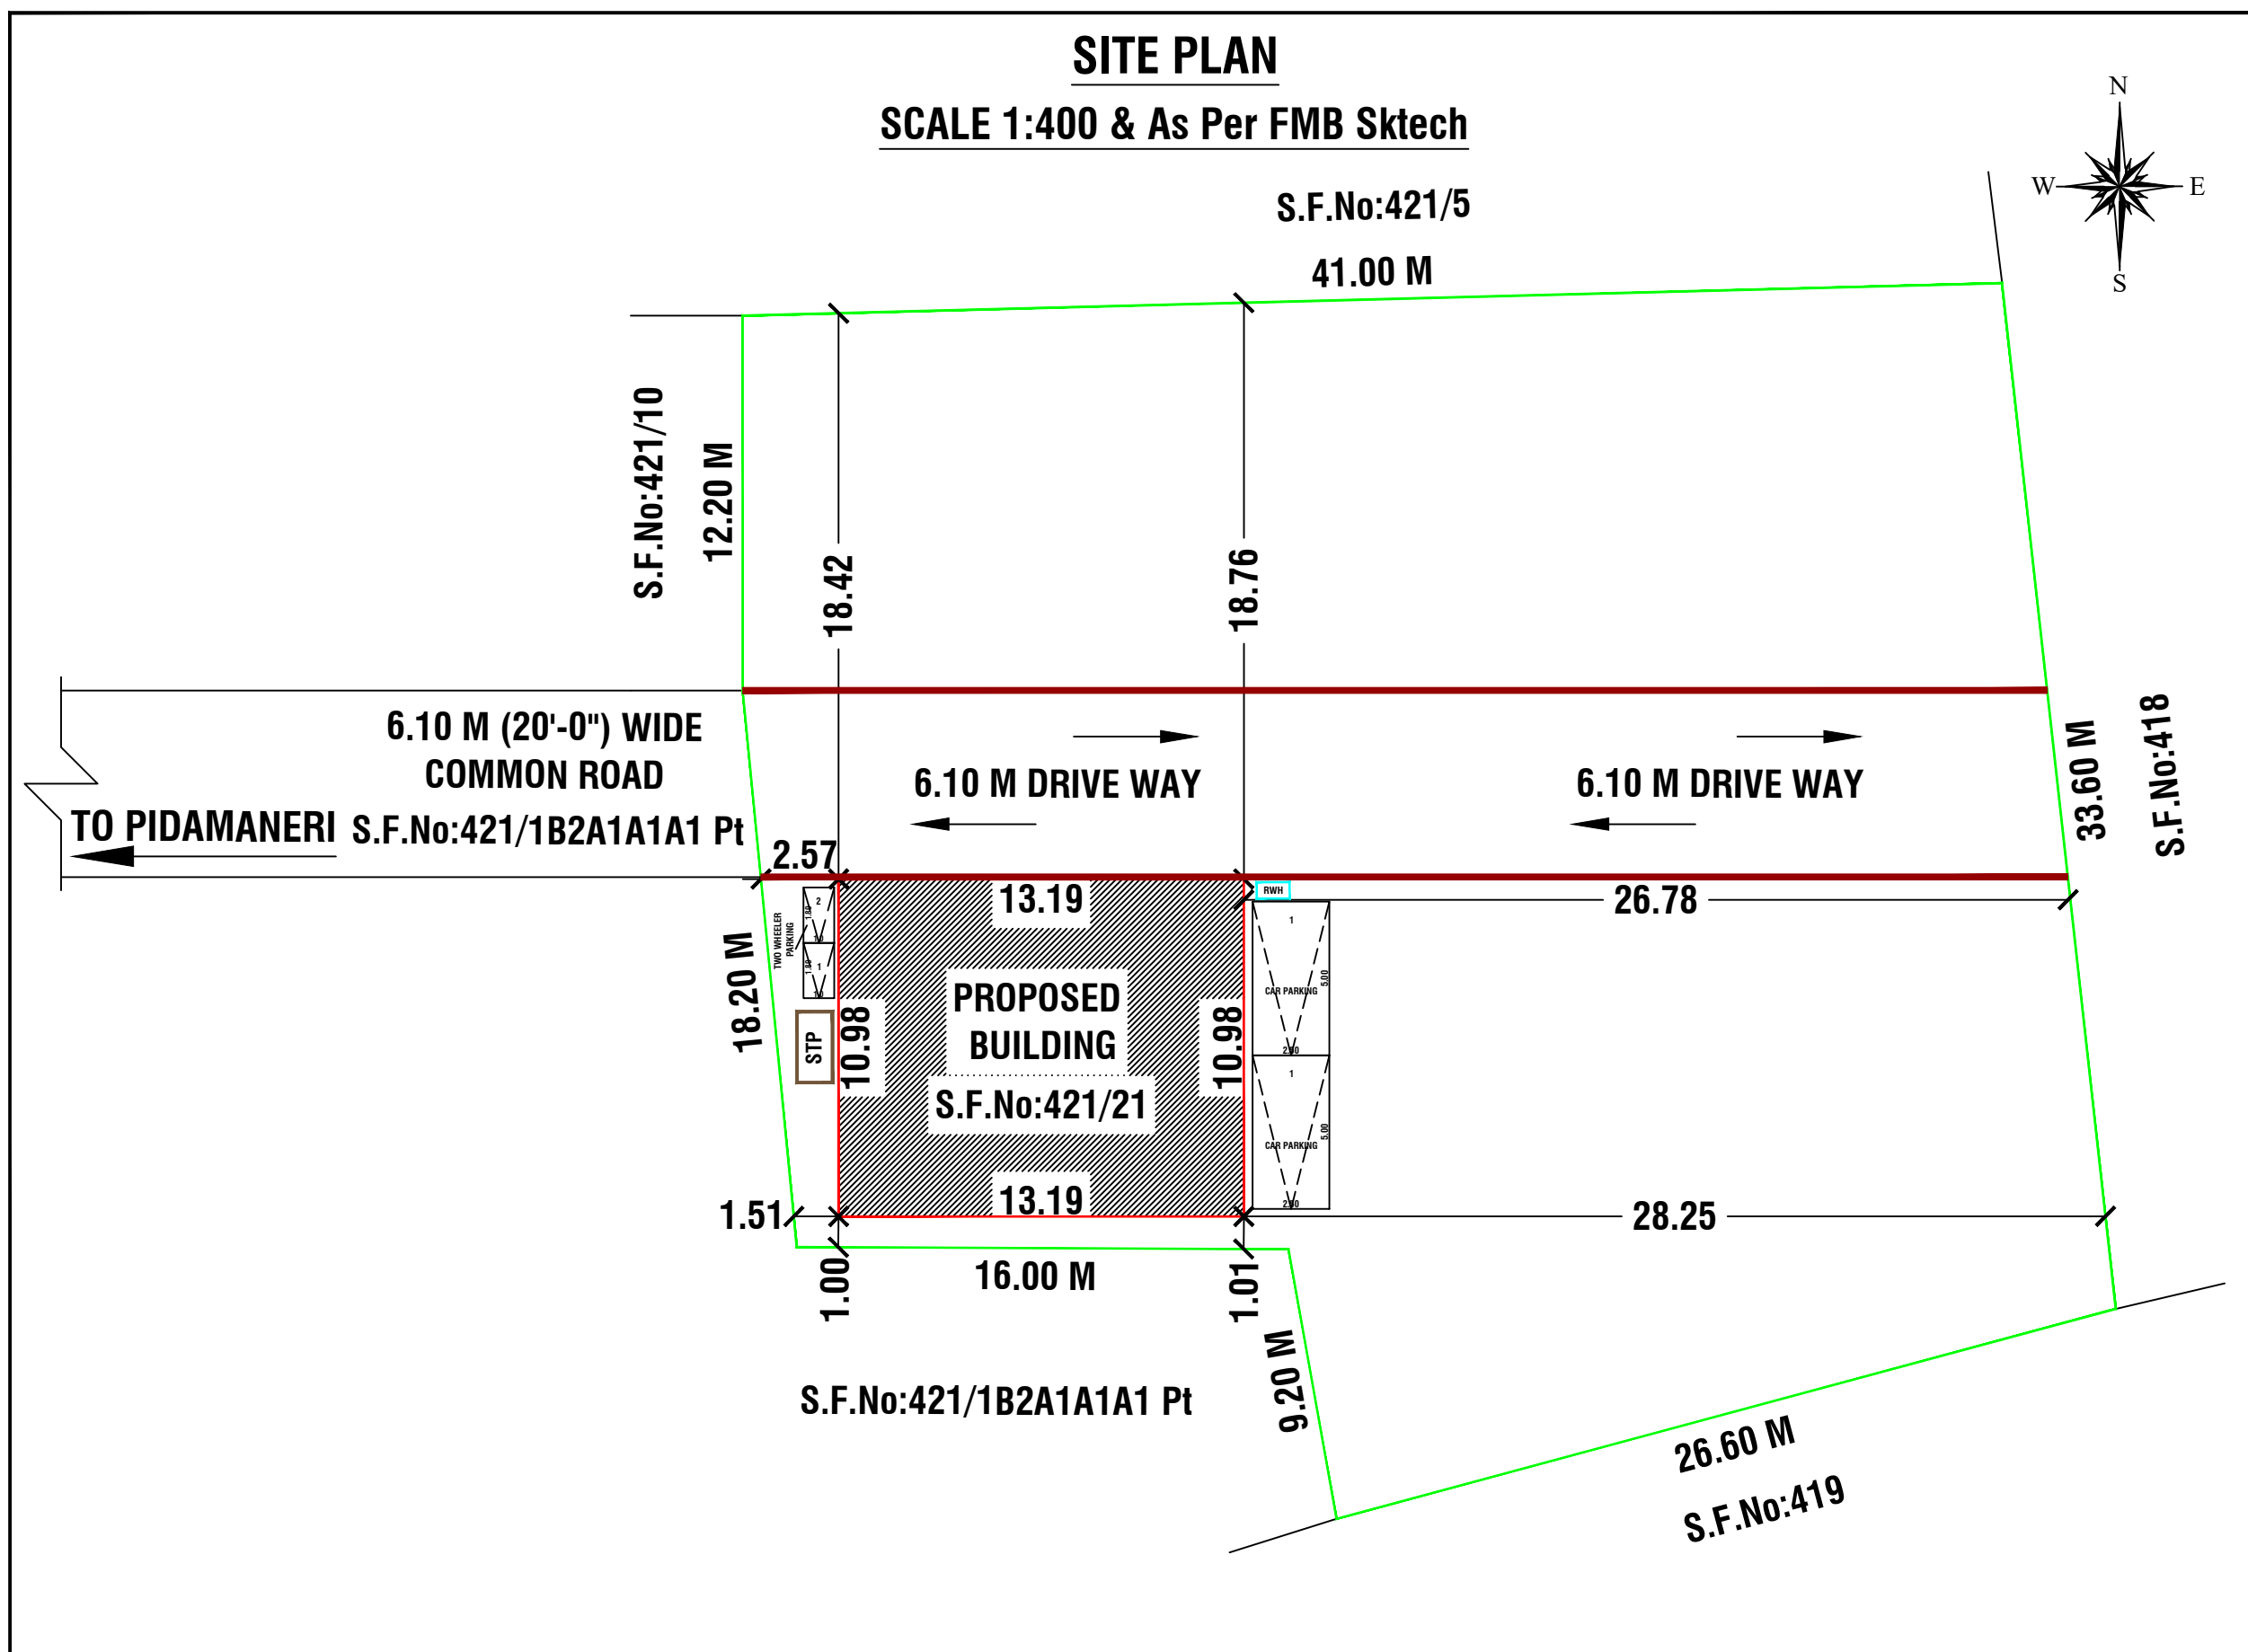


SITE PLAN

SCALE 1:400 & As Per FMB Sktech

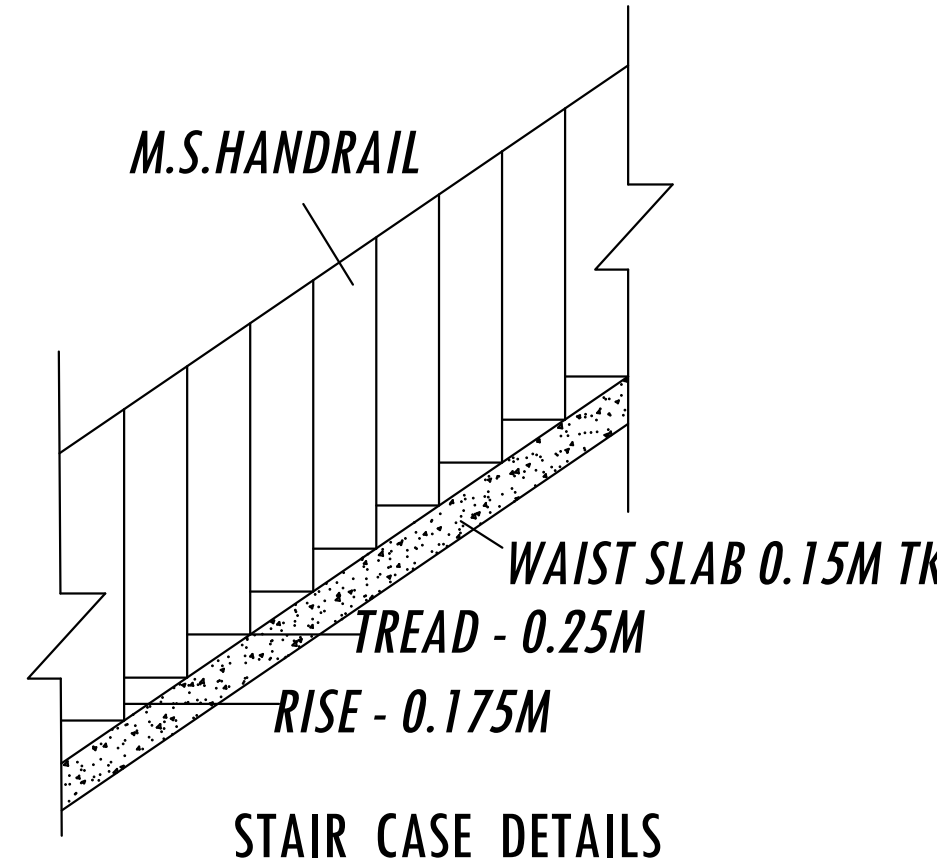


STAIR CASE DETAILS


OFFICE USE	
TECHNICAL APPROVAL	
Technical approval issued.	
This Document is Digitally Data Singed by The President (B.D.O (V.P)) of "VELLAGOUNDANPALAYAM VILLAGE, ELAKKIYAMPATTI PANCHAYAT, DHARMAPURI PANCHAYAT UNION". So any Seal or Sign is Not Necessary.	
Parking Details	
Particulars	Provided in Nos.
Car Parking	1
Two Wheeler Parking	2
COLOR INDEX	
SITE BOUNDARY	
PROPOSED BUILDING	
EXISTING ROAD	
SEPTIC TANK	
RAIN WATER	

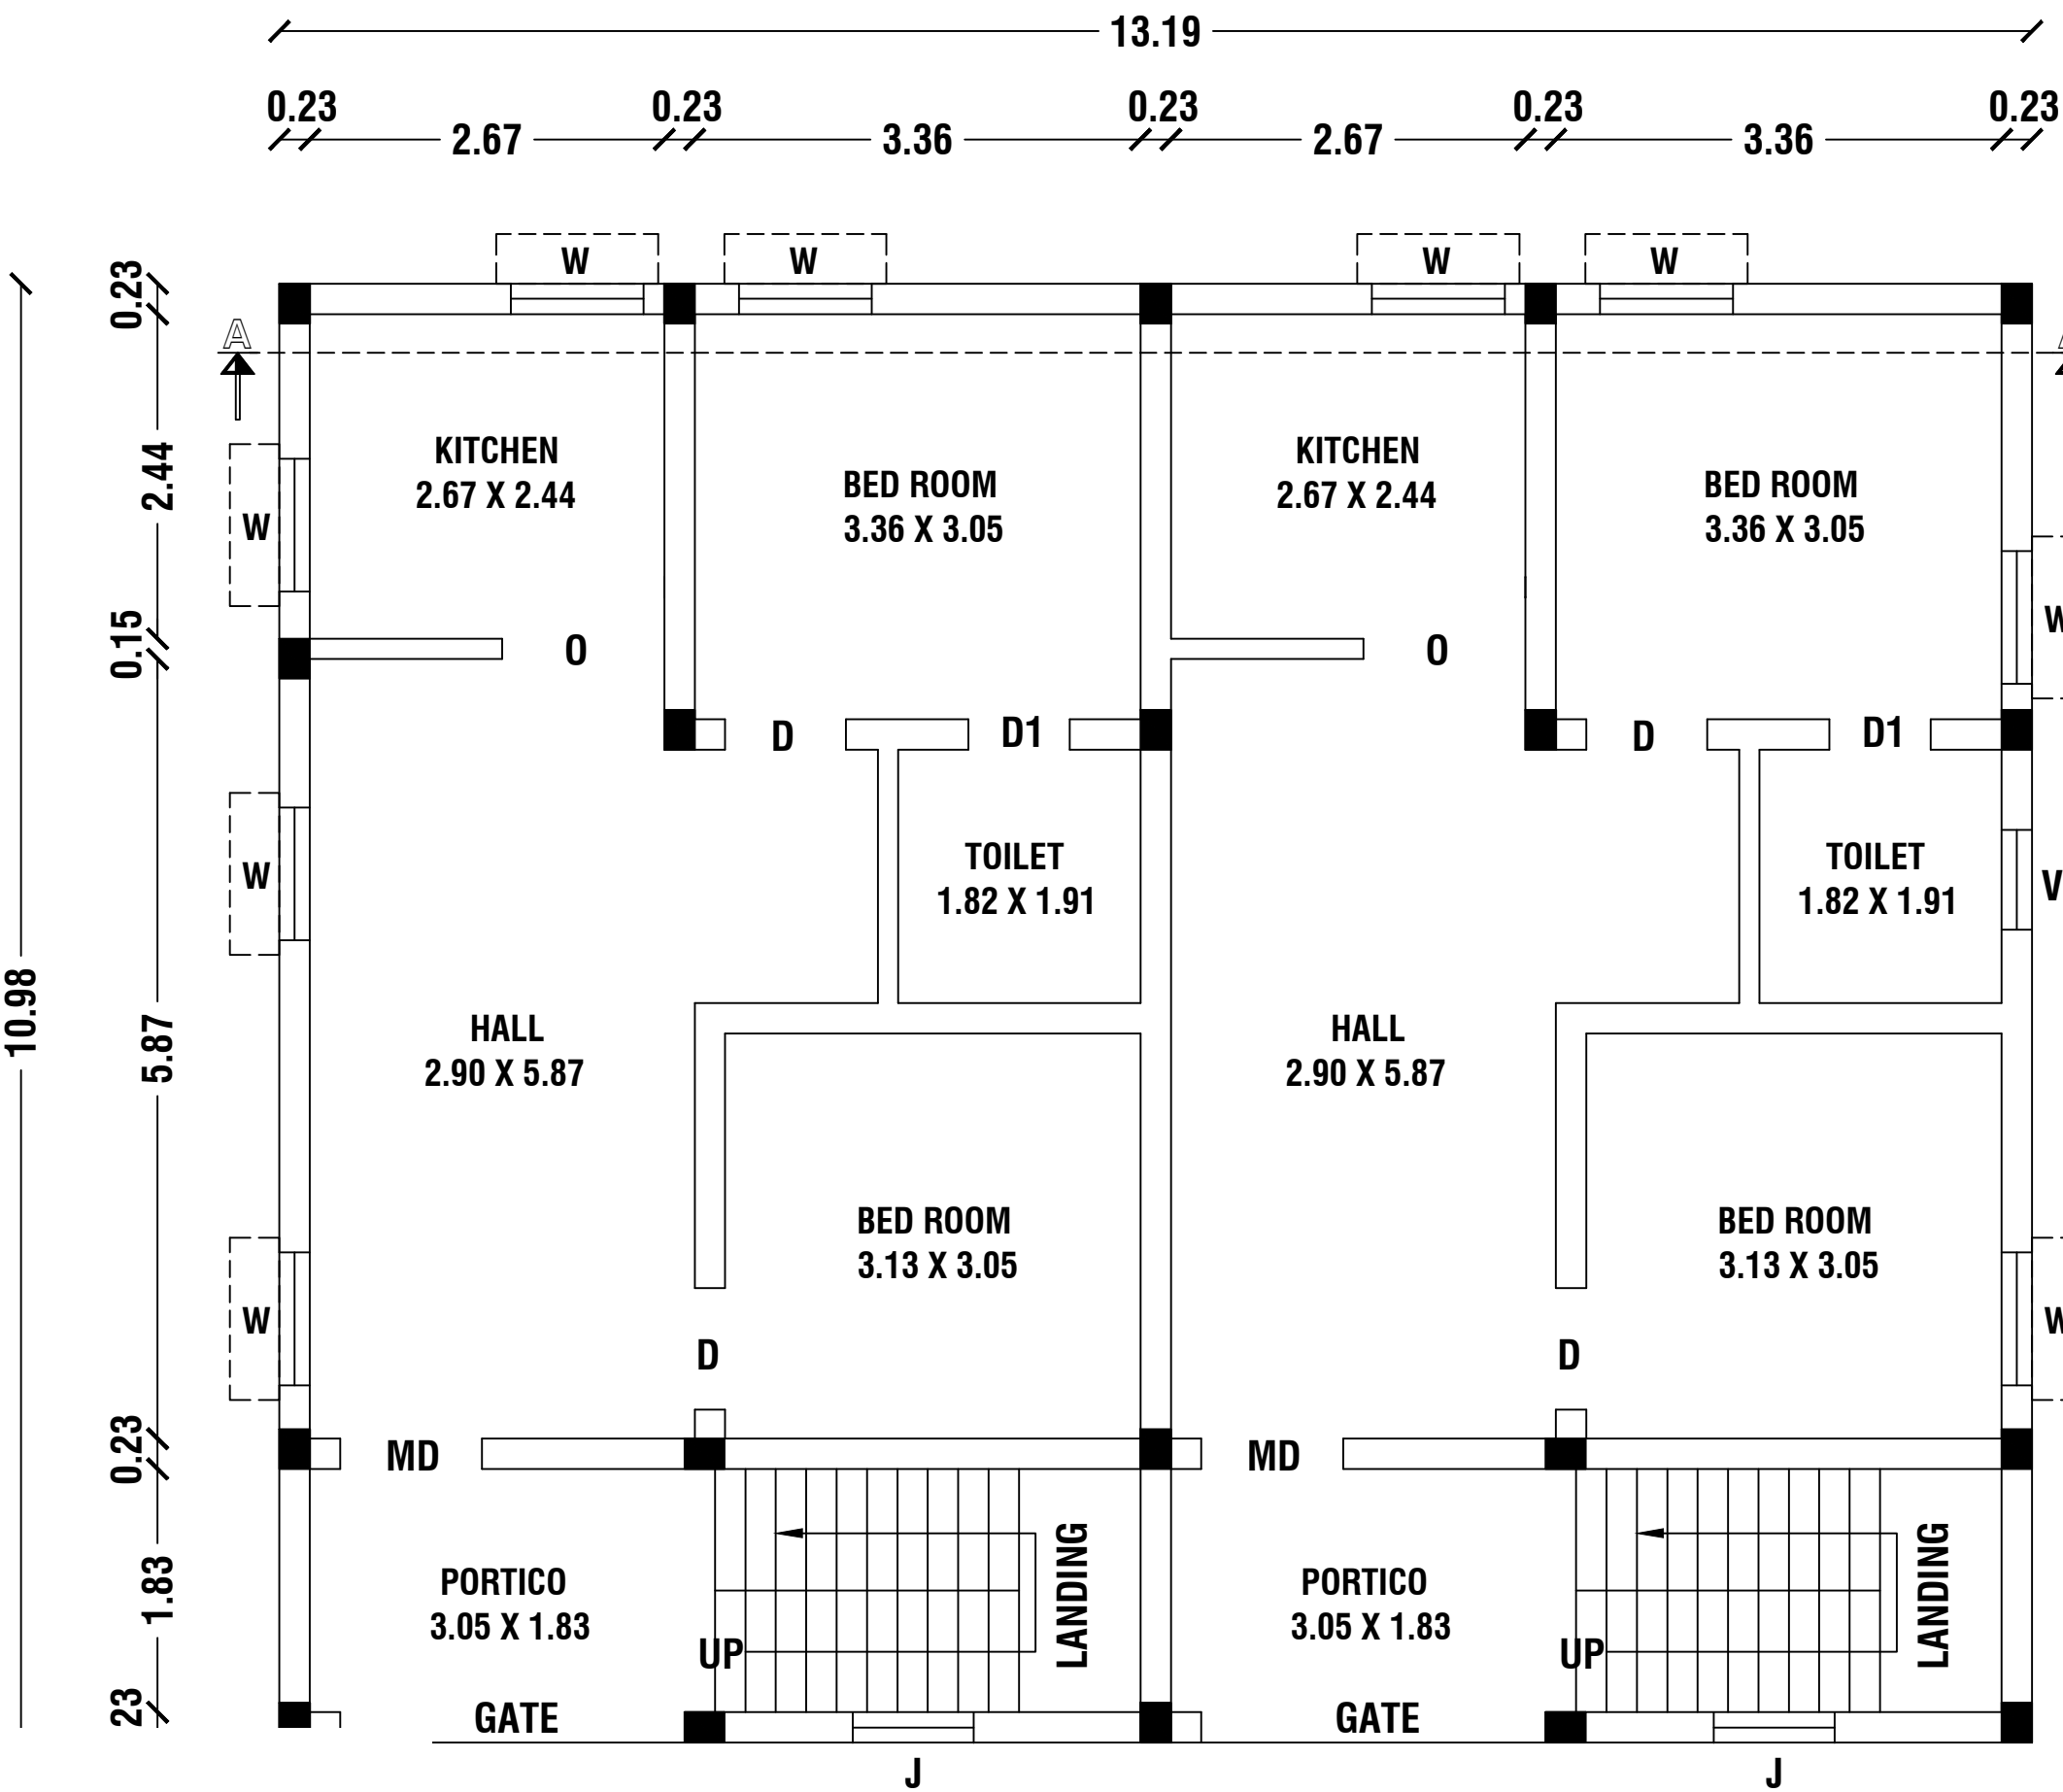

GROUND FLOOR PLAN

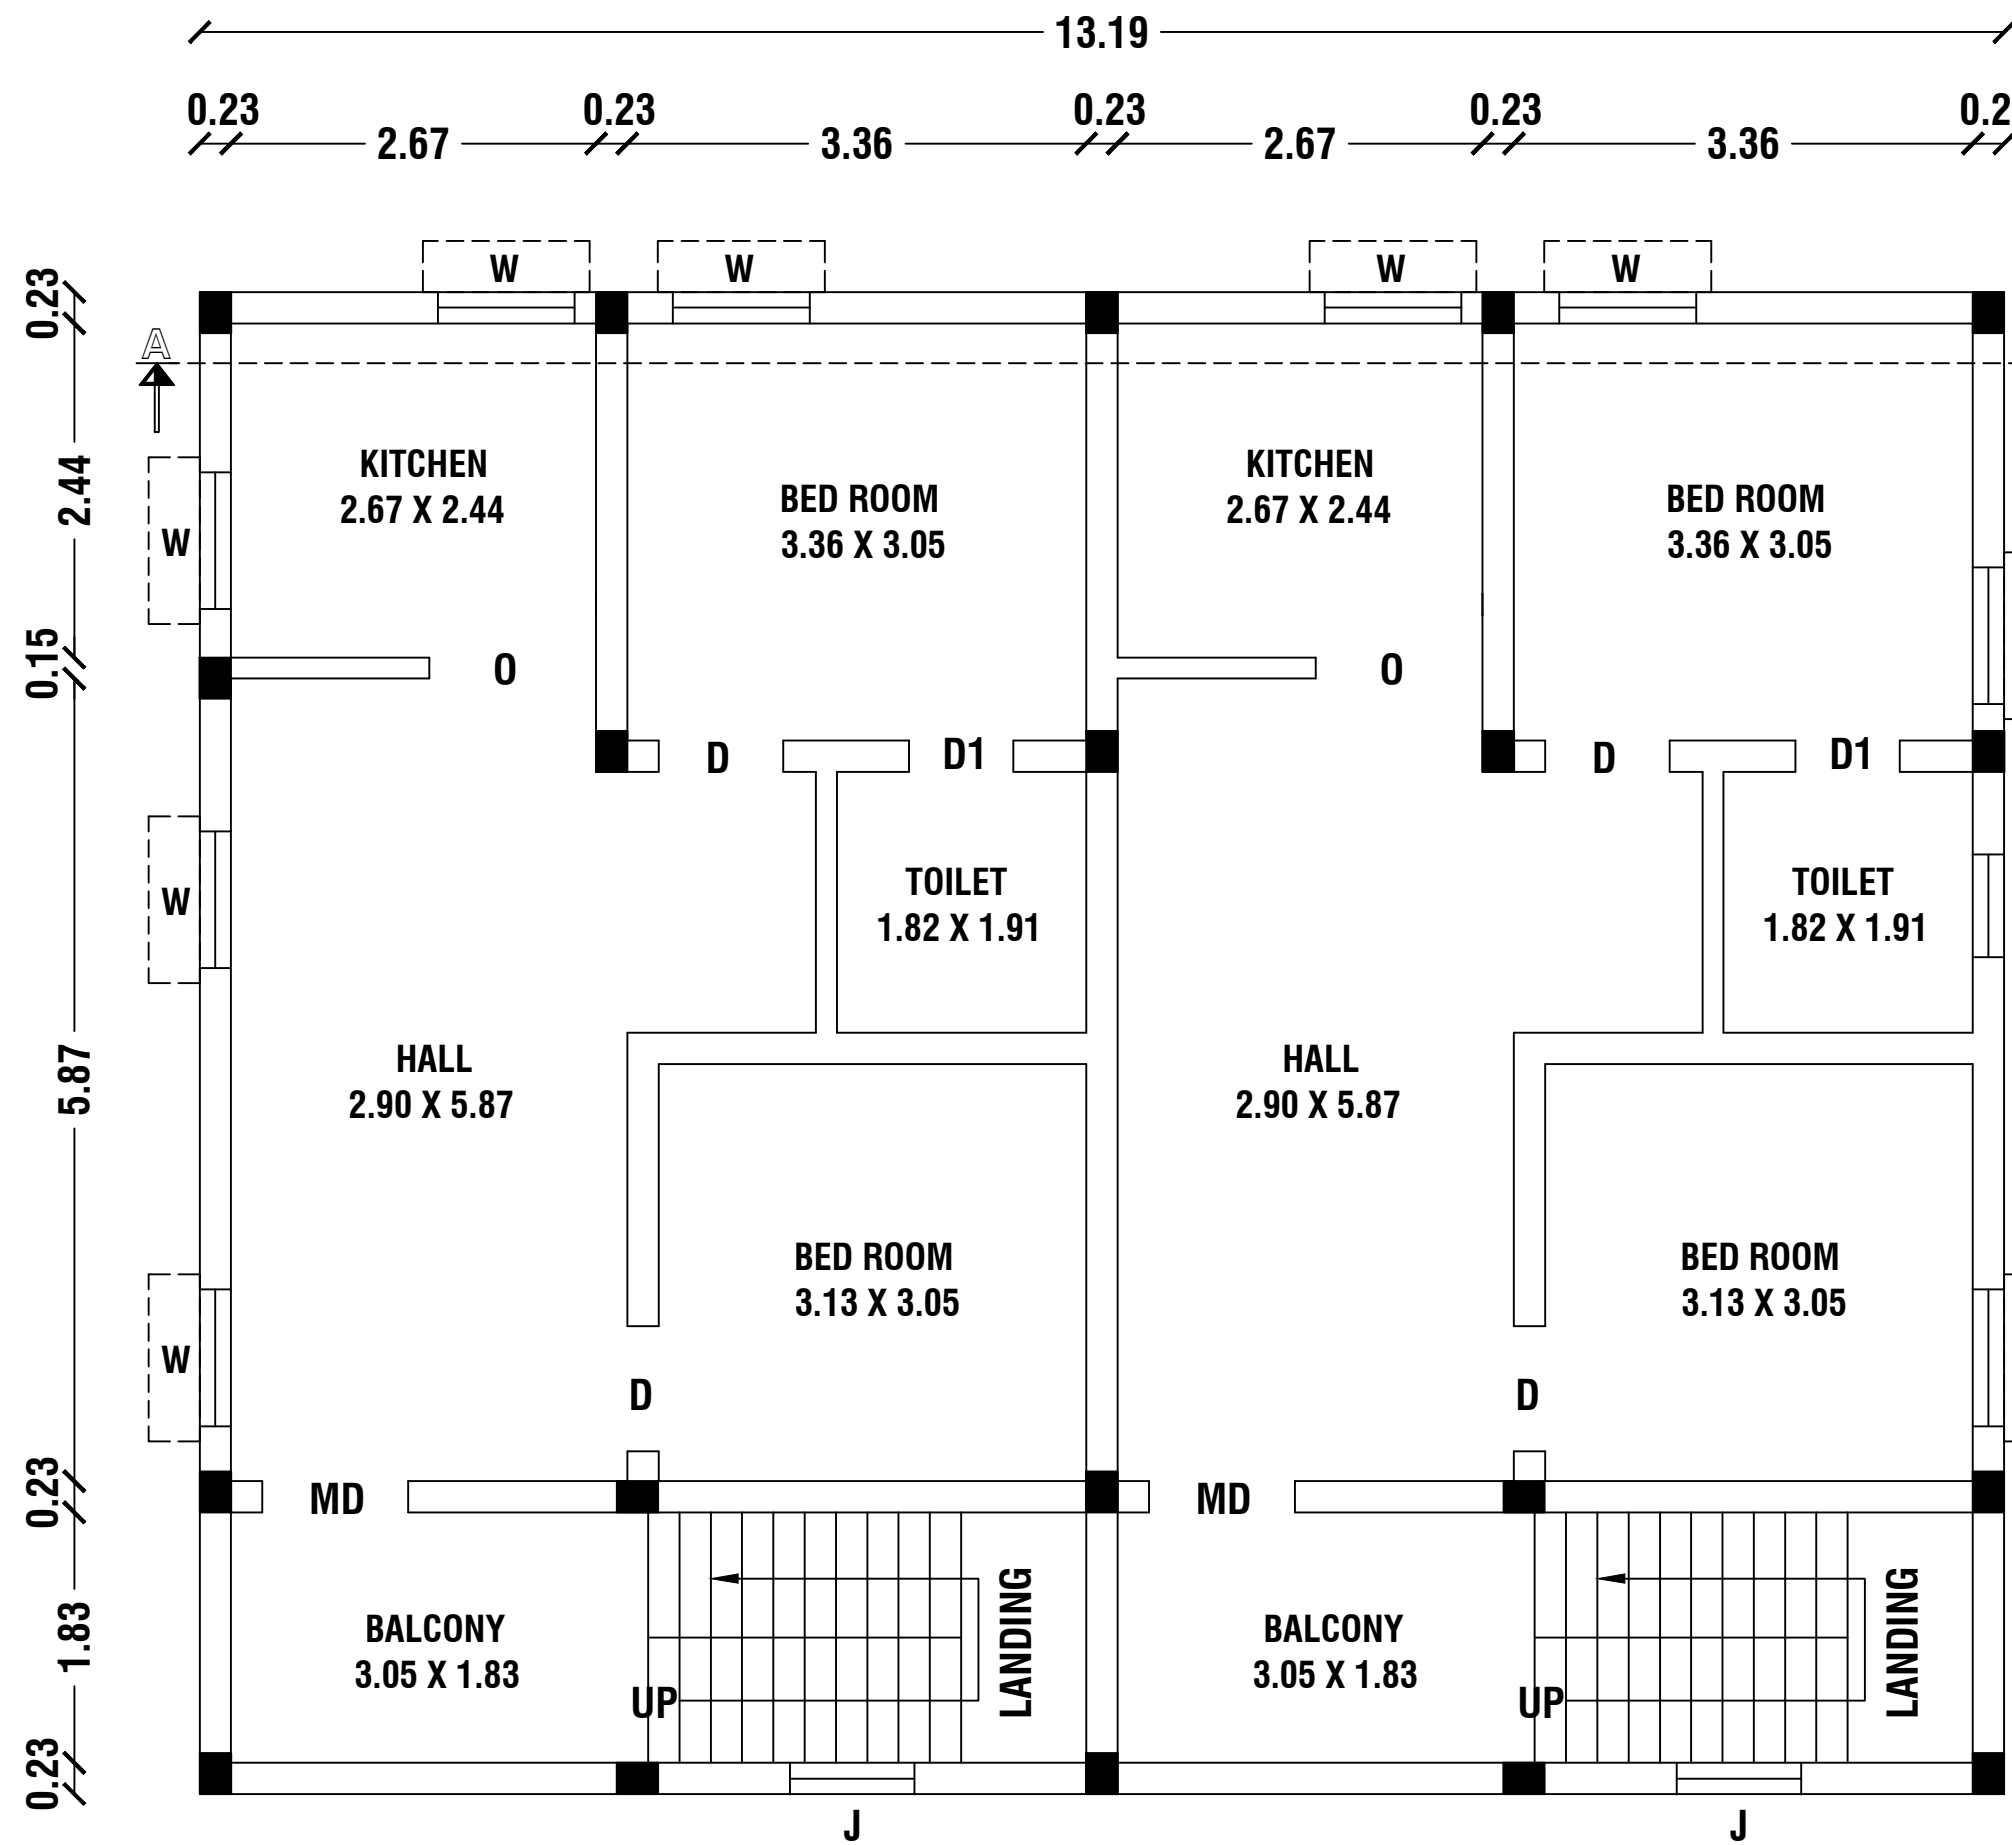

FIRST FLOOR PLAN

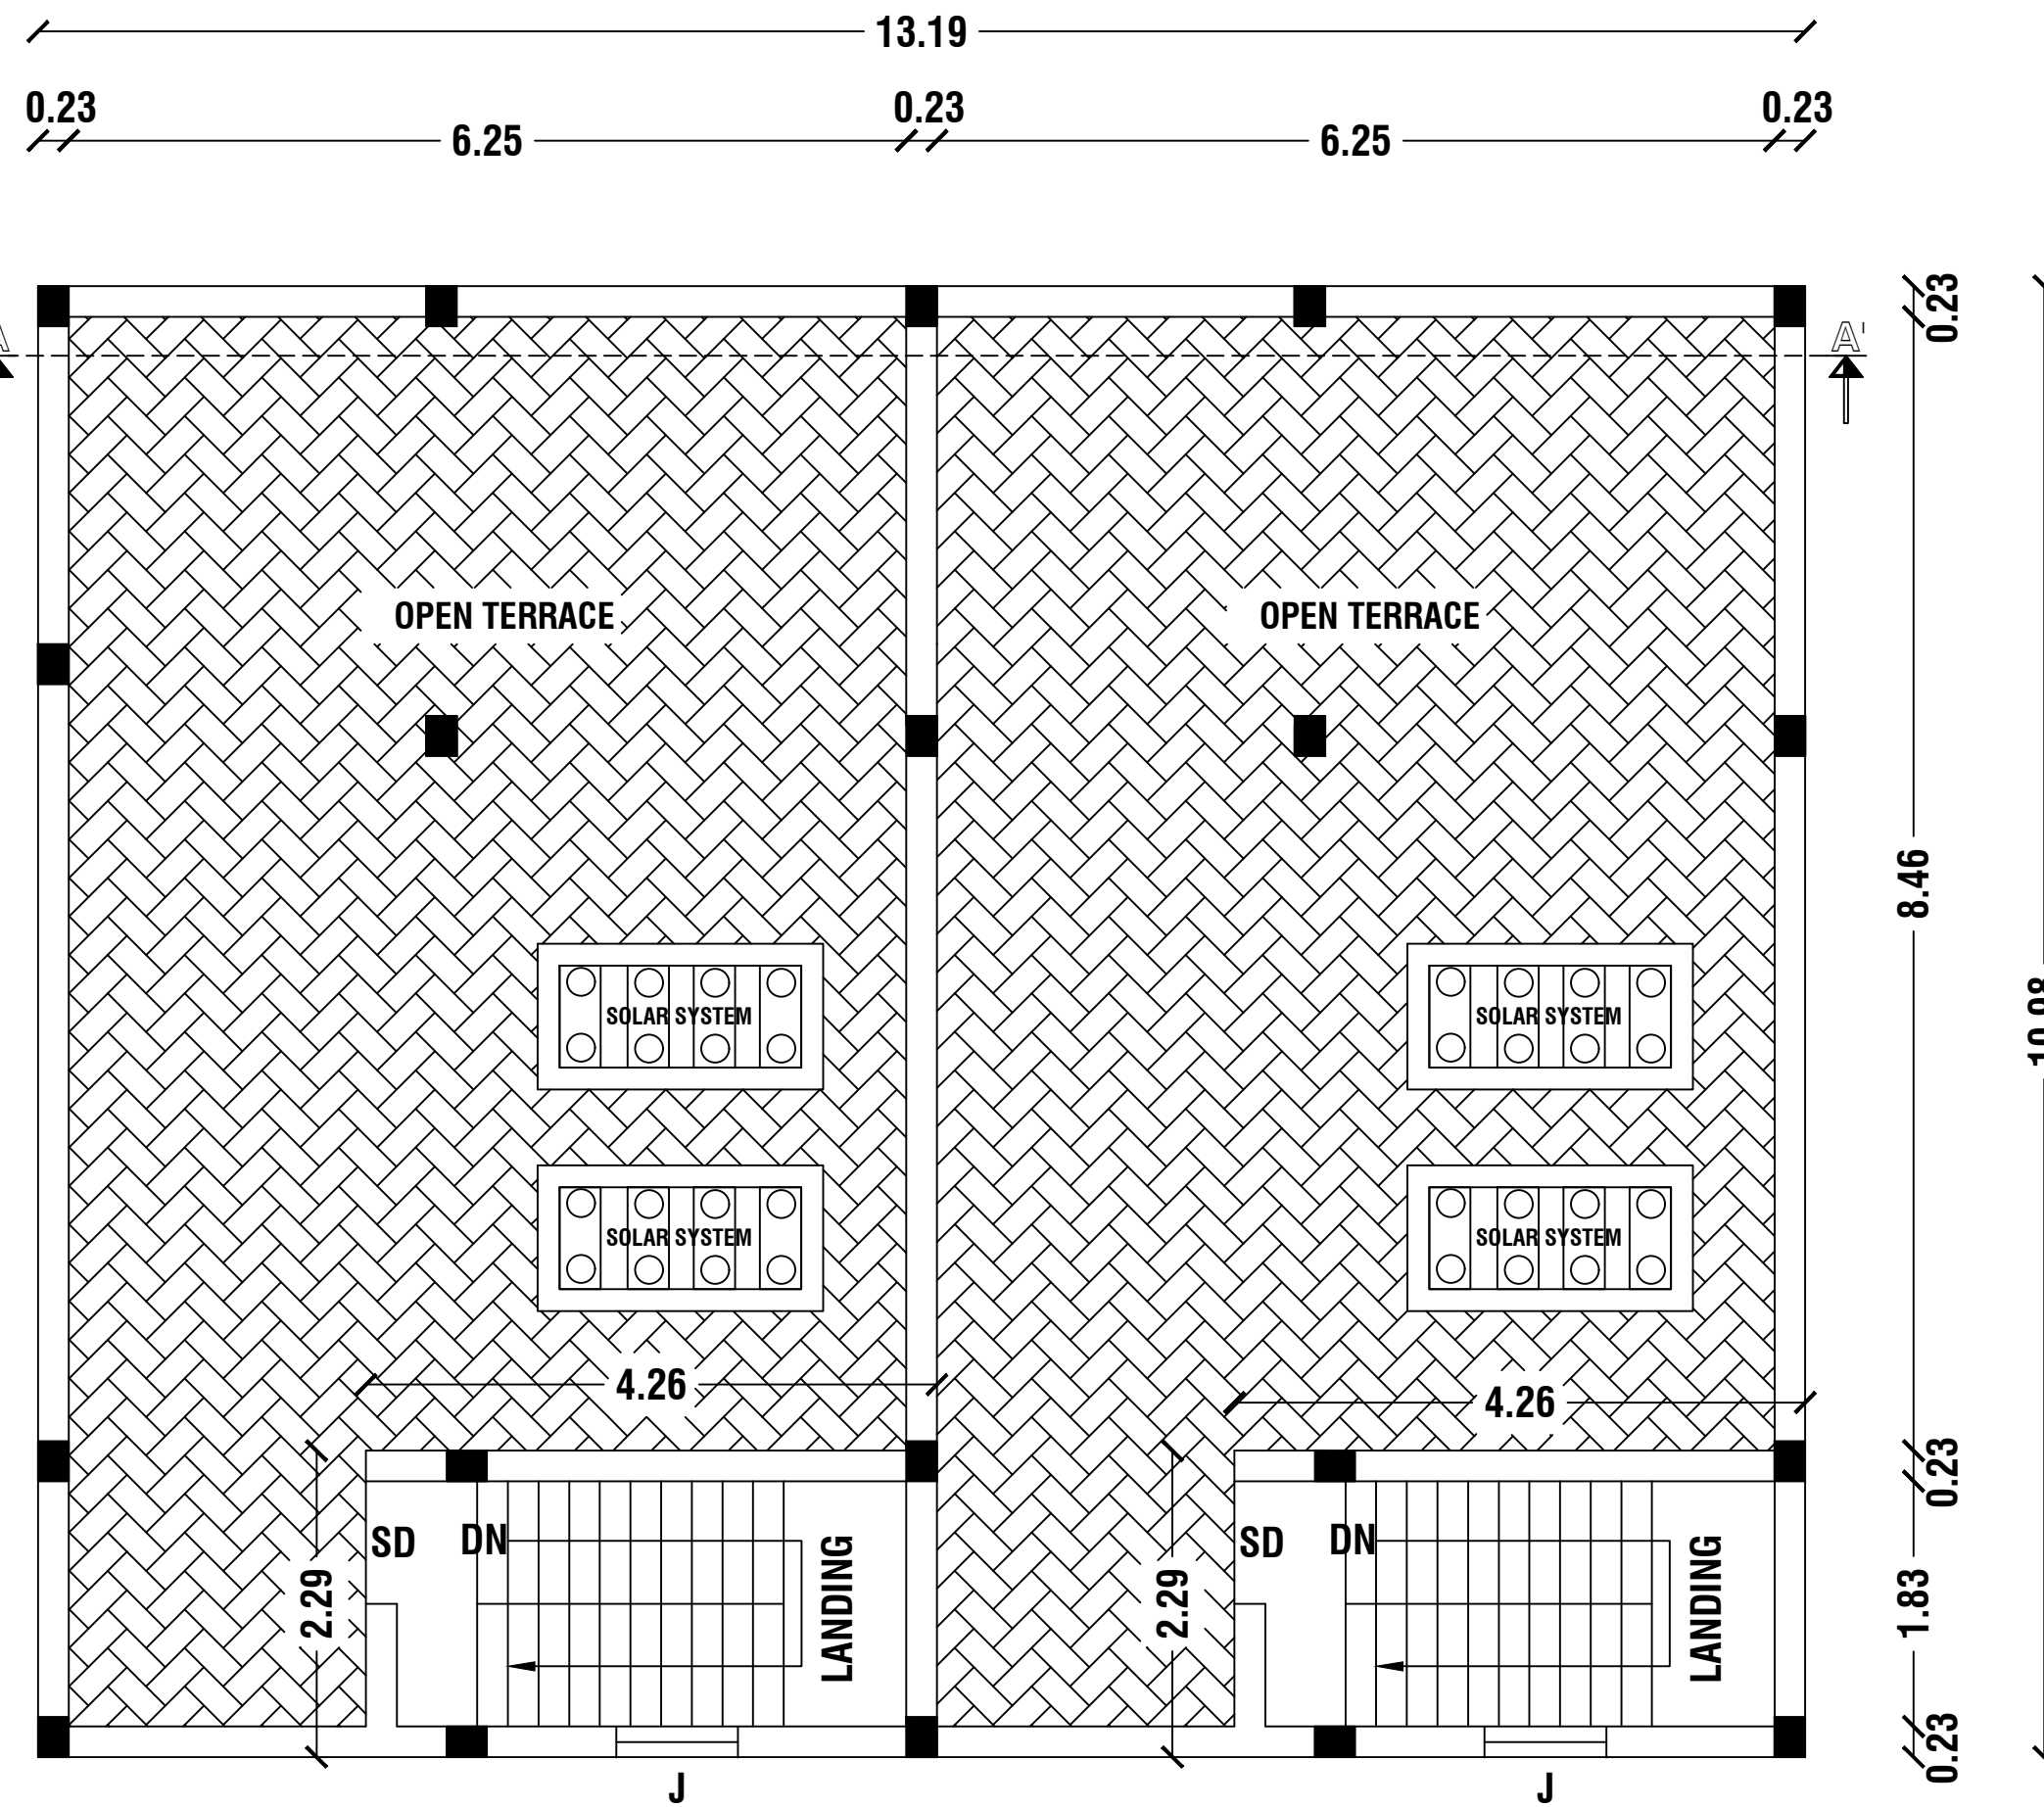

HEAD ROOM CUM OPEN TERRACE FLOOR PLAN

NOTES			
ALL THE DOORS AND WINDOWS ARE OUTSIDE OPENING.			
WASTE WATER WILL BE USED FOR GARDEN PURPOSE			
ALL DIMENSIONS ARE IN FEET AND METRES			
SCHEDULE OF JOINERIES	WIDTH	HEIGHT	AREA IN Sq.Mt
G GATE	2.59	2.13	5.52
M.D MAIN DOOR	1.06	2.13	2.26
D DOOR	0.91	2.10	1.91
D1 DOOR	0.76	2.10	1.60
SD STEEL DOOR	0.91	1.20	1.09
W WINDOW	1.00	1.20	1.20
O OPEN	1.20	2.10	2.52
V VENTILATOR	0.75	0.60	0.45
J JOLLY	0.91	0.60	0.55
DOCUMENT AREA DETAILS			
Document No - 845 / 2020, A - SCHEDULE			
S.F.No:421/21	1447.00 Sq.Mt	35.75 Cent	
As Per Chitta	1447.00 Sq.Mt	15575.51 Sq.Ft	
As At Site	1446.75 Sq.Mt	15572.82 Sq.Ft	
PARTICULARS	Total Buildup Area in Sq.Mt	Non FSI Area in Sq.Mt	FSI Area in Sq.Mt
PRO. GROUND FLOOR	144.83	-	144.83
PRO. FIRST FLOOR	144.83	-	144.83
PRO. HEAD ROOMS	19.51	-	210.00
TOTAL PROPOSED AREA	309.17	19.51	289.66
FSI DETAILS:-			
Total FSI Floor Area	289.66		
Total Land Area	1447.00		FSI = 0.200
PLOT COVERAGE:-			
Ground Floor Area	144.83		
Total Land Area	1447.00		PC = 0.100
APPLICANT			
1. Mrs. N. MANI W/o. Late. NAGARAJ			
2. Mr. N. DHANASEKAR S/o. Late. NAGARAJ			
3. Mr. N. GUNASEKAR S/o. Late. NAGARAJ			
REGISTERED ENGINEER			
Er.M.VADIVEL, ME(Struct.), AMIE, C.Eng(I), MISTE, AIV, MCI, MISSE, MICA, Consulting Civil Engineer, Chartered Engineer, TN.Govt. Registered Professional of DTCP, R.E-II-01/2023, R.S.E-II-21/2020, R.C.E-27/2020, R.D-06/2020, R.E.(G-3), DMC No.037/LS/2019/00004, CCMC No.004/2021, DMV CONSTRUCTION, #19/17, 1st Floor, Annamalai Street, Near Municipality Office, Dharmapuri - 636701, Cell: 8122 101 282, 9443 101 282. E.Mail : dmvmconstruction.dp@gmail.com			
Er.M.Vadivel . ME(Struct.), AMIE, C.Eng(I), MISTE, AIV, MCI, MISSE, MICA D.M.V construction - 8122 101 282, 9443 101 282.			