


PLAN SHOWING THE UNDER CONSTRUCTION AND PROPOSED ADDITIONAL CONSTRUCTION OF R.C.C ROOF GROUND & FIRST FLOOR


RESIDENTIAL BUILDING IN S.F.NO:191/4B MITTAREDDIHALLI VILLAGE & PANCHAYAT AT NALLAMPALLI (UNION & T.K)

DHARMAPURI (D.T).

APPLICANT: Mr. T. SASIKUMAR S/o THANGARAJ .

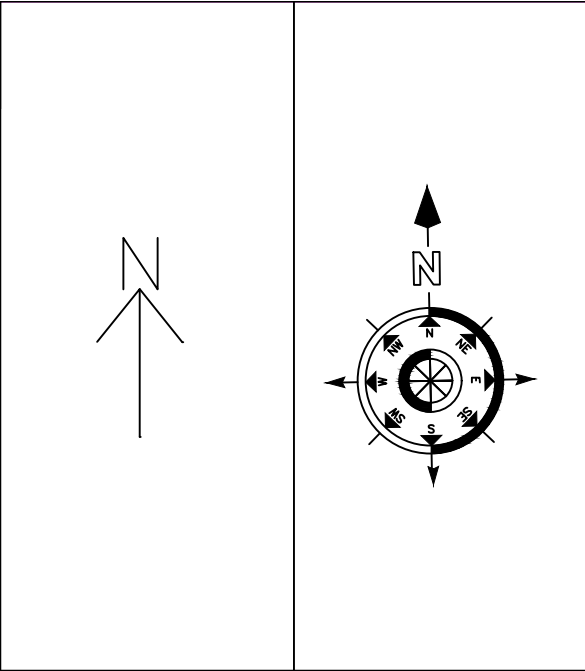


AREA DETAILS	In Sqft	In Sqmt
TOTAL AREA (As Per Document)	(50.00	CENT)
TOTAL AREA (As Per f.m.b Sketch)	(50.00	CENT)
PLINTH AREA		
UNDER CONSTRUCTION:		
GROUND FLOOR	900.00	83.60
ADDITIONAL: GROUND FLOOR	900.00	83.60
UNDER CONSTRUCTION: FIRST FLOOR	900.00	83.60
ADDITIONAL: FIRST FLOOR	900.00	83.60
OPEN AREA	(45.87	CENT)

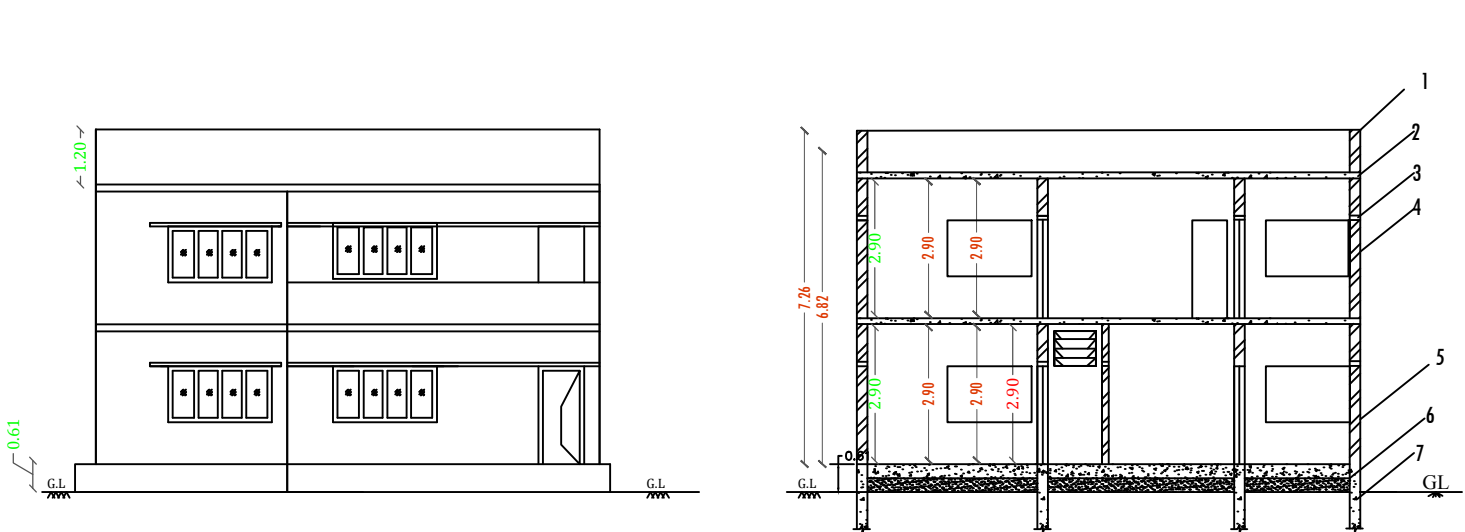

ELEVATION

SECTION ON 'AAA'

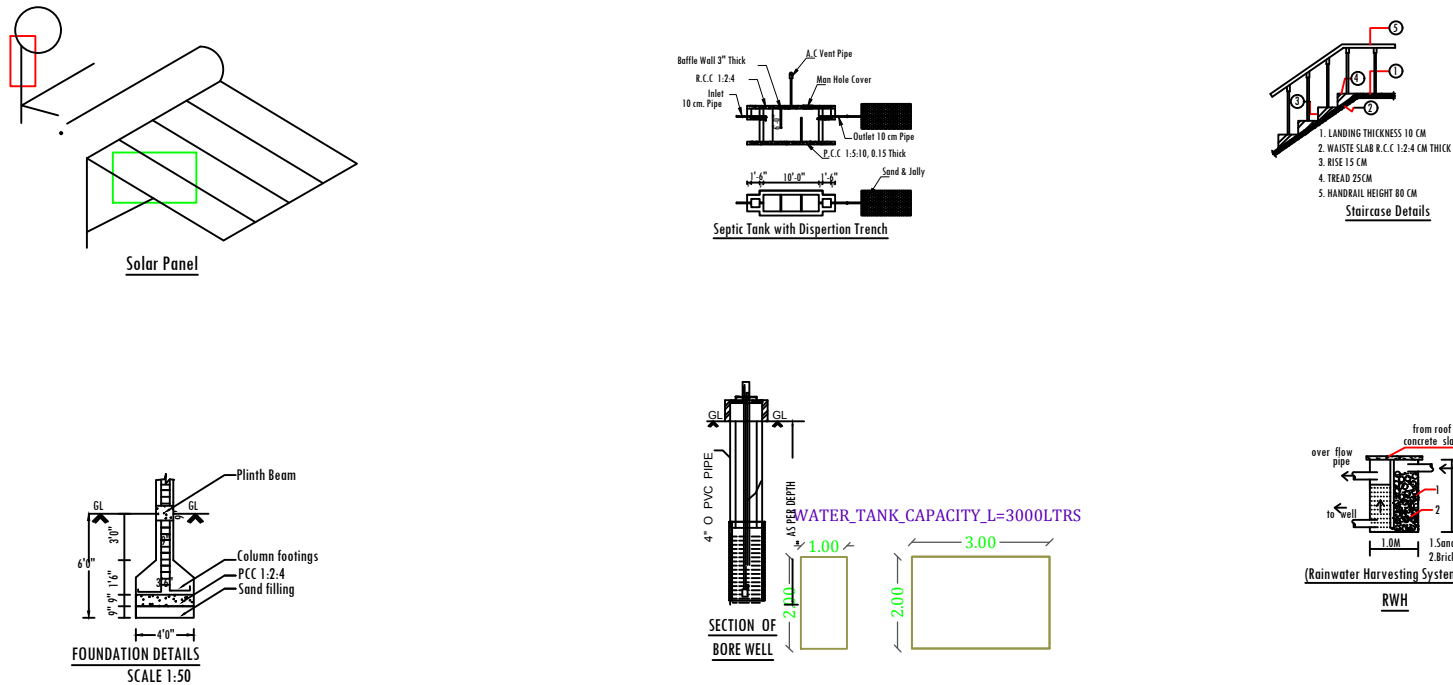

JOINERIES

DOOR	D	1.06 X1.80
DOOR	D1	0.90 X1.80
WINDOW	W	2.43 X 1.52
WINDOW	W1	2.43 X 0.91
VENTILATOR	V	1.52 X 0.60

SCALE 1:100

SPECIFICATION

- 1.PARAPET WALL
- 2.R.C.C. ROOF SLAB IN CC 1:2:4
- 3.PLASTERING IN CM 1:5
- 4.BRICK WORK INCM 1:5
- 5.FLOORING IN CC1:5:10
- 6.SAND FILLING
- 7.FOTTING IN CC1:2:4
- 8.FOUNDATION C.C.1:5:10

APPLICANT:-

T.Sasikumar
(SASIKUMAR)

ENGINEER:-


Er.G.Ravi

Er.G.RAVI.,BE,M.E (Struct),
(Registered Engineer)
R.No:037/L.S/2019/00007
MARS CONSTRUCTION
56,Kandhasamy Vathiyar Street,
Dharmapuri. Cell: 94432 02119.



PLAN

FIRST FLOOR PLAN

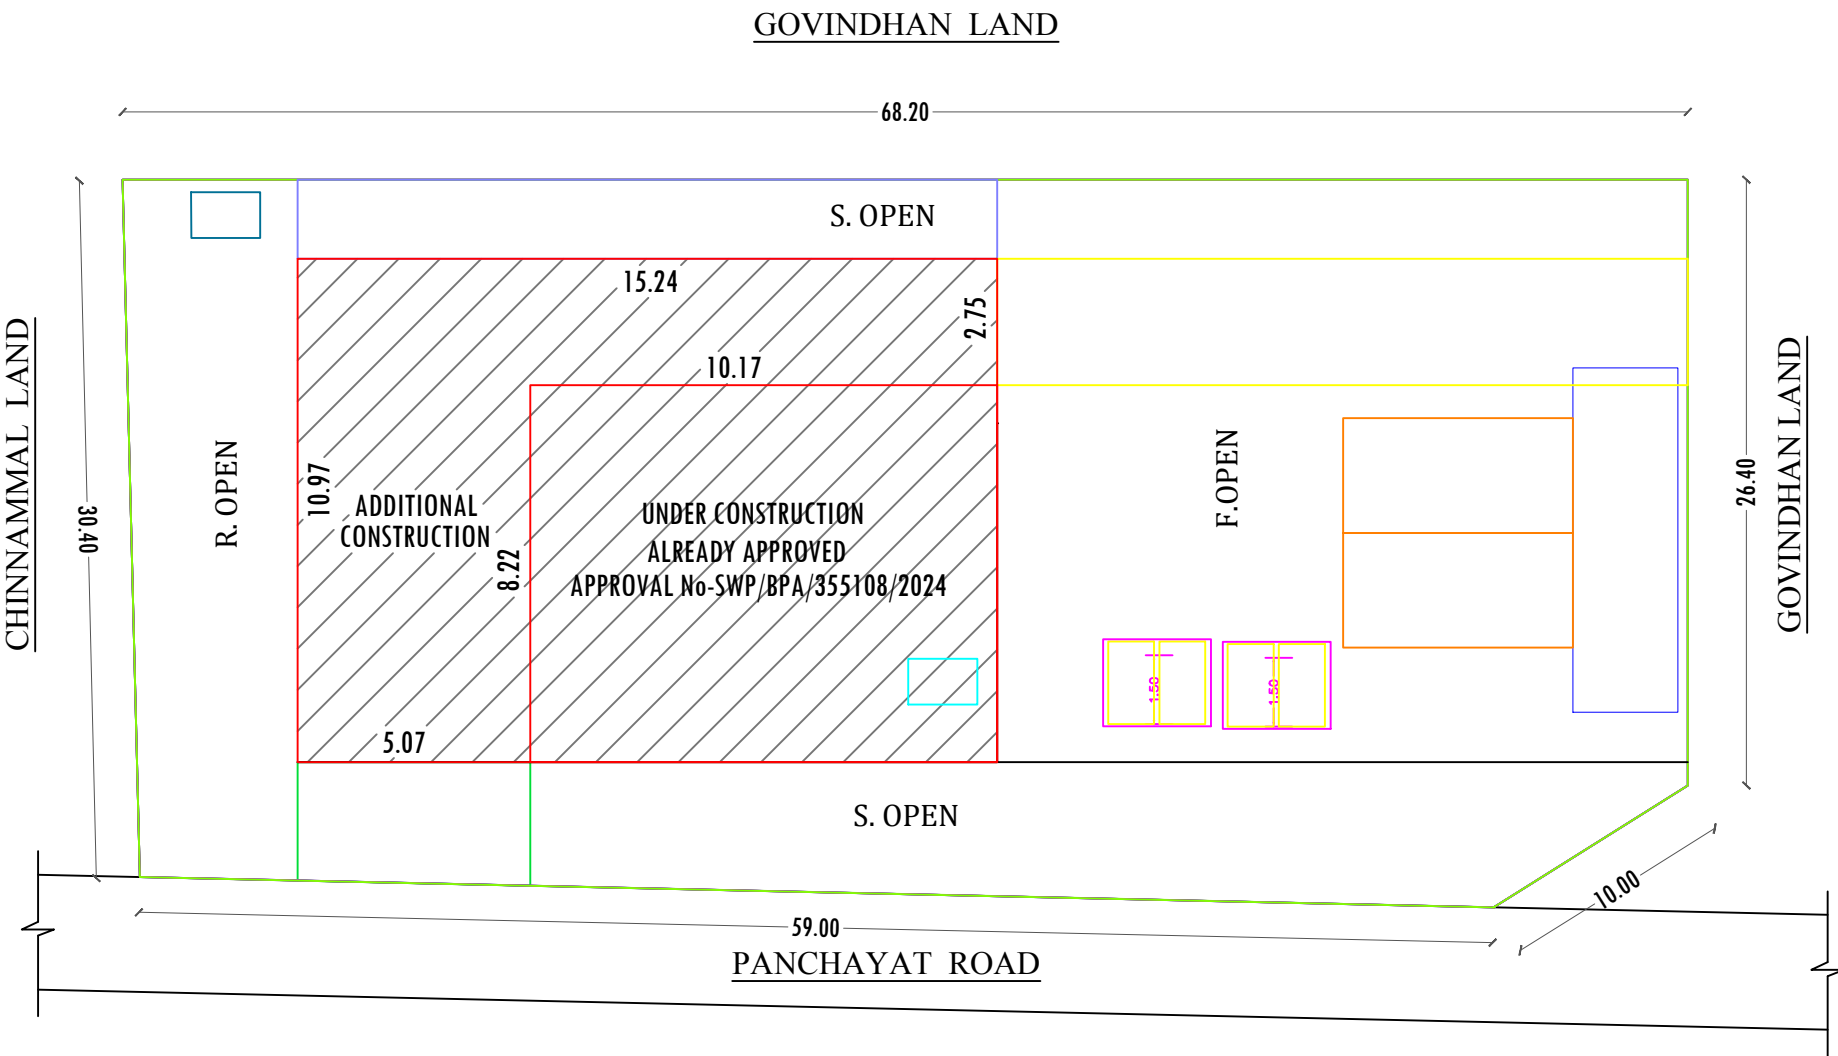

SITE PLAN
SCALE 1:100