




PLAN SHOWING THE PROPOSED GROUND AND FIRST FLOOR CONSTRUCTION OF A RCC ROOF RESIDENTAL BUILDING IN OLD S.F.NO:90/19, NEW SUBDIVISION S.F No:90/19A, PATTA No-3881, DTCP APPROVED No-3515/2018, PLOT No-65, AT SETTIKARAI VILLAGE AND PANCHAYAT, DHARMAPURI UNION AND TALUK DHARMAPURI DISTRICT.

APPLICANT : Mr.A.VIJAYAKUMAR S/o Mr.AYYASAMY

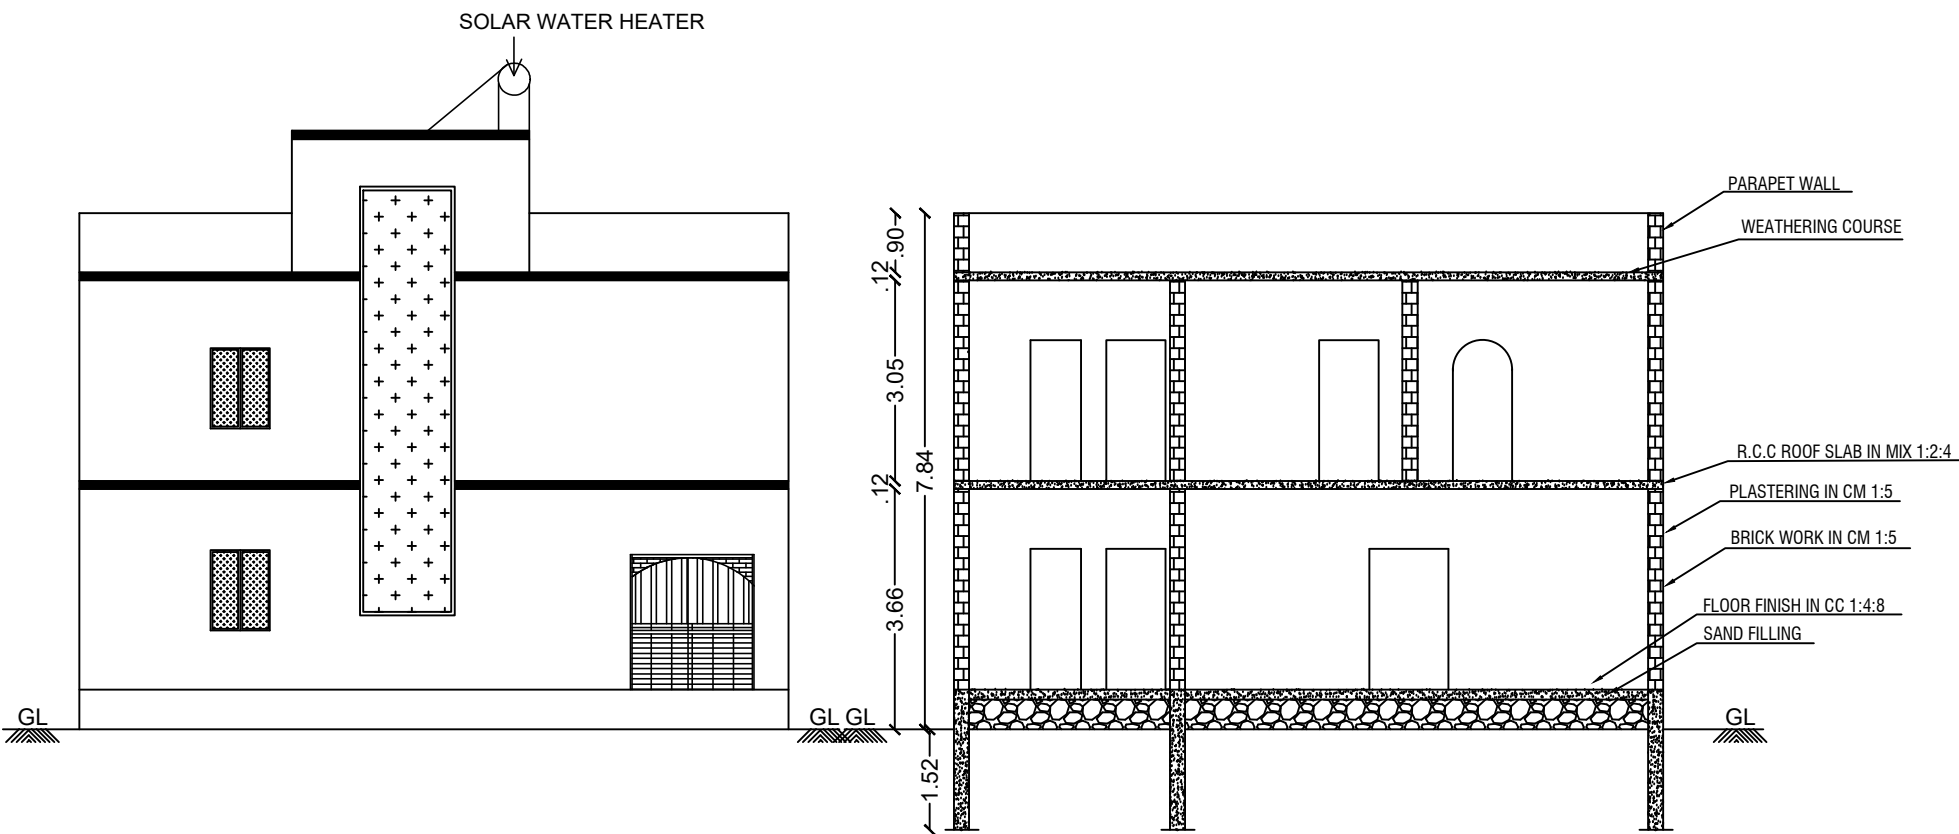


ELEVATION

SECTION ON "MA"

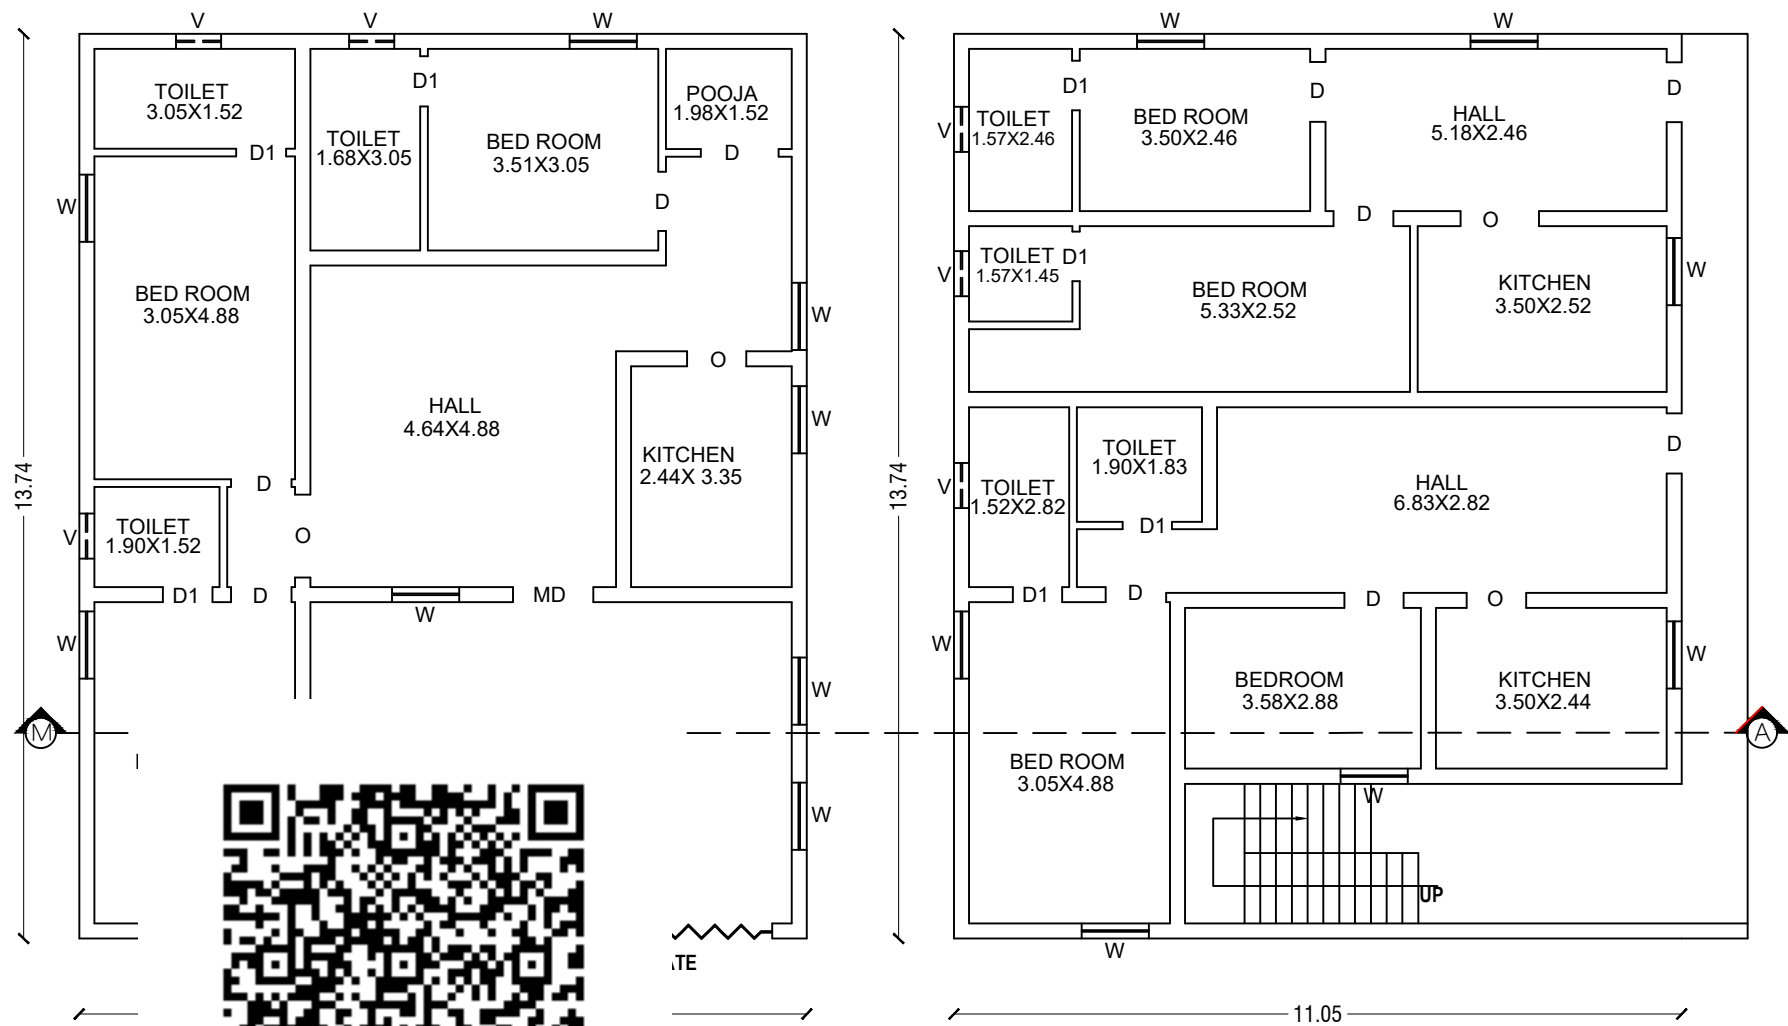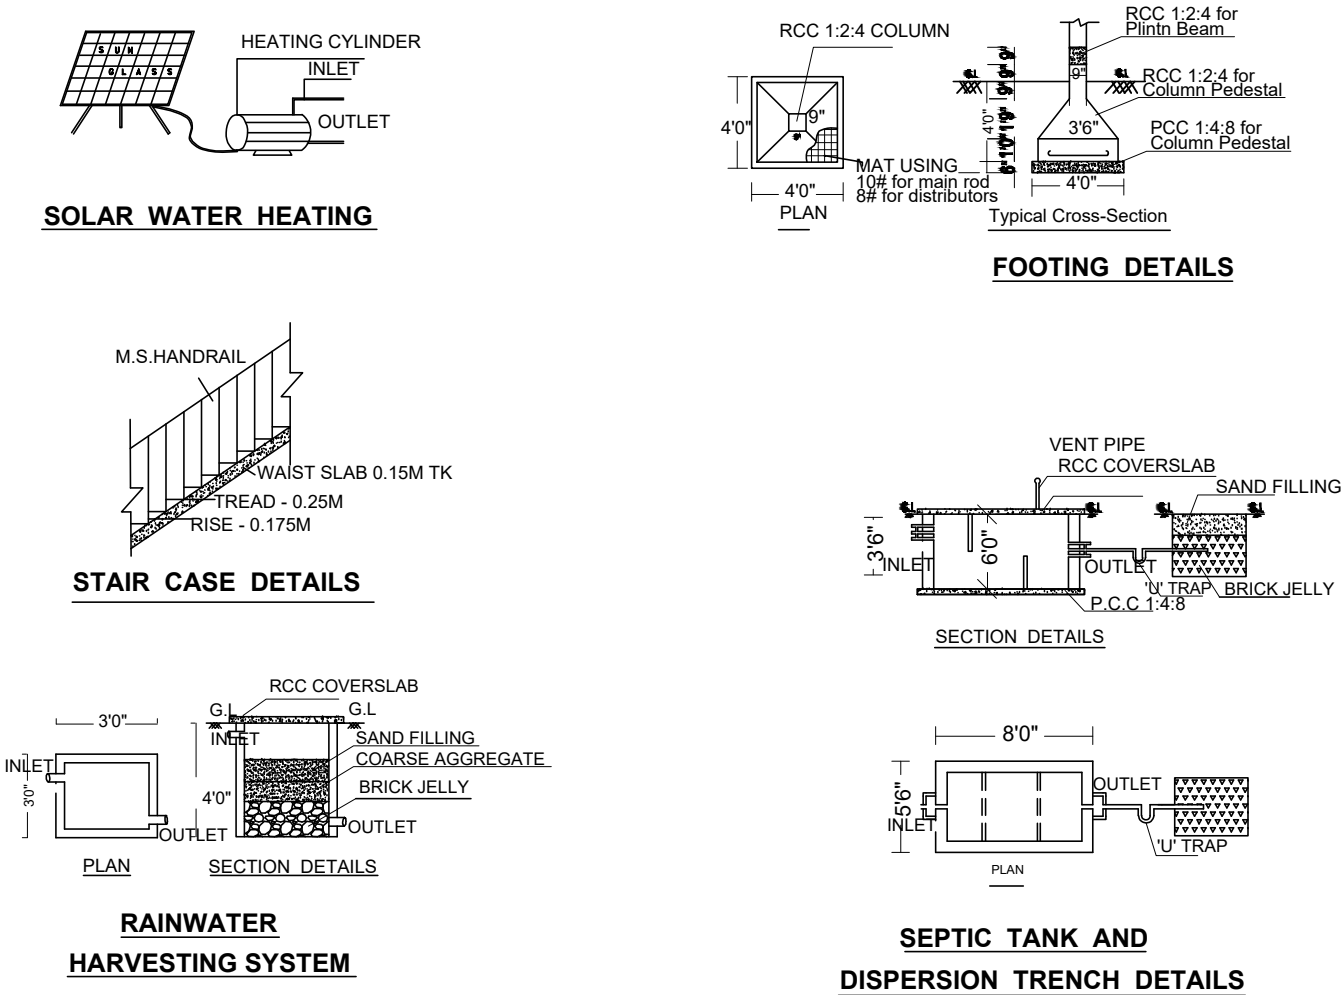

FIRST FLOOR PLAN

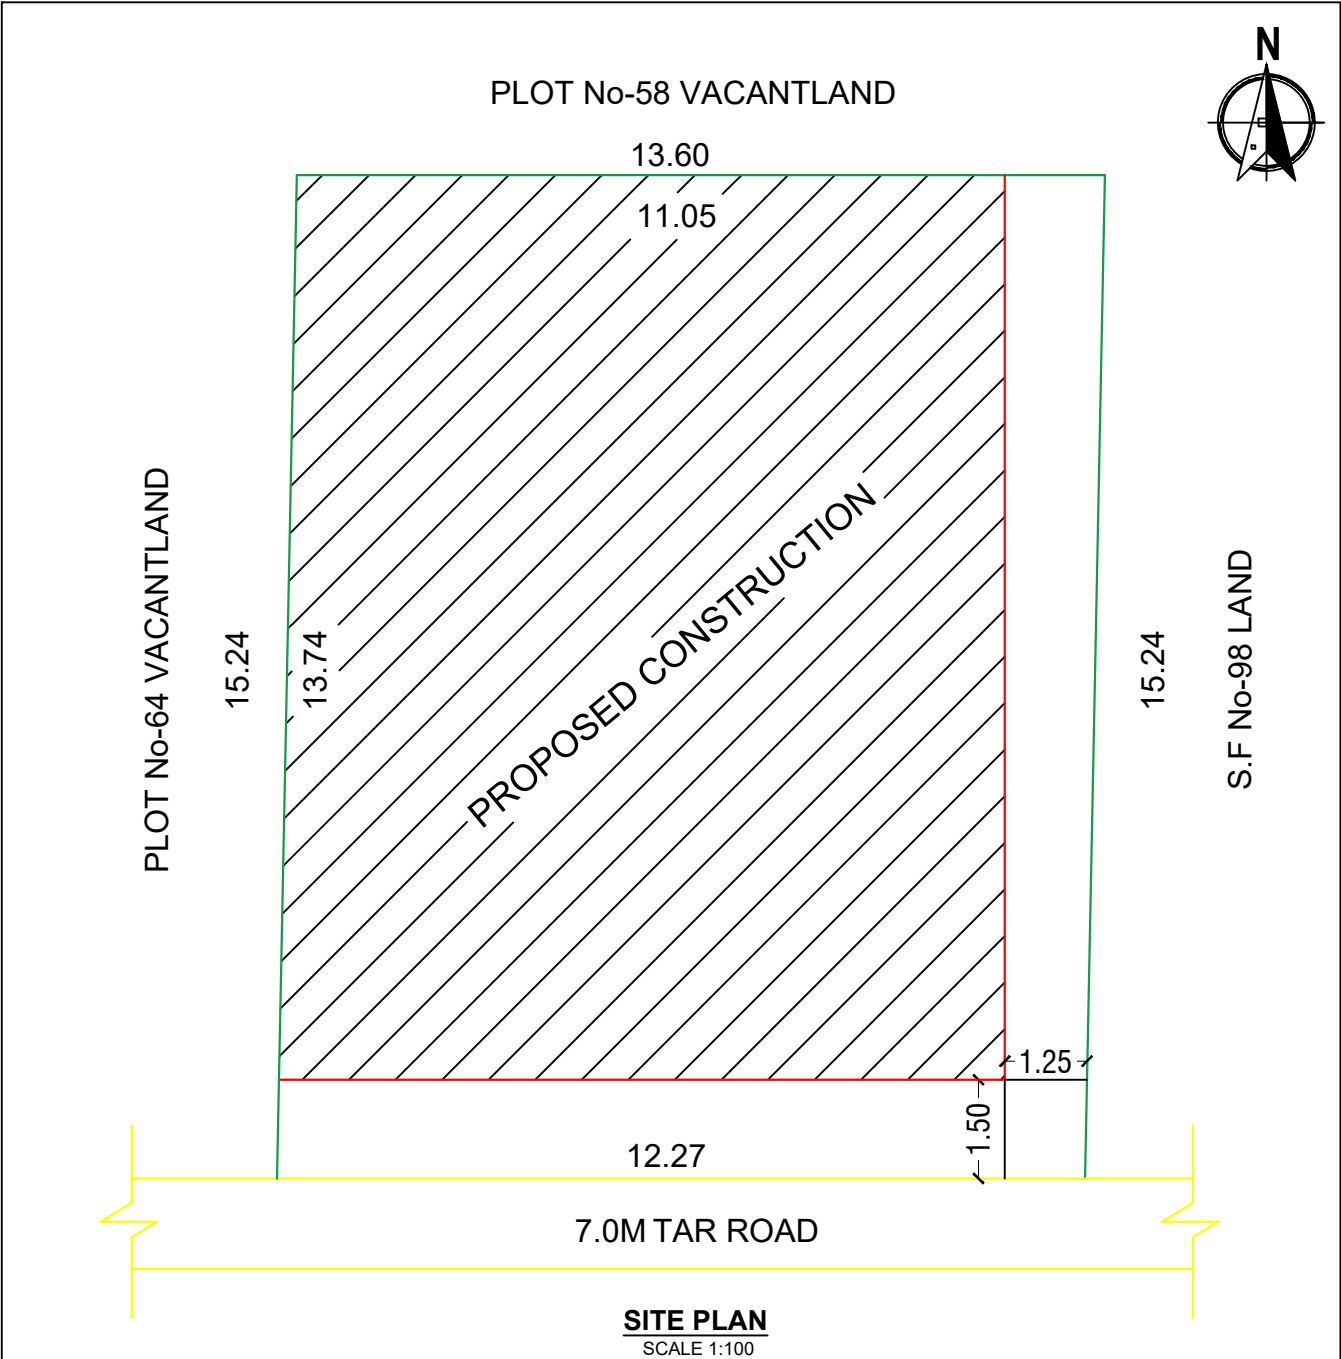

SITE PLAN
SCALE 1:100

OFFICE USE

Joinery Details

M.D	Main Door	1.06 X 2.13
D	Door	0.90 X 2.13
D1	Door	0.76 X 2.13
W	Window	0.90 X 1.22
O	Open	0.90 X 1.22
V	Ventilator	0.61 X 0.46

Area Statement

Particulars	Sq.ft	Sq.mt
Plot Area	2037.50	189.29
Pro G.F Plinth Area	1633.69	151.83
Pro G.F Carpet Area	1513.18	140.63
Proposed F.F Plinth Area	1633.69	151.83
Proposed F.F Carpet Area	1513.18	140.63
Proposed Headroom Area	86.35	8.02
Total Consnuction Area	3353.73	311.68

All Dimensions are in Meter Only.

Site Boundary
Proposed
Road

Mr.A.Vijayakumar
S/o.Mr.Ayyasamy.....

Signature of Applicant

M. Perumal

Er.M.PERUMAL, B.E.,
Consulting Civil & Registered Engineer,
Registered Professional Of DTCP
C.E No :13/2019, R.E(G-3) No :14/2019,
MMM CONSTRUCTION
No .13,1st Floor,Cosmo Complex,Sengodipuram,
Dharmapuri-636701, Cell : 9865363306.
email : mmmconstructiondpi@gmail.com

Registered Engineer