




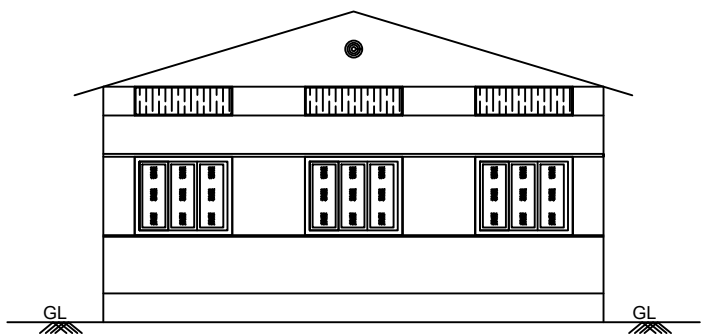


FRONT ELEVATION

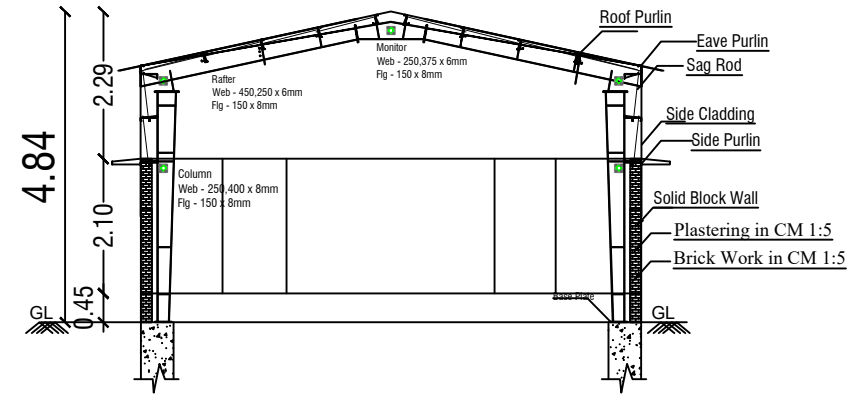

SECTION ON "US"

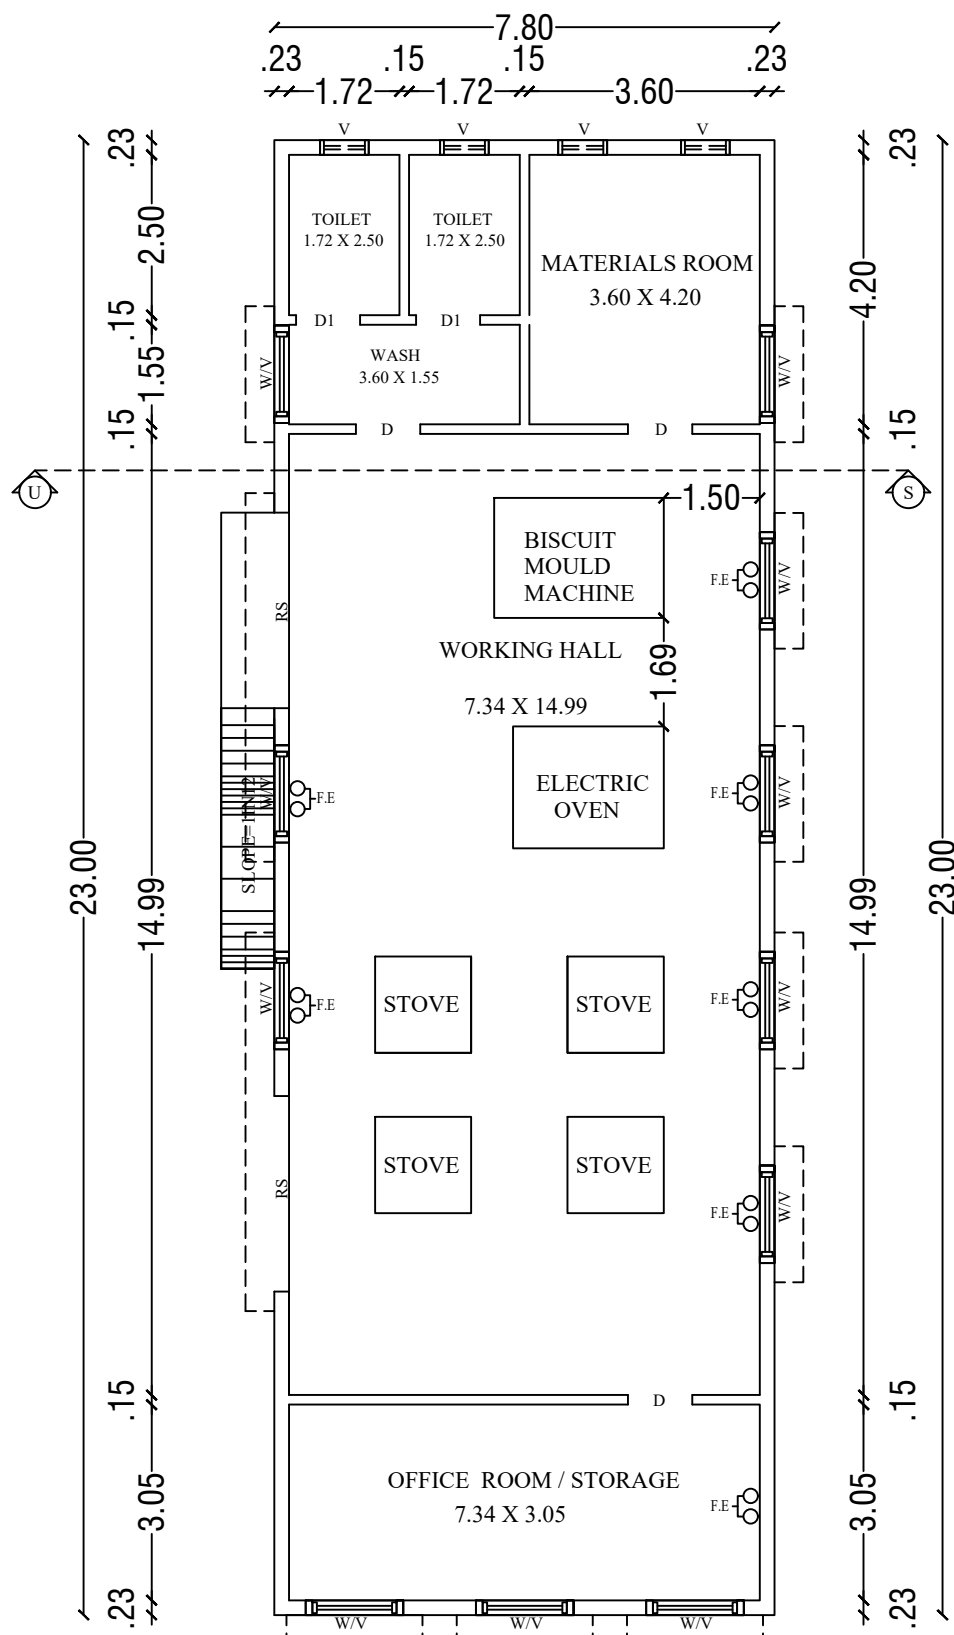

GROUND FLOOR PLAN

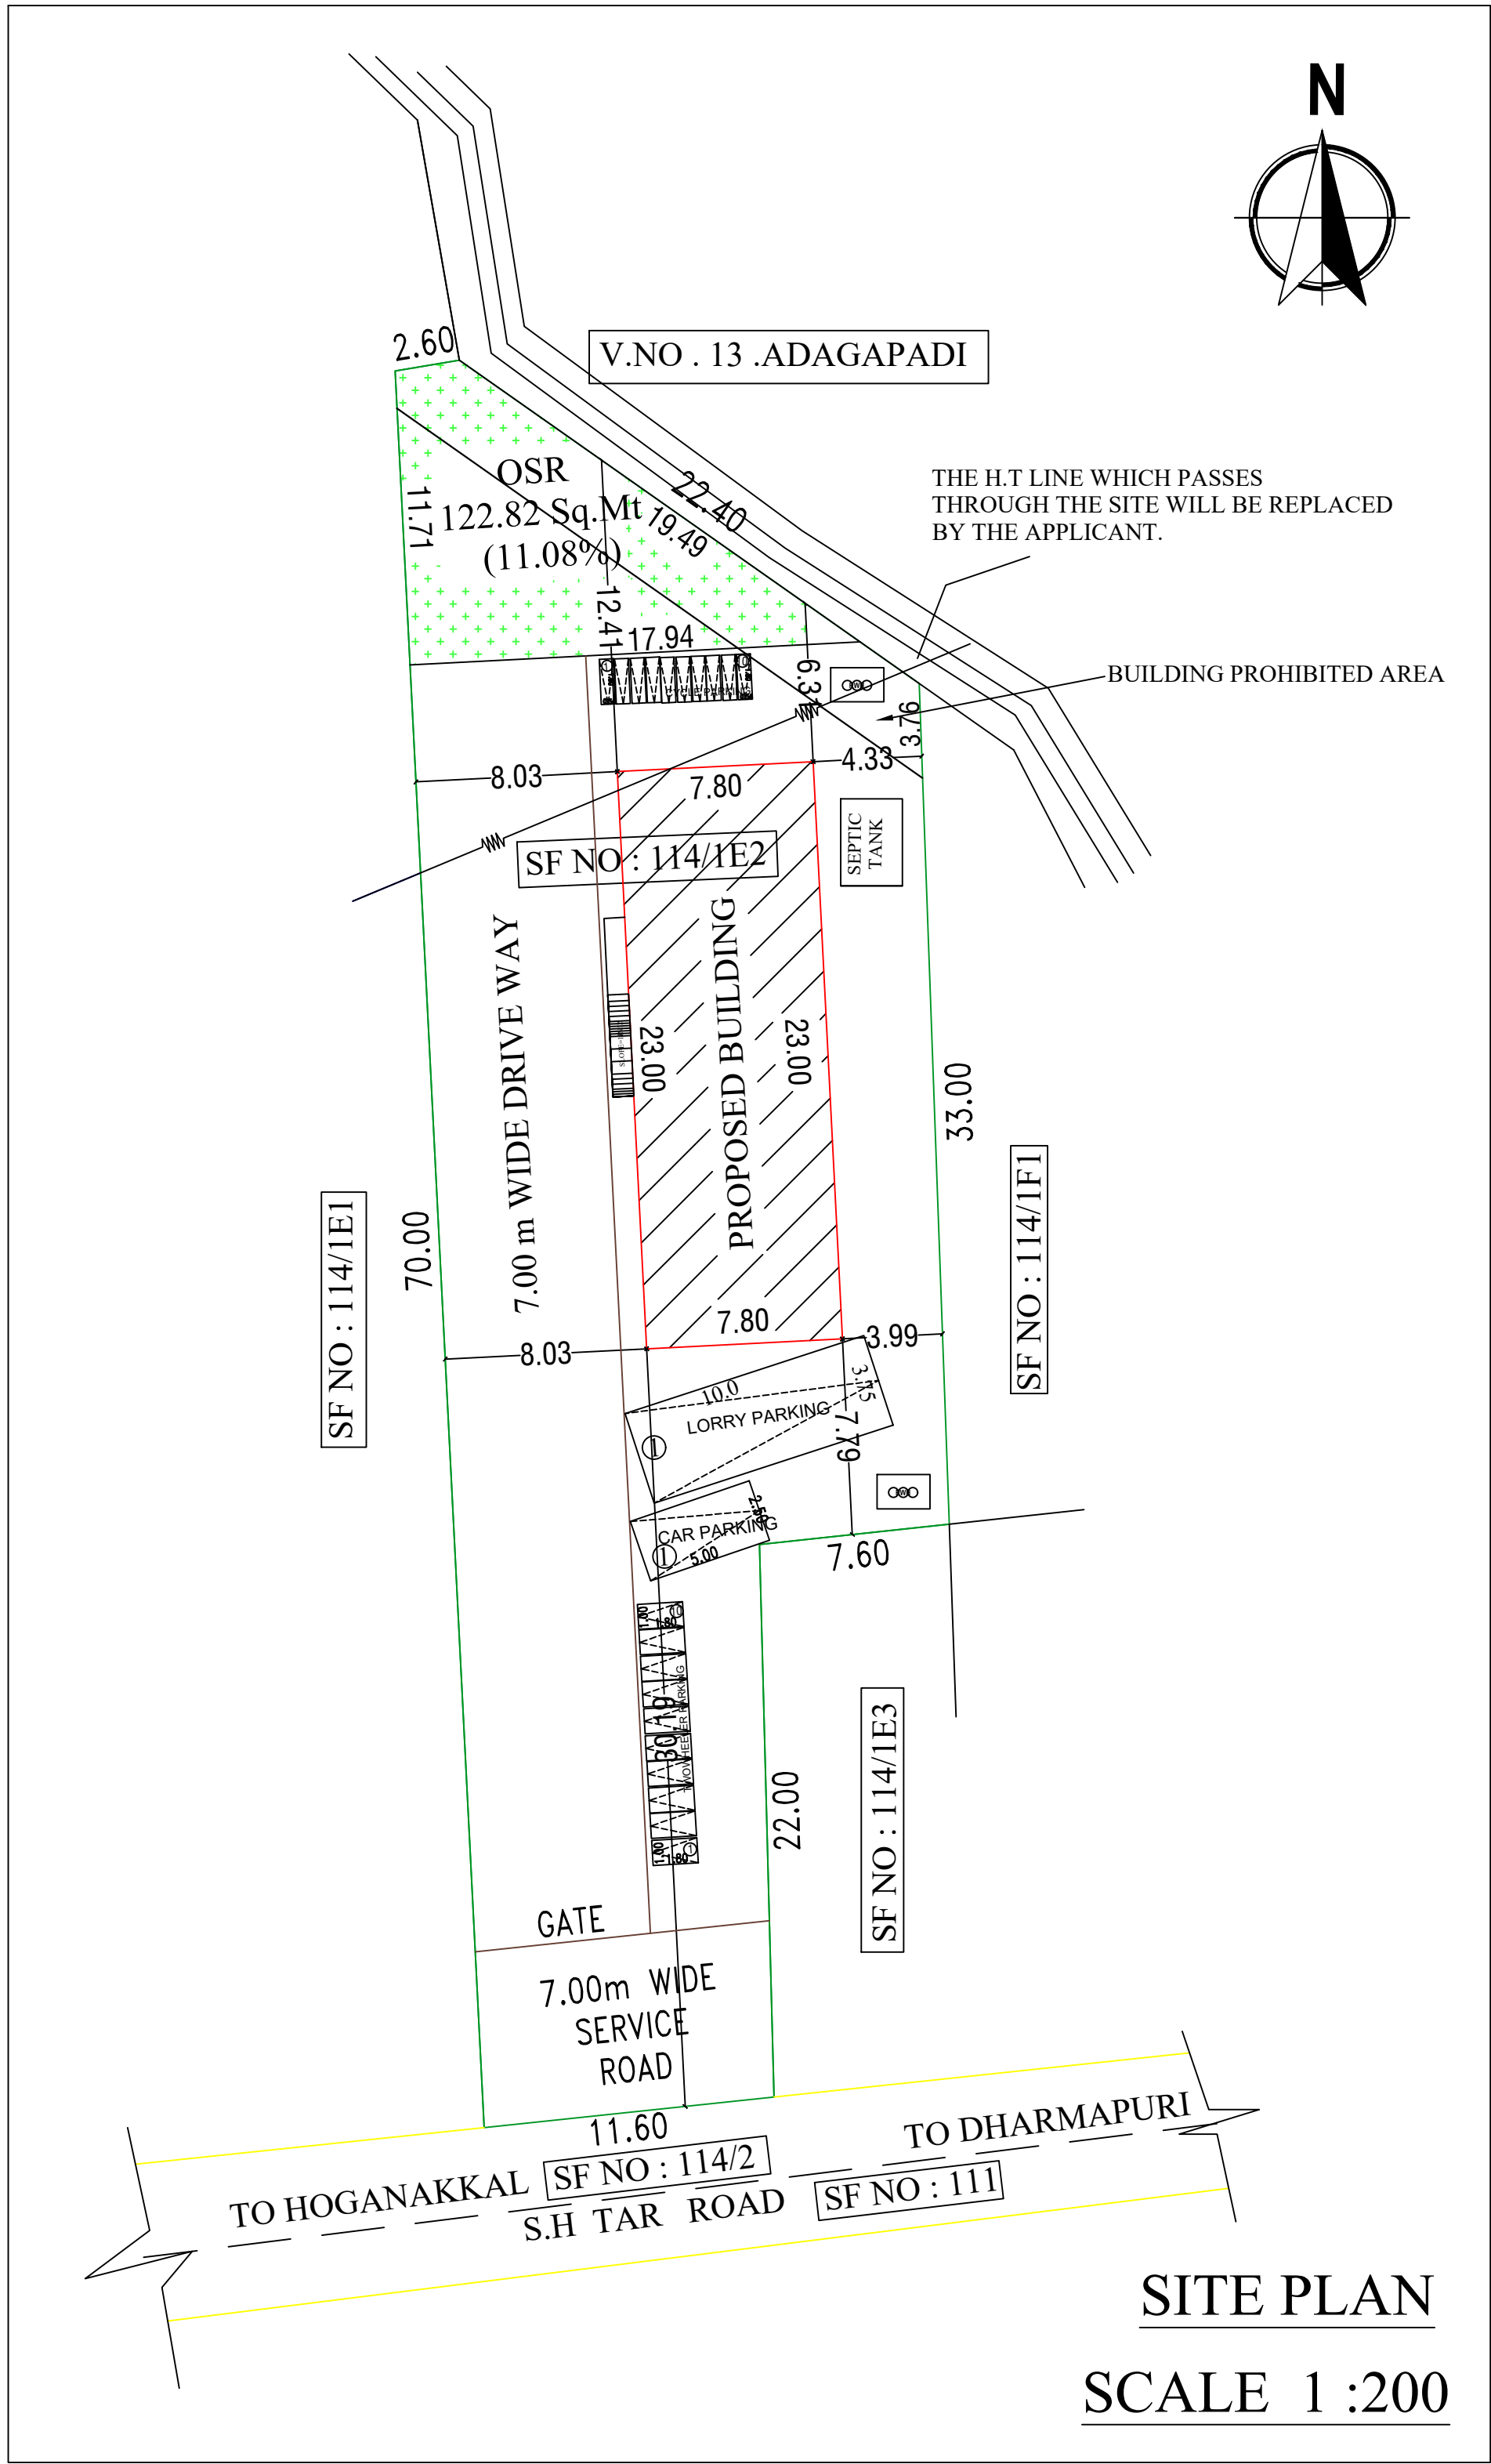

SITE PLAN

SCALE 1 :200

SCHEDULE OF JOINERIES	FEET	METRE
RS-ROLLING SHUTTER	13'6"X8'0"	3.05 X 2.44
D - DOOR	3'9"X7'0"	1.13 X 2.10
D1 - DOOR	3'0"X7'0"	0.91 X 2.10
W - WINDOW	9'9"X6'0"	3.00 X 1.52
V - VENTILATOR	3'6"X1'6"	1.07 X 0.45
FE	FIRE EXTINGUISHER	

PLAN SHOWING THE PROPOSED CONSTRUCTION OF GALVALUME SHEET
FACTORY BUILDING OF " BISCUITS AND CONFECTIONARIES" 12 HP (GREEN CATEGORY)
IN S.F.No:114/1E2, AT NATHAHALLI VILLAGE, INDUR PANCHAYAT,
NALLAMPALLI PANCHAYAT UNION , NALLAMPALLI TALUK ,DHARMAPURI DISTRICT.,

APPLICANT :

Mr.SATHESHKUMAR S/o Mr.GAJENDIRAN

FILE NO:

ALL DIMENSIONS ARE IN "METER"

Area Details

S.NO	SF.NO	Hectare	SQ.MT
1	114/1E2	0.11.08	1108.00 Sq.Mt
TOTAL		0.11.08	1108.00 Sq.Mt

Area Details

PARTICULARS	Total Buildup Area Sq.mt	Non FSI Area Sq.mt	Total FSI Area Sq.mt
GROUND FLOOR (INDUSTRIAL UNIT)	179.40	-	179.40
TOTAL FLOOR AREA	179.40	-	179.40
SUPER IMPOSED PLOT AREA	1095.39 Sq.Mt		

FSI Details

$$\frac{\text{Total Floor Area}}{\text{Total Site Area}} = \frac{179.40}{1108.00} = \boxed{\text{FSI}=0.162}$$

Parking Details

	Required	Provided
Car Parking Stalls	0	1
Two Wheeler Parking	03	10
Cycle Parking	03	10
Lorry Parking	1	1

COLOR INDEX

SITE BOUNDARY	
EXISTING ROAD	
PROPOSED BUILDING	
PROPOSED DRIVE WAY	
OPEN SPACE RESERVATION (O.S.R)	

Open Space Reservation Details

Particulars	Required	Provided
Open Space Reservation Area (O.S.R)	110.80 Sq.Mt (10.00%)	122.82 Sq.Mt (11.08%)








" NO CHILD LABUR IN MY FACTORY "

POWER DETAILS

S.No	MACHINERIES NAME	H.P.	Nos	TOTAL H.P
1	BISCUIT MOULD MACHINE	5.0	1	5.00
2	ELECTRIC OVEN	7.0	1	7.00
	TOTAL			12.00
	NO OF WORKERS		10	

APPLICANT

Gajendiran

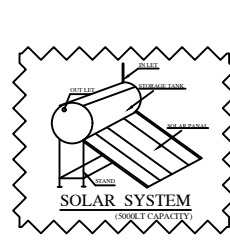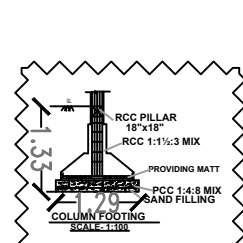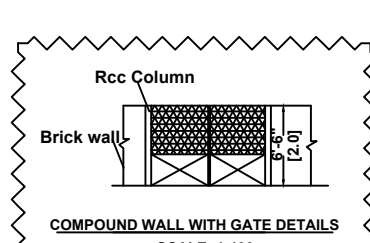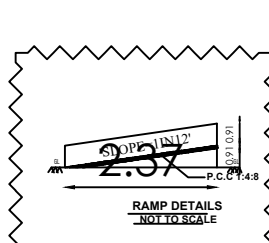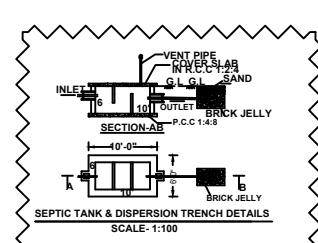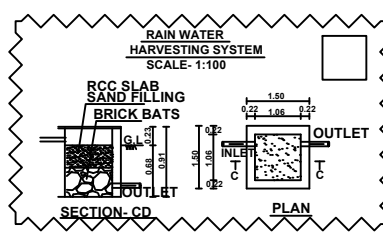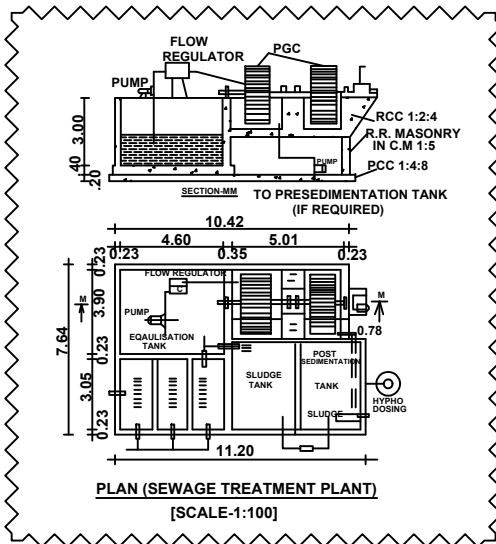

OFFICE USE:

REGISTERED CONSTRUCTION ENGINEER:

Er.S.SURESH.M.E.(Stru),
Construction Engineer,
DTCP Reg.No. : 04/2019
UTHAM CONSTRUCTIONS
90,Kandasamy Vathiyar Street,
DHARMAPURI-636701.
Cell : 7373781627

REGISTERED DEVELOPER:

Er.N.UTHAMAN.D.C.E.,
Registered Developer(RD)
DTCP Reg.No. : 01/2020
UTHAM CONSTRUCTIONS
90,Kandasamy Vathiyar Street,
DHARMAPURI-636701.
Cell : 7373781627

REGISTERED STRUCTURAL ENGINEER:

Er.U.RAJESHKANNA.M.E (Stru),AMIE.,
Structural Engineer Gr-II,
DTCP Reg.No. : 03/2022
UTHAM CONSTRUCTIONS
90,Kandasamy Vathiyar Street,
DHARMAPURI-636701.
Cell : 7373781627

RIGISTERED ENGINEER

Er.A.SIVACHANDRA.D.CIVIL.,
Registered Engineer Gr-III,
DTCP Reg.No. : 02/2024
UTHAM CONSTRUCTIONS
90,Kandasamy Vathiyar Street,
DHARMAPURI-636701.
Cell : 7373781627