



PLAN SHOWING THE PROPOSED GROUND AND FIRST FLOOR R.C.C ROOF RESIDENTIAL BUILDING IN S.F.No: 71/1H, AT KETHUREDDIPATTI VILLAE & RURAL PANCHAYAT, PAPPIREDDIPATTI TALUK, DHARMAPURI DISTRICT.

APPLICANT: Mr. AMARAVEL s/o KANNAN

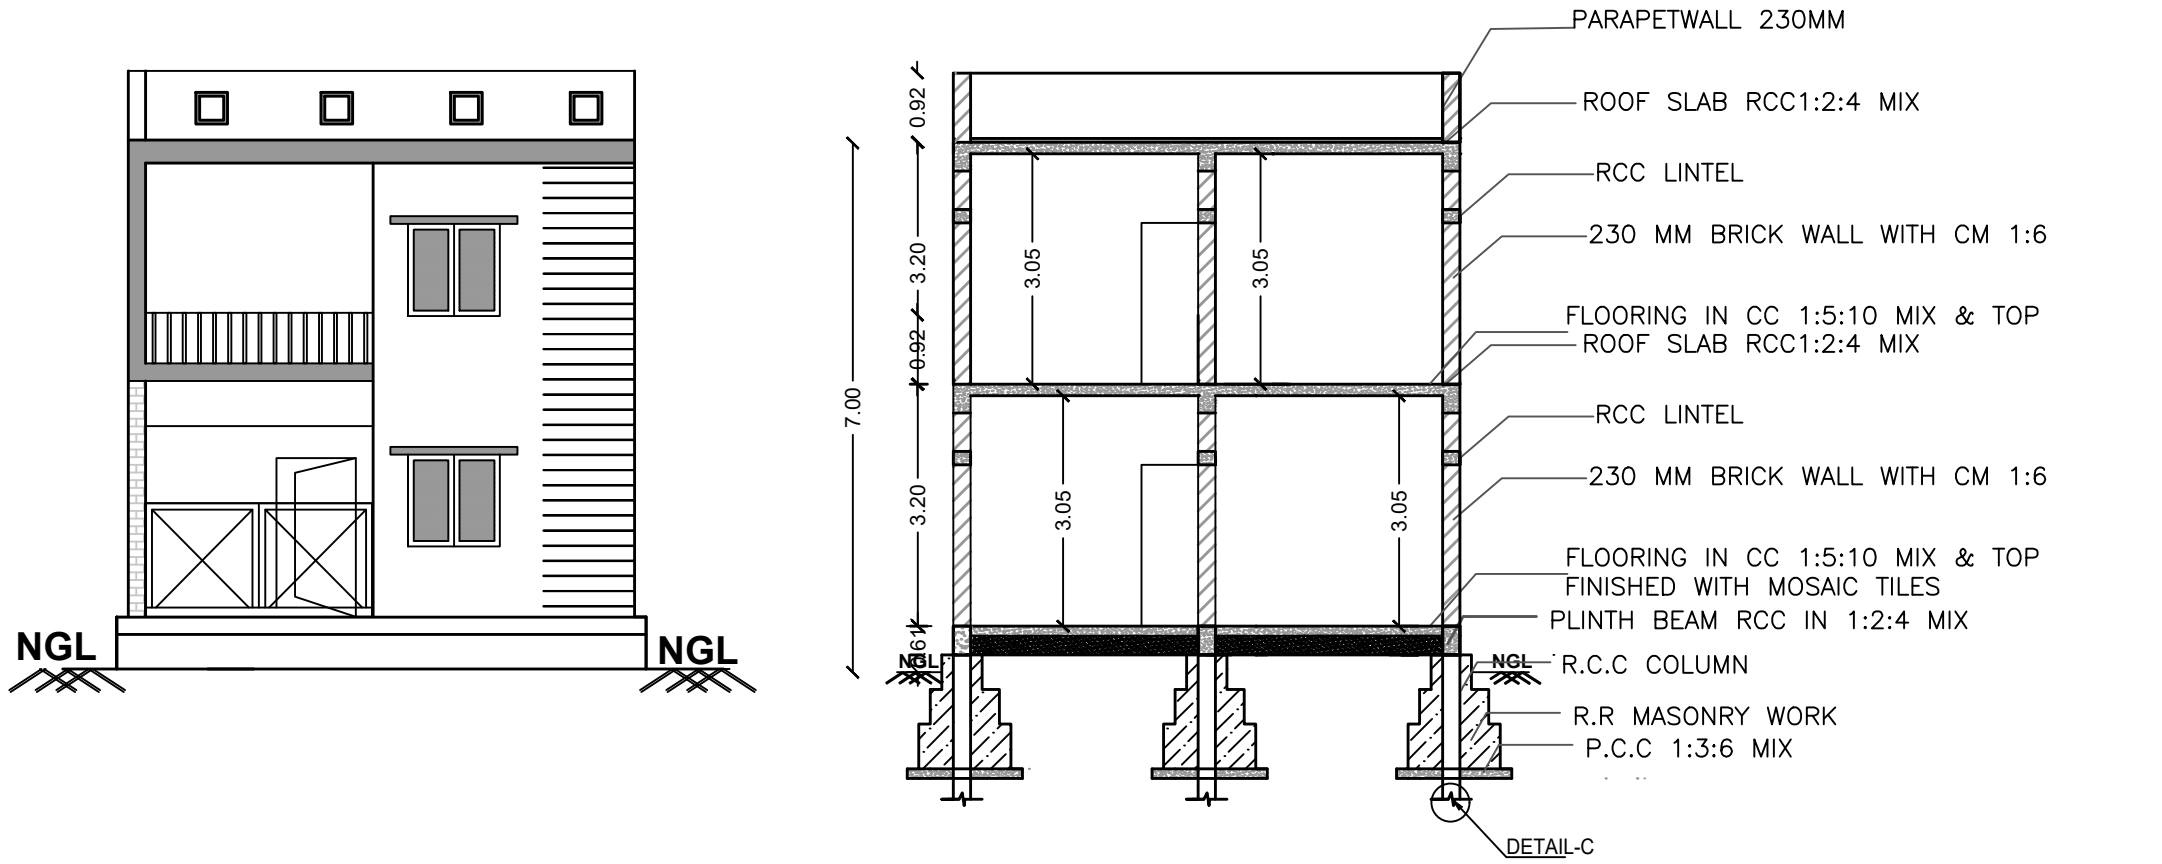


ELEVATION-A

SECTION : "B-B"

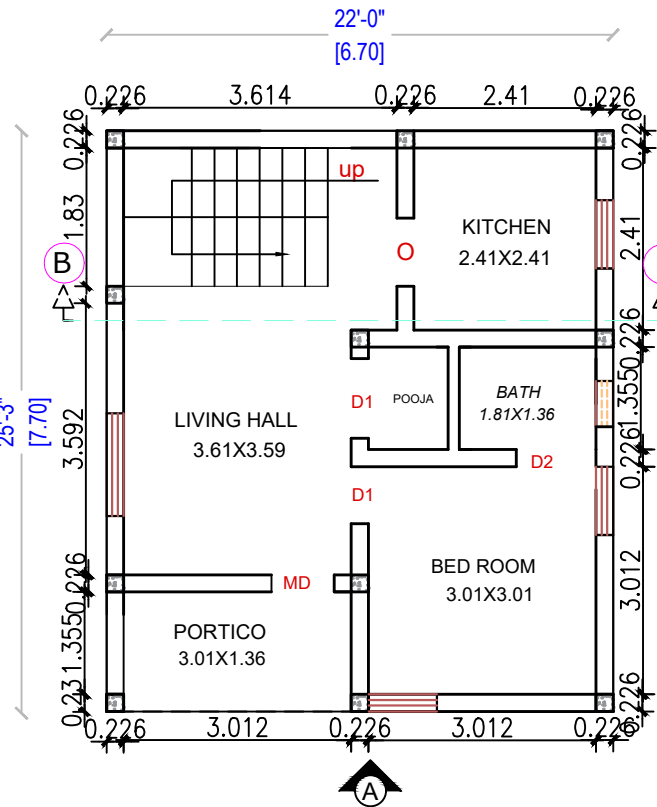


GROUND FLOOR PLAN

(SCALE 1:100)

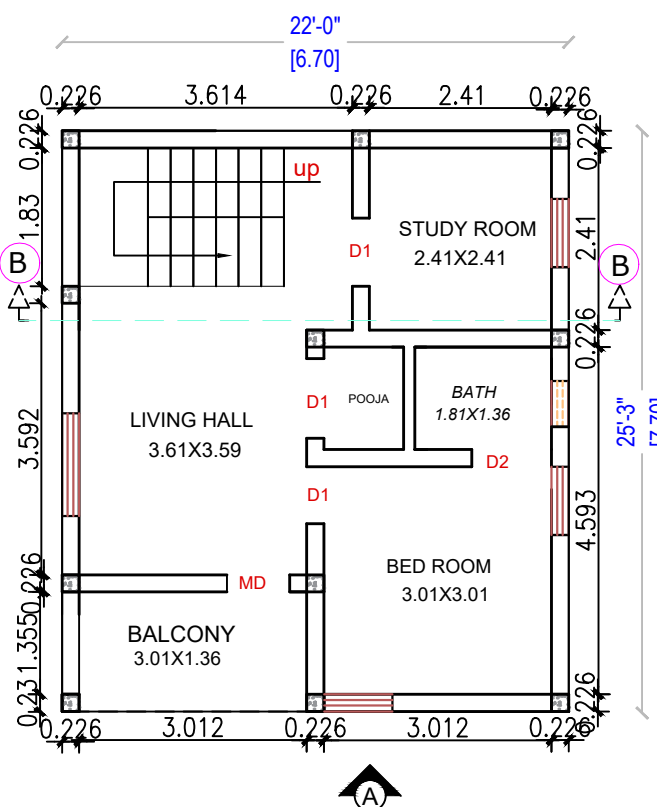


FIRST FLOOR PLAN

(SCALE 1:100)

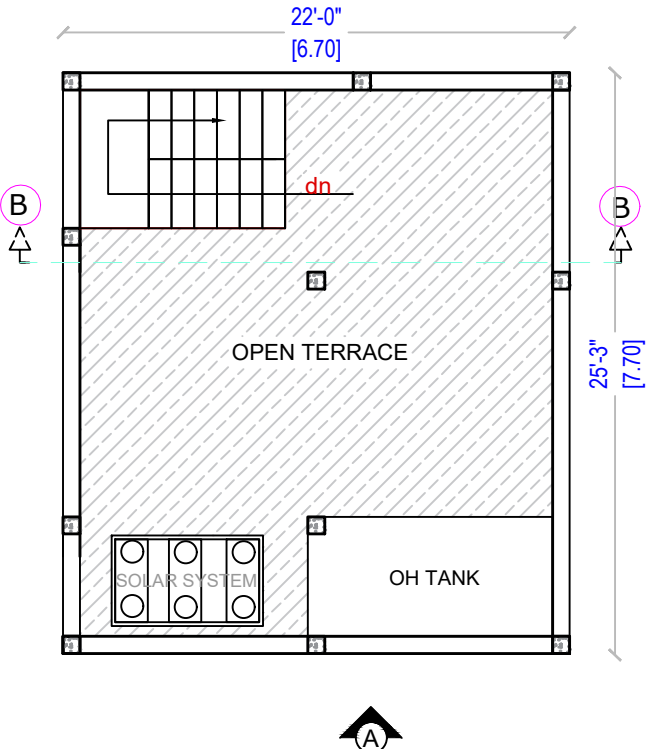

TERRACE FLOOR PLAN

(SCALE 1:100)

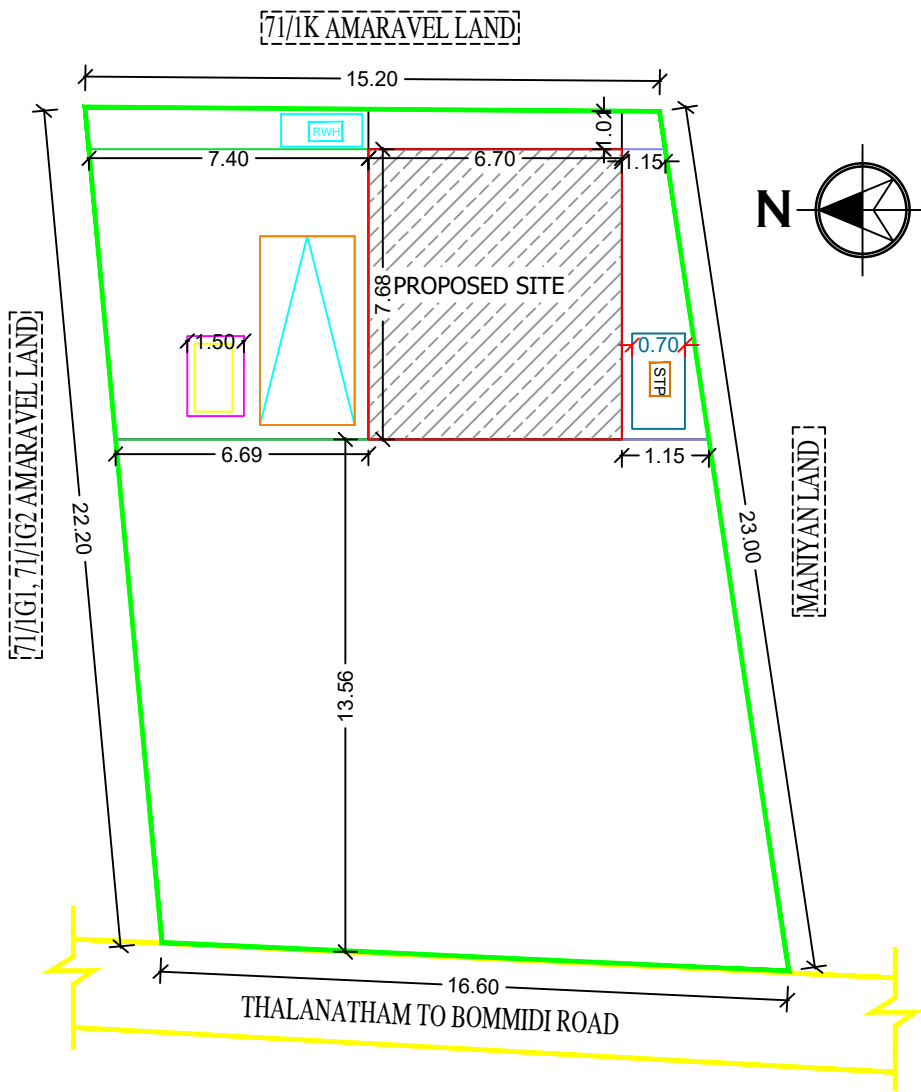


SITE PLAN


(SCALE 1:200)




FOUNDATION DETAIL
(DETAILS C)

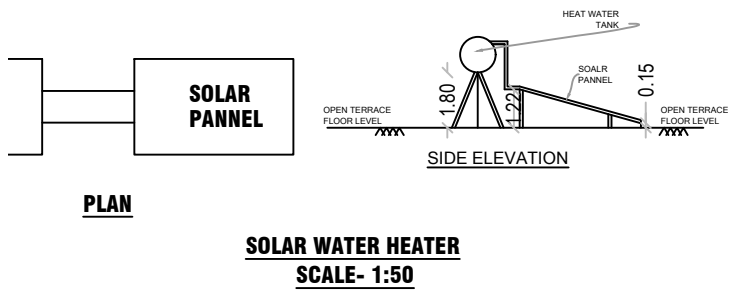


SOLAR WATER HEATER
SCALE- 1:50

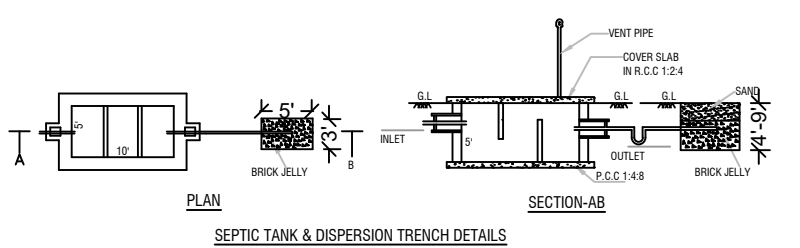


SEPTIC TANK & DISPERSION TRENCH DETAILS
SCALE- 1:100

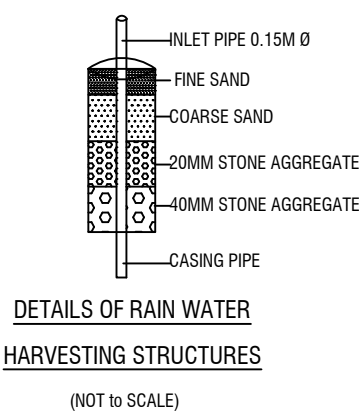

DETAILS OF RAIN WATER
HARVESTING STRUCTURES
(NOT TO SCALE)

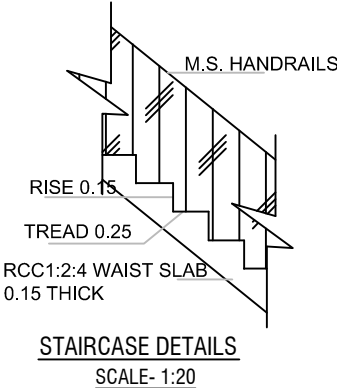

STAIRCASE DETAILS
SCALE- 1:20

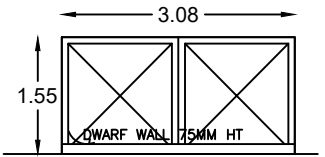

MAIN GATE ELEVATION

OFFICE USE:

TECHNICAL APPROVAL
Technical approval issued.

SCHEDULE OF JOINERIES		WIDTH	HEIGHT	AREA IN Sq.Mt
M.D	MAIN DOOR	1.00	2.13	2.13
D	DOOR	0.91	2.10	1.91
D1	DOOR	0.76	2.10	1.60
W1	WINDOW 1	0.90	1.22	1.10
O	OPEN	1.00	2.10	2.10
V	VENTILATOR	0.90	0.60	0.54

AREA STATEMENT

Document Area		303.48 Sq.Mt		(07.50 Cent.) 3266.70 Sq.Ft.
PLR / FMB		355.19 Sq.Mt		
As At Site Area		355.19 Sq.Mt		
PARTICULARS	Total Buildup Area in Sq.Mt	FSI Area in Sq.Mt	Non FSI Area in Sq.Mt	Total Buildup Area in Sq.Ft
PROPOSED GROUND FLOOR AREA	51.47	51.47	-	554.00
PROPOSED FIRST FLOOR AREA	51.47	51.47	-	554.00
TOTAL AREA	102.94	102.94	-	1108.00

PARKING DETAILS		FSI DETAILS	
Particulars	Provided in Nos.	Total All Floor Area	102.94
Car Parking	1	Total Land Area	303.48
Two Wheeler Parking	1	FSI = 0.339 < 2	

COLOR INDEX		NOTES
SITE BOUNDARY		ALL DIMENSIONS ARE IN FEET AND METRES
PROPOSED BUILDING		
EXISTING ROAD		SCALE 1:100
SEPTIC TANK		
RAIN WATER HARVESTING		

APPLICANT

Mr. AMARAVEL s/o KANNAN

REGISTER ENGINEER

Er.K.TAMILARASAN.DCE (Civil).,
TN.Govt. "Registered Professionals,"
REGISTER ENGINEER -G-III, REG.No: 382/2024,
KT CONSTRUCTION & DESIGN,
Kadathur,Dharmapuri-635 303,
Cell: 8015334945,
E.Mail : ktconstructiondpi@gmail.com