


PLAN SHOWING THE PROPOSED CONSTRUCTION OF ACC ROOF FOR SILK WORM REARING COMMERCIAL BUILDING IN GROUND FLOOR S.F.NO: 135/2 (Part), AND SIDCO DEVELOPMENT PLOT NO:104 , AT PARVATHANAHALLI VILLAGE & PANCHAYAT, PENNAGARAM TALUK AND DHARMAPURI DISTRICT.


APPLICANT : Mrs.V.VASANTHA W/o. HANUMANDAN.

OFFICE USE

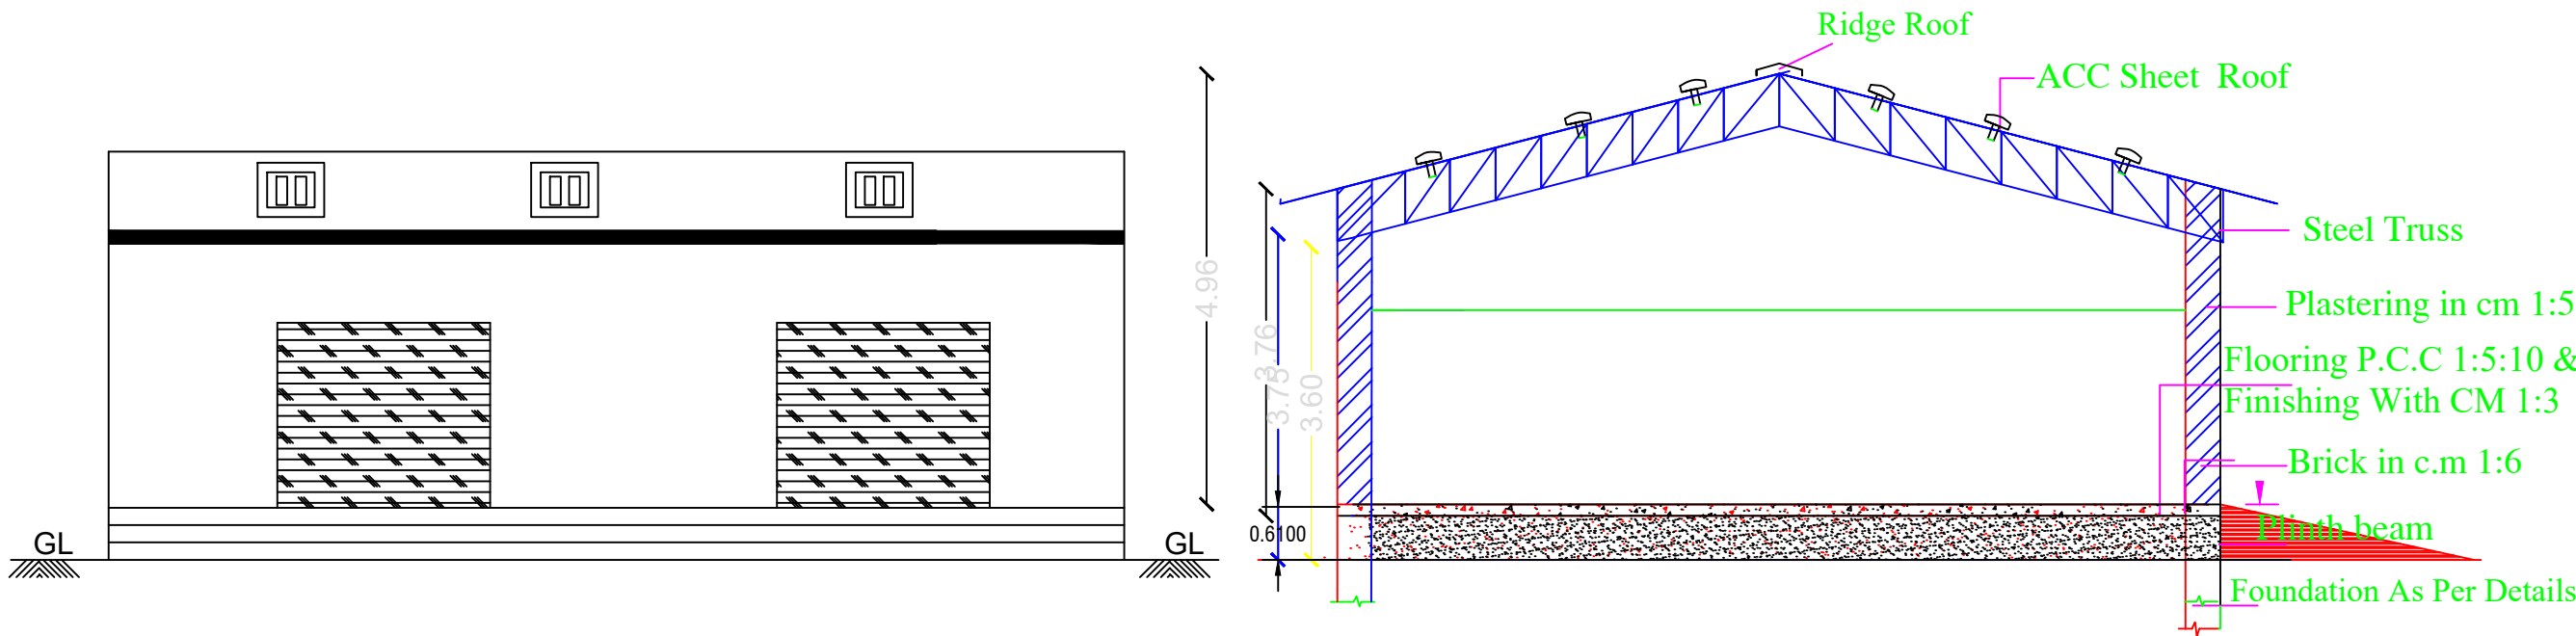


ELEVATION

SECTION ON 'AA'




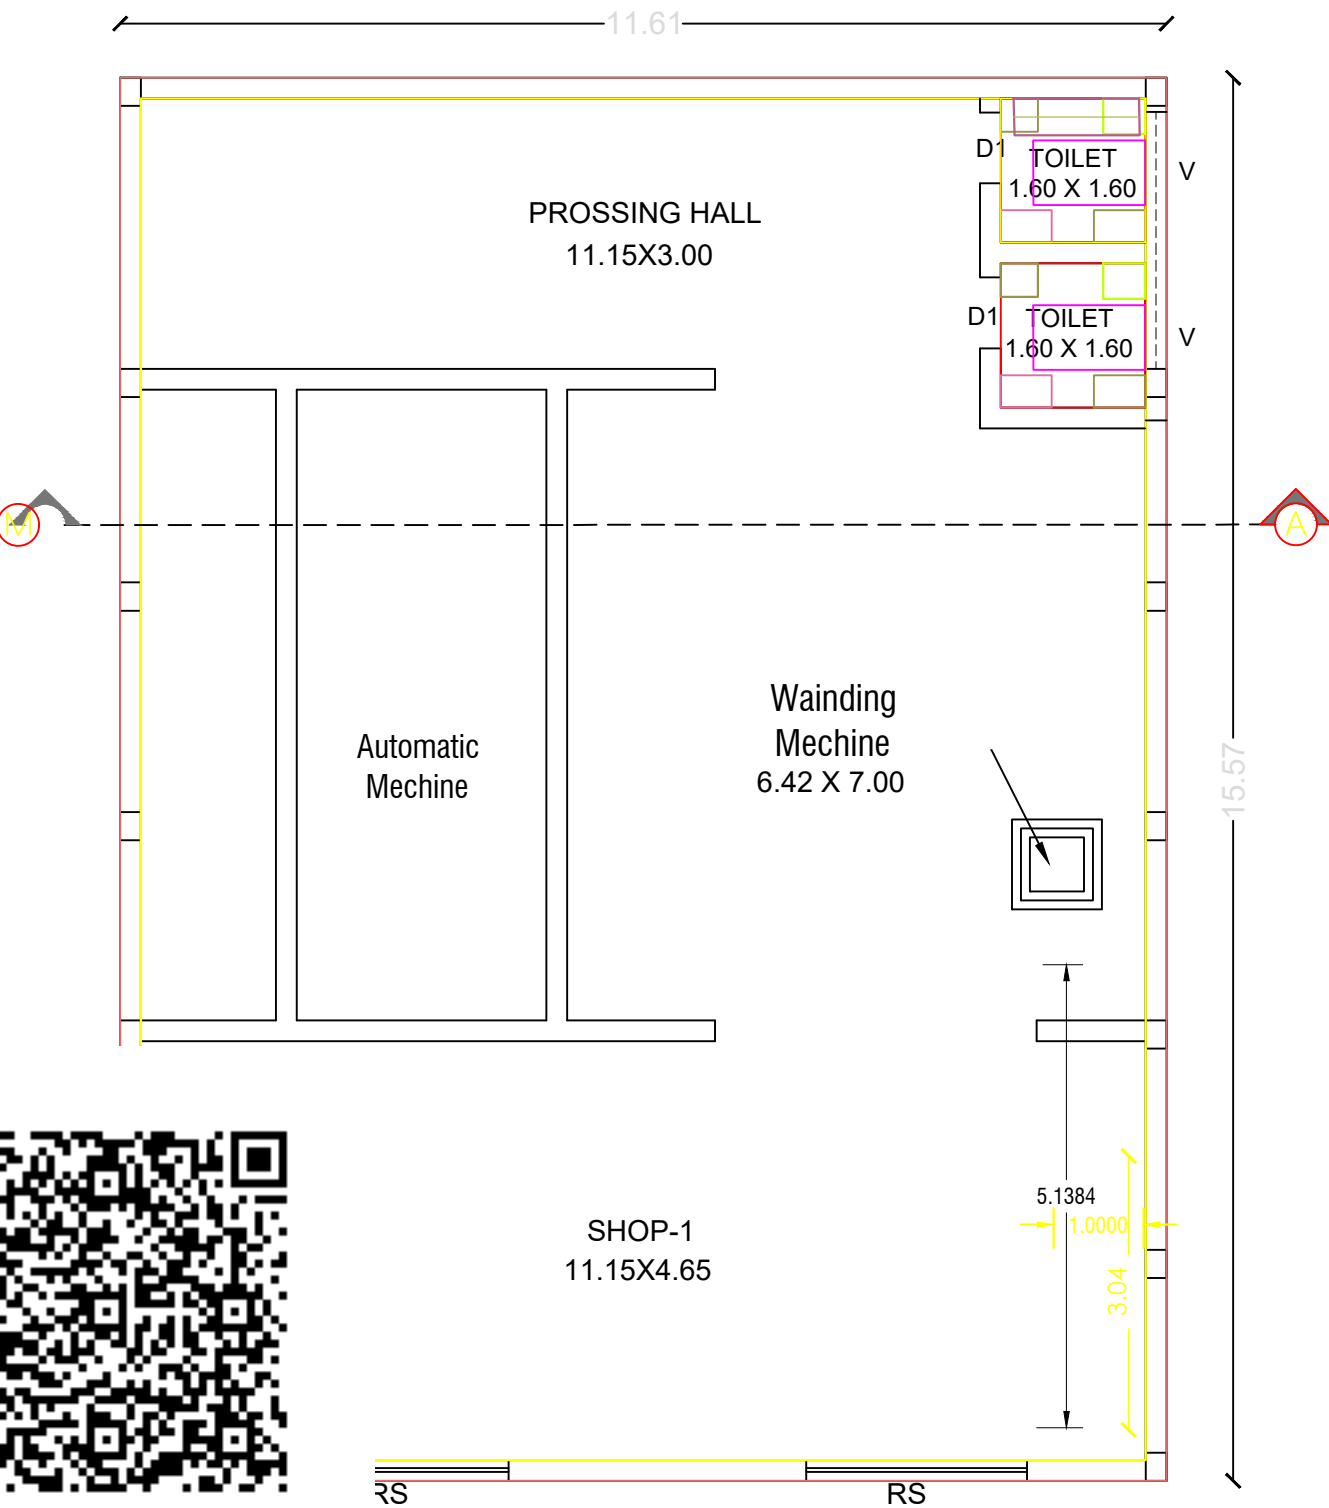


GROUND FLOOR PLAN

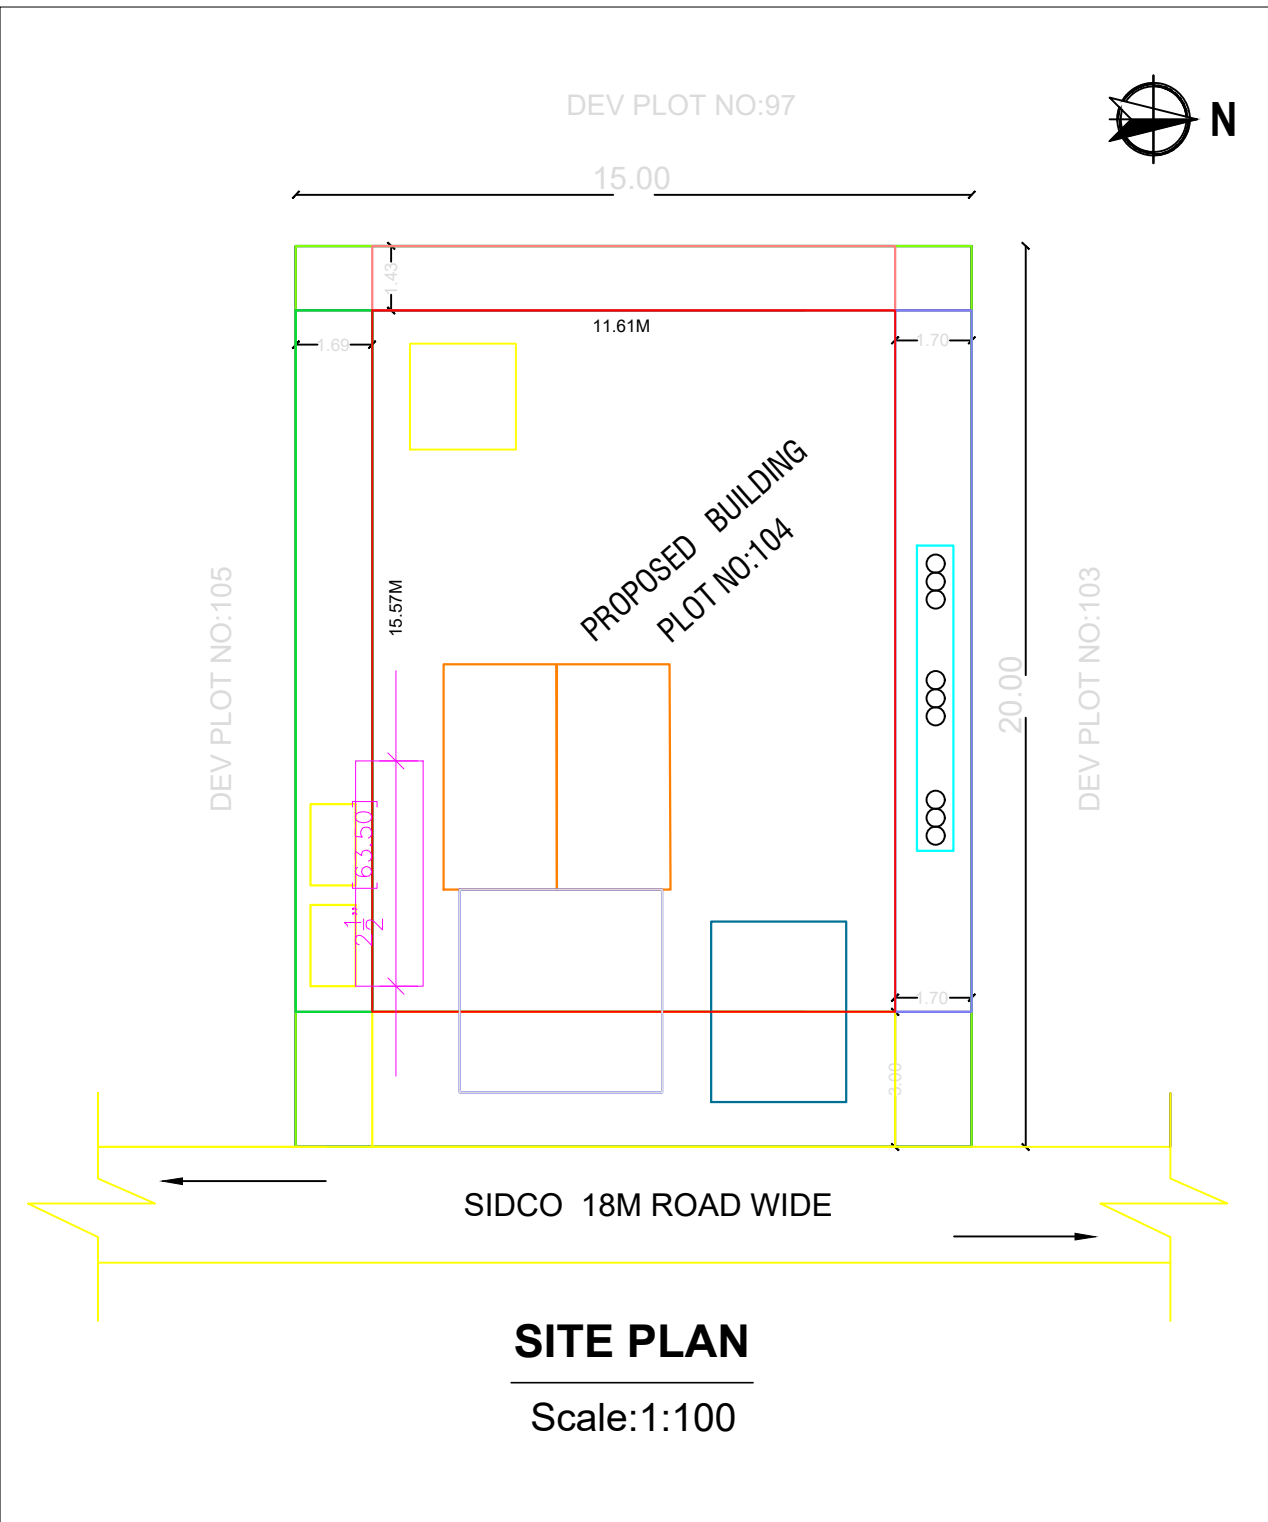

SITE PLAN

Scale:1:100

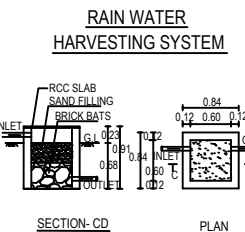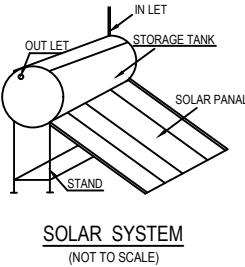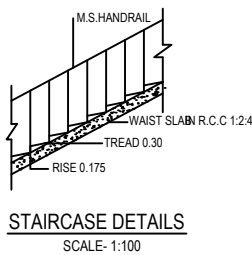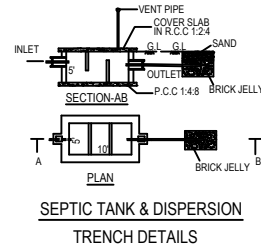

| Joinery Details |                 |             |
|-----------------|-----------------|-------------|
| R.S             | ROLLING SHUTTER | 2.85 X 2.13 |


AREA STATEMENT

| PARTICULARS        | SQ.FT   | SQ.MT  |
|--------------------|---------|--------|
| PLOT AREA          | 3229.20 | 300.00 |
| G.F Plinth Area    | 1945.70 | 180.76 |
| G.F Carpet Area    | 1459.27 | 135.56 |
| Total Buildup Area | 1945.70 | 180.76 |

All Dimensions are in Meter Only.

|               |  |
|---------------|--|
| Site Boundary |  |
| Proposed      |  |
| Road          |  |

Signature of Applicant

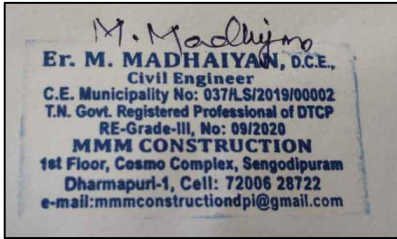

Registered Engineer