

All Dimensions are in Meter Only.

- SITE BOUNDARY
- PROPOSED BUILDING
- EXISTING ROAD
- RWH
- SEPTIC TANK

PLAN SHOWING THE PROPOSED CONSTRUCTION OF R.C.C ROOF GROUND FLOOR RESIDENTIAL BUILDING IN AS PER DOCUMENT OLD SURVEY.No:702/1 IN PATTa No:2679, IN NEW SUB DIV S.F.No:702/1A4B, AT NALLAMPALLI VILLAGE AND PANCHAYAT, NALLAMPALLI UNION AND TALUK, DHARMAPURI DISTRICT.


APPLICANT :Mrs.T.GOWRI W/o Mr.THUKRAM(Late).

SCALE 1:100

SITE PLAN
(NOT TO SCALE)


CHINNASAMY LAND

13.20

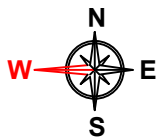

SEETHARAMAN LAND

185.00

 

CHINNASAMY LAND

166.00

14.20

17.00

Nallampalli to Narthampatti
Panchayat road


Office

This Docun




FFICER

ELEVATION PLAN

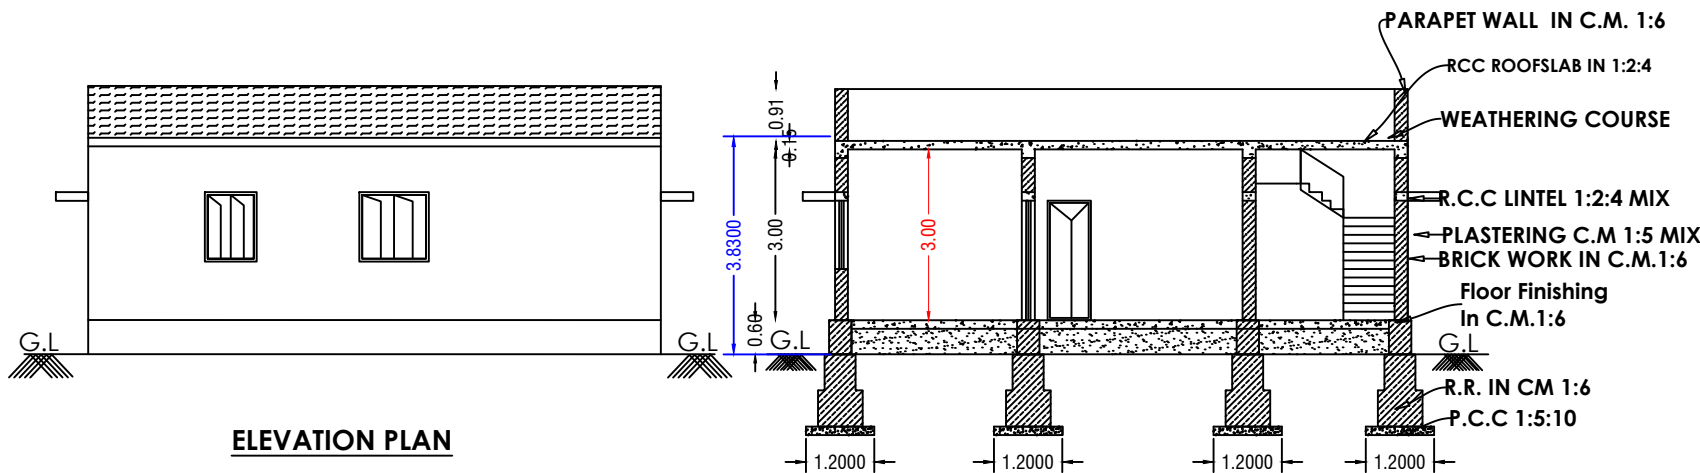


SECTION ON - "AB"

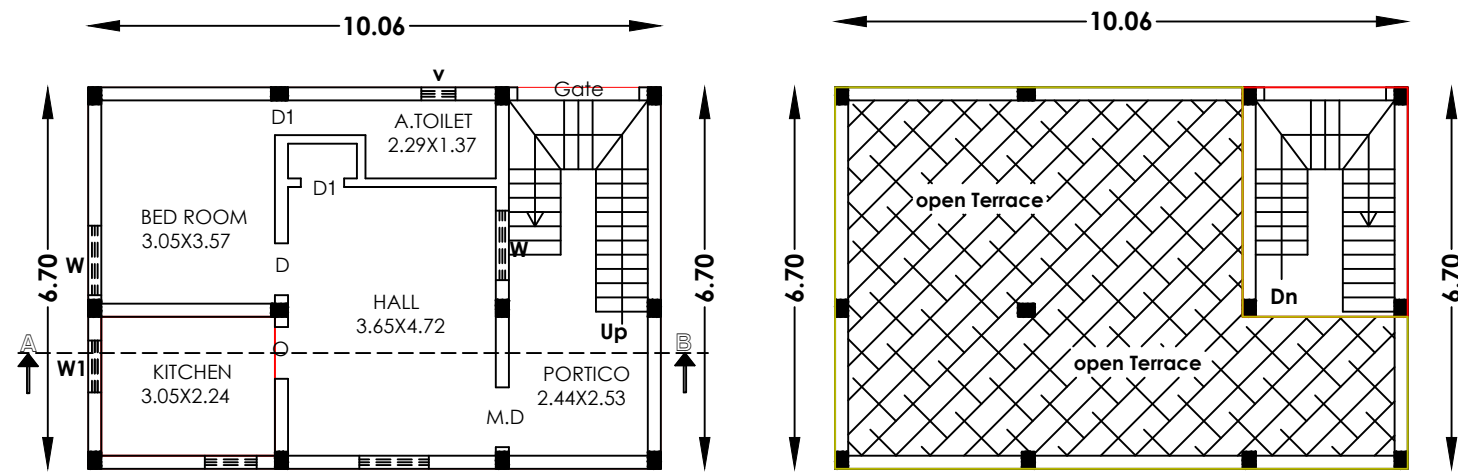

GROUND FLOOR PLAN

TERRACE FLOOR PLAN

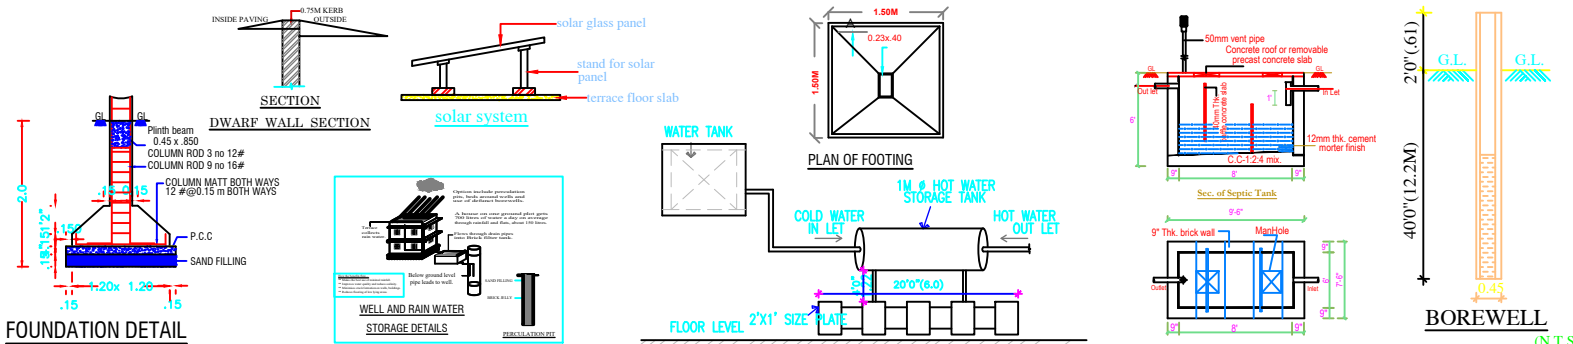

ALL DIMENSIONS ARE IN "METER & FEET"

AREA DETAILS

PLR / FMB Area	2712.00 Sq.Mt
Document Area	2712.00 Sq.Mt
Super Imposed Area	2712.00 Sq.Mt

TOTAL LAND AREA -67.00 Cent

Particulars	Total Buildup Area Sq.mt	Total Buildup Area Sq.Ft
Total Site Area	2712.00	29191.96

Proposed Floor Area

Ground Floor Plinth Area	67.40	725.49
Ground Floor Carpet Area	53.92	580.39
Total Buildup Area	67.40	725.49

SCHEDULE OF JOINERIES

	IN M	
MAIN DOOR	1.82 X 2.13	M.D
DOOR	1.05 X 2.13	D1
TOILET DOOR	1.05 X 2.13	D2
KITCHEN WINDOW	0.91X 1.21	K/W
WINDOW	1.21X 1.82	W
WINDOW	0.91X 1.82	W1
VENTILATOR	0.60 X 0.45	V

FSI DETAILS:-

$$\frac{\text{Total All Floor Area}}{\text{Total Land Area}} = \frac{67.40}{2712.00}$$

FSI =0.0248

APPLICANT SIGNATURE

G.B. Srinivas

APPLICANT :Mrs.T.GOWRI W/o Mr.THUKRAM(Late).

REGISTERED ENGINEER

E. M. Dharuman

Er. M.DHARUMAN B.E.Civil.,
TN.Govt. "Registration of Professionals"
DTCP-Registered Engineer (G-I)-03/2020
UDHAYA CONSTRUCTIONS,
Nallampalli (Po), Dharmapuri (Dt)
Cell:8667306276, 9786813334
Email:murugesandharuman@gmail.com