
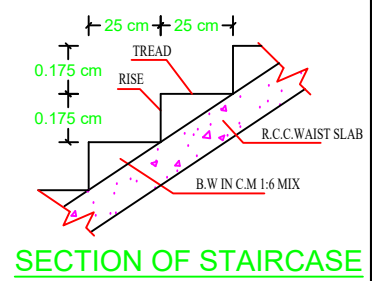
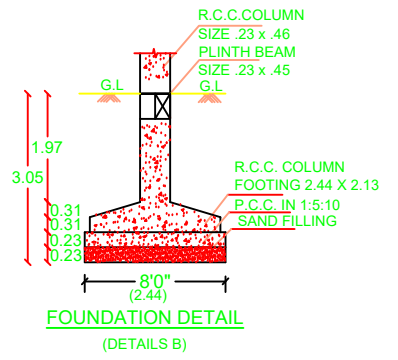
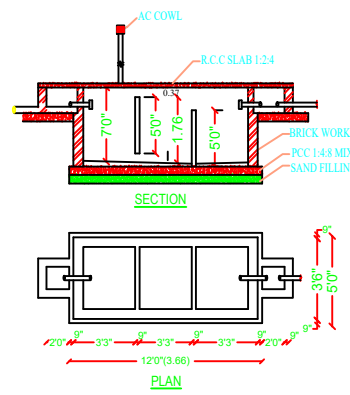
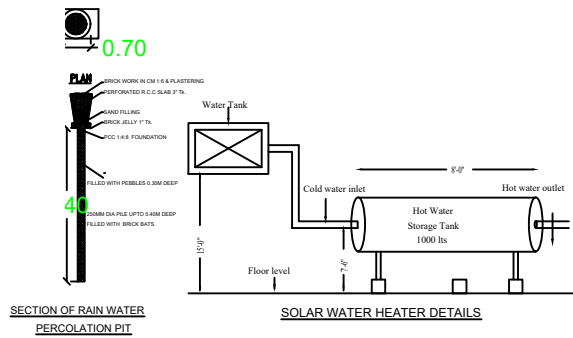
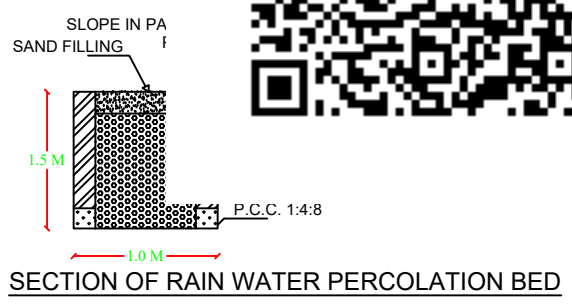
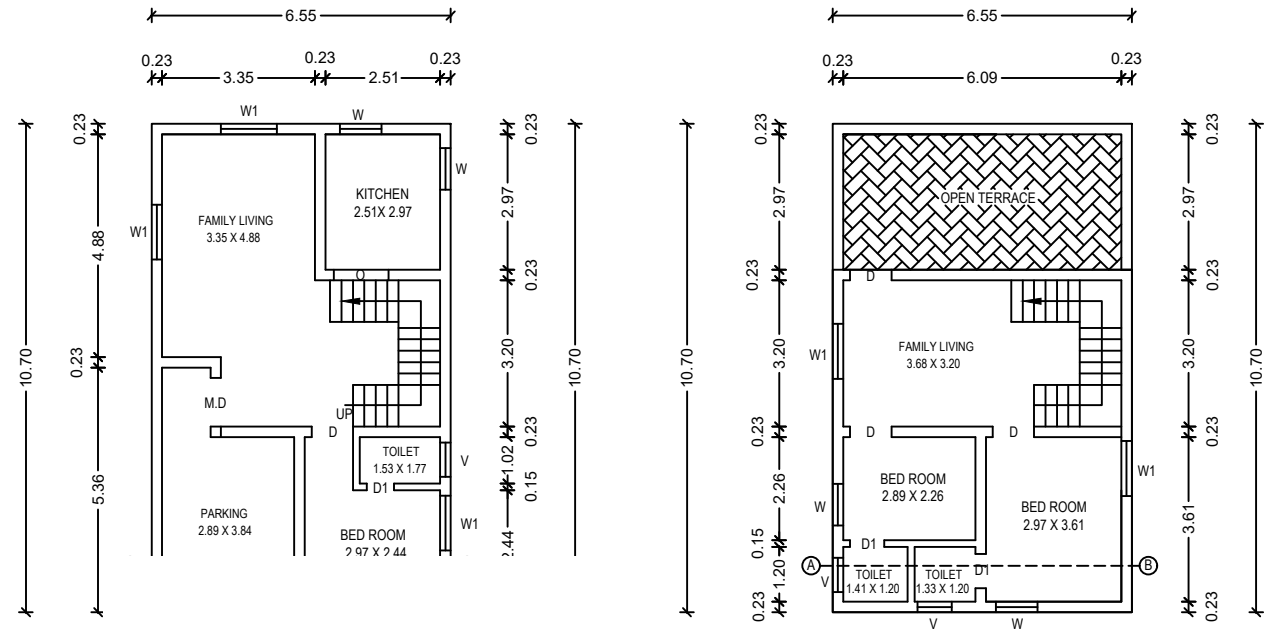




PLAN SHOWING THE PROPOSED CONSTRUCTION OF GROUND & FIRST FLOOR RESIDENTIAL BUILDING IN S.F.NO- 361/13 & 361/20, AT PLOT NO-13 & 14, ANNASAGARAM VILLAGE & A.GOLLAHALLI PANCHAYAT, DHARMAPURI TALUK, DHARMAPURI DISTRICT.

APPLICANT: Mr.GREESHA S/o POTHARAJA,.

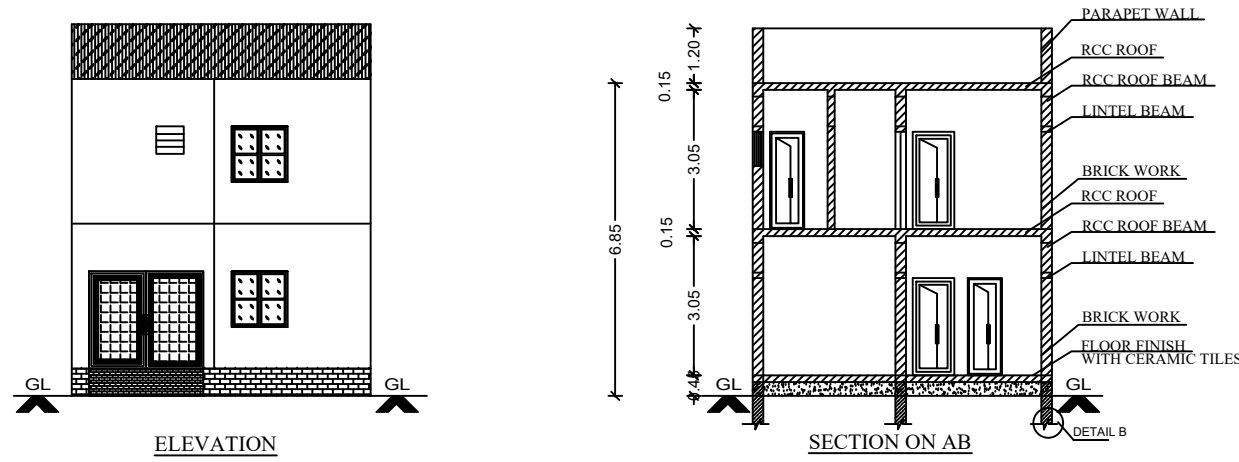

SITE PLAN

SCALE 1:100

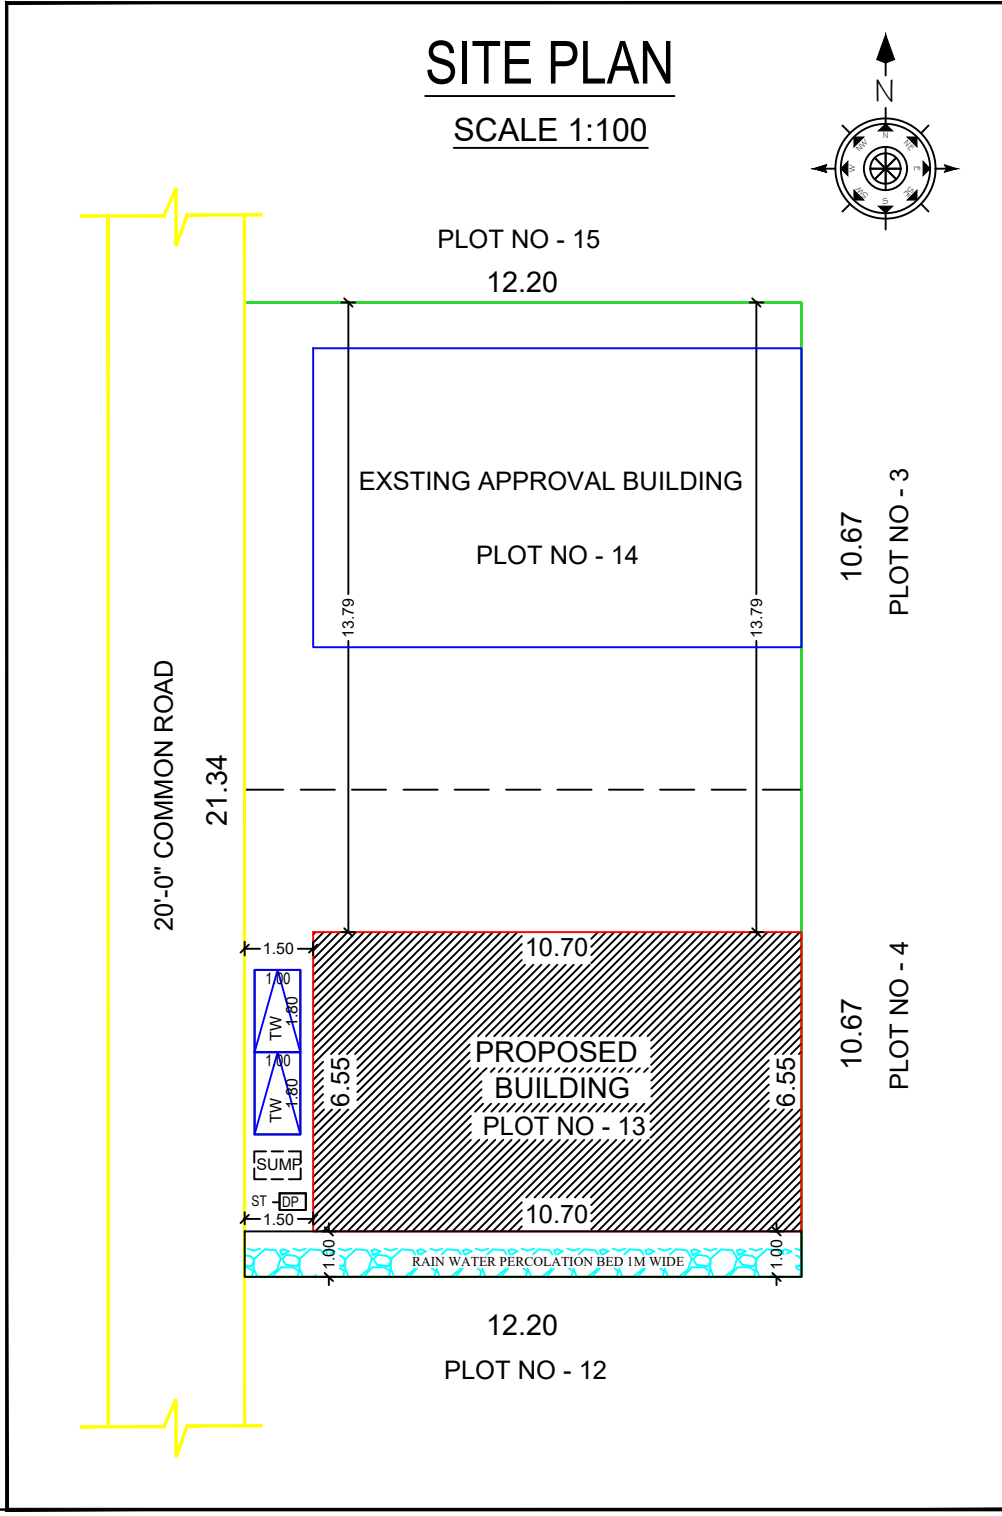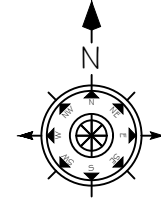

Office Use :-

Technical Approval

DIGITALLY SIGNED & QR SCANNER

This Document is Digitally Data Singed by
"THE SPECIAL OFFICER OF A.GOLLAHALLI PANCHAYAT,
DHARMAPURI PANCHAYAT UNION"
So any seal or Sign is not necessary.

AREA DETAILS		
PARTICULARS	Sq.Mt.	Sq.Ft.
AS PER DOCUMENT AREA	260.00	2800.00
AS PER PATTa AREA	260.00	2800.00
GROUND FLOOR AREA	70.08	754.34
FIRST FLOOR AREA	49.12	528.72
TOTAL PLINTH AREA	119.20	1283.06
PLOT COVERAGE IN %	45.84	
FLOOR SPACE INDEX	0.45	

SCHEDULE OF JOINERIES		WIDTH	HEIGHT
MD	MAIN DOOR	1.06	2.10
D	DOOR	0.91	2.10
D1	DOOR	0.76	2.10
W	WINDOW	1.22	1.22
W1	WINDOW	0.91	1.22
O	OPEN	0.91	2.10
V	VENTILATOR	0.60	0.60

PARKING DETAILS		
DESCRIPTION	REQUIRED	PROVIDED
CAR	0	0
TWO WHEELER	2	2

COLOUR INDEX	
SITE BOUNDARY	
PROPOSED BUILDING	
EXISTING ROAD	

APPLICANT

Mr.GREESHA S/o POTHARAJA,.

REGISTERED ENGINEER

Mr. V. KUMARAVEL, B.E.,
Registered Engineer & Consulting Civil Engineer,
Reg. No.:037/LS/2020/00015,
SRI VINAYAGA CONSTRUCTION,
#70, Pennagaram Main Road,
Annasagaram, Dharmapuri - 636 703.
Cell: 99426 41856