
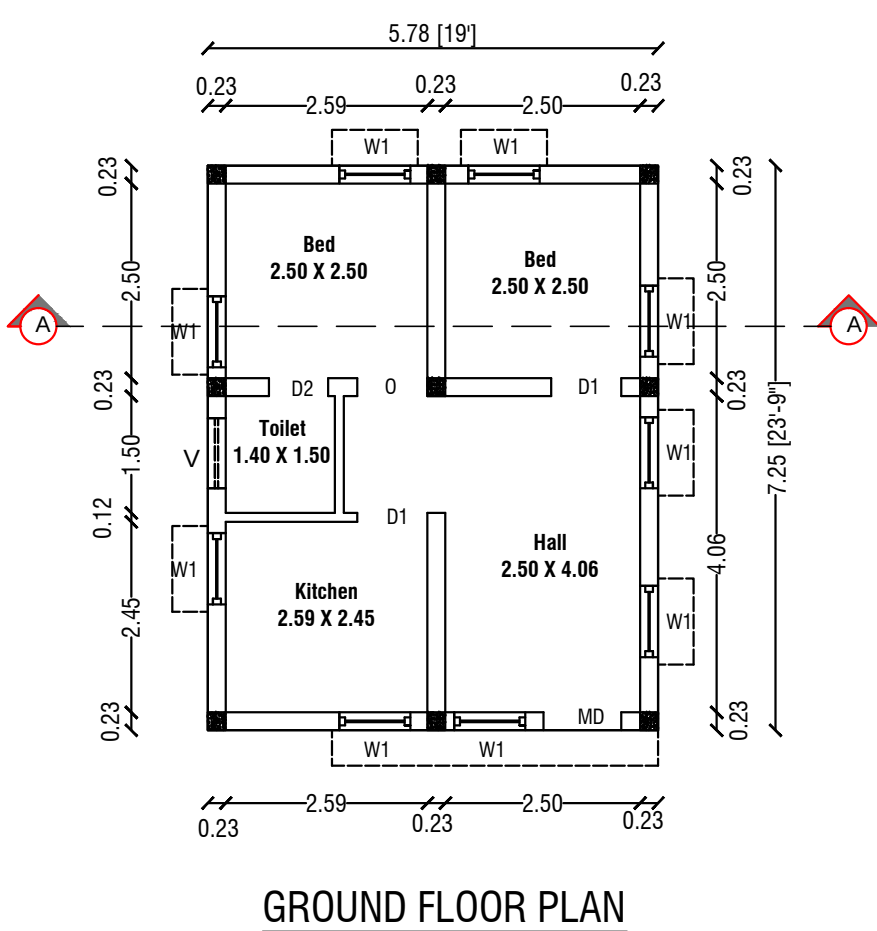
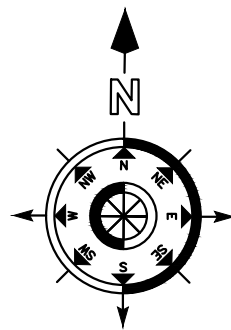


PLAN SHOWING THE PROPOSED CONSTRUCTION OF ASBESTOS CEMENT SHEET ROOF GROUND FLOOR RESIDENTIAL BUILDING IN

S.F.NO:462/1C PART, AT PANAIKULAM VILLAGE, ACHARAHALLI PANCHAYAT, PENNAGARAM PANCHAYAT UNION AND TALUK ,


DHARMAPURI DISTRICT, SCALE - 1:100

Applicant Name : Mr. P.Kumaravel S/o G.Perumal,

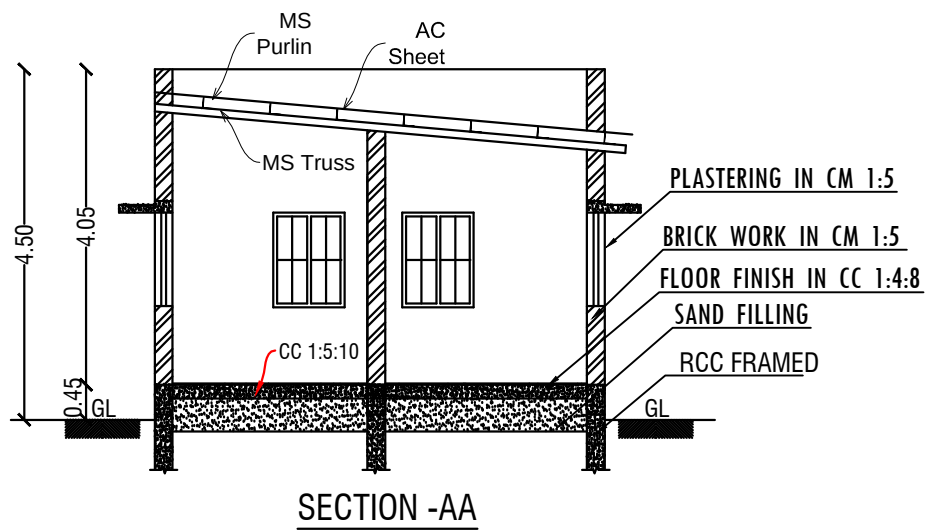


SECTION -AA

M.C.Valli Property





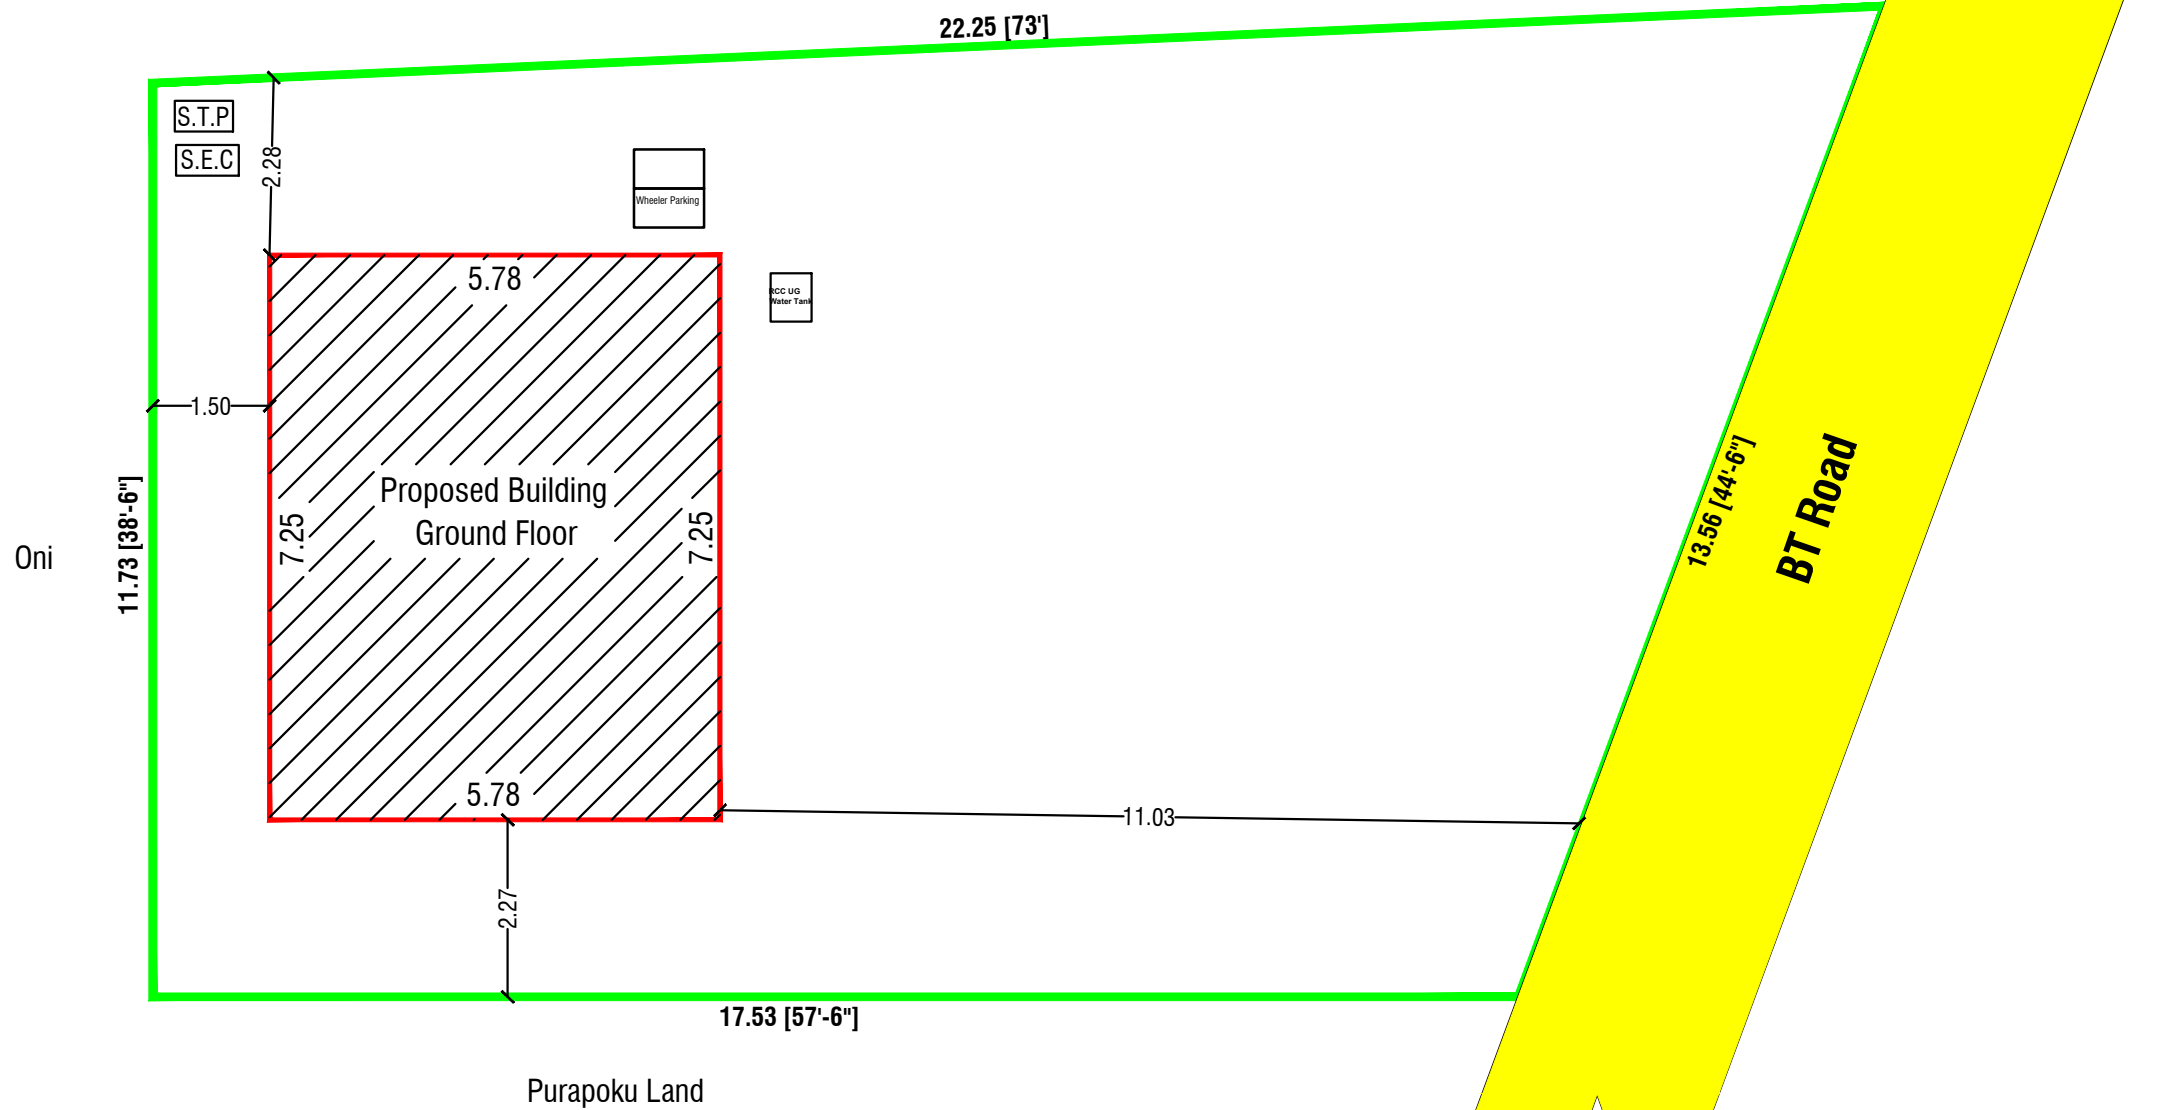


SITE PLAN

SCALE 1:200

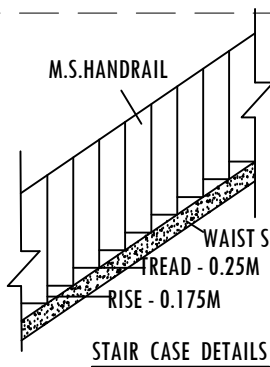

RAINWATER HARVESTING SYSTEM

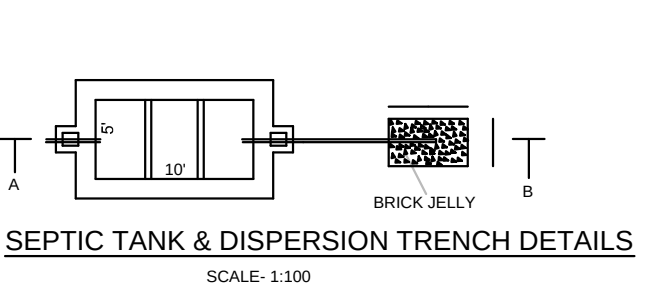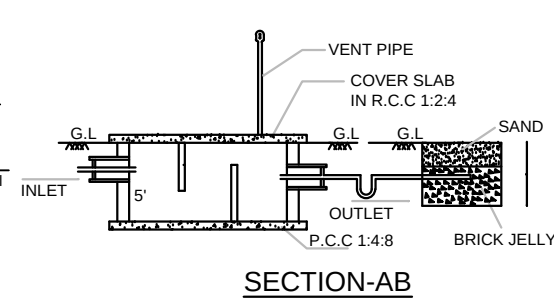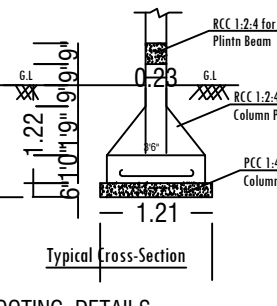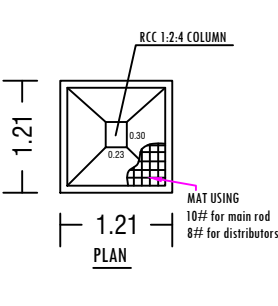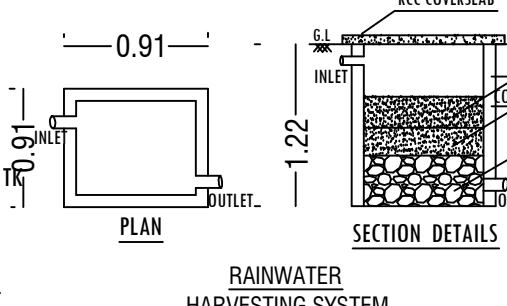

OFFICE USE:-

ALL DIMENSIONS ARE IN FEET AND METRES

| SCHEDULE OF JOINERIES |            | WIDTH | HEIGHT | AREA IN Sq.Mt |
|-----------------------|------------|-------|--------|---------------|
| M.D                   | MAIN DOOR  | 1.00  | 2.13   | 2.13          |
| D                     | DOOR       | 0.91  | 2.10   | 1.91          |
| D1                    | DOOR       | 0.76  | 2.10   | 1.60          |
| W                     | WINDOW     | 1.20  | 1.22   | 1.46          |
| O                     | OPEN       | 0.91  | 2.10   | 1.91          |
| V                     | VENTILATOR | 0.80  | 0.60   | 0.48          |

AREA DETAILS

DOCUMENT No: 1319 / 2008

|                  |                                   |                             |                         |                |                          |
|------------------|-----------------------------------|-----------------------------|-------------------------|----------------|--------------------------|
| Document Area    |                                   | 251.60 Sq.Mt                |                         | 2708.00 SQ. FT |                          |
| PLR / FMB        |                                   | 251.60 Sq.Mt                |                         |                |                          |
| As At Site Area  |                                   | 251.60 Sq.Mt                |                         |                |                          |
| PARTICULARS      | Total<br>Buildup<br>Area in Sq.Mt | Non FSI<br>Area in<br>Sq.Mt | FSI<br>Area in<br>Sq.Mt | Total          | Buildup<br>Area in Sq.Ft |
| PRO.GROUND FLOOR | 41.90                             | -                           | 41.90                   | 451.01         |                          |
| TOTAL AREA       | 41.90                             | -                           | 41.90                   | 451.01         |                          |

FSI DETAILS:-

$$\frac{\text{Total All Floor Area}}{\text{Total Land Area}} = \frac{41.90}{251.60} = \text{FSI} = 0.167 \%$$

Parking Details

| Particulars         | Provided in Nos. |
|---------------------|------------------|
| Two Wheeler Parking | 2                |

TECHNICAL APPROVAL

Technical approval issued.

This Document is Digitally Data Signed by,  
ACHARAHALLI VILLAGE PANCHAYAT,  
PENNAGARAM TALUK & DHARMAPURI DISTRICT ".  
So any Seal or Sign is Not Necessary.

APPLICANT

P.Kumaravel S/o G.Perumal

REGISTERED ENGINEER

Er. P. KANNAN D.C.E., LBS.,  
Consulting Civil Engineer,  
T.N Govt Registered Engineer,  
Municipality No:037/LS/2021/00016,  
#29-A, Kandhasamy Vathiyar Street,  
Dharmapuri-636 701. cell:7373704045  
E-mail:erkannan2014@gmail.com