
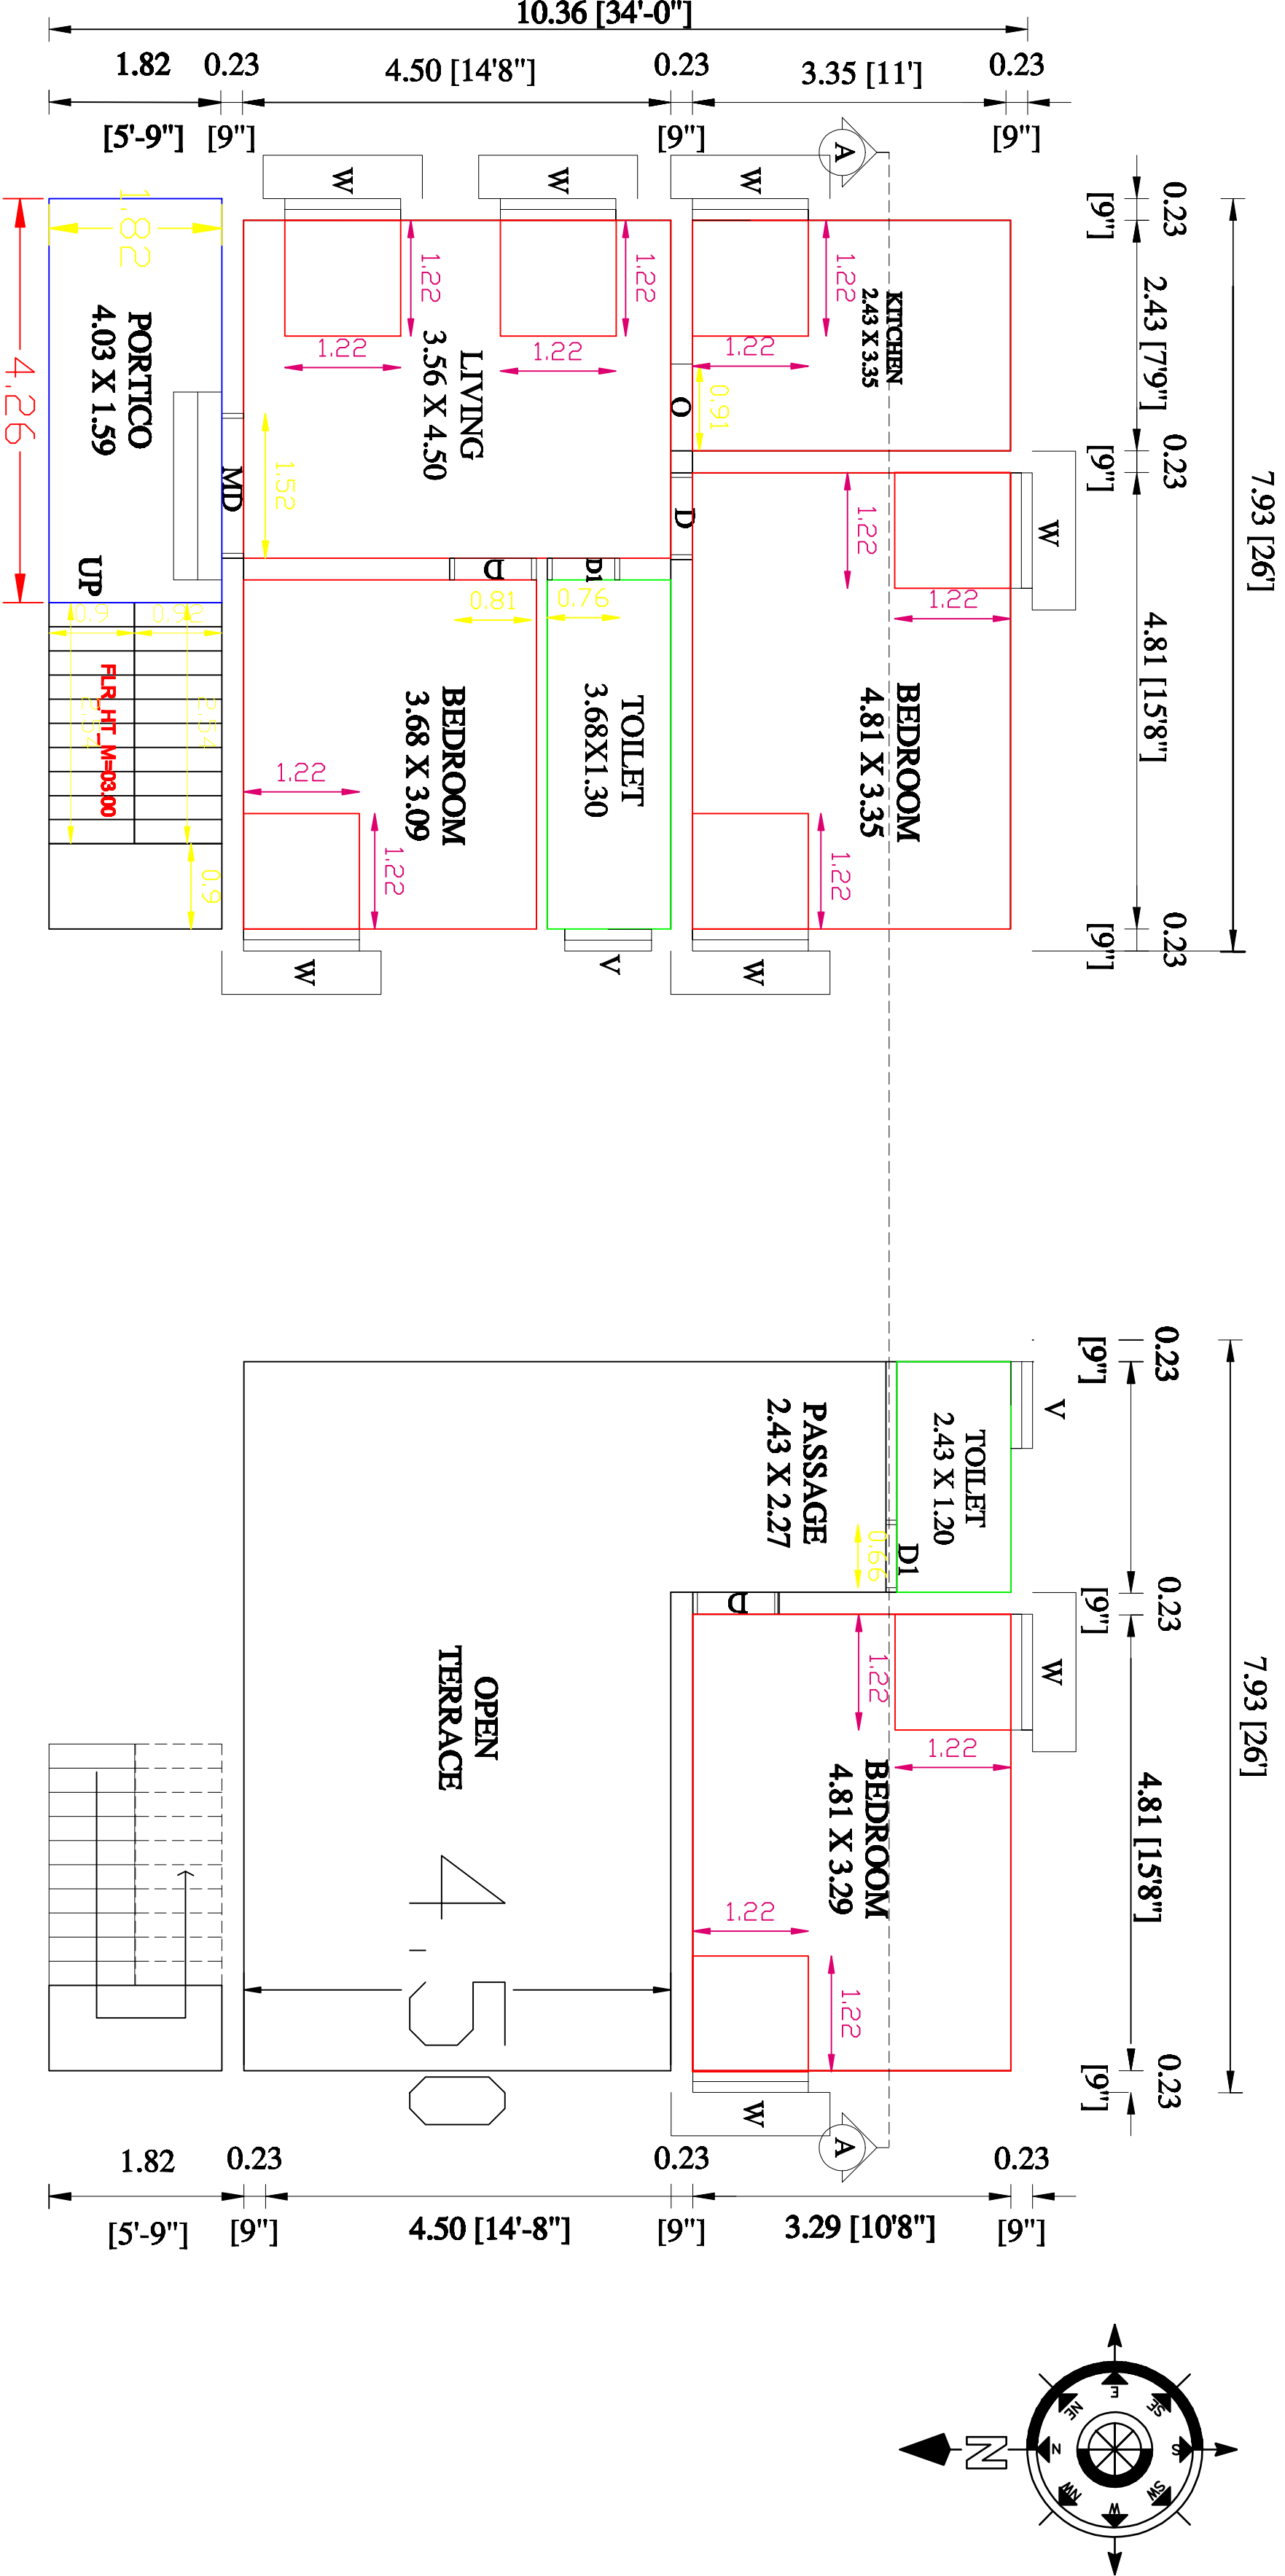


SITE AND DETAILED PLAN SHOWING THE PROPOSED CONSTRUCTION OF R.C.C ROOF GROUND FLOOR & FIRST FLOOR RESIDENTIAL BUILDING IN SITE NO : 23 (NORTH PART), S.F NO: 58/1L, MP MASS NAGAR, MELAMETTUPATTI, CHELLAPPANAYAKKAN PATTI PANCHAYATH, NATHAM TALUK, DINDIGUL DISTRICT-6224401.


APPLICANT :- Mrs. RANISH FATHIMA W/o Mr.A. RAJA MOHAMED

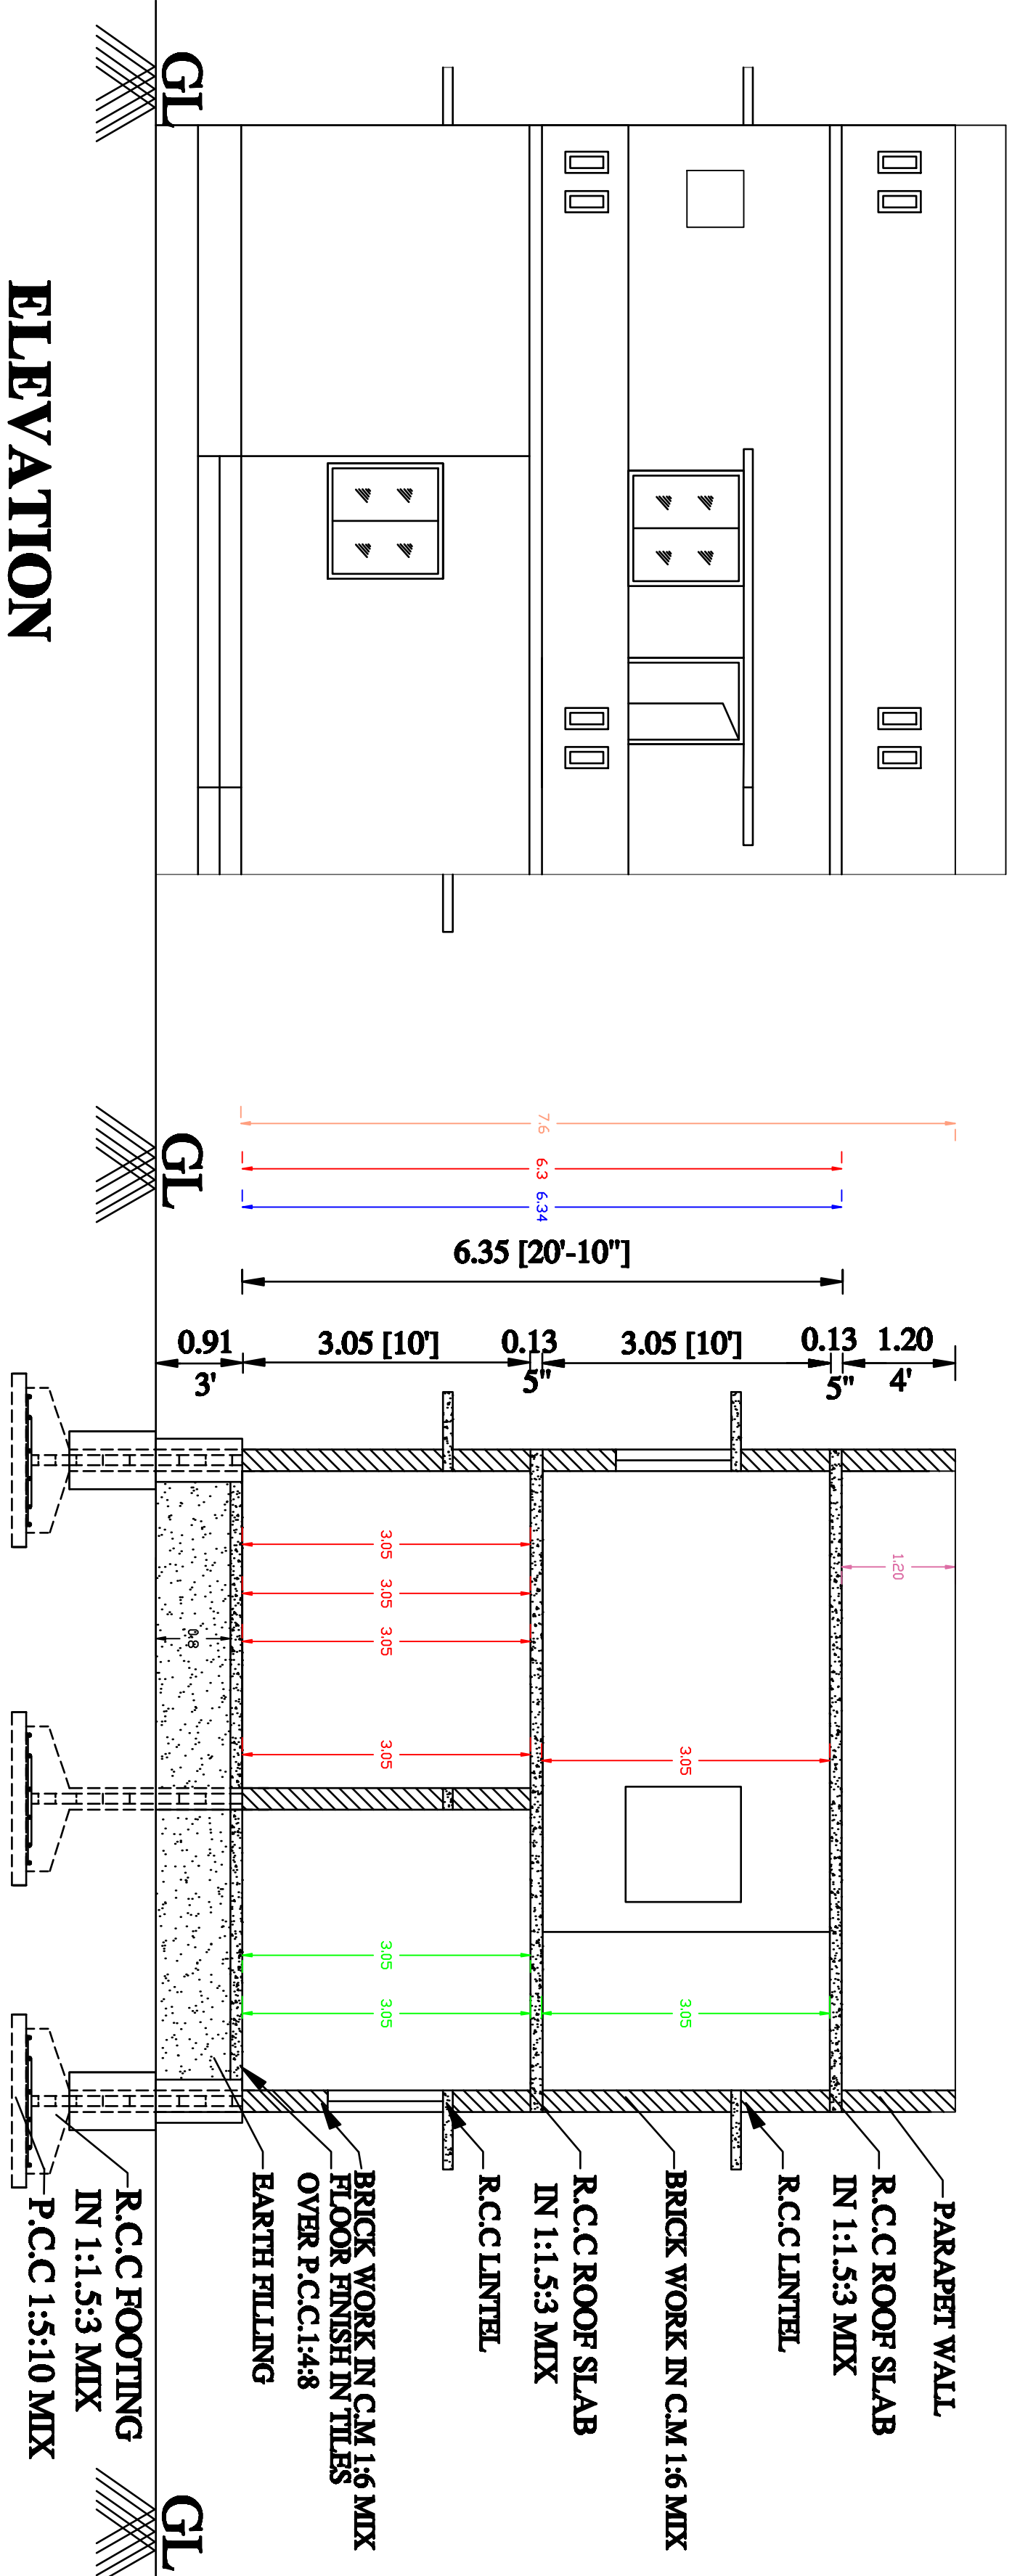


PROPOSED GROUND FLOOR PLAN

PROPOSED FIRST FLOOR PLAN

KEY MAP

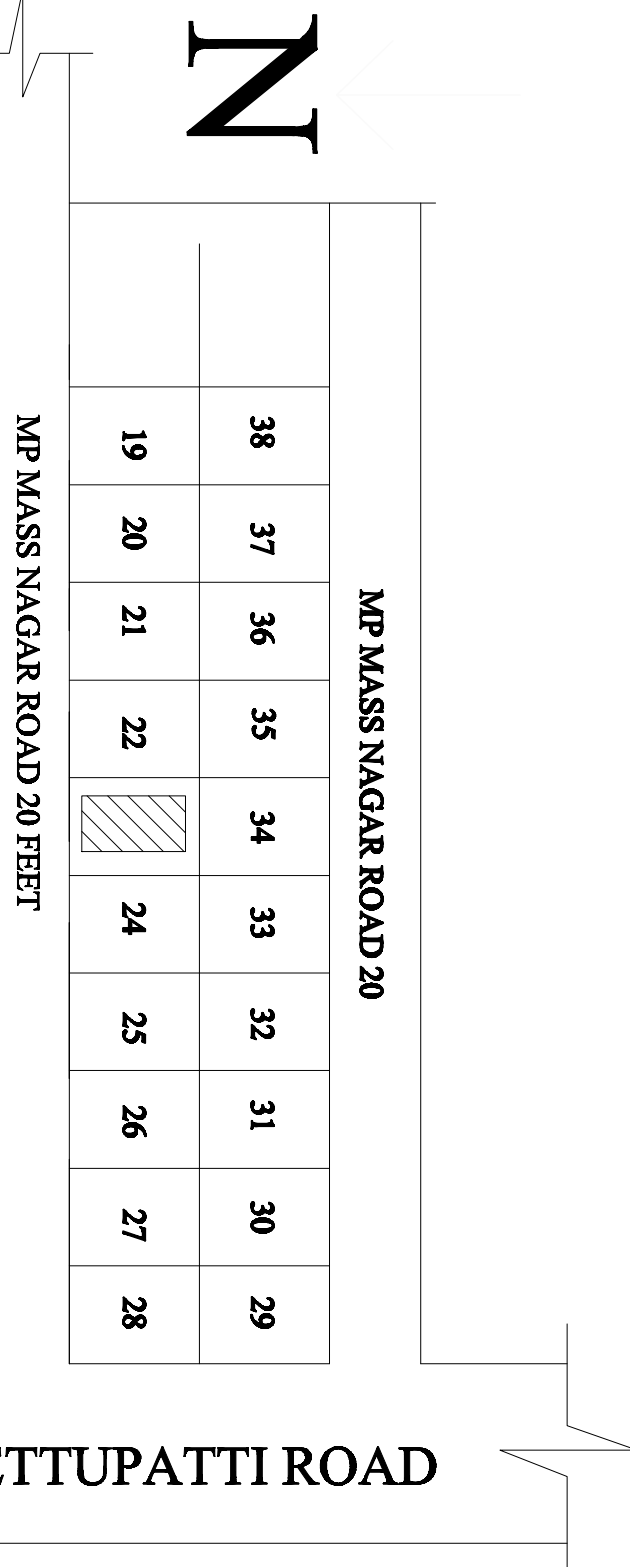



SITE PLAN
(SCALE 1: 100)

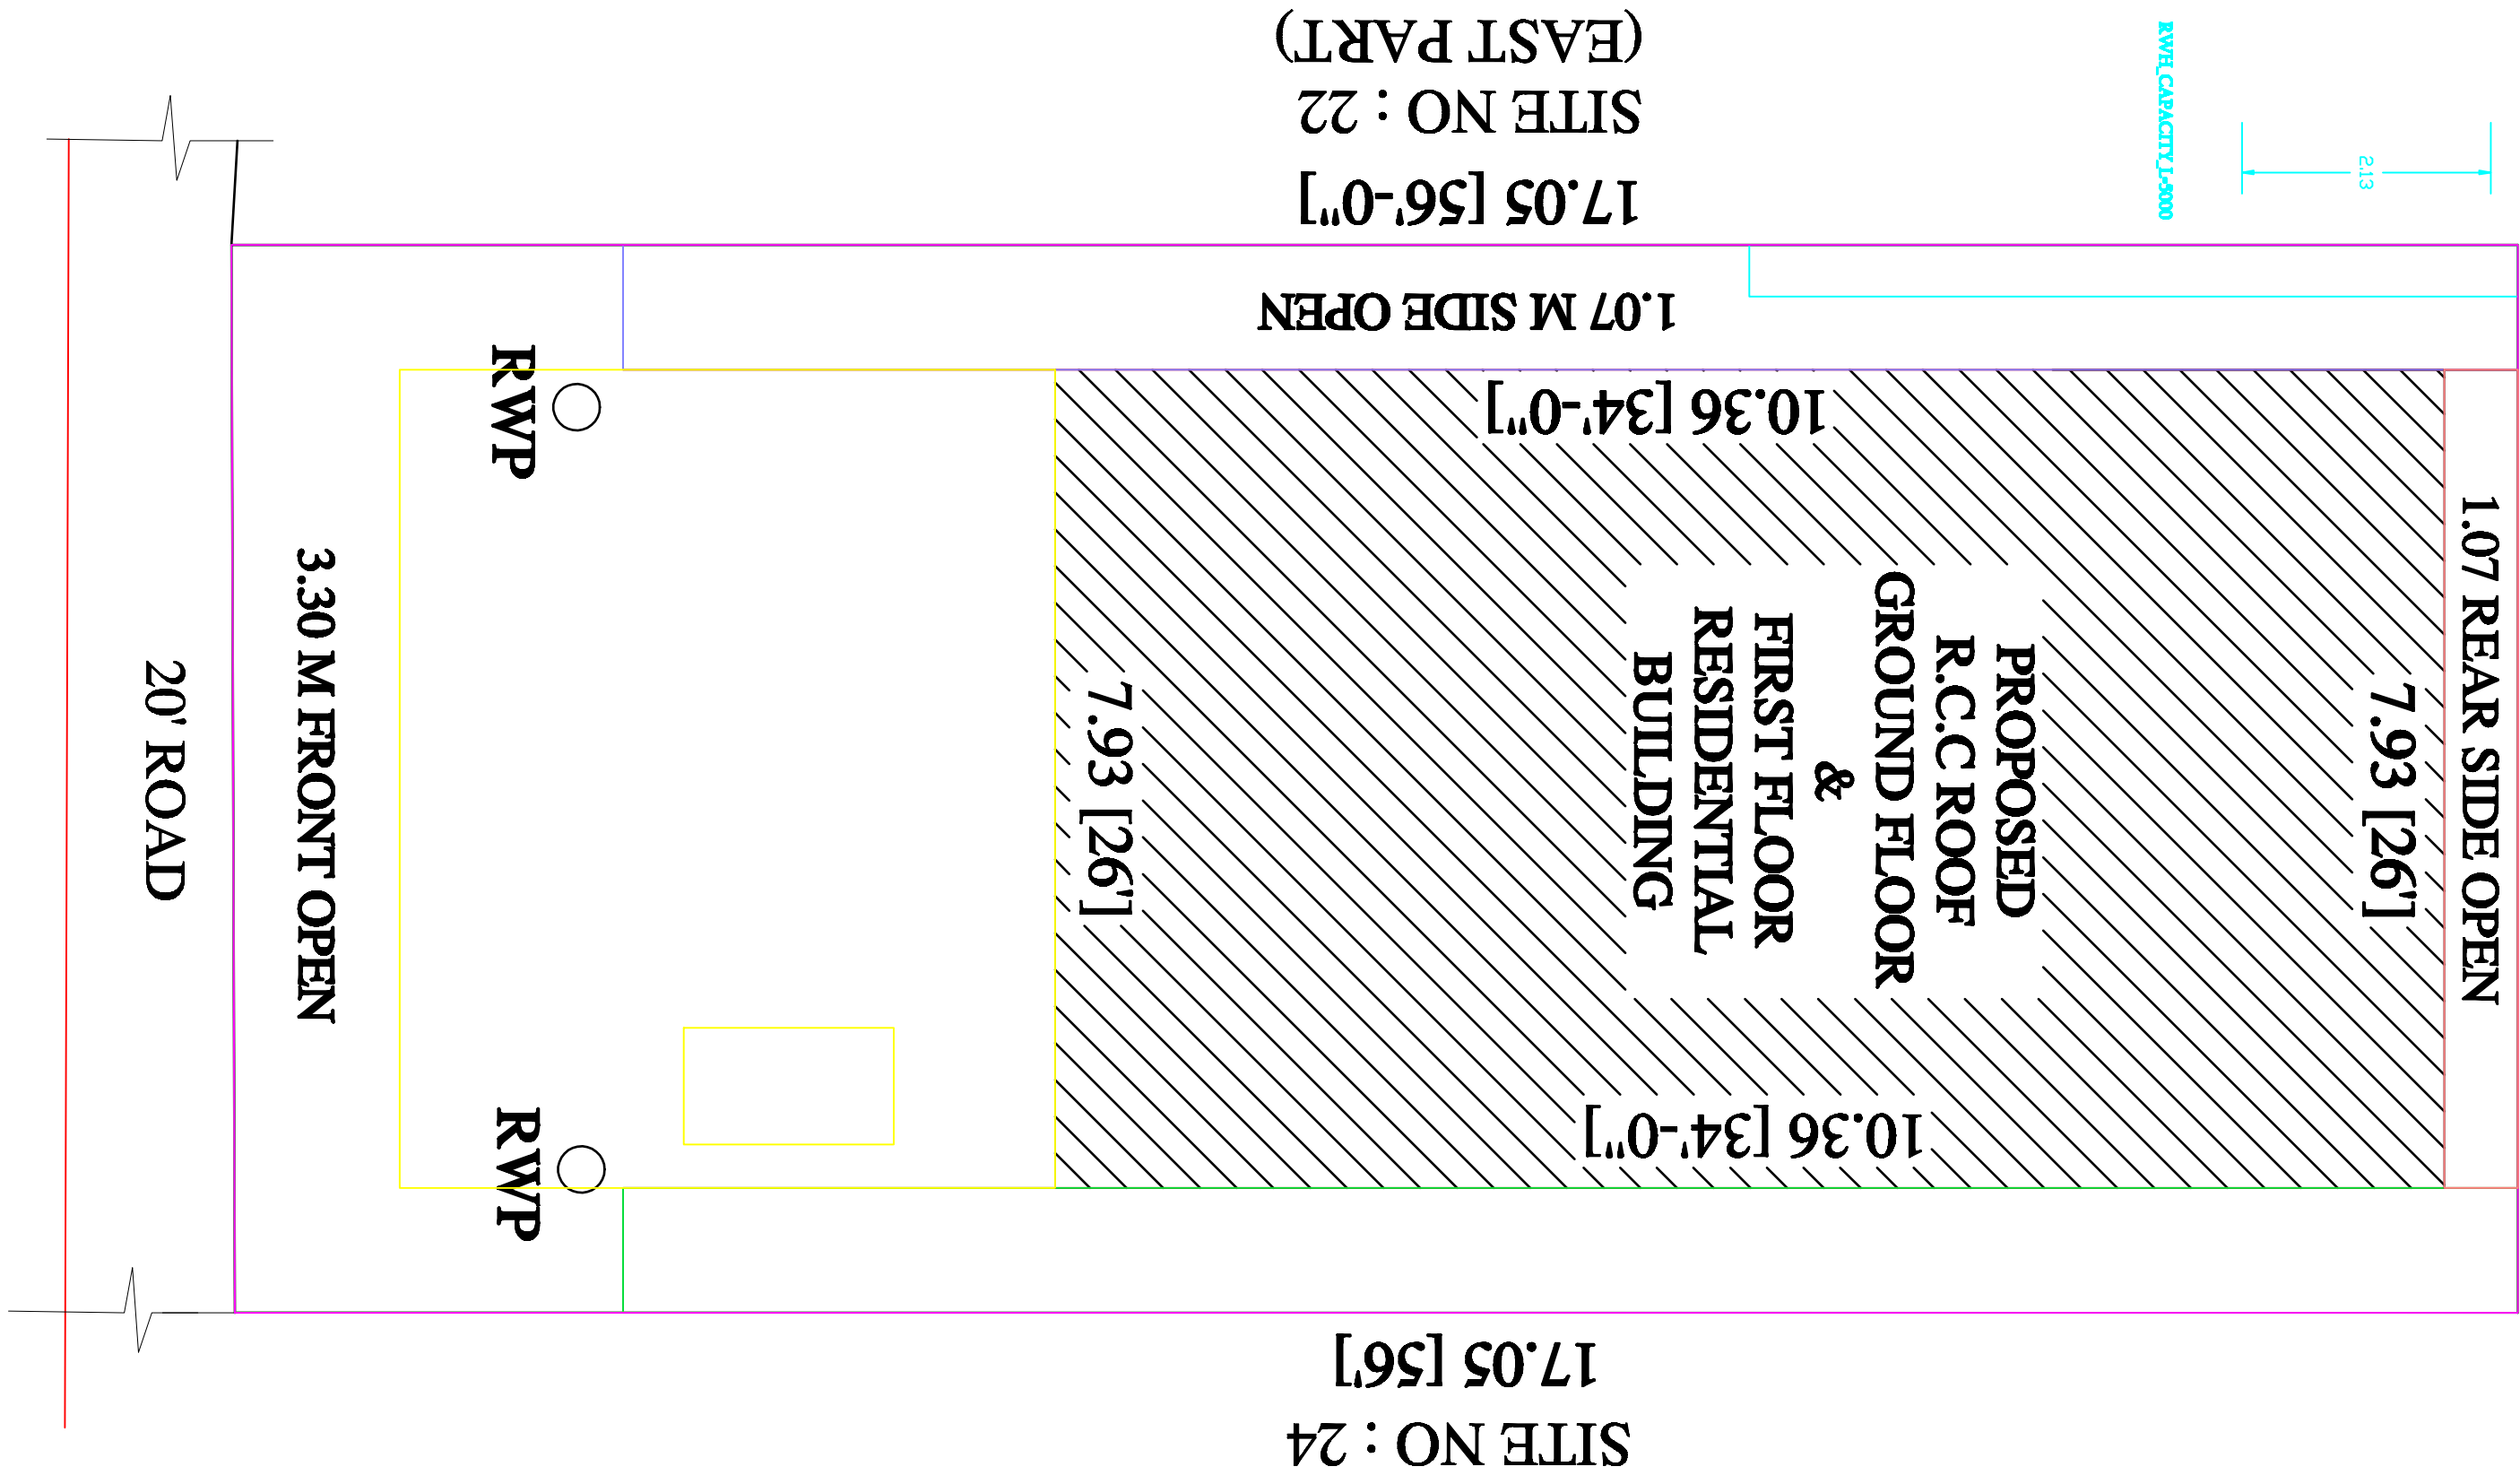


SITE NO : 34
9.14 [30']

PROPOSED
R.C.C ROOF
GROUND FLOOR
&
FIRST FLOOR
RESIDENTIAL
BUILDING

1.07 M REAR SIDE OPEN
10.36 [34'-0"]
7.93 [26']
10.36 [34'-0"]
1.07 M SIDE OPEN
17.05 [56]
17.05 [56]
1.07 M FRONT OPEN
20' ROAD

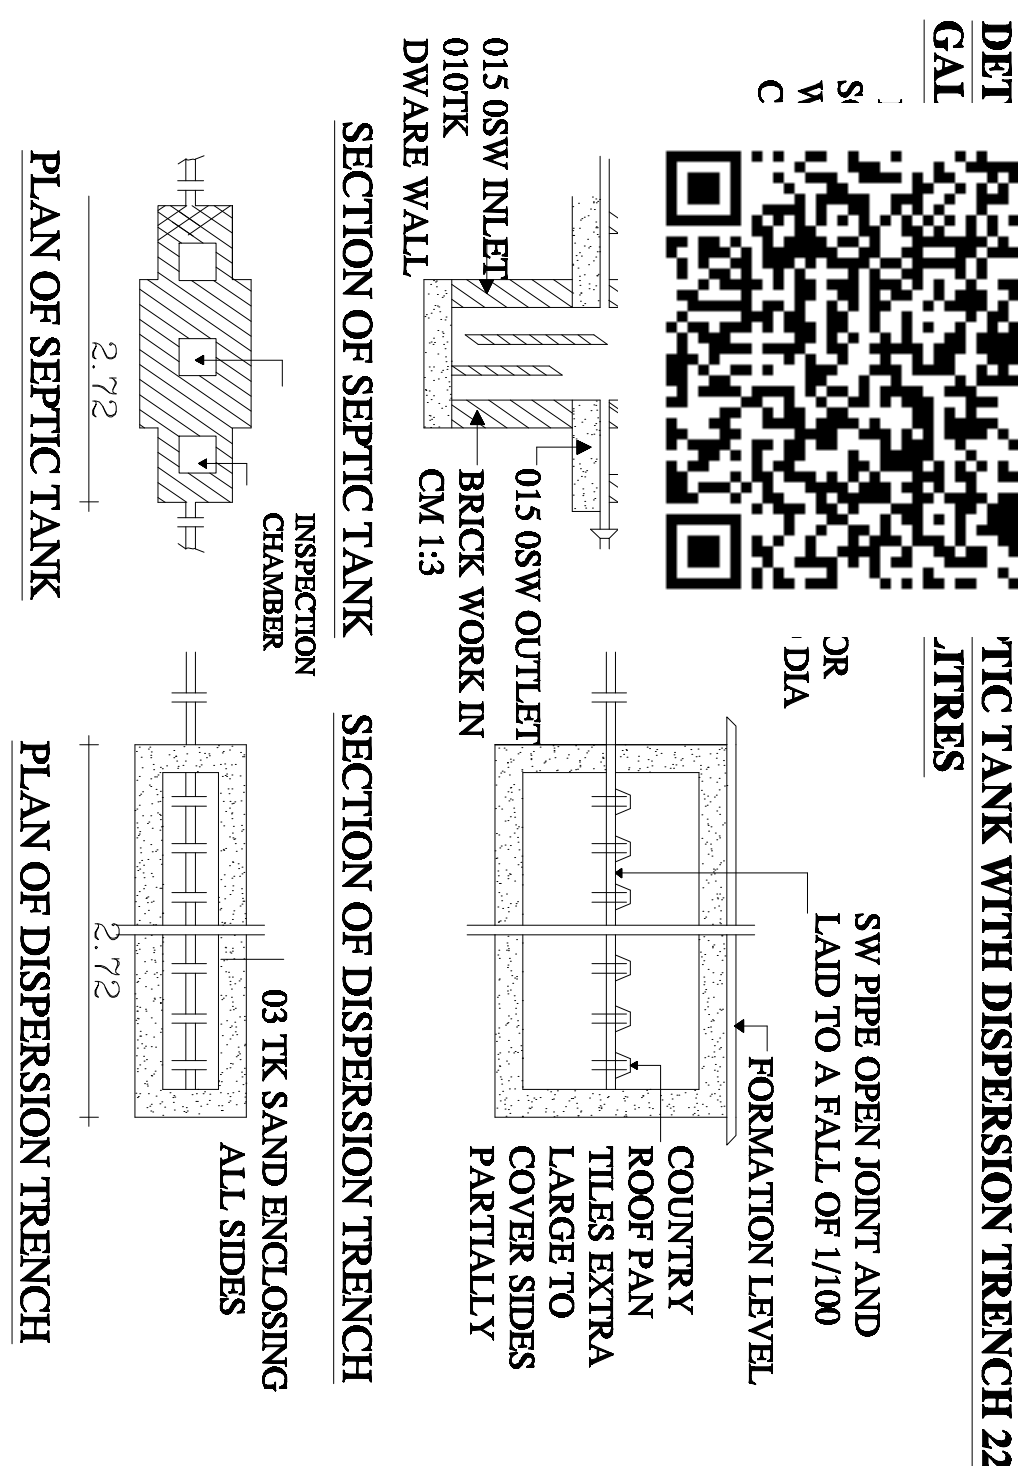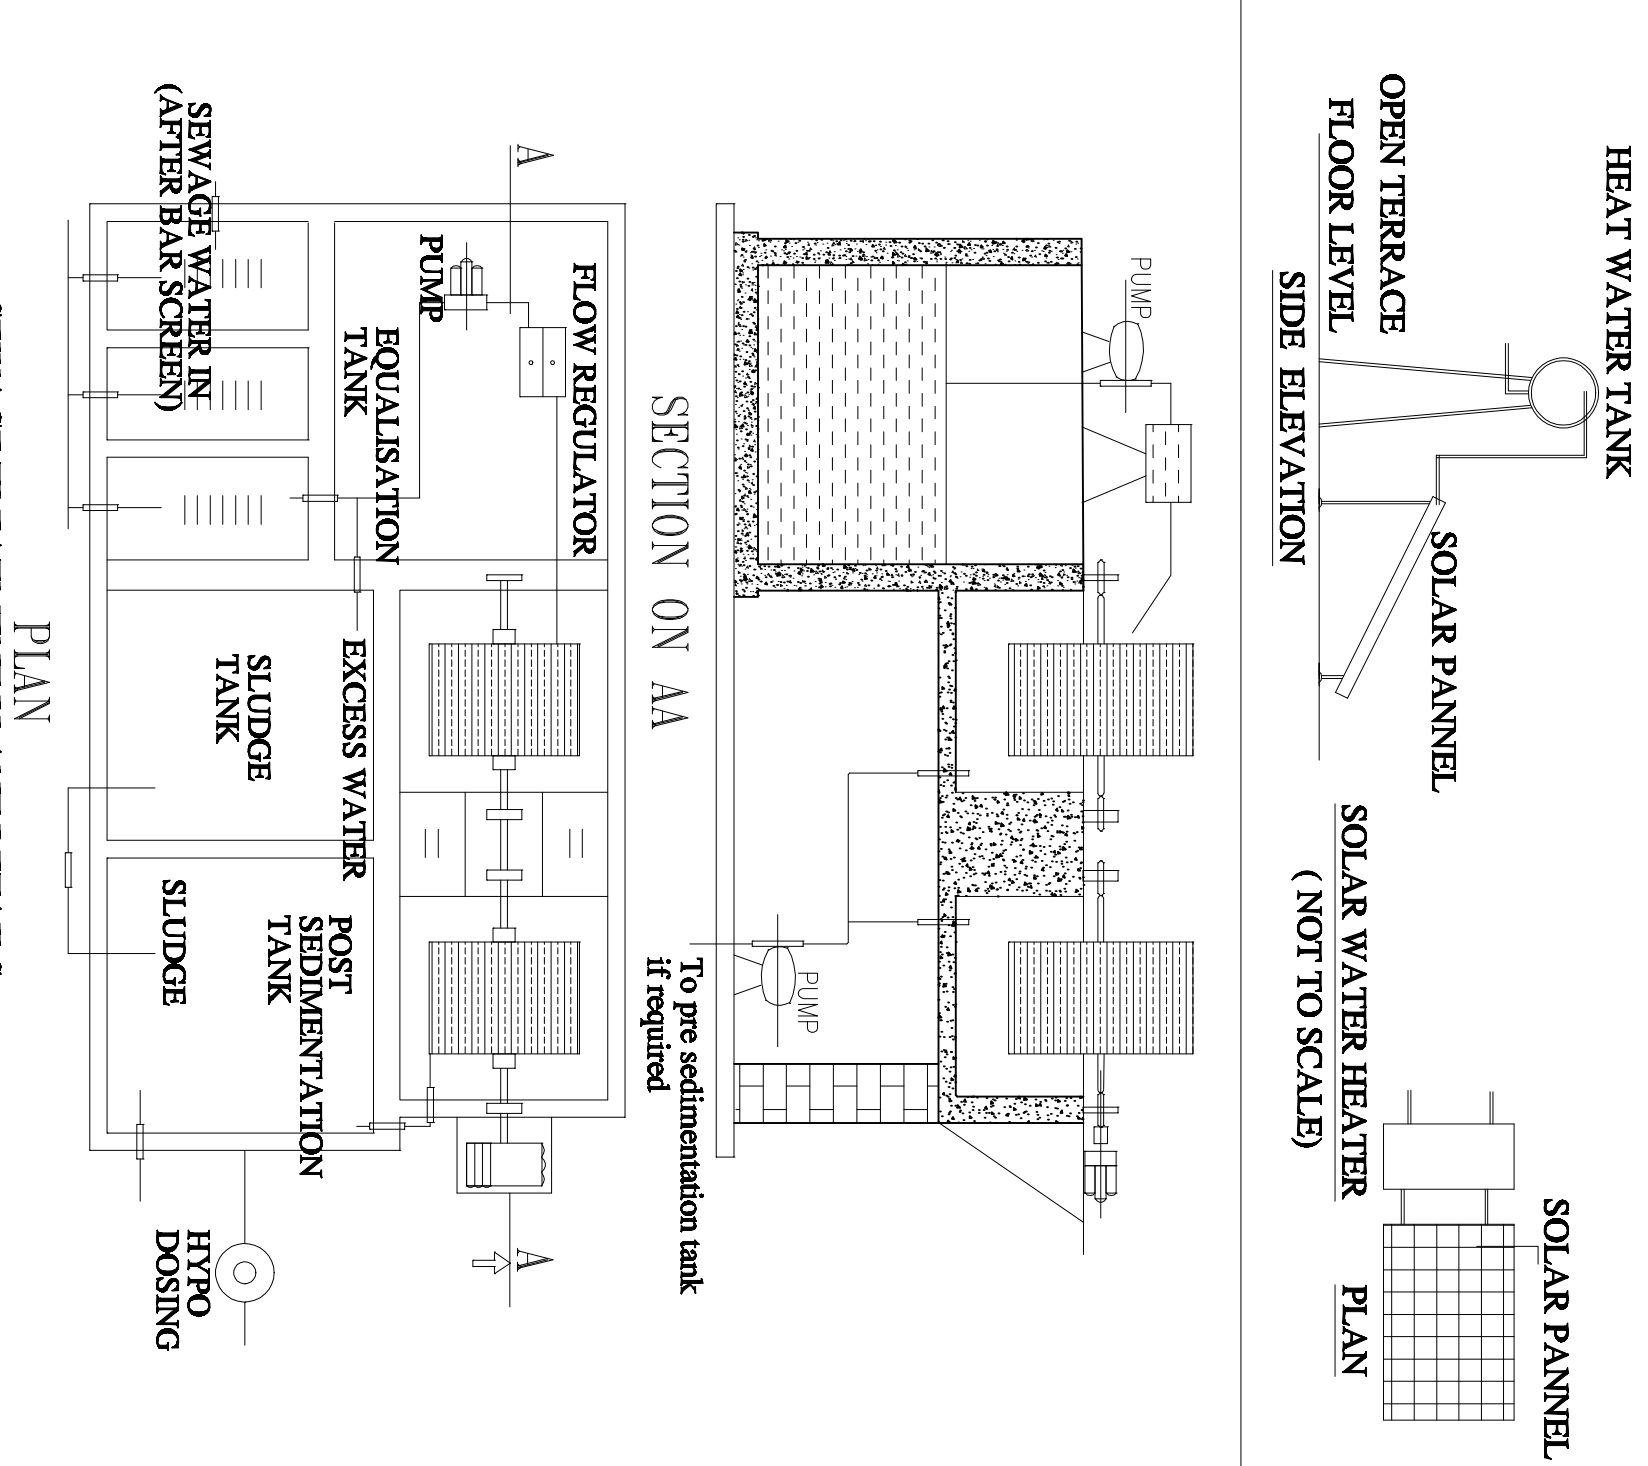

DETAILS OF EARTHQUAKE :

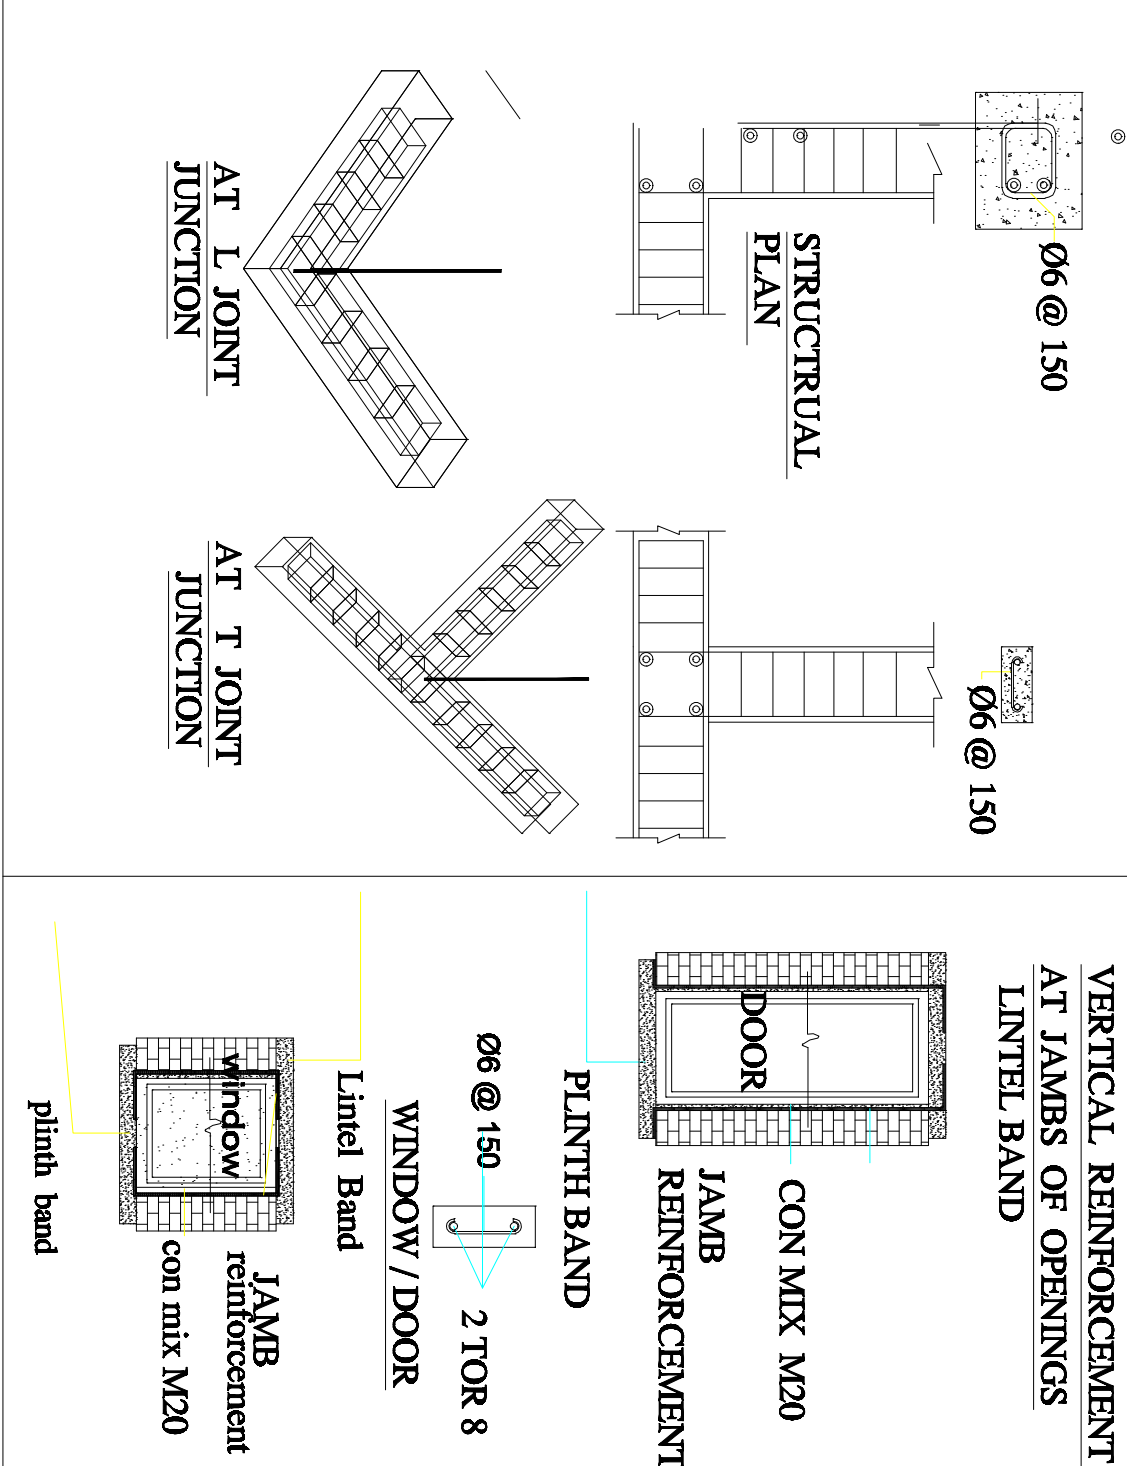

AREA DETAILS

AREA OF THE SITE 156.13 1680.00

PLINTH AREA

GROUND FLOOR BUILDING 82.15 883.99

FIRST FLOOR BUILDING 29.83 320.99

TOTAL PLINTH AREA 111.98 1204.98

AREA OF OPEN SPACE 44.15 475.02

FLOOR AREA

GROUND FLOOR BUILDING 65.50 704.79

FIRST FLOOR BUILDING 24.26 261.03

TOTAL 89.76 965.82

PARKING REQUIRED PROVIDED

CARS SPACE - -

TWO WHEELER SPACE 1 1

FSI 1.01

PLOT COVERAGE 52.50%

COLOUR INDEX

SITE BOUNDARY
PRO.R.C.C ROOF G.F BUILDING
PRO.R.C.C ROOF F.F BUILDING
RAINWATER STORAGE PIT
ROAD

DETAILS OF JOINERIES

MD - DOOR 1.52 X 2.13 W - WINDOW 1.22 X 1.22
D - DOOR 0.91 X 2.13 W1 - WINDOW 1.52 X 1.22
D1 - DOOR1 0.76 X 2.13 W2 - WINDOW 1.52 X 1.52
O - OPEN 0.91 X 2.13
V - VENTILATOR 0.91 X 0.61

R.ANISH FATHIMA W/O
A.RAJAMOHAMED
APPLICANT:-

AL RAFAH BUILDERS
ET.A.RAJAMOHAMED.B.TECH
LAXMANA THEATRE OPP
NATHAM-DINDIGUL-624401
CELL NO:7094694080
LBS NO:54

REGISTERED ENGINEER: