


1.53 14.97 1.51 15.28

PLAN SHOWING THE PROPOSED CONSTRUCTION OF SHOP BUILDING IN S.NO:758/1A1, NEW S.NO:758/1A1C,  
AT ALAGIRIGOWNDANUR, SEELPADY VILLAGAE & PANCHAYATH, DINDIGUL TALUK & DINDIGUL DIST.

APPLICANT:S.KARNAN, S/o.SAVADAMUTHU.


SCALE : 1: 100

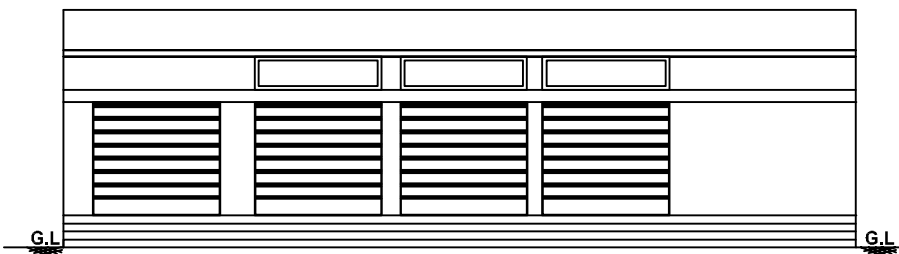


ELEVATION



SITE PLAN :  
(SCALE 1:200)

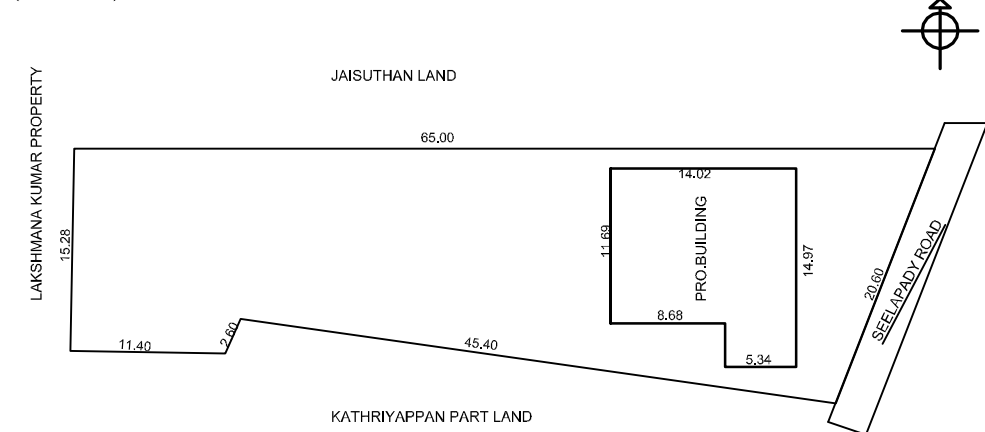

KEY PLAN :  
(SCALE 1:5000)

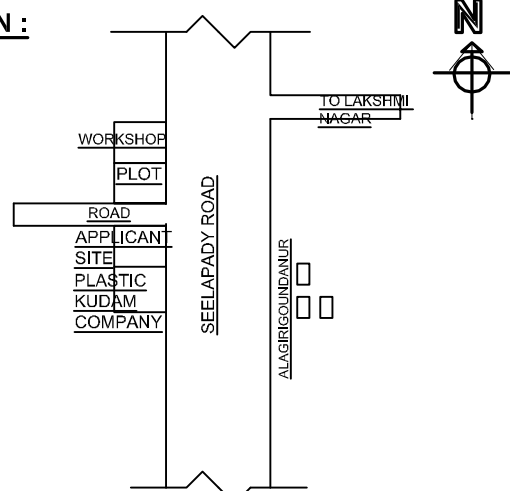

SCHEDULE OF JOINERIES

| S.NO. | DESCRIPTION     | FEET        | METRE       |
|-------|-----------------|-------------|-------------|
| RS    | ROLLING SHUTTER | 8'0" X 7'0" | 2.44 X 2.13 |
| D     | DOOR            | 3'0" X 7'0" | 0.91 X 2.13 |
| D1    | DOOR            | 2'6" X 7'0" | 0.76 X 2.13 |
| W     | WINDOW          | 5'0" X 5'0" | 1.52 X 1.52 |
| V     | VENTILATOR      | 8'0" X 2'6" | 2.44 X 0.76 |
| V1    | VENTILATOR      | 3'0" X 3'0" | 0.91 X 0.91 |

Parking Calculation Building Area

Required Car Parking :2 Nos  
Required Two Wheller Parking :2Nos.  
Provided Car Parking : 2 Nos.  
Provided Two Wheller Parking :2 Nos.

| PRO. AREA DETAILS           | Sq.Ft.   | Sq.M.  |
|-----------------------------|----------|--------|
| AS PER DOCUMENT             | 10672.20 | 991.84 |
| AS PER PATTA                | 10688.65 | 993.00 |
| SUPER IMPOSED PLOT BOUNDARY | 10672.20 | 991.84 |
| PRO. GROUND FLOOR           | 1951.54  | 181.37 |
| OPEN SPACE                  | 8720.66  | 810.47 |


APPROVED DETAILS:  
Online Application No: SWP/BPA/0100593/2024  
ROC No: SWP/BPA/0100593/2024  
Building Plan Permission No: 001/2024/BP

APPLICANT:


*Karnan*  
(S.KARNAN)

ENGINEER:

*Er.G.GANESAN*  
Er.G.GANESAN., D.C.E., B.Tech.,  
Consulting Civil Engineer  
Registered Engineer  
(Reg.No:04/2019 -Grade - III)  
Dindigul Local Planning Authority,  
Dindigul -624001

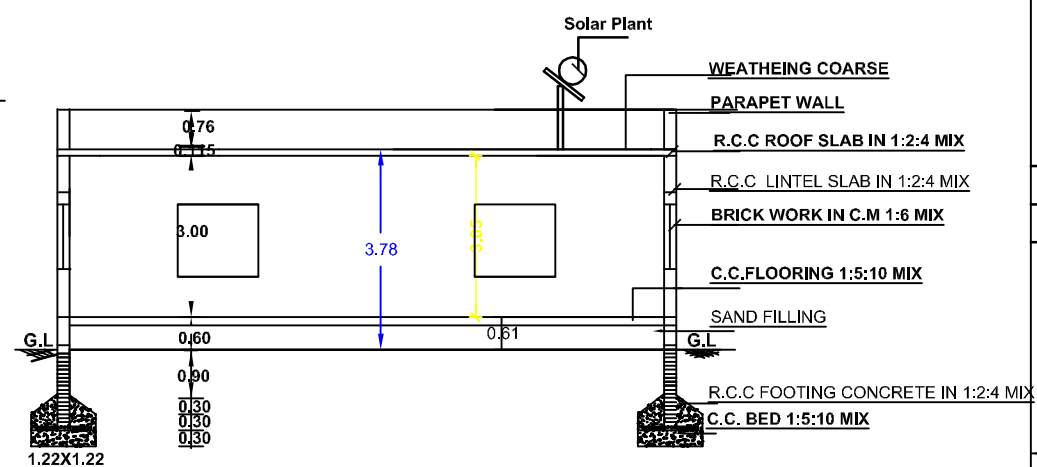


SECTION ON AB

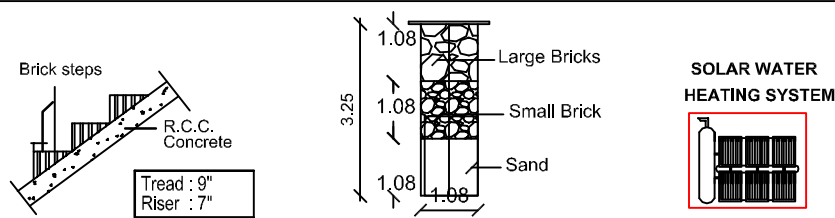


STAIRCASE DETAILS

SECTION OF RAIN WATER

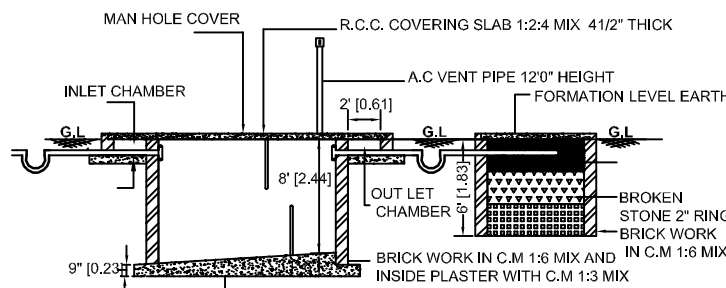

SECTION OF SEPTIC TANK AND DISPERSION TRENCH

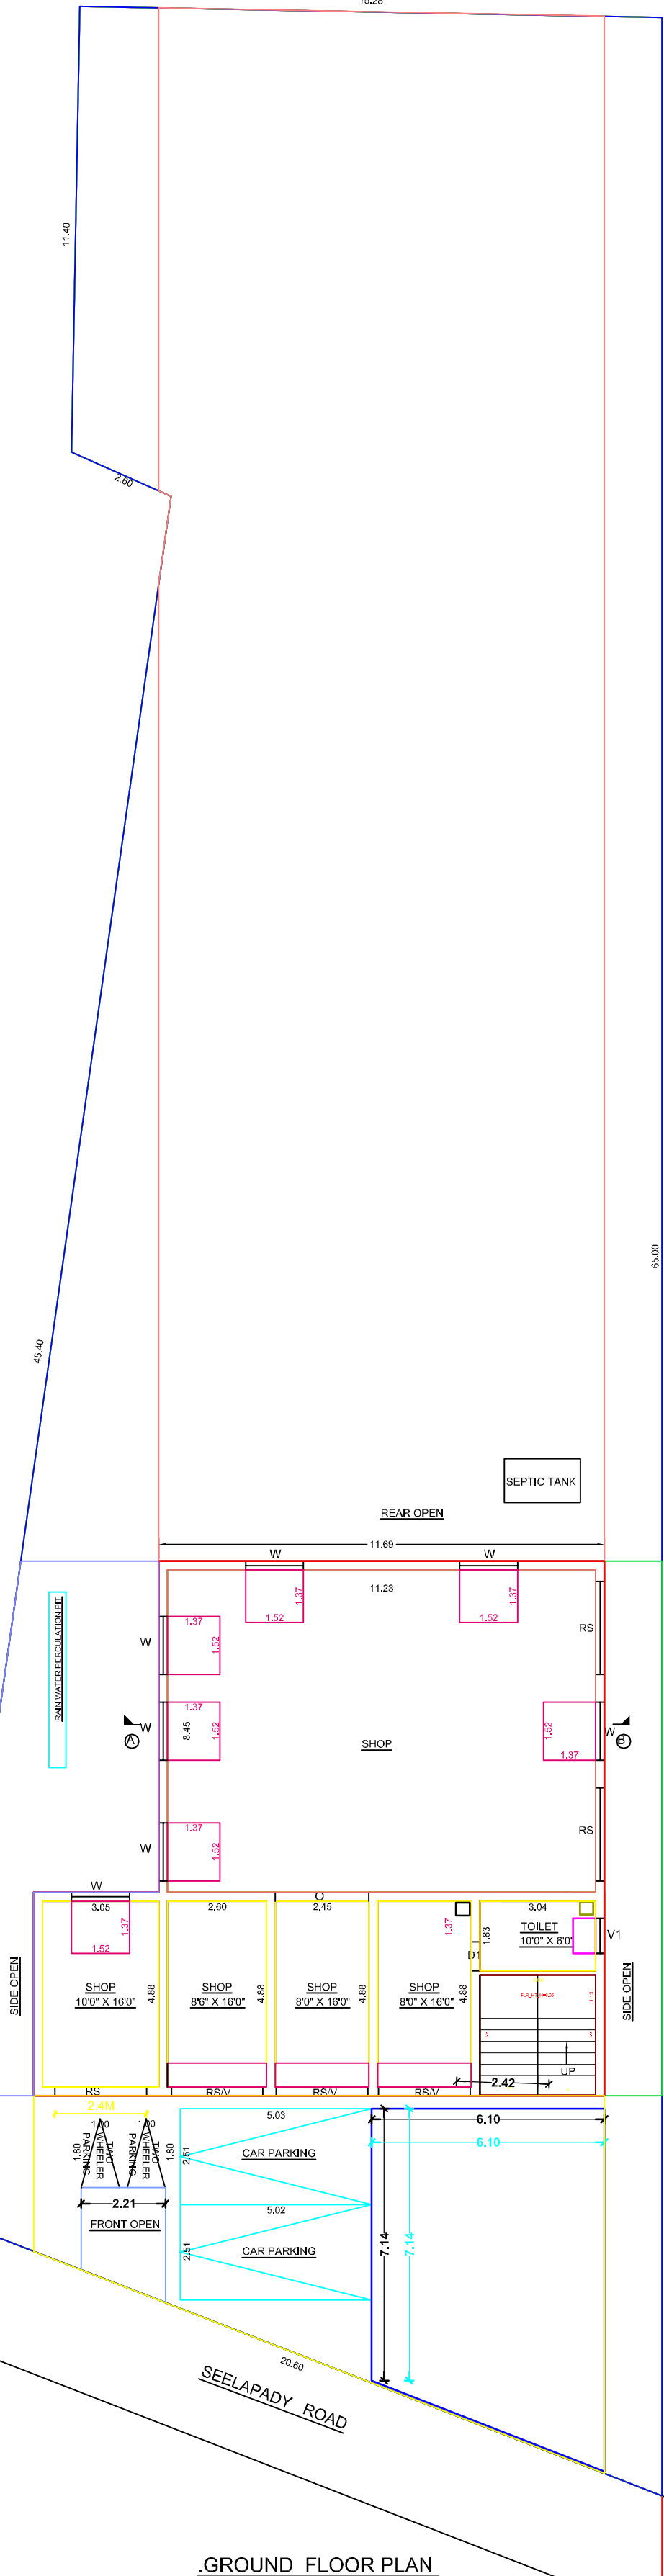

GROUND FLOOR PLAN