


PLAN SHOWING THE PROPOSED CONSTRUCTION OF A RESIDENTIAL BUILDING IN OLD S.No: 74/2B2,
NEW S.No: 74/8, PLOT No: 13, PATTA No: 684, AT " PUNITHA UTHIRIAMATHA NAGAR" AT
VIRALIPATTY VILLAGE, THAVASIMADAI PANCHAYAT, SANARPATTY PANCHAYAT UNION,
DINDIGUL TALUK (EAST), DINDIGUL DISTRICT.


APPLICANT: 1. Mrs. J. GAYATHRI

2. Mr. S. PARTHIBAN

Scale: 1:100


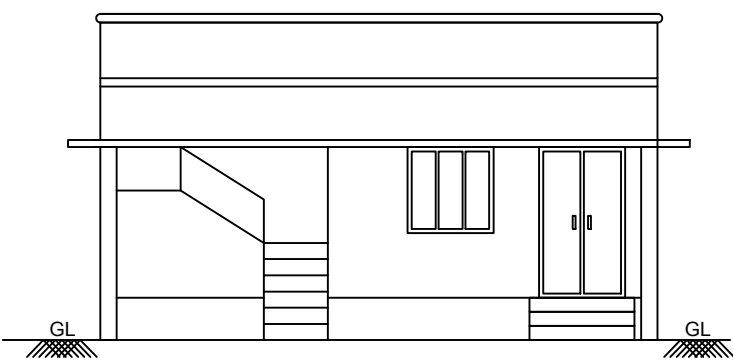


FRONT ELEVATION

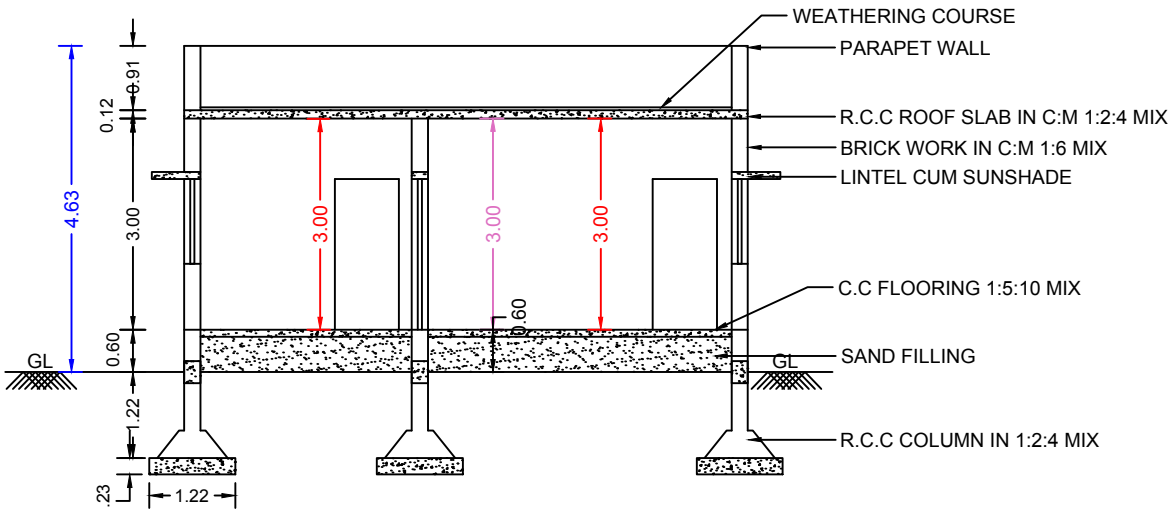


SECTION ON 'AB'


KEY PLAN

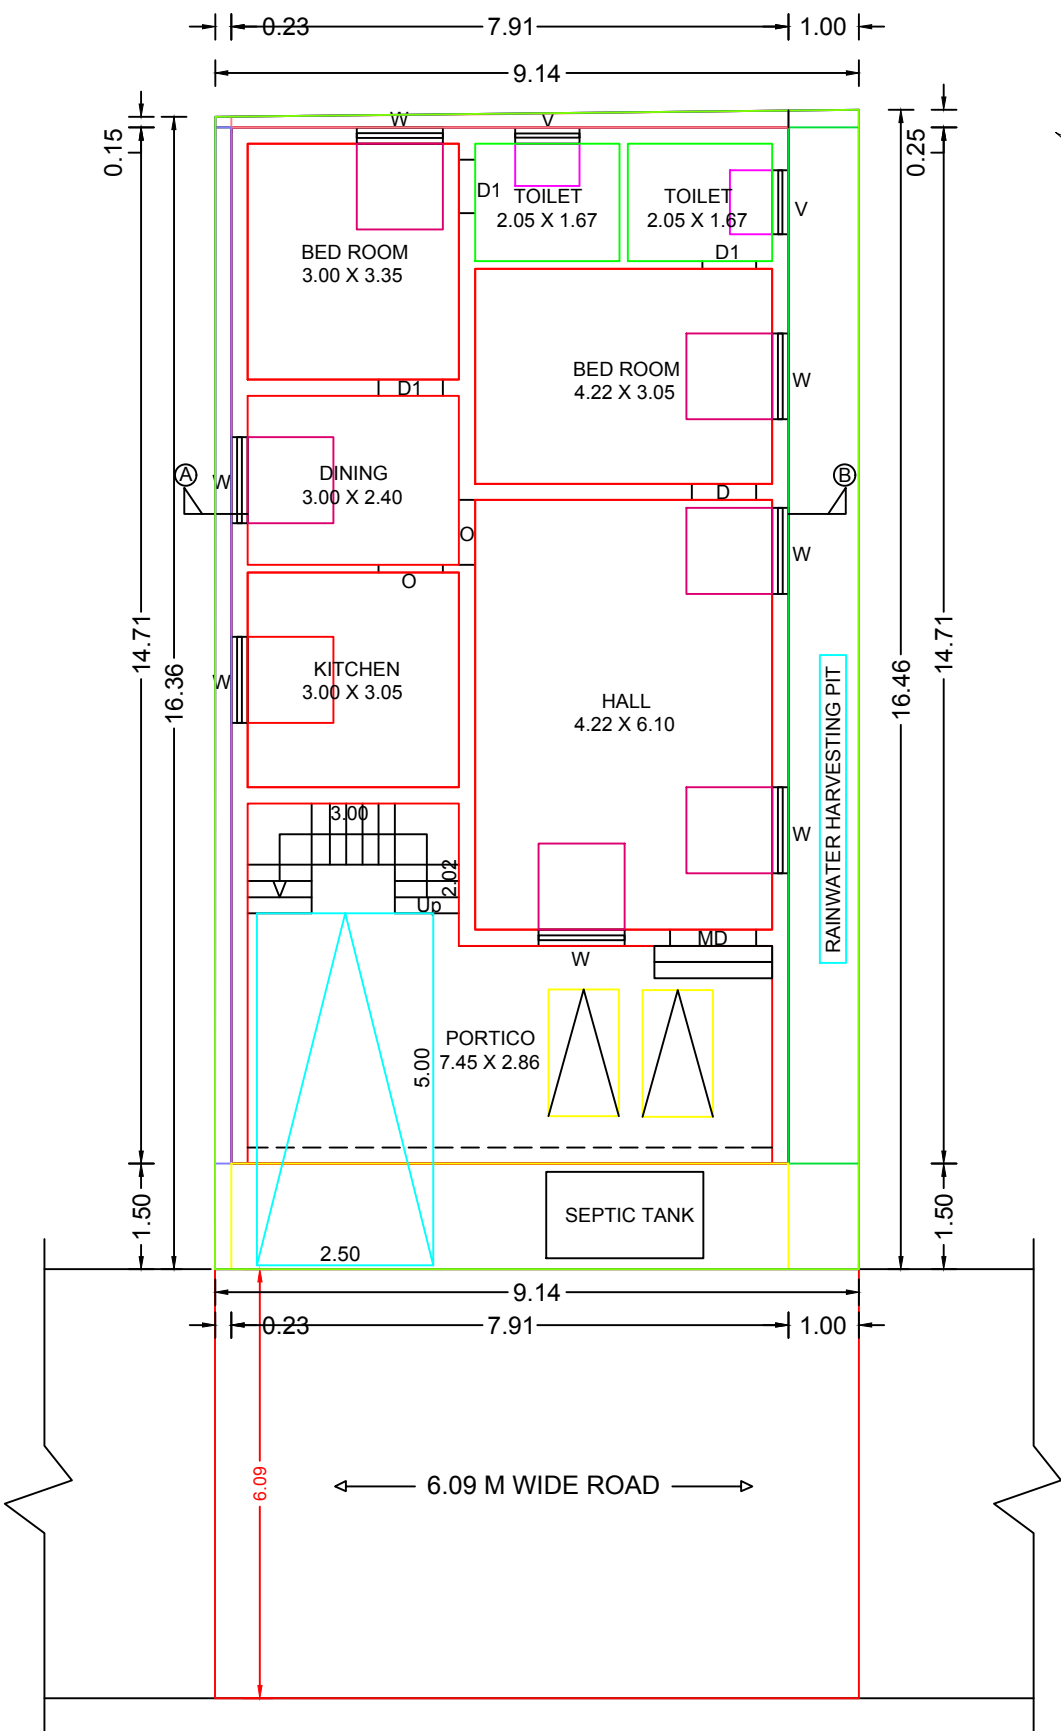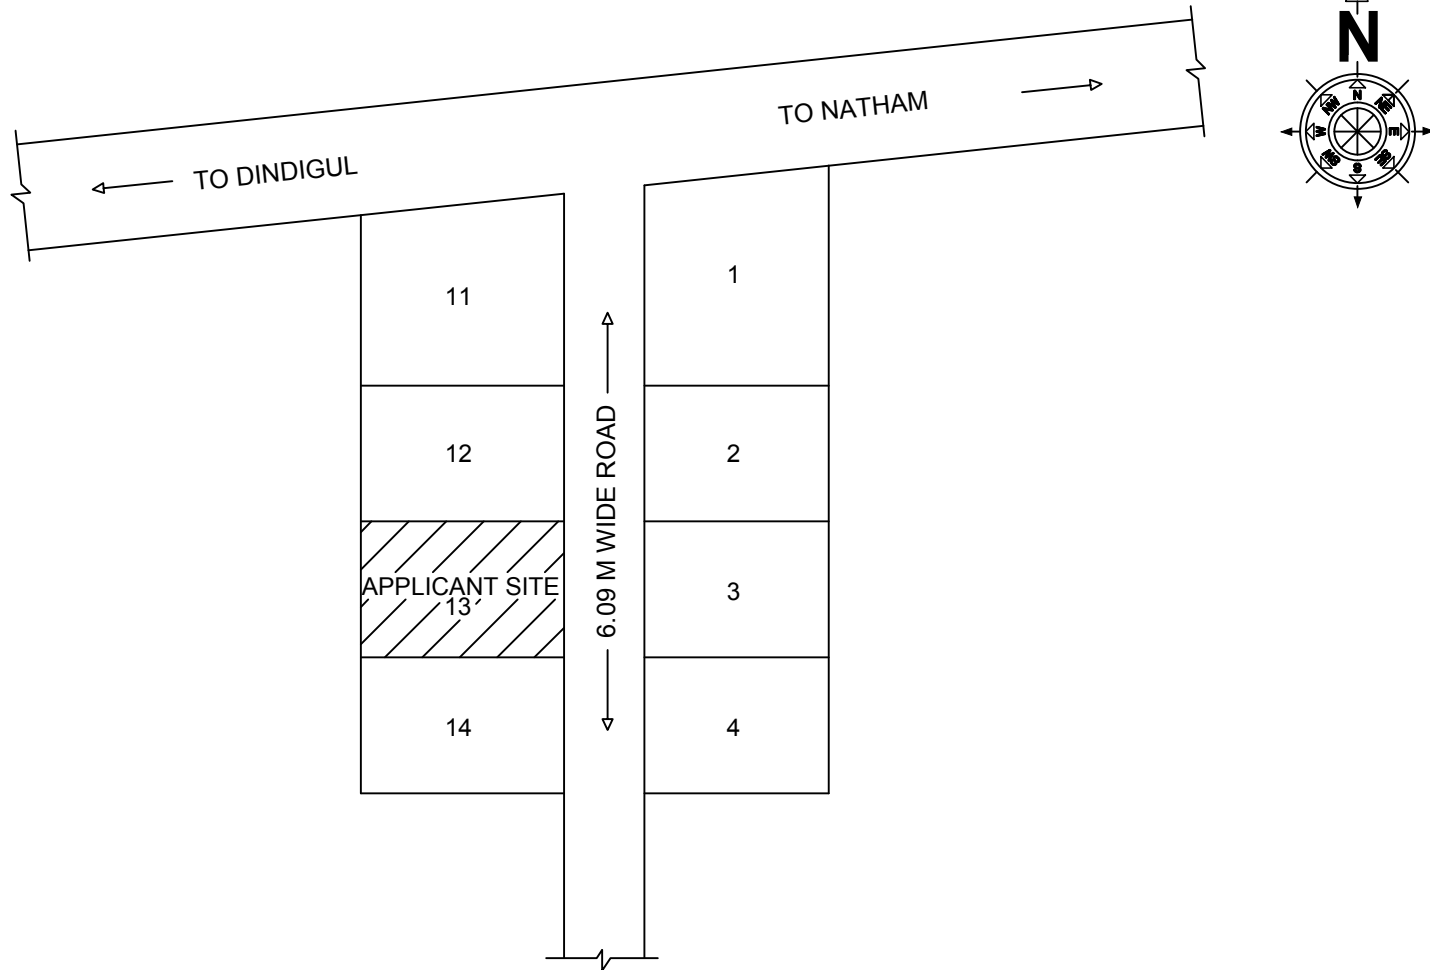


GROUND FLOOR PLAN

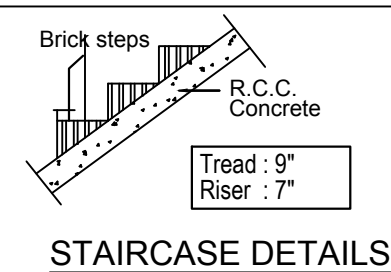

STAIRCASE DETAILS

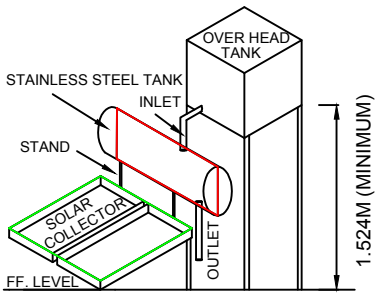


SOLAR WATER HEATING SYSTEM

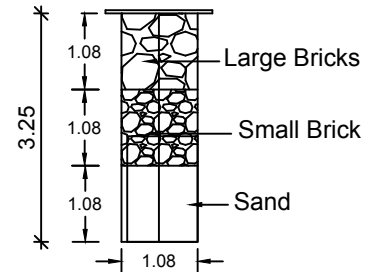

SECTION OF RAIN WATER COLLECTION PITS (NTS)

SITE PLAN

(SCALE 1:50)

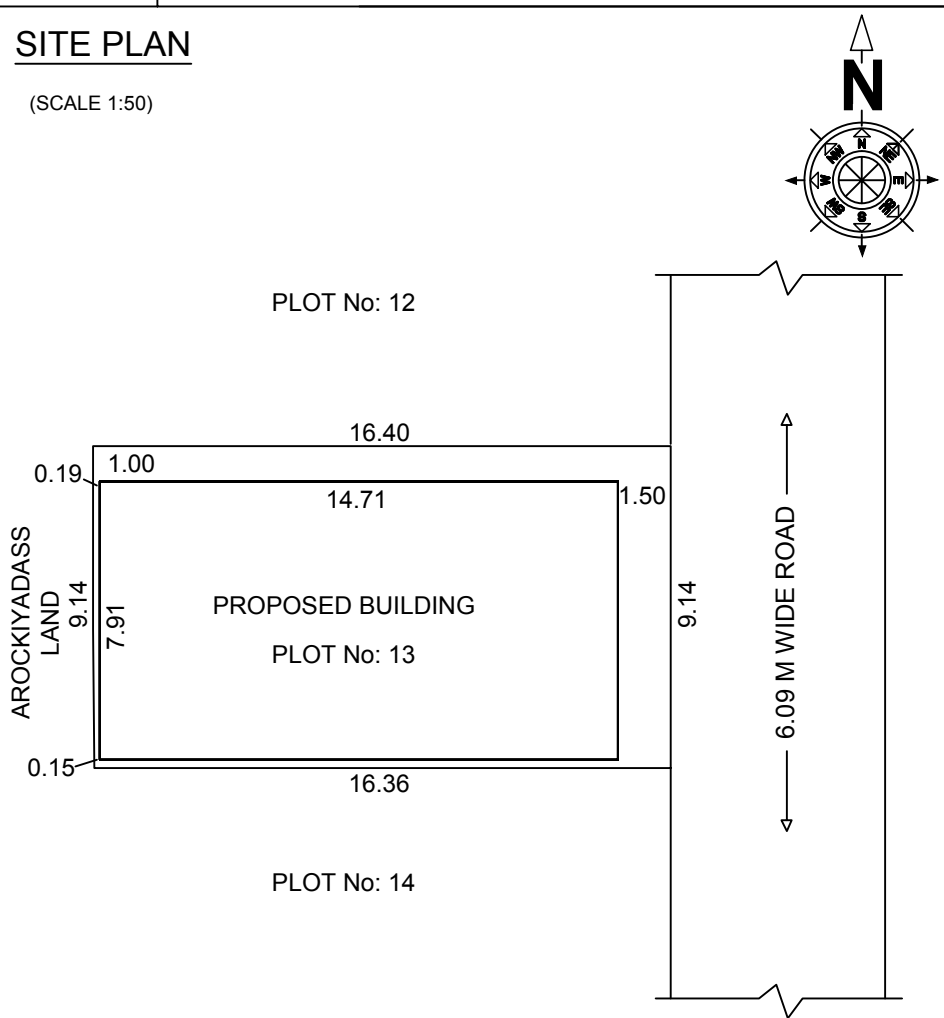

SCHEDULE OF JOINERIES

S.NO.	DESCRIPTION	FEET	METRE
MD	MAIN DOOR	4'0" X 7'0"	1.22 X 2.13
D	DOOR	3'0" X 7'0"	0.91 X 2.13
D1	DOOR	2'6" X 7'0"	0.76 X 2.13
W	WINDOW	4'0" X 4'0"	1.22 X 1.22
V	VENTILATOR	3'0" X 2'0"	0.91 X 0.60

PRO. AREA DETAILS	Sq.Ft.	Sq.M.
TOTAL SITE AREA(FMB)	1614.00	150.00
TOTAL SITE AREA (As Per Document)	1614.00	150.00
SUPER IMPOSED PLOT BOUNDARY	1614.00	150.00
AS AT SITE AREA	1614.00	150.00
PRO. GROUND FLOOR	1252.48	116.36
OPEN AREA	361.52	33.64

SPECIFICATION

FOUNDATION CONCRETE

BASEMENT

SUPERSTRUCTURE

ROOFING

FLOORING CONCRETE

CEILING PLASTERING

WALL PLASTERING

FLOOR FINISHING

USE

R.C.C COLUMN IN C.M 1:2:4 MIX AND C.C 1:5:10 MIX USING 1 1/2" JELLY
BRICK WORK IN C.M 1:6 MIX.
BRICK WORK IN C.M 1:6 MIX.
R.C.C 1:2:4 MIX USING 3/4" JELLY
IN C.C 1:5:10 MIX, USING 1 1/2" JELLY
WITH C.M 1:3 MIX 3/4" THICK
WITH C.M 1:5 MIX, 3/4" THICK
WITH MARBONITE FLOORING
RESIDENTIAL BUILDING

APPLICANT :

J. Gayathri

(J. GAYATHRI)

S. Parthiban

(S. PARTHIBAN)

LICENSED BUILDER:

M. Sivabalan

Er. M. SIVABALAN, D.C.E,
Registered Engineer Grade III,
Reg.No: 078/LS/2019/00039,
29/7, Sourastra Colony,
Nagal Nagar, Scheme Road,
DINDIGUL - 624003
Cell : 97903 59463
Email ID: balajicaddesigner@gmail.com

Parking Calculation Building Area

Required Car Parking : 1No.

Required Two Wheller Parking :2 Nos.

Provided Car Parking : 1No.

Provided Two Wheller Parking :2 Nos.

OFFICE :

Building Permission:-
Roc. No. :-105219/2024/THAVASIMADAI-2
Building Permission No :- 002/2024/THA-2

/E signed /
Executive officer
Village Panchayat
Thavasimadai
Dindigul District