


PLAN SHOWING THE PROPOSED CONSTRUCTION OF SHOP BUILDING IN S.NO:731 /1A1, NEW S.NO:731 / 20, PATTA NO:9830, PLOT NOS:48 (PART) , 49


AT KOVILUR ROAD , VEDASANDUR VILLAGE, THATTARAPATTY PANCHAYAT , VEDASANDUR TALUK & DINDIGUL DIST.

APPLICANT: T.VELIAMMAL ,W/o.M.THANGAM.


SCALE : 1 : 100

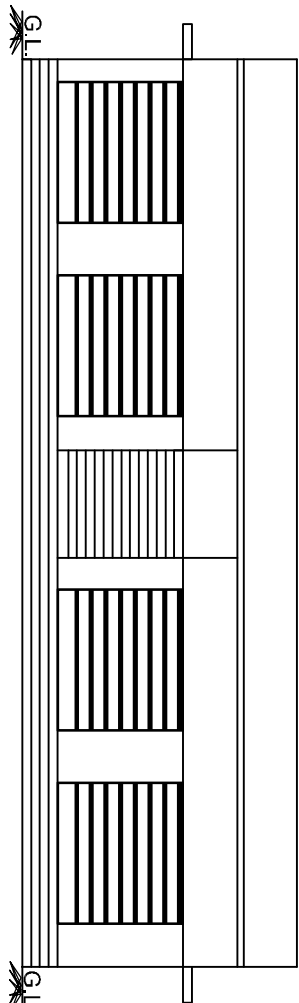

FRONT ELEVATION

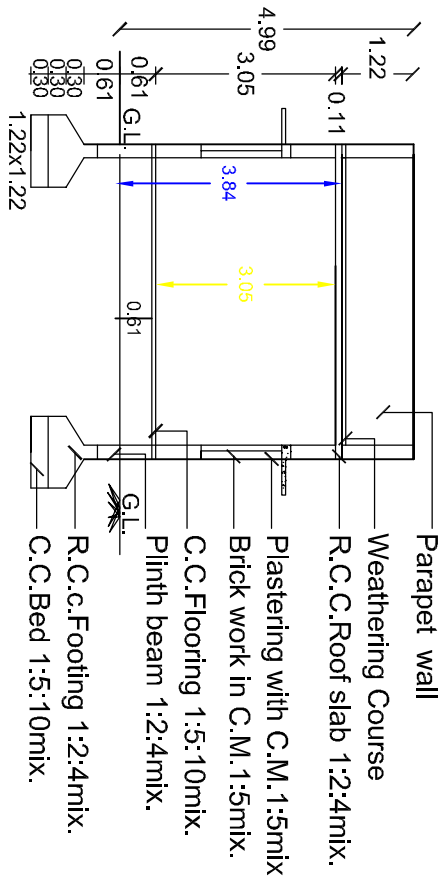

SECTION ON AB

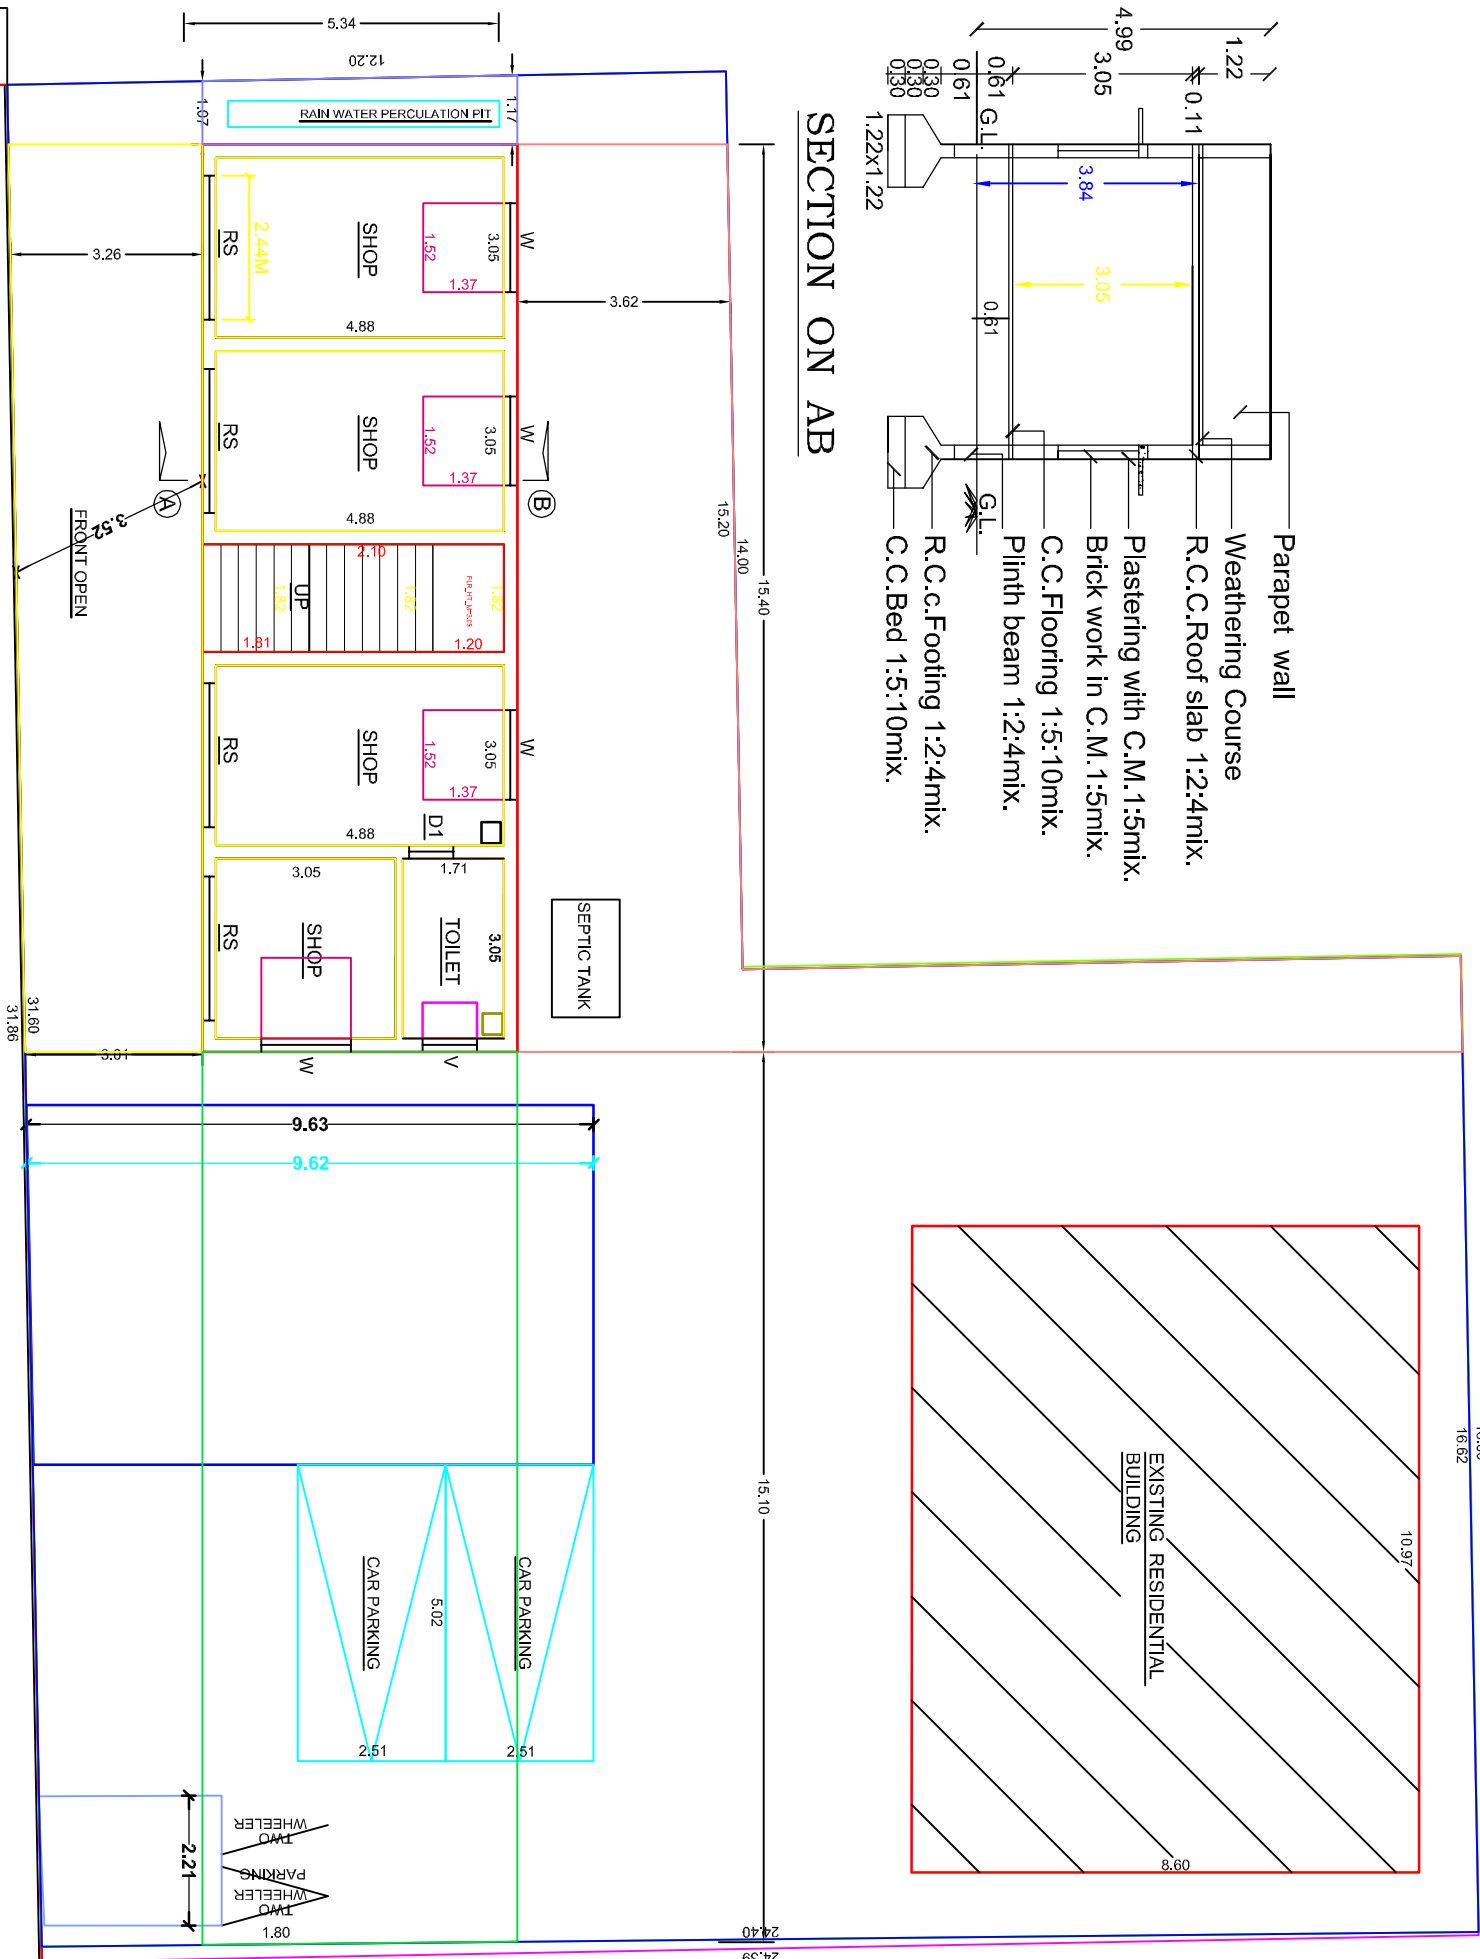


KOVILUR TO VEDASANDUR ROAD

.GROUND FLOOR PLAN


SITE PLAN :

(SCALE 1:200)

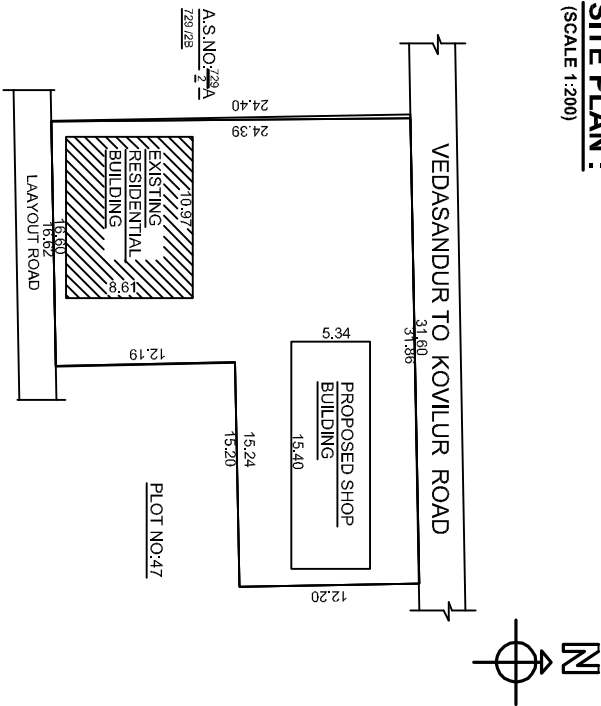

KEY PLAN :

(SCALE 1:5000)

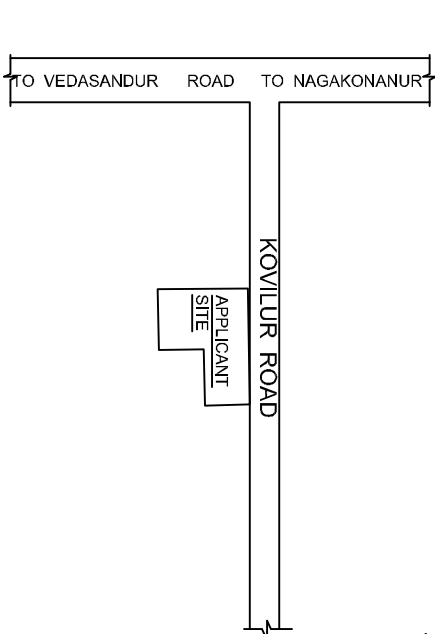

SCHEDULE OF JOINERIES

S.NO.	DESCRIPTION	FEET	METRE
RS	ROLLING SHUTTER	80" X 70"	2.44 X 2.13
D	DOOR	30" X 70"	0.91 X 2.13
D1	DOOR	26" X 70"	0.76 X 2.13
W	WINDOW	50" X 50"	1.52 X 1.52
V	VENTILATOR	30" X 30"	0.91 X 0.91

Parking Calculation Building Area

Required Car Parking :2 Nos

Required Two Wheeler Parking :2Nos.

Provided Car Parking : 2 Nos.

Provided Two Wheeler Parking :2 Nos.

PRO. AREA DETAILS	Sq.Ft.	Sq.M.
AS PER DOCUMENT	6360.00	590.87
AS PER PATTA	6361.52	591.00
SUPER IMPOSED PLOT BOUNDARY	6360.00	590.87
EXI. GROUND FLOOR -RESIDENTIAL	1016.88	94.47
PRO. GROUND FLOOR -SHOP	885.23	82.24
OPEN SPACE	4457.89	414.16

APPLICANT:

T. velliammal

(T.VELIAMMAL)

ENGINEER:

E.R.PALANVEL, D.C.E., D.Cad.,
Consulting Civil Engineer,
PALANI BUILDERS,
Marandadi Road,
Vedasandur, -624710
Cell 98650 85037