
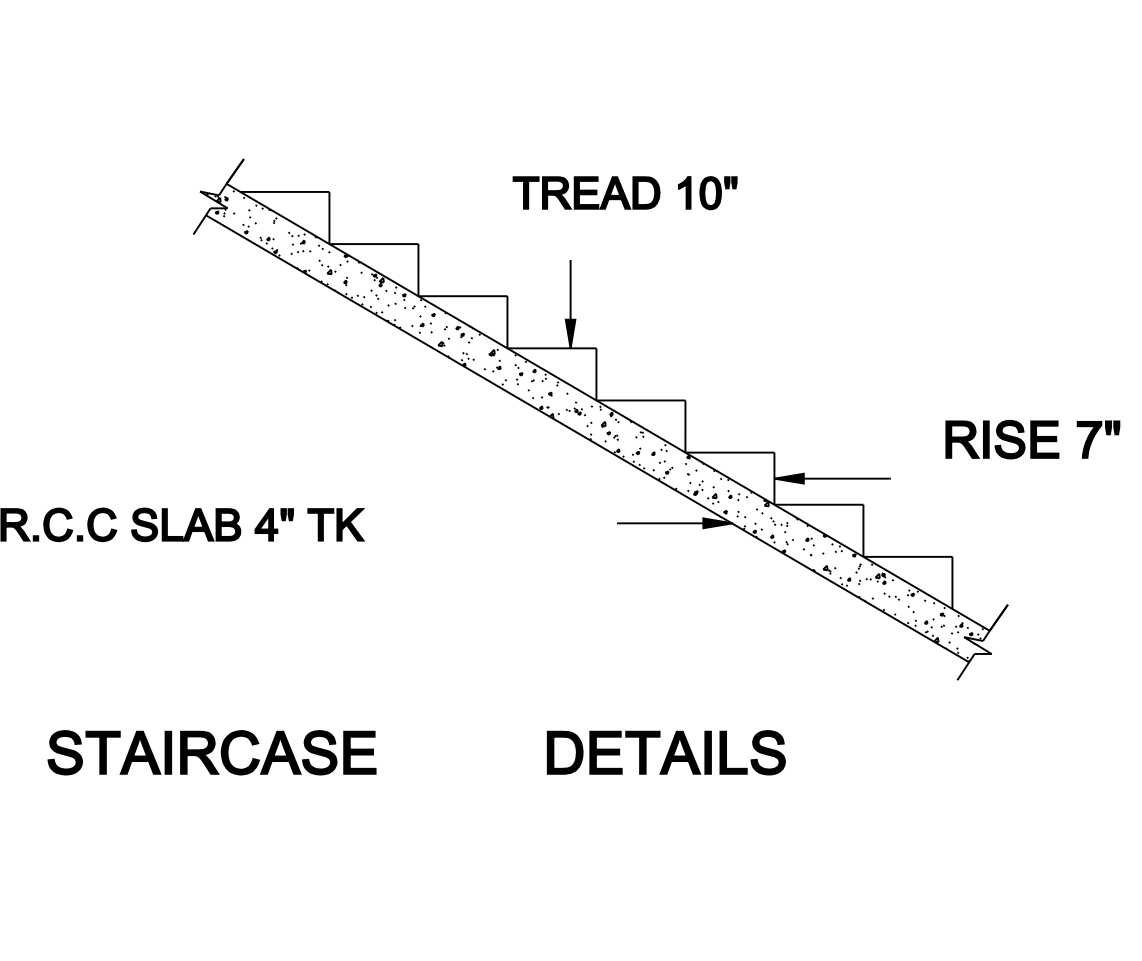
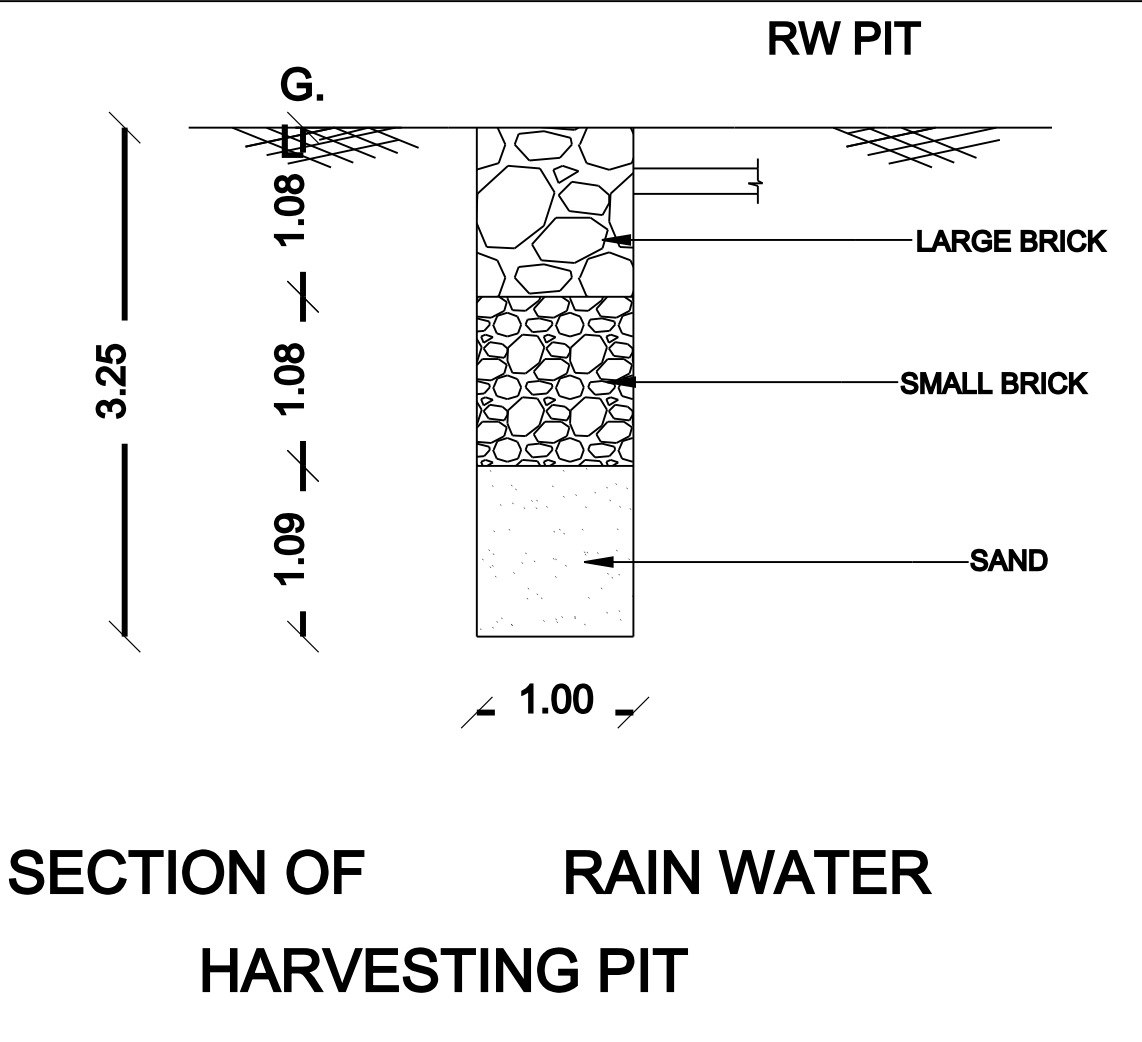
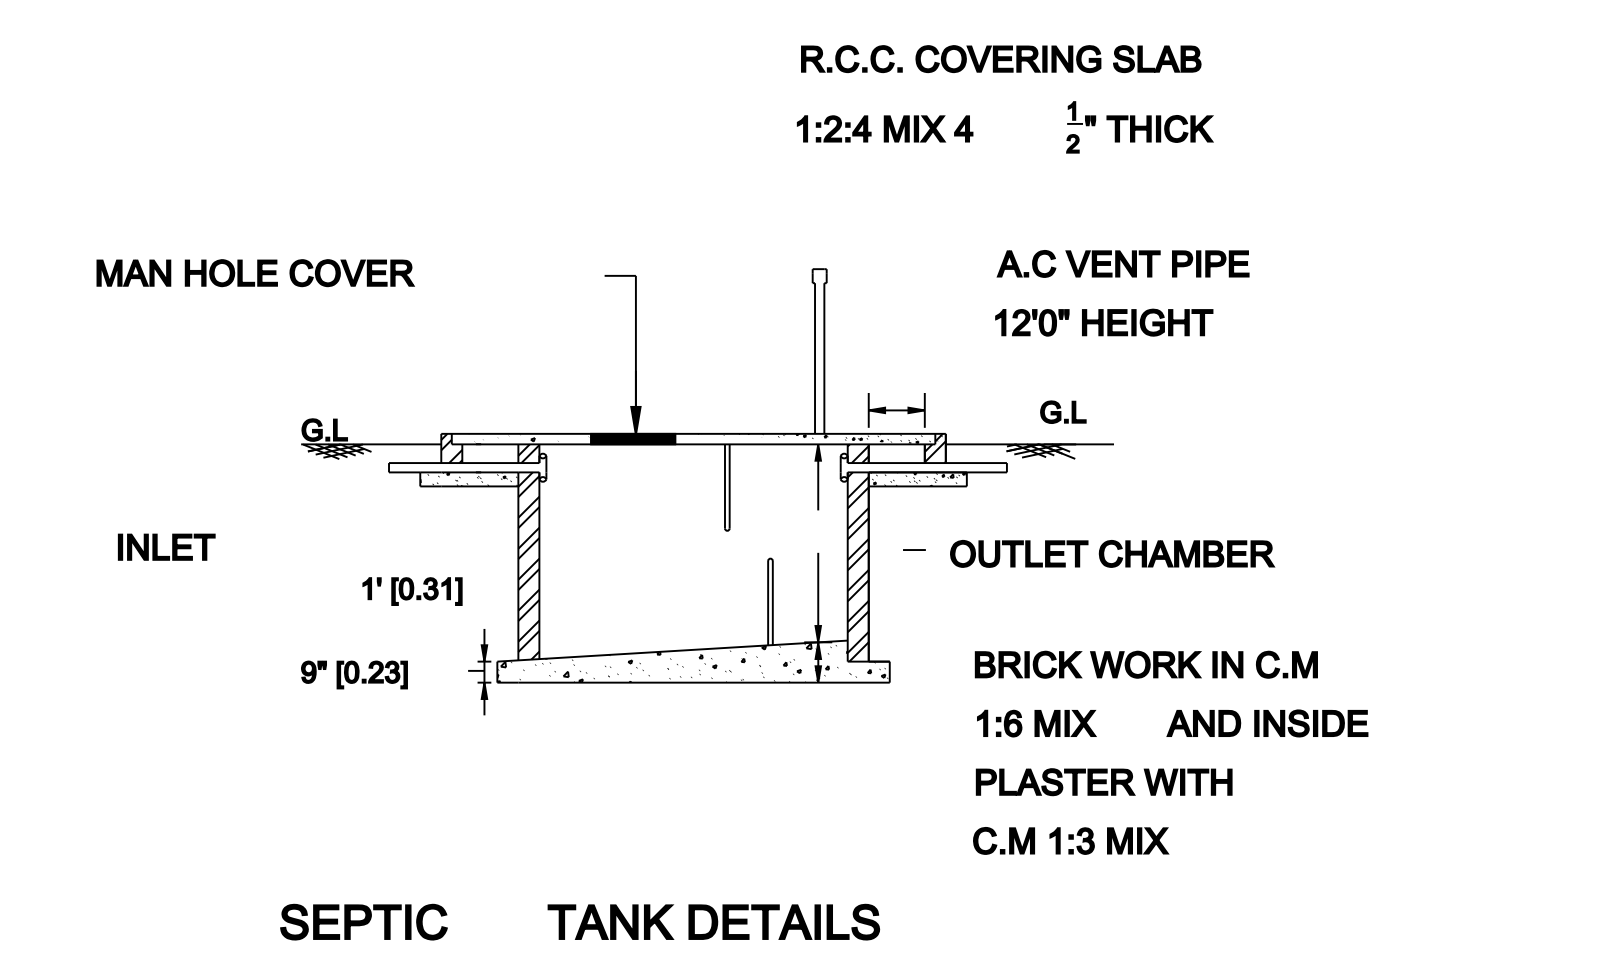
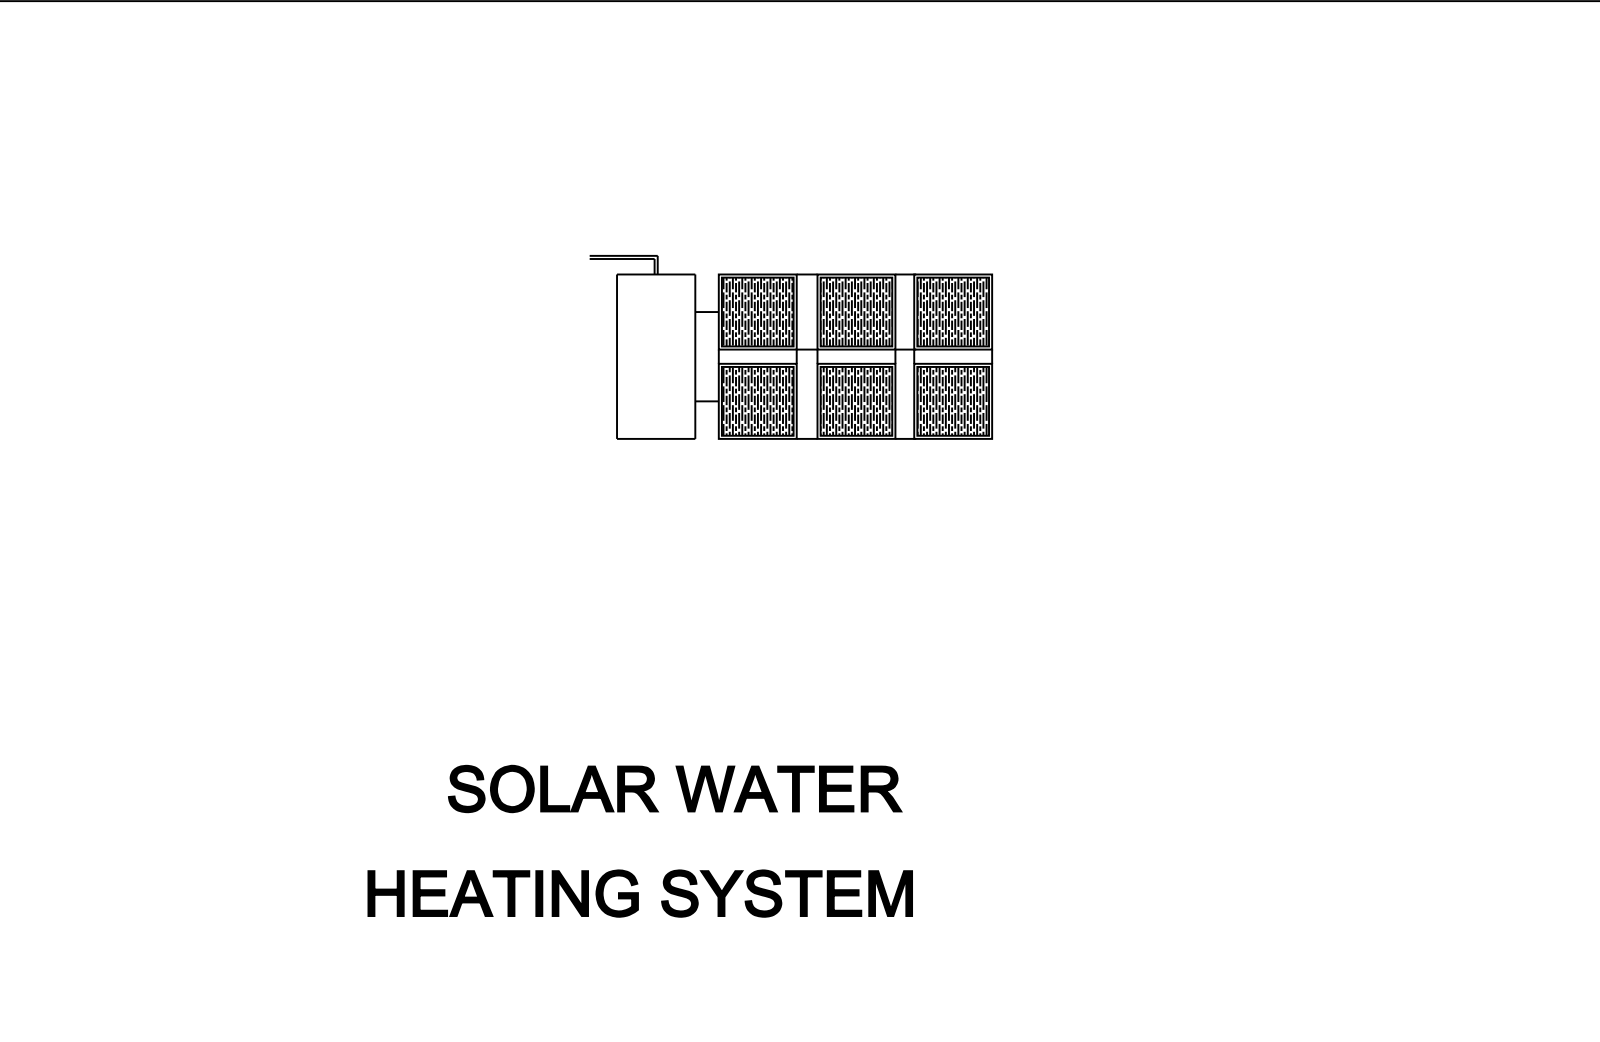
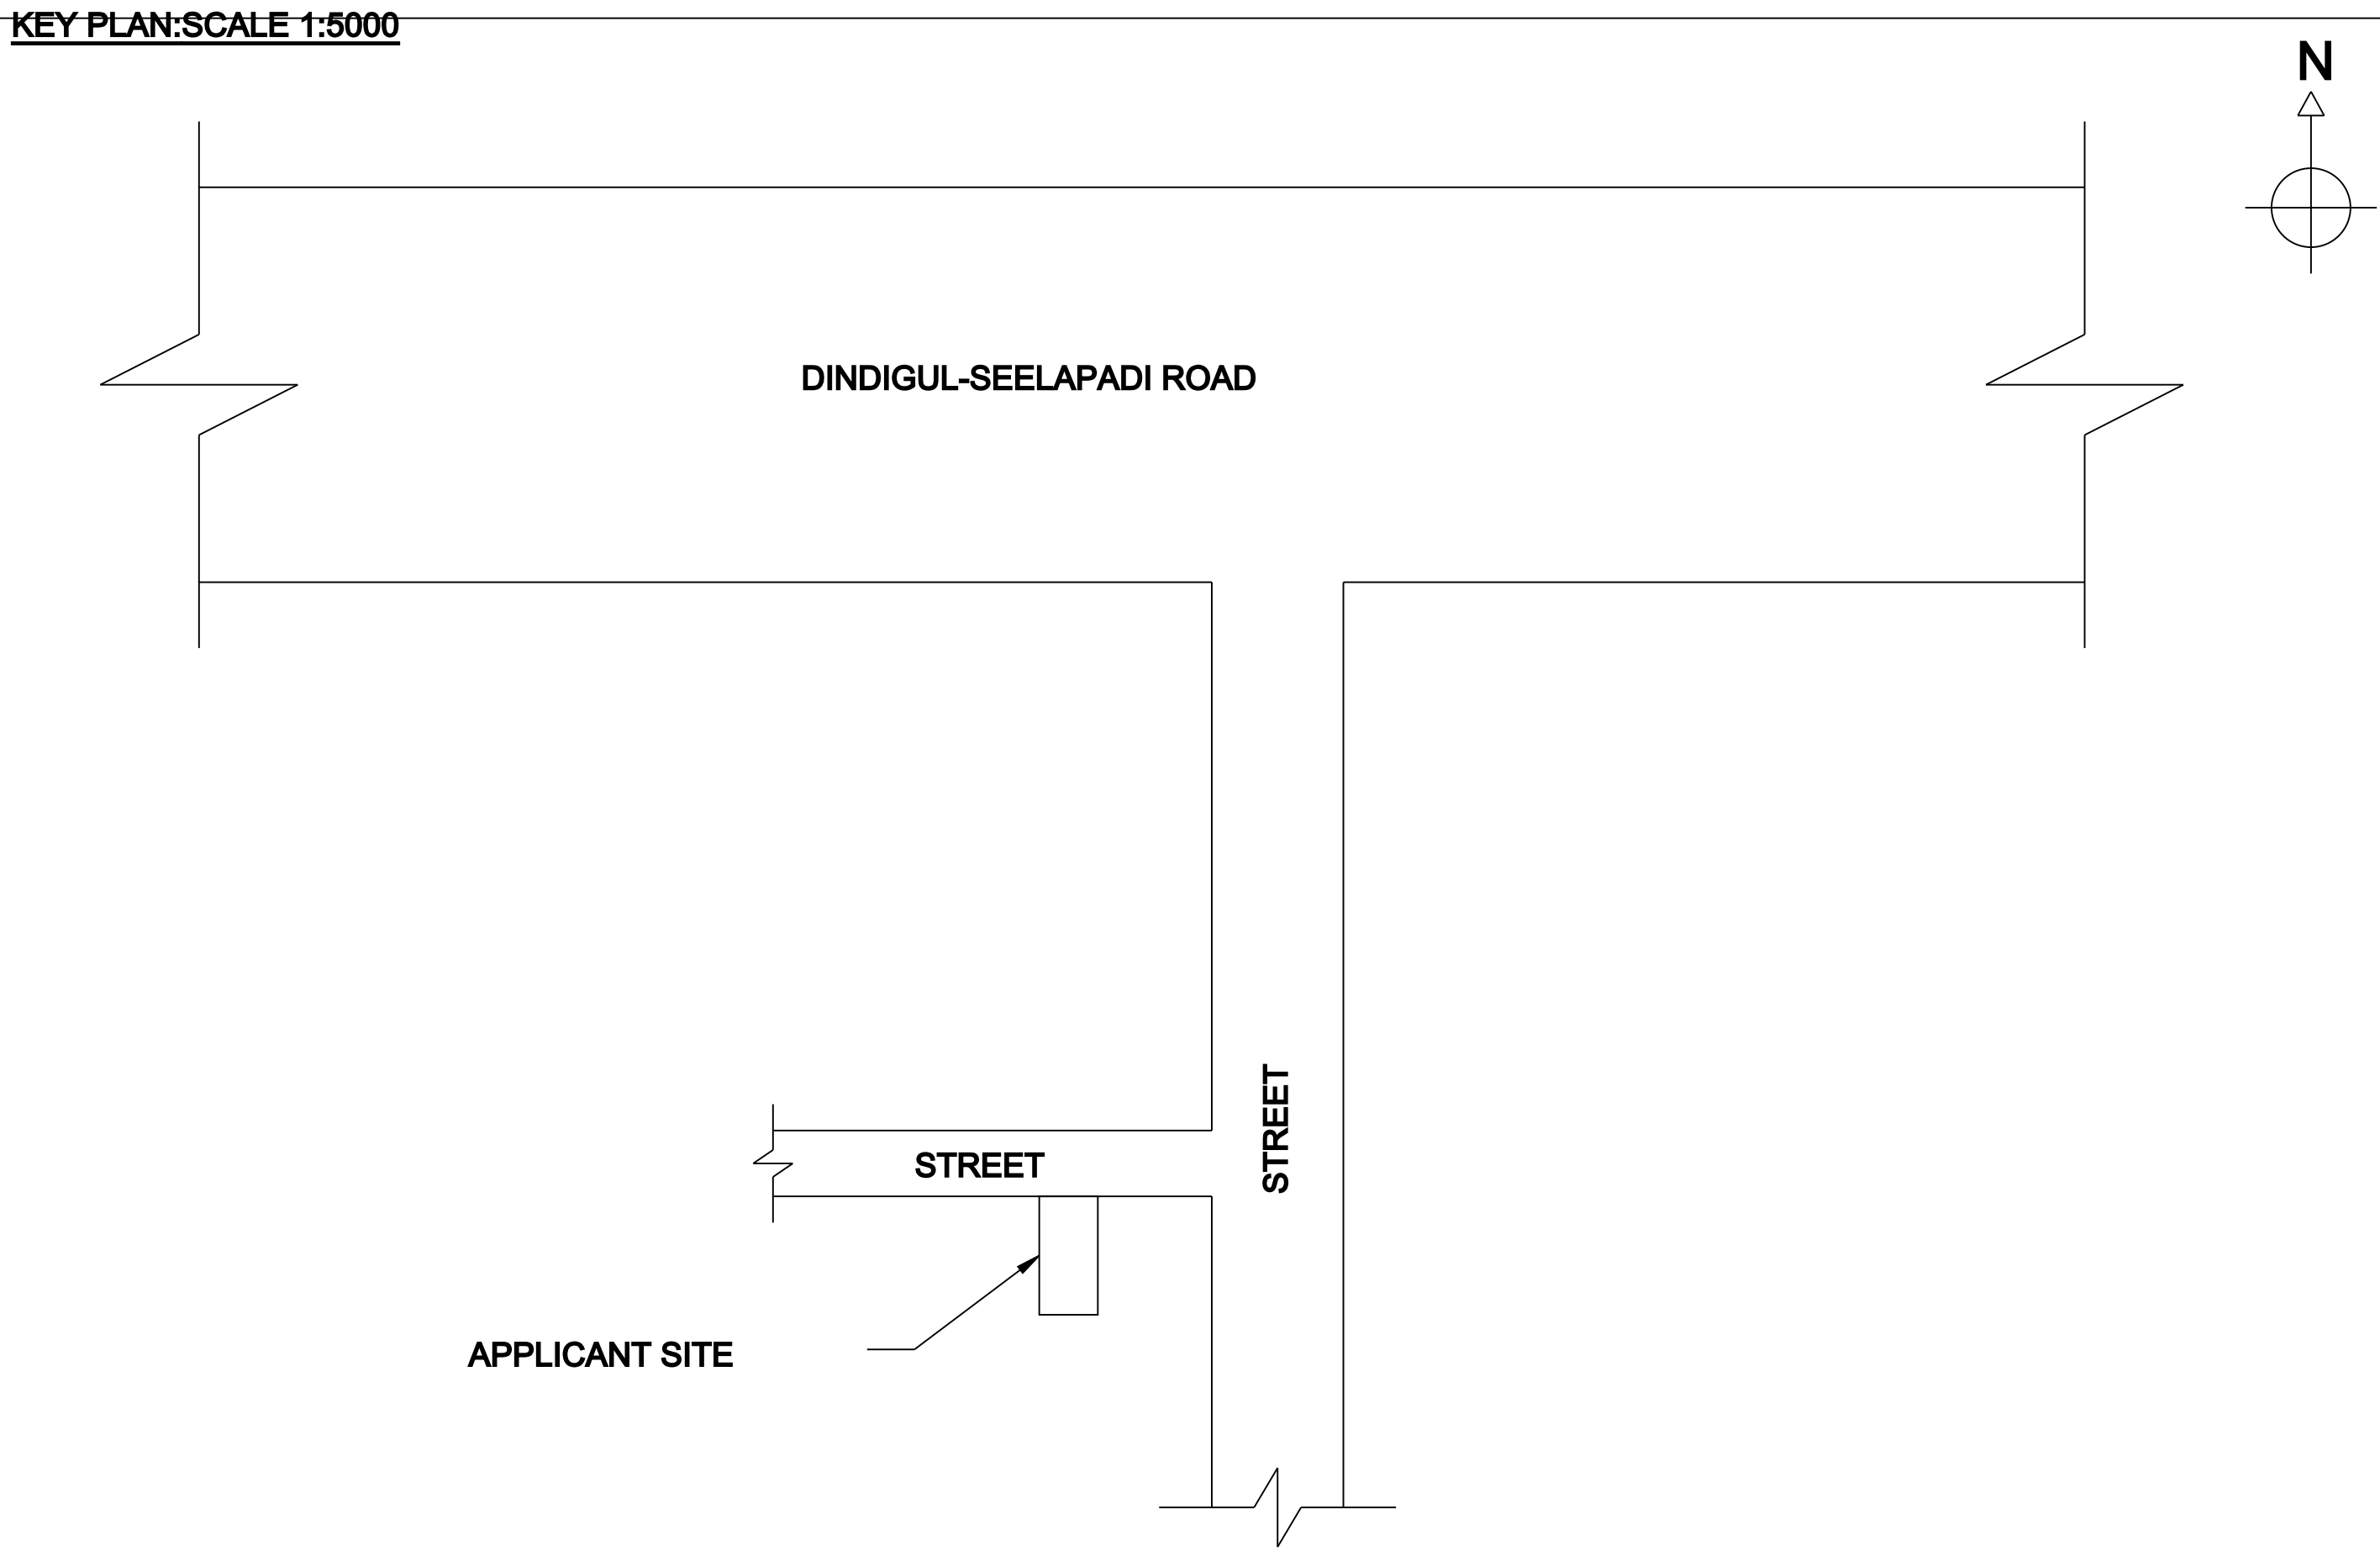
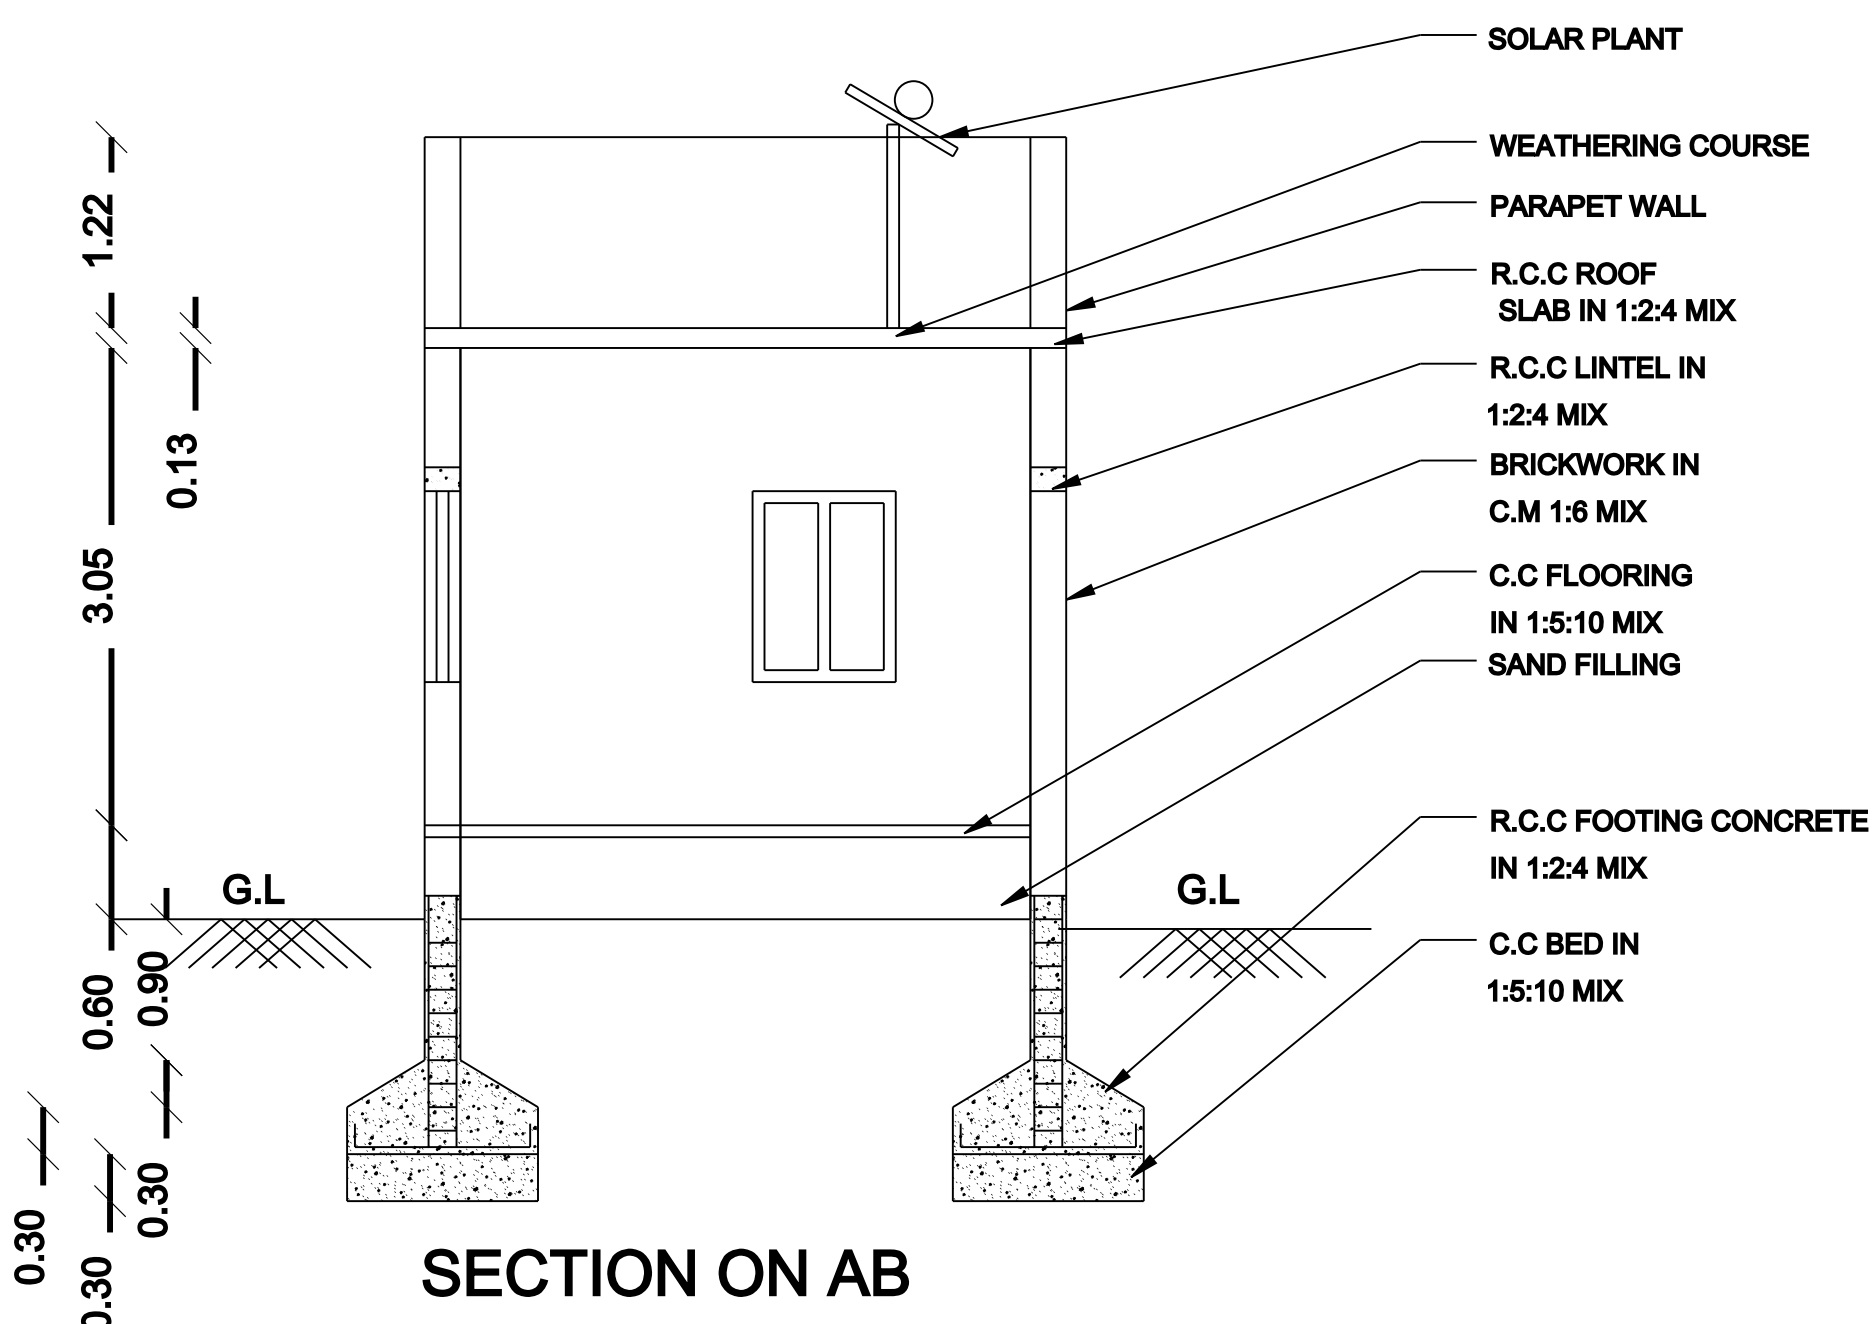



PLAN SHOWING THE PROPOSED CONSTRUCTION OF RESIDENTIAL BUILDING IN S.NO:454/41B, PATTa NO:14182, PLOT NO:04 WEST PART

AT SEELAPAADI VILLAGE AND PANCHAYATH, DINDIGUL WEST TALUK, DINDIGUL DISTRICT.

APPLICANT: Mrs.N.BADMINI PRIYA, W/o R.N.MANIKANDAN.

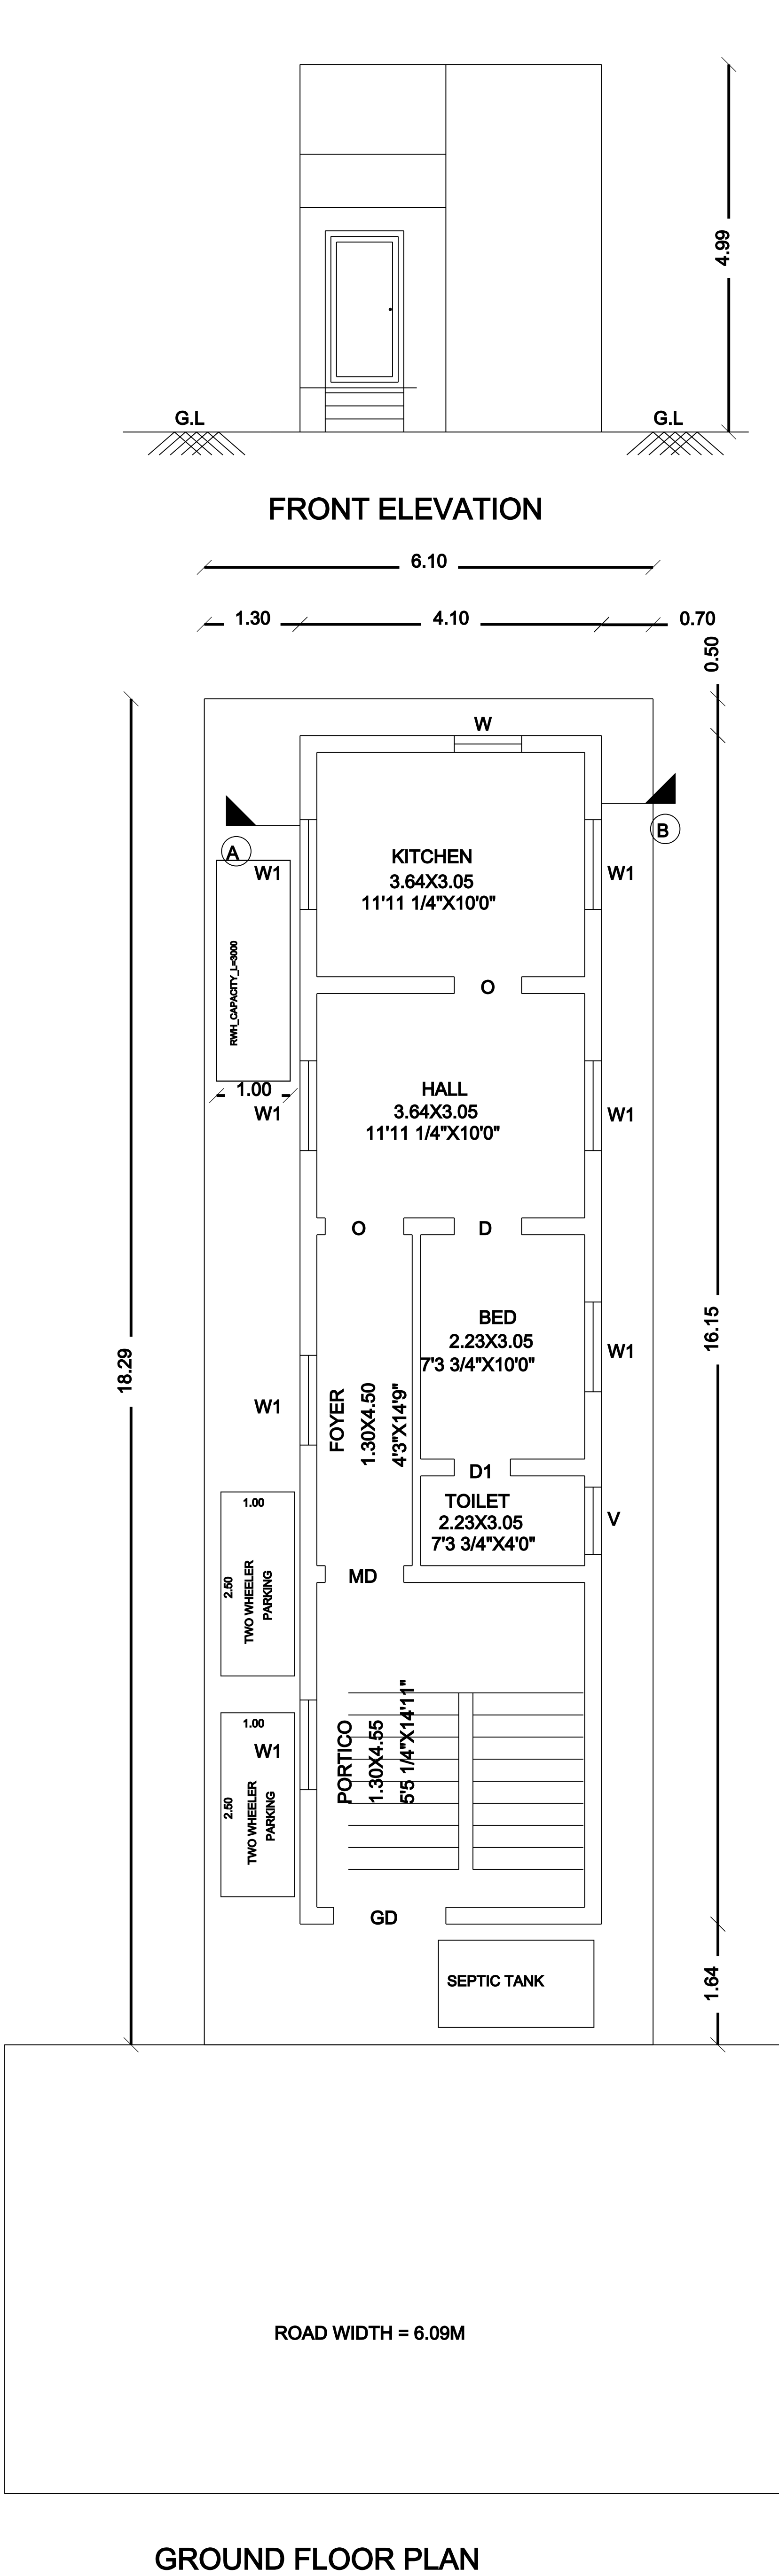

SITE PLAN:  
SCALE 1:200

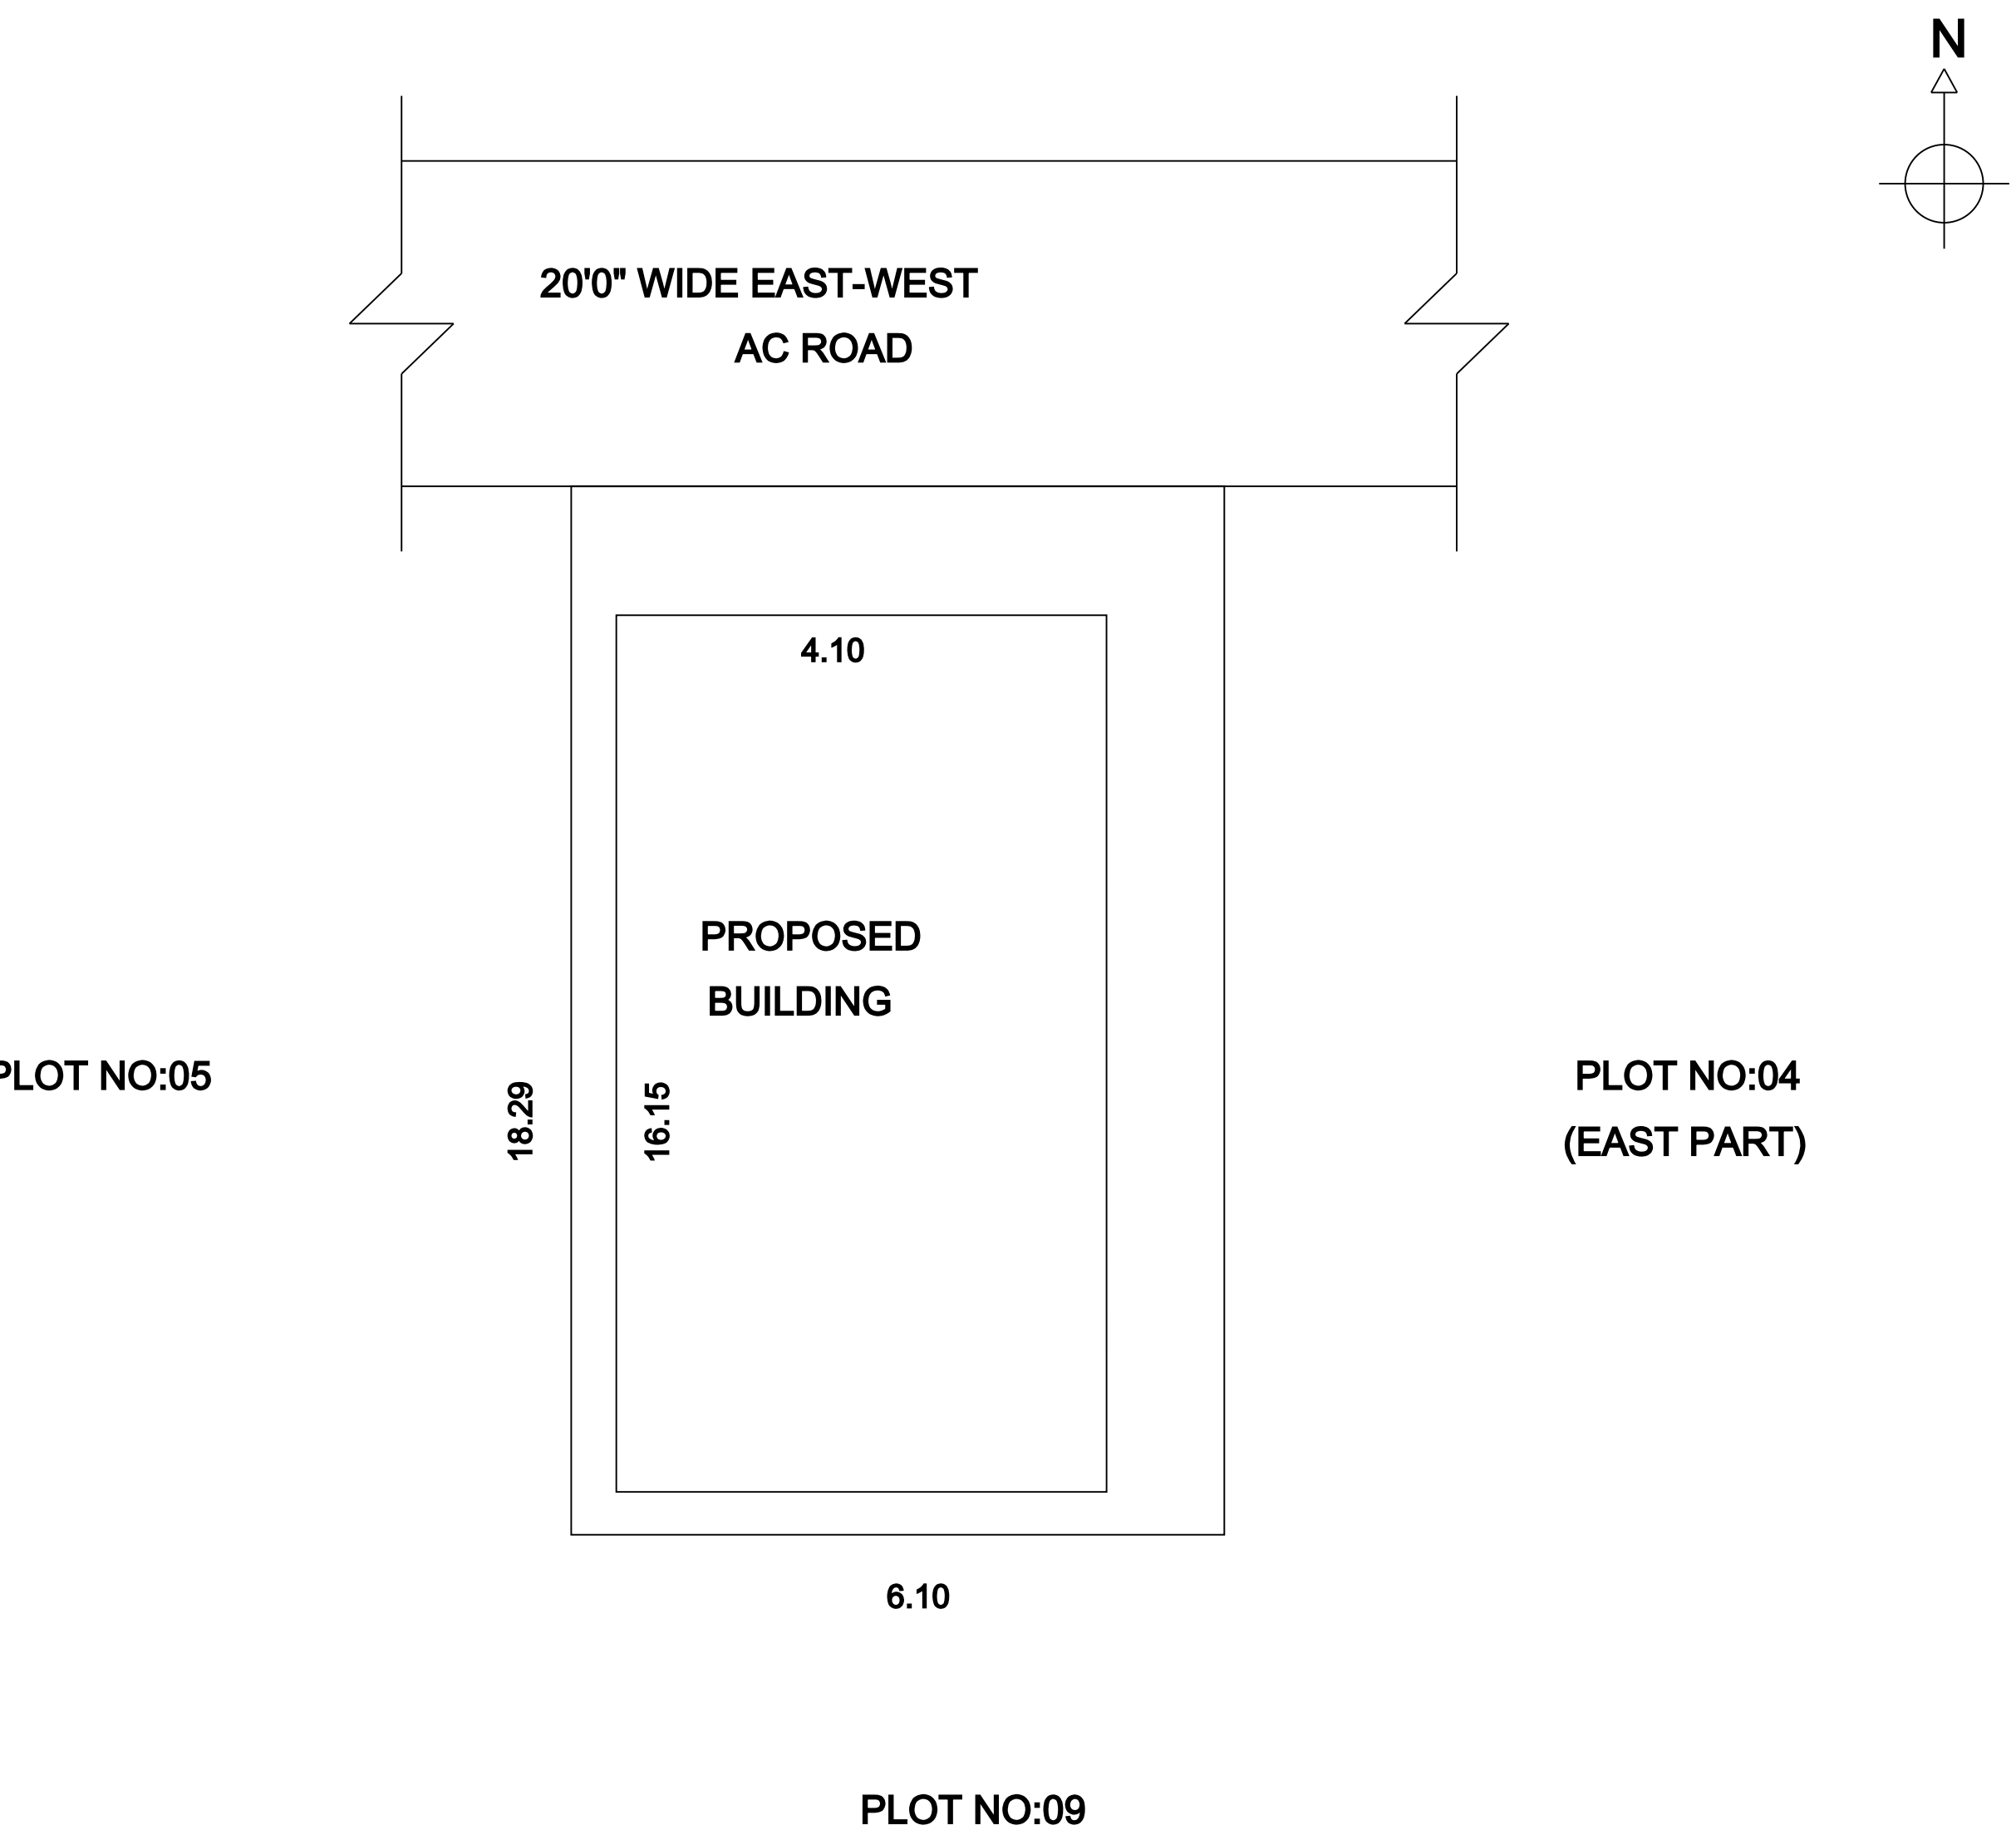

| SCHEDULE OF JOINERIES |                 |             |             |
|-----------------------|-----------------|-------------|-------------|
| S.NO                  | DESCRIPTION     | FEET        | METER       |
| 1                     | MD-MAIN DOOR    | 3'6" X 7'0" | 1.06 X 2.13 |
| 2                     | D-DOOR          | 3'0" X 7'0" | 0.91 X 2.13 |
| 3                     | D1-DOOR         | 2'6" X 7'0" | 0.76 X 2.13 |
| 4                     | O- OPEN         | 3'0" X 7'0" | 0.91 X 2.13 |
| 5                     | W- WINDOW       | 3'0" X 4'0" | 0.91 X 1.22 |
| 6                     | W1- WINDOW      | 4'0" X 4'0" | 1.22 X 1.22 |
| 7                     | V- VENTILATOR   | 3'0" X 2'0" | 0.91 X 0.60 |
| 8                     | GD - GRILL DOOR | 5'0" X 7'0" | 1.52 X 2.13 |

PARKING CALCULATION BUILDING AREA

REQUIRED TWO WHEELER PARKING = 2NOS

PROVIDED TWO WHEELER PARKING = 2NOS

| AREA DETAILS               |        |         |
|----------------------------|--------|---------|
|                            | SQ.M   | SQ.FT   |
| DOCUMENT AREA              | 111.48 | 1200.00 |
| AS AT SITE AREA            | 111.48 | 1200.00 |
| FMB / PATTa AREA           | 111.48 | 1200.00 |
| SUPER IMPOSED AREA         | 111.48 | 1200.00 |
| PROPOSED GROUND FLOOR AREA | 66.21  | 712.74  |
| OPEN SPACE                 | 45.26  | 487.26  |

APPROVAL DETAILS:

Online Application No:SWP/BPA/112371/2024

ROC No:SWP/BPA/112371/2024

Building Plan Permission No:003/2024/BP

APPLICANT

(N.Badmini Priya)

ENGINEER

Er.P.ANBAZHAGAN B.E.,M.C.E(I),F.I.V.  
Chartered Engineer and Valuer  
Dindigul Dist LPA RE 40/2019(GR-I)  
16-A3 LGB Compound, Dindigul.