








PLAN SHOWING THE PROPOSED CONSTRUCTION OF A RESIDENTIAL BUILDING (AFTER DEMOLISHING EXISTING BUILDING) IN OLD S.No: 79/4,NEW S.F.No: 79/4B, PATTA No: 2217, AT MARUNOOTHU VILLAGE & PANCHAYAT, SANARPATTY UNION, DINDIGUL TALUK (EAST), DINDIGUL DISTRICT.

APPLICANT: Mr. A. RAJENDRAN S/o Mr. ALAGARMANIYAM

Scale: 1:100

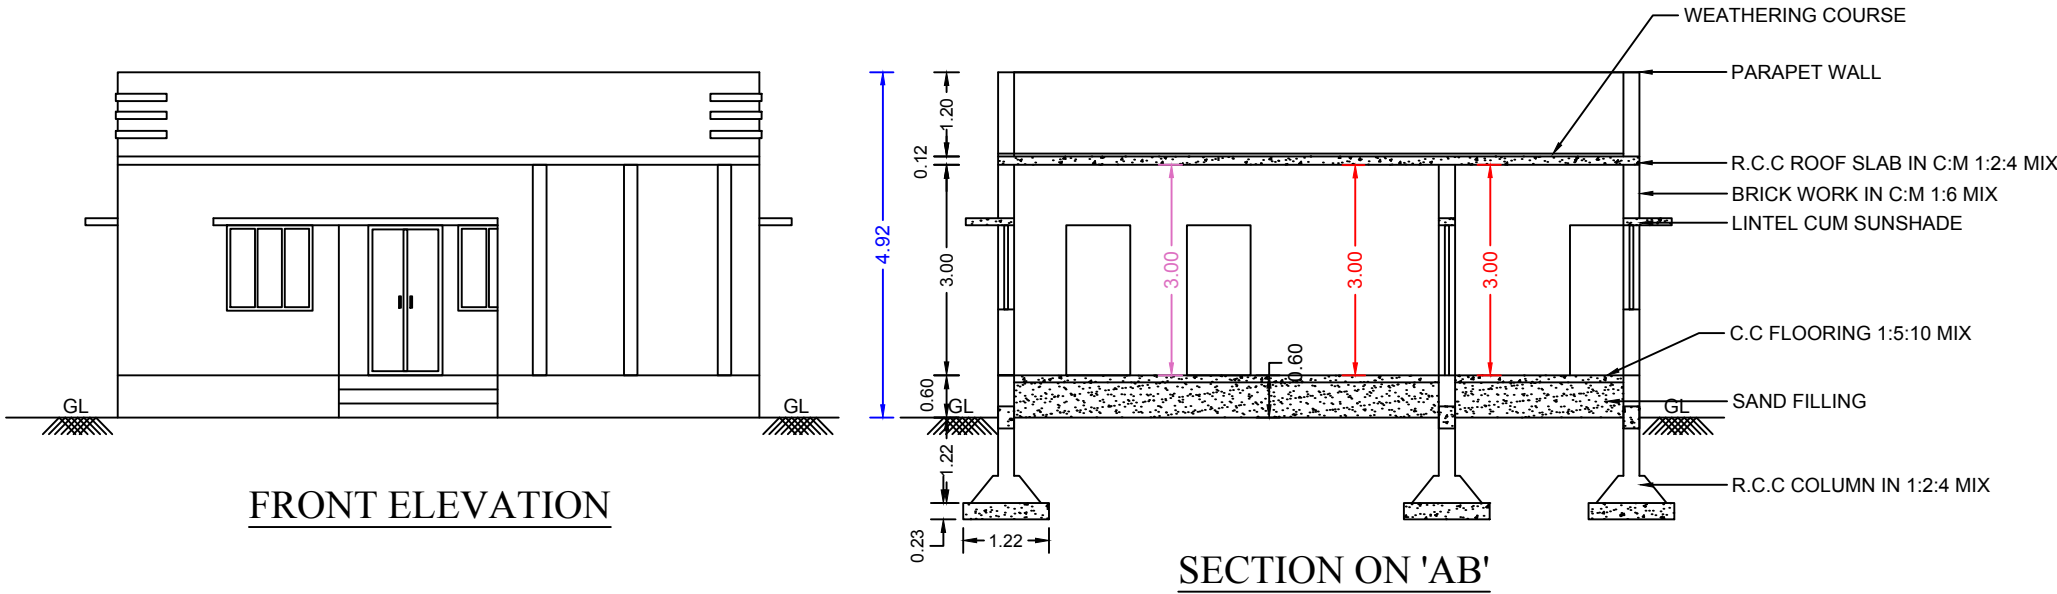


KEY PLAN

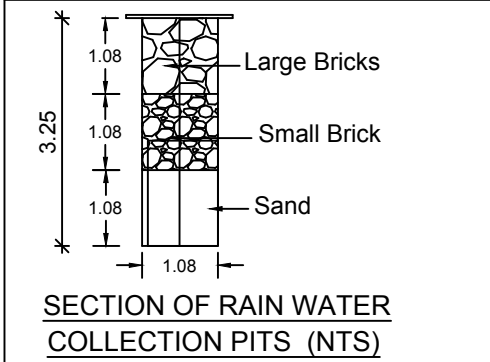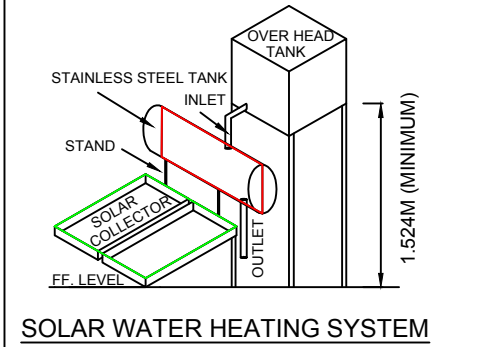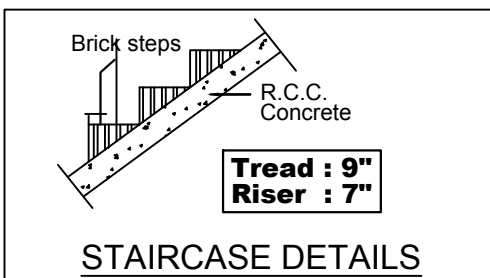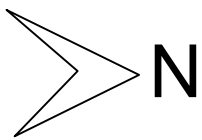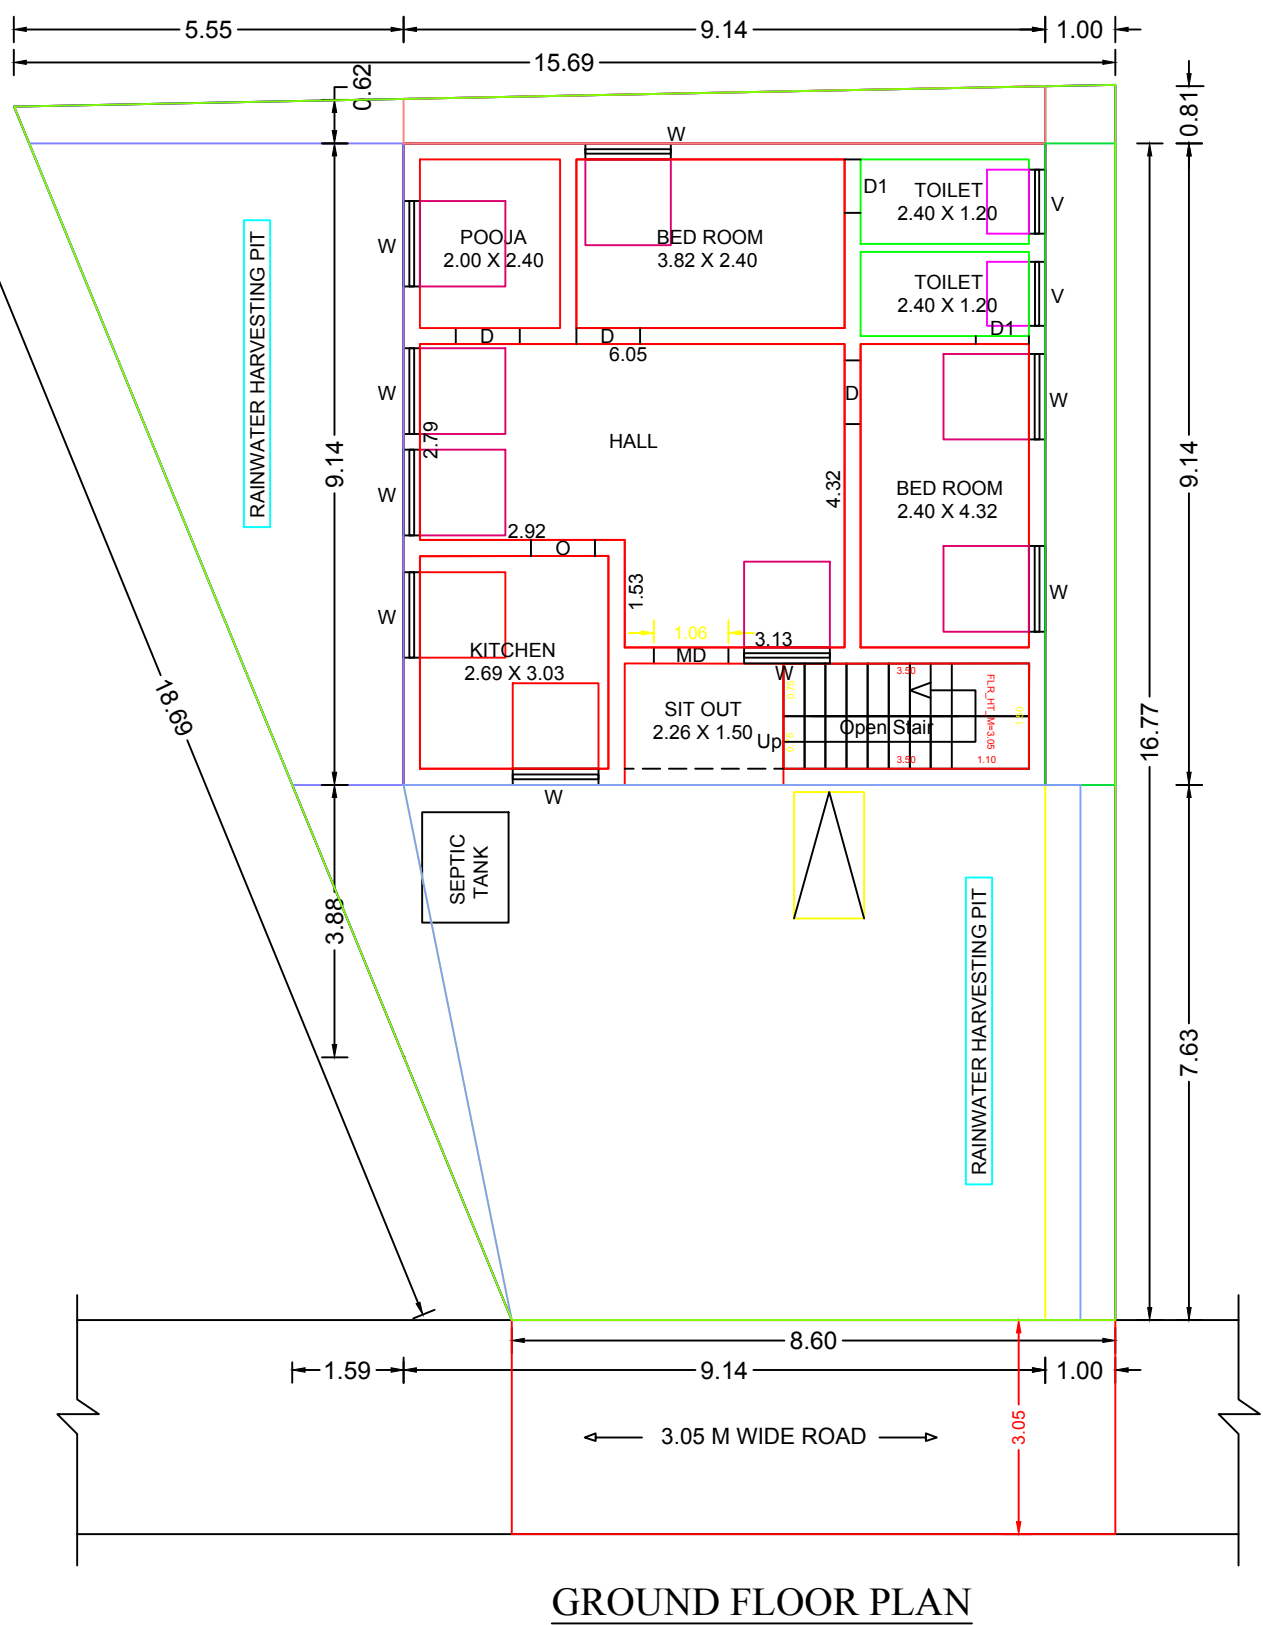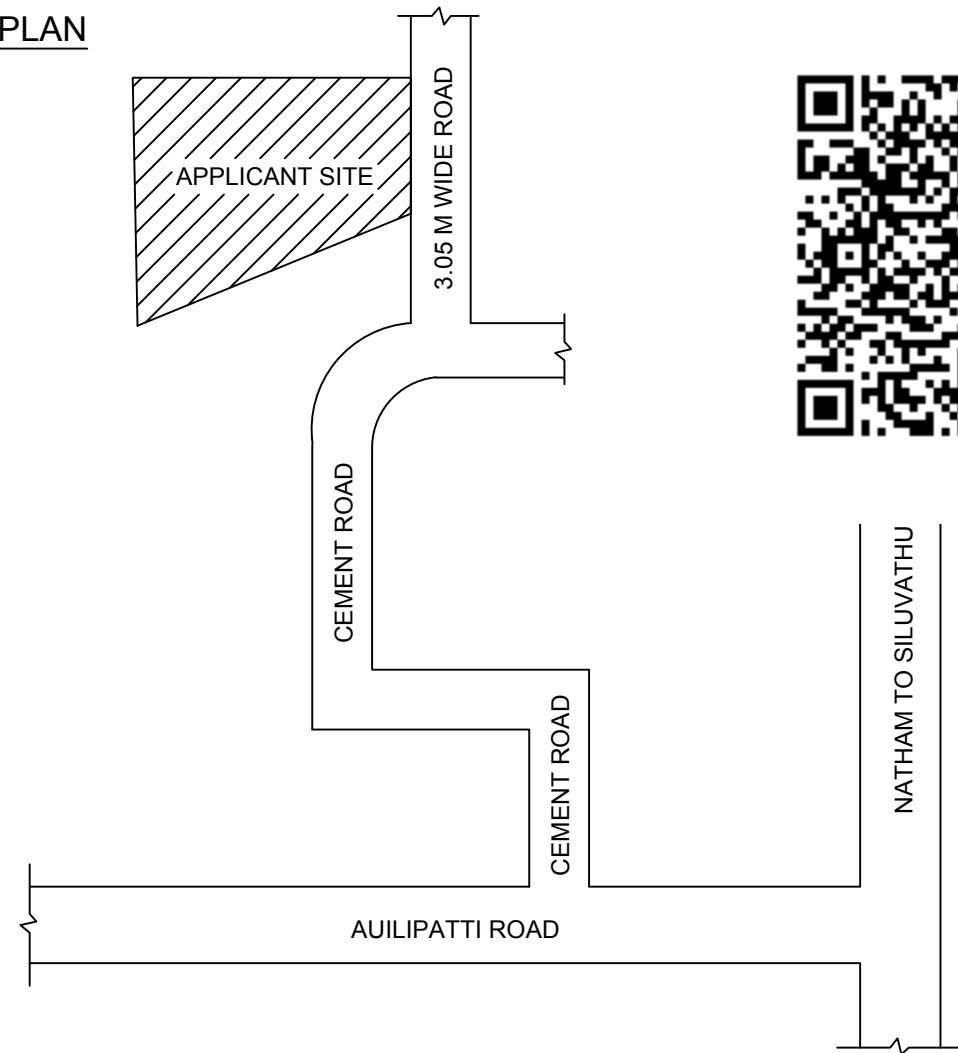


SPECIFICATION

FOUNDATION CONCRETE	R.C.C COLUMN IN C.M 1:2:4 MIX AND C.C 1:5:10 MIX USING 1 1/2" JELLY
BASEMENT SUPERSTRUCTURE	BRICK WORK IN C.M 1:6 MIX.
ROOFING	R.C.C 1:2:4 MIX USING 3/4" JELLY
FLOORING CONCRETE	IN C.C 1:5:10 MIX, USING 1 1/2" JELLY
CEILING PLASTERING	WITH C.M 1:3 MIX 1/2" THICK
WALL PLASTERING	WITH C.M 1:5 MIX 3/4" THICK
FLOOR FINISHING	WITH MARBONITE FLOORING
USE	RESIDENTIAL BUILDING

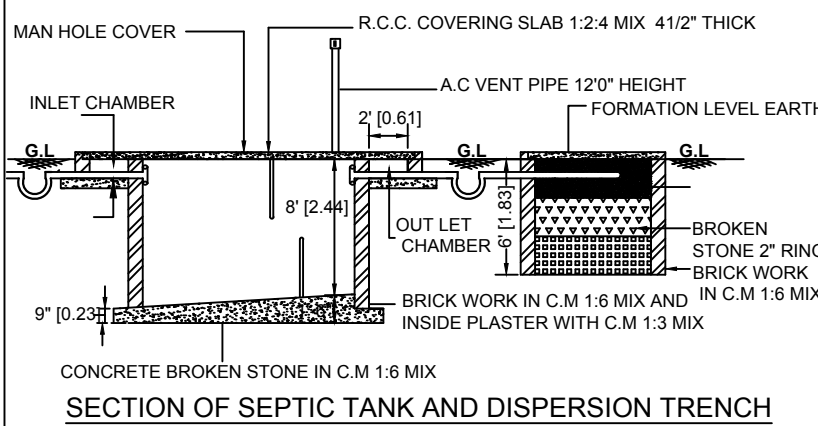

SITE PLAN

(SCALE 1:50)

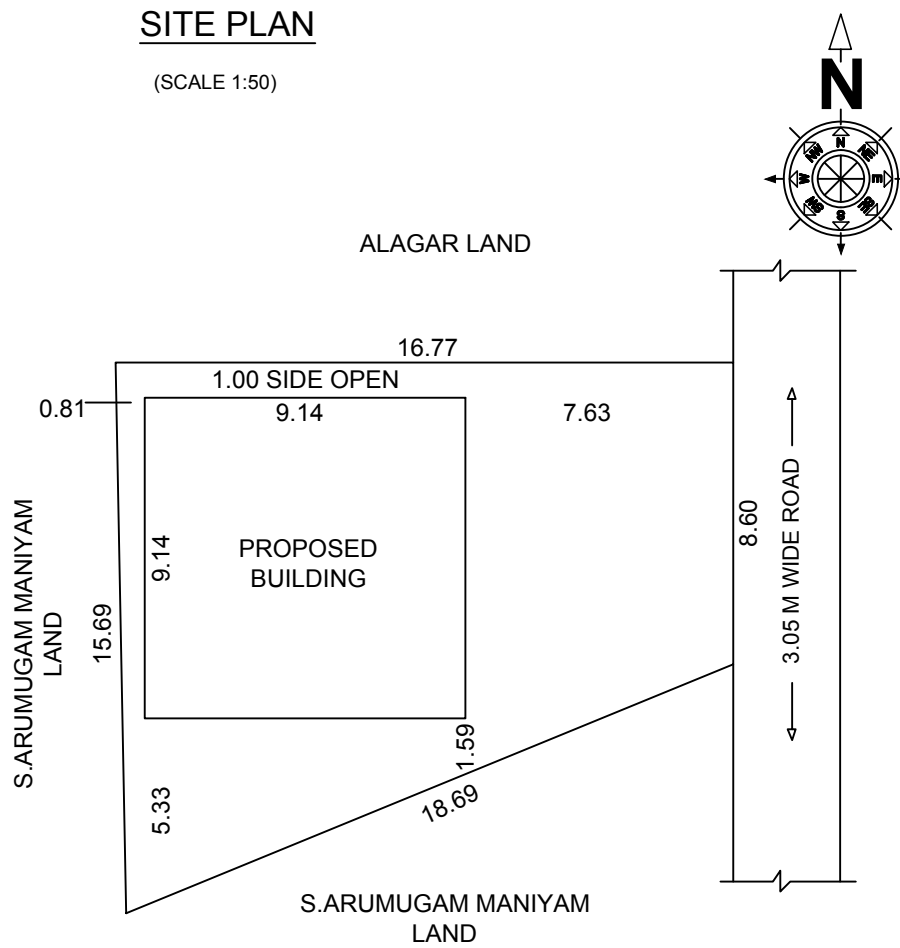

SCHEDULE OF JOINERIES

S.NO.	DESCRIPTION	FEET	METRE
MD	MAIN DOOR	4'0" X 7'0"	1.22 X 2.13
D	DOOR	3'0" X 7'0"	0.91 X 2.13
D1	DOOR	2'6" X 7'0"	0.76 X 2.13
W	WINDOW	4'0" X 4'0"	1.22 X 1.22
V	VENTILATOR	3'0" X 3'0"	0.91 X 0.91

PRO. AREA DETAILS	Sq.Ft.	Sq.M.
TOTAL SITE AREA(FMB)	2286.68	212.44
TOTAL SITE AREA (As Per Document)	2286.37 (5.25 C)	212.41
SUPER IMPOSED PLOT BOUNDARY	2286.37	212.41
AS AT SITE AREA	2286.37	212.41
PRO. GROUND FLOOR	899.21	83.54
OPEN AREA	1387.16	128.87

Parking Calculation Building Area
Required Car Parking : Nil.
Required Two Wheller Parking :1 No.
Provided Car Parking : Nil.
Provided Two Wheller Parking :1 No.

APPLICANT :

A. RAJENDRAN
(A. RAJENDRAN)

LICENSED BUILDER:

Er. M. SIVABALAN, D.C.E,
Registered Engineer Grade III,
Reg.No: 078/LS/2019/00039,
29/7, Sourastra Colony,
Nagal Nagar, Scheme Road,
DINDIGUL - 624003
Cell : 97903 59463
Email ID: balajicadddesigner@gmail.com