





PLAN SHOWING THE PROPOSED NEW CONSTRUCTION OF A RESIDENTIAL BUILDING IN R.S.NO:483/6B, 483/6B5, PATTa NO:4724, PLOT NO:9,PLOT NO18,MANOHARAN NAGAR,WARD NO-2 AT SIRUGUDI ROAD, AVICHIPATTY, NADUMANDALAM PANCHAYAT,NATHAM TALUK, DINDIGUL DISTRICT.

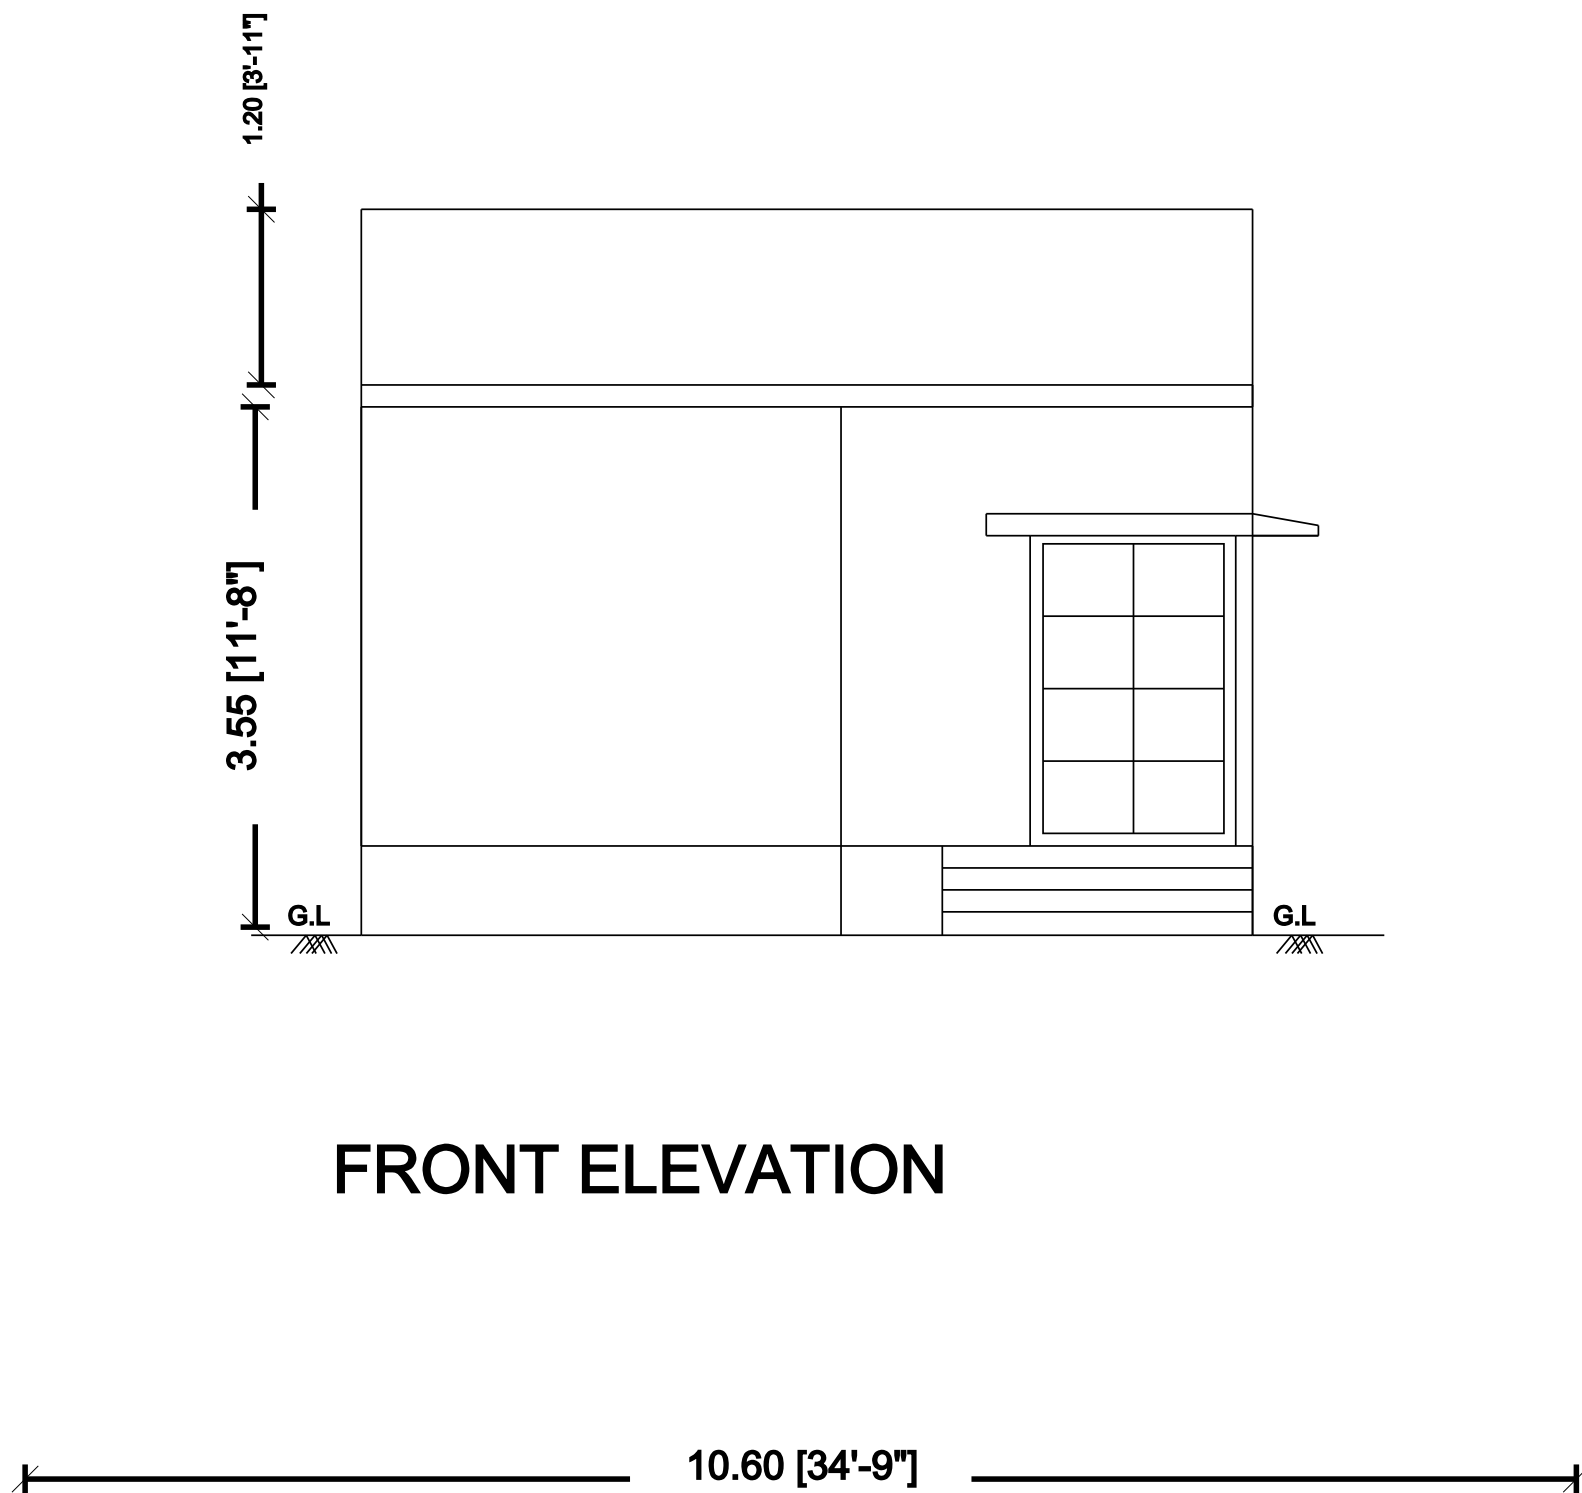


FRONT ELEVATION

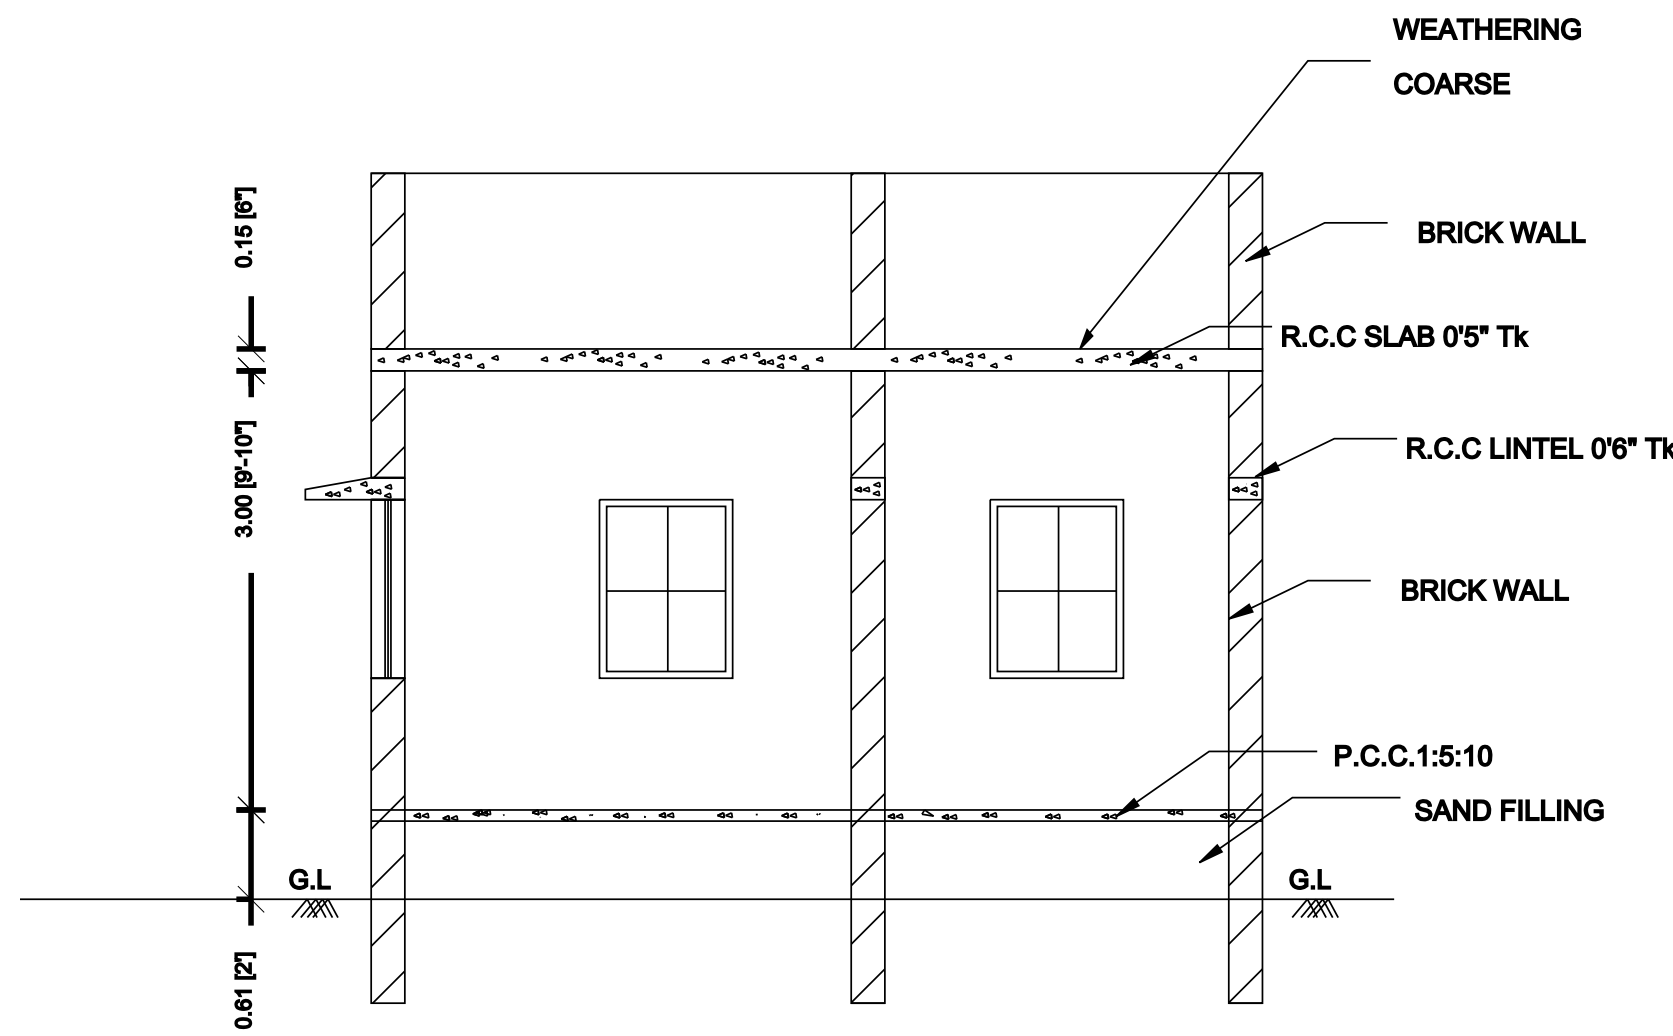


SECTION ON A-B

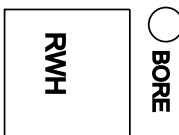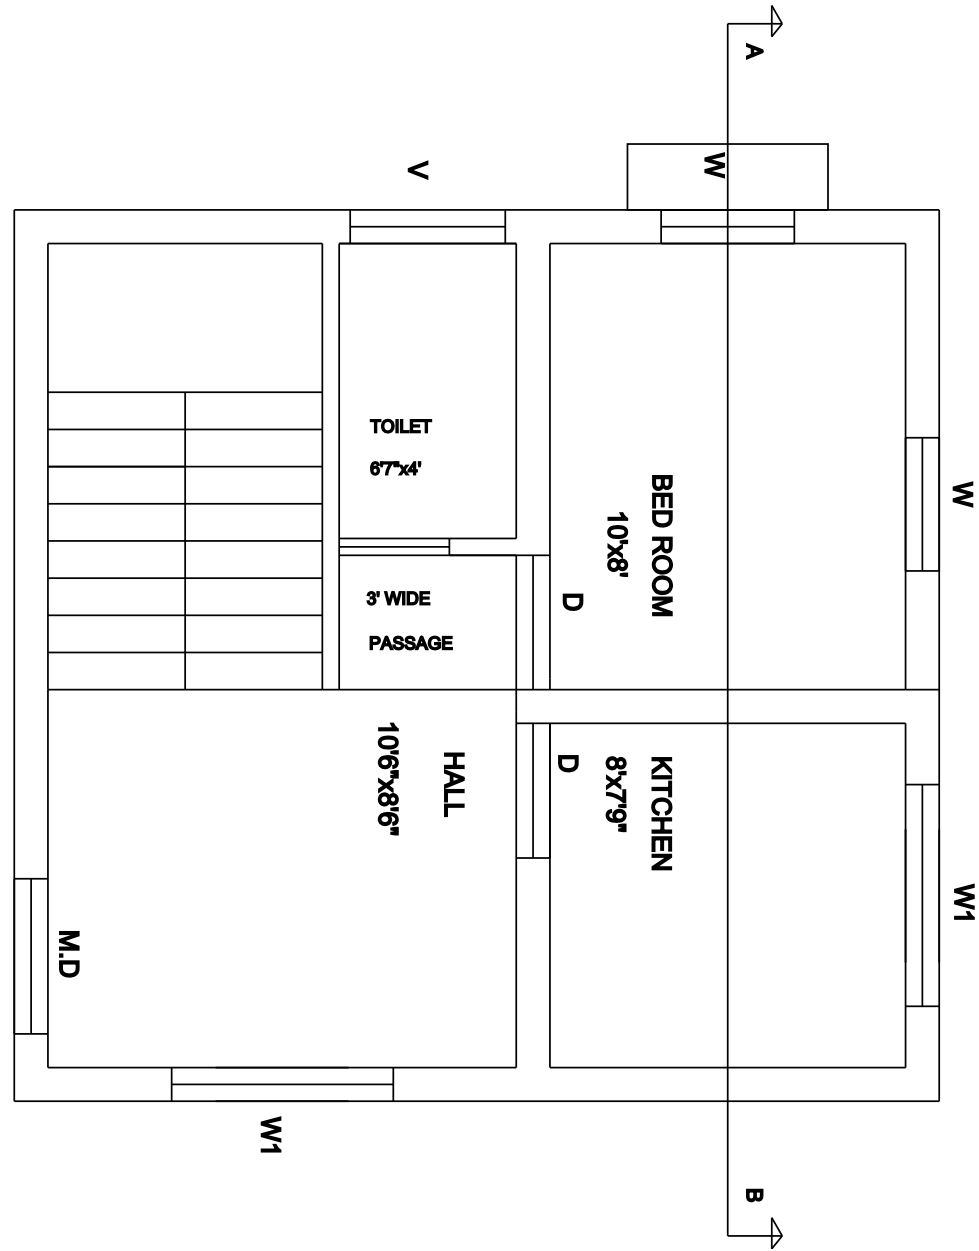

PRO. GROUND FLOOR PLAN

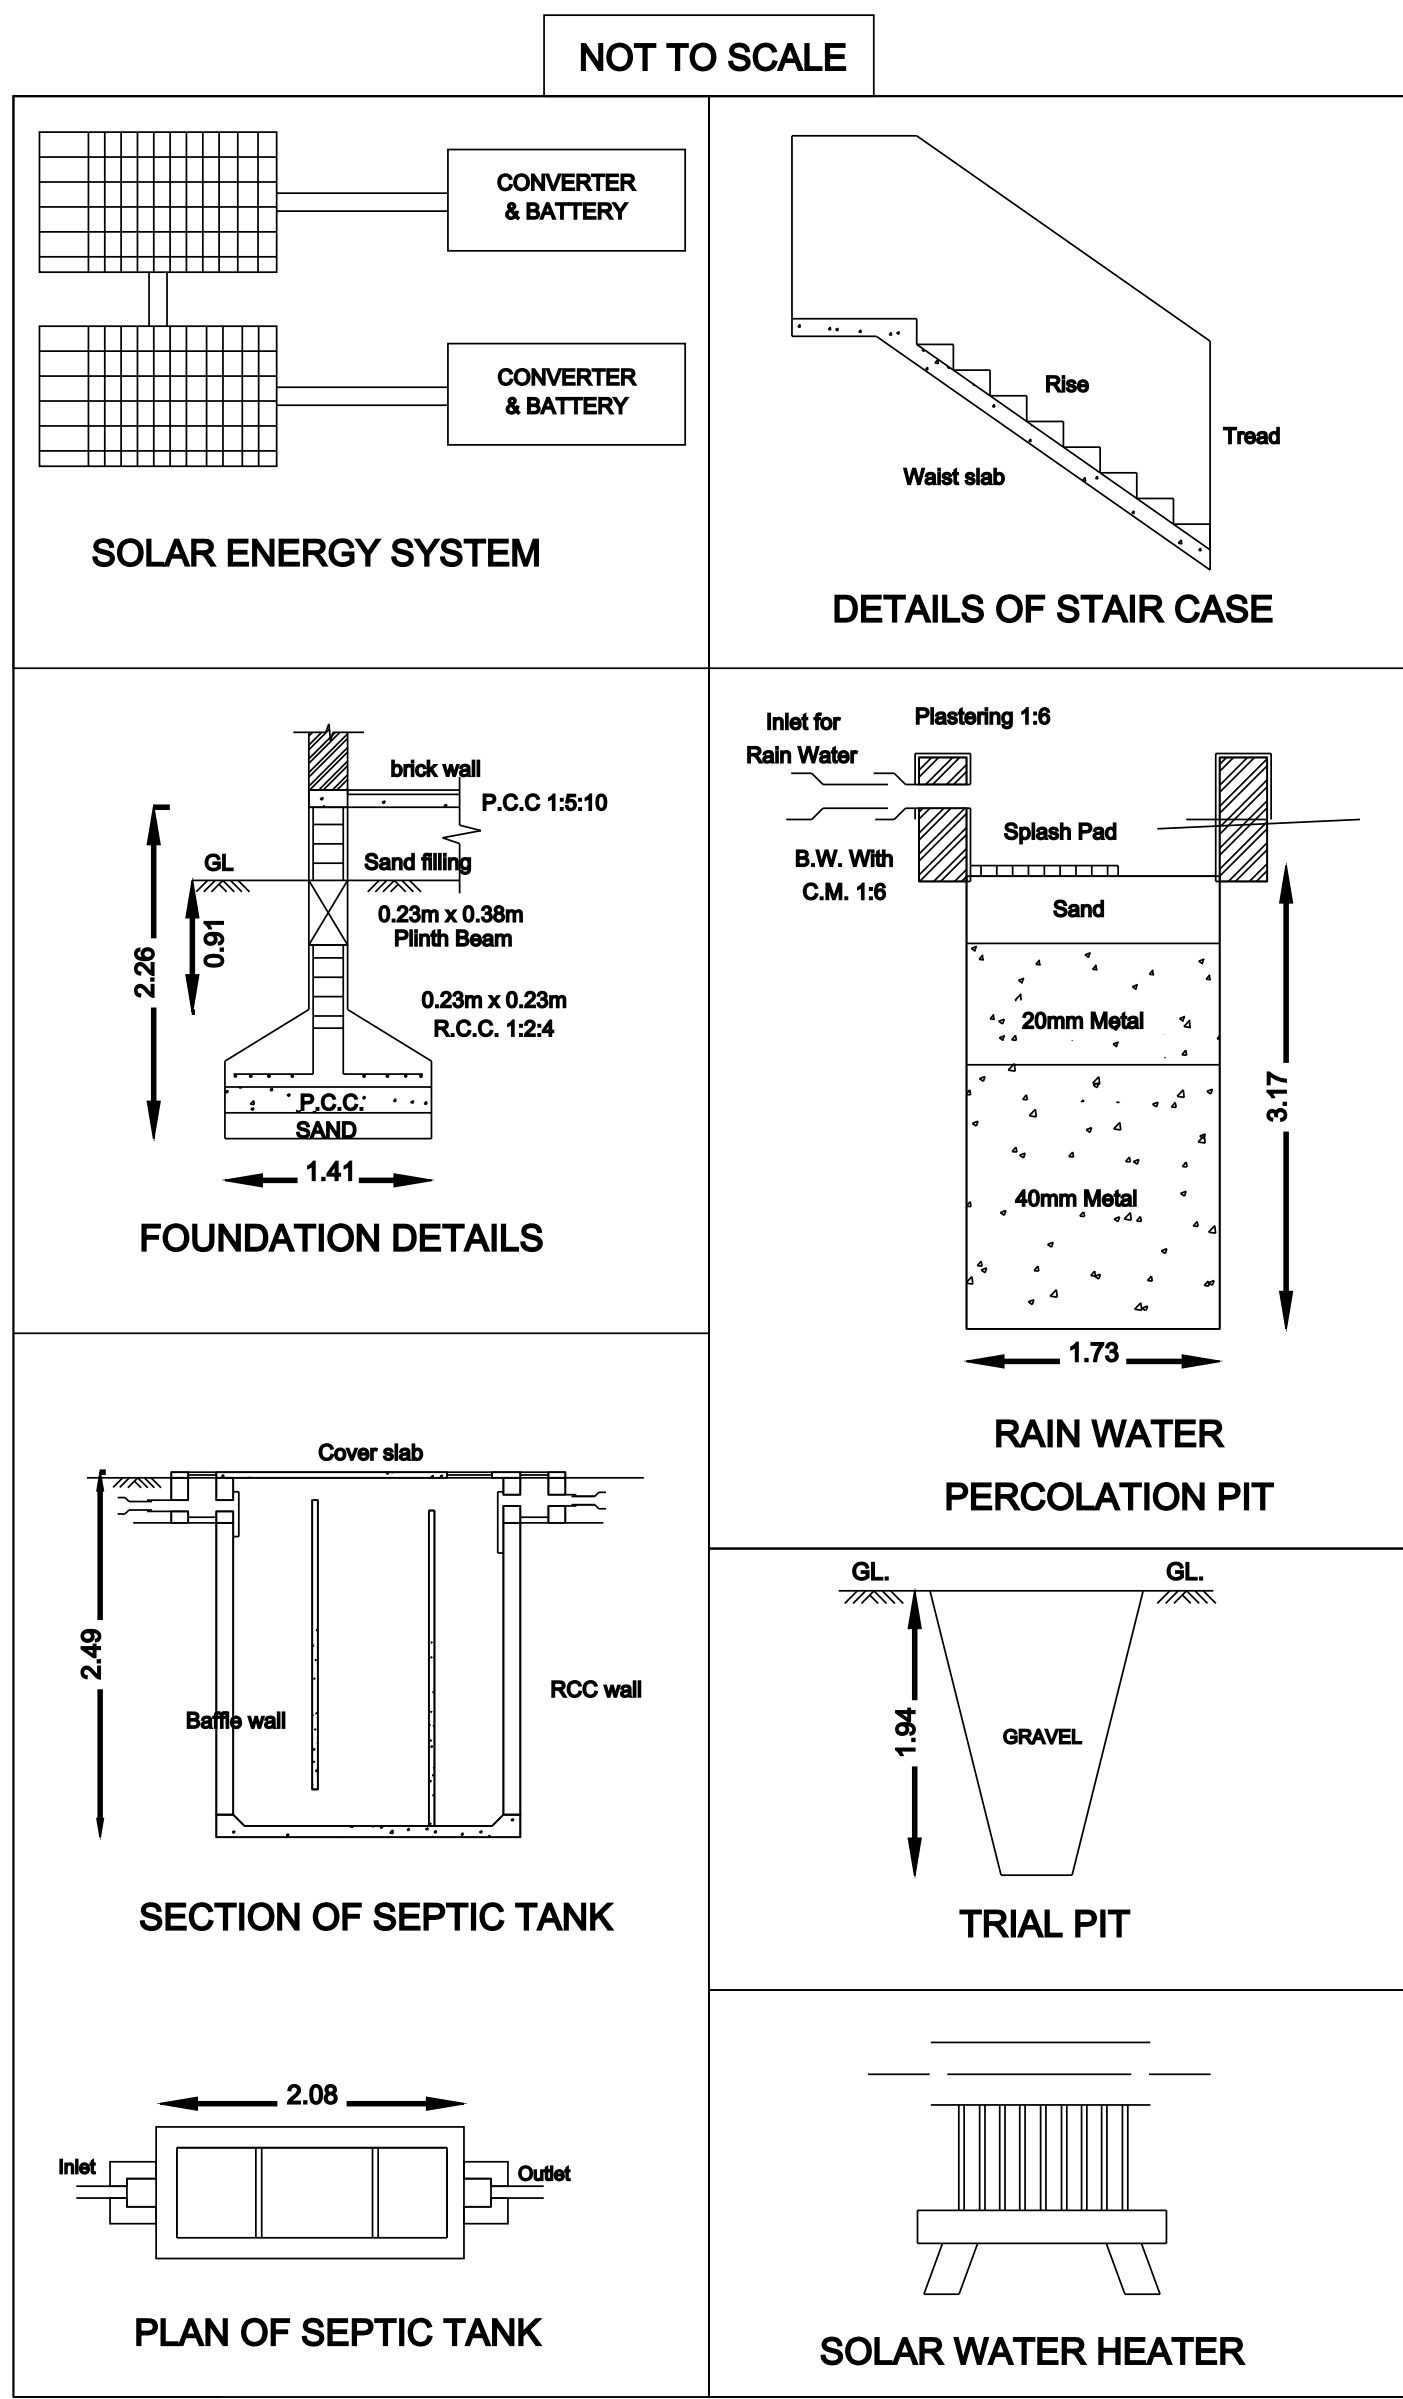

TOPO PLAN
(NOT TO SCALE)

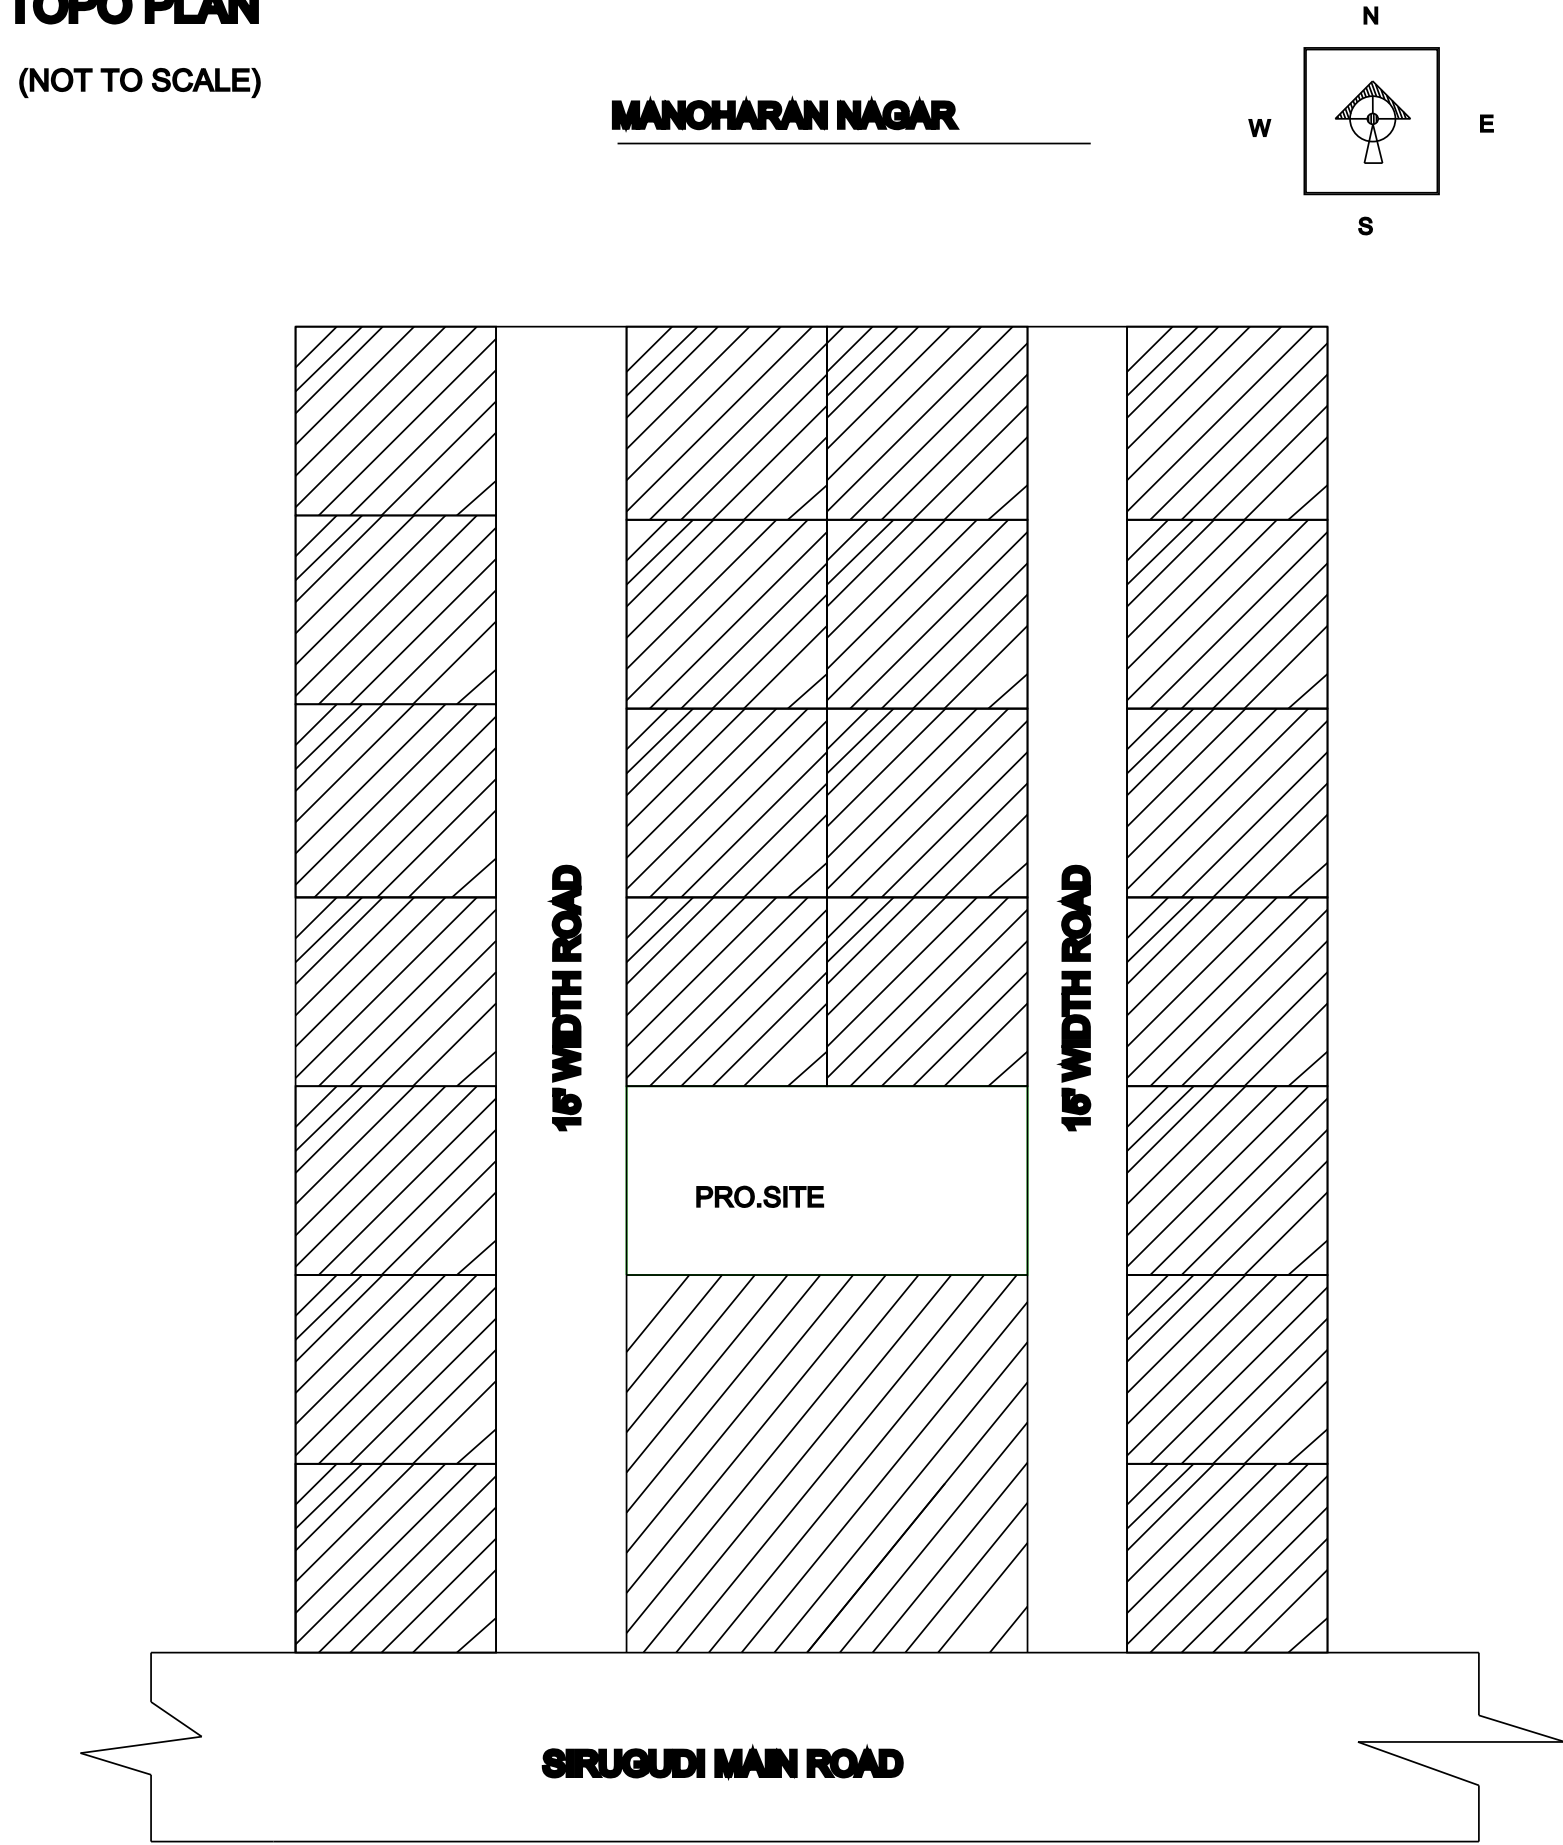

REFERENCE: ☐ SITE ☐ PROPOSED ☐ ROAD

JOINERY DETAILS:

M.D	MAIN DOOR	1.05X2.13
D	DOOR	0.82X2.13
D1	DOOR	0.75X2.13
W	WINDOW	0.9'DX1.22
W1	WINDOW	1.52X1.22
V	VENTILATOR	0.9'DX0.60

AREA DETAILS	F.S.I	NON F.S.I	TOTAL
	(Sq.m)	(Sq.m)	(Sq.m)
SITE AREA	-	-	182.82
PRO.GROUND FLOOR AREA	32.83	383.34	416
OPEN AREA	-	-	154.36
	32.83	383.34	416

TOTAL FLOOR SPACE INDEX =	$\frac{32.83}{182.82} = 0.1795 < 2.0\%$	SCALE 1:100
---------------------------	---	-------------

Mrs.ADAIKAMMAL
(W/O.MR.VELLAKALA)
SIGNATURE OF
APPLICANT

ER.S.PREAM KUMAR
MSP BUILDERS
NATHAM,
DINDIGUL(DT)
MOBILE NO:9843600124
REGISTERED ENGINEER