



PLAN SHOWING THE PROPOSED CONSTRUCTION OF A RESIDENTIAL BUILDINGIN SURVEY NO : 643/7, PATTA NO: 15109, PLOT NO: 97, " SINGAPORE CITY " BALAKRISHNAPURAM VILLAGE & PANCHAYATH, DINDIGUL EAST TALUK,DINDIGUL DISTRICT.

APPLICAN: Mrs.R.VIJAYA , W/O.Mr.RAJENDRAN,

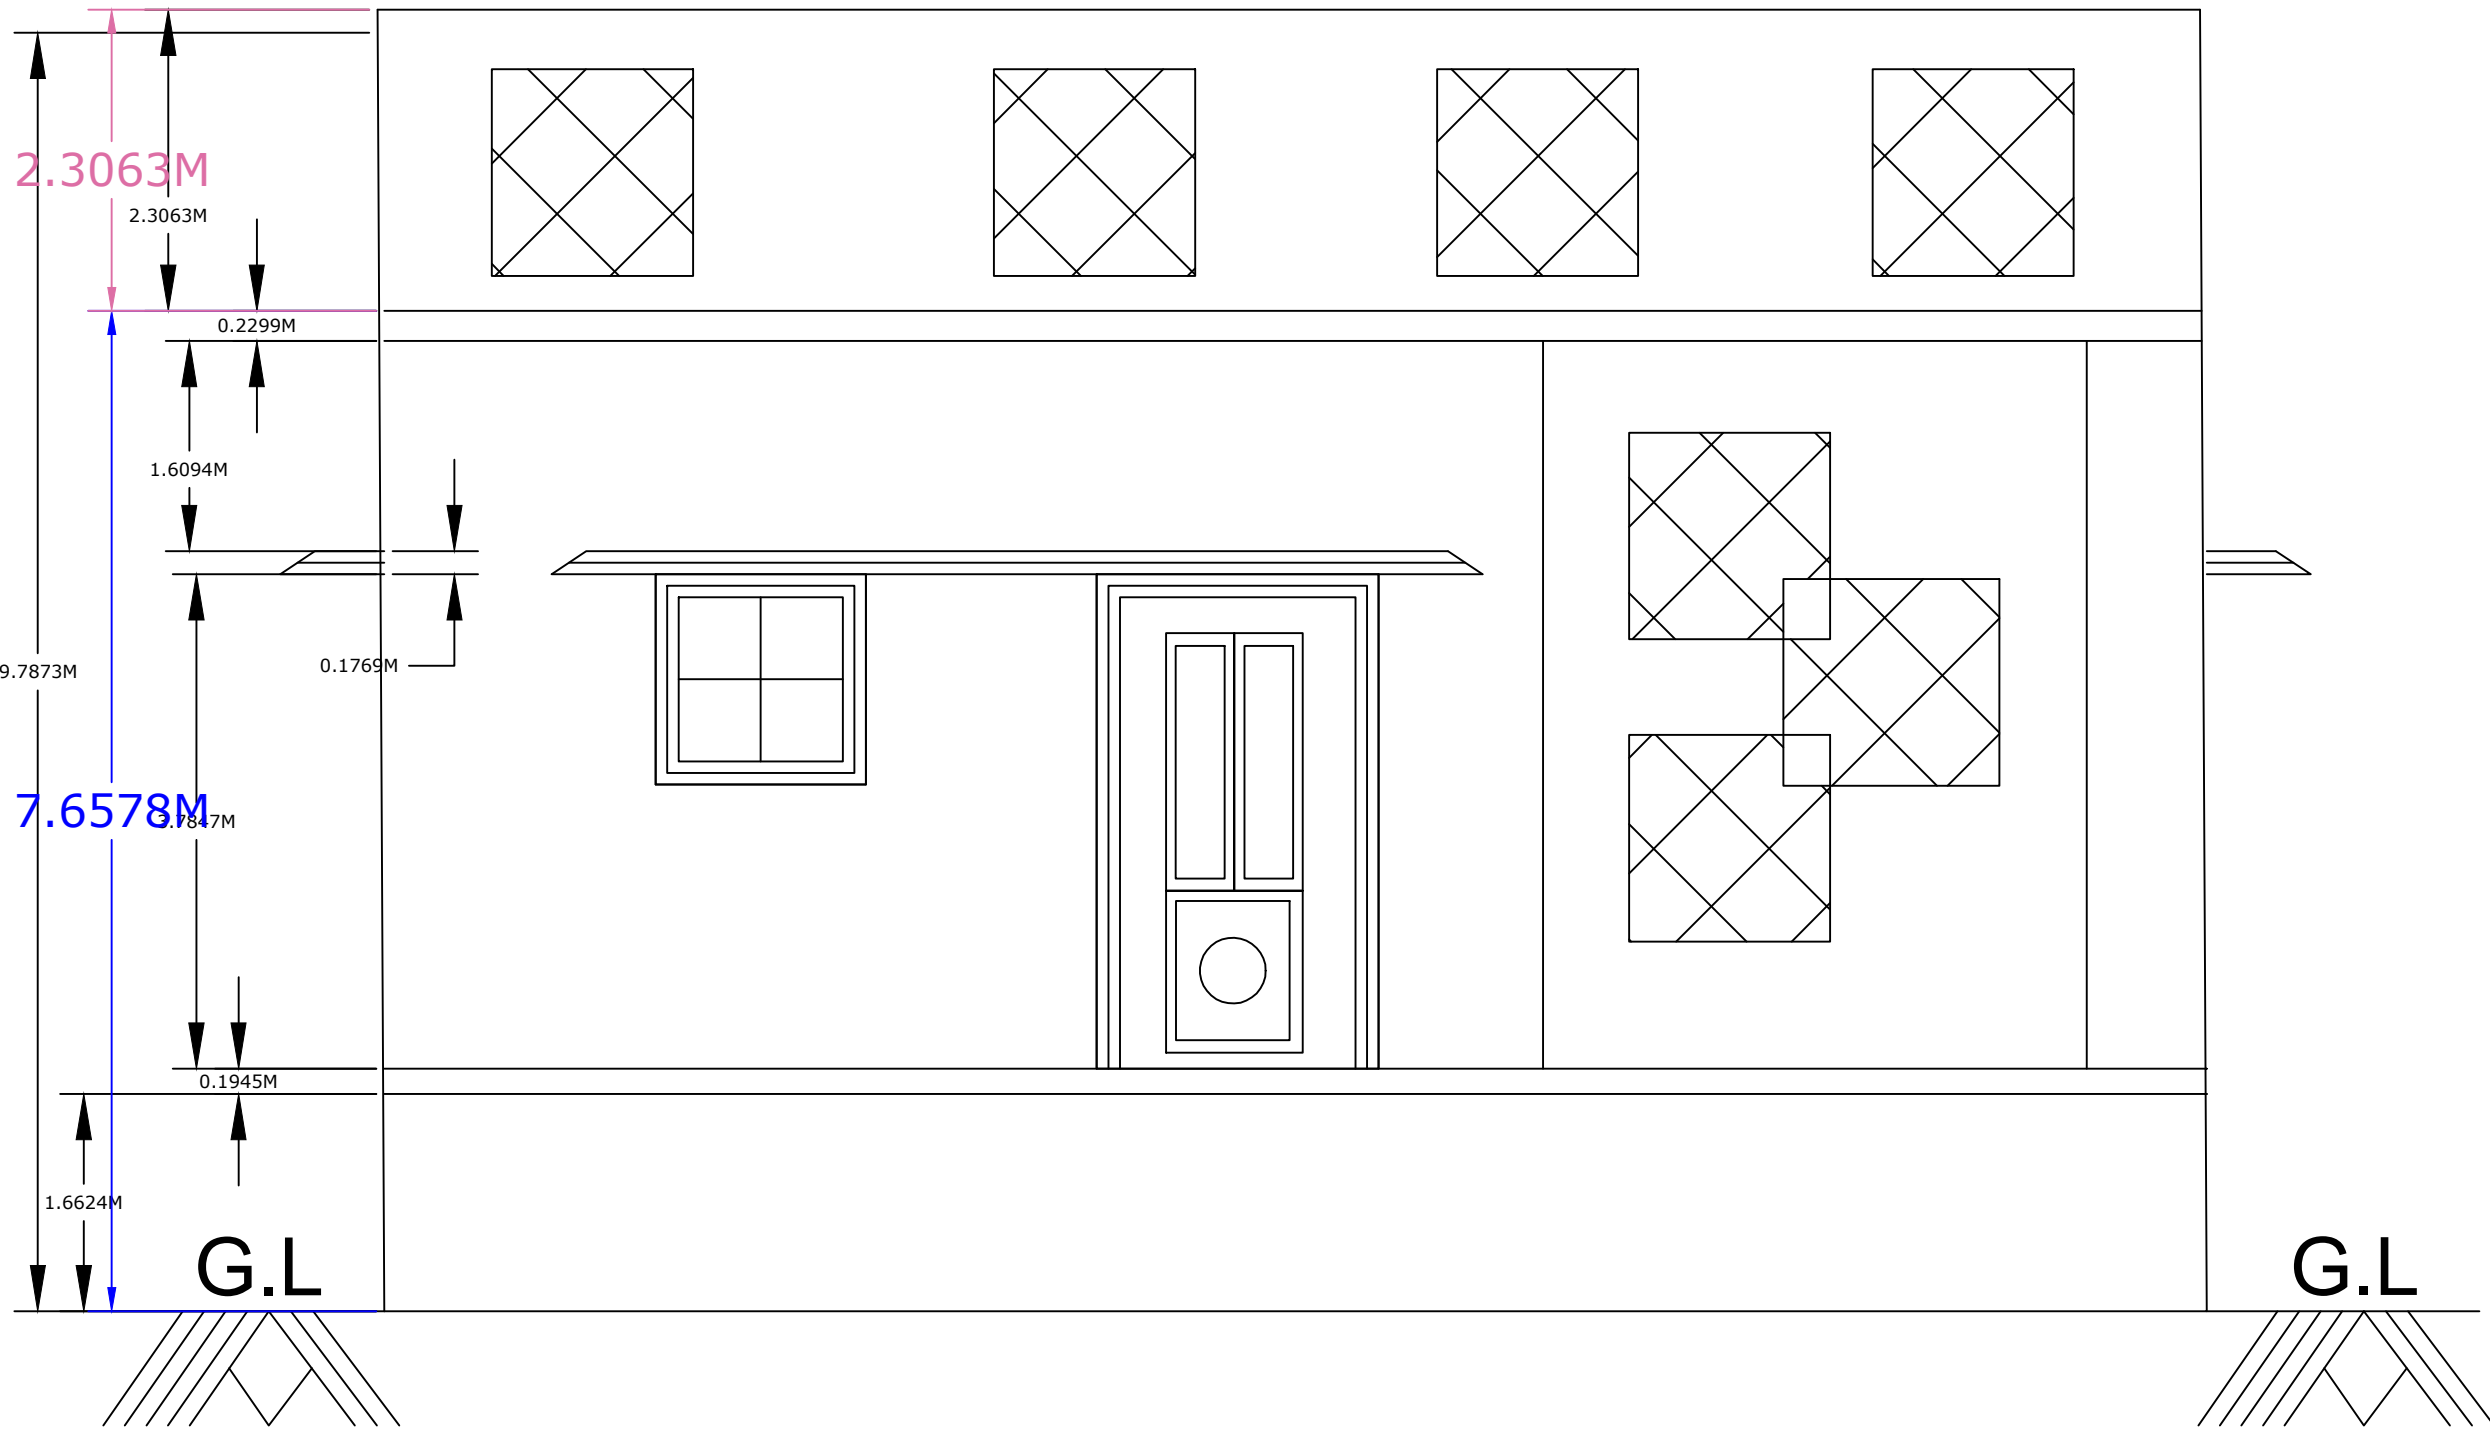


FRONT ELEVATION

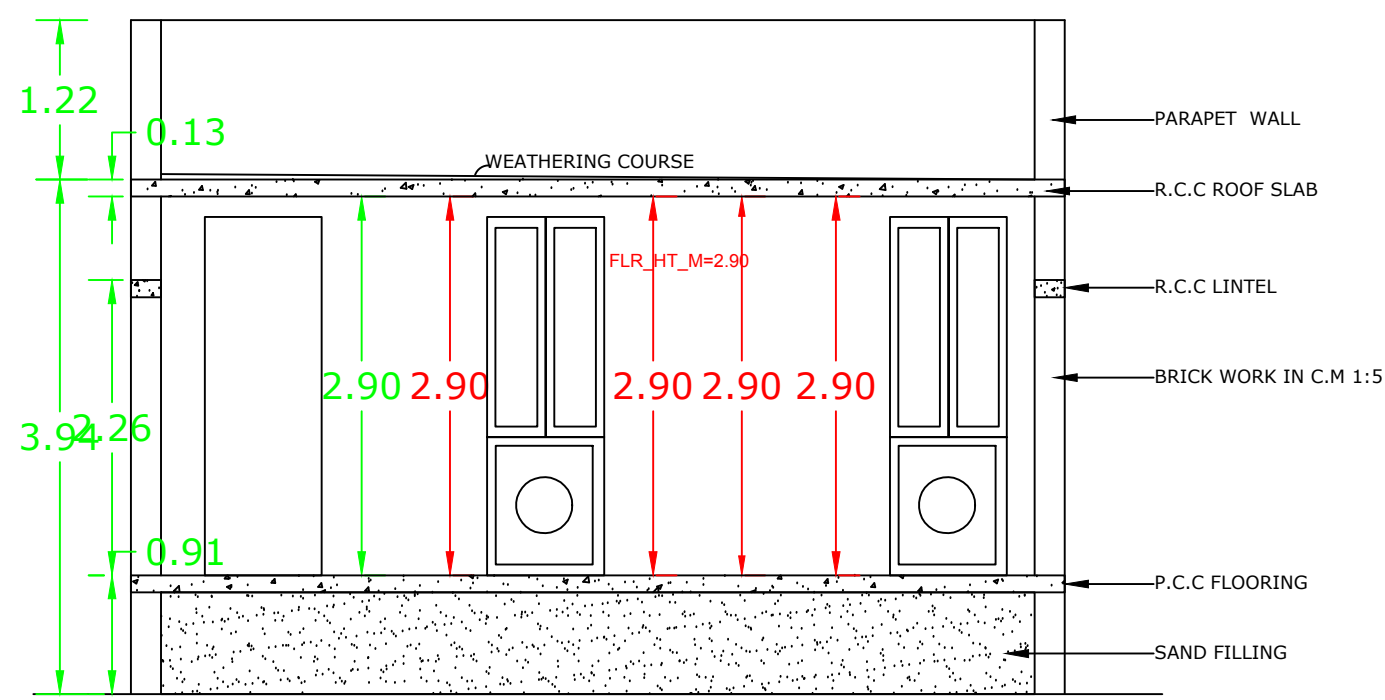


SECTION ON K-S


SCALE : 1:100

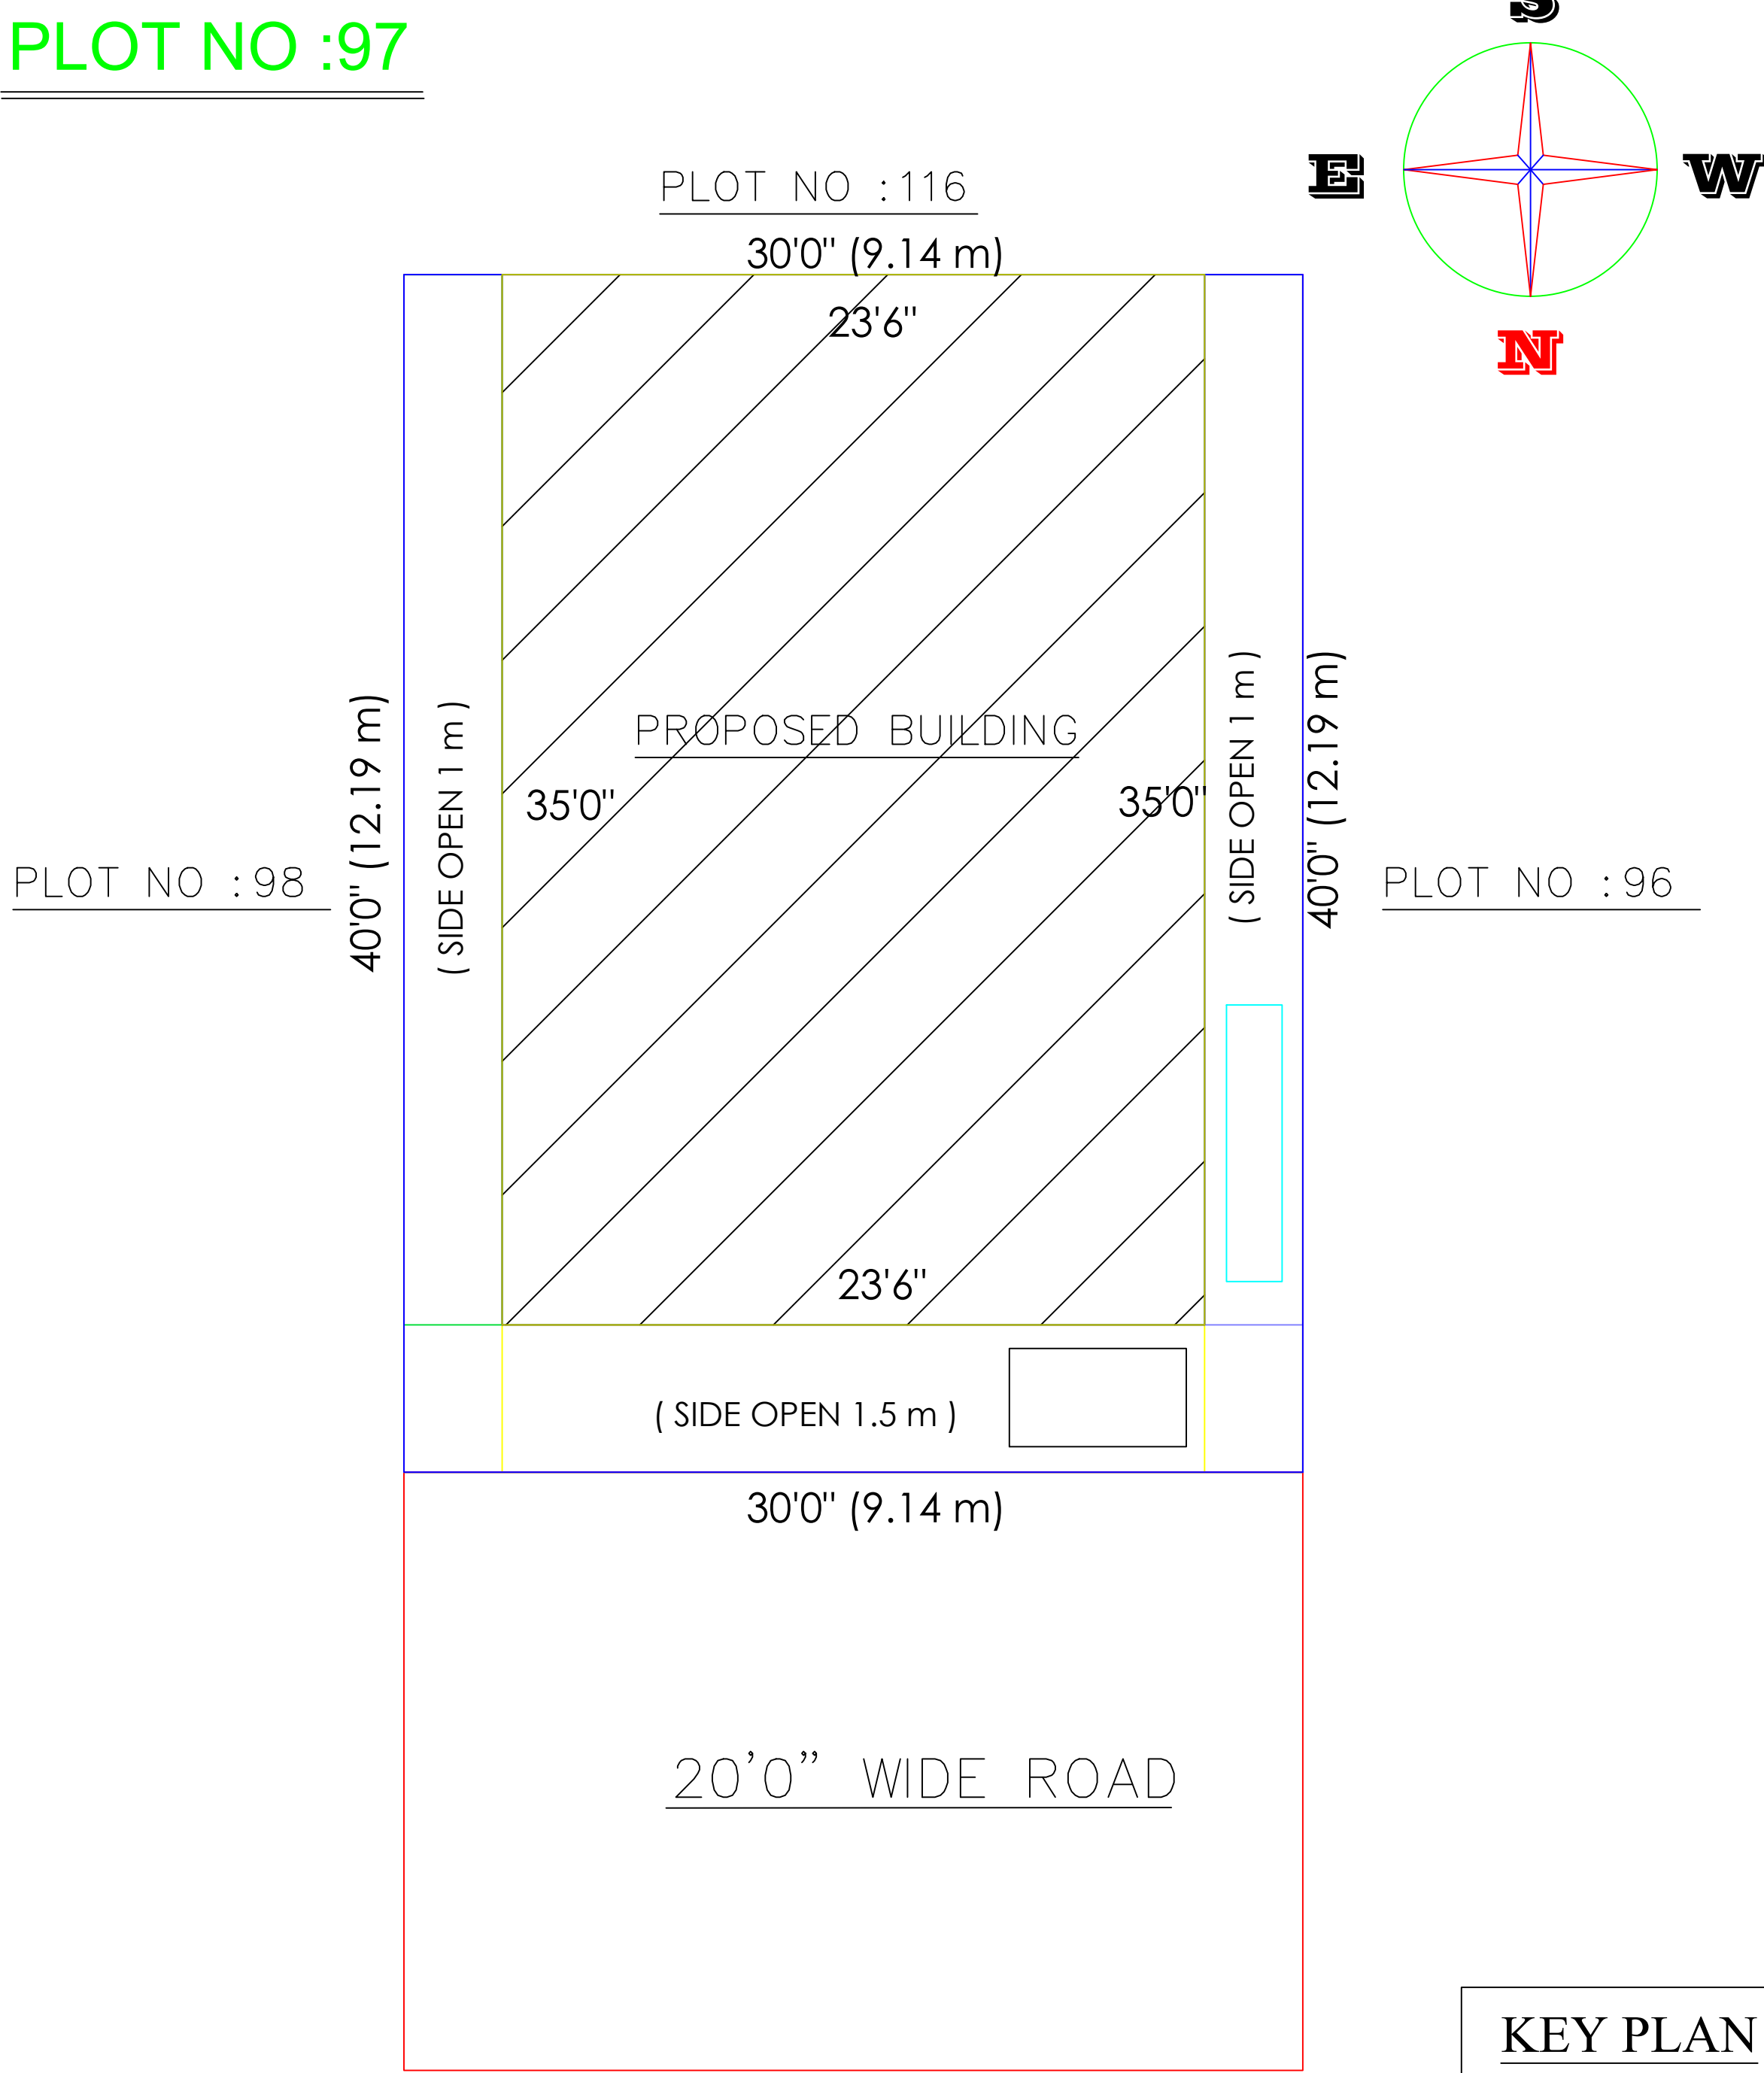






KEY PLAN
Not To Scale

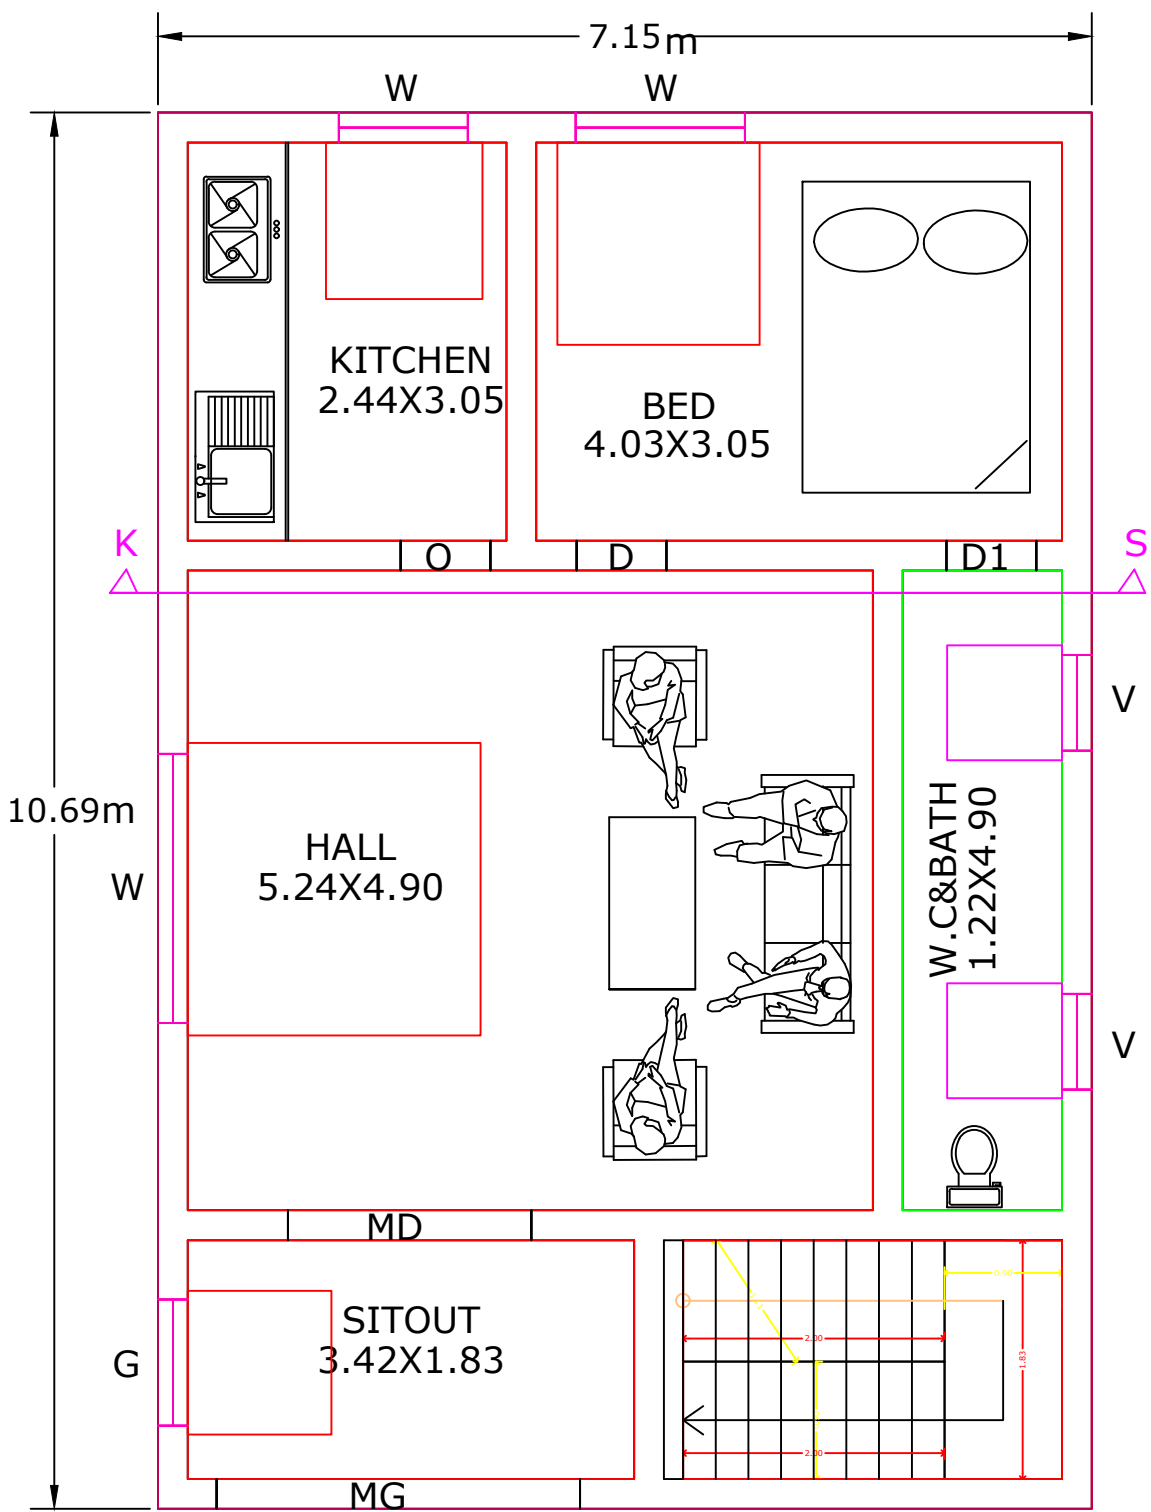

GROUND FLOOR PLAN

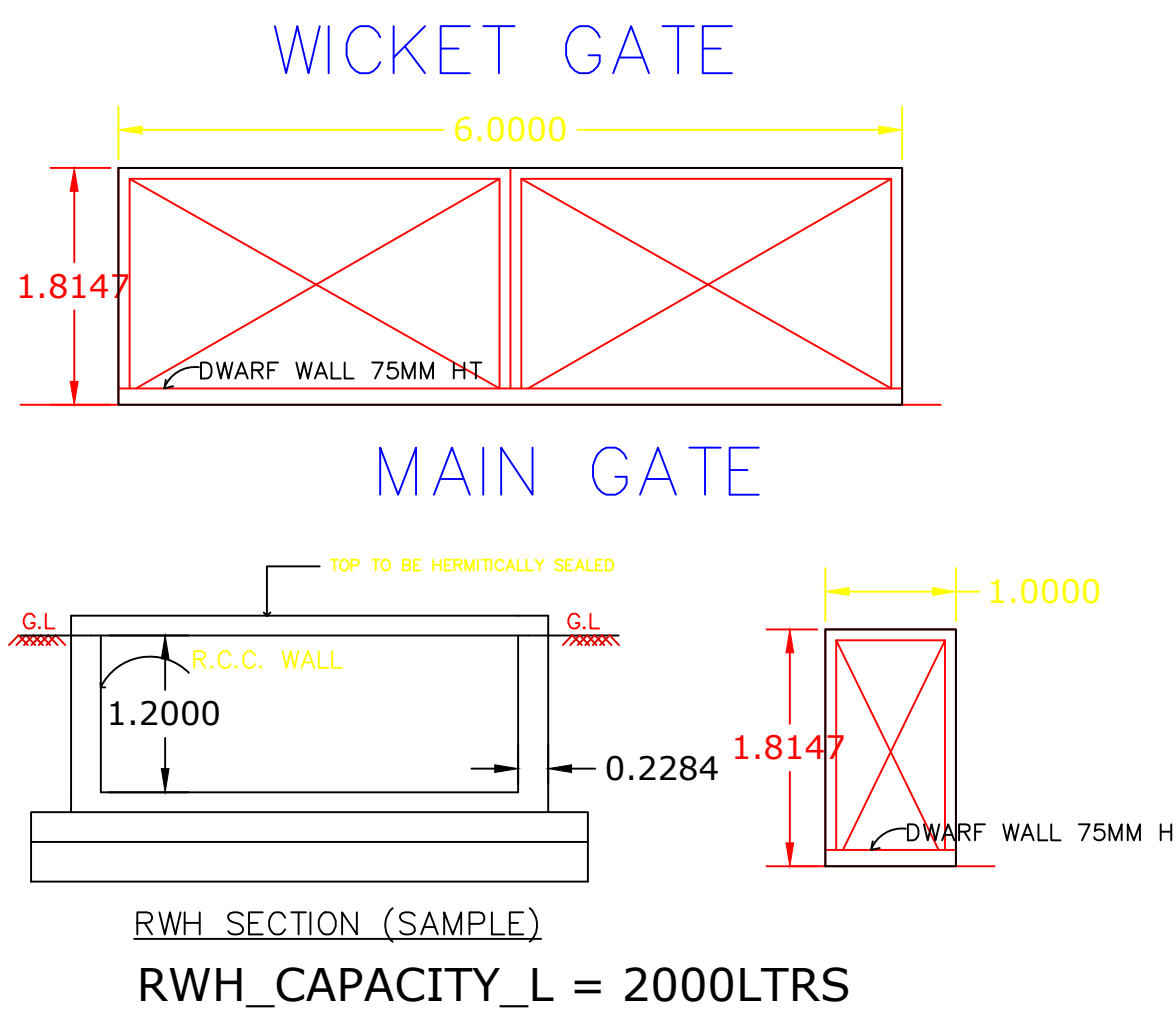

SECTION OF PEBBLE TRENCH
SCALE : 1: = 100

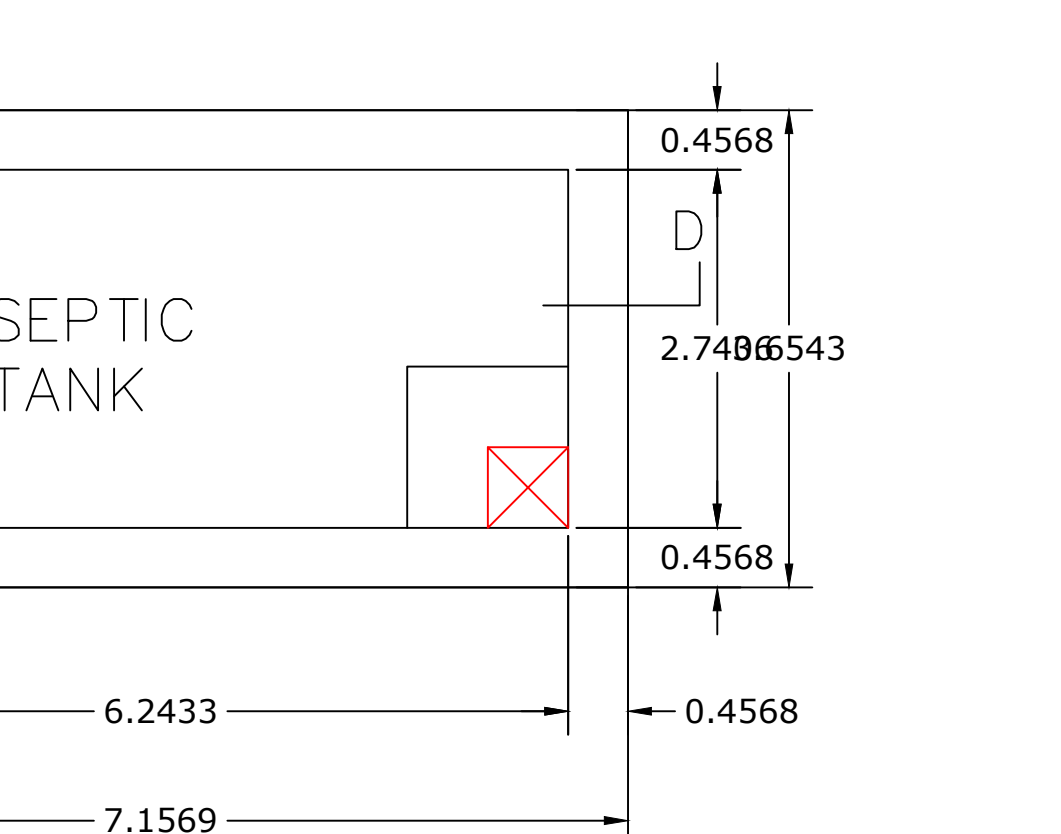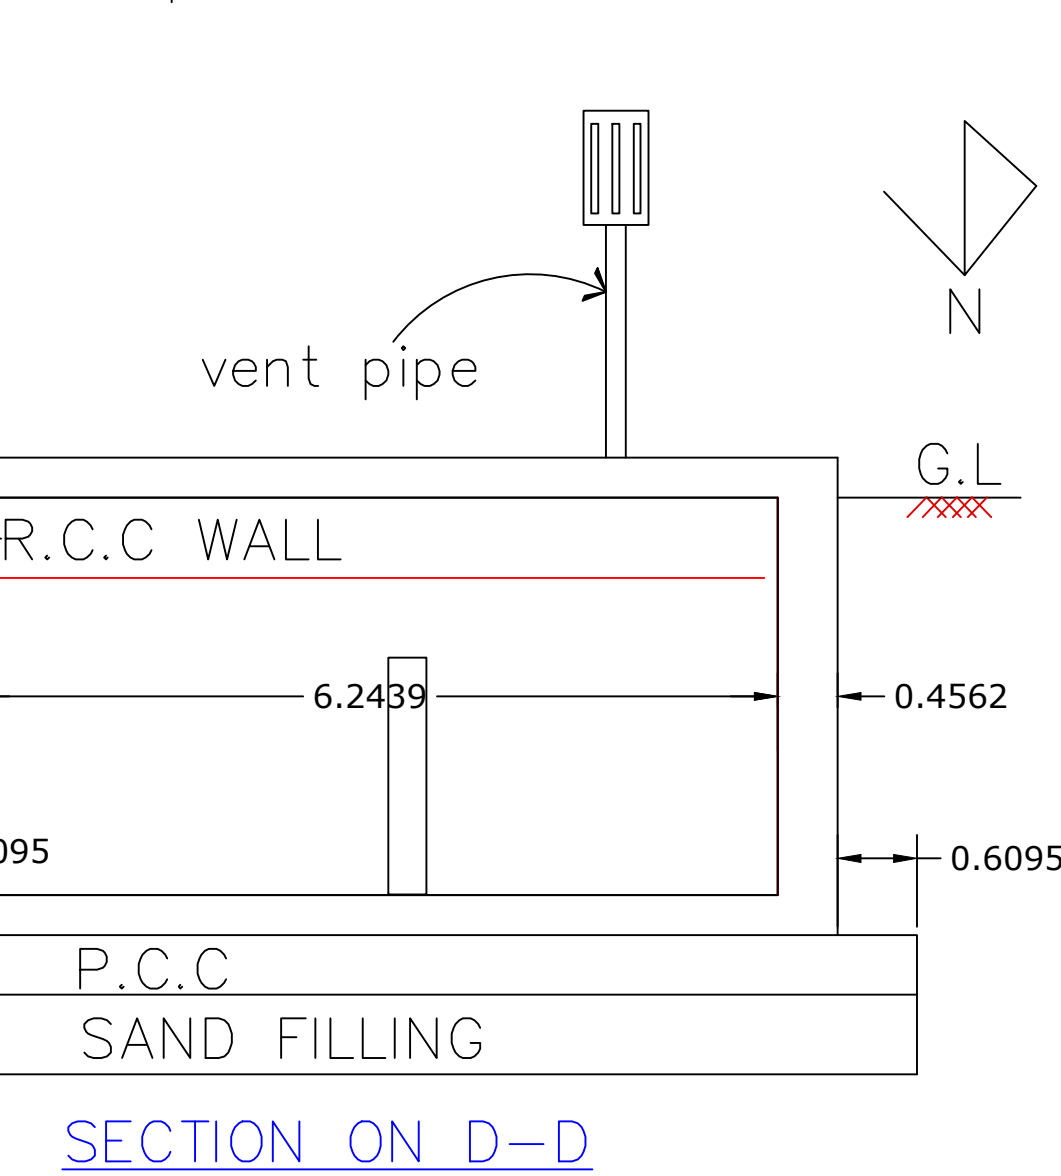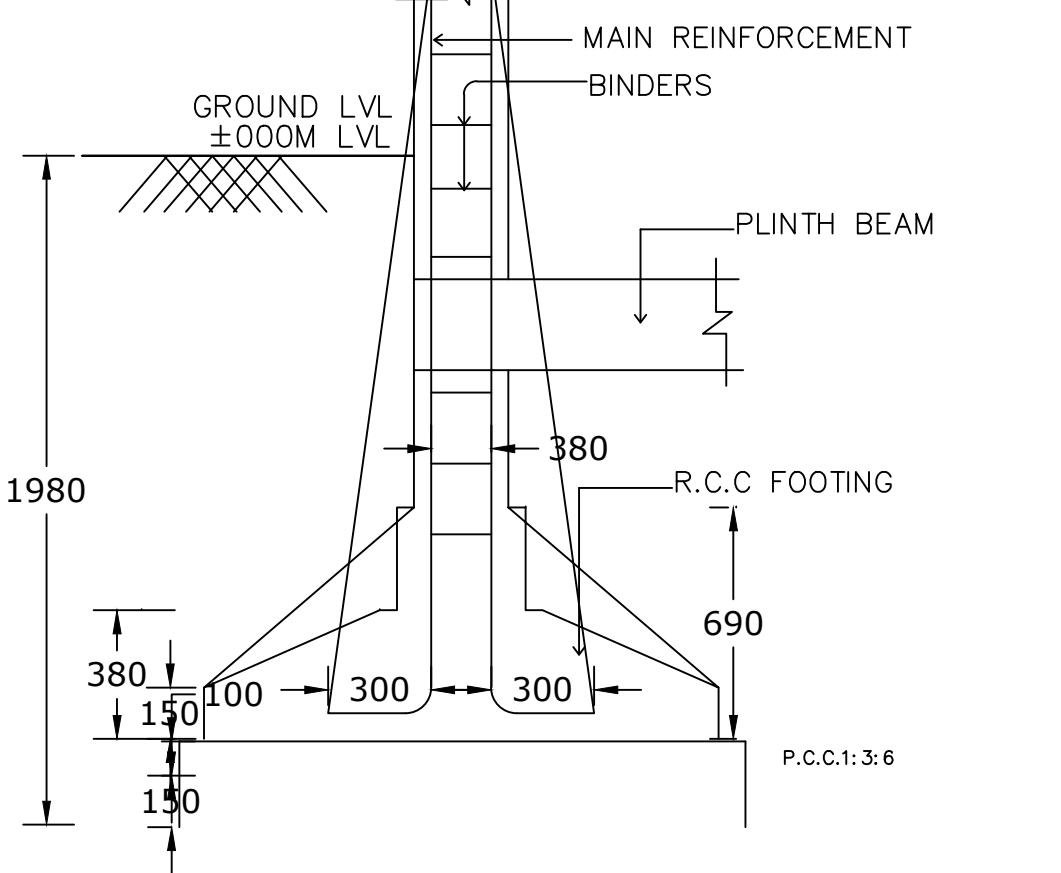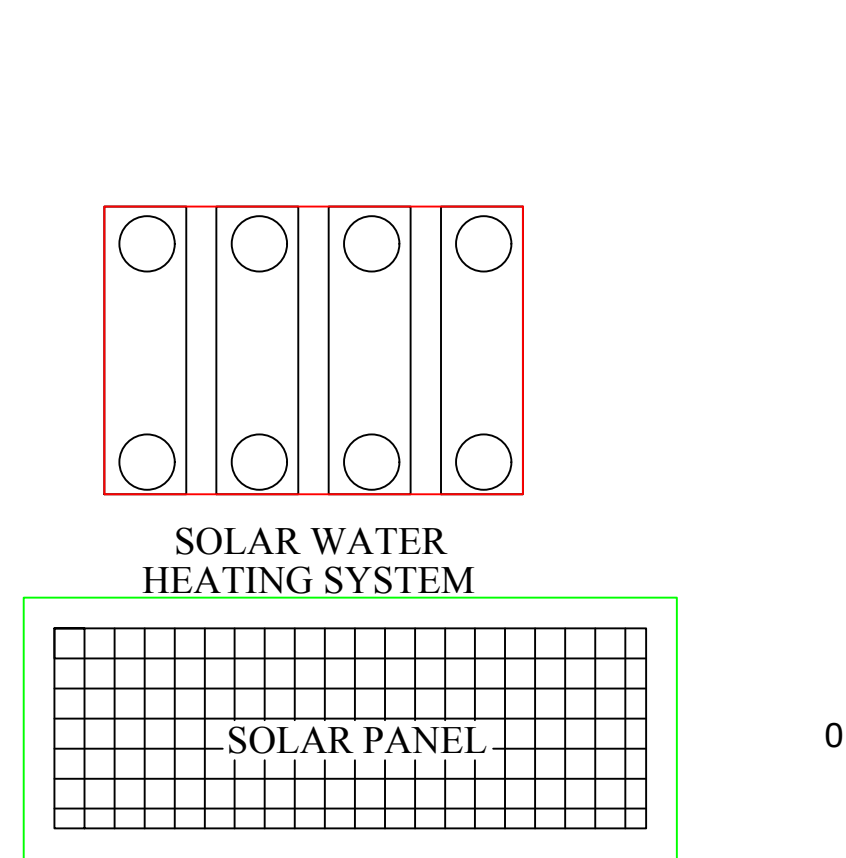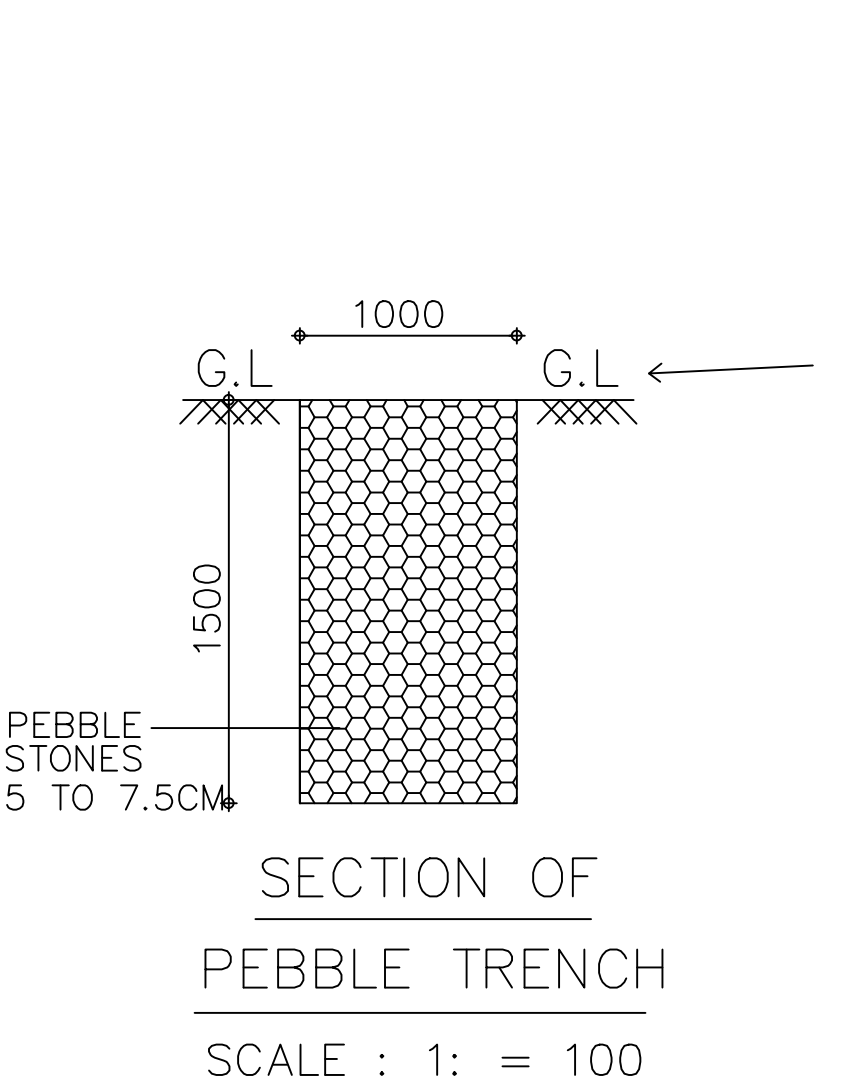

AREA DETAILS					
Description	FSI Area		NON-FSI Area		Total Area
	SFT	SQM	SFT	SQM	SFT SQM
LAND AREA					1200.00 111.54
PROPOSED GROUND FLOOR					822.73 76.43
OPEN SPACE					377.27 35.11
SCHEDULE OF JOINERY:					
DOOR	MD.	3'6"x7'0"	1.06x2.13m		
DOOR	D1	3'0"x7'0"	0.91x2.13m		
DOOR	D2	2'6"x7'0"	0.76x2.13m		
WINDOW	W	4'0"x4'6"	1.22x1.37m		
VENTILATOR	V	2'0"x2'0"	0.61x0.61m		

Online Application No:SWP/BPA/114246/2024
ROC NO:SWP/BPA/114246/2024
Building Plan Permission No:022/2023-24/BP

APPLICANT :

ENGINEER :

Mrs.R.VIJAYA

Er.K.SHAJAHAN,DCE.,B.Tech.,(Civil)
Licensed Building Surveyor,
KS DESIGNER
75/38, Raj Complex, Scheme Road,
Bus Stand East-624 003
Cell : 98438 67600

Cell: 98438 67600