

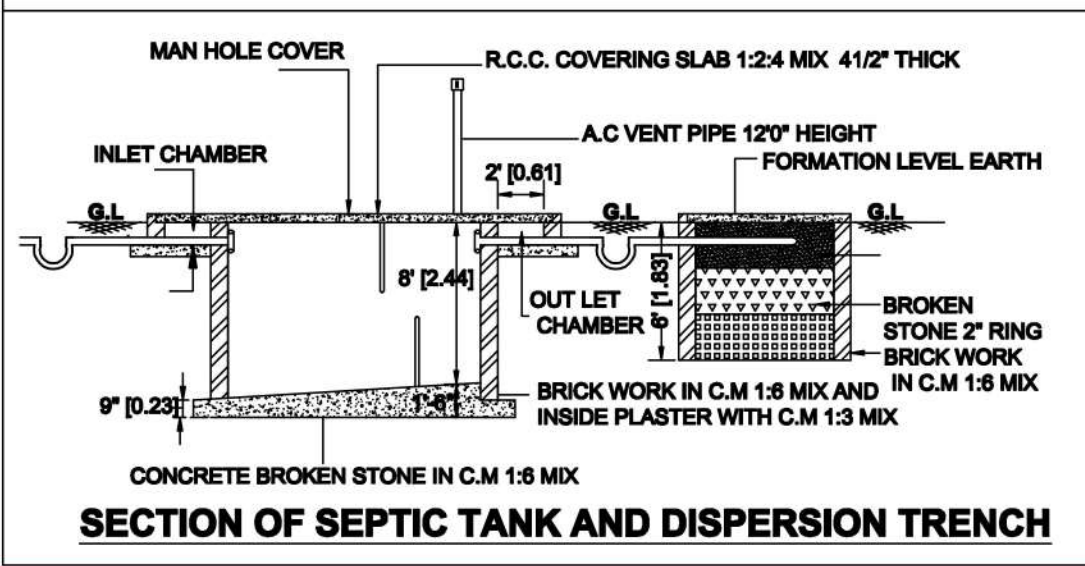
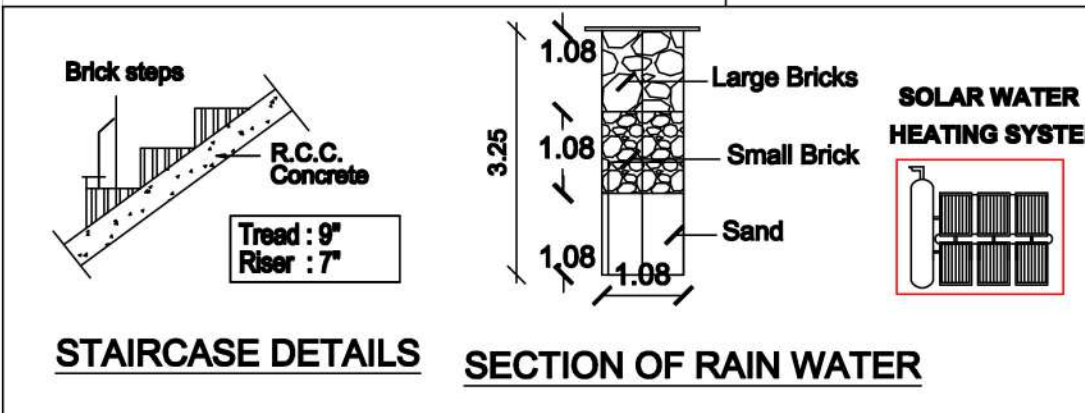
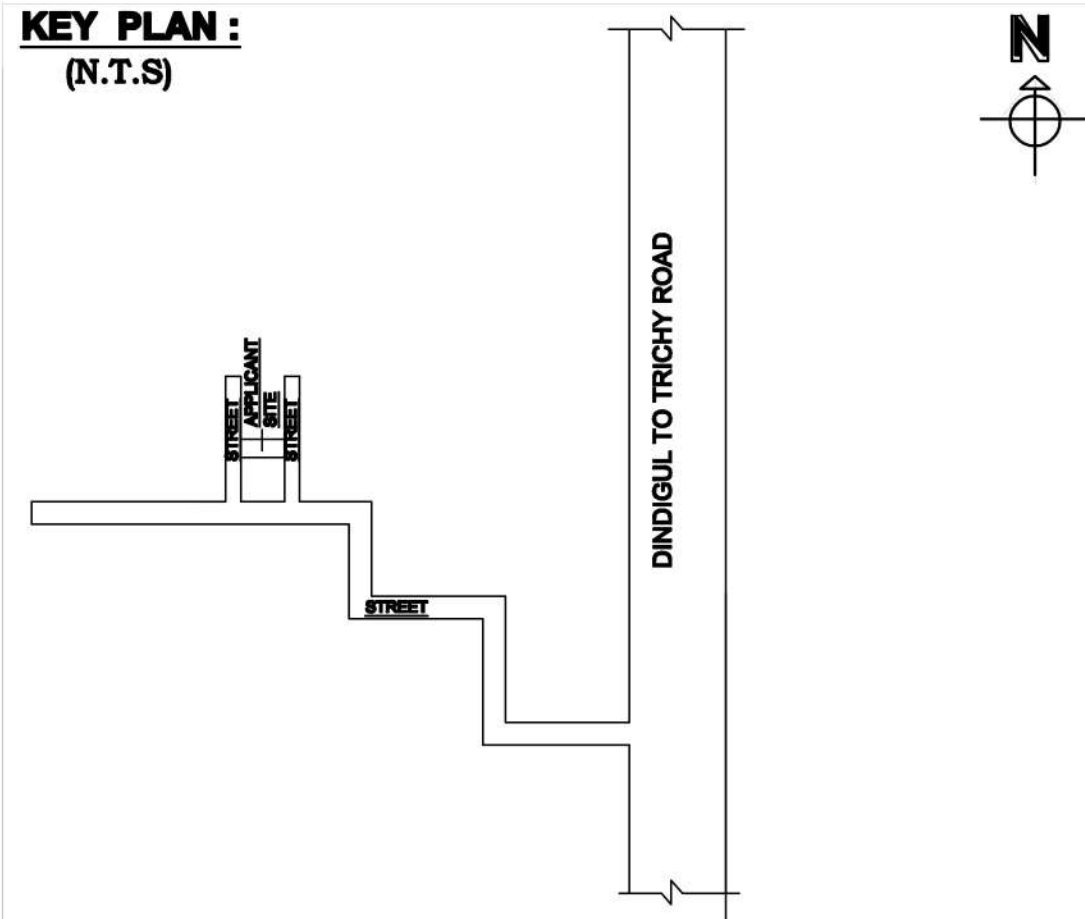
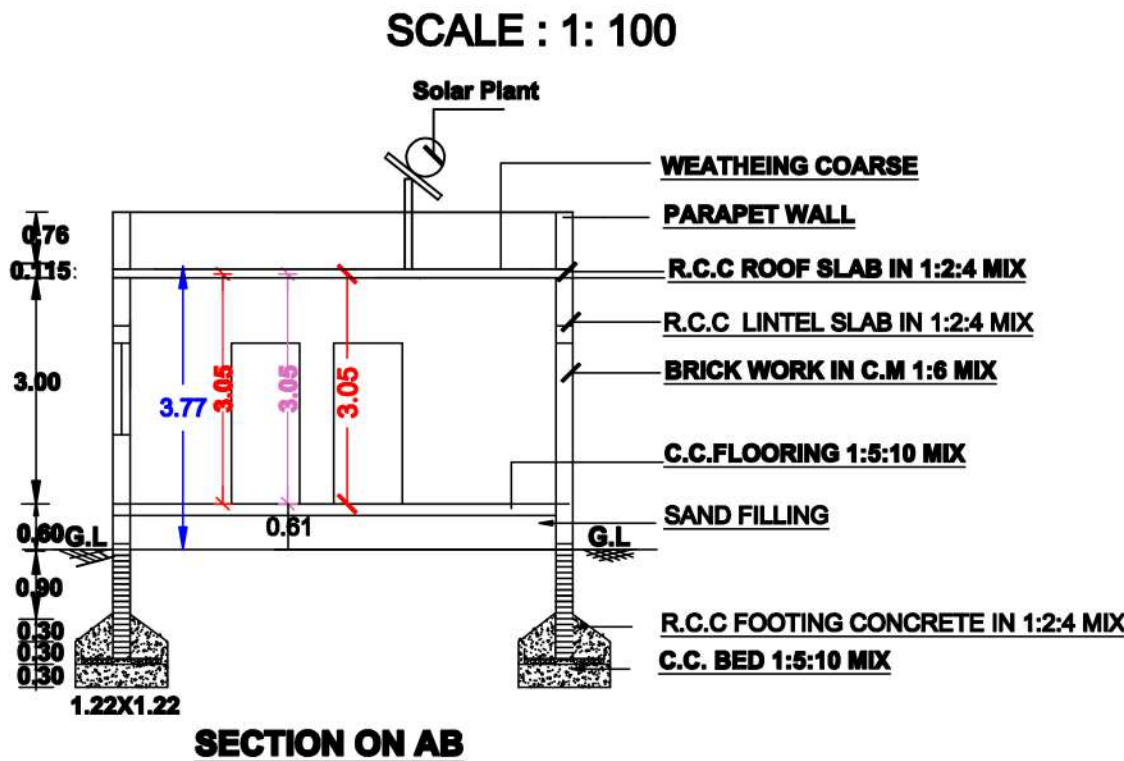


PLAN SHOWING THE PROPOSED CONSTRUCTION OF RESIDENTIAL BUILDING (AFTER DEMOLSHING THE EXISTING BUILDING) IN NATHAM S.NO:46 PART, NEW .S.NOs:46 /32 ,46 /33 , PATTA NO:622 AT NORTH KALLATHUPATTY , THAMARAIPADI VILLAGE & PANCHAYAT, DINDIGUL EAST TALUK & DINDIGUL DIST.

APPLICANT: P.KULANDAIRAJ .

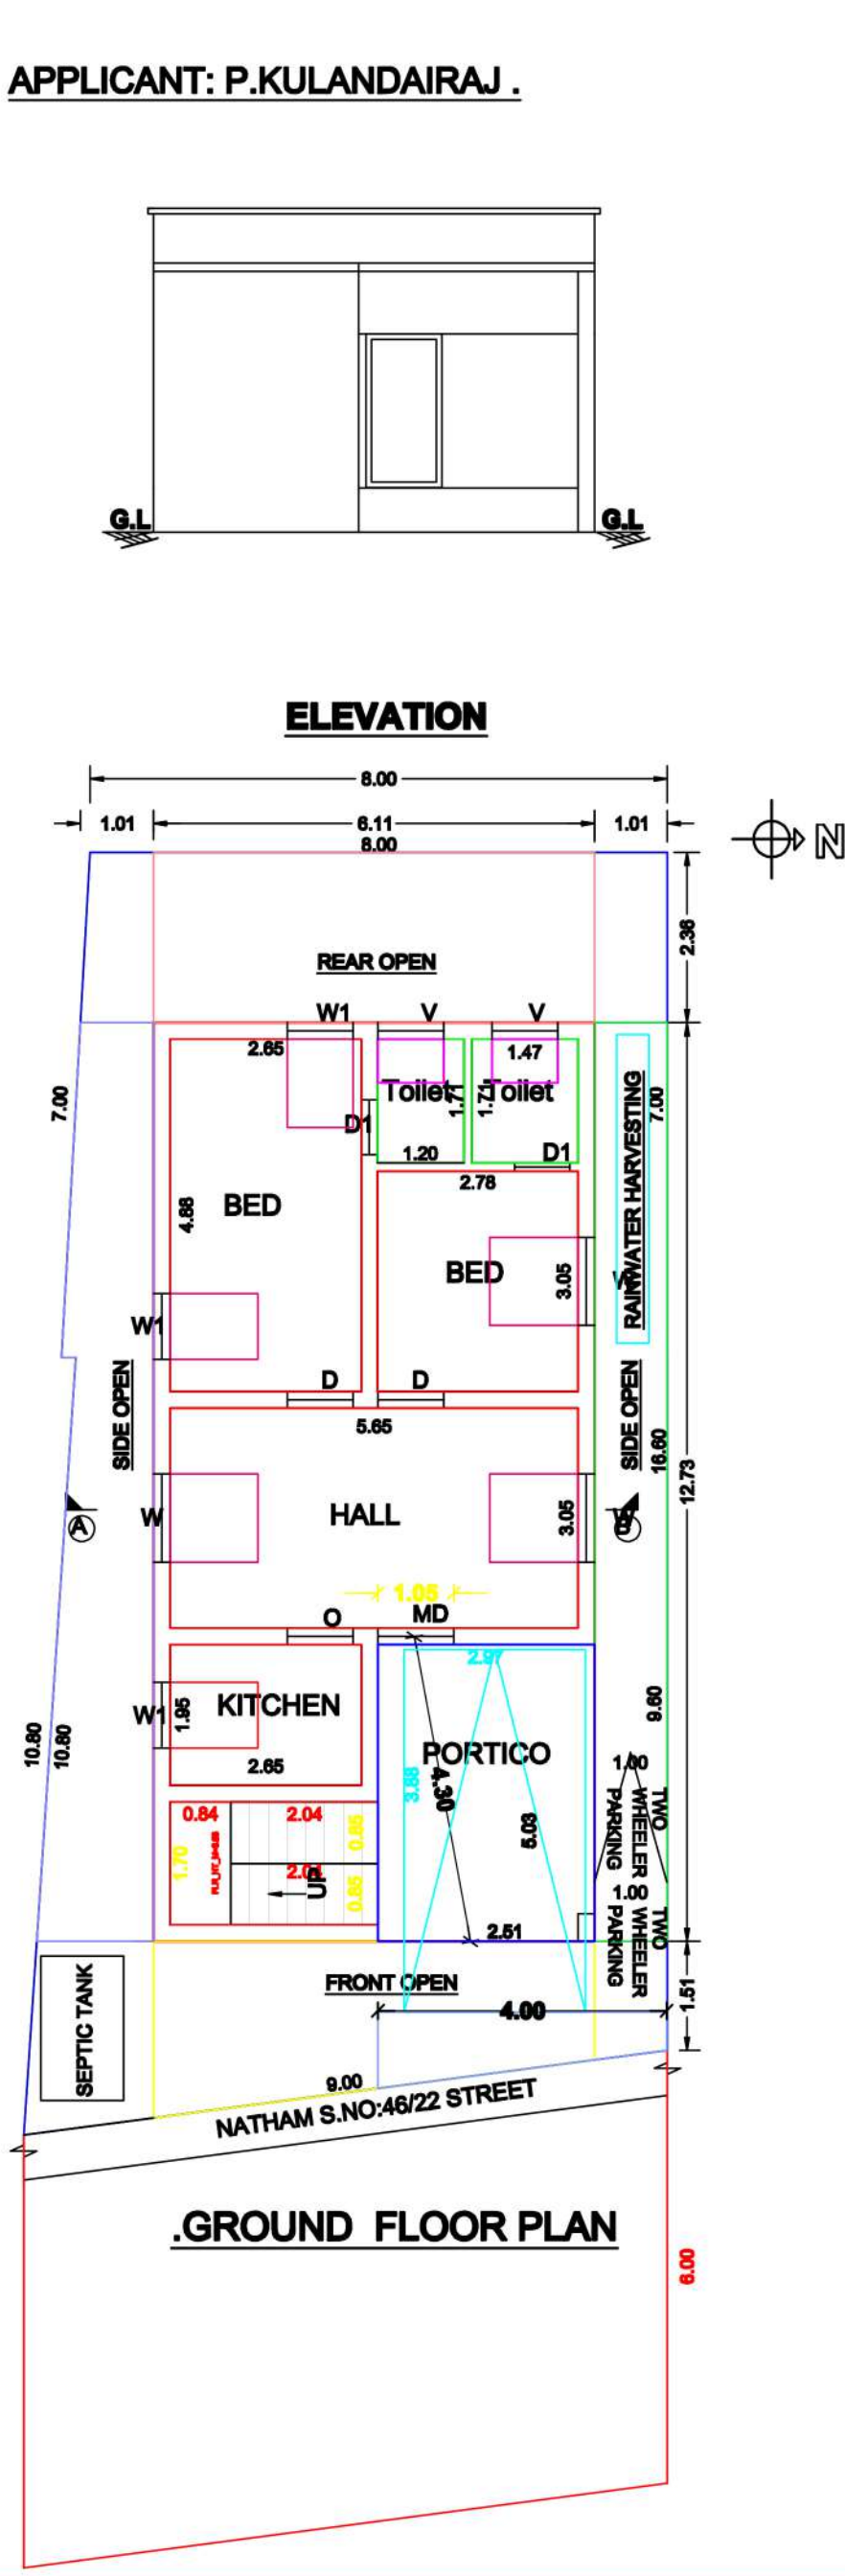

SITE PLAN :
(SCALE 1:200)

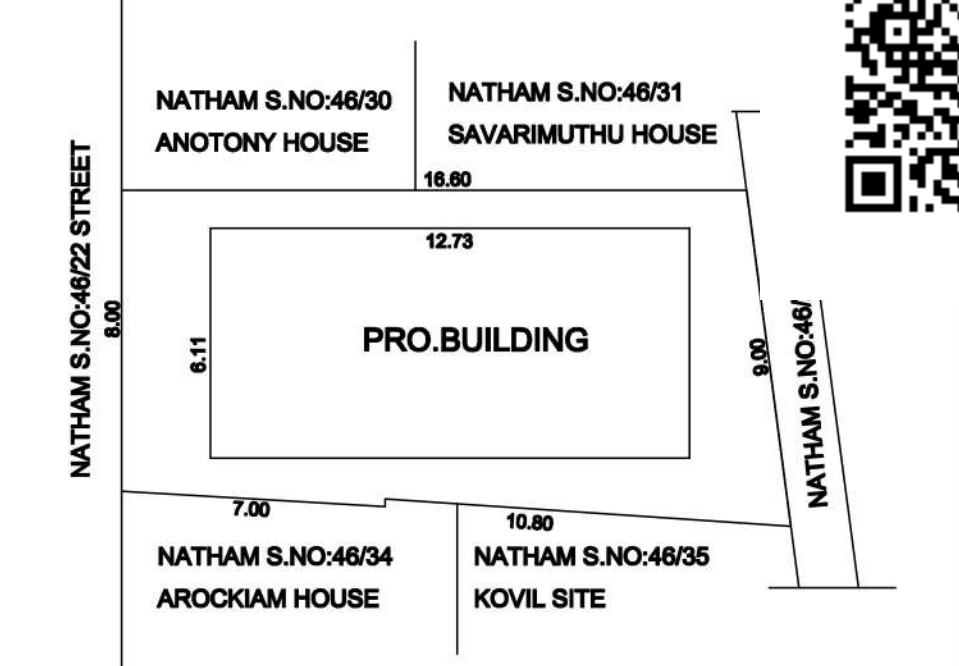

SCHEDULE OF JOINERIES

S.NO.	DESCRIPTION	FEET	METRE
MD	MAIN DOOR	4'0" X 7'0"	1.22 X 2.13
D	DOOR	3'0" X 7'0"	0.91 X 2.13
D1	DOOR	2'6" X 7'0"	0.76 X 2.13
W	WINDOW	4'0" X 4'0"	1.22 X 1.22
W1	WINDOW	3'0" X 4'0"	0.91 X 1.22
V	VENTILATOR	3'0" X 2'0"	0.91 X 0.61

Parking Calculation Building Area

Required Car Parking :1 No.
Required Two Wheller Parking :2 Nos.

PRO. AREA DETAILS	Sq.Ft.	Sq.M.
TOTAL SITE AREA (FMB)	1151.75	107.00
TOTAL SITE AREA (DOCUMENT)	1151.75	107.00
SUPER IMPOSED PLOT BOUNDARY	1151.75	107.00
PRO. GROUND FLOOR	837.87	77.84
OPEN SPACE	313.88	29.16

APPROVED DETAILS:
Online Application No: SWP/BPA/0115946/2024
ROC NO : 001/2024/TP
Building Plan Permission No: 005 /2024/TP

APPLICANT:

(P.KULANDAIRAJ)

DRAWN:

I.CHARLES JEYAKUMAR, D.C.E., D.Cadd.,
Registered Engineer Grade - III
Reg.No:078/LS/2019/00029
AJK Constructions,
A4/8, Sheriff Complex, Opp.To.St.Joseph Hospital,
Trichy Road, Dindigul -624001
CELL No. 94420 68387
E-mail id: jeyakumar8387@gmail.com