


PLAN SHOWING THE PROPOSED CONSTRUCTION OF RESIDENTIAL BUILDING IN S.NO:141/1A,
NEW .S.NO:141 /7 , PLOT NO:103, PATTa NO:3531 AT NAVIN NAGAR BLOCK III, THAMARAIPADI
VILLAGE & PANCHAYAT, DINDIGUL EAST TALUK & DINDIGUL DIST.


APPLICANT: G.MUNIYAMMAL , W/o. GNANASEKARAN.

SCALE : 1: 100


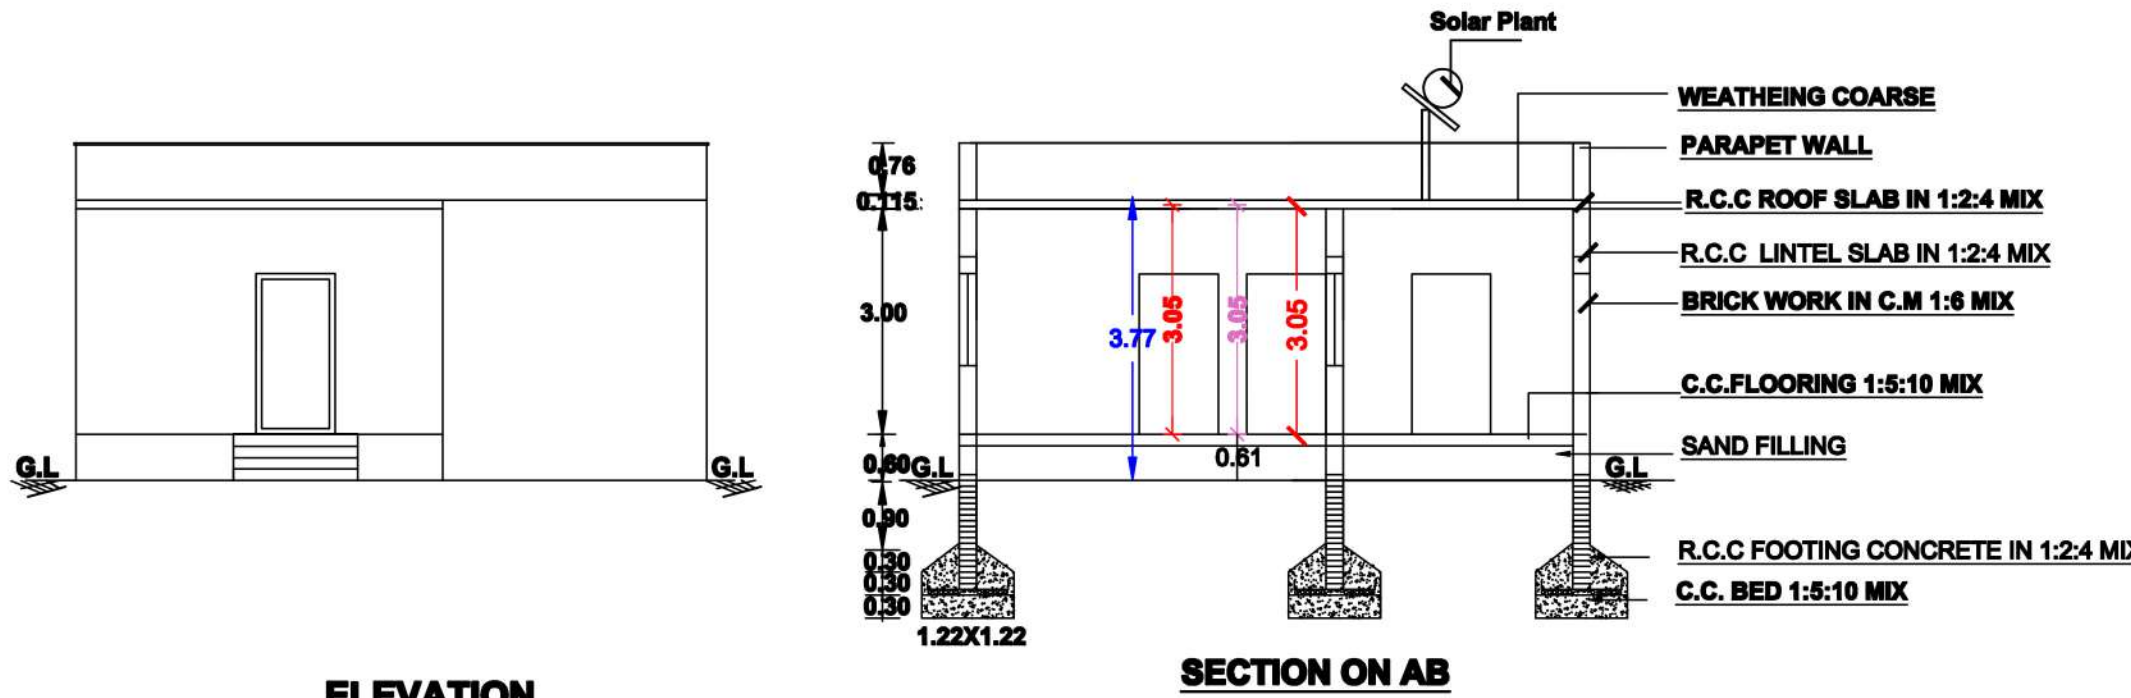


ELEVATION

SECTION ON AB

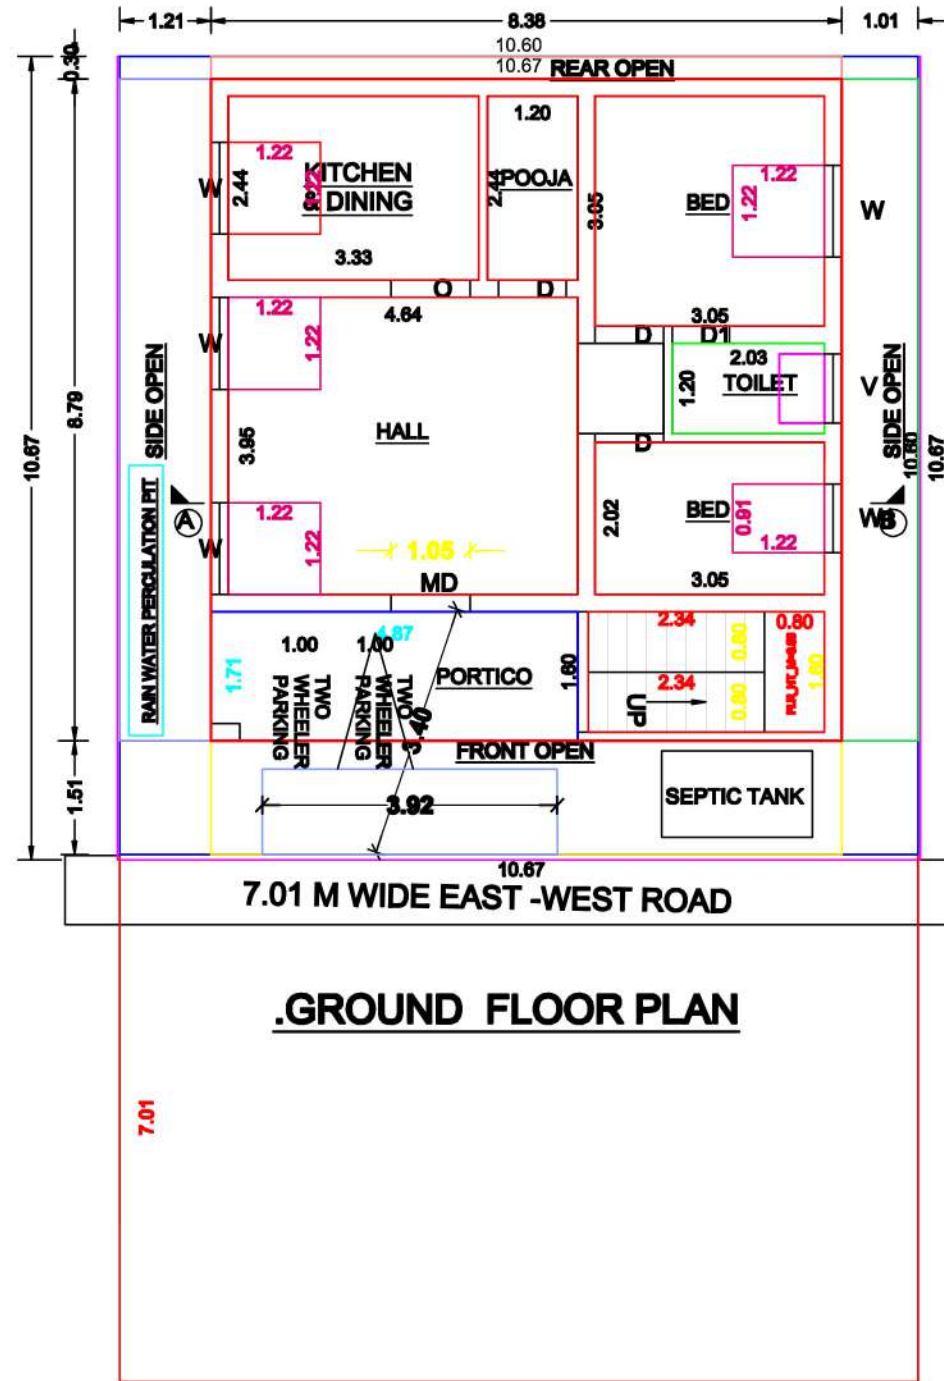


.GROUND FLOOR PLAN

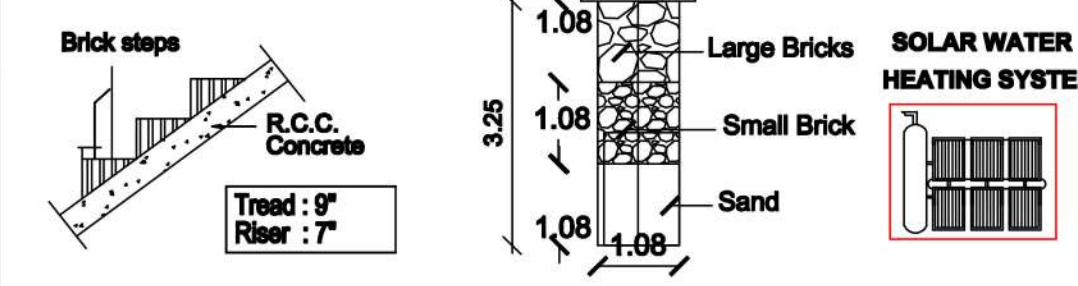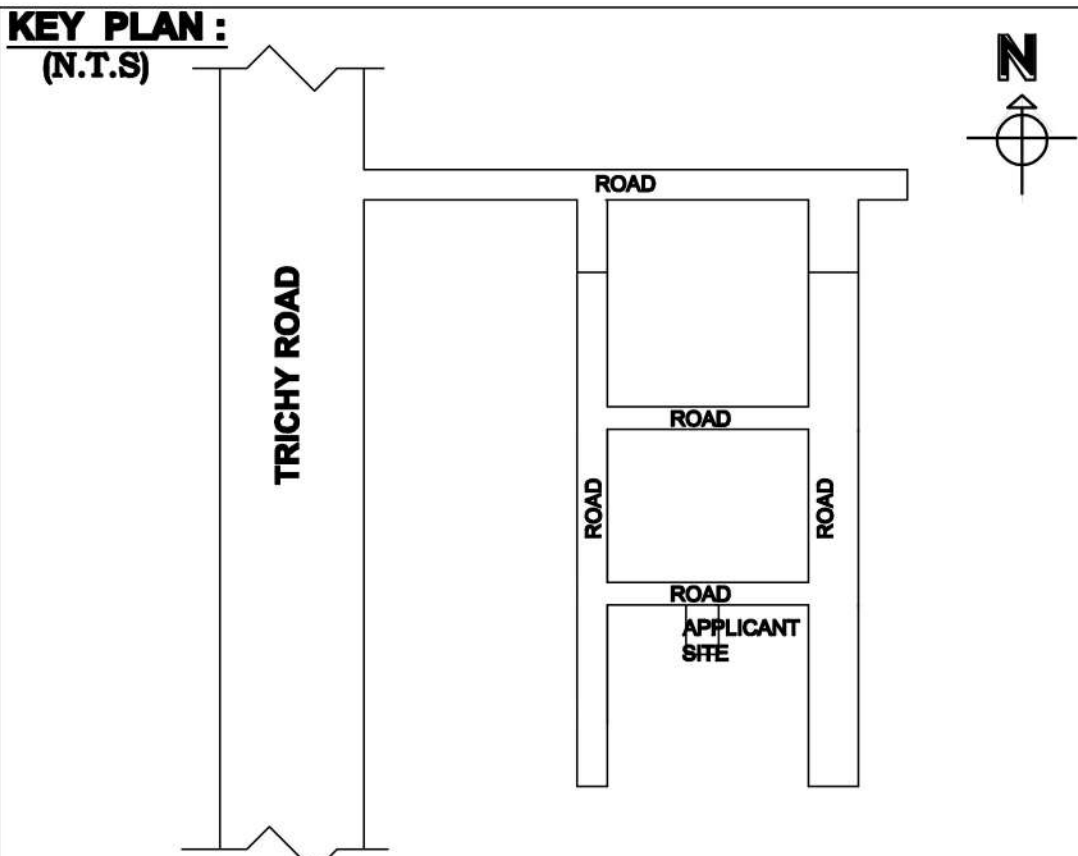


STAIRCASE DETAILS

SECTION OF RAIN WATER

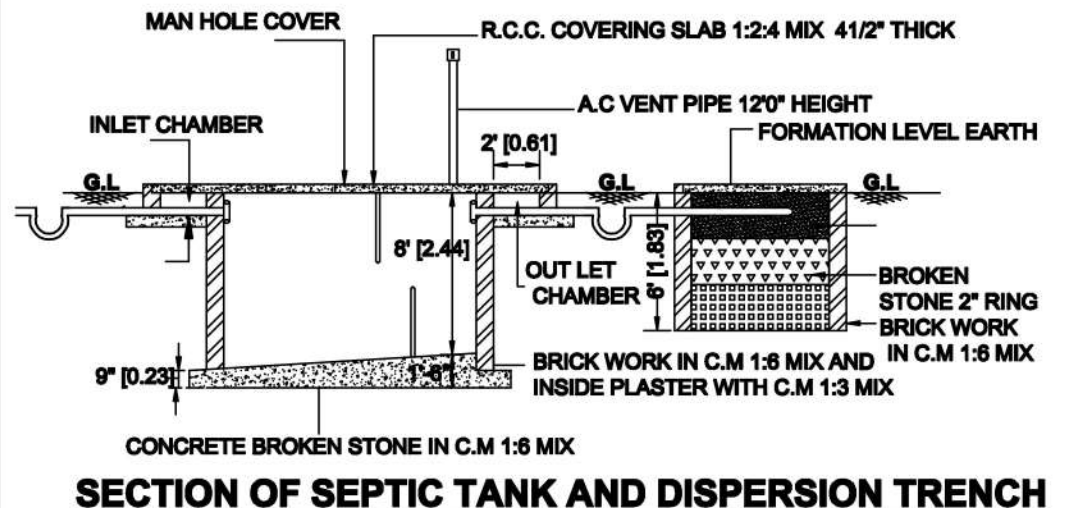

SECTION OF SEPTIC TANK AND DISPERSION TRENCH

SITE PLAN :
(SCALE 1:200)

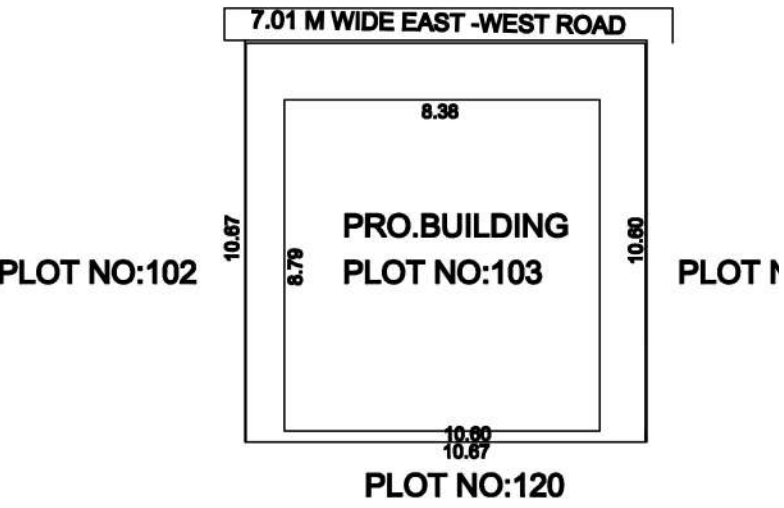

SCHEDULE OF JOINERIES

S.NO.	DESCRIPTION	FEET	METRE
MD	MAIN DOOR	4'0" X 7'0"	1.22 X 2.13
D	DOOR	3'0" X 7'0"	0.91 X 2.13
D1	DOOR	2'6" X 7'0"	0.76 X 2.13
W	WINDOW	4'0" X 4'0"	1.22 X 1.22
W1	WINDOW	3'0" X 4'0"	0.91 X 1.22
V	VENTILATOR	3'0" X 2'0"	0.91 X 0.61

Parking Calculation Building Area

Required Two Wheller Parking :2Nos.
Provided Two Wheller Parking :2 Nos.

PRO. AREA DETAILS	Sq.Ft.	Sq.M.
TOTAL SITE AREA (FMB)	1227.09	114.00
TOTAL SITE AREA (DOCUMENT)	1225.00	113.80
SUPER IMPOSED PLOT BOUNDARY	1225.00	113.80
PRO. GROUND FLOOR	792.88	73.66
OPEN SPACE	432.12	40.14

APPROVED DETAILS:

Online Application No: SWP/BPA/0125290/2024
ROC NO : 001/2024/TP
Building Plan Permission No: 006/2024/TP

APPLICANT:

G. Muniyammal
(G.MUNIYAMMAL)

ENGINEER:

J. JOSEPH SINGARAYER, B.E., AMIE., FIV.,
Chartered Civil Engineer-AM-162665-8
Approved Building Valuer-F-28468
Registered Engineer-LS-2019-00014
72, AMC Road, VMK Patti
Dindigul-3, Cell:97506 31535