



PLAN SHOWING THE PROPOSED CONSTRUCTION OF A RESIDENTIAL BUILDING IN OLD S.No: 769/3A1A1A1A,
NEW S.No: 769/28, PLOT No: 17 Part, PATTA No: 15101, AT " SRI KARPAGAMBAL NAGAR -III ", ADIYANUTHU
VILLAGE & PANCHAYAT, DINDIGUL TALUK (EAST), DINDIGUL DISTRICT.

APPLICANT: Mr. T. MARIMUTHU W/o Mr. THIRUVENGADAM

(Note : Layout Approved No: 3/2001, Dated On 21.03.2001)

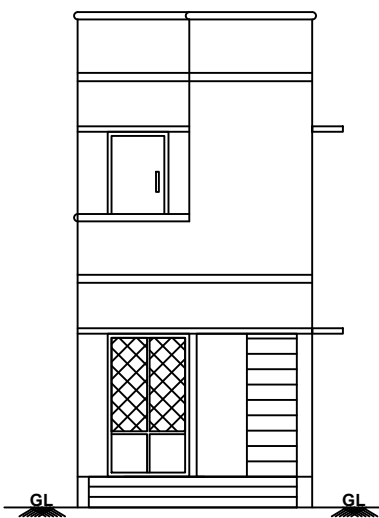



ELEVATION

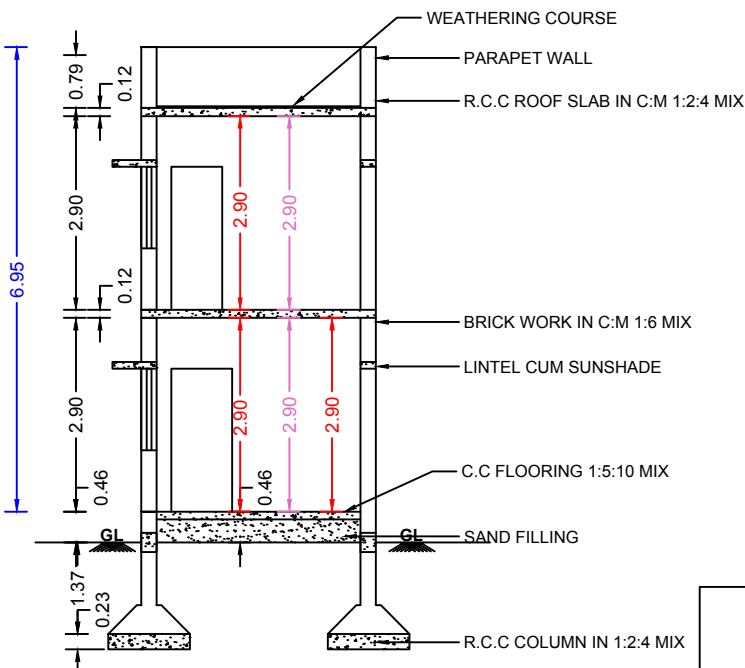



SECTION ON - AB

Scale: 1:100


KEY PLAN

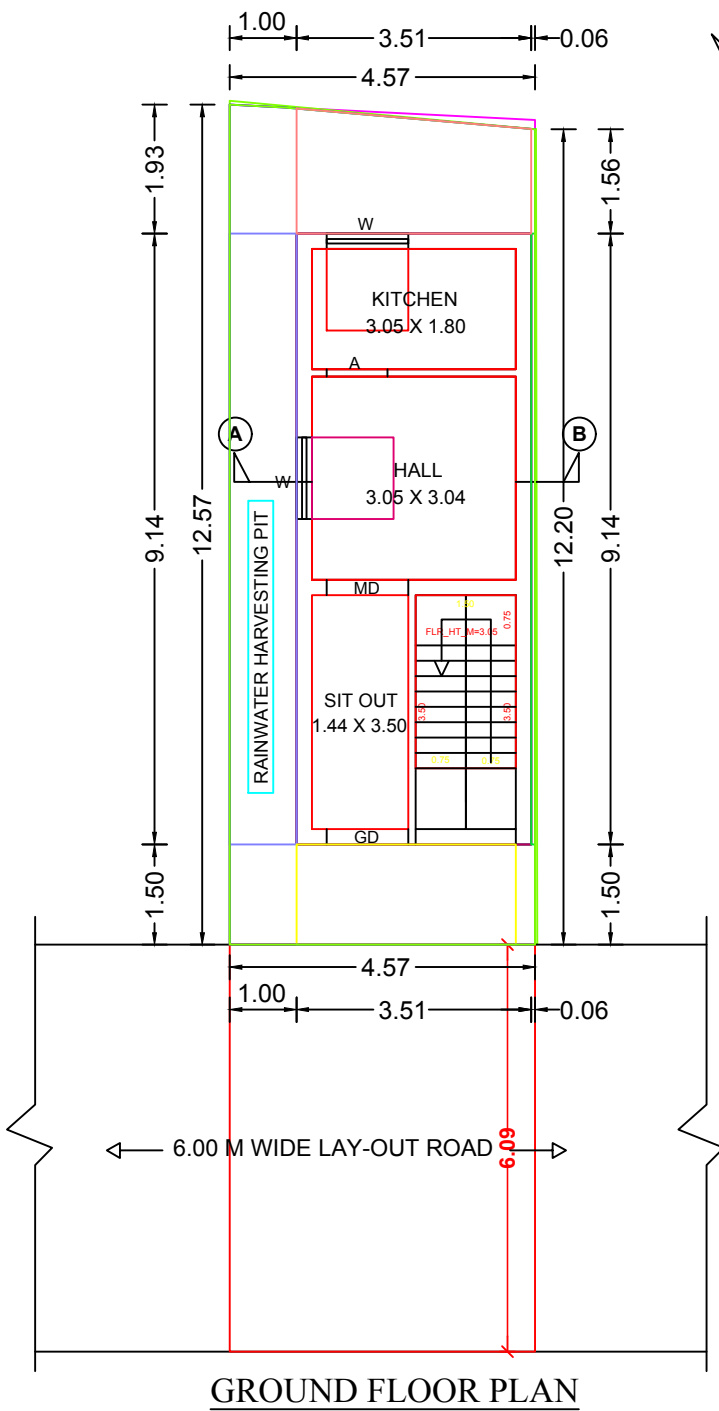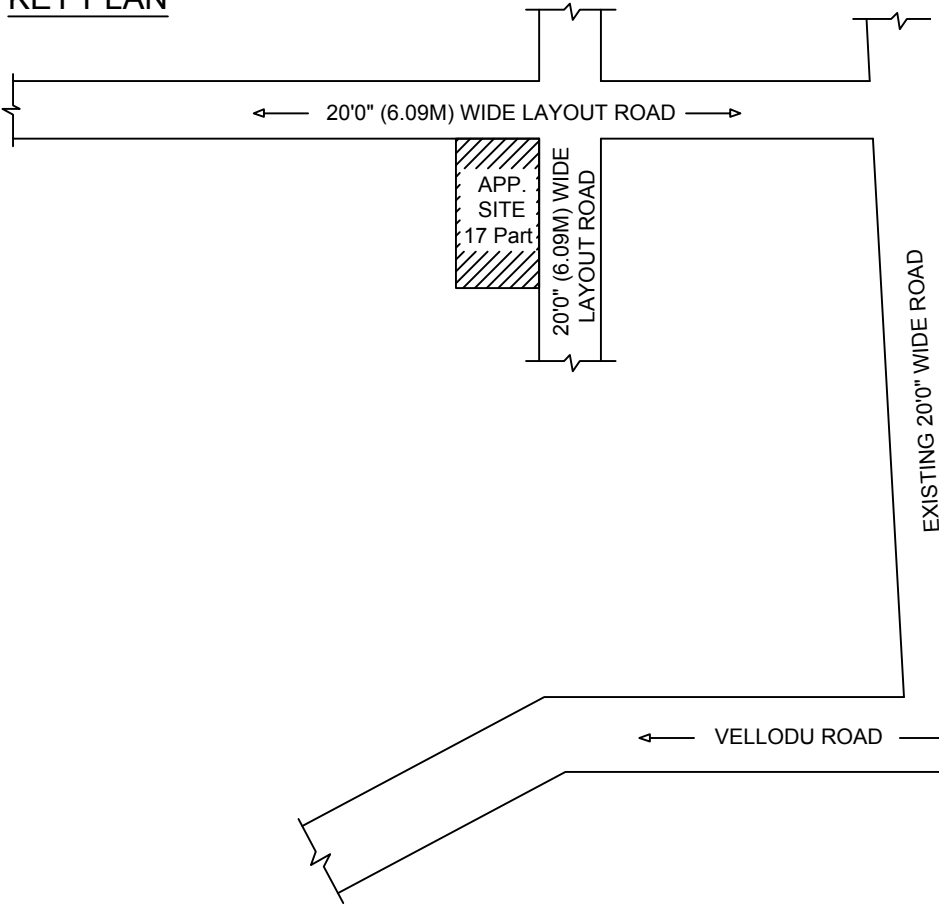


GROUND FLOOR PLAN

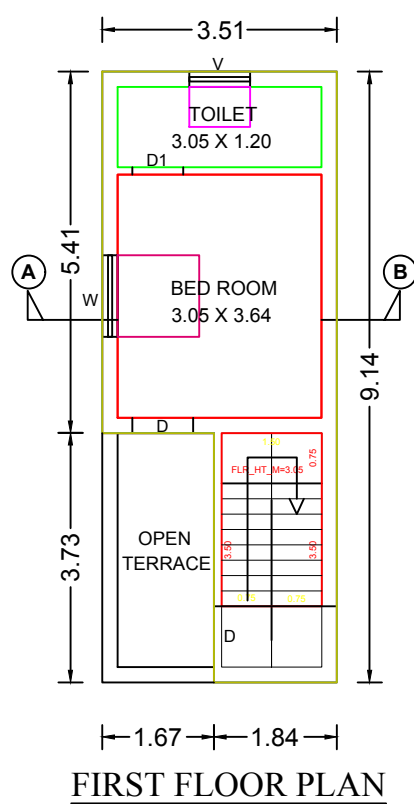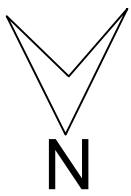


FIRST FLOOR PLAN

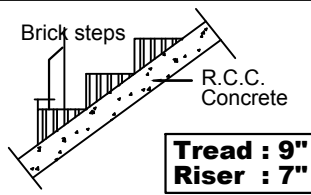

STAIRCASE DETAILS

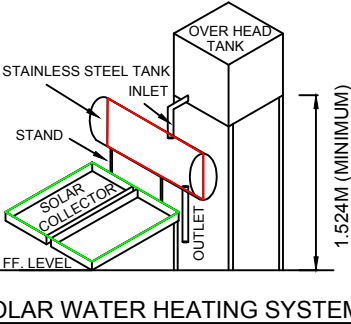


SOLAR WATER HEATING SYSTEM

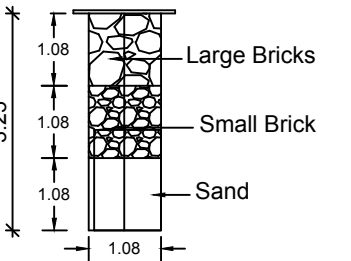

SECTION OF RAIN WATER COLLECTION PITS (NTS)

SPECIFICATION



FOUNDATION CONCRETE R.C.C COLUMN IN C.M 1:2:4 MIX AND C.C 1:5:10 MIX USING 1 1/2" JELLY
BASEMENT SUPERSTRUCTURE BRICK WORK IN C.M 1:6 MIX
ROOFING BRICK WORK IN C.M 1:6 MIX
FLOORING CONCRETE R.C.C 1:2:4 MIX USING 3/4" JELLY
CEILING PLASTERING IN C.C 1:5:10 MIX, USING 1 1/2" JELLY
WALL PLASTERING WITH C.M 1:3 MIX 1/2" THICK
FLOOR FINISHING WITH C.M 1:5 MIX 3/4" THICK
USE WITH MARBONITE FLOORING RESIDENTIAL BUILDING

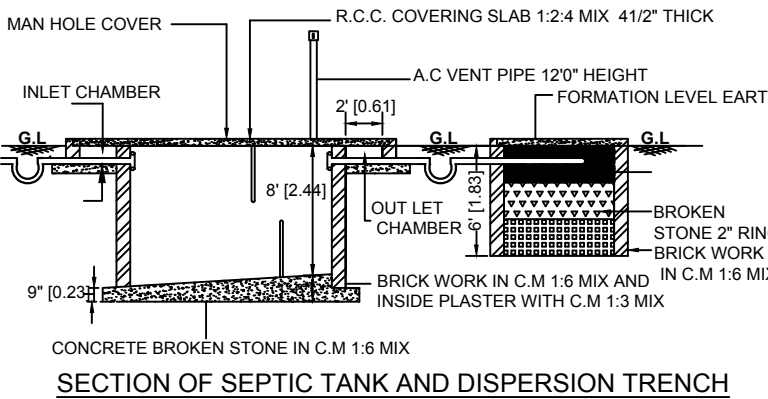

SECTION OF SEPTIC TANK AND DISPERSION TRENCH

SITE PLAN

(SCALE 1:50)

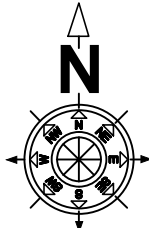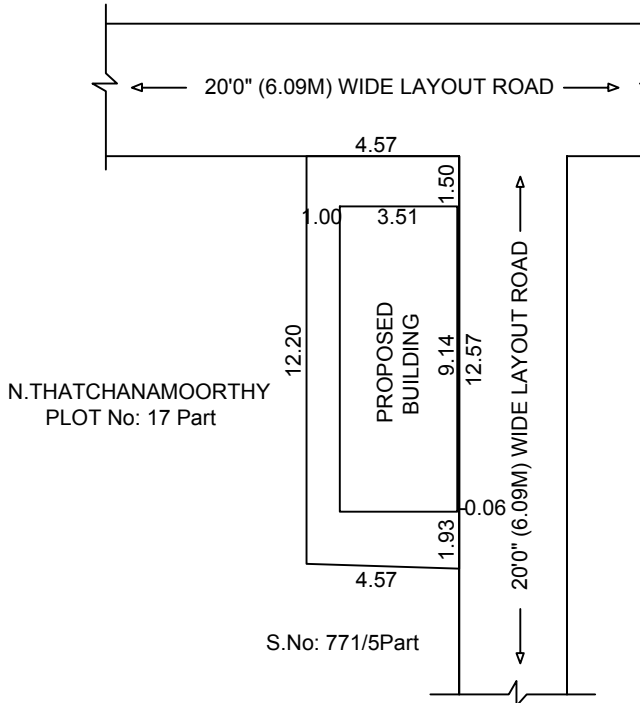

SCHEDULE OF JOINERIES

S.NO.	DESCRIPTION	FEET	METRE
MD	MAIN DOOR	4'0" X 7'0"	1.22 X 2.13
D	DOOR	3'0" X 7'0"	0.91 X 2.13
D1	DOOR	2'6" X 7'0"	0.76 X 2.13
W	WINDOW	4'0" X 4'0"	1.22 X 1.22
V	VENTILATOR	3'0" X 3'0"	0.91 X 0.91

PRO. AREA DETAILS	Sq.Ft.	Sq.M.
TOTAL SITE AREA(FMB)	613.54	57.00
TOTAL SITE AREA (As Per Document)	612.68	56.92
SUPER IMPOSED PLOT BOUNDARY	609.88	56.66
AS AT SITE AREA	612.68	56.92
PRO. GROUND FLOOR	345.30	32.08
PRO. FIRST FLOOR	278.24	25.85
OPEN AREA	264.58	24.58

Parking Calculation Building Area

Required Car Parking : Nil.
Required Two Wheller Parking :Nil.
Provided Car Parking : Nil.
Provided Two Wheller Parking :Nil.

OFFICE :

APPLICANT :

T. Marimuthu
(T. MARIMUTHU)

LICENSED BUILDER:

B. Arunkumar
(B. ARUNKUMAR)

Er. B. ARUNKUMAR, B.E.,
Licensed Building Surveyor,
Consulting Civil Engineer,
Thadicombu Town Panchayat,
East Street, Thadicombu,
DINDIGUL.
Cell : 95242 68244