
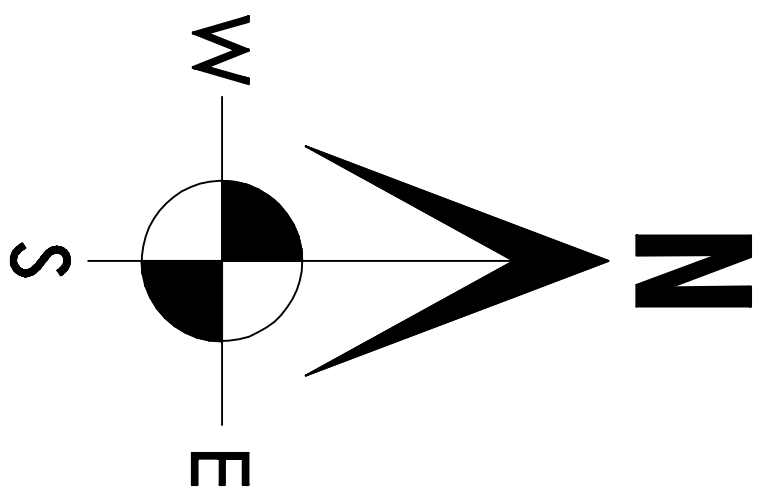
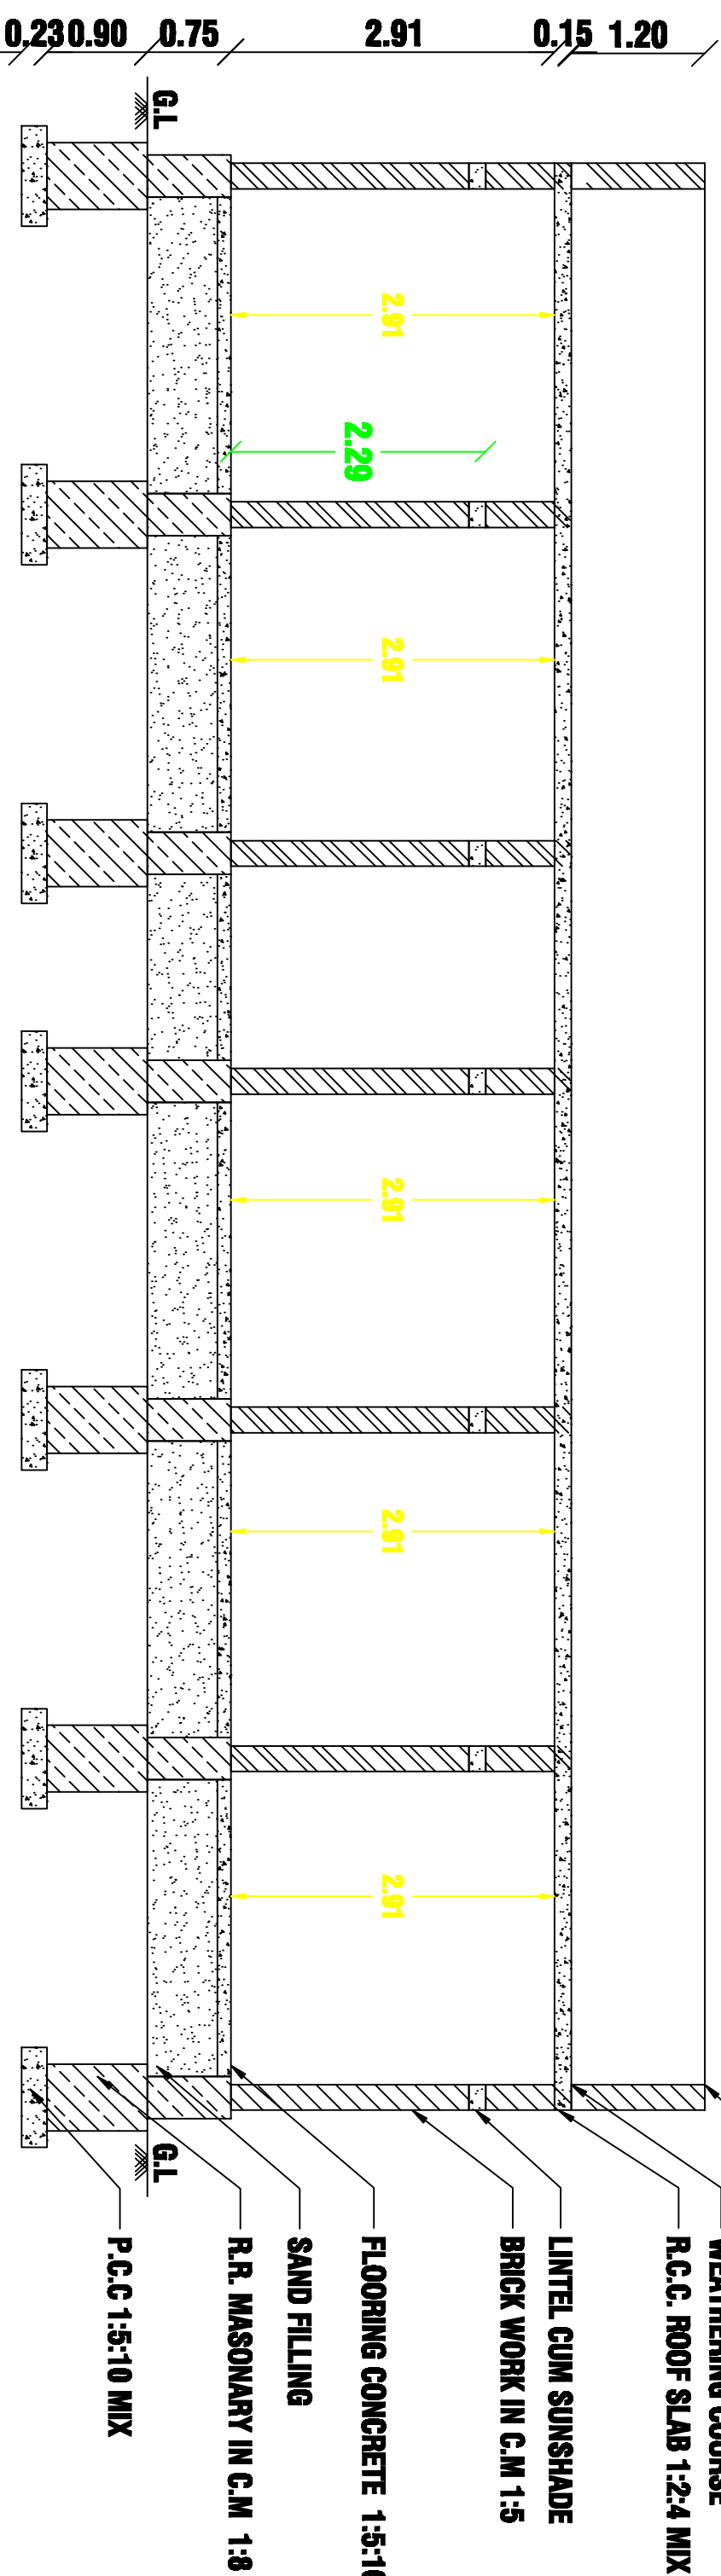


PLAN SHOWING THE PROPOSED CONSTRUCTION OF SHOP BUILDING IN S.NO: 47 / 4 , PLOT NO :24 , WARD NO: 1 ,PATTA NO:3310
VEEMAS NAGAR ,MELAMETTUPATTI, CHELLAPPANAICKENPATTI VILLAGE PANCHAYAT , NATHAM TALUK , DINDIGUL DISTRICT.-624401

NAME OF APPLICANT :- Mrs. S.GOWRI.W/O SENTHIL KUMARAN

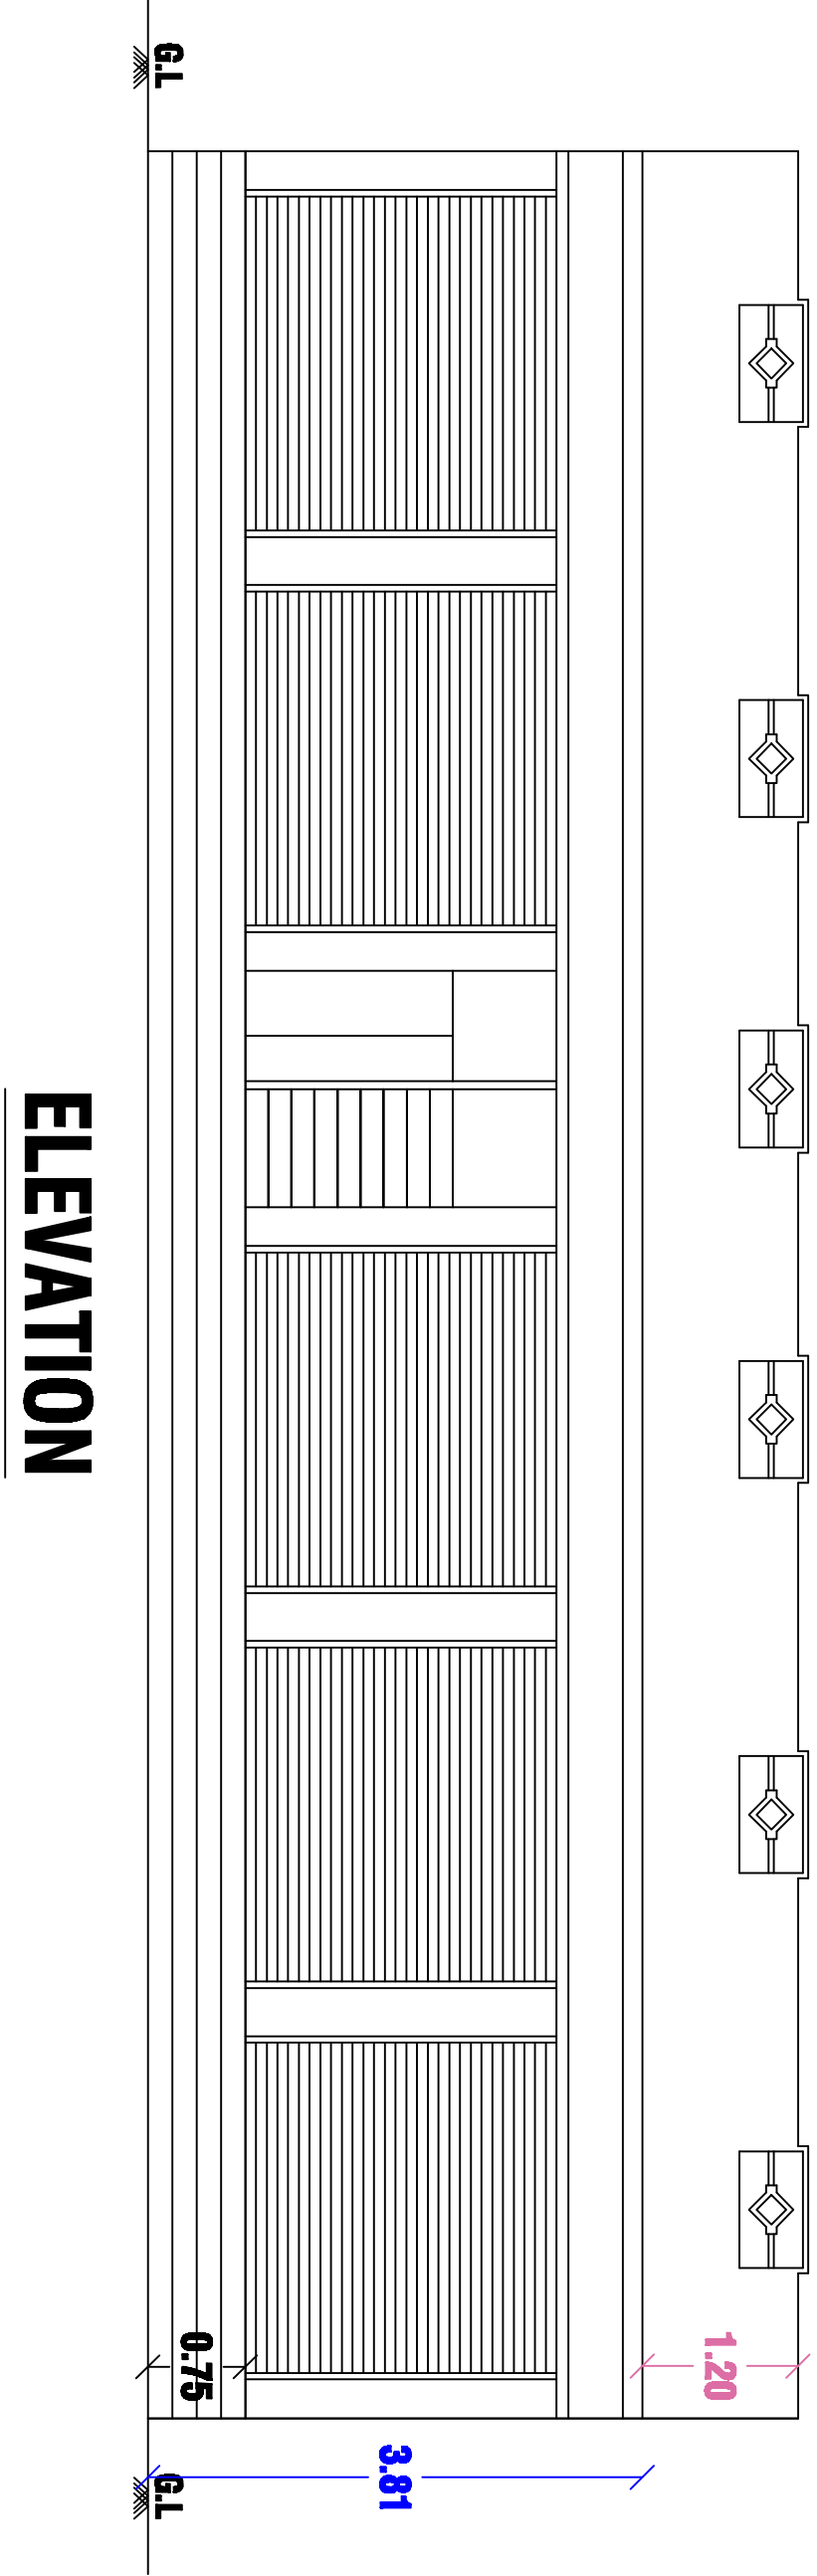

AREA DETAILS:-	Sq.M	Sq.Ft
☐ SITE AREA	226.02	2432.00
☐ PRO.PLINTH AREA (G.F)	130.40	1403.11
☐ FLOOR AREA (G.F)	117.06	1259.56
☐ OPEN AREA	95.62	1028.89
☐ ROAD & STREET		

REFERENCE:-




D - door - 1.00 x 2.10, D1 - 0.76 x 2.10,
W - window - 1.20 x 1.20, W1 - 1.20 x 1.50,
V - Ventilator - 0.90 x 0.60,

NOTE: ALL DIMENSION ARE IN METER
PLAN SCALE 1:100
WASTE WATER USED TO GARDEN PURPOSE.
PERCUATION PT TO BE PROVIDED.

APPLICANT

OFFICE USE

LICENSED SUPERVOR

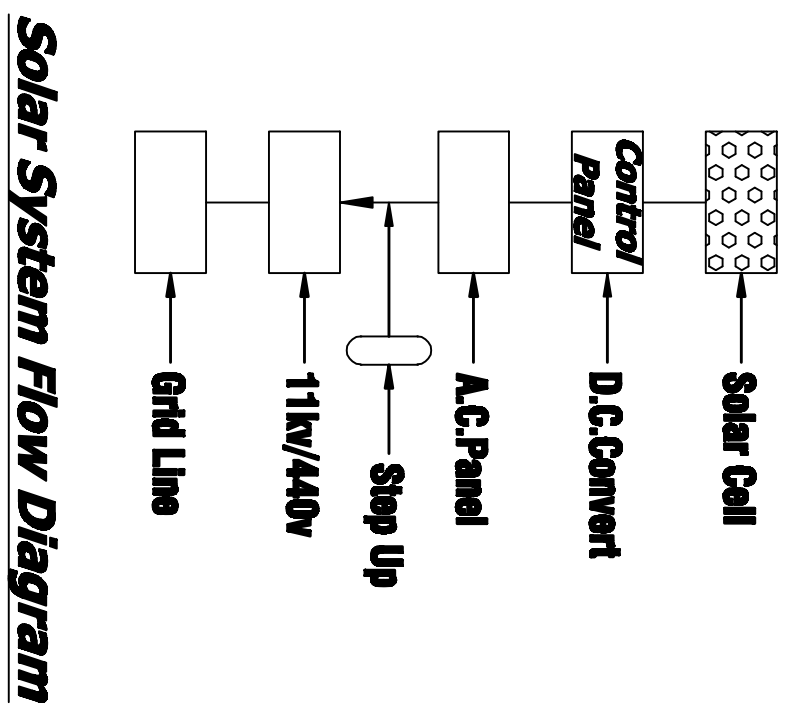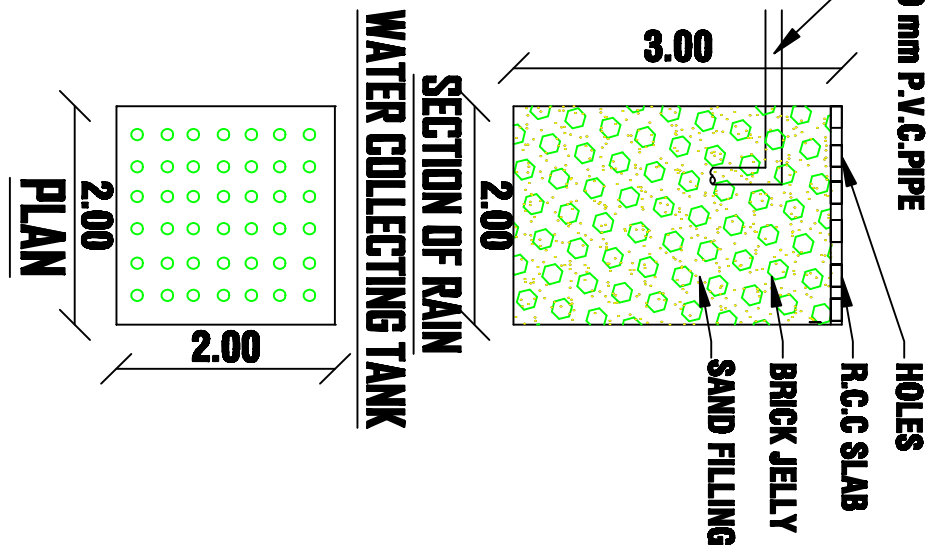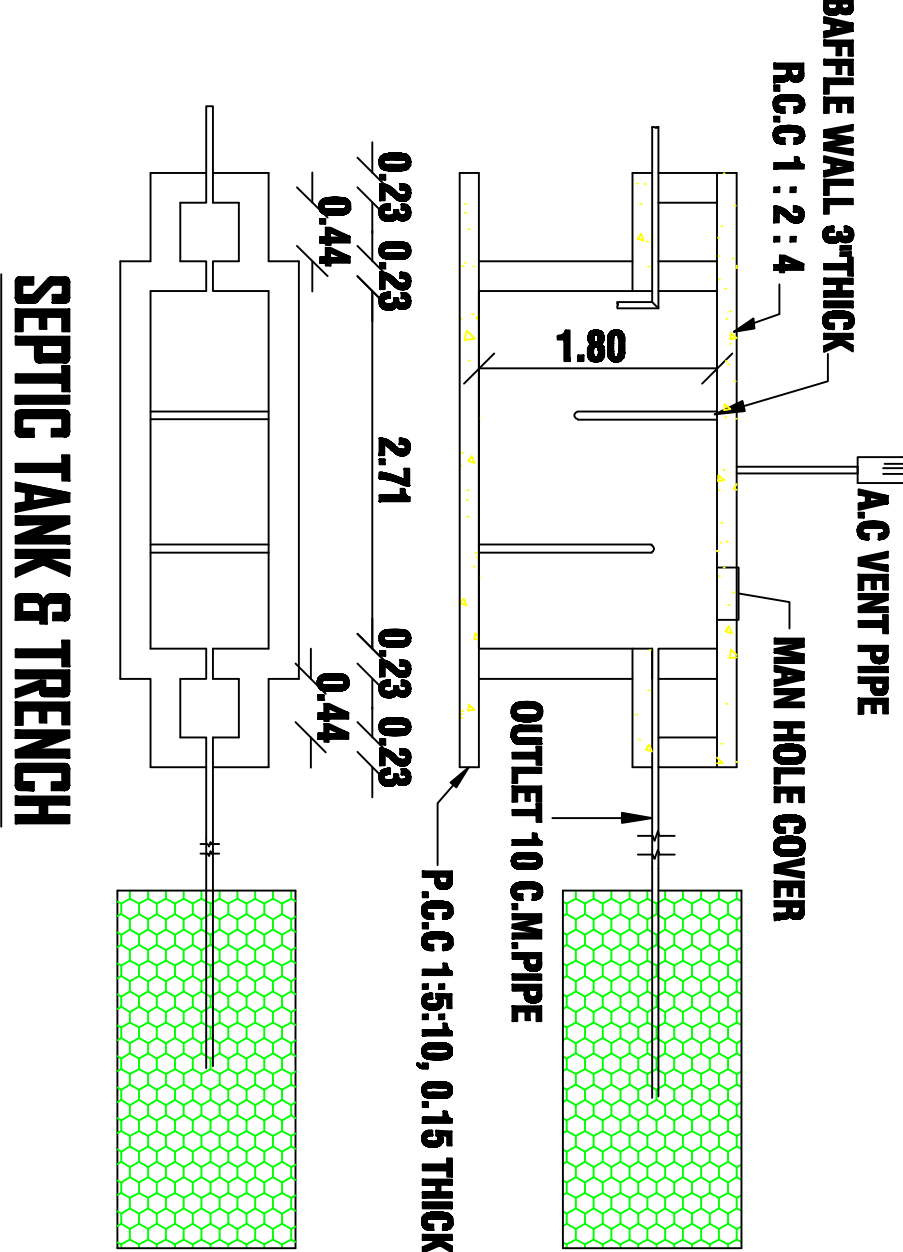

PROP.SITE

PLOT NO:23


OTHERS LAND OF S.NO: 47 / 3

7.62M WIDE ROAD

PLOT NO:23

OTHERS LAND OF S.NO: 47 / 3

7.62M WIDE ROAD

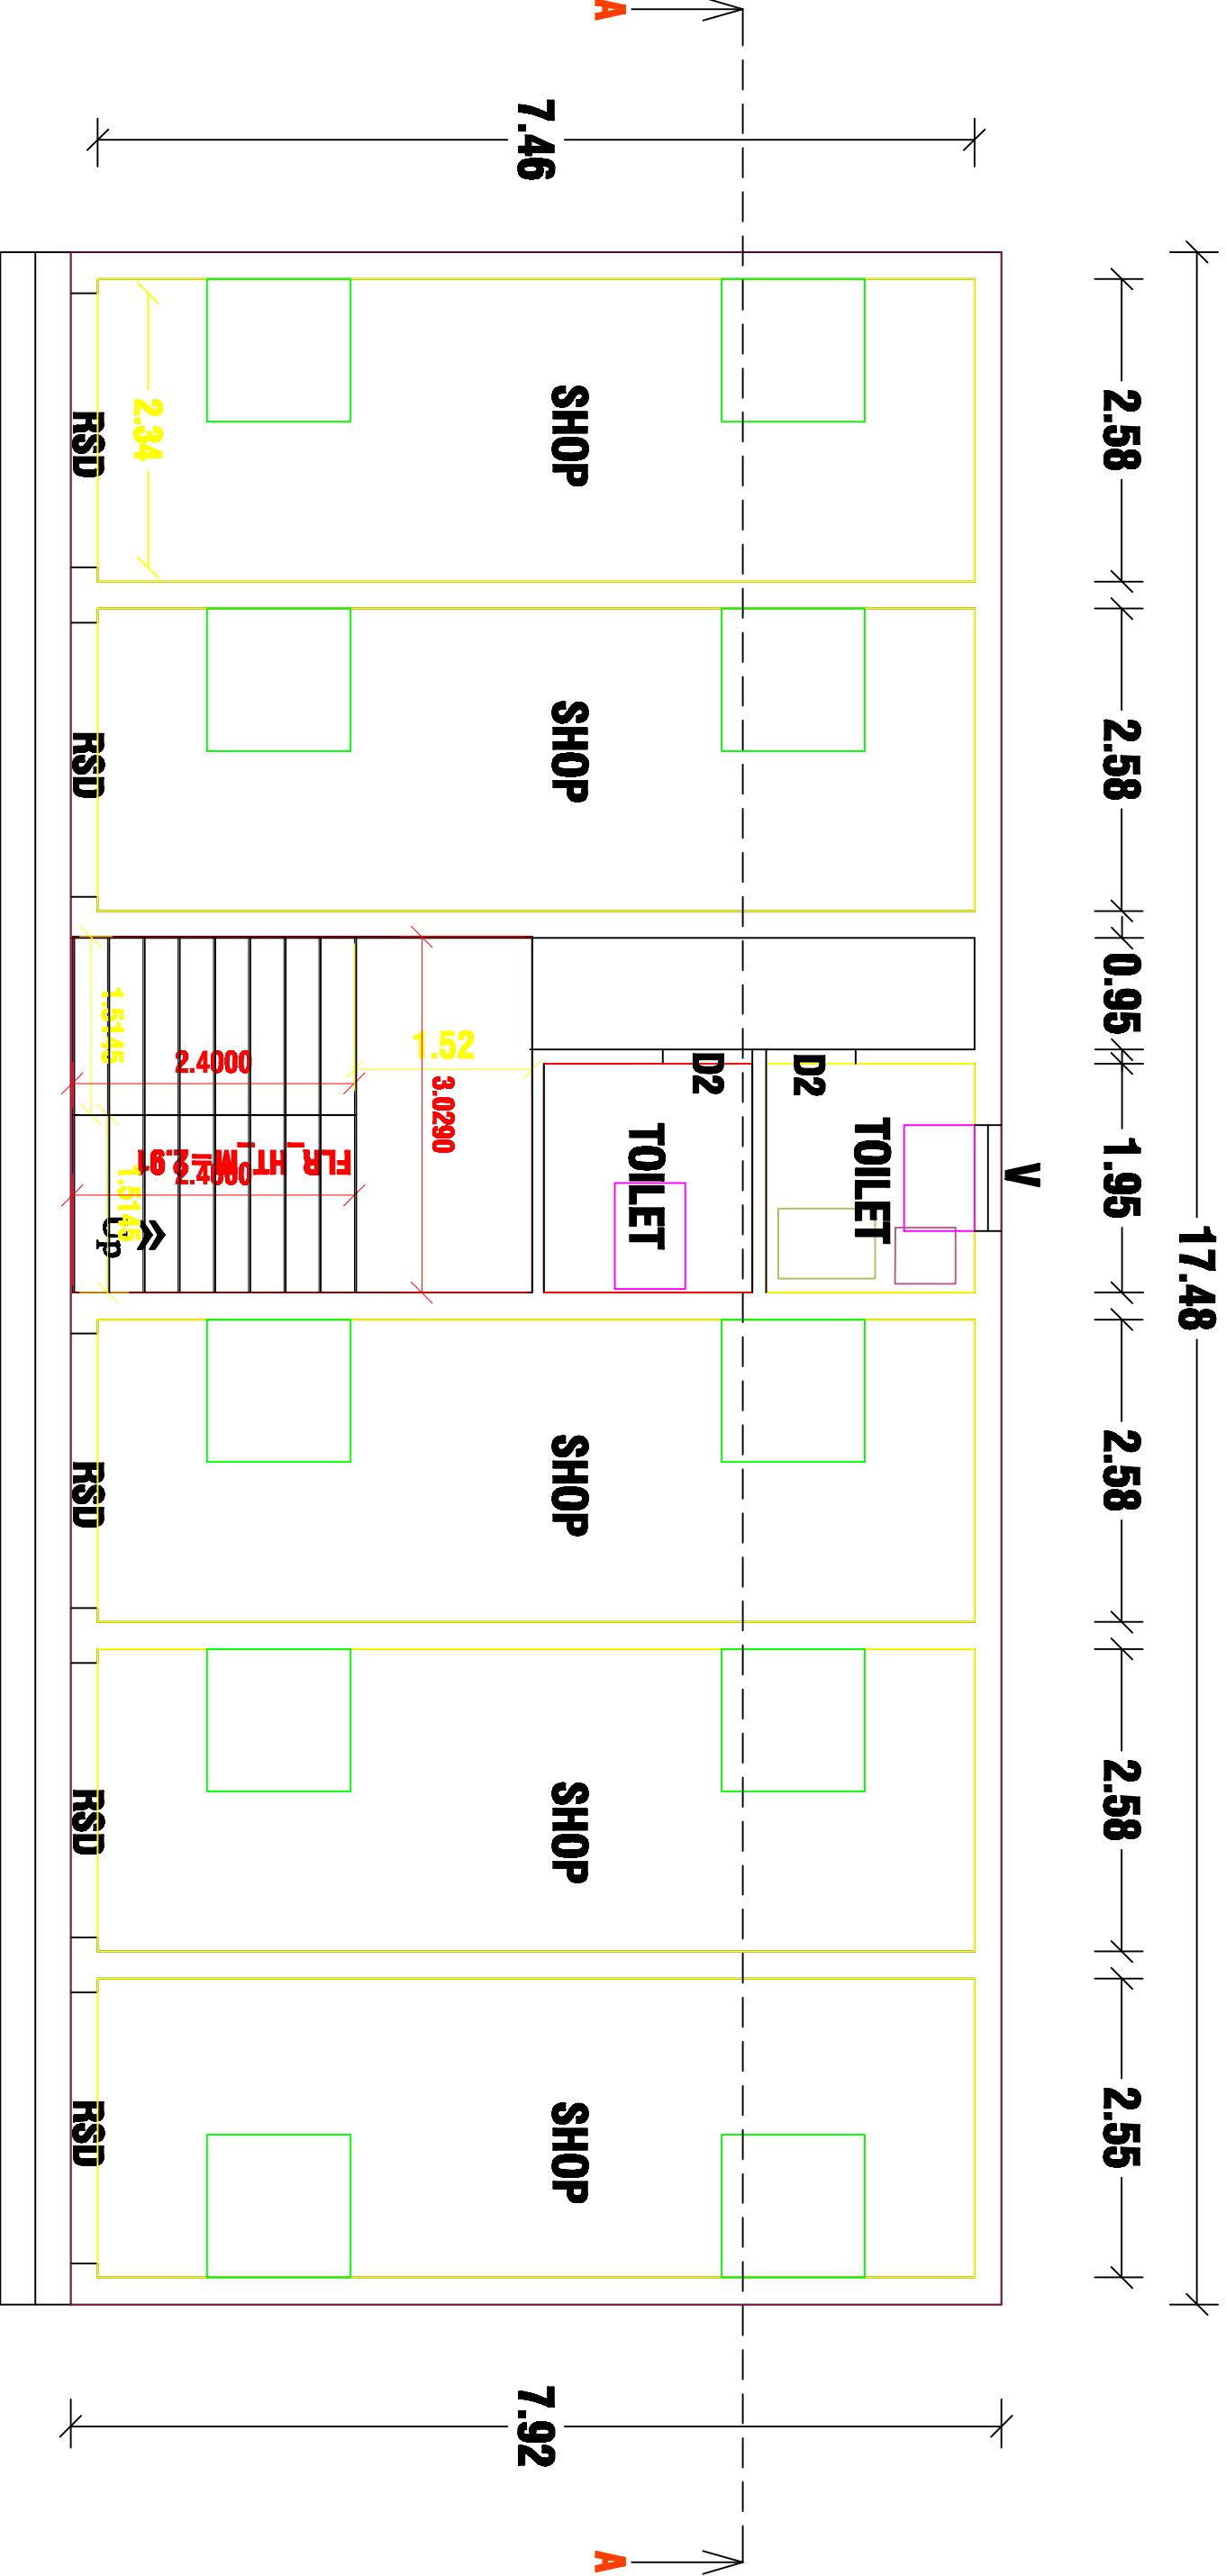

PLOT NO:25

KEY PLAN (N.T.S)

PLOT NO:25

SITE PLAN
SCALE 1:100