


PLAN SHOWING THE PROPOSED CONSTRUCTION OF ACC SHEET TERRACED ROOF GROUND FLOOR COMMERCIAL SHOP BUILDING IN SURVEY No.364/2, PATTA No.2496,AT SINDALAVADAMPATTY VILLAGE, MANJANAICKENPATTY PANCHAYAT,ODDANCHATRAM TALUK,DINDIGUL DISTRICT.

NAME OF THE APPLICANT: Tmt.P.MALATHI, W/o.Thiru.PONRAJ.

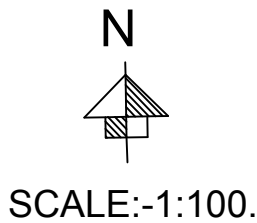



SCHEDULE OF JOINERY		
RS	SHUTTER	3.05X2.44
D1	DOOR	0.76X2.13
V	VENTILATOR	1.00X0.61
AREA STATEMENT		
	SQ.MT	SQ.FT
PLOT EXTENT (As Per TSLR)	4850.00	52205.40
PLOT EXTENT (As Per Document)	4850.00	52205.40
SUPER IMPOSED PLOT AREA	4850.00	52205.40
PROPOSED GROUND FLOOR	171.43	1845.27
Open Space Area	4678.57	50360.12
Building Height	3.80	
FSI	0.035	
PLOT COVERAGE	3.53%	
CAR PARKING	00	
TWO WHEELER PARKING	00	

APPLICANT




(P.MALATHI)

REGISTERED ENGINEER

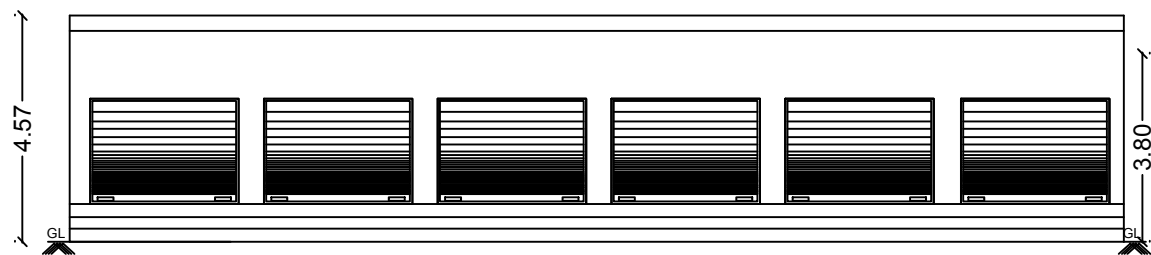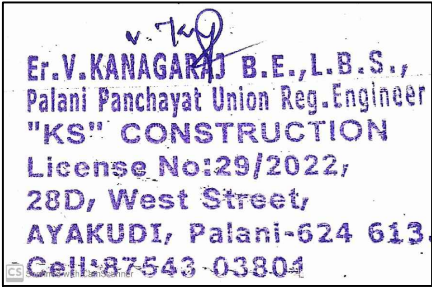


FRONT ELEVATION
(NORTH FACING)

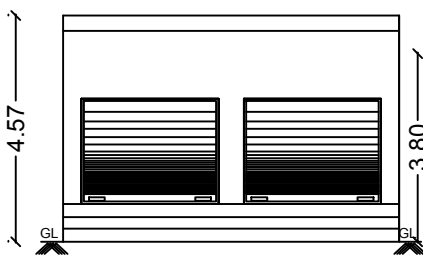


FRONT ELEVATION
(NORTH FACING)




TOPO PLAN SITE REFERENCE

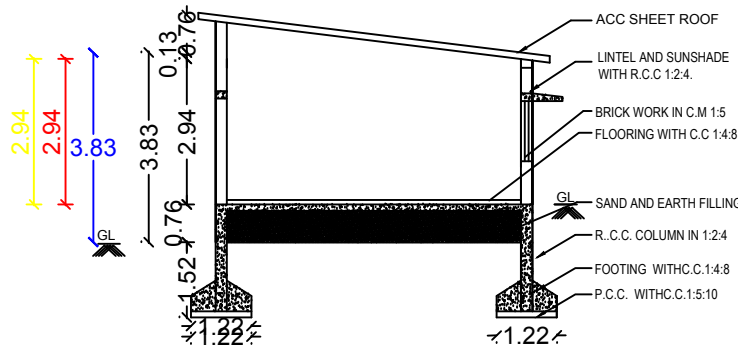


SECTION ON "AB"

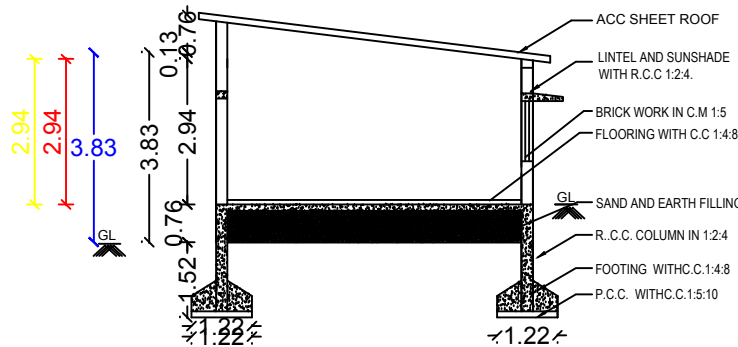


SECTION ON "CD"

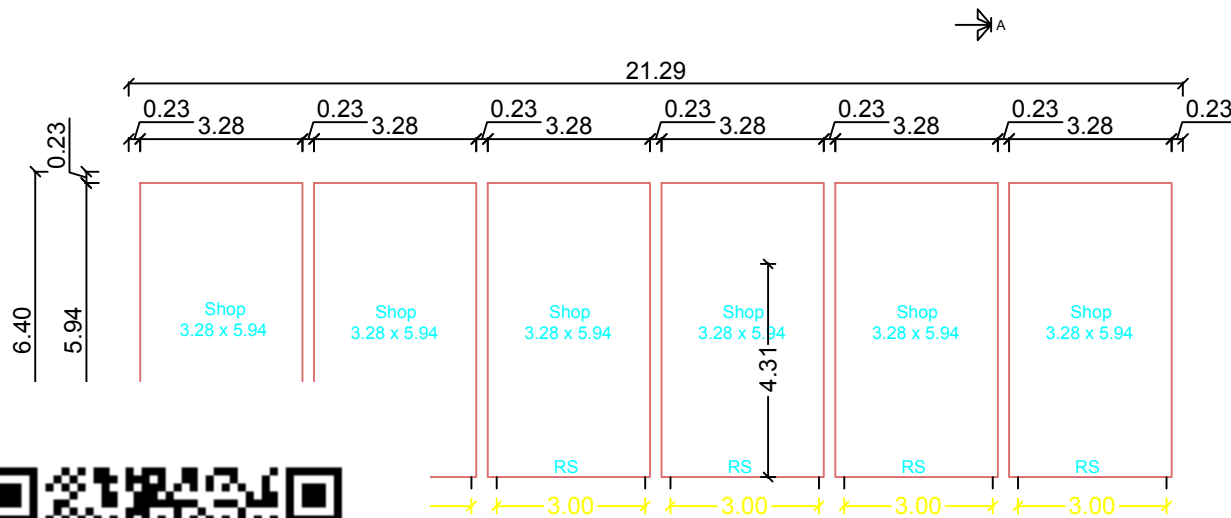

RO.GROUND FLOOR PLAN

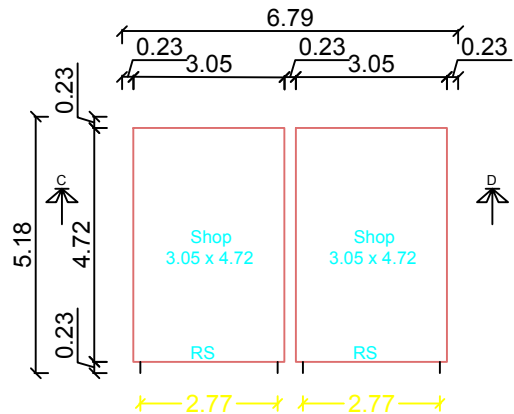

PRO.GROUND FLOOR PLAN

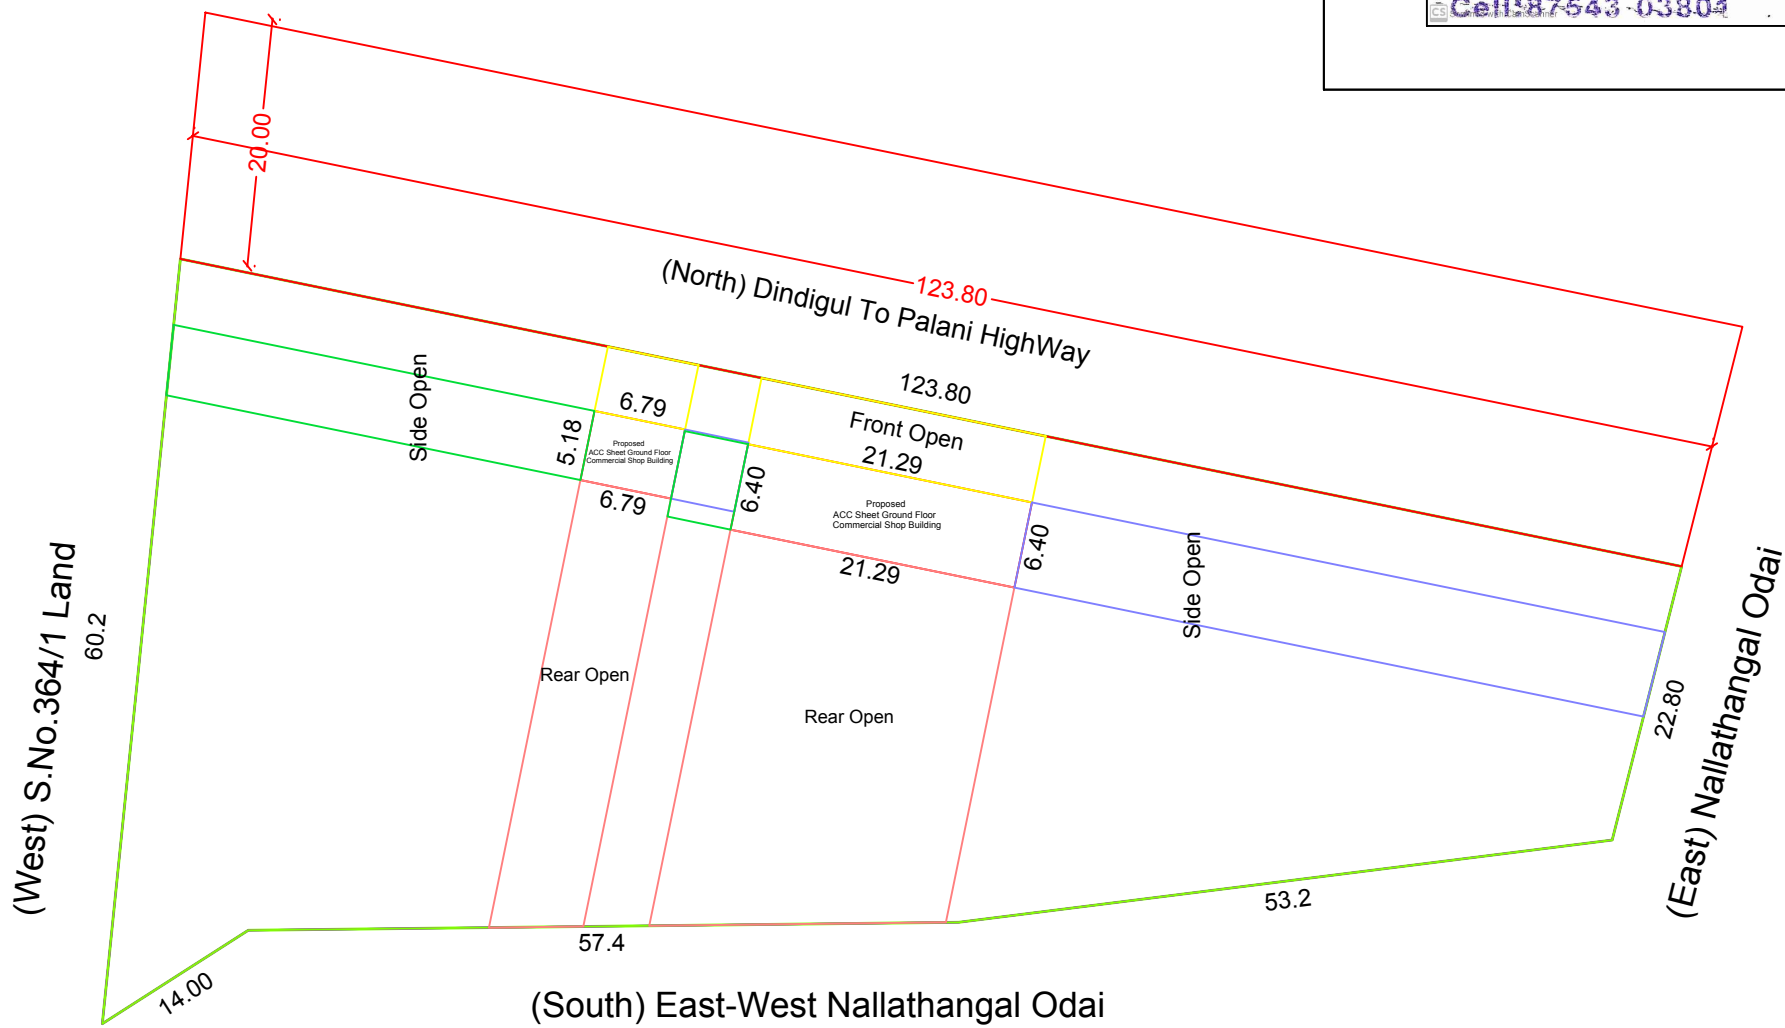

SITE PLAN
(SCALE 1:400)

