


PLAN SHOWING THE EXISTING GROUND FLOOR AND PROPOSED CONSTRUCTION OF A FIRST FLOOR RESIDENTIAL BUILDING (G+1) IN S.F.NO:161/2, PATTANAM CHITRAI, SILUKKUVAR PATTI VILLAGE, SILUKKUVAR PATTI VILLAGE PANCHAYAT, NILAKKOTTAI TALUK, DINDIGUL DISTRICT.

APPLICANT :- 1). Mrs. V.JAYABHARATHI W/O. VINCENT SELVARAJ


SCALE : 1" = 8'0" [OR] 1:100

COLOUR INDEX :-


- 1.TOTAL AREA OF SITE
- 2.PRO. BUILDING
- 3.EXISTING ROAD

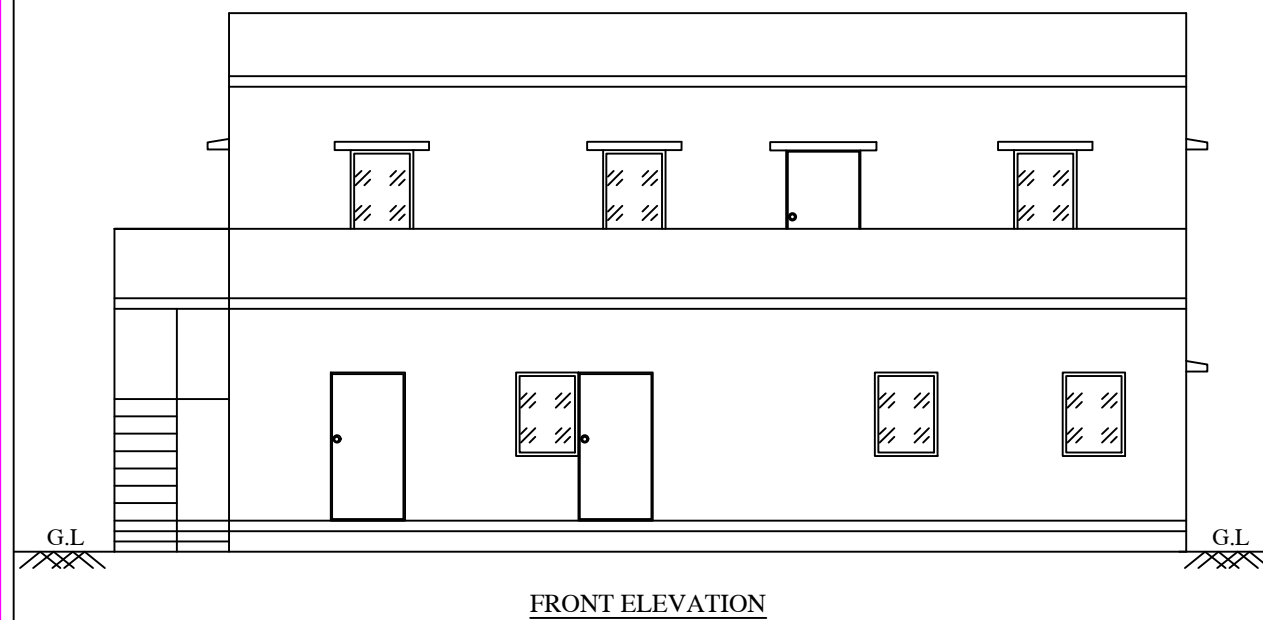

FRONT ELEVATION

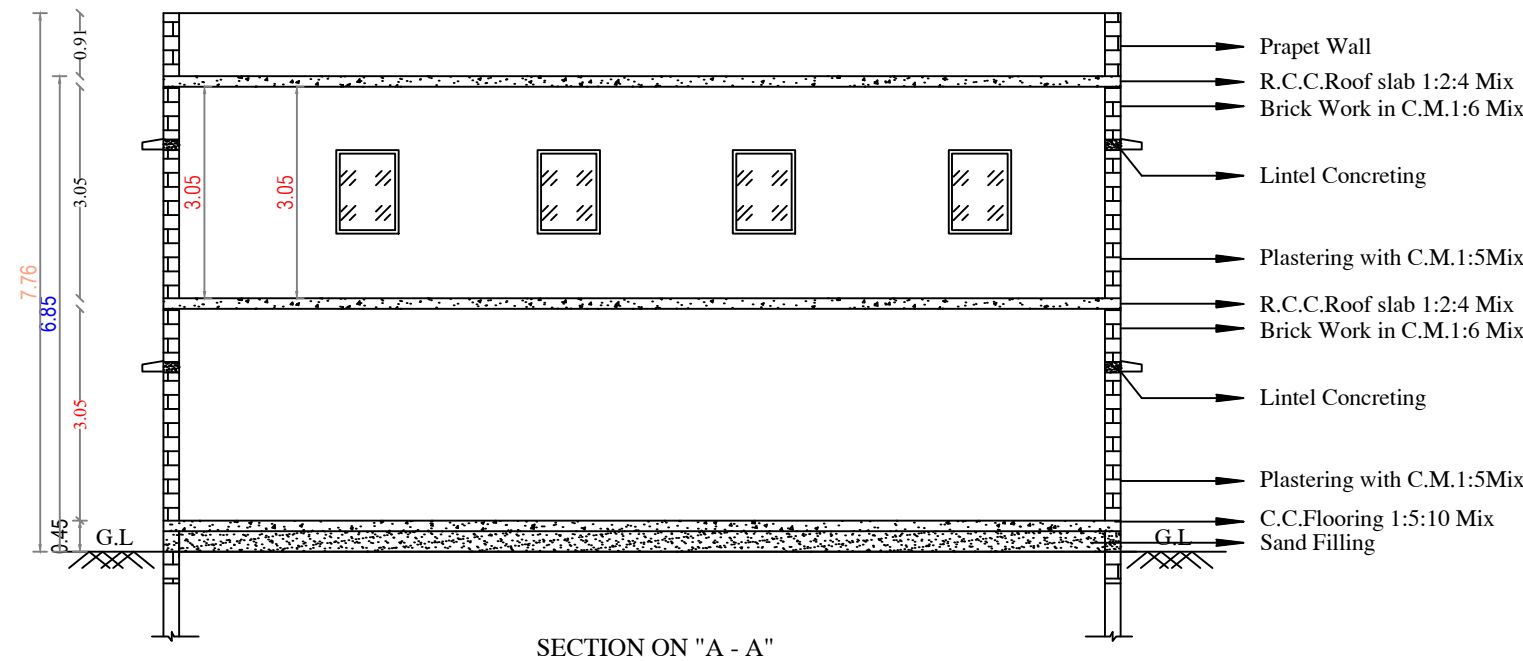


SECTION ON "A - A"

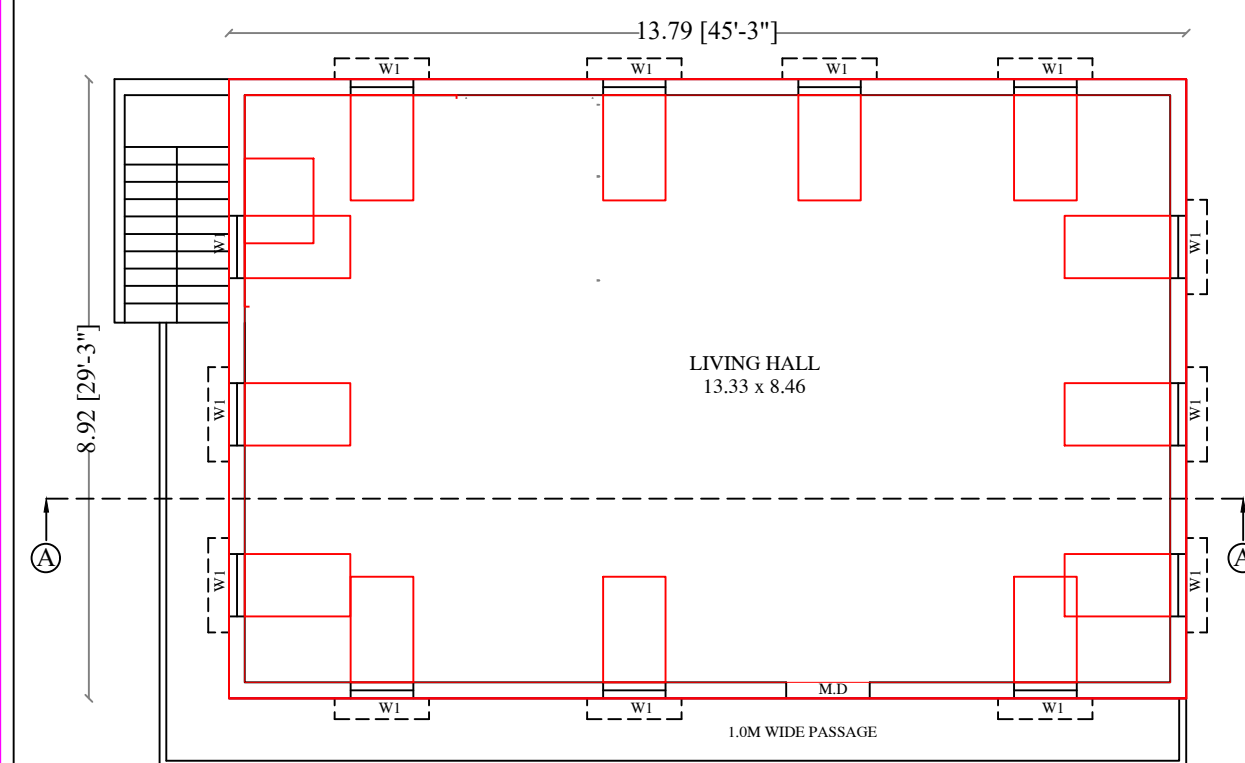

PROPOSED FIRST FLOOR

SITE PLAN :

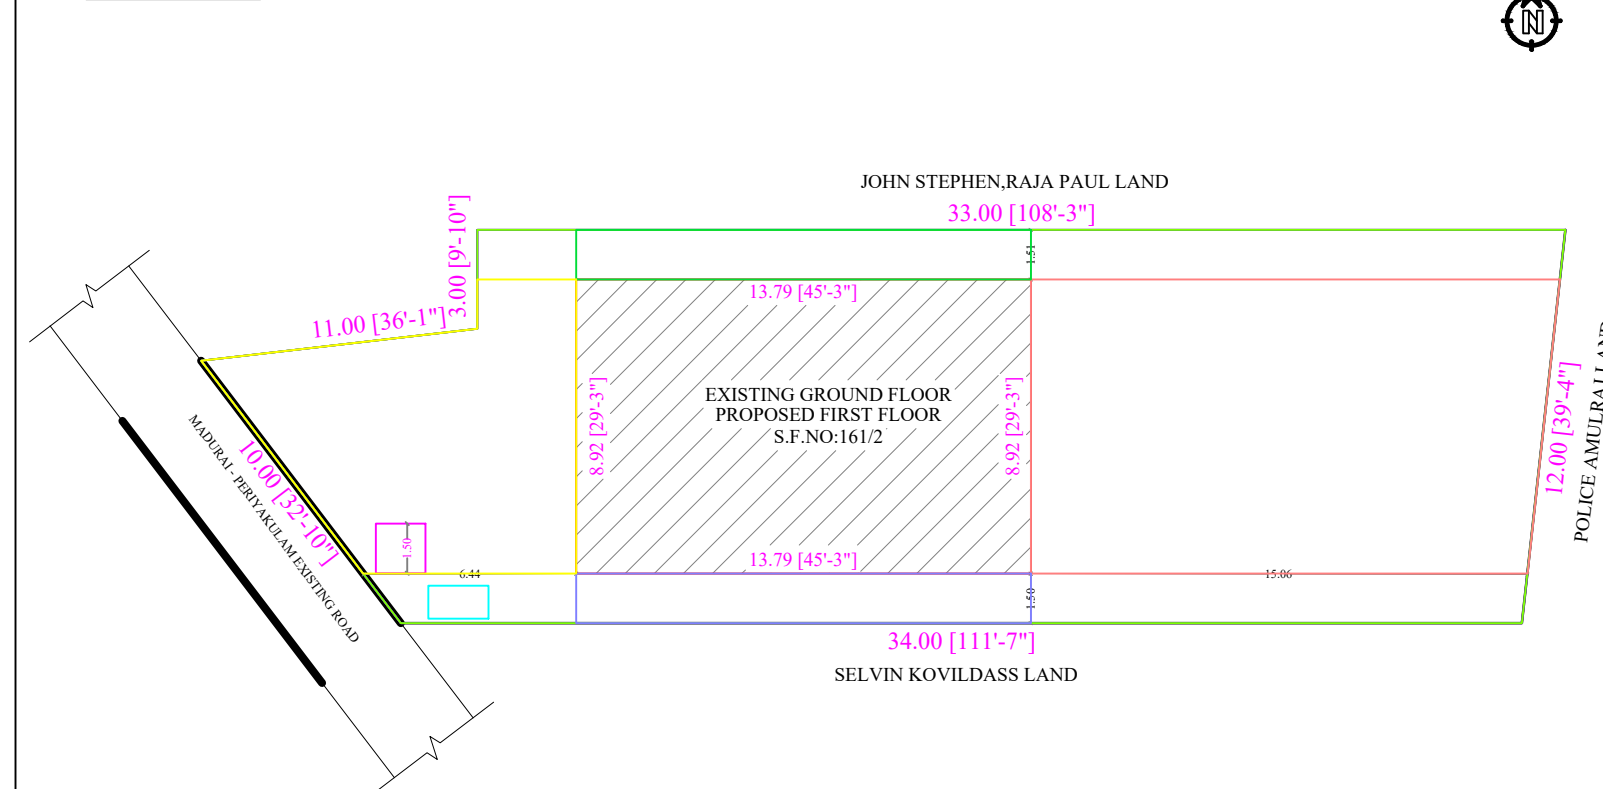

SCALE:[N.T.S]

OFFICE USE:-

APPLICATION NO : SWP/BPA/374347/2024
ROC NO : 035/2024-2025/BPA/SLK
PERMISSION NO : 035/2024-2025/BPA/
SILUKKUVARPATTI PANCHAYATH

AREA DETAILS			SQ.FT	SQ.M
TOTAL AREA OF SITE			5450.00	506.32
EXI.BUILD UP AREA(GF)			1323.56	123.12
PRO.BUILD UP AREA(FF)			1323.56	123.12
TOTAL BUILD UP AREA			2647.12	246.24
OPEN SPACE AREA			4126.44	383.20
JOINERIES				
S.NO.	DESCRIPTION		FEET	METER
1.	MD	MAIN DOOR	3'6" x 7'0"	1.00 x 2.13
2.	D1	DOOR	3'0" x 7'0"	0.91 x 2.13
3.	D2	DOOR	2'6" x 7'0"	0.76 x 2.13
4.	L.D	LIFT DOOR	3'6" x 3'0"	1.00 x 2.13
5.	W1	WINDOW	3'0" x 3'0"	0.76 x 1.00
6.	V	VENTILATOR	3'0" x 2'0"	1.00 x 0.60


SPECIFICATION:

FOUNDATION	: R.C.C, FOOTING IN C.C.1:2:4, OVER : A BED OF C.C.1:5:10MIX
BASEMENT	: BRICKWORK IN C.M.1:6: MIX
SUPER STRUCTURE	: BRICK WORK IN C.M.1:6: MIX
ROOFING	: R.C.C.ROOF SLAB 1:2:4MIX.4.5" TK
FLOORING	: C.C. FLOORING 1:5:10MIX AND TOP : FINISHING WITH TILES
PLASTERING USAGE	: PLASTERING WITH C.M. 1:5 MIX : RESIDENTIAL BUILDING




2.column
 2.ps
 2.bar
 2.c.c.column Footing 1:2:4
 P.C.C.bed 1:5:10 mix
 Sand Filling


TION DEATILS

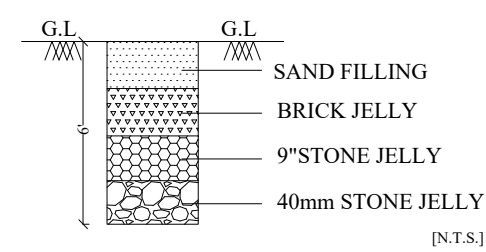

RAIN WATER HARVESTING RECHARGE PIT

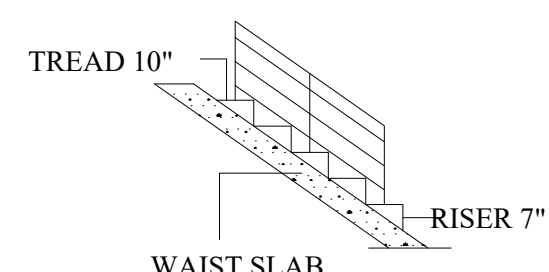

STAIRCASE DETAILS

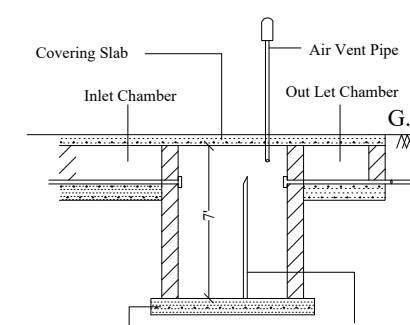

SECTION ON S.Tank [N.T.S.]

APPLICANT :-

M. Swathi Priya
M. SWATHI PRIYA BE. CIVIL
DTCP Registered Engineer
Registered Building Surveyor
Nilakkottai, Dindigul-624201
Mobile: 9095186210

ENGINEER:-