



PLAN SHOWING THE PROPOSED CONSTRUCTION OF R.C.C ROOF GROUND FLOOR
RESIDENTIAL BUILDING AT S.F.NO.200/37, PLOT NO.59, PATTA NO.1764,
JAWVATHUPATTY VILLAGE AND PANCHAYAT, ODDANCHATRAM TALUK,
DINDIGUL DISTRICT.

PLOT REGULARIZATION NA.KA.NO.459/2018/MM3, DATE - 14.03.2018.





APPLICANT :- Mr.D.SIVANANTHAM, S/o.Mr.DURAISAMY

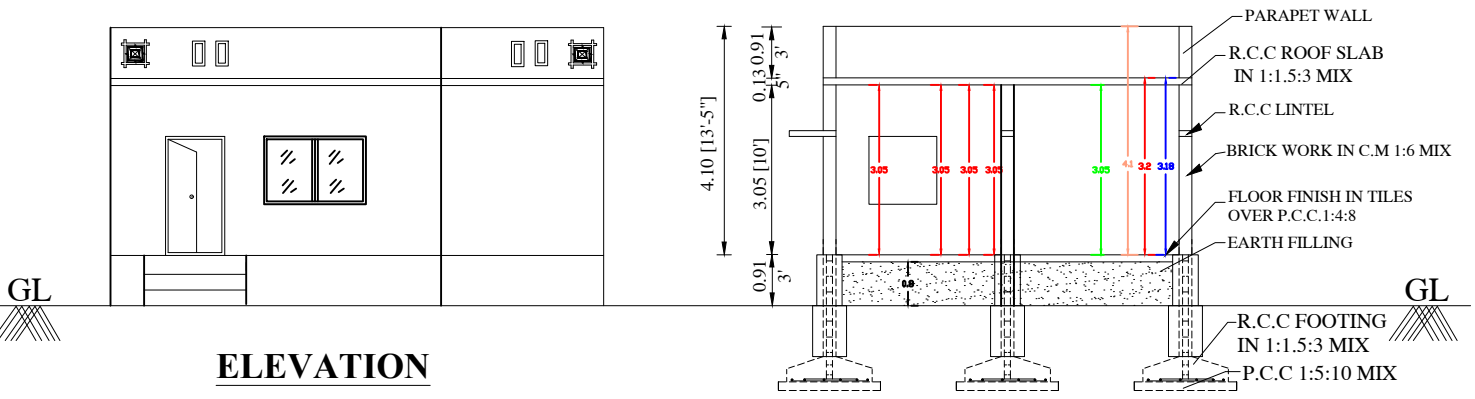

ELEVATION
(FACING NORTH)

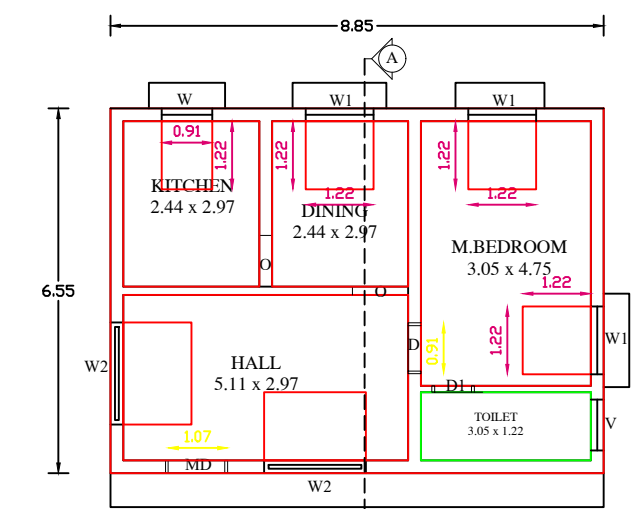

PROPOSED GROUND FLOOR PLAN
(FACING NORTH)

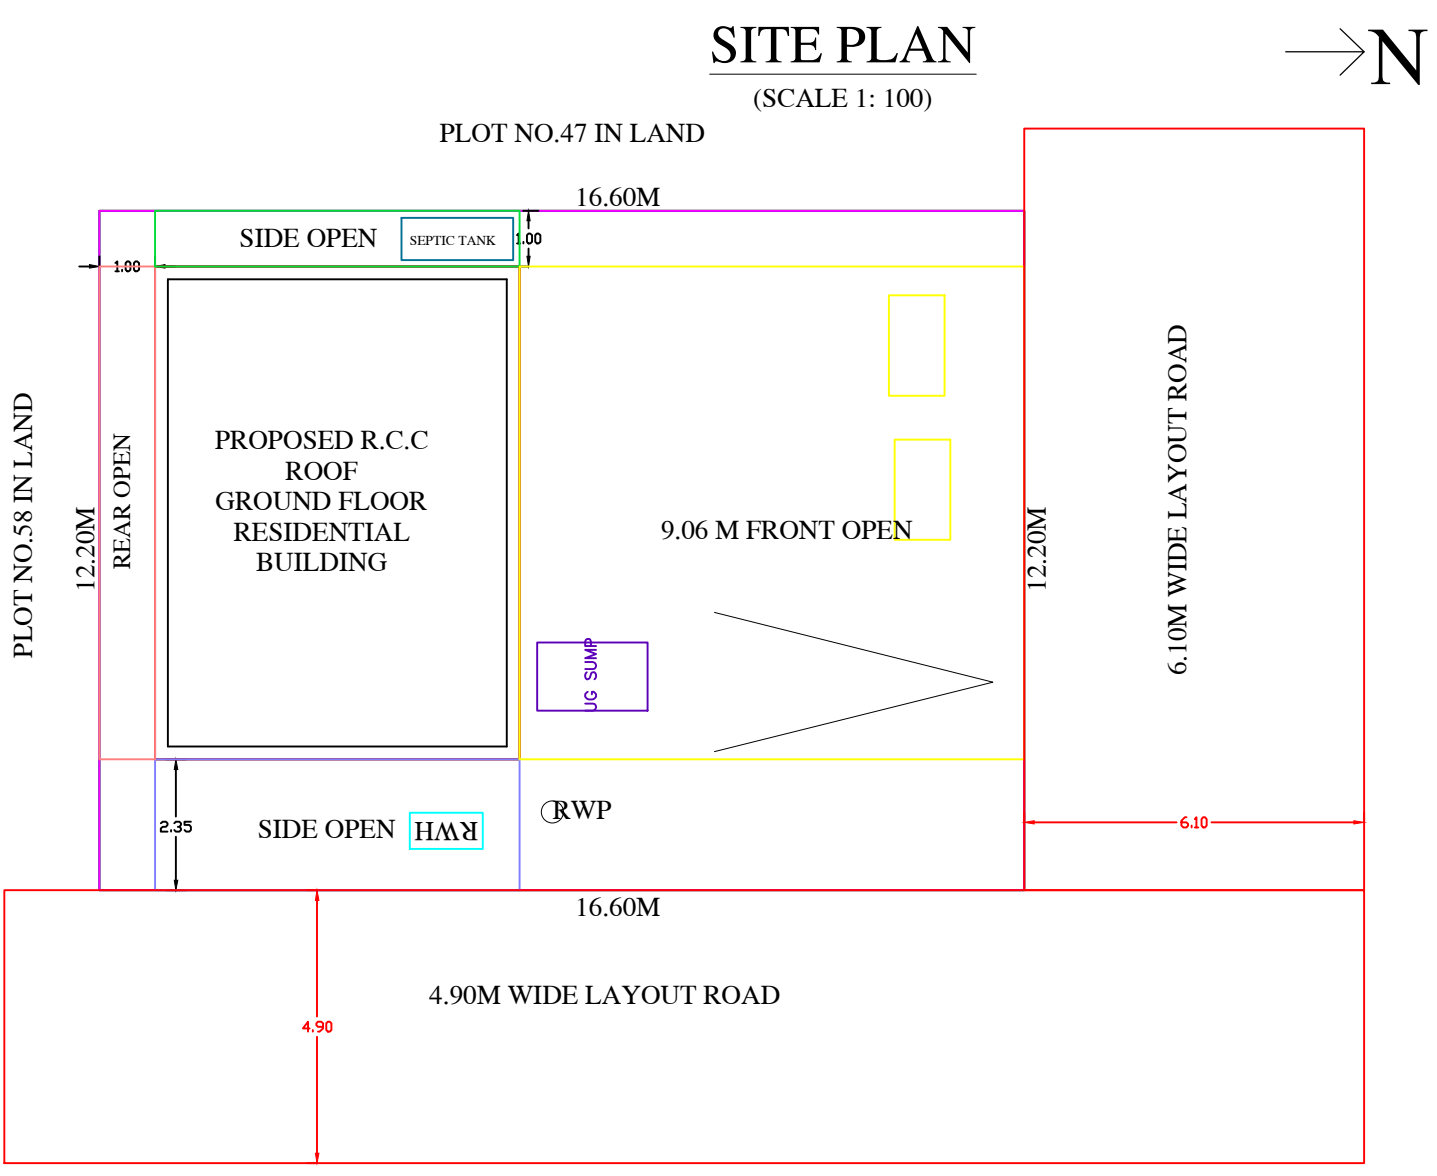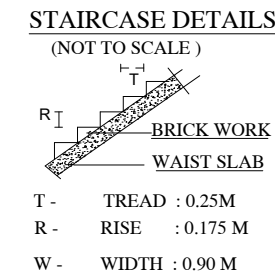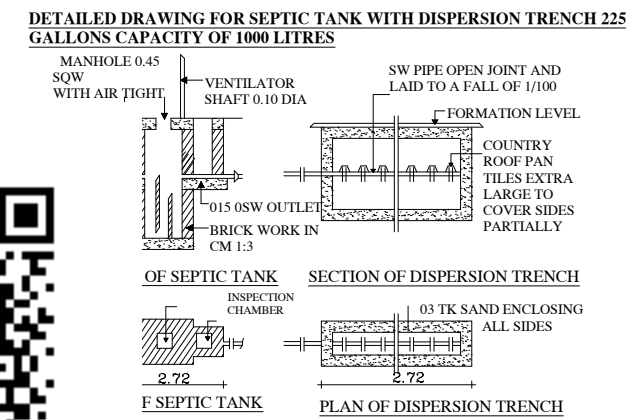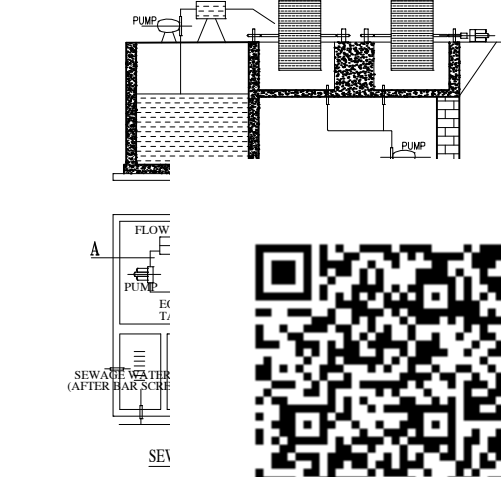

LOCATION MAP (SITE REFERENCE - 10°34'33.0"N 77°48'50.8"E)


AREA DETAILS	SQ.M	SQ.FEET
AREA OF THE SITE		
AS PER DOCUMENT	202.52	2180.00
AS PER PATTA	202.52	2180.00
AS PER SITE	202.52	2180.00
AS PER SUPERIMPOSED	202.52	2180.00

PLINTH AREA		
GROUND FLOOR BUILDING	57.92	623.50
AREA OF OPEN SPACE	144.60	1556.47

FLOOR AREA		
GROUND FLOOR BUILDING	46.34	498.80
PARKING	REQUIRED	PROVIDED
CARS SPACE	-	-
TWO WHEELER SPACE	1	1
FSI		0.29
PLOT COVERAGE		29%

DETAILS OF JOINERIES		
MD - DOOR	1.06 X 2.13	W - WINDOW 0.99 X 1.22
D - DOOR	0.91 X 2.13	W1 - WINDOW 1.22 X 1.22
D1 - DOOR1	0.76 X 2.13	W2 - WINDOW 1.83 X 1.22
O - OPEN	0.91 X 2.13	
V - VENTILATOR	0.91 X 0.61	

COLOUR INDEX	
SITE BOUNDARY	
PRO.R.C.C ROOF G.F BUILDING	
RAINWATER STORAGE PIT	
ROAD	

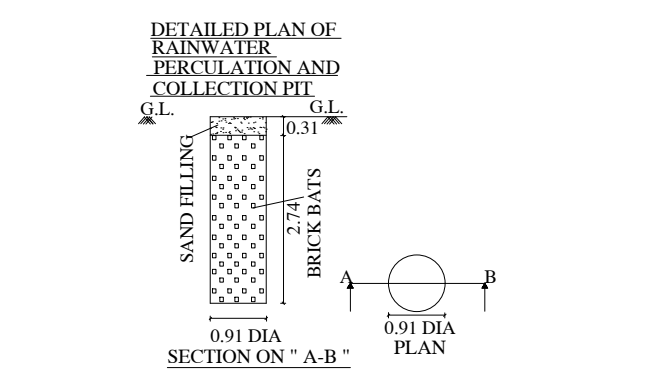


APPROVAL AUTHORITY

APPLICANT:-
Mr.D.SIVANANTHAM

D.SIVANANTHAM

REGISTERED ENGINEER:

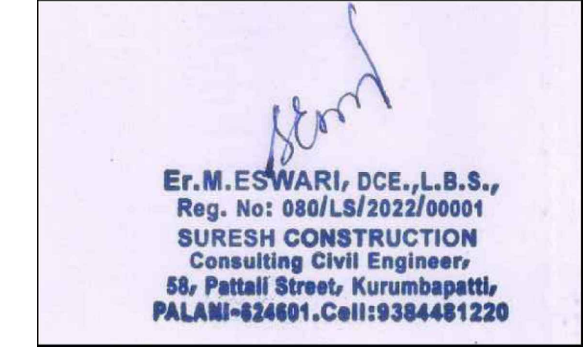

DRAWN BY

Er.M.ESWARI, DCE., L.B.S.,
Reg.No.080/LS/2022/00001
SURESH Construction
58, Pattali Street, Kurumbapatty,
Adivaram, Palani - 624 601.
Mobile : 93844 81220