

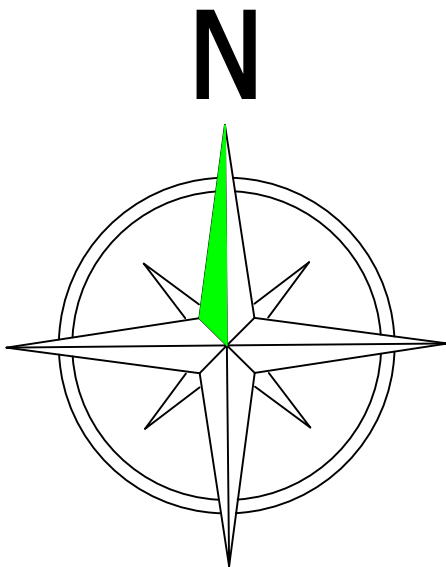
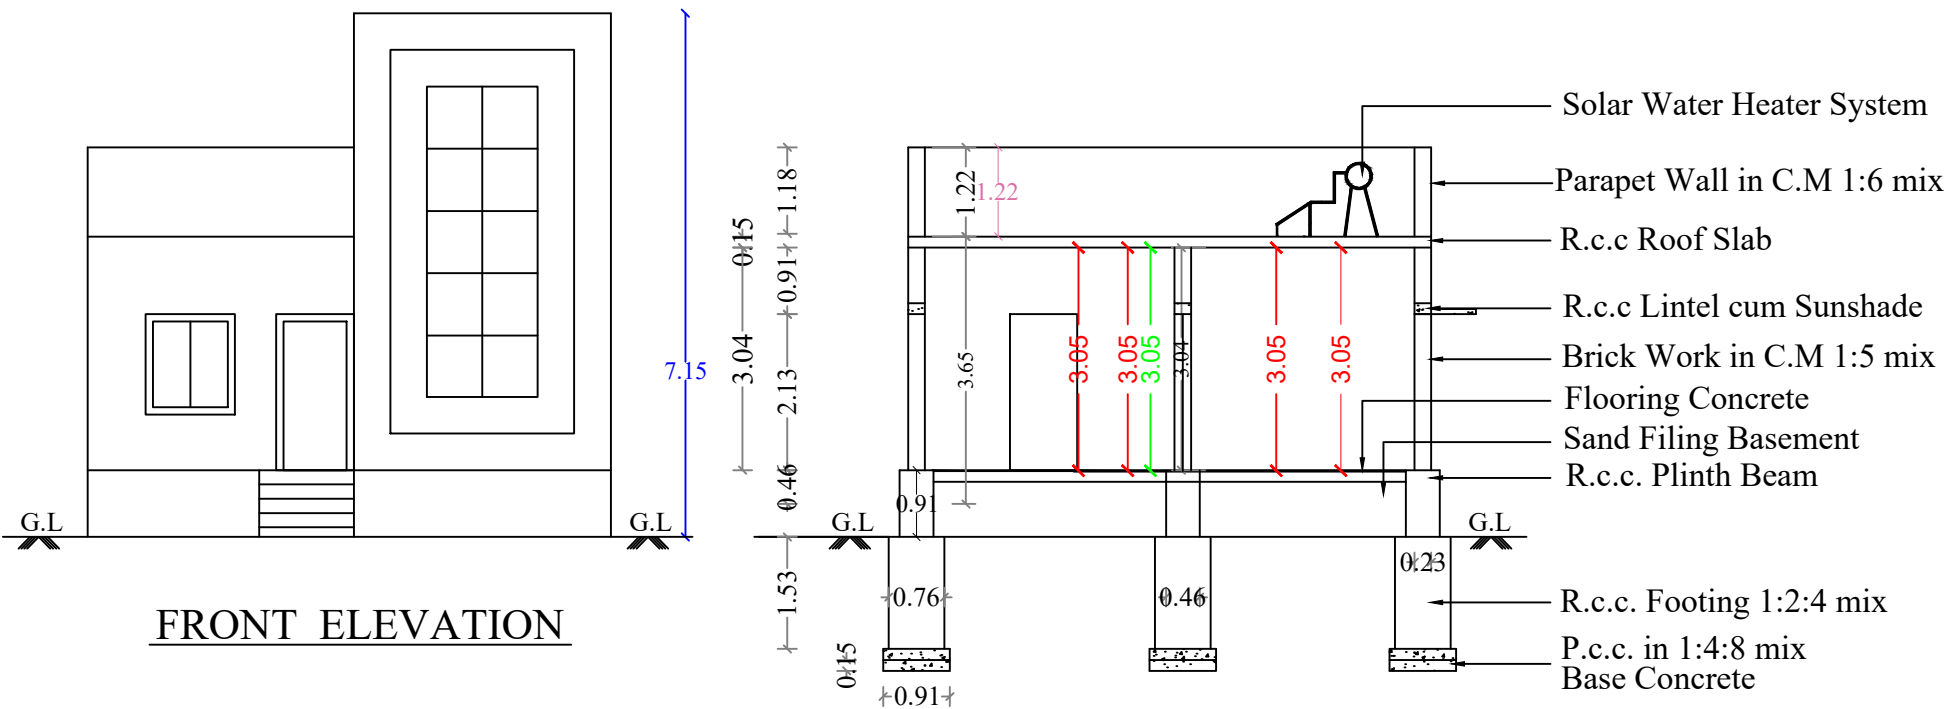
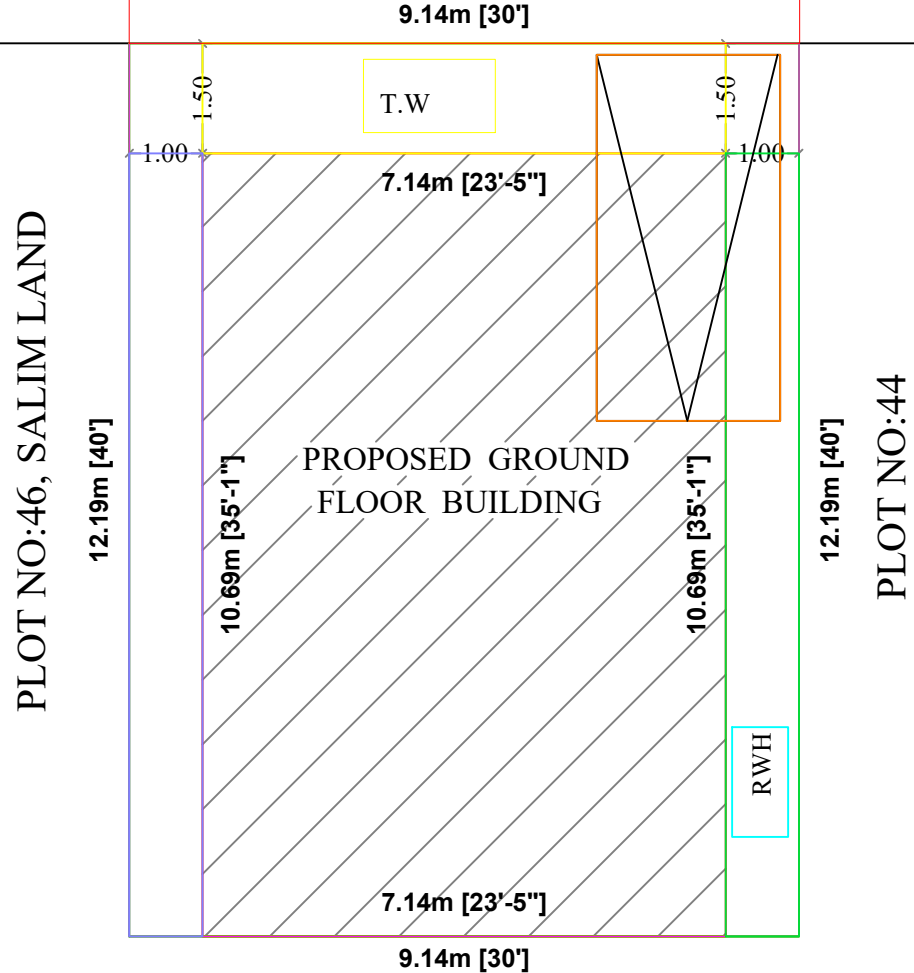


PLAN SHOWING THE PROPOSED CONSTRUCTION OF R.C.C. ROOF RESIDENTIAL BUILDING IN GROUND FLOOR IN PLOT NO:45, OLD R.S.NO:355/4, NEW S.NO:355/110, PATTa NO:5408, VELAMPATTI VILLAGE AND PANCHAYAT, NATHAM TALUK AND DINDIGUL DISTRICT.

APPLICANT NAME: Mrs.J.MARIYAM BEEVI.,W/O JOHN BATCHA.,

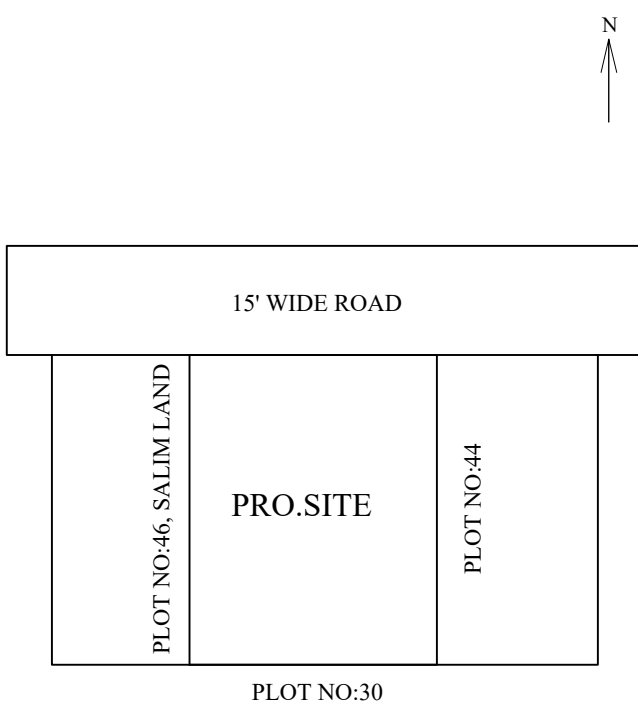

15' WIDE ROAD

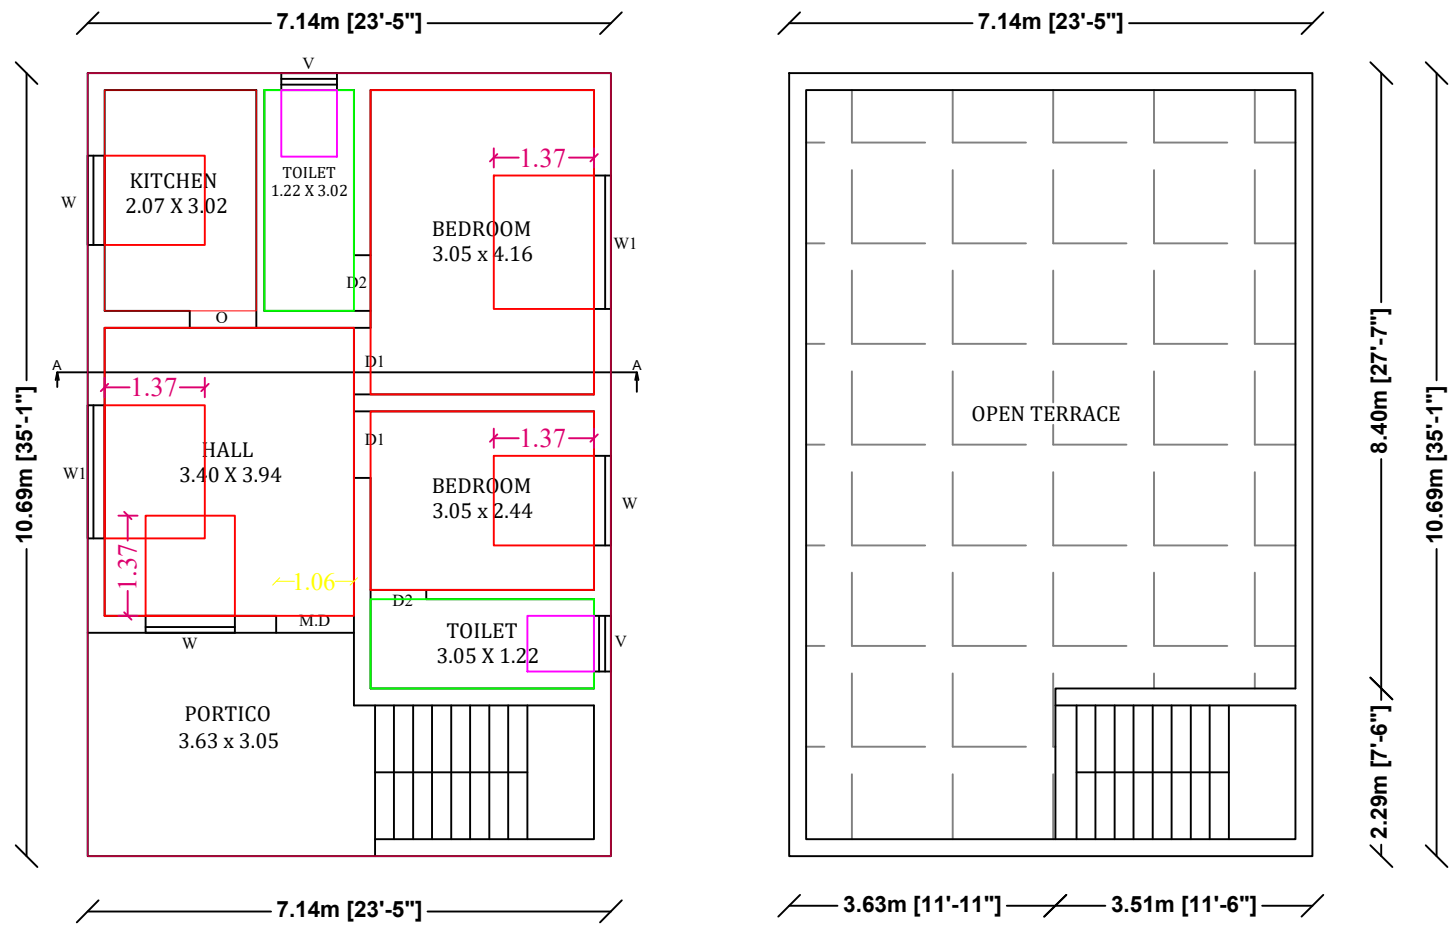

SITE PLAN
SCALE 1:100

PLOT NO:30

PLOT NO:44


GROUND FLOOR PLAN

TERRACE FLOOR PLAN


KEY PLAN




HEATING SYSTEM

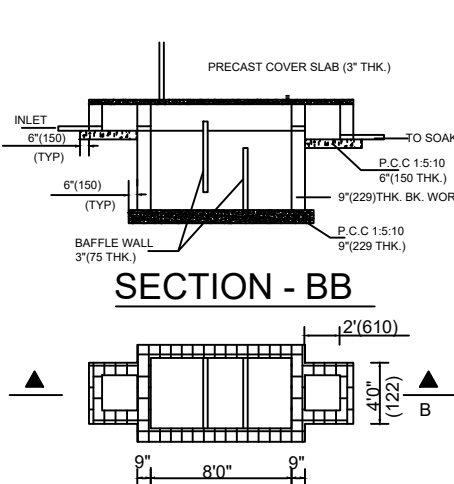


PLAN OF SEPTIC TANK

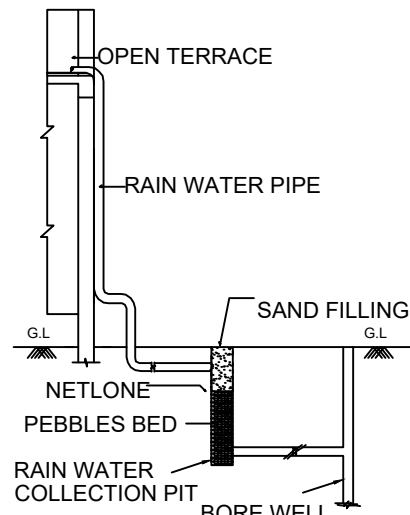

RAIN WATER

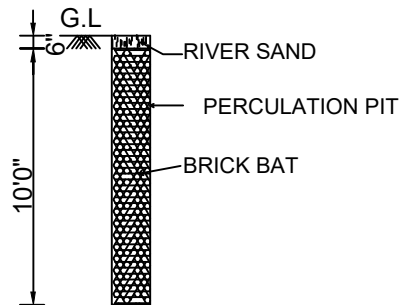

PERCULATION PIT

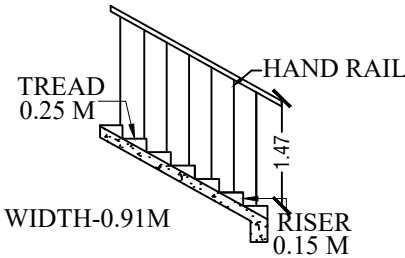

STAIRCASE DETAILS

APPROVAL AUTHORITY

COLOR INDEX

	SITE BOUNDARY
	PRO. R.C.C ROOF RESIDENTIAL BUILDING
	ROAD DETAILS

PARKING STALL DETAILS

CAR SPACE	0	1
BIKE SPACE	0	1
SCALE = 1" = 8'-0" (1:100)	All Dimensions Are In Meters	

SCHEDULE OF JOINERIES

DESCRIPTION	SIZE IN FEET	SIZE IN M
Main Door - MD	3'6" x 7'0"	1.07 x 2.13
Door - D1	3'0" x 7'0"	0.91 x 2.13
Door - D2	2'9" x 7'0"	0.84 x 2.13
Open - O	4'0" x 7'0"	1.22 x 2.13
Window - W1	4'0" x 4'0"	1.22 x 1.22
Kitchen Window - KW	4'0" x 3'6"	1.22 x 1.06
Ventilator - V	2'6" x 2'0"	0.76 x 0.61

AREA OF THE PROPOSED CONSTRUCTION DETAILS

DESCRIPTION	SQ.FT	SQ.M
Area of the Site (as per Document)	1200.00	111.48
Plinth Area of the Ground Floor	822.15	76.38
Area of the Open Space	377.85	35.10

FSI = Total Builtup Area / Total Site Area = 0.68

APPLICANT SIGN

ENGINEER / L.B.S