



PLAN SHOWING THE PROPOSED CONSTRUCTION OF RCC GROUND FLOOR COMMERCIAL BUILDING IN PATTa NO:2081, S.NO:662-2A,2B, AT MARUNOOTHU VILLAGE PANCHAYAT, SANARPATTI REGISTRAR OFFICE, DINDIGUL EAST TALUK, DINDIGUL DISTRICT.,

APPLICANT NAME : Ms. V.PITCHIAMMAL w/o VELU

OFFICE USE & APPROVED DETAILS:
Online Application No:SWP/BPA/0427113/2024
ROC No: MARPT/2024/003
Building Plan Permission No: 003/2024/MARPT

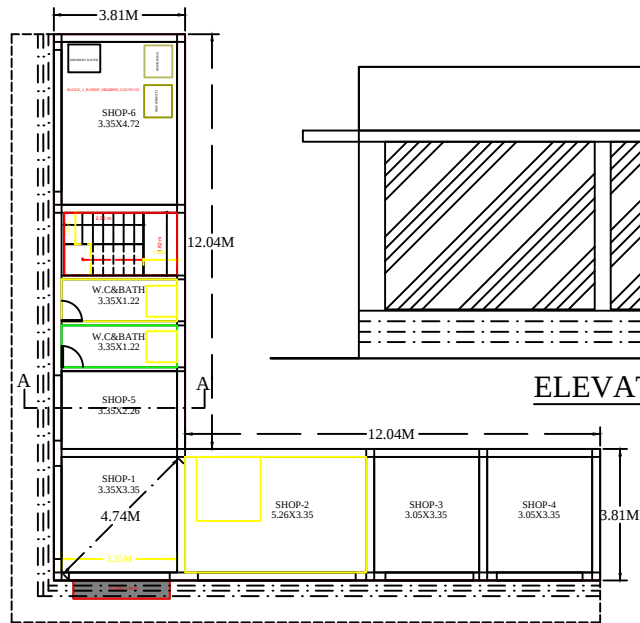


GROUND FLOOR PLAN

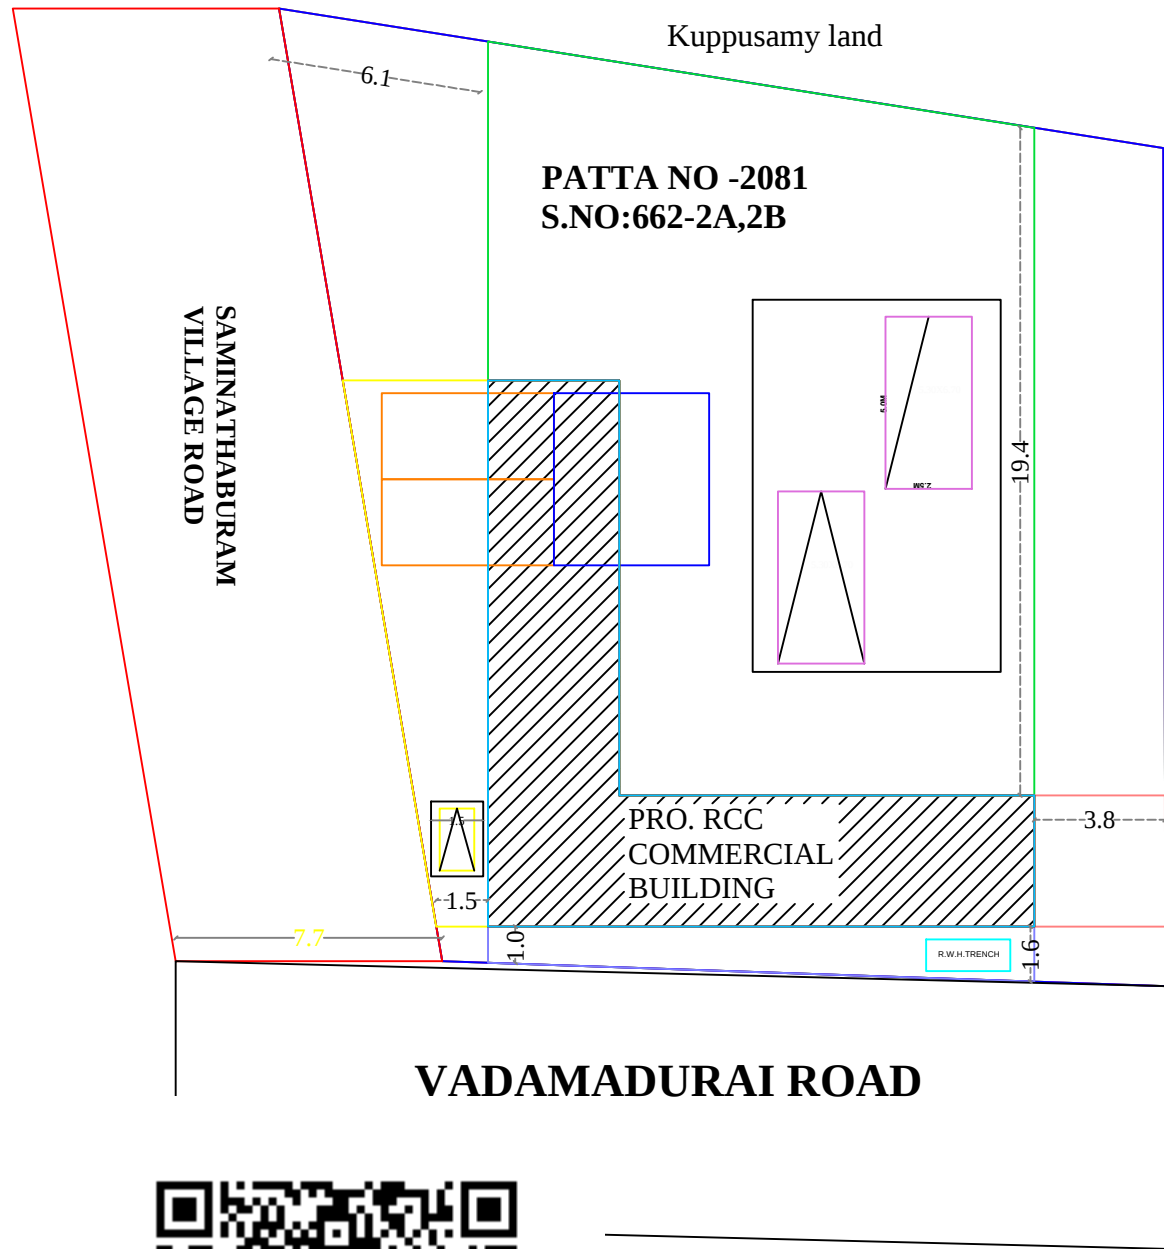


VADAMADURAI ROAD

PLAN


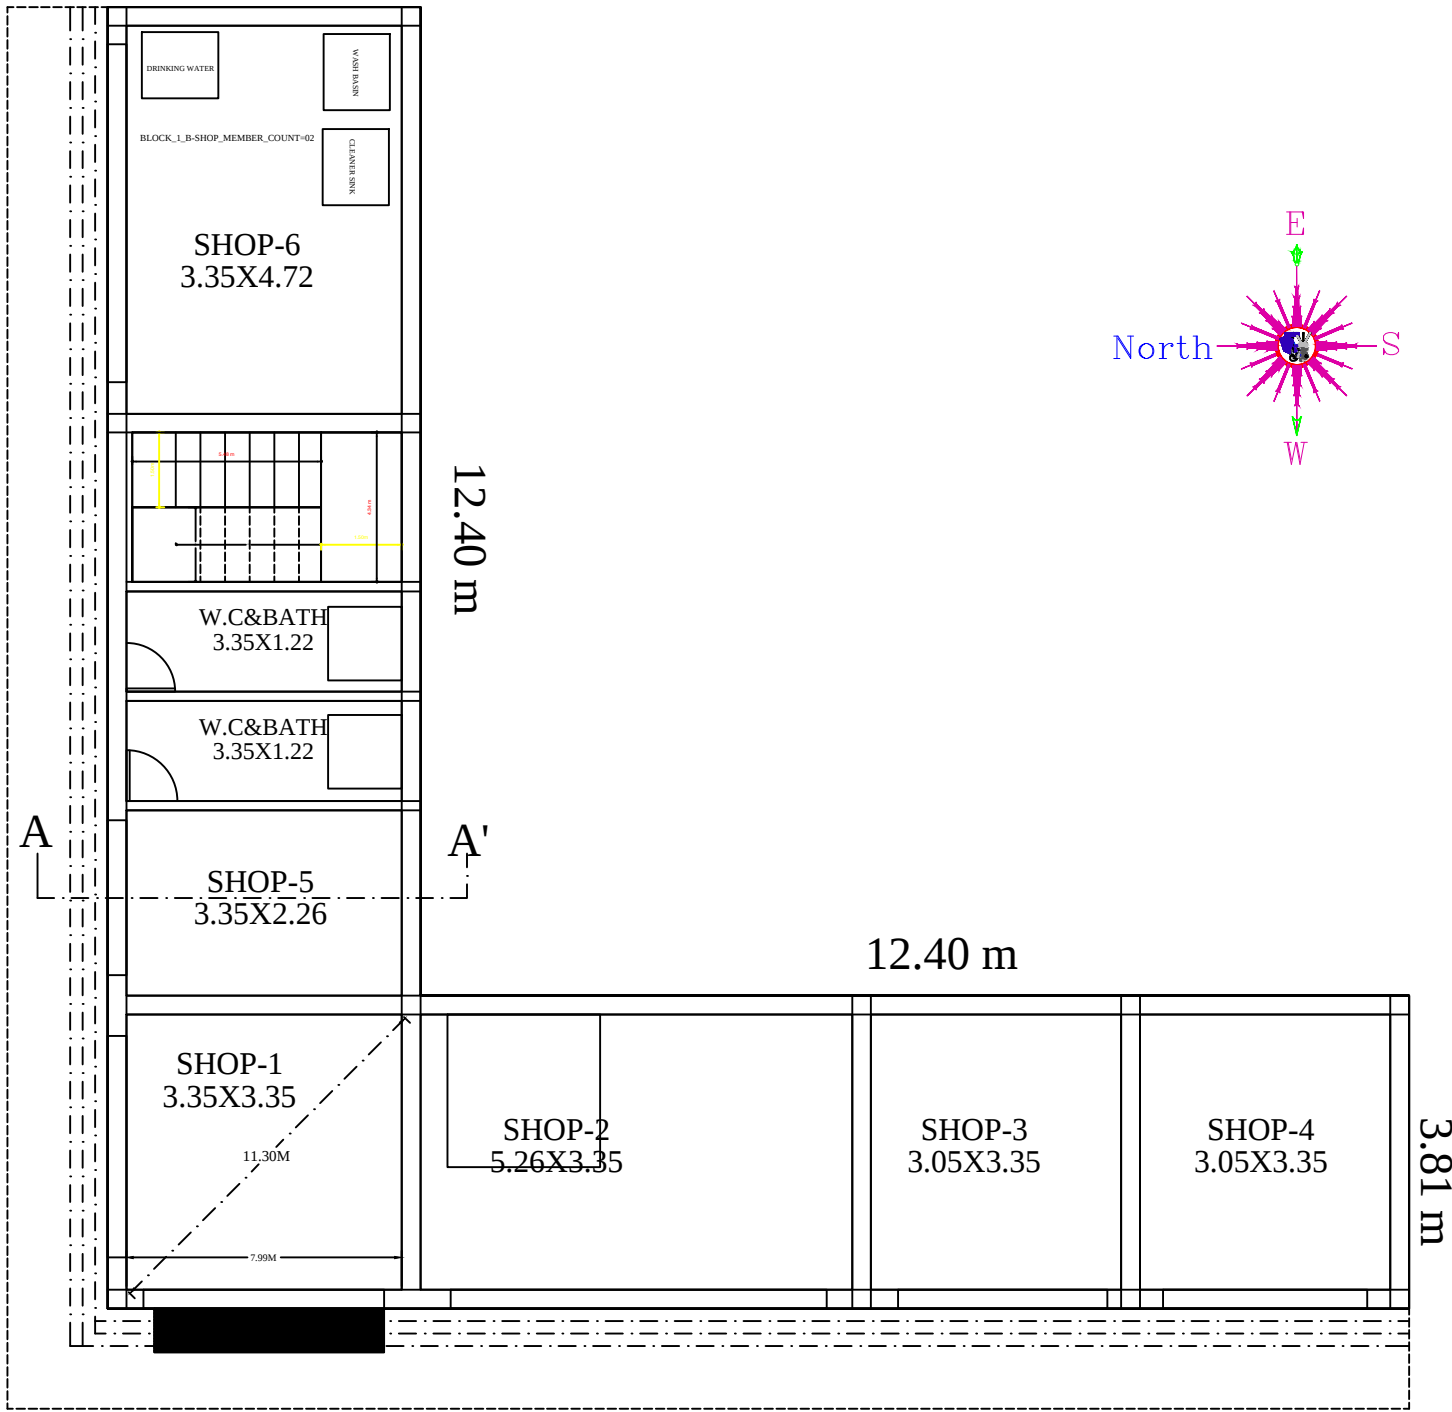


GROUND FLOOR PLAN


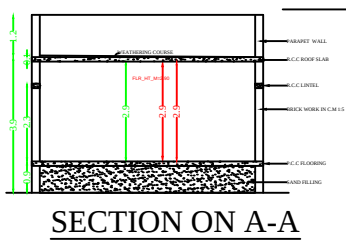


SECTION ON A-A


AREA DETAILS	Sq.Mt	Sq.Ft
Site Area (As per Document)	572.00	6156.96
Site Area (As per Patta)	600.00	6458.35
Site Area (As per Site condition)	600.00	6458.35
Pro. Ground floor Plinth Area [FSI]	106.26	1143.77
Pro. Ground floor Carpet Area	106.26	1143.77
Total Built up Area (GF)	106.26	1143.77
Open Area (Vacant site area)	493.14	5314.58

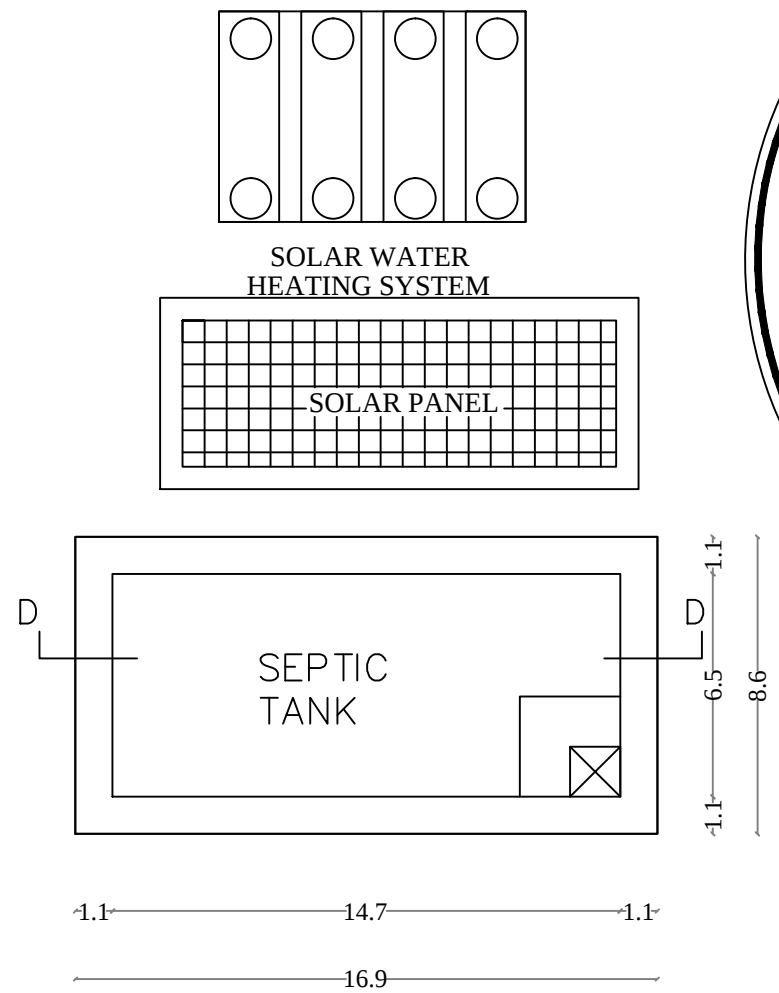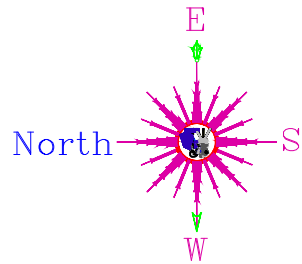

PLAN OF SEPTIC TANK
SCALE 1"=2'0"

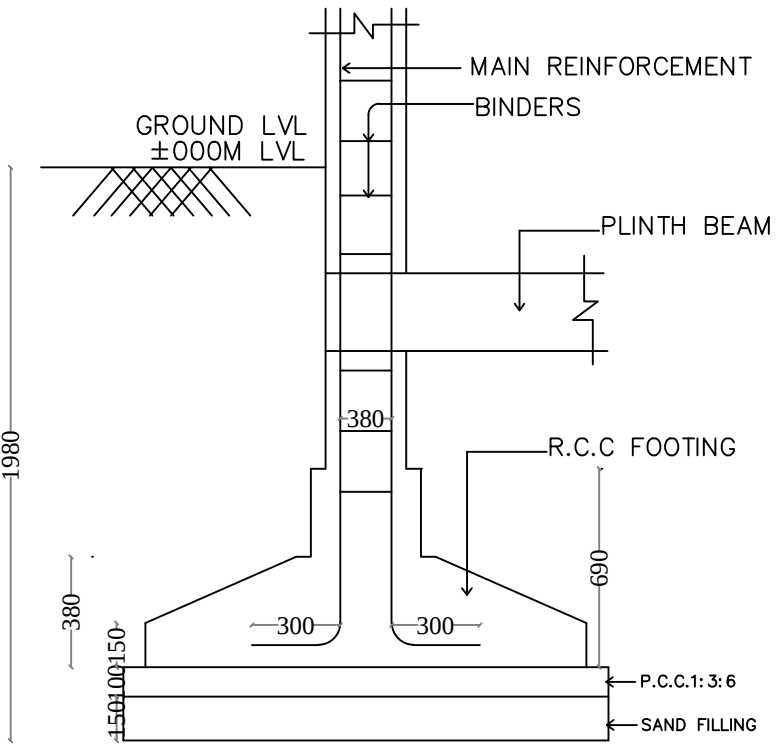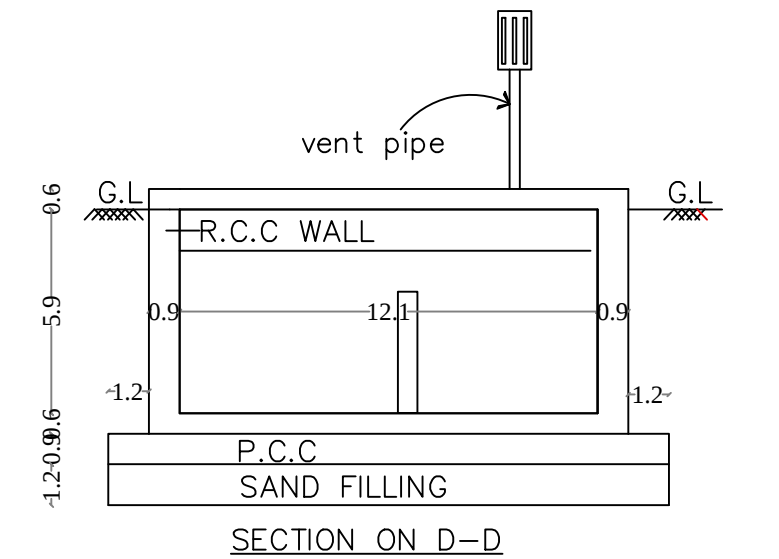

TYPICAL SECTION OF
R.C.C COLUMN FOUNDATION
SCALE : 1" = 2'-0"

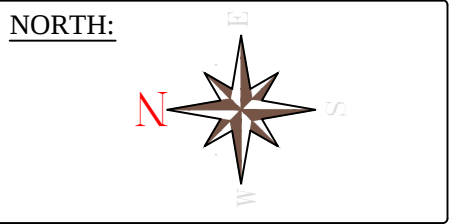

AREA DETAILS:				
BuiltUp Area		Fsi Area		
Floor	Sq.m	Sq.Ft	Sq.m	Sq.Ft
TOTAL AREA	600.00	6458.35		
PROPOSED BUILDING FLOOR AREA	106.26	1143.77	106.26	1143.77
OPEN SPACE	493.74	5314.58		

JOINERY:	
MD	3'6" X 7'0"
D	3'0" X 7'0"
D1	3'0" X 7'0"
D2	2'6" X 7'0"
W	4'6" X 4'0"
W1	4'6" X 2'6"
V	2'6" X 2'6"

REGISTER ENGINEER:

RK Construction
RS complex, Dindigul Bus stop East, Dindigul.

Er.A. AYYAPPAN, DCE, LBS,
(Licensed Building Surveyor)-(RE-41)
Dindigul Corporation,
RK Construction
RS Complex, Scheme road,
Dindigul - 624003
Cell: 63690-11148

CLIENT

APPLICANT NAME :
Ms. Ms. V.PITCHIAMMAL w/o VELU

Fsi :
Floor Space = 0.177 < 2
Index

OFFICE USE & APPROVED DETAILS:
Online Application No:SWP/BPA/0427113/2024
ROC No: MARPT/2024/003
Building Plan Permission No: 003/2024/MARPT

Marunoothu Village Panchayat,
Shanarpatti Block Panchayat,
Dindigul East Taluk,
Dindigul District,