
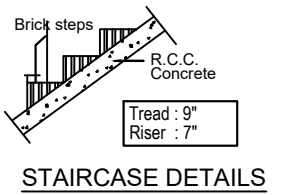
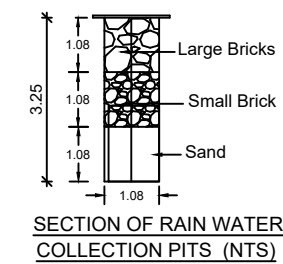
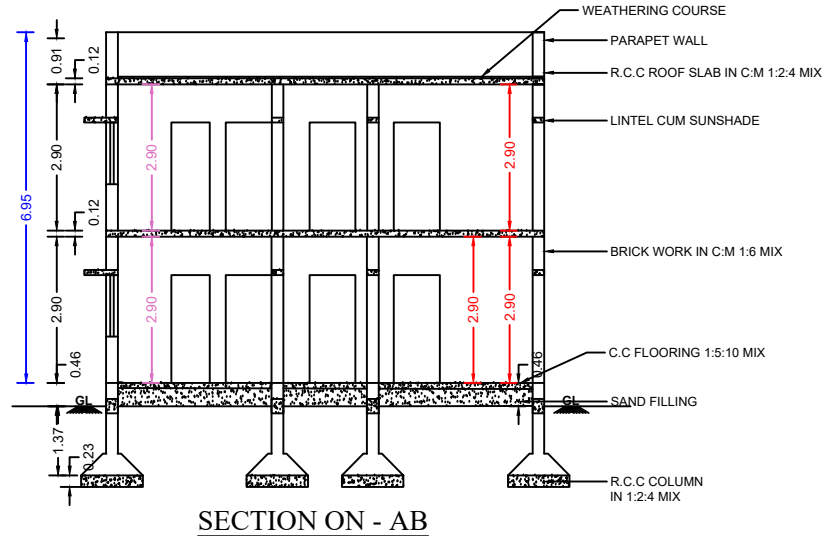



PLAN SHOWING THE PROPOSED CONSTRUCTION OF A RESIDENTIAL BUILDING IN OLD S.No: 9/1, NEW S.No: 9/1B, PATTA No: 4451 AT KALIKKAMPATTY

VILLAGE & PANCHAYAT, ATHOOR TALUK, DINDIGUL DISTRICT.


APPLICANT: Mr. A. JUSTIN AROCKIADASS S/o Mr. K. ANTONY

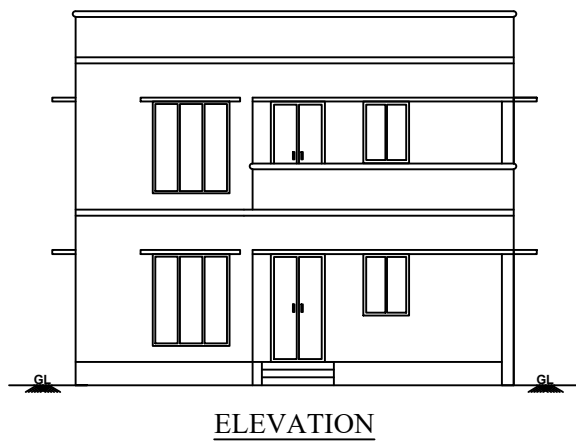




Scale: 1:100

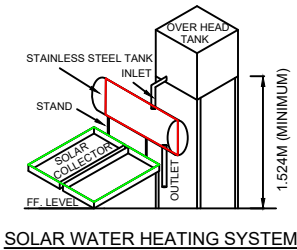

KEY PLAN

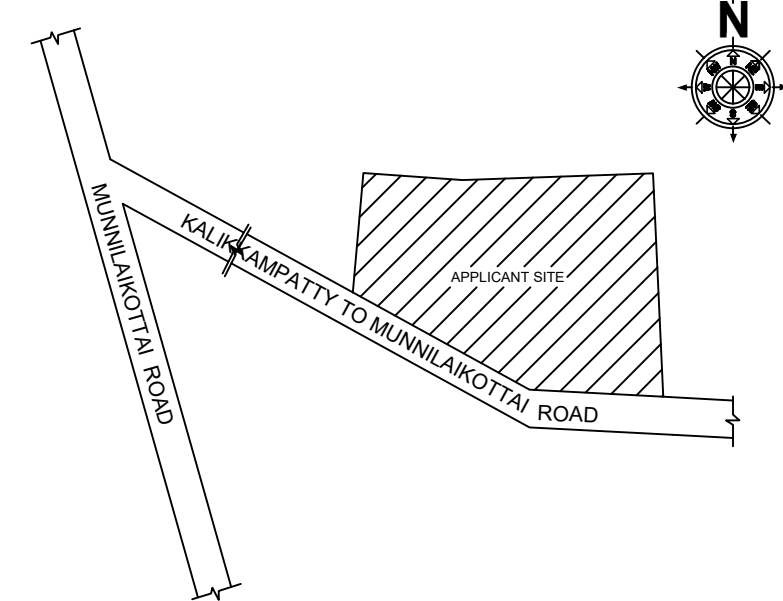

SITE PLAN

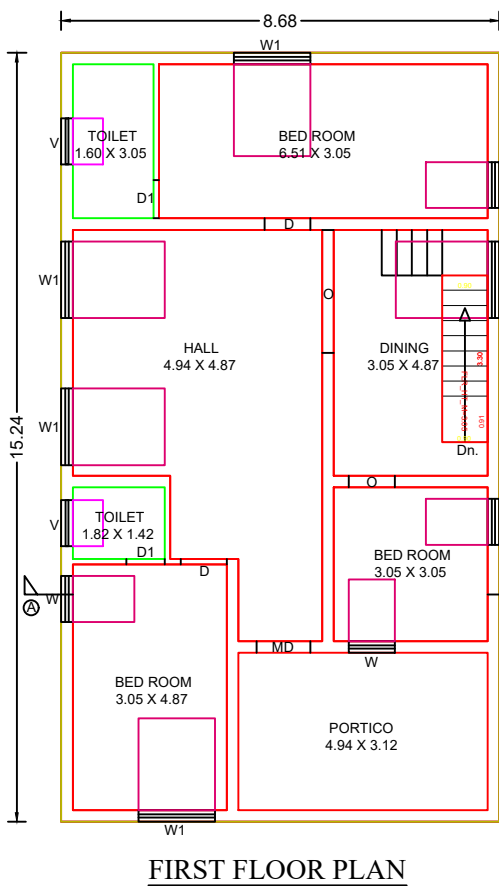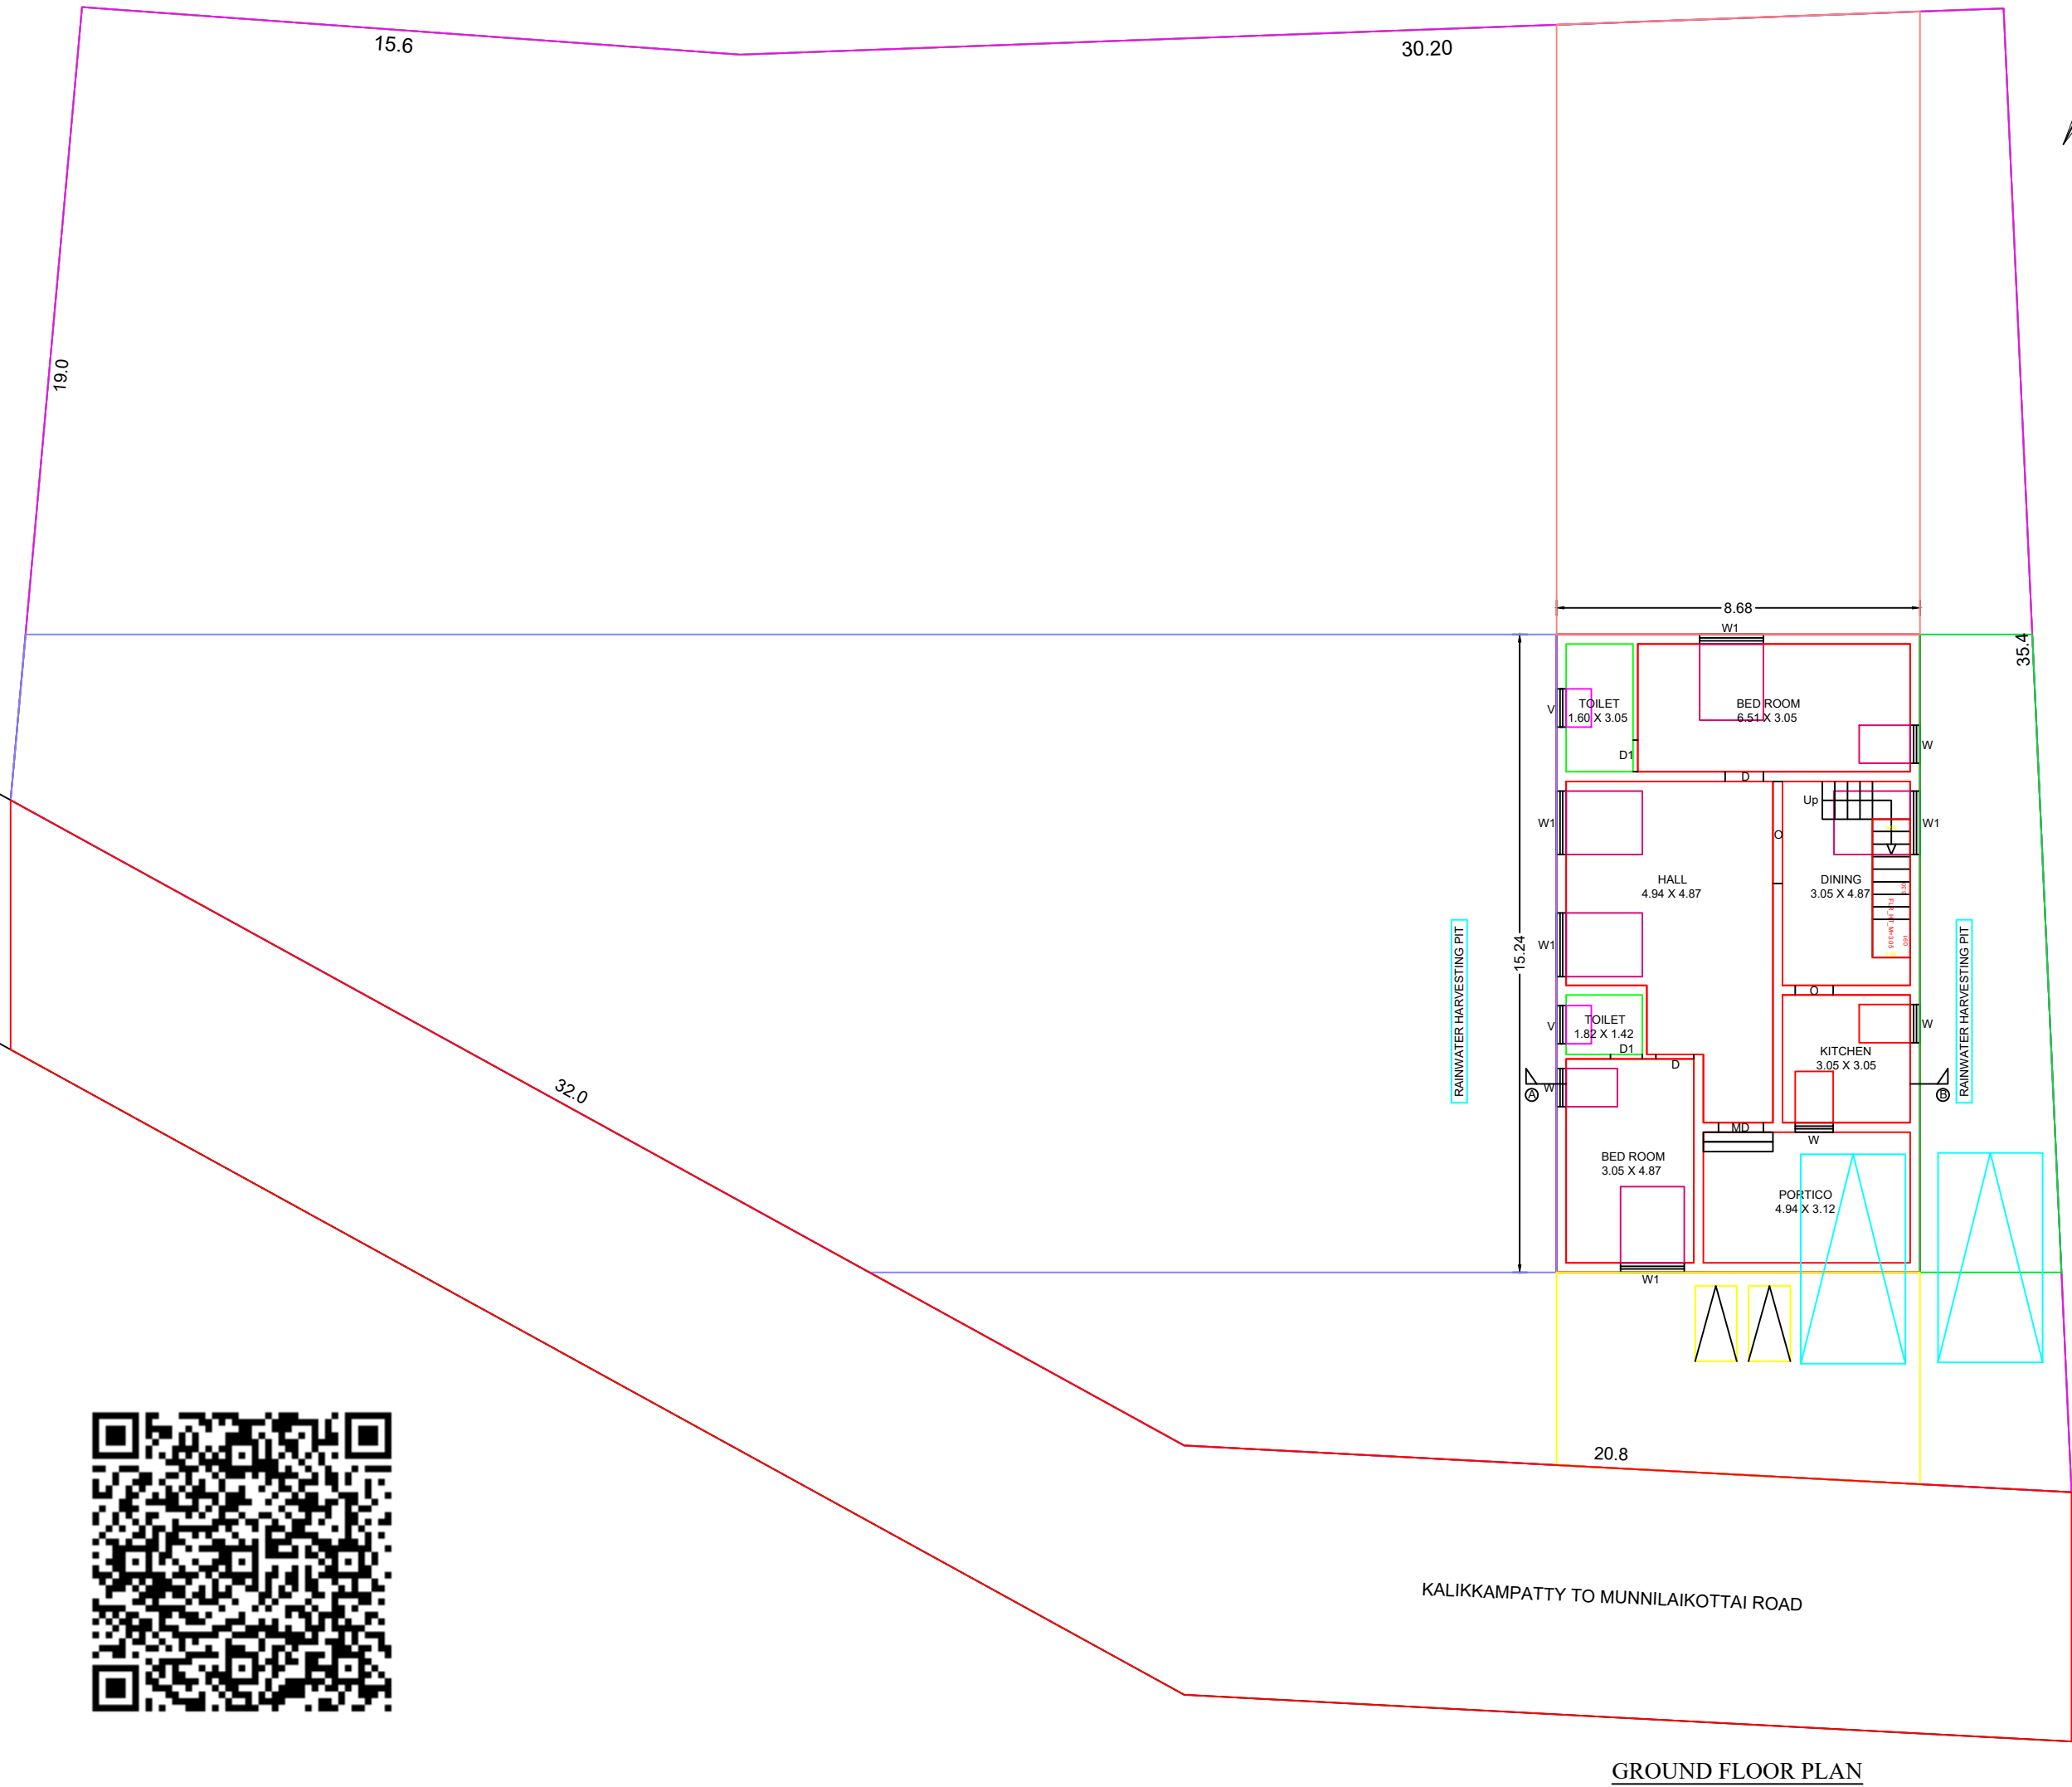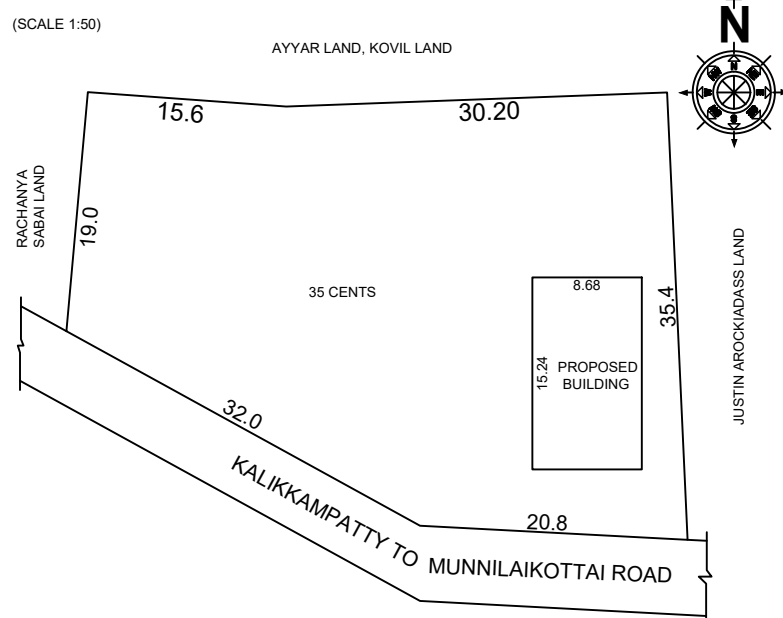

SPECIFICATION

FOUNDATION CONCRETE R.C.C COLUMN IN C.M 1:2:4 MIX AND C.C 1:5:10 MIX USING 1 1/2" JELLY
BASEMENT BRICK WORK IN C.M 1:6 MIX.
SUPERSTRUCTURE BRICK WORK IN C.M 1:6 MIX.
ROOFING R.C.C 1:2:4 MIX USING 1 1/2" JELLY
FLOORING CONCRETE IN C.C 1:5:10 MIX USING 1 1/2" JELLY
CEILING PLASTERING WITH C.M 1:3 MIX 1/2" THICK
WALL PLASTERING WITH C.M 1:5 MIX 3/4" THICK
FLOOR FINISHING WITH MARBONITE FLOORING
USE RESIDENTIAL BUILDING

SCHEDULE OF JOINERIES

S.NO.	DESCRIPTION	FEET	METRE
MD	MAIN DOOR	4'0" X 7'0"	1.22 X 2.13
D	DOOR	3'0" X 7'0"	0.91 X 2.13
D1	DOOR	2'6" X 7'0"	0.76 X 2.13
W	WINDOW	3'0" X 4'0"	0.91 X 1.22
W1	WINDOW	5'0" X 6'0"	1.52 X 1.82
V	VENTILATOR	3'0" X 3'0"	0.91 X 0.91

PRO. AREA DETAILS

Sq.Ft.	Sq.M.
--------	-------

TOTAL SITE AREA(FMB) 15241.69 1416.00

TOTAL SITE AREA (As Per Document) 15241.69 1416.00

SUPER IMPOSED PLOT BOUNDARY 15241.69 1416.00

AS AT SITE AREA 15241.69 1416.00

PRO. GROUND FLOOR 1424.00 132.28

PRO. FIRST FLOOR 1424.00 132.28

OPEN AREA 13817.69 1283.70

Parking Calculation Building Area

Required Car Parking : 2 Nos.

Required Two Wheller Parking :2Nos.

Provided Car Parking : 2 Nos.

Provided Two Wheller Parking :2Nos.

OFFICE :

APPLICANT :

A. Justin Arockiadass
(A. JUSTIN AROCKIADASS)

LICENSED BUILDER:

S. JEYAKUMAR, D.C.E.,
CIVIL ENGINEER
LICENSED BUILDING SURVEYOR
10-13-20A, Bus Stand Road
CHINNALAPATTY - 624301
DINDIGUL DISTRICT.
Cell : 98653 28824