

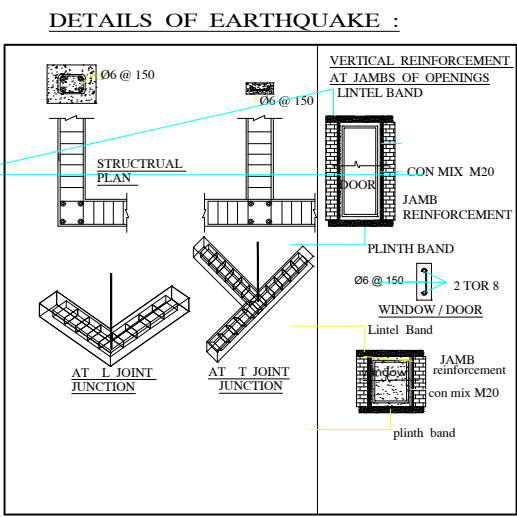
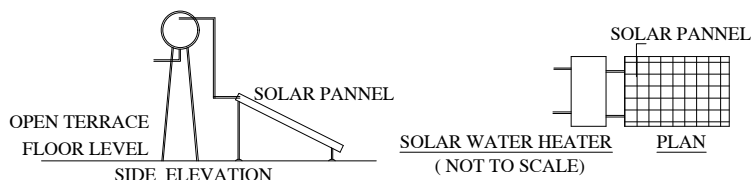
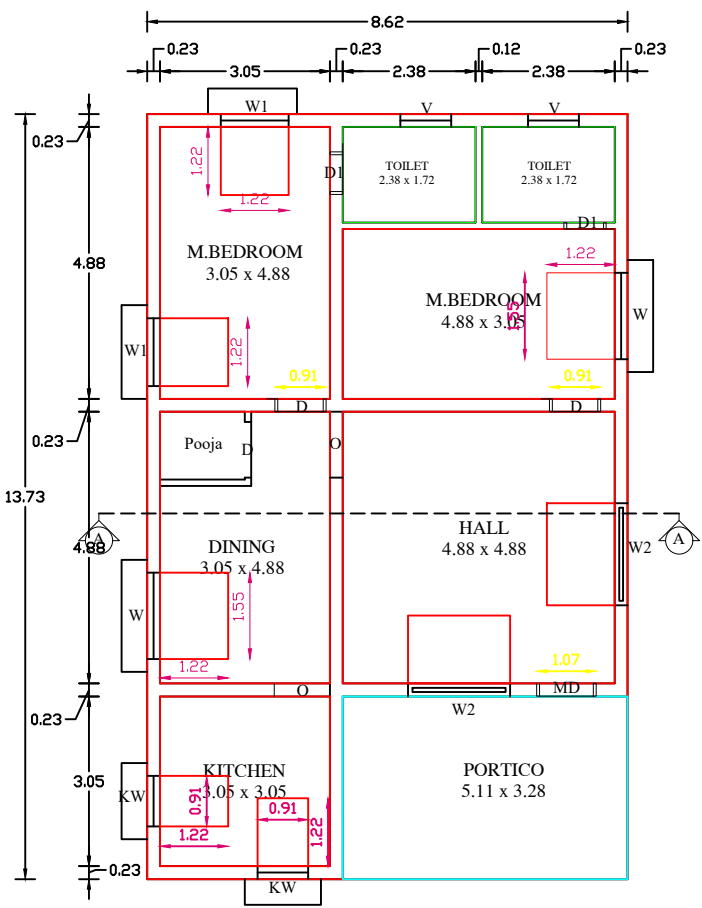
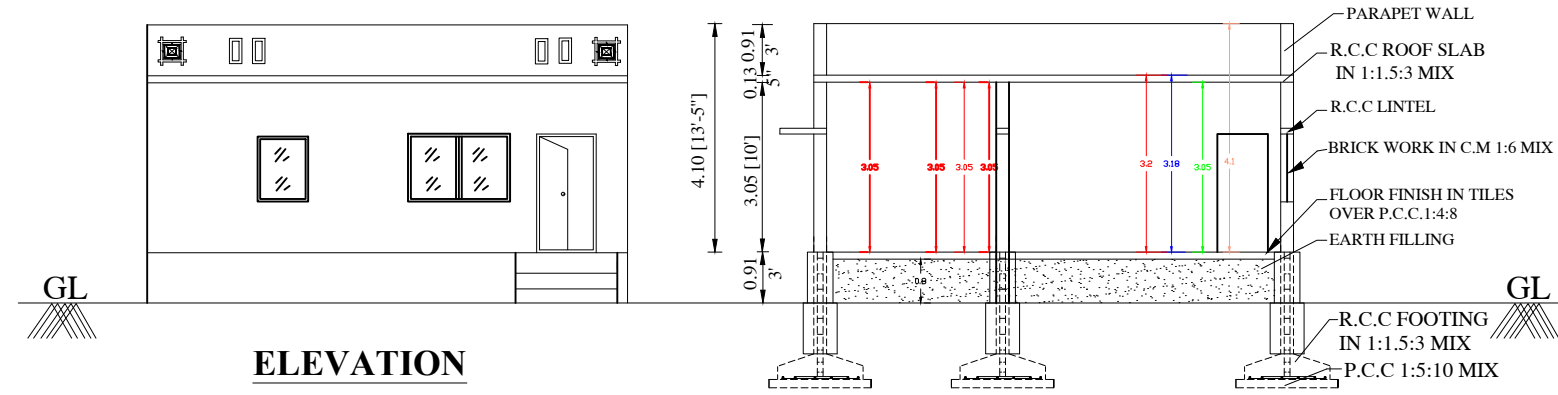
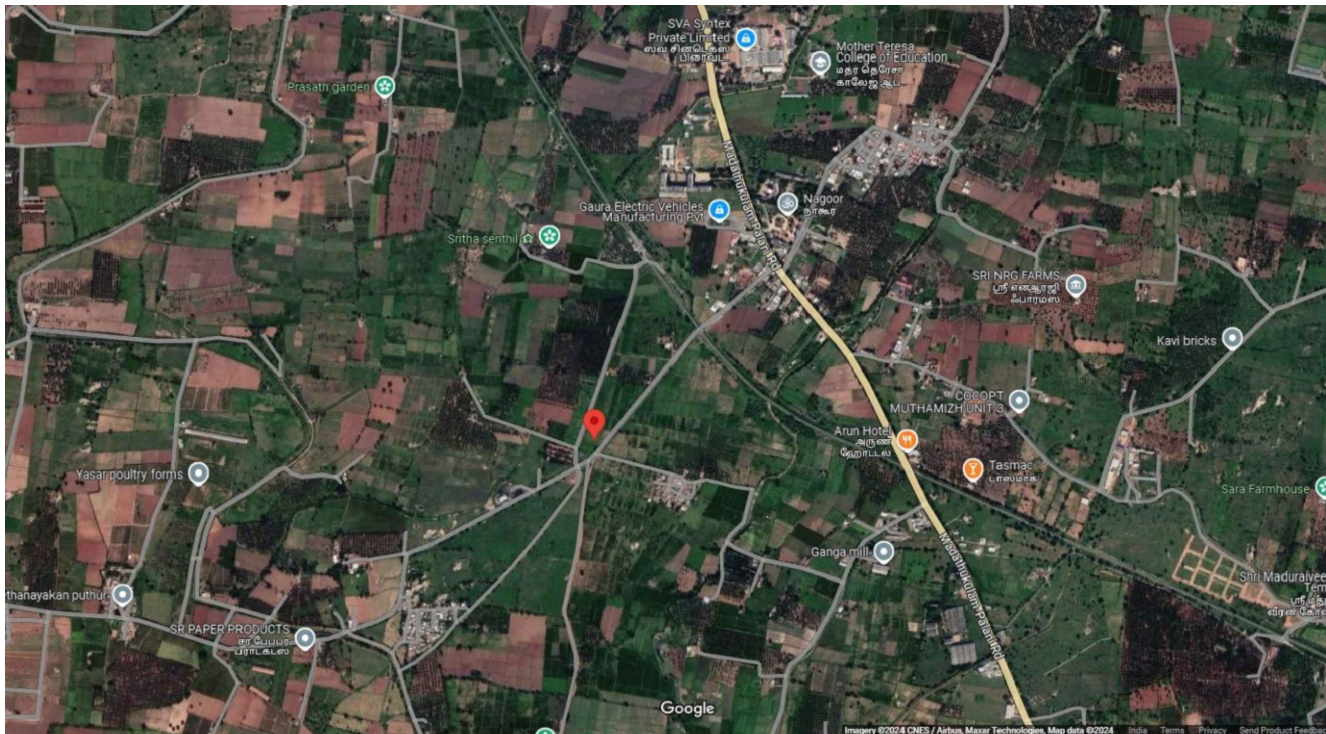
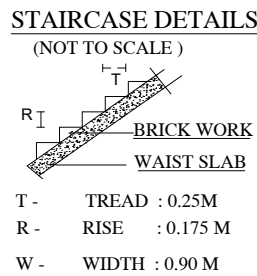


PLAN SHOWING THE PROPOSED CONSTRUCTION OF R.C.C ROOF GROUND FLOOR
RESIDENTIAL BUILDING AT S.F.NO.56/5C4, PATTI NO.1170, CHITHTHIRAIKULAM
VILLAGE AND PANCHAYAT, PALANI TALUK, DINDIGUL DISTRICT.

APPLICANT :- Mrs.THAVAPRIYA, W/o.Mr.SENTHILKUMAR

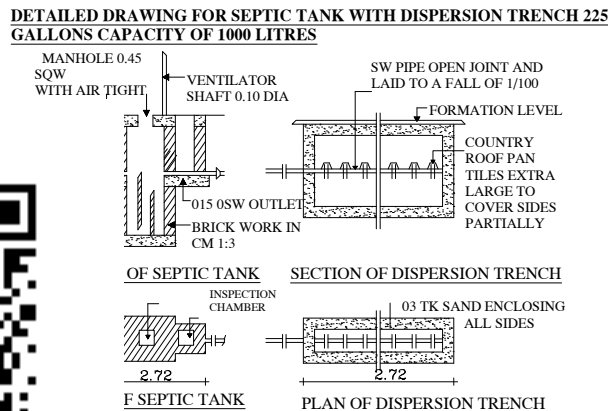


PROPOSED GROUND FLOOR PLAN
(FACING EAST)

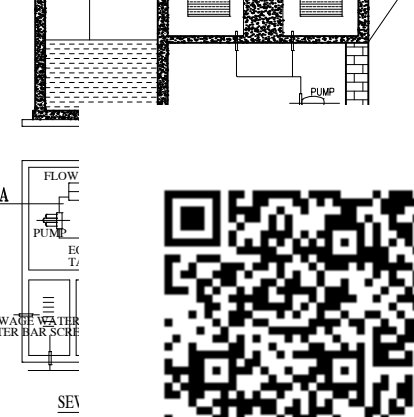

SITE REFERENCE
(10°29'52.8"N 77°26'21.0"E)
KEY MAP (NOT TO SCALE)

SITE PLAN
(SCALE 1: 200)

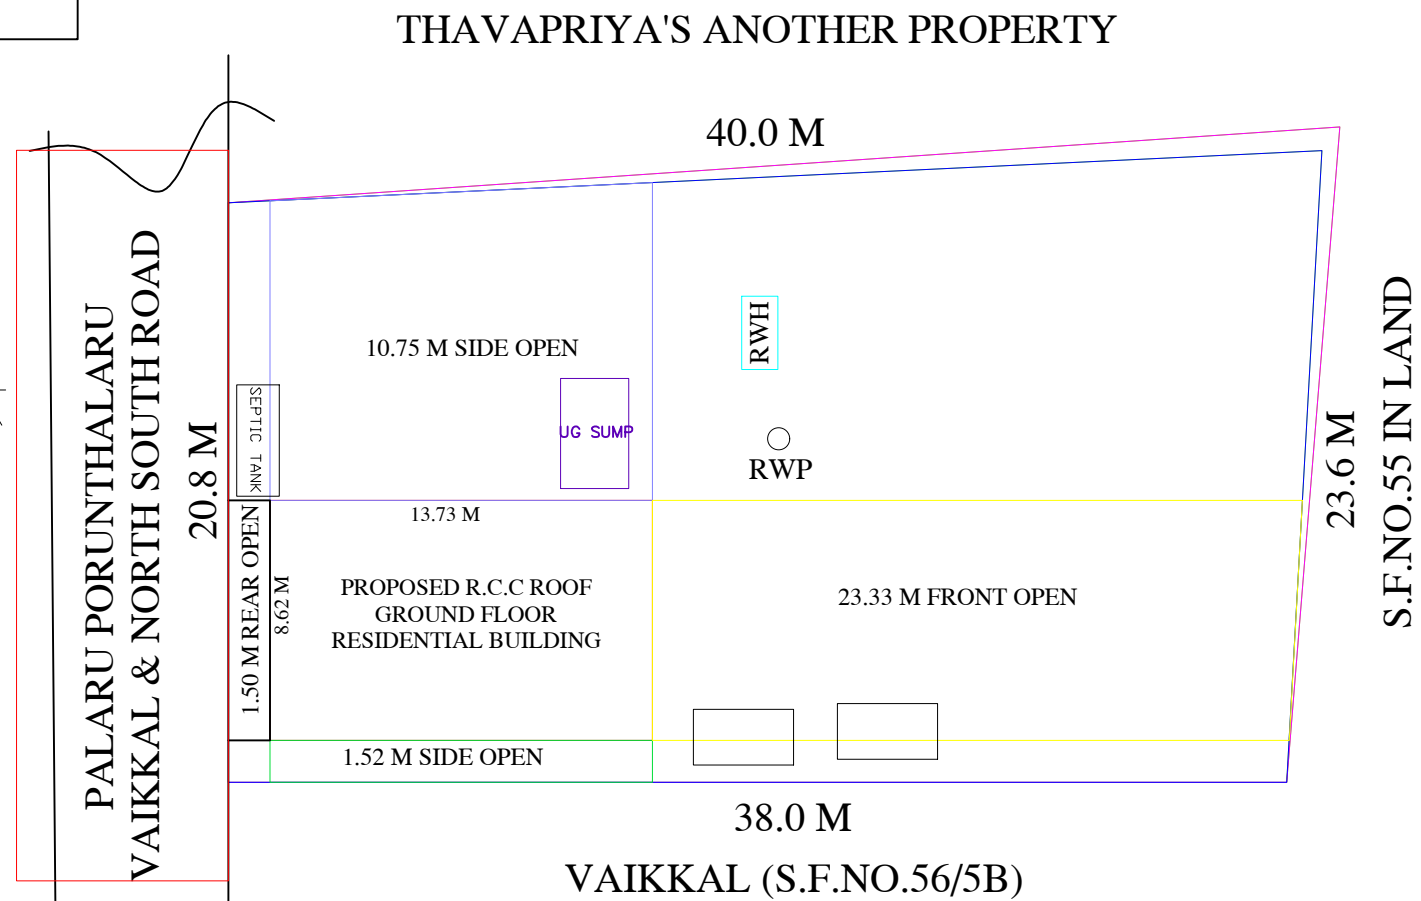

AREA DETAILS	SQ.M	SQ.FEET
AREA OF THE SITE AS PER DOCUMENT	838.00	9020.23
AS PER PATTI	838.00	
AS PER SITE	855.00	
AS PER SUPERIMPOSED	838.00	9020.23

PLINTH AREA		
GROUND FLOOR BUILDING	118.35	1273.92
AREA OF OPEN SPACE	719.65	7746.31


CARPET AREA		
GROUND FLOOR BUILDING	94.68	1019.14
PARKING	REQUIRED	PROVIDED
CARS SPACE	1	1
TWO WHEELER SPACE	1	1
FSI		0.14
PLOT COVERAGE		14%

DETAILS OF JOINERIES

MD - DOOR	1.06 X 2.13	W - WINDOW	0.99 X 1.22
D - DOOR	0.91 X 2.13	W1 - WINDOW	1.22 X 1.22
D1 - DOOR1	0.76 X 2.13	W2 - WINDOW	1.83 X 1.22
O - OPEN	0.91 X 2.13		
V - VENTILATOR	0.91 X 0.61		

COLOUR INDEX

SITE BOUNDARY	
PRO.R.C.C ROOF G.F BUILDING	
RAINWATER STORAGE PIT	
ROAD	

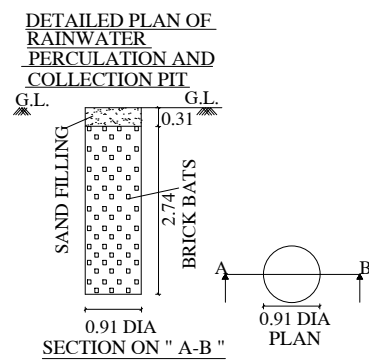

APPROVAL AUTHORITY

APPLICANT:-

Mrs.THAVAPRIYA,

S.ThavaPriya

REGISTERED ENGINEER:

Er.M.ESWARI, DCE., L.B.S.,
Reg. No: 080/LS/2022/00001
SURESH CONSTRUCTION
Consulting Civil Engineer,
58, Pattali Street, Kurumbapatty,
PALANI-624601. Cell: 9384481220

DRAWN BY

Er. M. ESWARI, DCE. L. B. S.,
Reg.No.080/LS/2022/00001
SURESH Construction
58, Pattali Street, Kurumbapatty,
Adivaram, Palani - 624 601.
Mobile : 93844 81220