
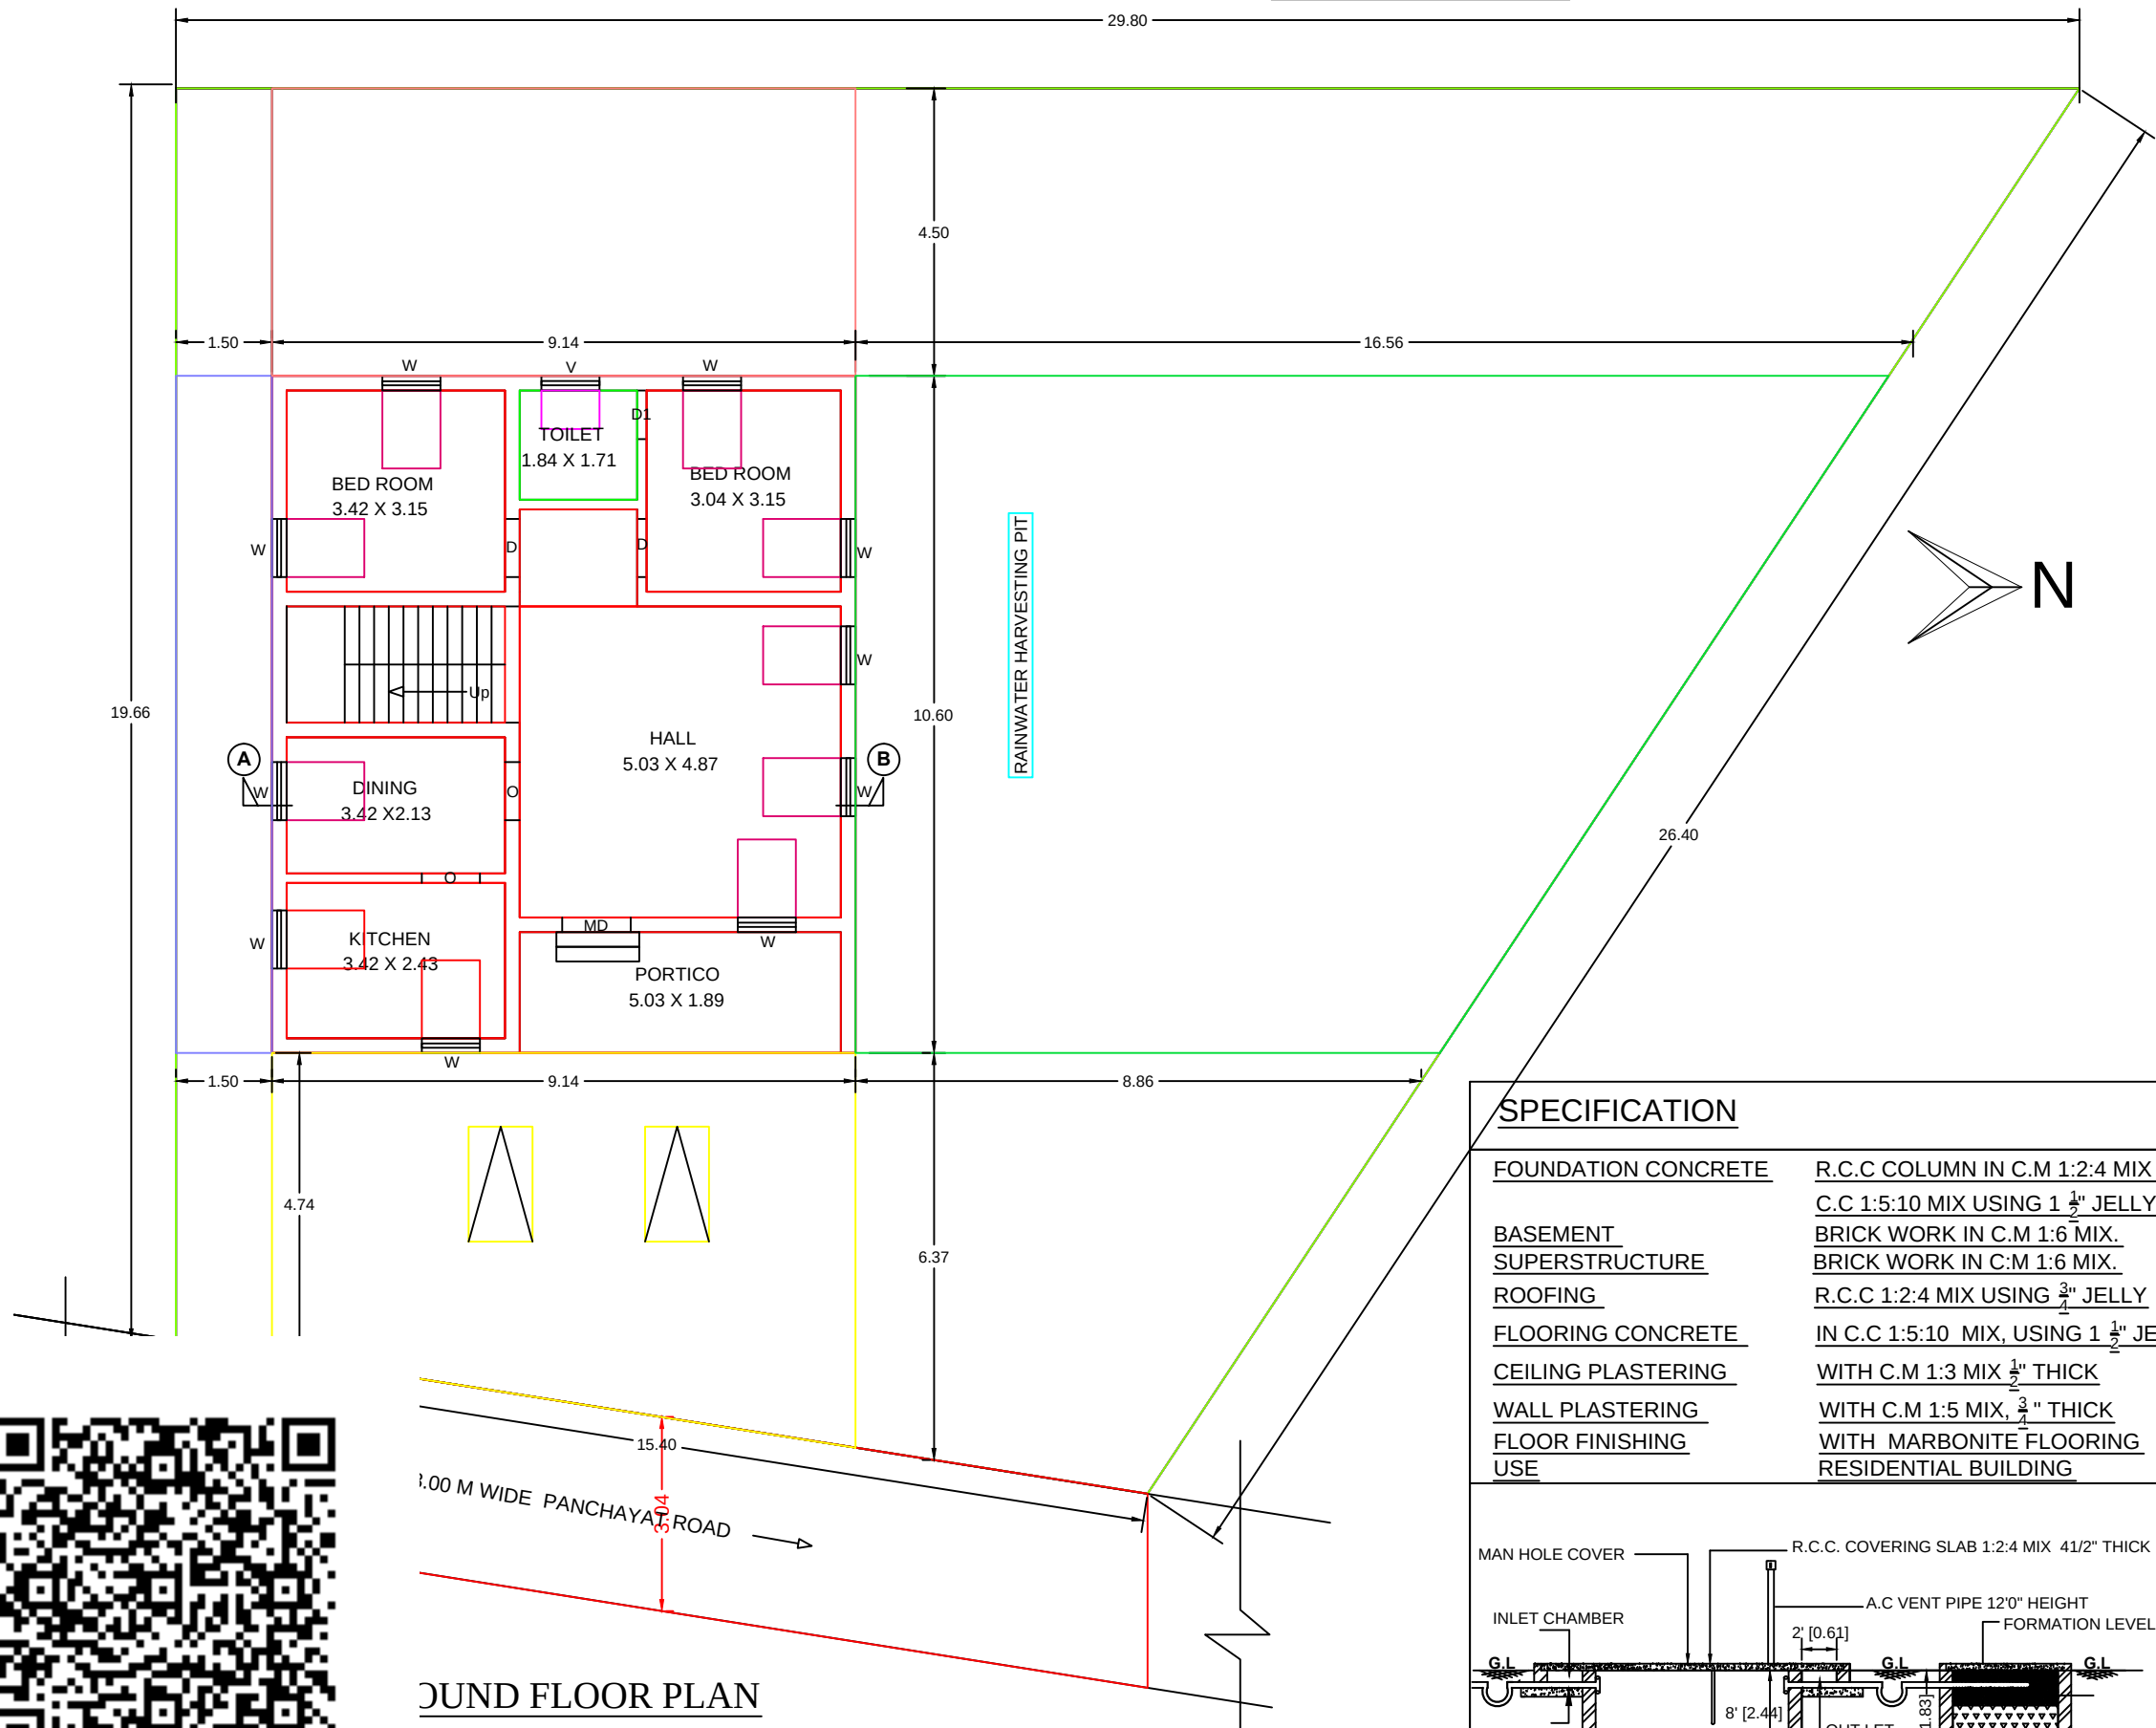


PLAN SHOWING THE PROPOSED CONSTRUCTION OF A RESIDENTIAL BUILDING IN OLD S.No: 449/ 2C,
NEW S.No: 449/ 2C1, PATTA No: 2713, AT ERUTHAPPANPATTI VILLAGE,AMMAPATTI VILLAGE & PANCHAYAT,
VEDASANDUR TALUK , DINDIGUL DISTRICT.

APPLICANT: Mr.B.LAKSHMANAN S/o Mr.BALASUBBIRAMANIYAM.


Scale: 1:100

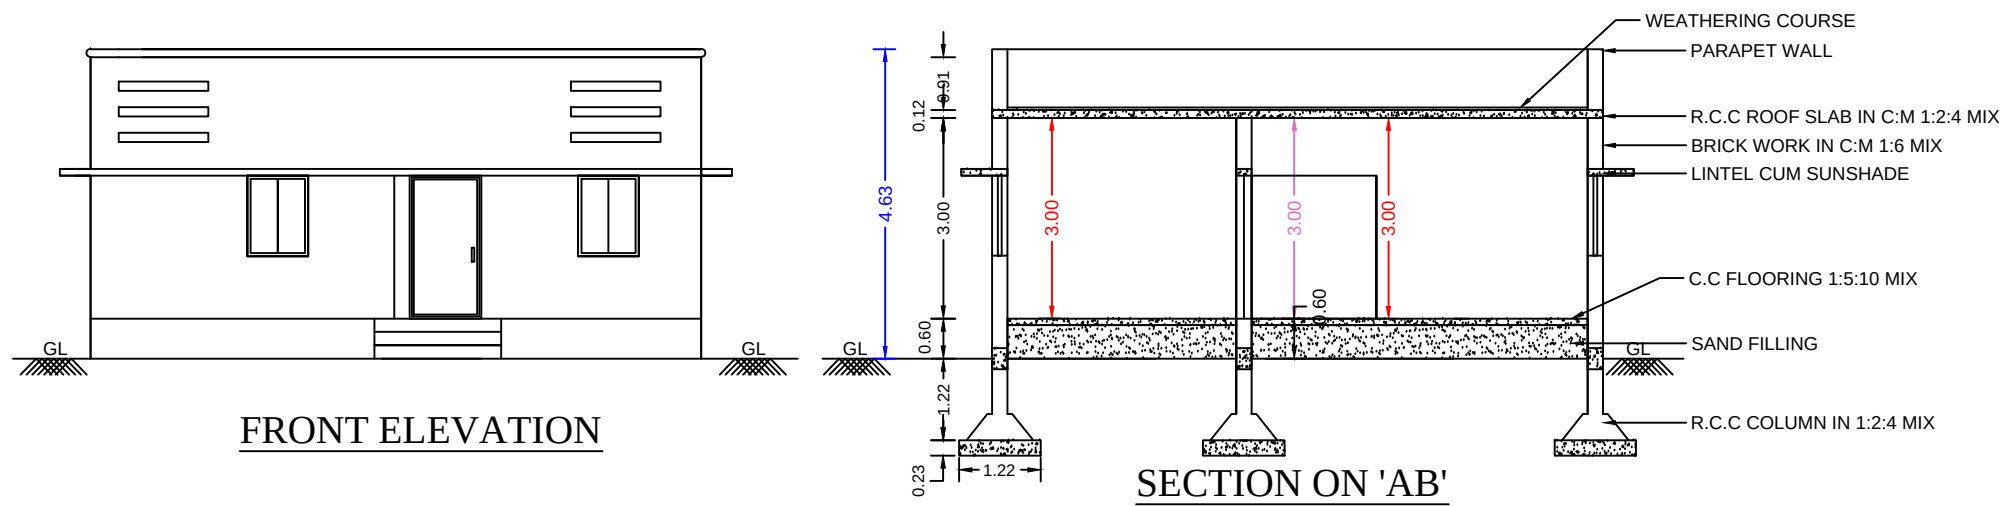


GROUND FLOOR PLAN

SPECIFICATION

FOUNDATION CONCRETE R.C.C COLUMN IN C.M 1:2:4 MIX AND C.C 1:5:10 MIX USING 1 1/2" JELLY
BASEMENT SUPERSTRUCTURE BRICK WORK IN C.M 1:6 MIX.
ROOFING R.C.C 1:2:4 MIX USING 3/4" JELLY
FLOORING CONCRETE IN C.C 1:5:10 MIX, USING 1 1/2" JELLY
CEILING PLASTERING WITH C.M 1:3 MIX 1/2" THICK
WALL PLASTERING WITH C.M 1:5 MIX, 3/4" THICK
FLOOR FINISHING WITH MARBONITE FLOORING
RESIDENTIAL BUILDING USE


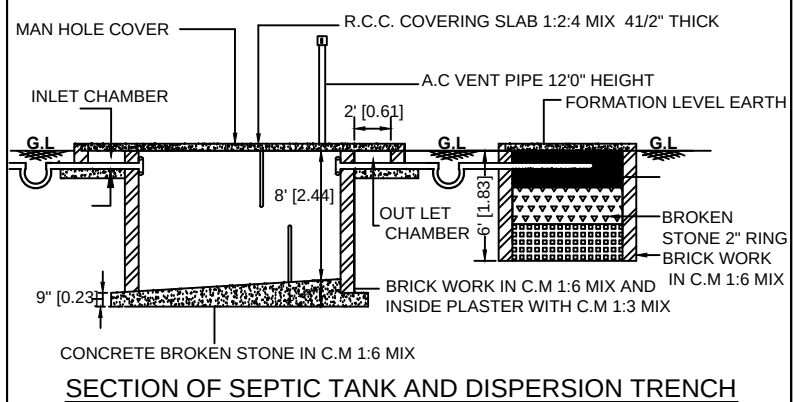


KEY PLAN

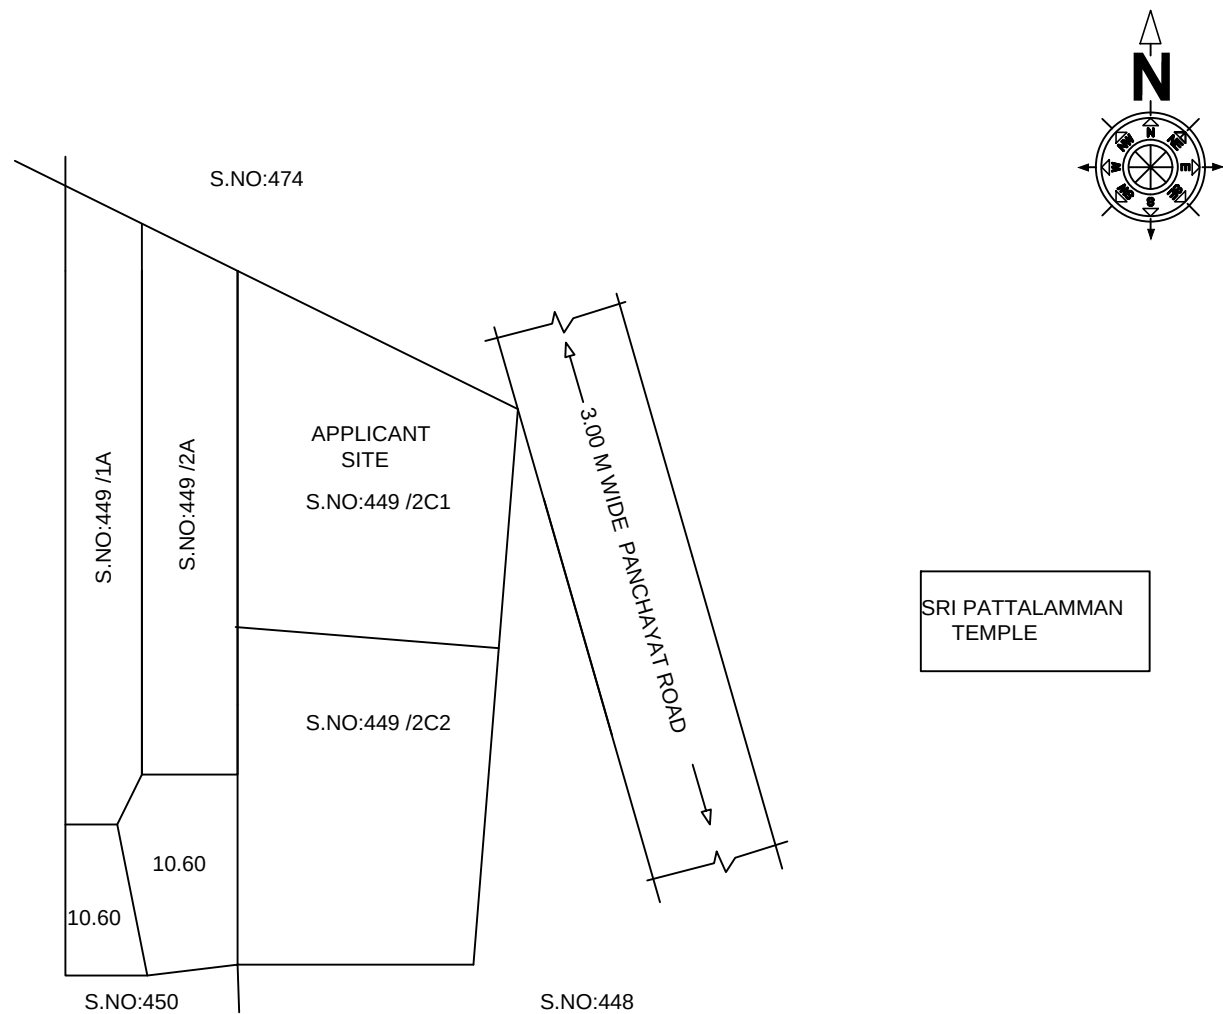

SITE PLAN

(SCALE 1:50)

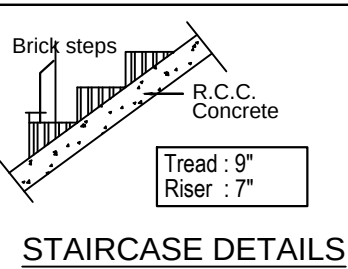
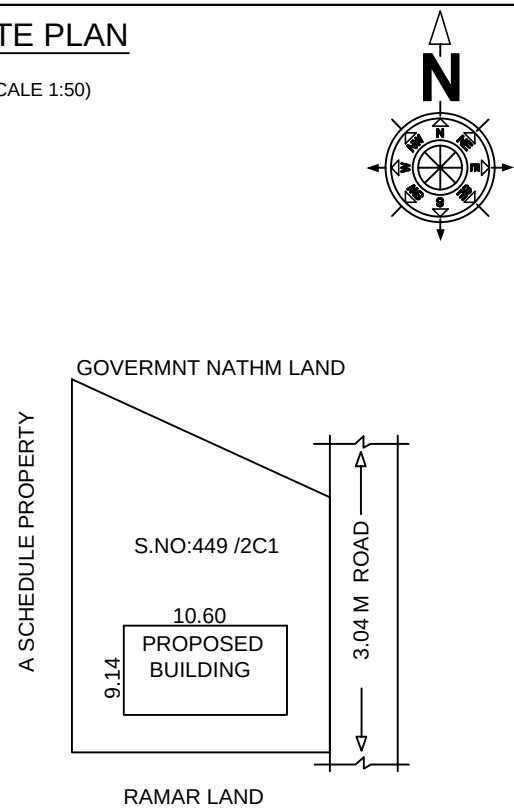


SCHEDULE OF JOINERIES

S.NO.	DESCRIPTION	FEET	METRE
MD	MAIN DOOR	4'0" X 7'0"	1.22 X 2.13
D	DOOR	3'0" X 7'0"	0.91 X 2.13
D1	DOOR	2'6" X 7'0"	0.76 X 2.13
W	WINDOW	4'0" X 4'0"	1.22 X 1.22
V	VENTILATOR	3'0" X 3'0"	0.91 X 0.91

PRO. AREA DETAILS

	Sq.Ft.	Sq.M.
TOTAL SITE AREA(FMB)	5133.52	476.92
TOTAL SITE AREA (As Per Document)	4573.38	425.03
SUPER IMPOSED PLOT BOUNDARY	4573.38	425.03
AS AT SITE AREA	4573.38	425.03
PRO. GROUND FLOOR	1042.80	96.88

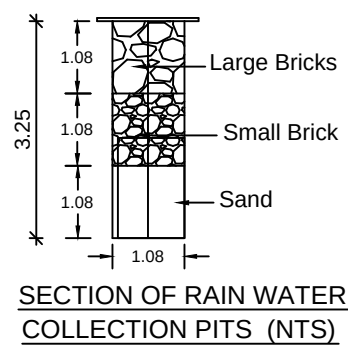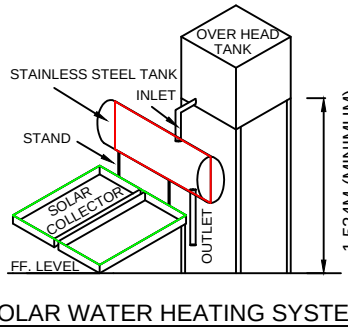

Parking Calculation Building Area

Required Car Parking : Nil.
Required Two Wheller Parking :1 No.
Provided Car Parking : Nil.
Provided Two Wheller Parking :2 No.

APPLICANT :

B. Lakshmanan
(B.LAKSHMANAN)

LICENSED ENGINEER:

Er. B. ARUNKUMAR, B.E.,
Licensed Building Surveyor,
Consulting Civil Engineer,
Thadikombu Town Panchayat,
East Street, Thadicombu.
DINDIGUL.
Cell : 95242 68244

OFFICE :