

PLAN SHOWING THE PROPOSED CONSTRUCTION OF GROUND AND FIRST FLOOR RESIDENTIAL BUILDING IN THE S.NO:730/1(OLD), 730/1A1C(NEW),
PATTA NO:3688, PLOT NO:115, AT KUTTATHUPATTI VILLAGE & PANCHAYAT, DINDIGUL WEST TALUK , DINDIGUL DISTRICT

APPLICANT NAME:- Mr.A.PRABAGARAN.,

SCALE 1:100

JOINERY DETAILS		
DESCRIPTION		METER
MD	MAIN DOOR	1.20 X 2.20
DD	DOOR	1.52 X 2.20
D1	DOOR	0.91 X 2.20
W1	WINDOW	1.22 X 1.20
W2	WINDOW	1.83 X 1.20
V	VENTILATION	0.61 X 0.61



SPECIFICATION :-		
FOUNDATION	R.C.C COLUMN FOOTING IN 1:2:4 MIX OVER A BED OF C.C.1:5:10 MIX	
BASEMENT	R.R.COLUMN IN 1:2:4 MIX	
SUPERSTRUCTURE	BRICK WORK IN C.M.1:6 MIX	
ROOFING	ROOF SLAB IN R.C.C 1:2:4	
FLOORING	FLOORING IN C.C.1:4:8 MIX OVER A TOP FINISH IN TILES	
PLASTERING	PLASTERING IN C.M.1:6 MIX	
USE	RESIDENTIAL BUILDING	

SPECIFICATION		
AREA CALCULATIONS IN SQ.M		
AREA DETAILS	SQ.FT	SQ.M
APPLICANT SITE	2855.25	265.26
GROUND FLOOR	1131.83	105.15
FIRST FLOOR	399.77	37.14
OPEN SPACE	1723.42	160.11

PARKING DETAIL:		
PARKING TYPE	REQUIRED	PROVIDED
TWO WHEELER	1	1
CAR	1	1



APPLICANT

ENGINEER

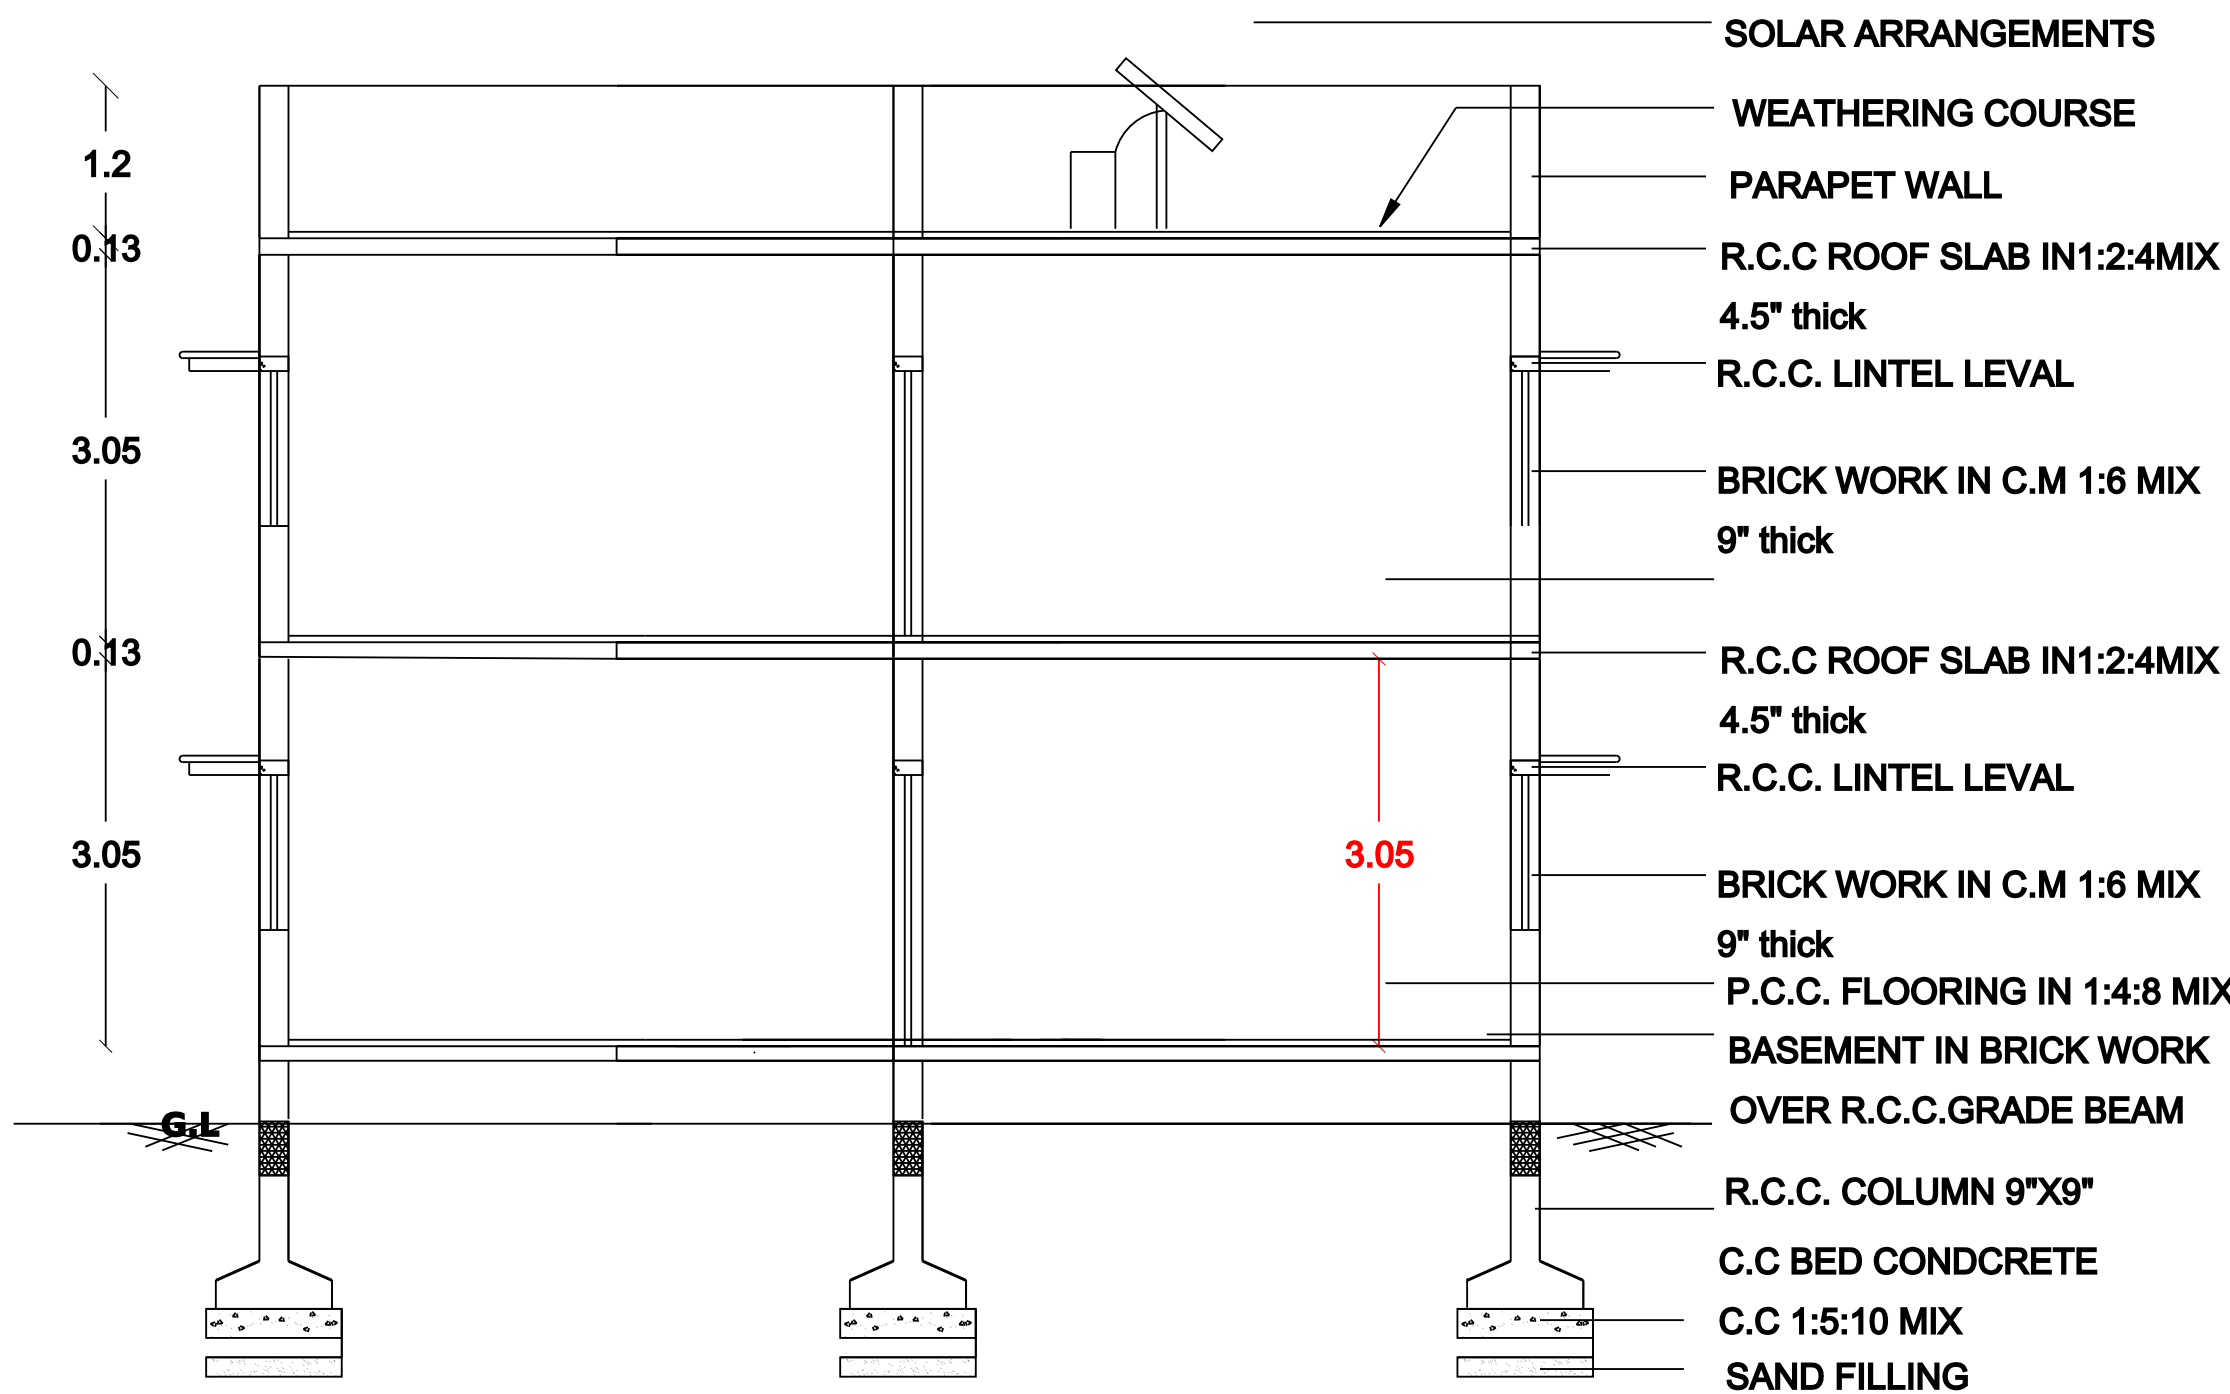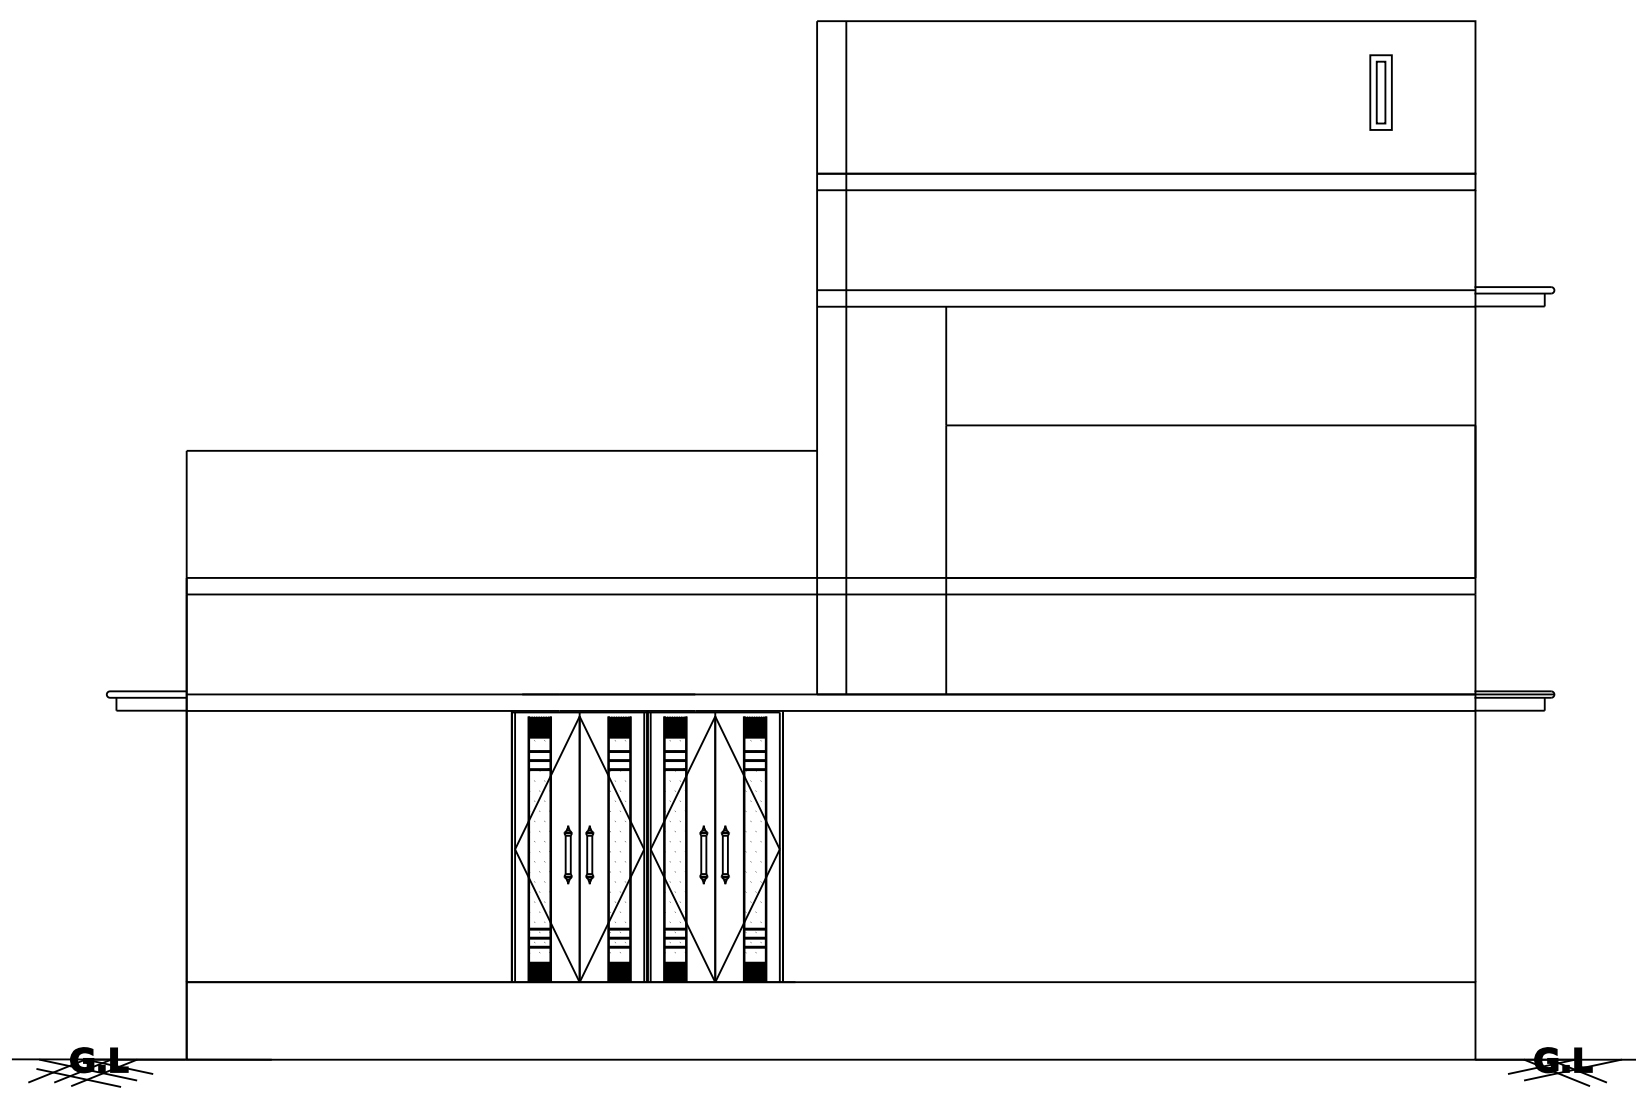

SECTION " AB "

SOLAR WATER HEATING
SYSTEM

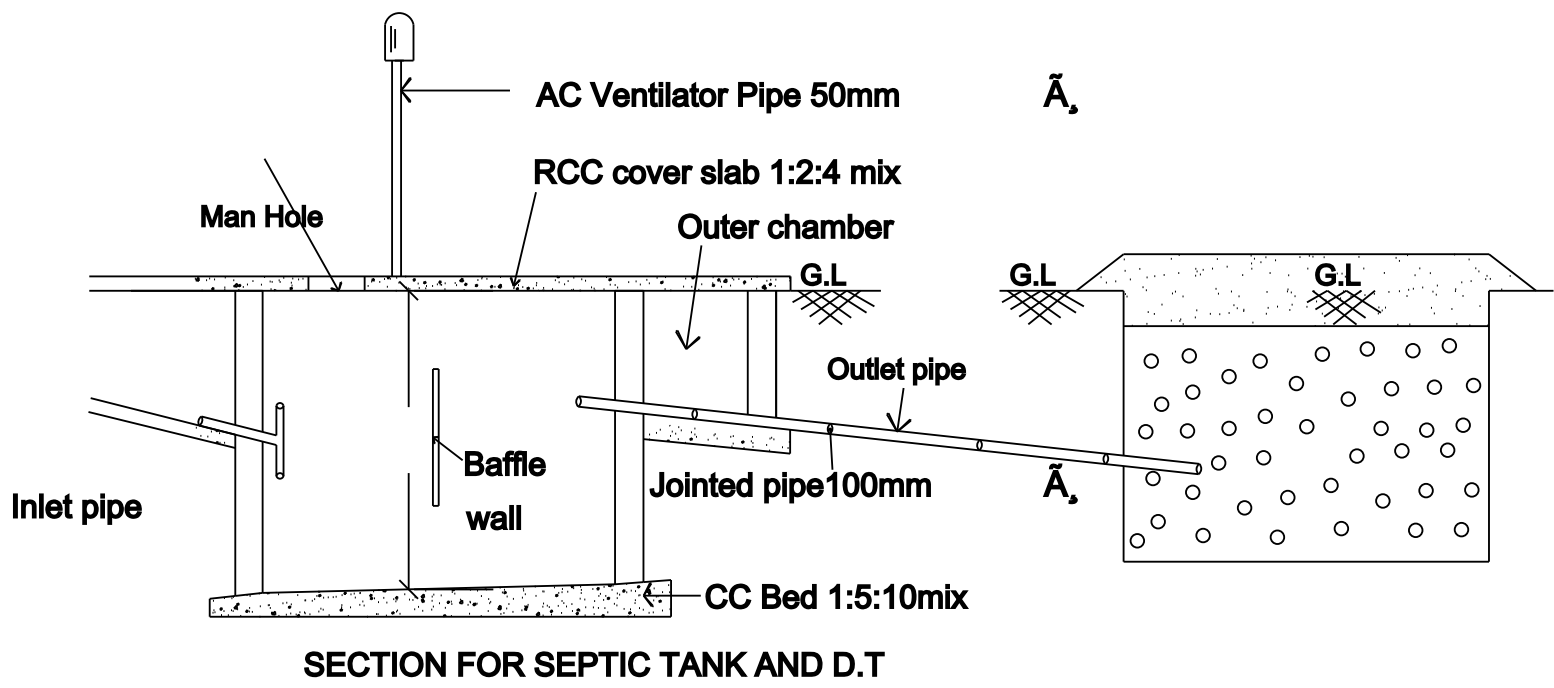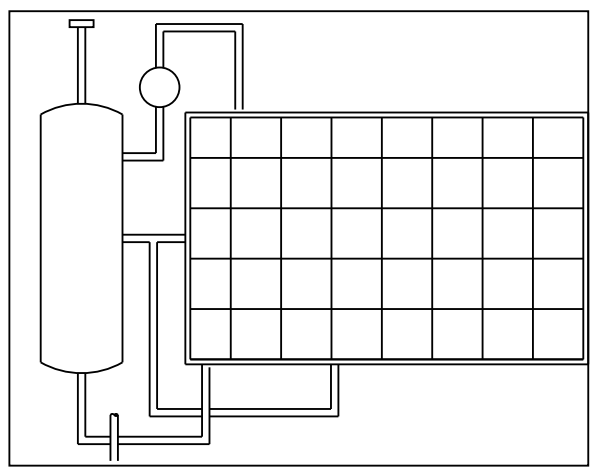

SECTION FOR SEPTIC TANK AND D.T

(NOT TO SCALE)


APPROVED DETAIL:-

ONLINE APPLICATION NO:-

ROC NO :-

BUILDING PLAN PERMISSION NO:-

SITE PLAN:

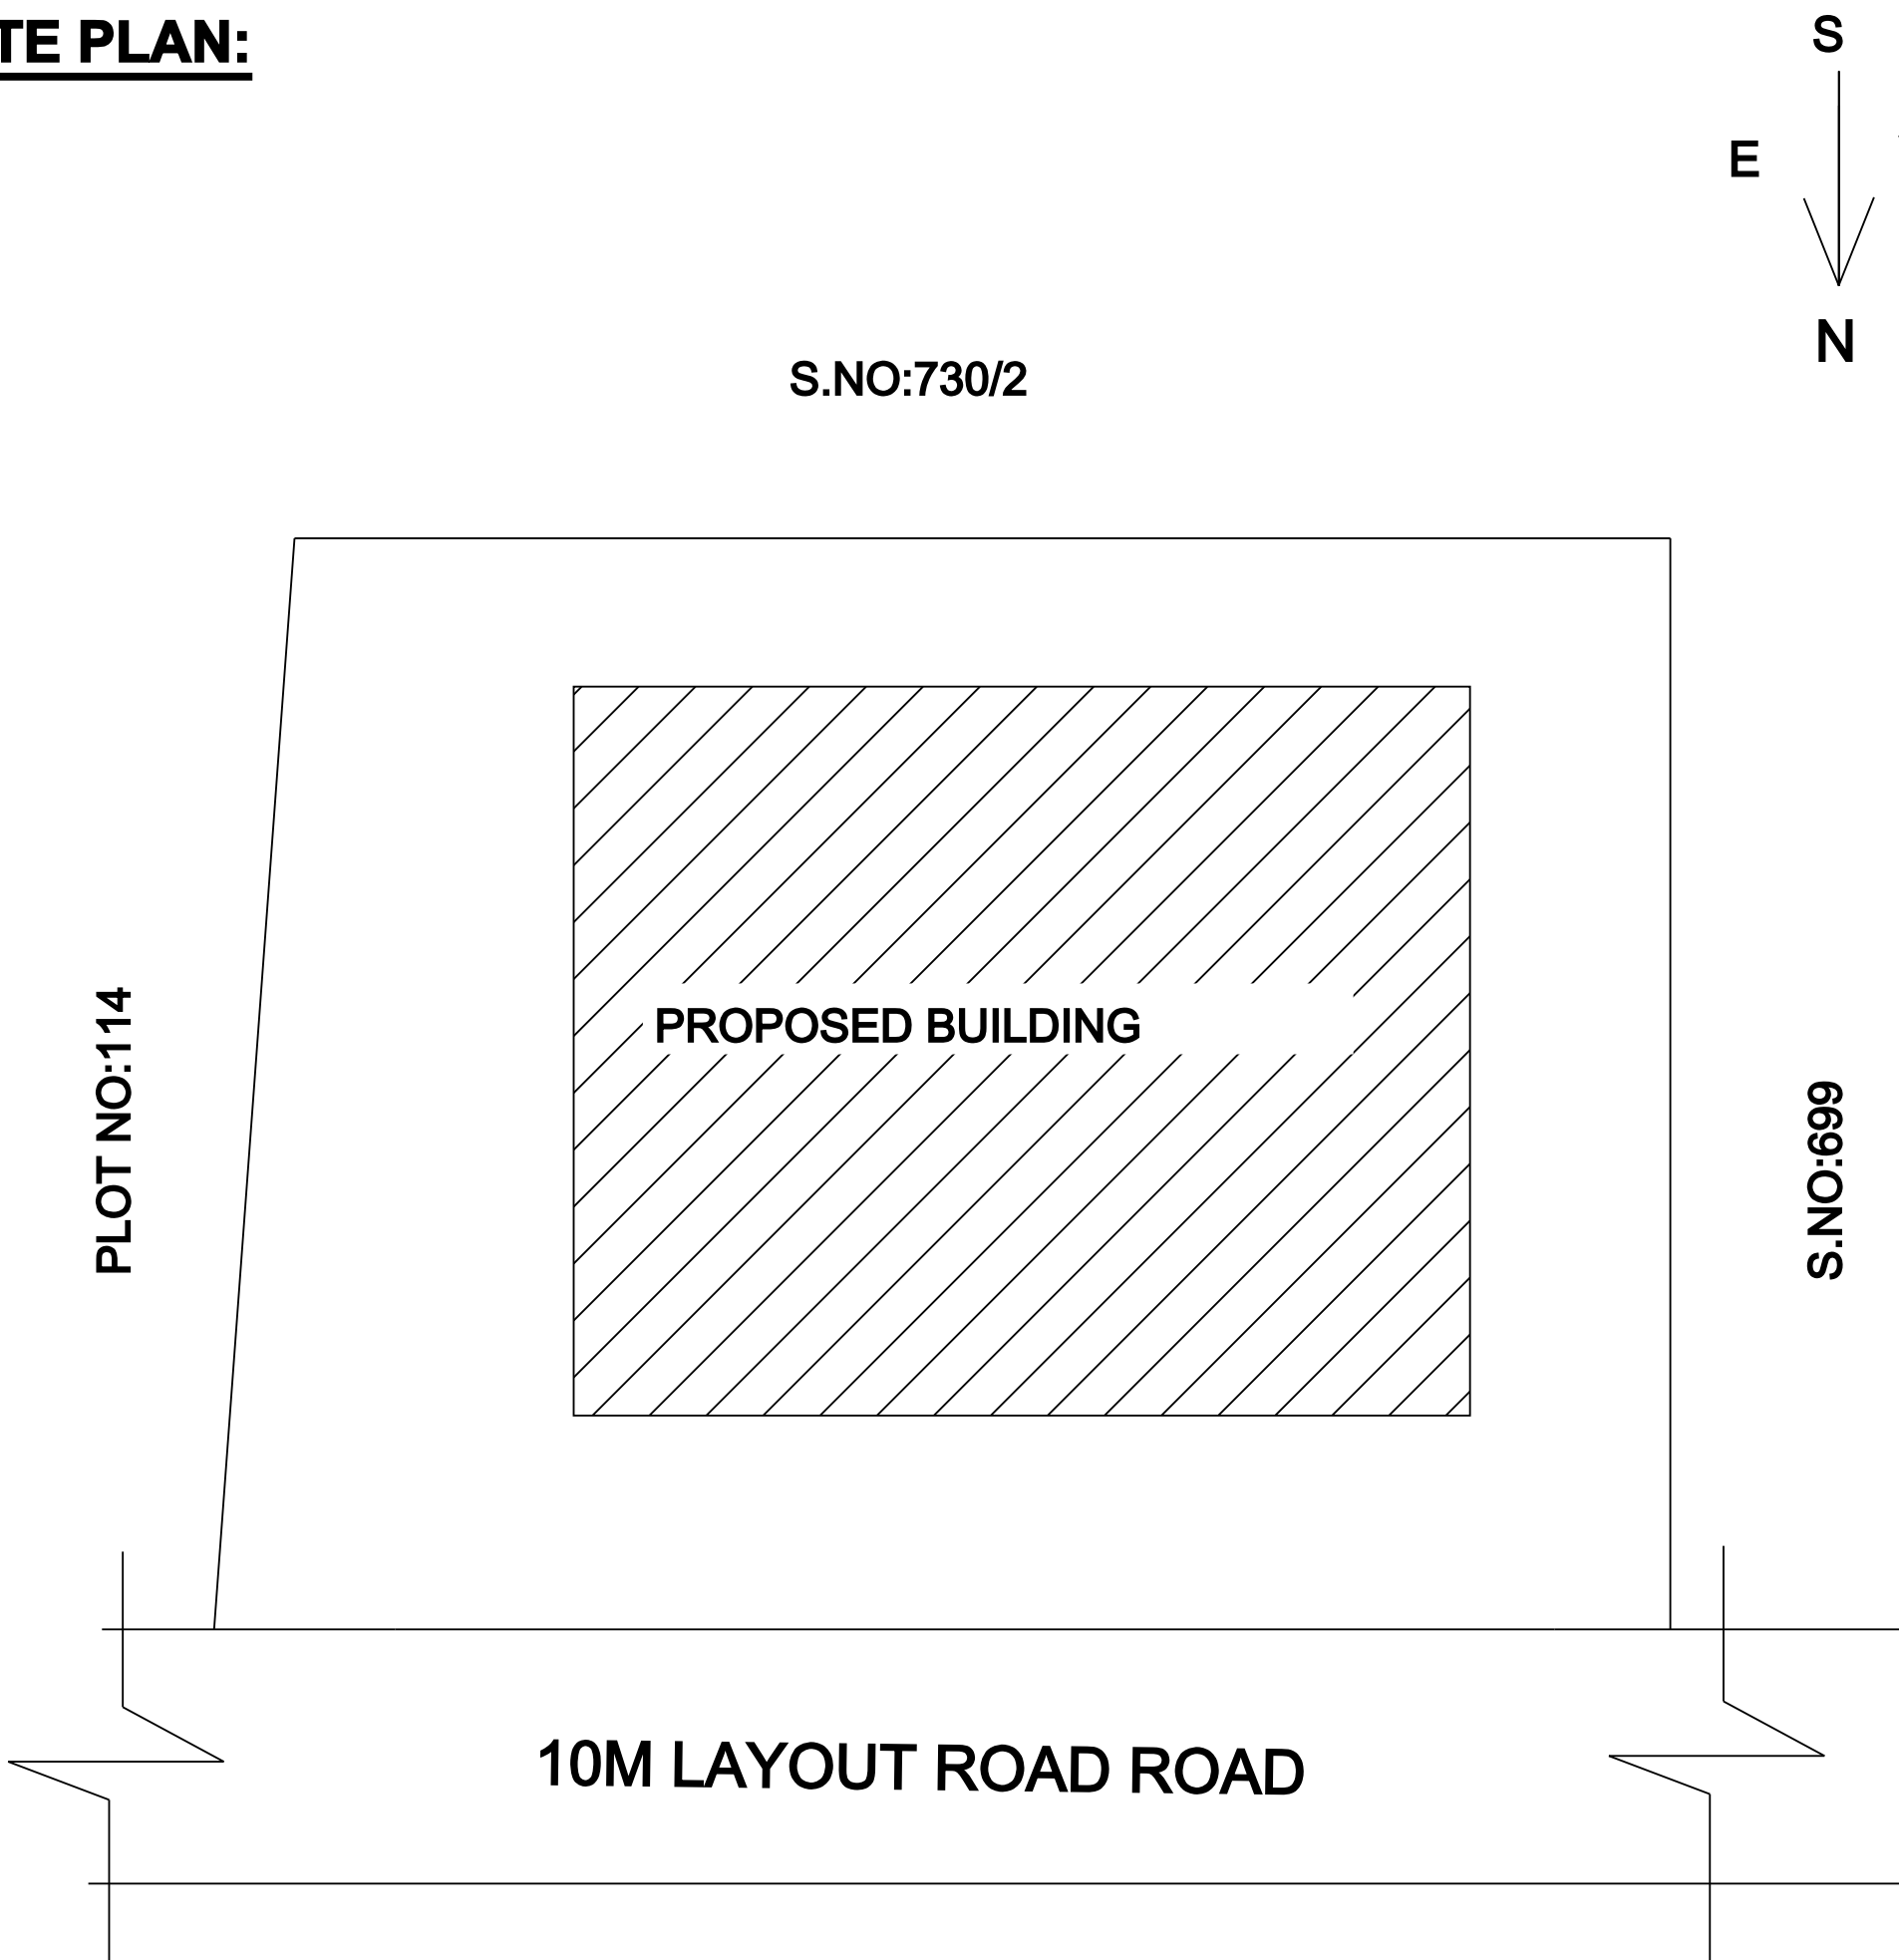

GROUND FLOOR PLAN

