



PLAN SHOWING THE PROPOSED CONSTRUCTION OF RESIDENTIAL BUILDING IN (OLD S.NO.227/2A), NEW S.NO.227/26B, AT PLOT NO.438, SRINIVAS NAGAR, SEELAPADI VILLAGE & PANCHAYAT, DINDIGUL WEST TALUK, DINDIGUL DISTRICT.


APPLICANT NAME:- Mrs. T. GUNASUNDARI, W/o. Mr. THIRUMALSAMY

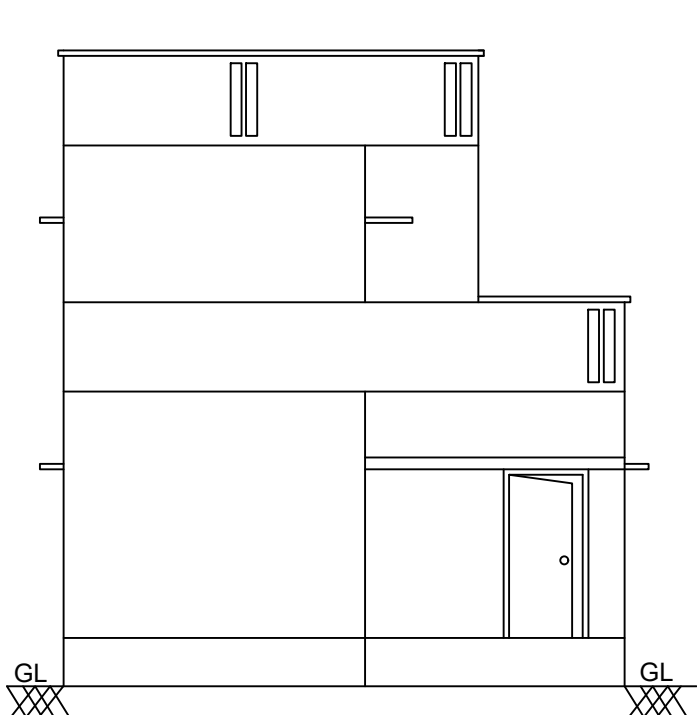


FRONT ELEVATION

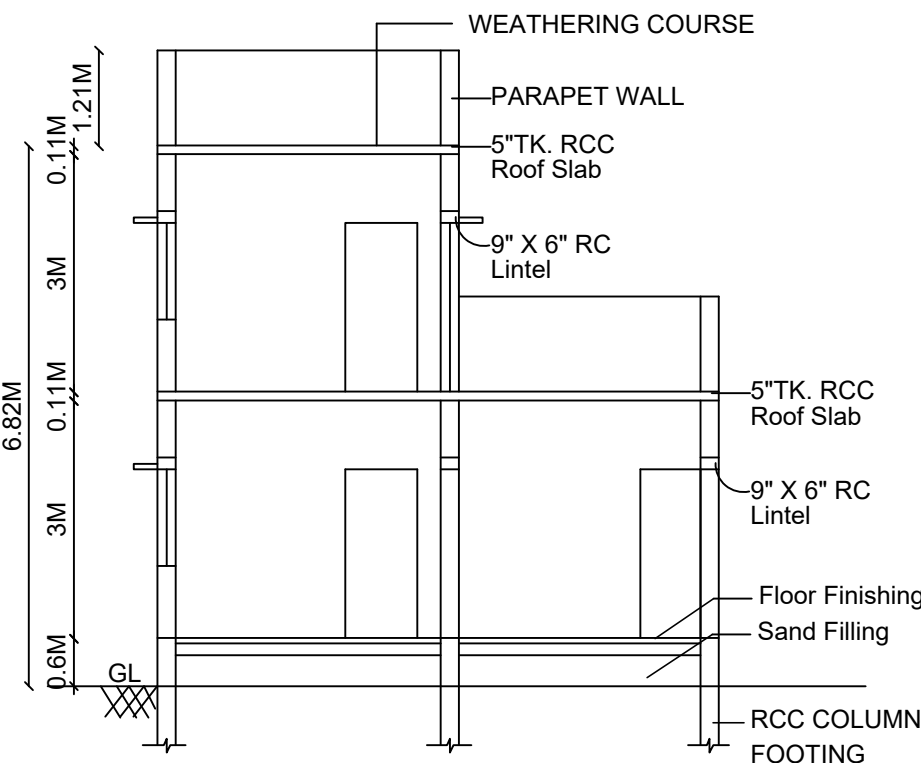


SECTION ON "SP"

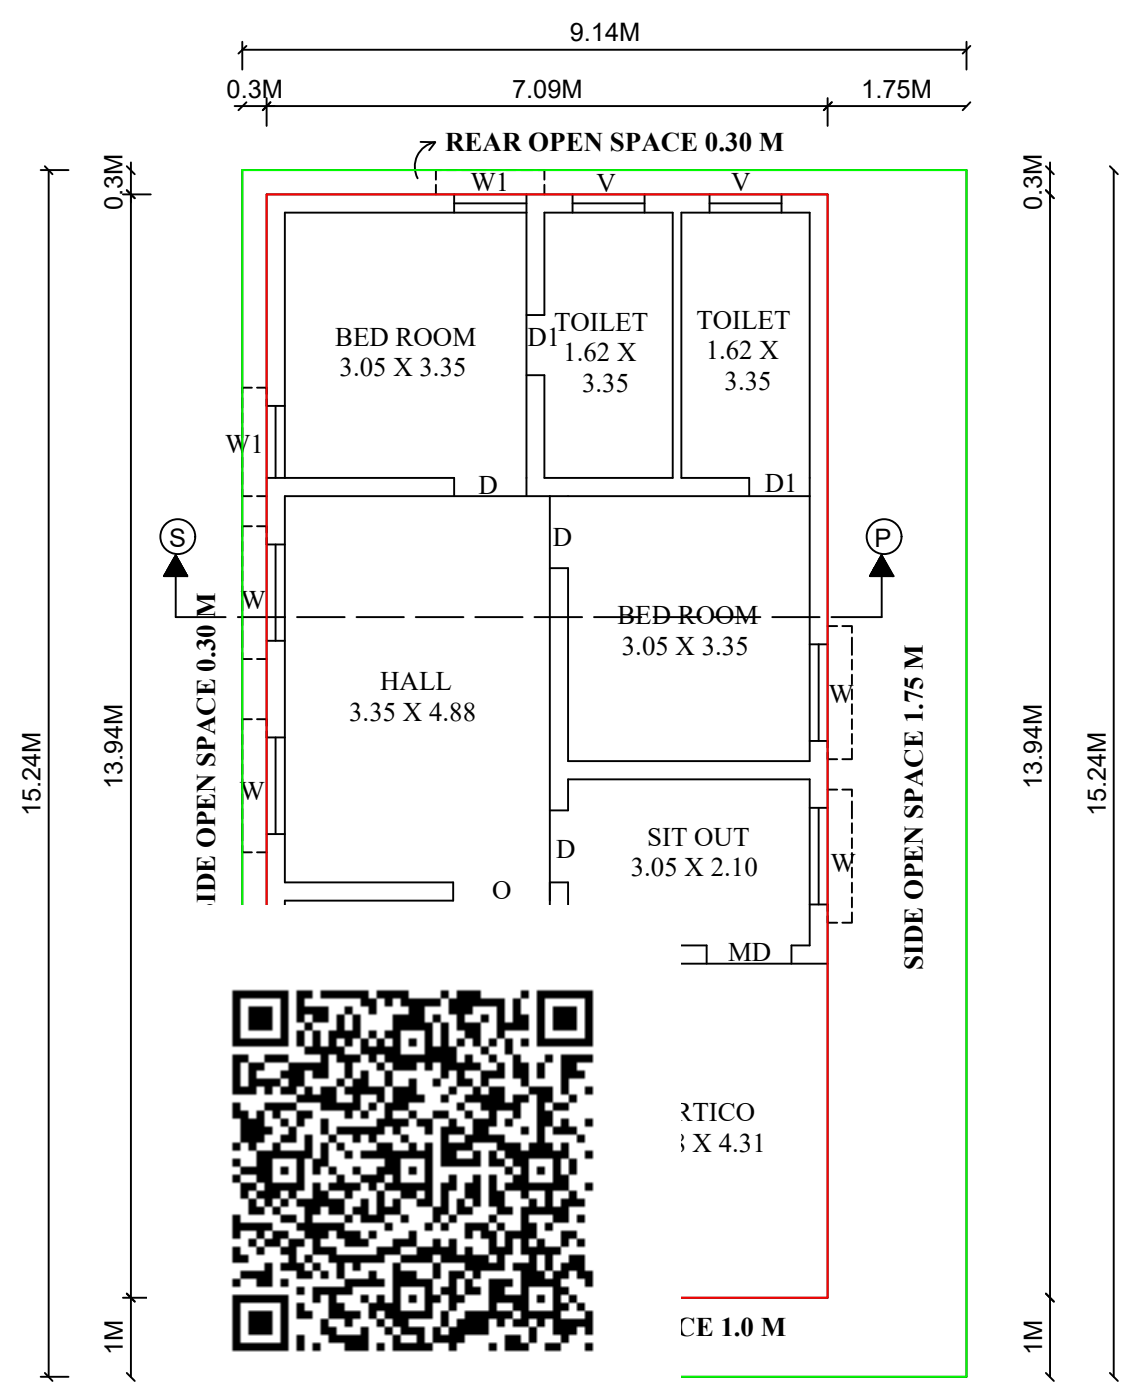



GROUND FLOOR PLAN

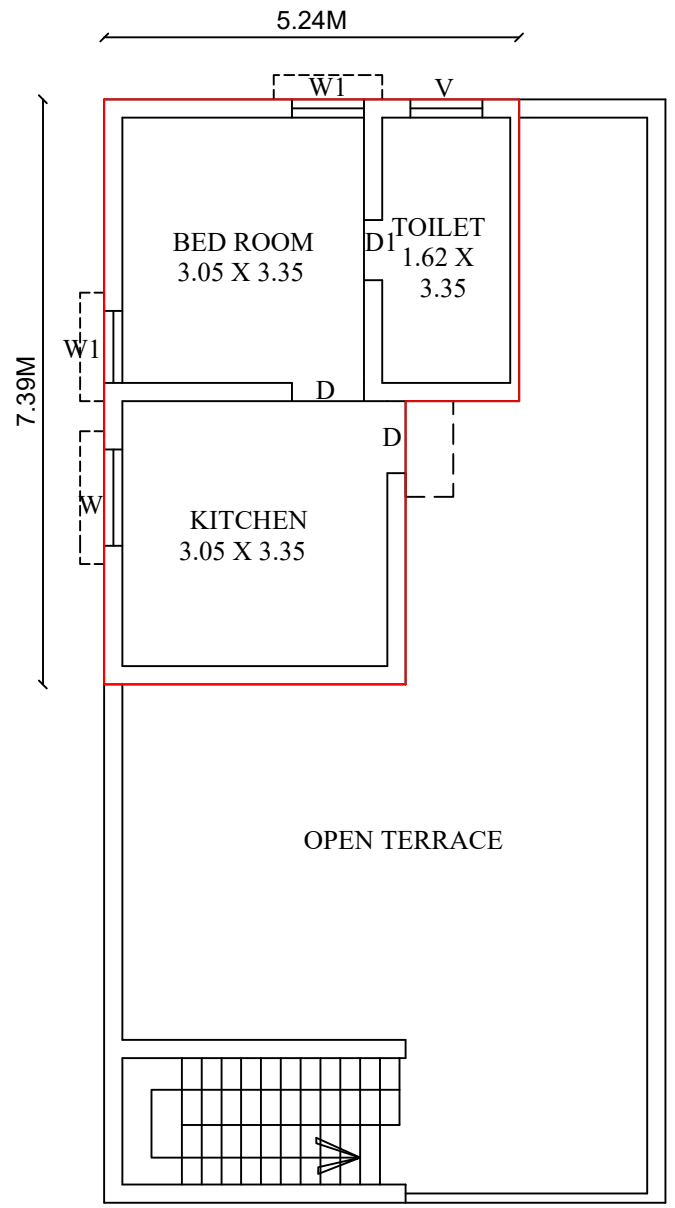

FIRST FLOOR PLAN

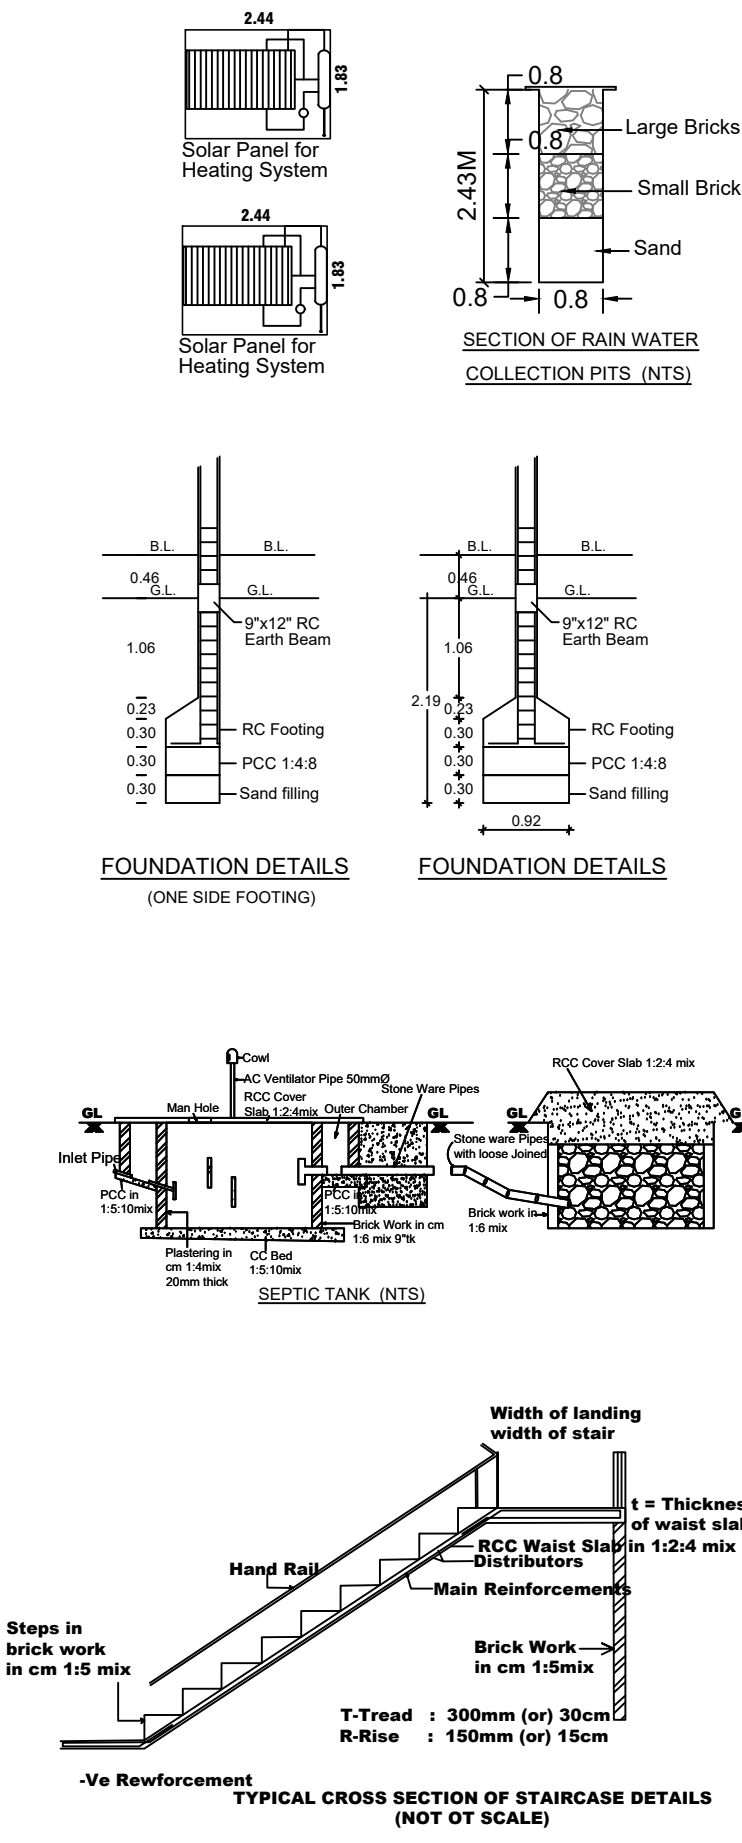

SCALE 1:100

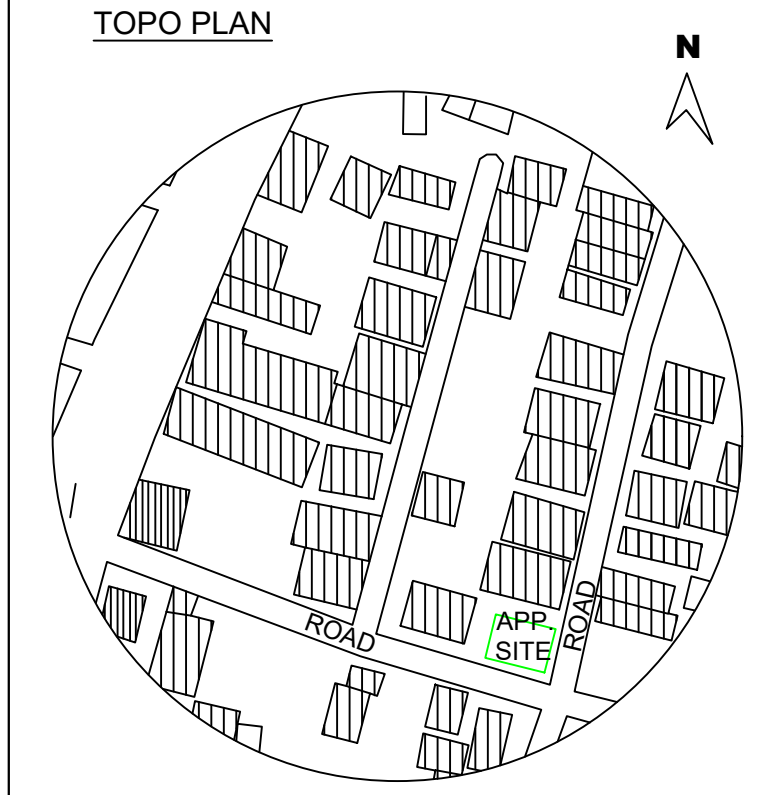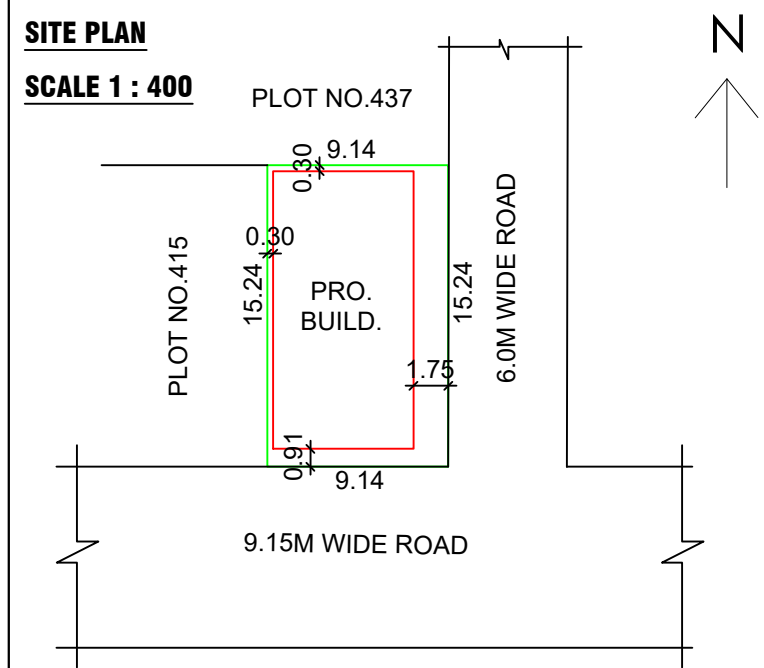

SPECIFICATION


FOUNDATION	RCC COLUMN & FOOTING IN CM. 1:6 OVER A BEDOF C.C 1:5:10MIX.
BASEMENT	R.R MASONRY IN CM 1:6 MIX.
SUPER STRUCTURE	BRICK WORK IN CM 1:6 MIX.
ROOFING	R.C.C ROOF SLAB 4" TK
FLOORING	C.C FLOORING IN 1:5:10MIX, TOP FINISHED WITH C.M 1:3, 3/4" TK
PLASTERING	CEMENT PLASTERING IN CM 1:5, 1/2" TK
USE	RESIDENTIAL BUILDING.

FOUNDATION DEPTH TO SUIT THE SITE
TOILET & BOTH PROVIDED WITH SEPTIC TANK TYPE.
WASTE WATER TO BE UTILISED FOR KITCHEN GARDEN IN THE REAR OPEN SPACE

Parking Calculation Building Area
GF + FF = 132.97
Provided Car Parking : 1No
Provided Two Wheeler Parking : 2Nos

APPLICANT :

LICENSED ENGINEER:

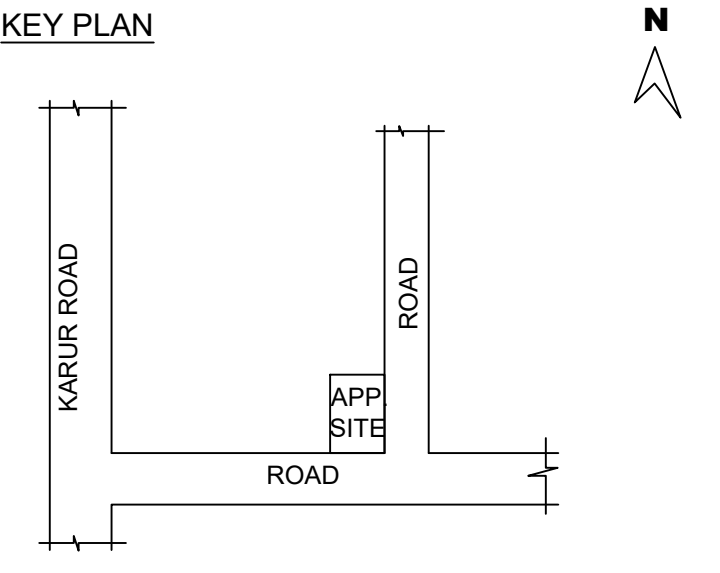

SITE EXTENT
AREA OF THE DOCUMENT - 139.36 SQMT (or) 1500.00SQFT

FLOOR	FSI SQMT	NON FSI SQMT	TOTAL SQMT	TOTAL SQFT
GROUND FLOOR	98.75	-	98.75	1062.95
FIRST FLOOR	33.58	-	33.58	361.45
TOTAL	132.33	-	132.33	1424.40

PLOT COVERAGE (PC) = $\frac{98.75}{139.36} \times 100 = 70.85\%$

TOTAL FLOOR SPACE INDES (FSI) = $\frac{132.33}{139.36} = 0.95 < 2$

SCHEDULE OF JOINERIES

S.NO.	DESCRIPTION	FEET	METRE
MD	DOOR	5'0" X 7'0"	1.52 X 2.13
D	DOOR	3'0" X 7'0"	0.91 X 2.13
D1	DOOR	2'6" X 7'0"	0.76 X 2.13
W	WINDOW	4'0" X 4'0"	1.22 X 1.22
W1	WINDOW	3'0" X 4'0"	0.91 X 1.22
V	VENTILATOR	3'0" X 3'0"	0.91 X 0.91

○ SITE ○ ROAD ○ PROPOSED

er. S. PAUL RAJ., B.E., M.E., (Struct).
Registered Engineer Grade - I
Consulting Structural Engineer
Reg. No: 078 / LS / 2019 / 00008
SPD Builders
No:7, VASAVI COMPLEX, LGB COMPOUND IIND STREET,
A.M.C.ROAD, DINDIGUL - 624 001.Mob:98427 65510