

PLAN SHOWING THE PROPOSED CONSTRUCTION OF GROUND FLOOR RESIDENTIAL BUILDING IN DOCUMENT SURVEY NO : 452 / 1B , PATTA S.F.NO : 452 / 1B1C , PATTA NO : 3613 & 4180 , PLOT NO : 2 AT NOOTHULAPURAM VILLAGE AND PANCHAYAT , NILAKOTTAI TALUK , DINDIGUL DISTRICT .






NOTE:

D.T.C.P , APPROVAL NO : 21 / 2021 , DATED ON : 31-03-2021 , -DGL - 3 .


PANCHAYAT APPROVAL NO : NA.KA.NO: 1 / 2021 DATE : 15 - 4 - 2021 .

APPLICANT : Mr.K.JAWAHER S / O Mr. KRISHNAMOORTHY .

Scale 1:100

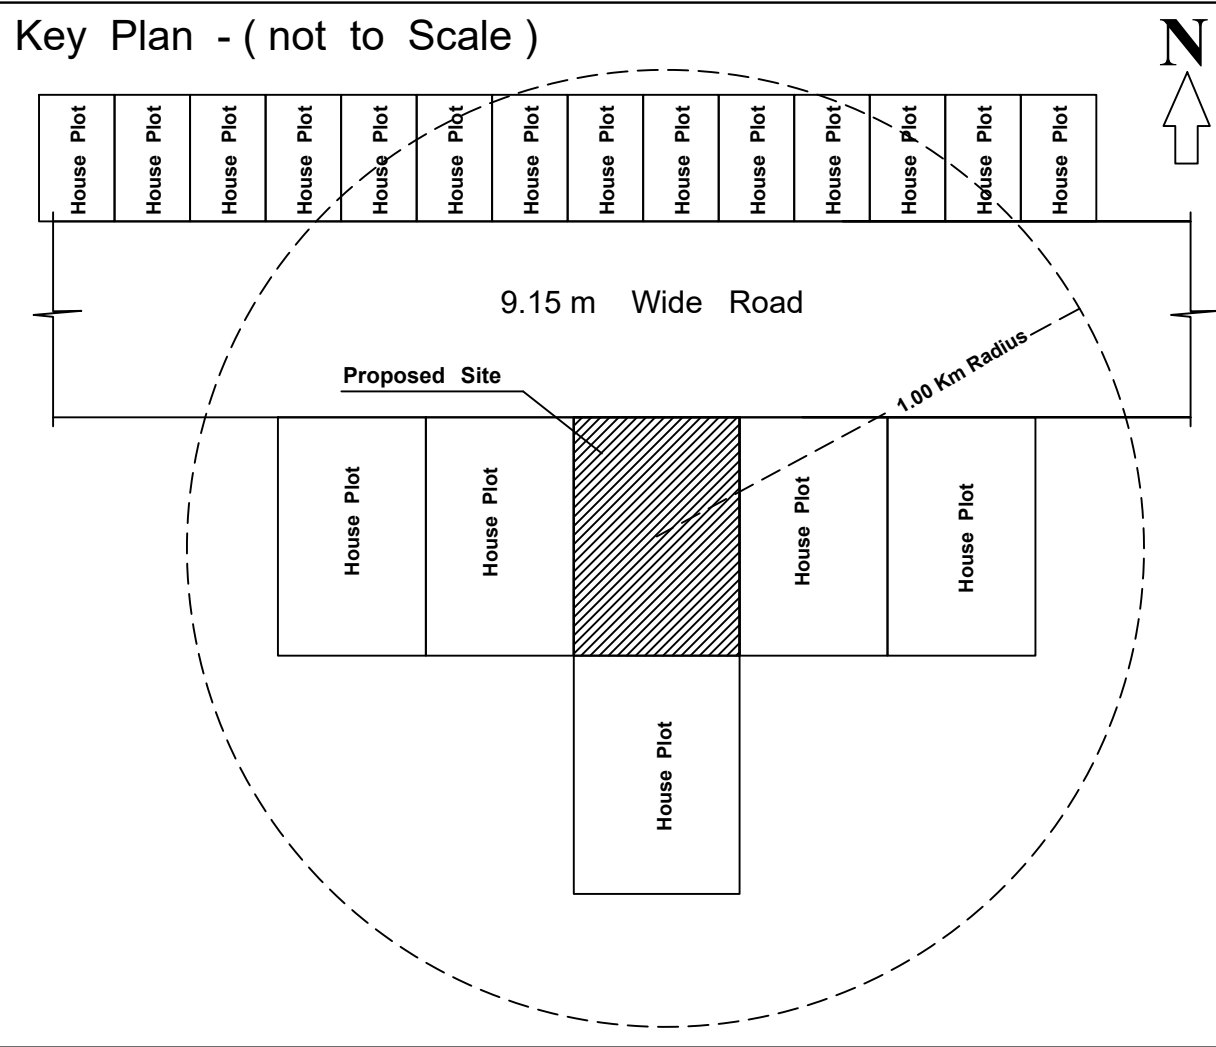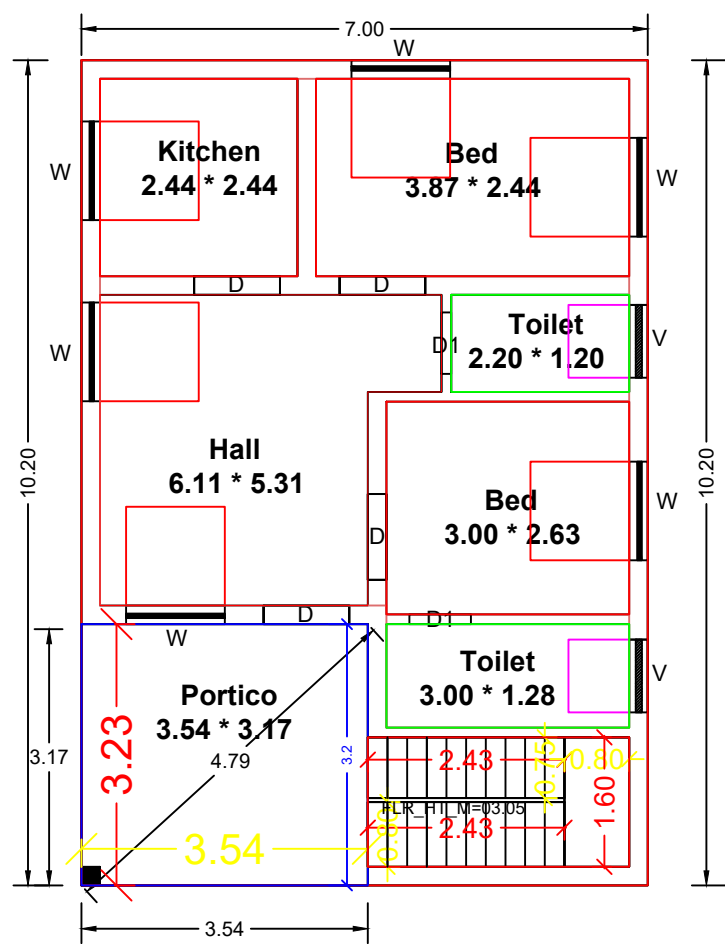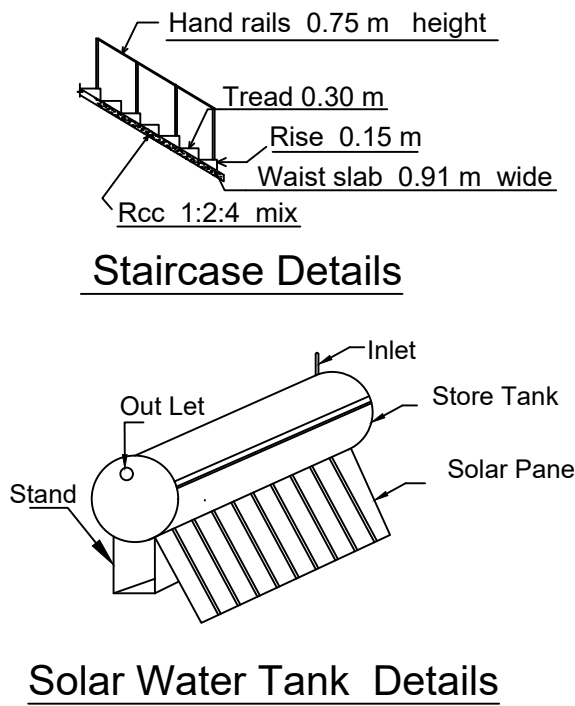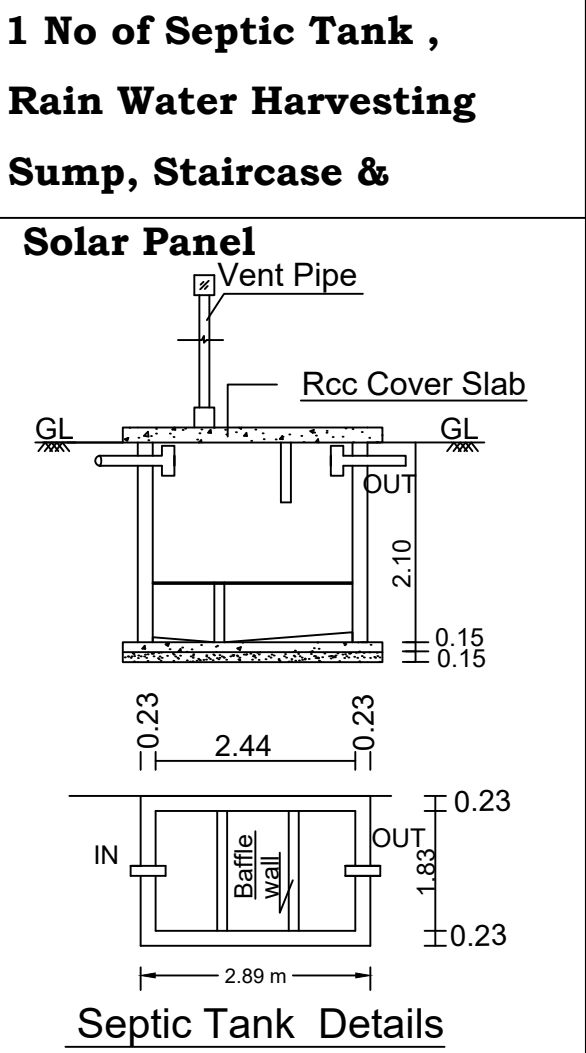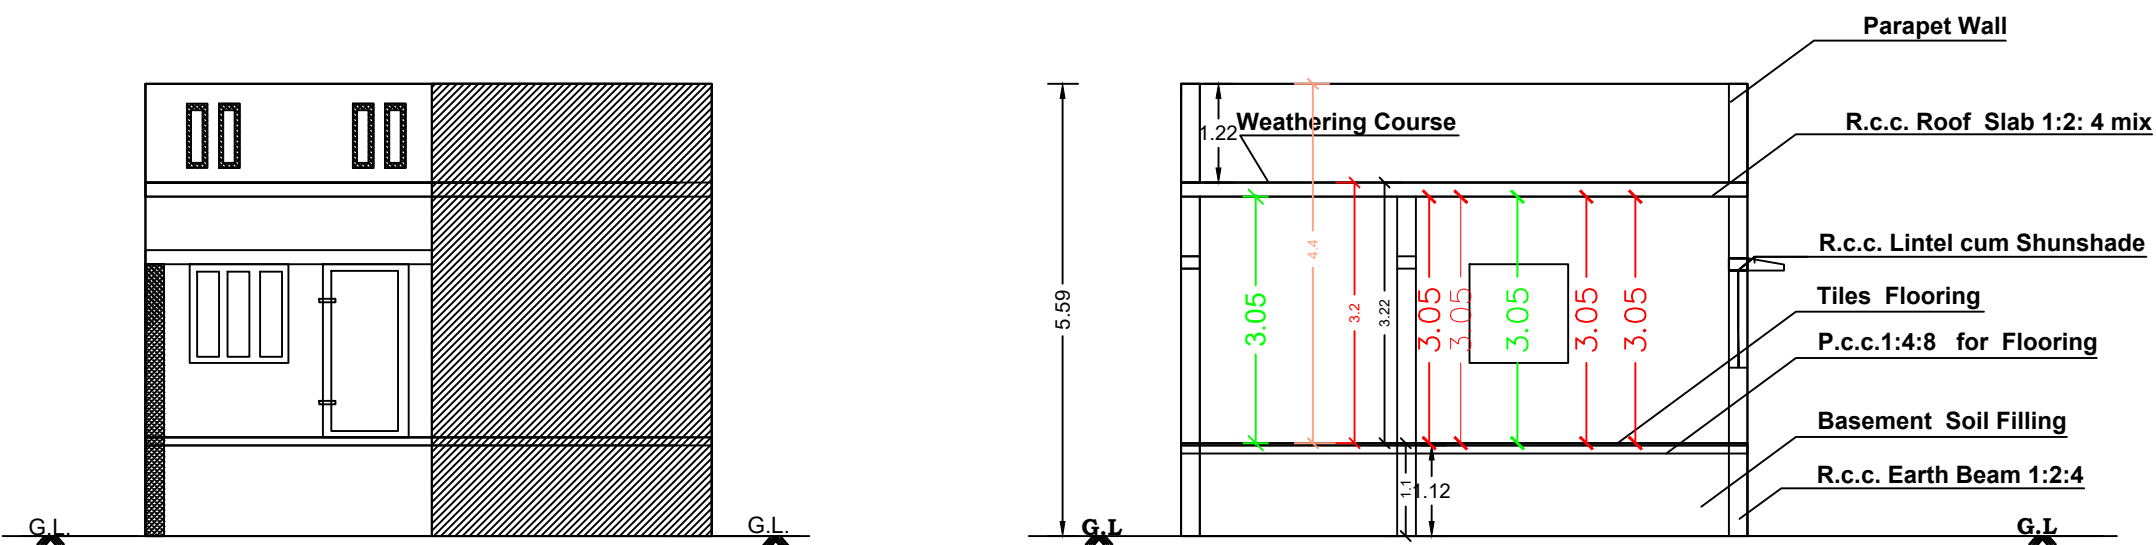


SITE PLAN
Scale 1:100

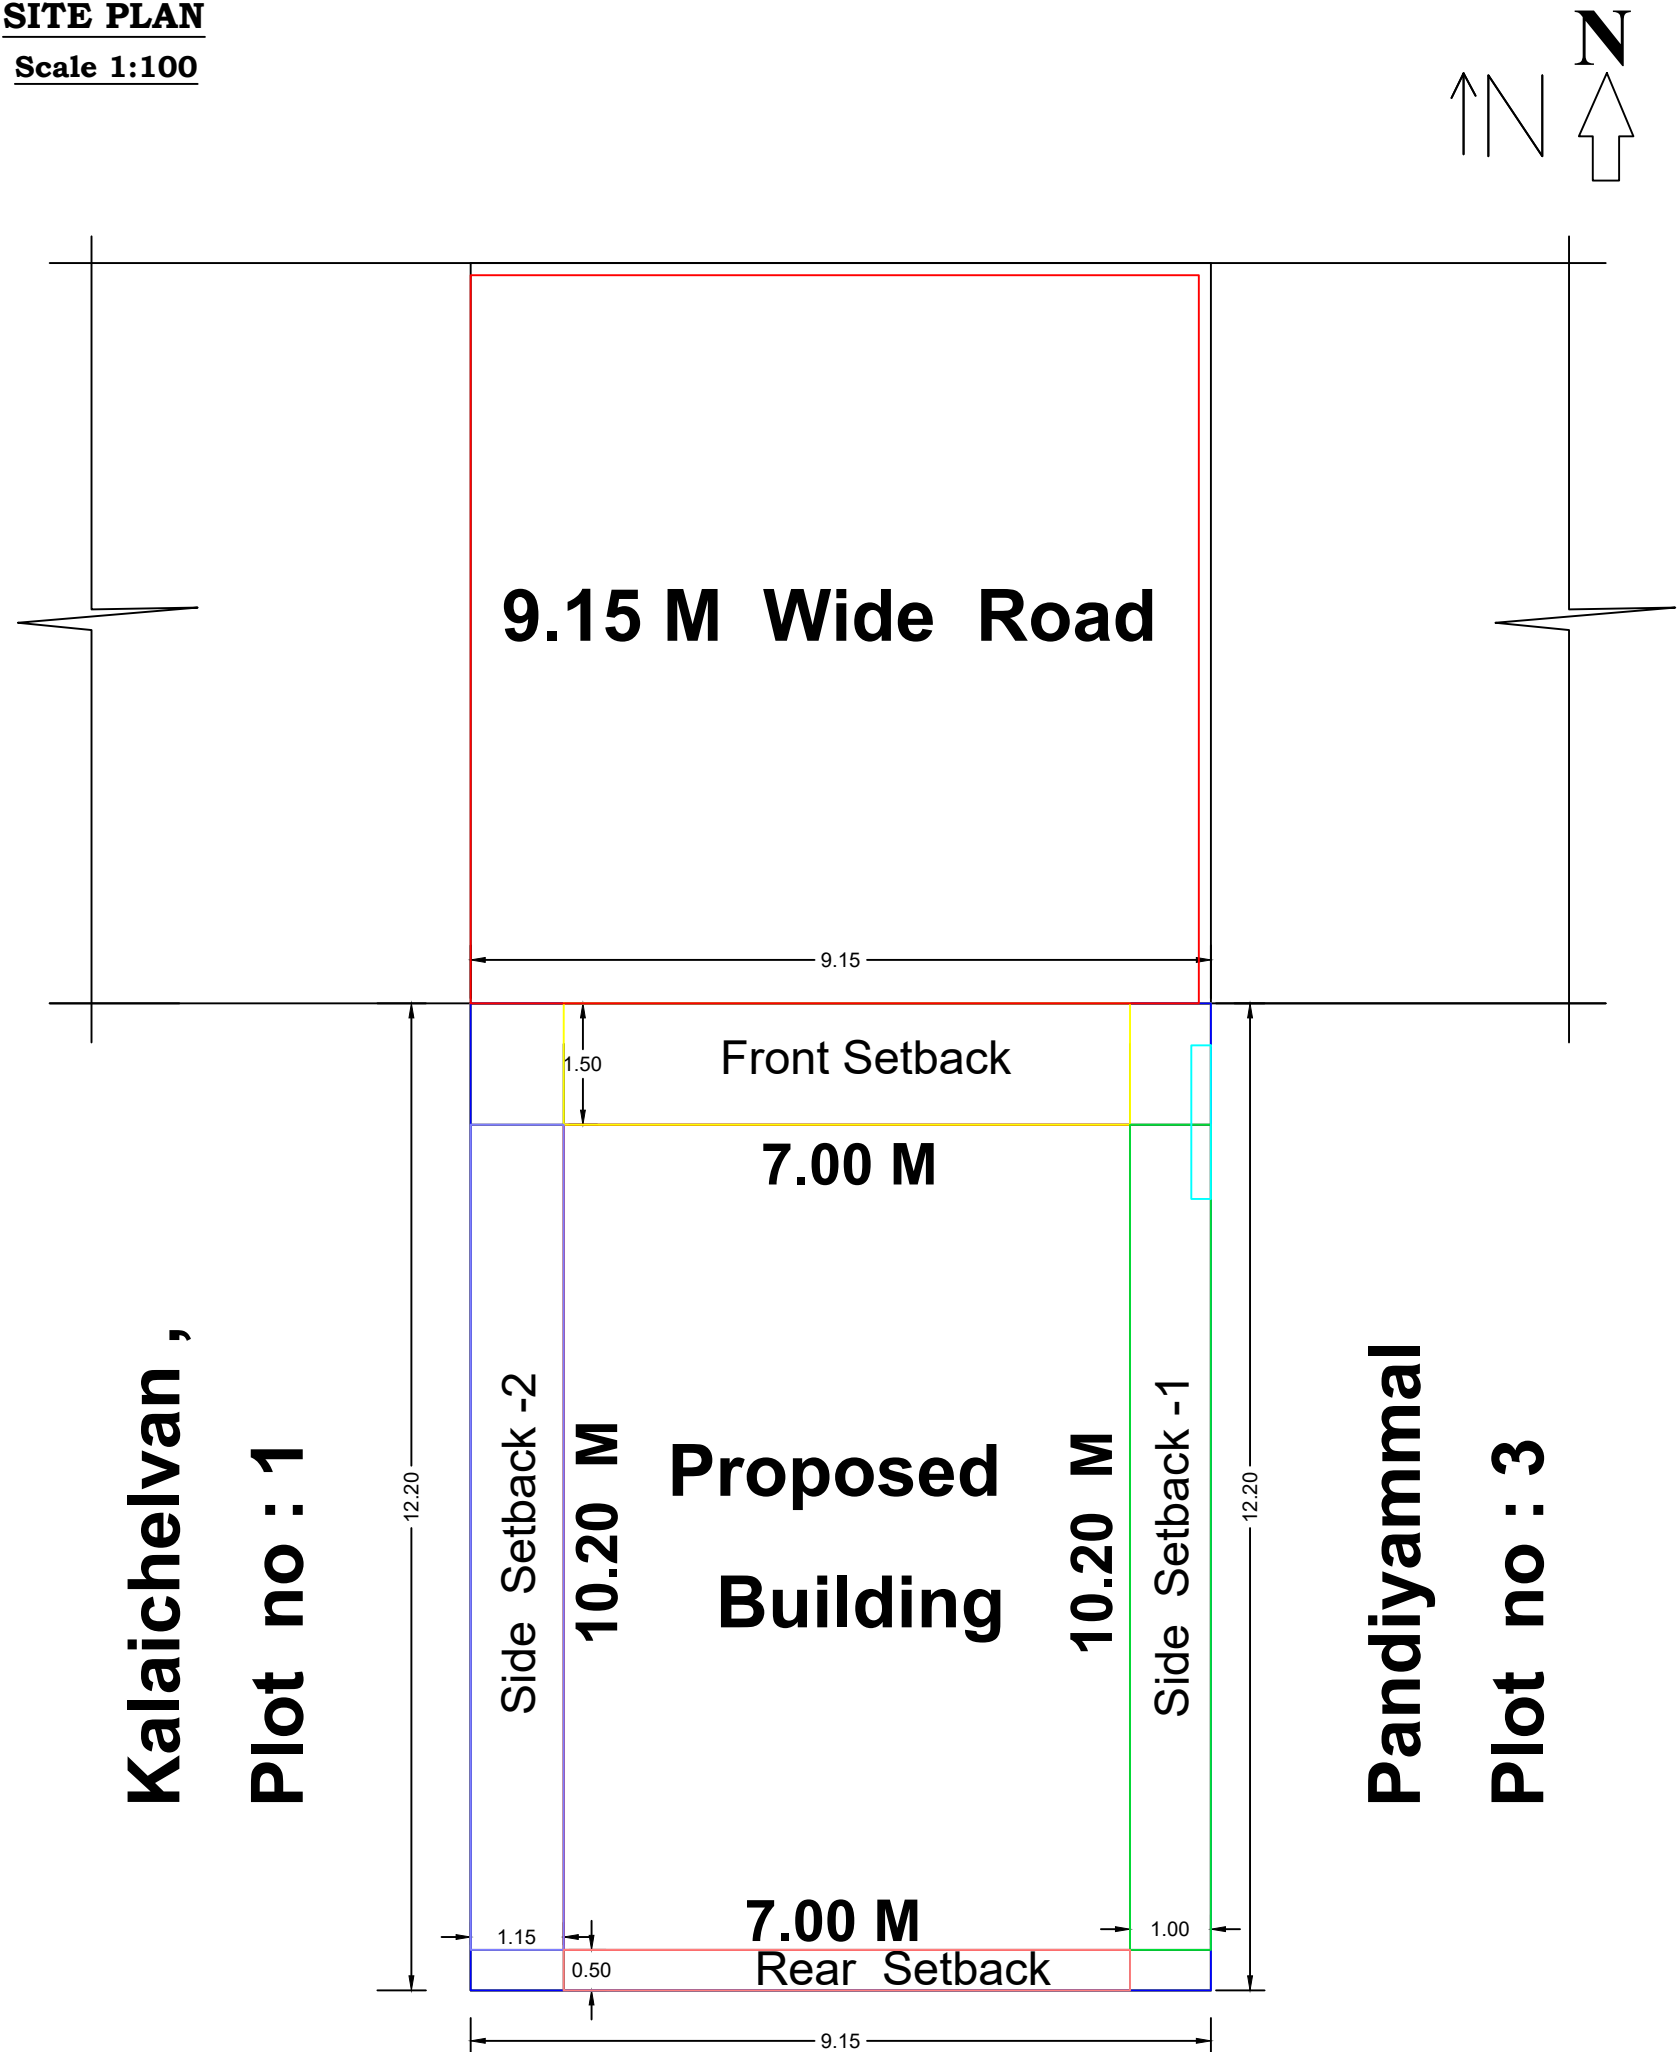

S.F.NO: 452 / 2C Site


PLAN INFO
AS_AT_SITE=111.63
FMB_OR_PLR=111.00
AS_PER_DOCUMENT=111.48
PLOT_AREA_M2=111.48
PREMIUM_FSI_REQUIRED=NO
IS_APPROVED_LAYOUT=NO
PLOT_NO=2
SURVEY_NO=452/1B
PATTA_NO=4180
OSR_APPLICABLE=NO
IS_SWIMMING_POOL_EXISTS=NO
DISTRICT=DINDIGUL
TALUK=NILAKOTTAI
SINGLE_FAMILY_BLDG=YES
CRZ=NO
SECURITY_ZONE=NO
ACCESS_WIDTH_M=9.15
WHETHER_GOV'T_OR_AIDED_SCHOOL=NO
AVG_PLOT_DEPTH=12.20
AVG_PLOT_WIDTH=9.15
AREA_TYPE=OTHERS
ROAD_WIDTH=9.00
ROAD_LENGTH=50.00
LAND_USE_ZONE=RESIDENTIAL
RWH_DECLARED=YES
BUILDING_NEAR_TO_RIVER=NO
BUILDING_NEAR_MONUMENT=NO
BUILDING_NEAR_GOV'T_BLDG=NO
IF_HERITAGE_TOWN_LESS_THAN_1KM_RADIUS=NO
NOC_FOR_CONSTRUCTION_NEAR_MONUMENT=NO
JURISDICTION_TYPE=PANCHAYAT

AREA DETAILS		Sq.Ft	-	Sq. M
Site Area as per FMB / PLR	:	1194.79	-	111.00
Site Area as per Document	:	1200.00	-	111.48
Ground Building Area in G.F	:	768.54	-	71.40
Open Space Area	:	431.46	-	40.08

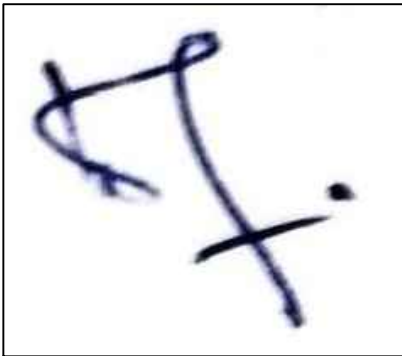


K.JAWAHER

APPLICANT

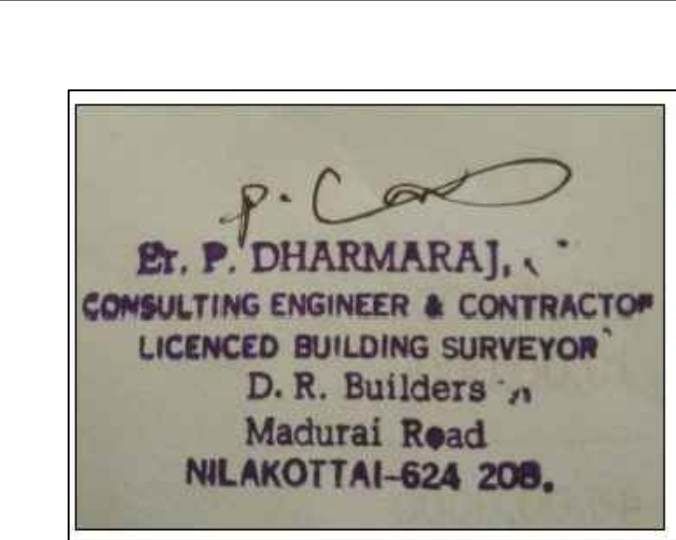

Er .Dharmaraj

L.B.S.

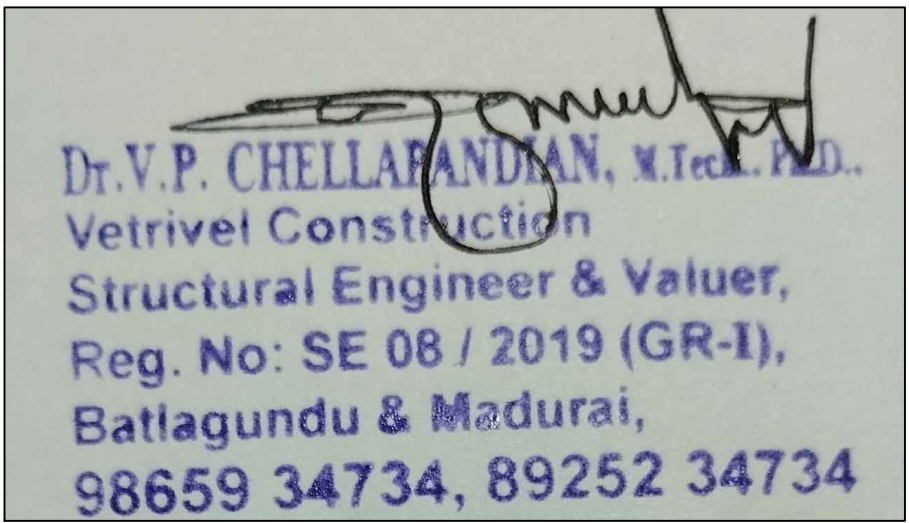

STRUCTURAL ENGINEER

Office Use:

