


PLAN SHOWING THE PROPOSED CONSTRUCTION OF R.C.C ROOF GROUND FLOOR RESIDENTIAL BUILDING (AFTER DEMOLISHING THE EXISTING BUILDING) IN NATHAM PATT A NO.171, NATHAM SURVEY NO.810/8, SILUKKUVARPATTY VILLAGE, SILUKKUVARPATTY PANCHAYAT, NILAKOTTAI TALUK, DINDIGUL DISTRICT.


APPLICANT :- Thiru.A.CHINNAPPAN, S/o.Thiru.ANNAIKUTTY

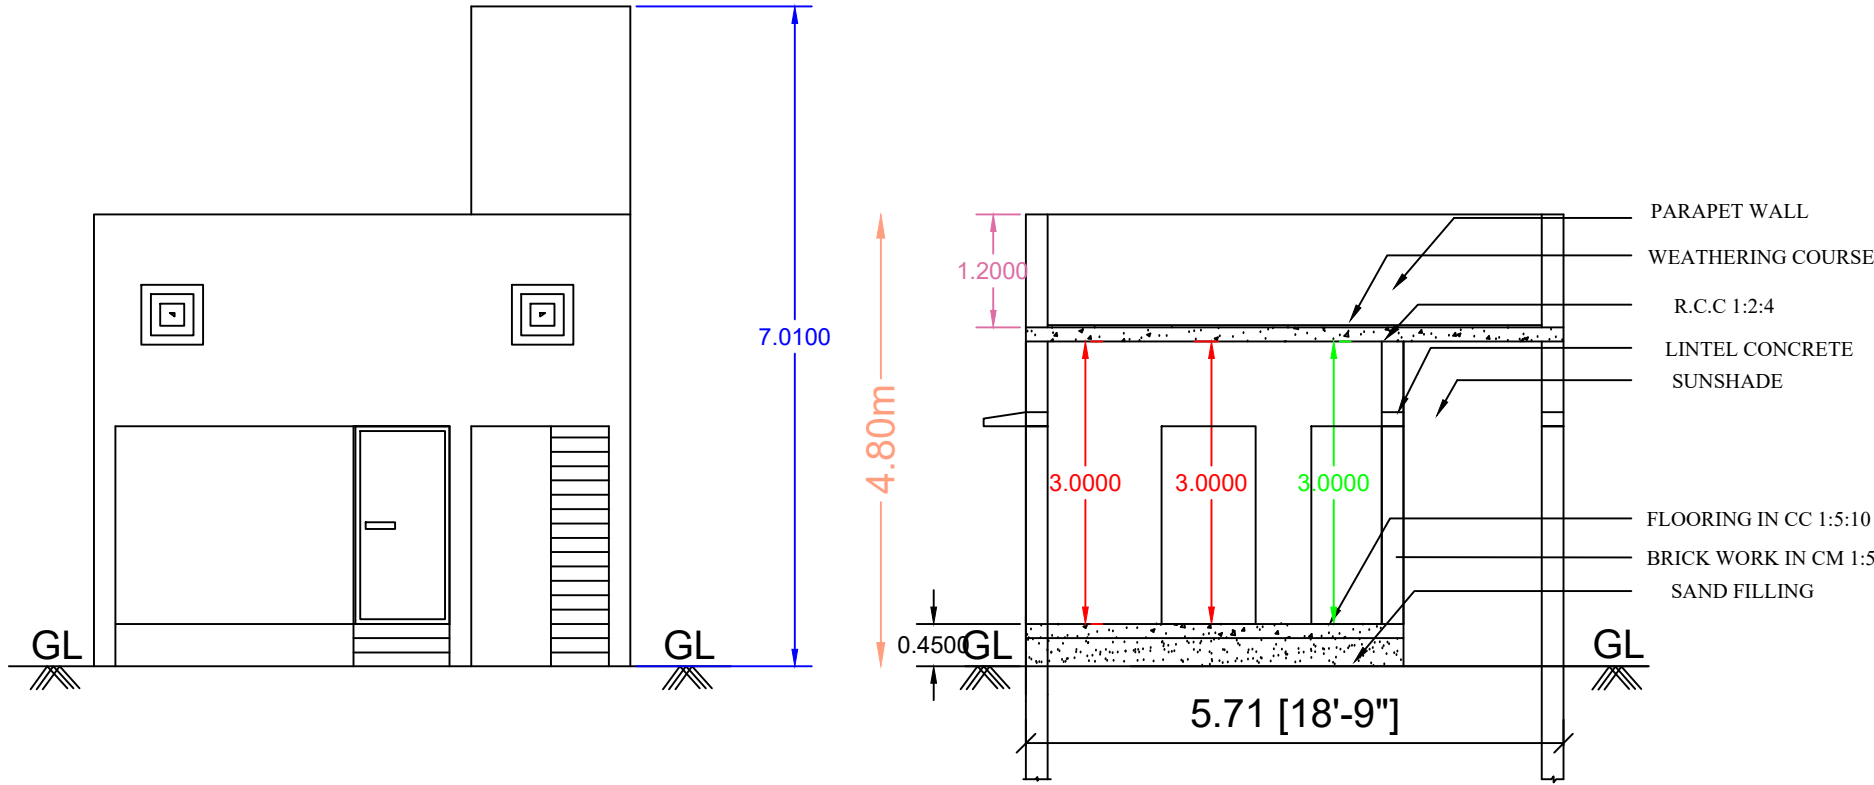


FRONT ELEVATION

SECTION ON AA


(WEST) CHINNAKALAI HOUSE
7.01 [23']

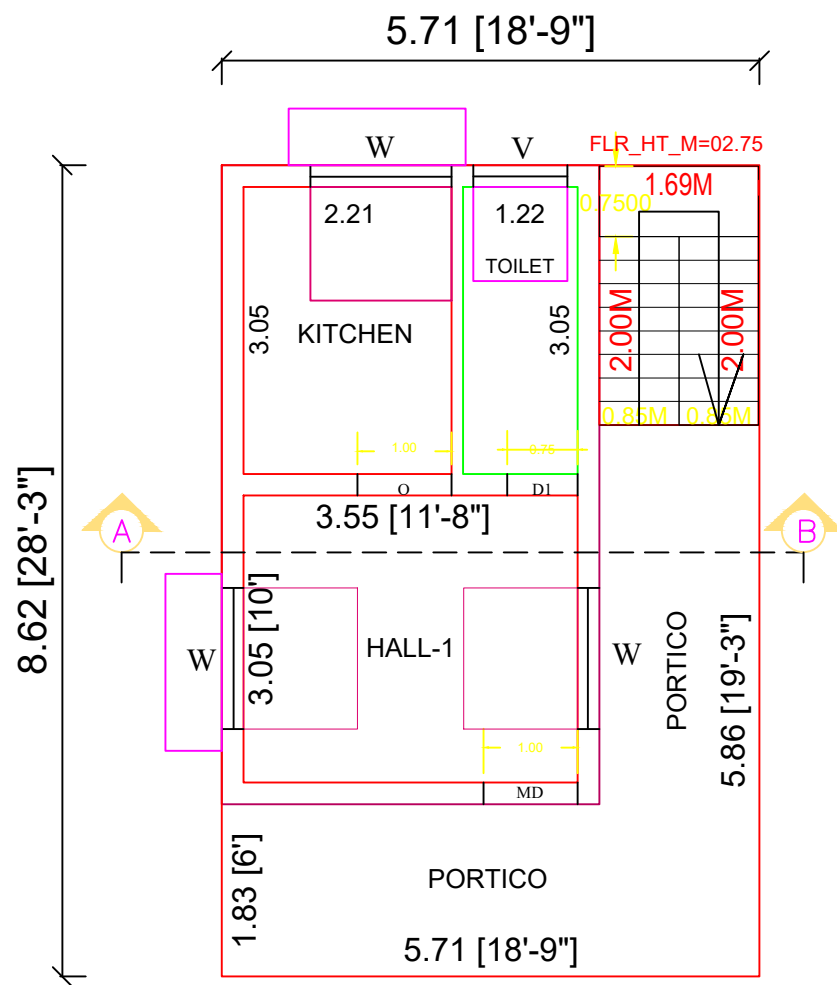


FLOOR PLAN

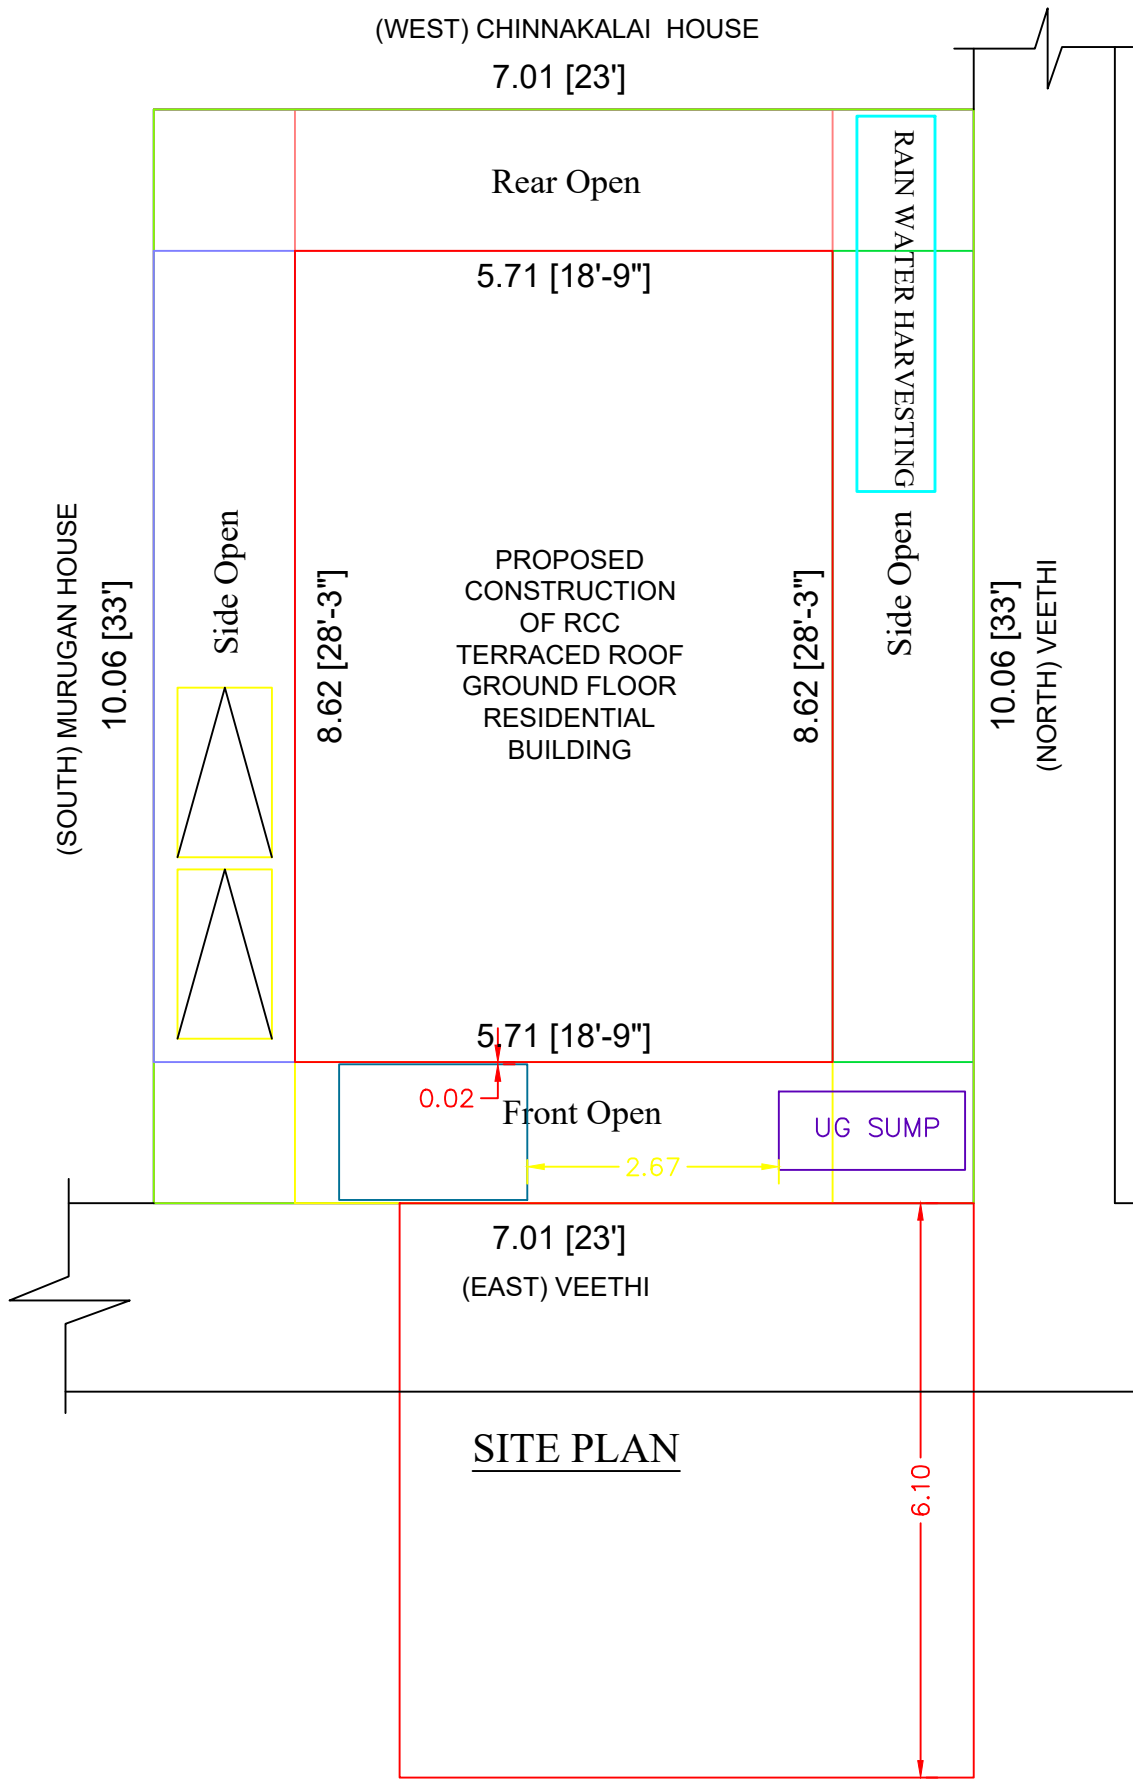


SITE PLAN

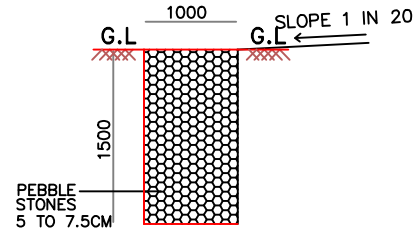


SECTION OF
PEBBLE TRENCH
SCALE : 1: = 100

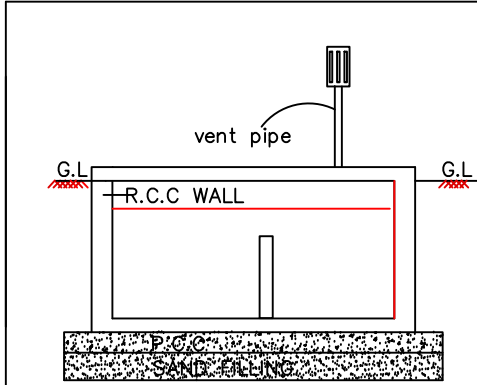




SECTION ON D-D
PLAN OF SEPTIC TANK
SCALE 1"=2'0"

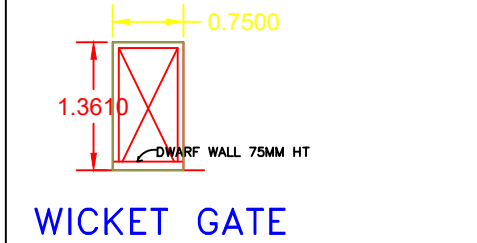

WICKET GATE

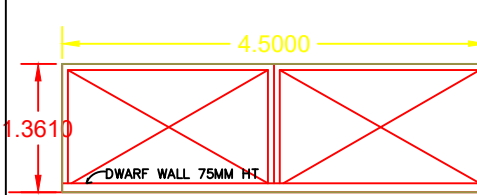

MAIN GATE

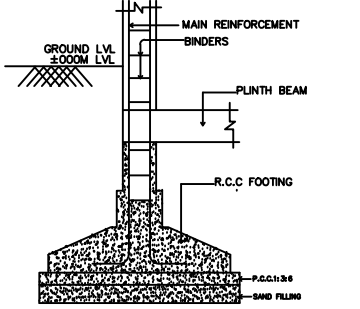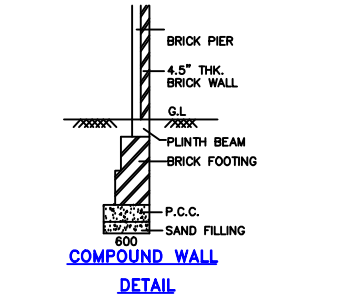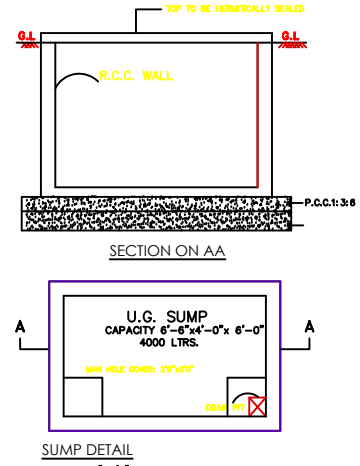

SCHEDULE OF JOINERY			
TYPE	DESCRIPTION	SIZE	
MD	MAIN DOOR	3'-3" X 7'-0"	
D1	DOOR	2'-6" X 7'-0"	
W	WINDOW	4'-0" X 4'-0"	
V	VENTILATOR	2'-6" X 2'-6"	
AREA STATEMENT		SQ.FT	SQ.M
AREA OF THE SITE AS PER DOCUMENT		759.00	70.51
AREA OF THE SITE AS PER PATT A		753.48	70.00
AREA OF THE SITE AS PER SITE		759.00	70.51
SUPER IMPOSED PLOT AREA		759.00	70.51
AREA OF THE PRO. R.C.C. ROOF GROUND FLOOR		529.80	49.22
NON F.S.I AREA		-	-
F.S.I	:	0.69	
PLOT COVERAGE	:	69.80%	
NO.OF TWO WHEELER PARKING	:	2 Nos	

APPLICANT:

A. Chinnappan

ENGINEER

I.K. Chinnadurai
IKC CONSTRUCTIONS
Er. I.K. CHINNADURAI, M.E.,
Reg.No.078/LS/2021/00005
4/123, Annamalaiyar Mills Nagar,
Dindigul, Cell: 90800 72889

OFFICE USE & APPROVED DETAILS:
Online Application No:SWP/BPA/453628/2025
ROC No: 042/2025-2026
Building Plan Permission No:042/2025-2026

/e.signed/
President.,
Silukkuvarpatty Village and
Silukkuvarpatty Panchayat,
Nilakottai taluk,
Dindigul district.