



PLAN SHOWING THE PROPOSED CONSTRUCTION OF RCC ROOF GROUND FLOOR FARM HOUSE BUILDING IN R.S.NO. 952/1A, KOOTHAMPOONDI VILLAGE AND PANCHAYAT, ODDANCHATRAM TALUK, DINDIGUL DISTRICT.

APPLICANT:
Mr.M.SARAVANAKUMAR
S/o MUTHUSAMI


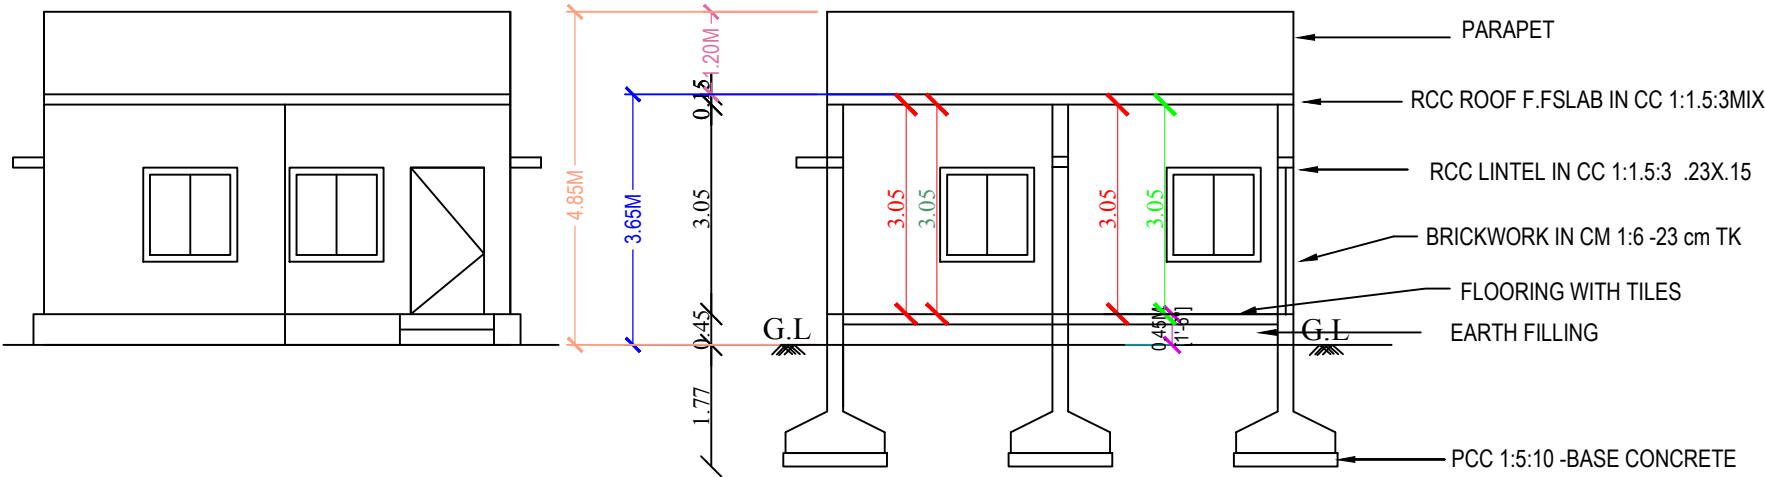


FRONT ELEVATION


SECTION AA

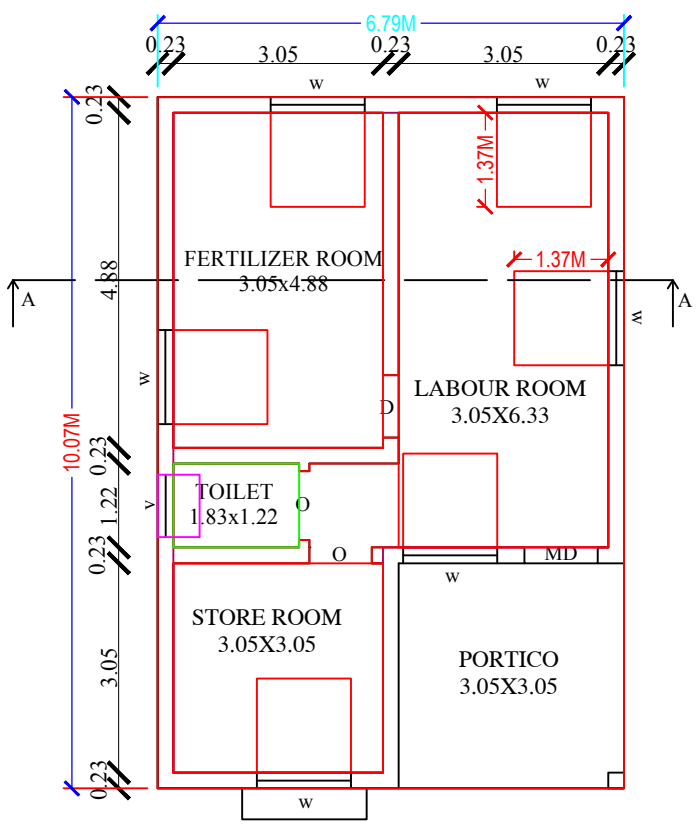

GROUND FLOOR PLAN

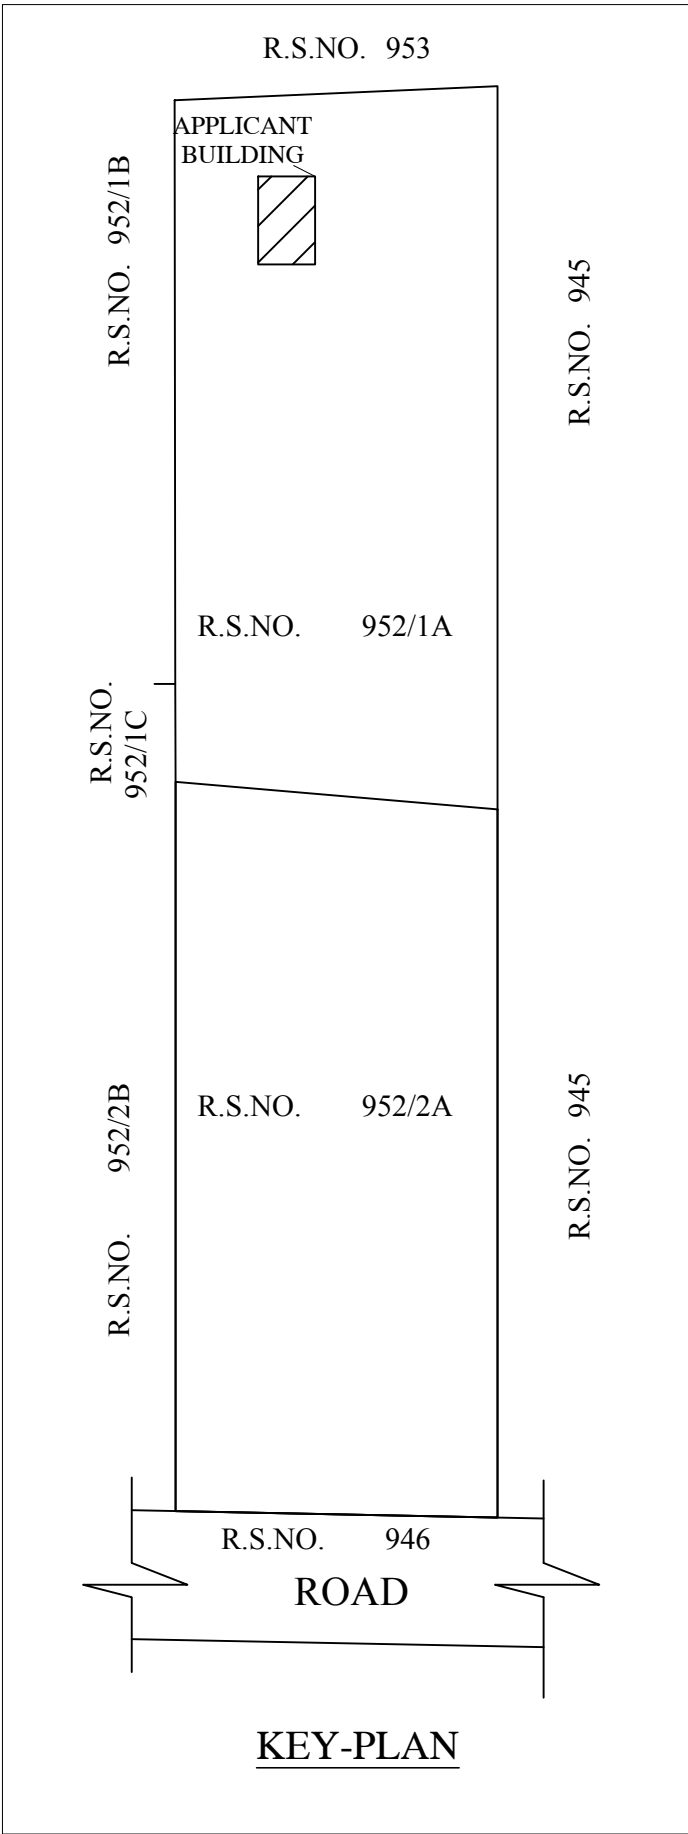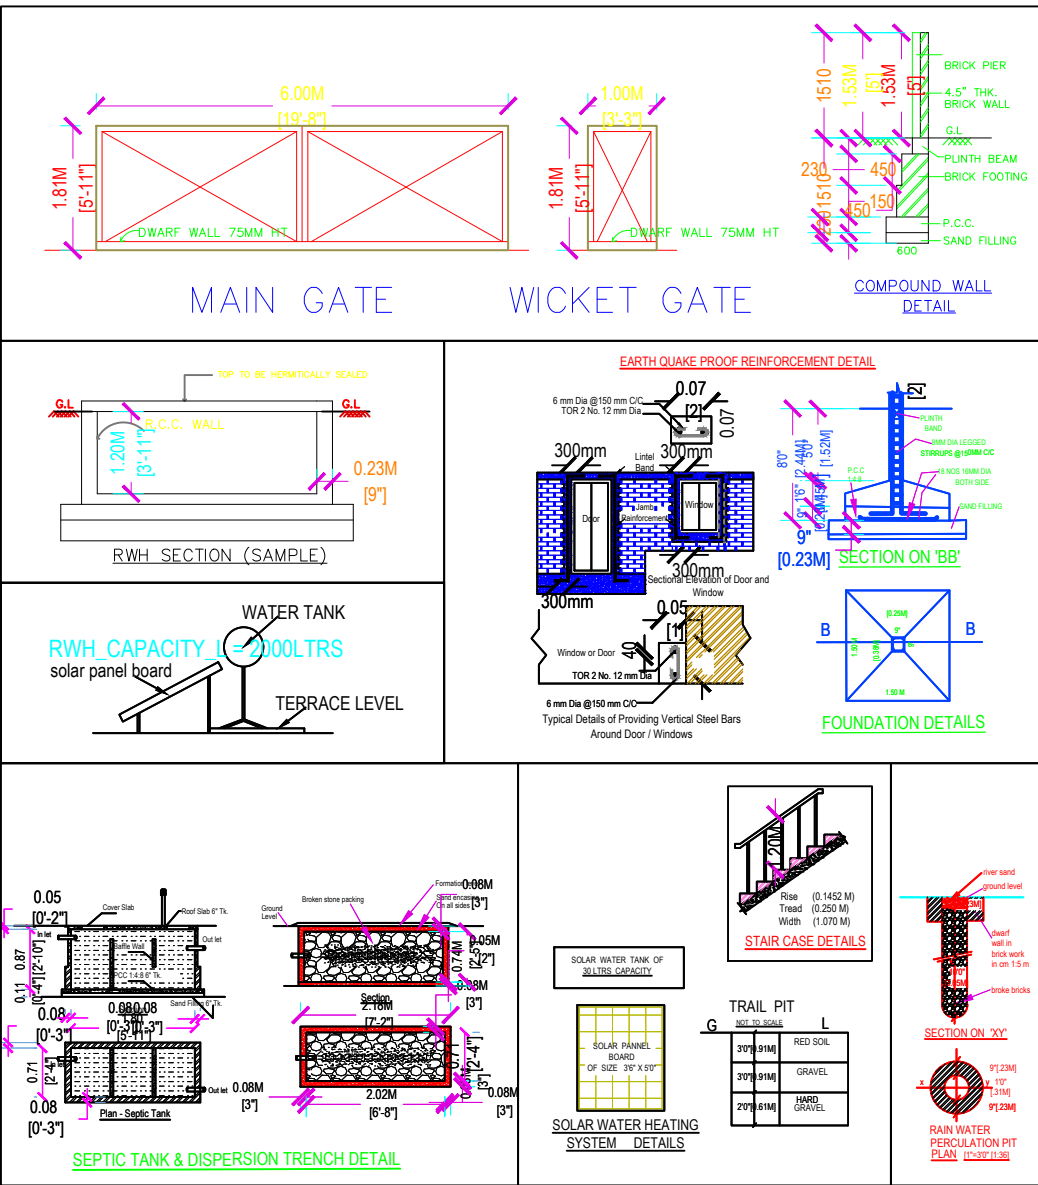

KEY-PLAN

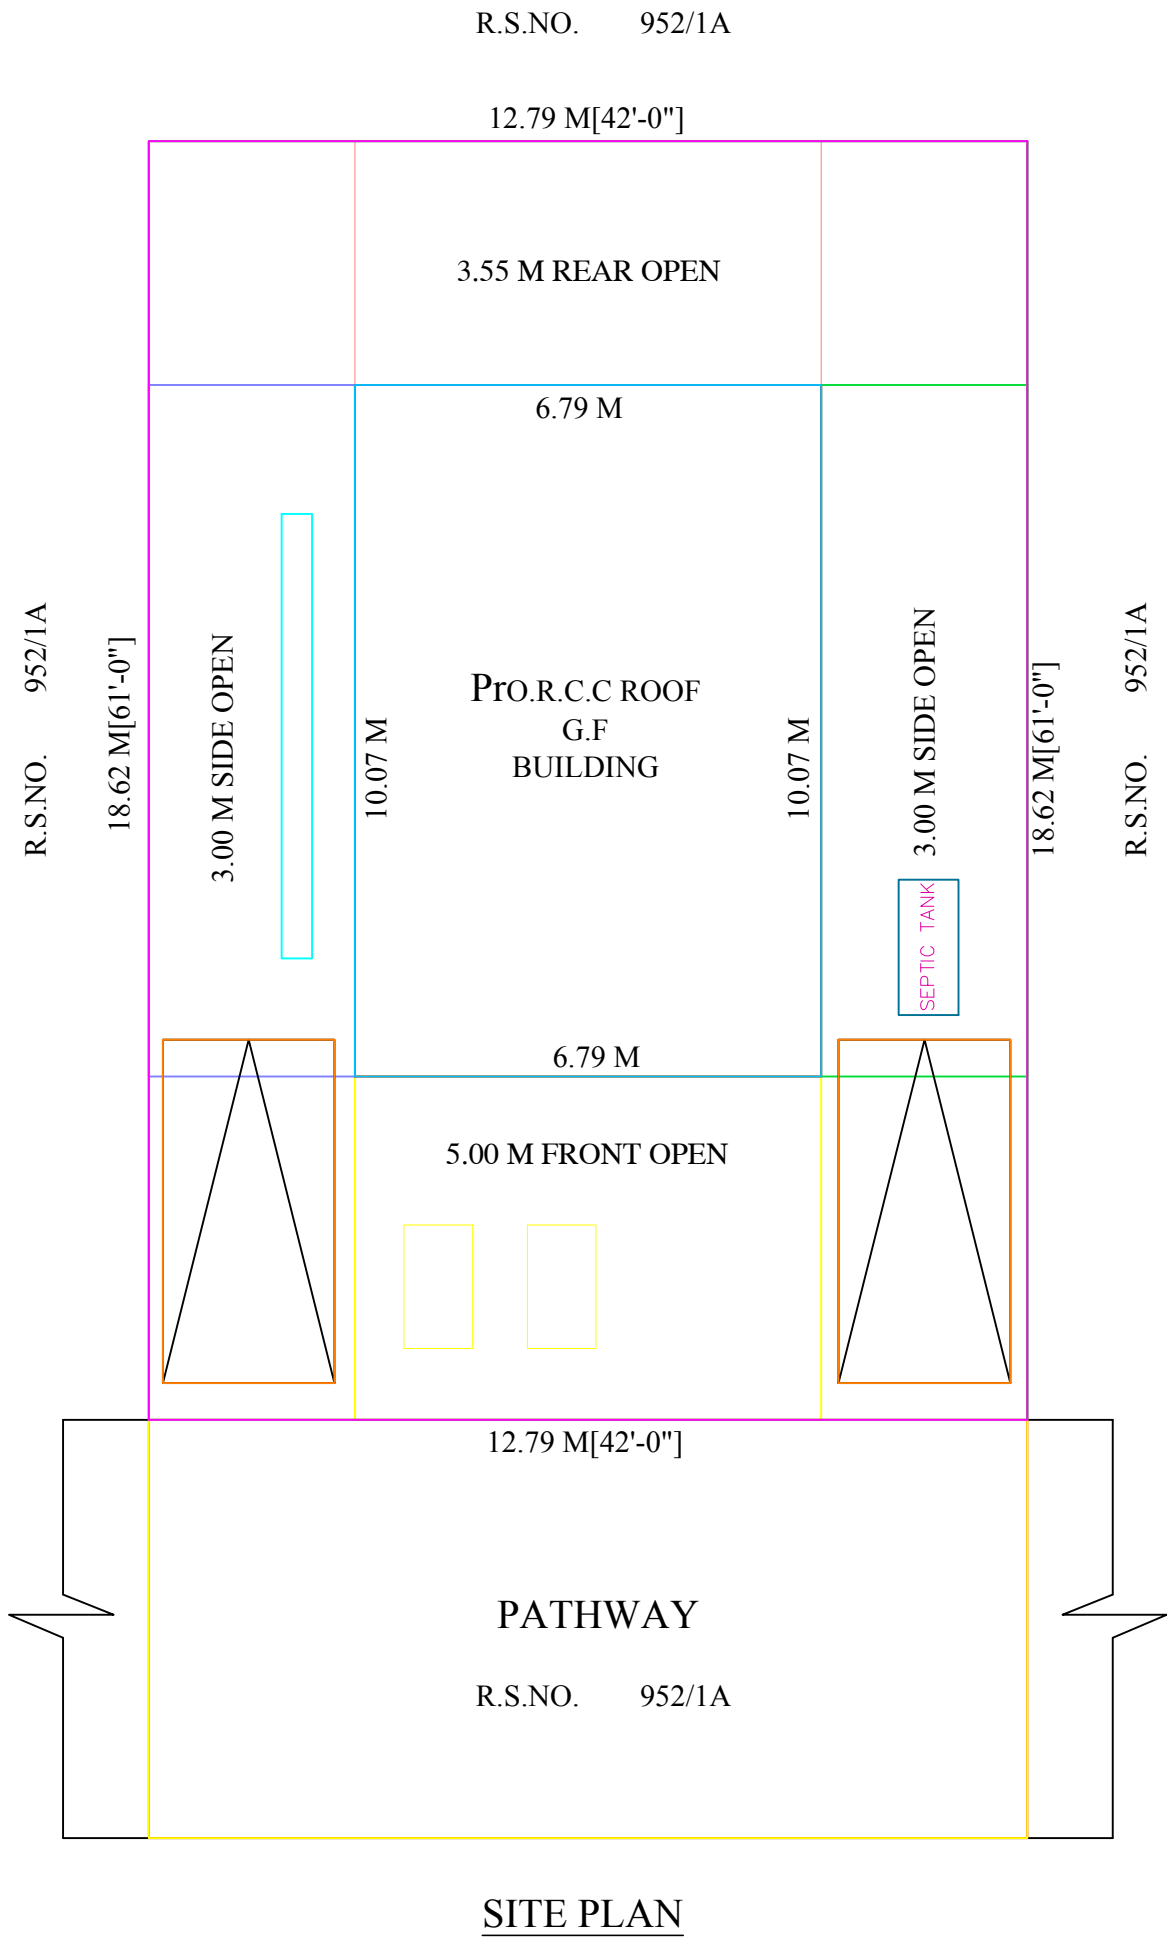

SITE PLAN

SHEET_1



NOTE: ALL DIMENSION 'S ARE IN METRE
SCALE 1:100

SCHEDULE OF JOINERIES

SYMBOLS	DESCRIPTION	SIZE IN FEET	SIZE IN METRES
M.D	M.DOOR	3'6"X7'0"	1.07X2.13
W	WINDOW	5'0"X4'0"	1.37X1.22
W1	WINDOW	6'0"X6'0"	1.82X1.80
D1	DOOR	2'9"X7'0"	0.83x2.13
D	DOOR	3'0"X7'0"	0.91x2.13
V1	VENTILATOR	3'0"X2'0"	0.91X0.61

AREA DETAILS	IN SQFT	IN SQM
AREA OF THE SITE	19375.20	1800.00
AREA TAKEN FOR BUILDING PURPOSE	2563.45	238.15
AREA OF G. FLOOR	736.04	68.38
CARPET AREA IN G.F	515.38	47.88

PARKING	PROVIDED
CAR SPACE	2
BIKE SPACE	2

COLOUR INDEX
SITE BOUNDARY
PROPOSED RCC ROOF BUILDING
ROAD
RAIN WATER PERCOLATION PIT

APPLICANT:

Er.A.N.JAFAR SATHICK, D.C.E., (B.E., (LBS),
Reg.No.154/LS/2023/00003
Engineer & Licenced Building Surveyor,
NOOR ENGINEERING CONSULTANTS
38,Rajandra Nagar, DHARAPURAM - 638 656.
CELL : 9940712342, 74185 12286

ENGINEER/L.B.S

