
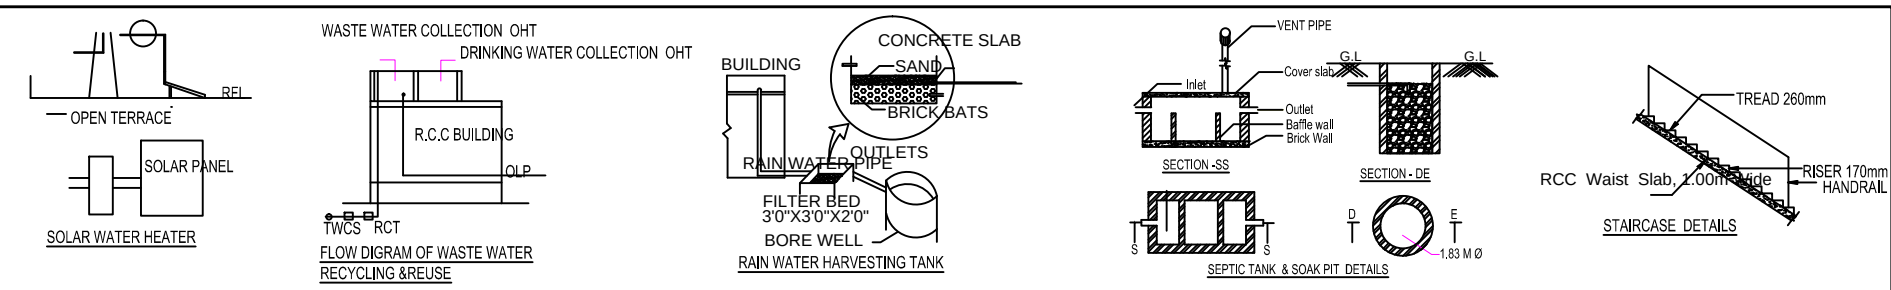
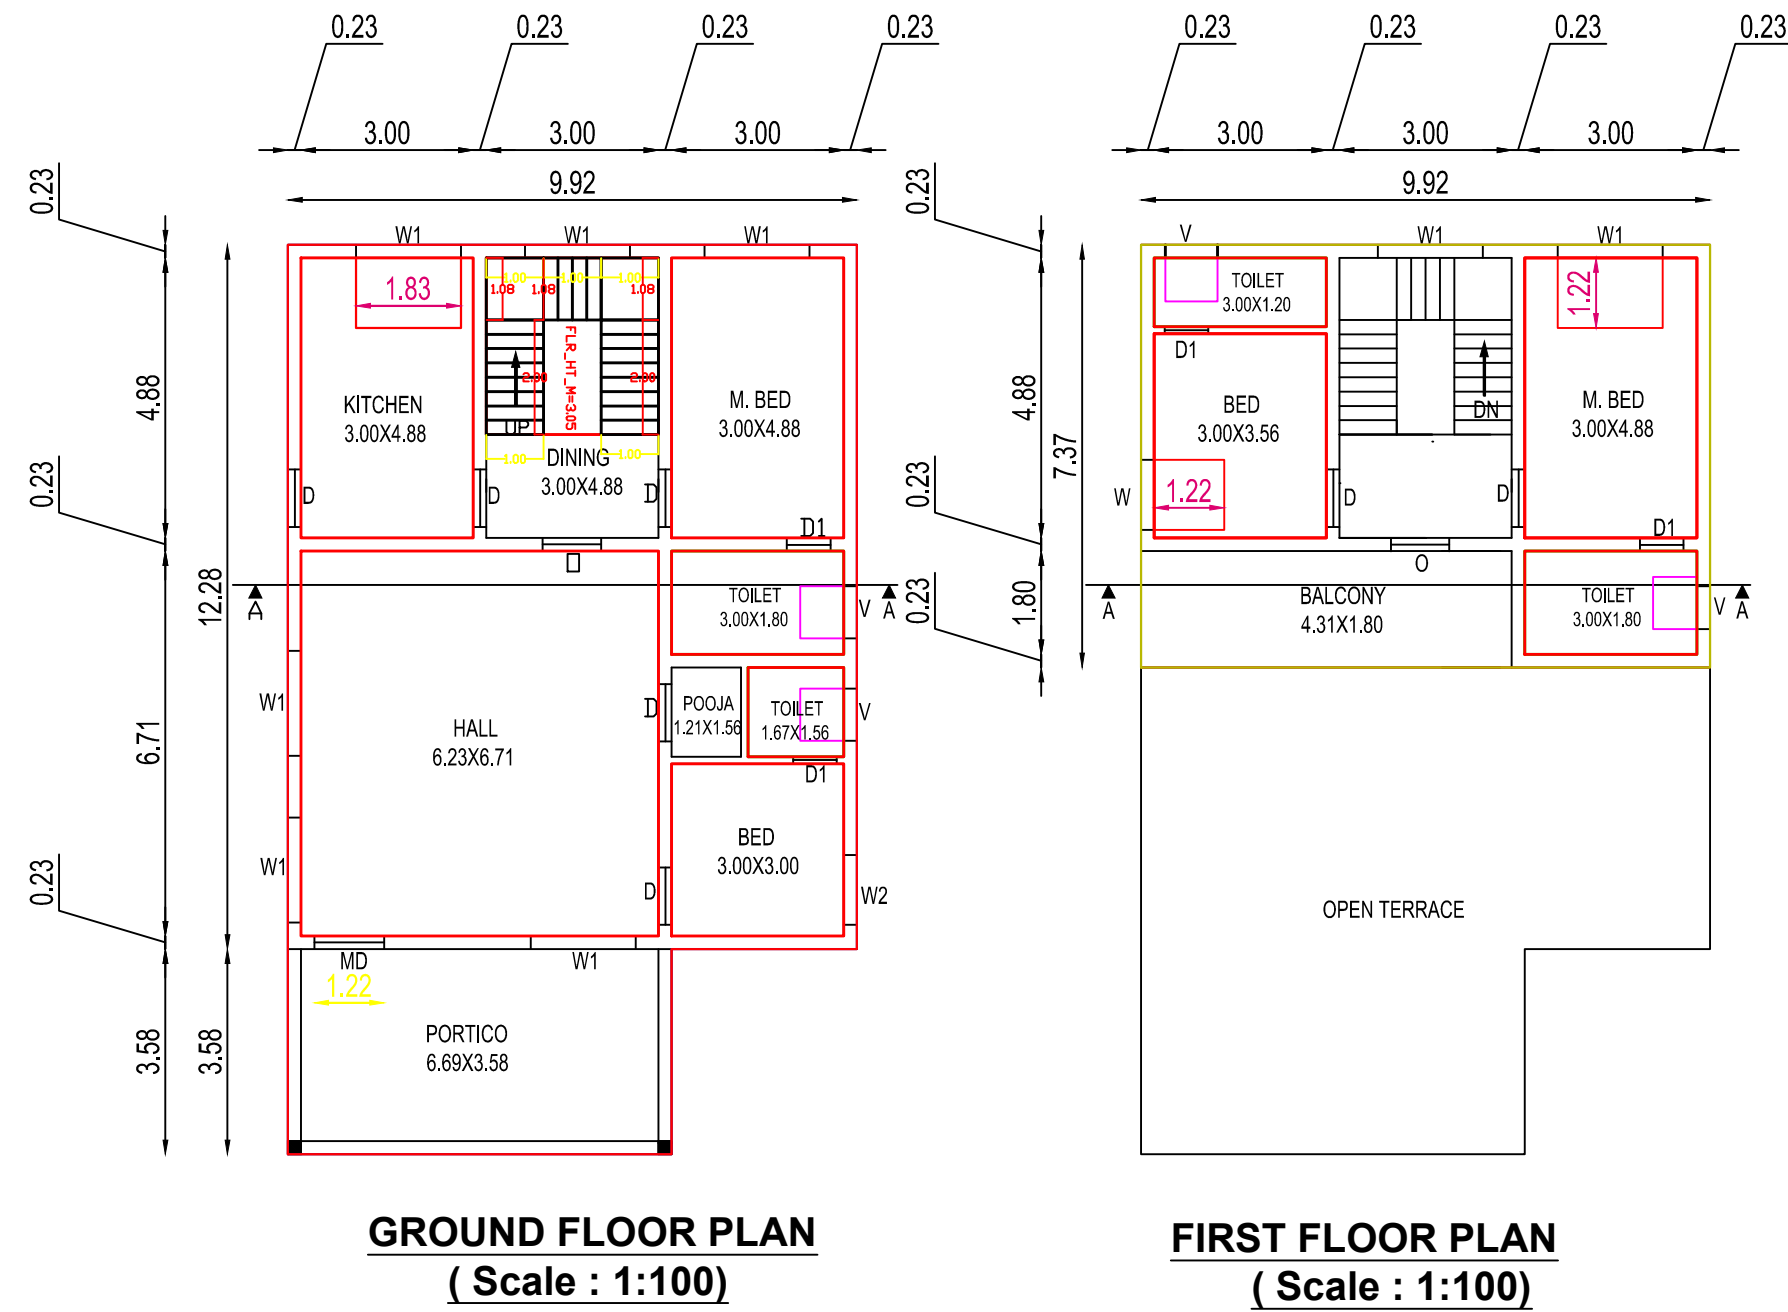
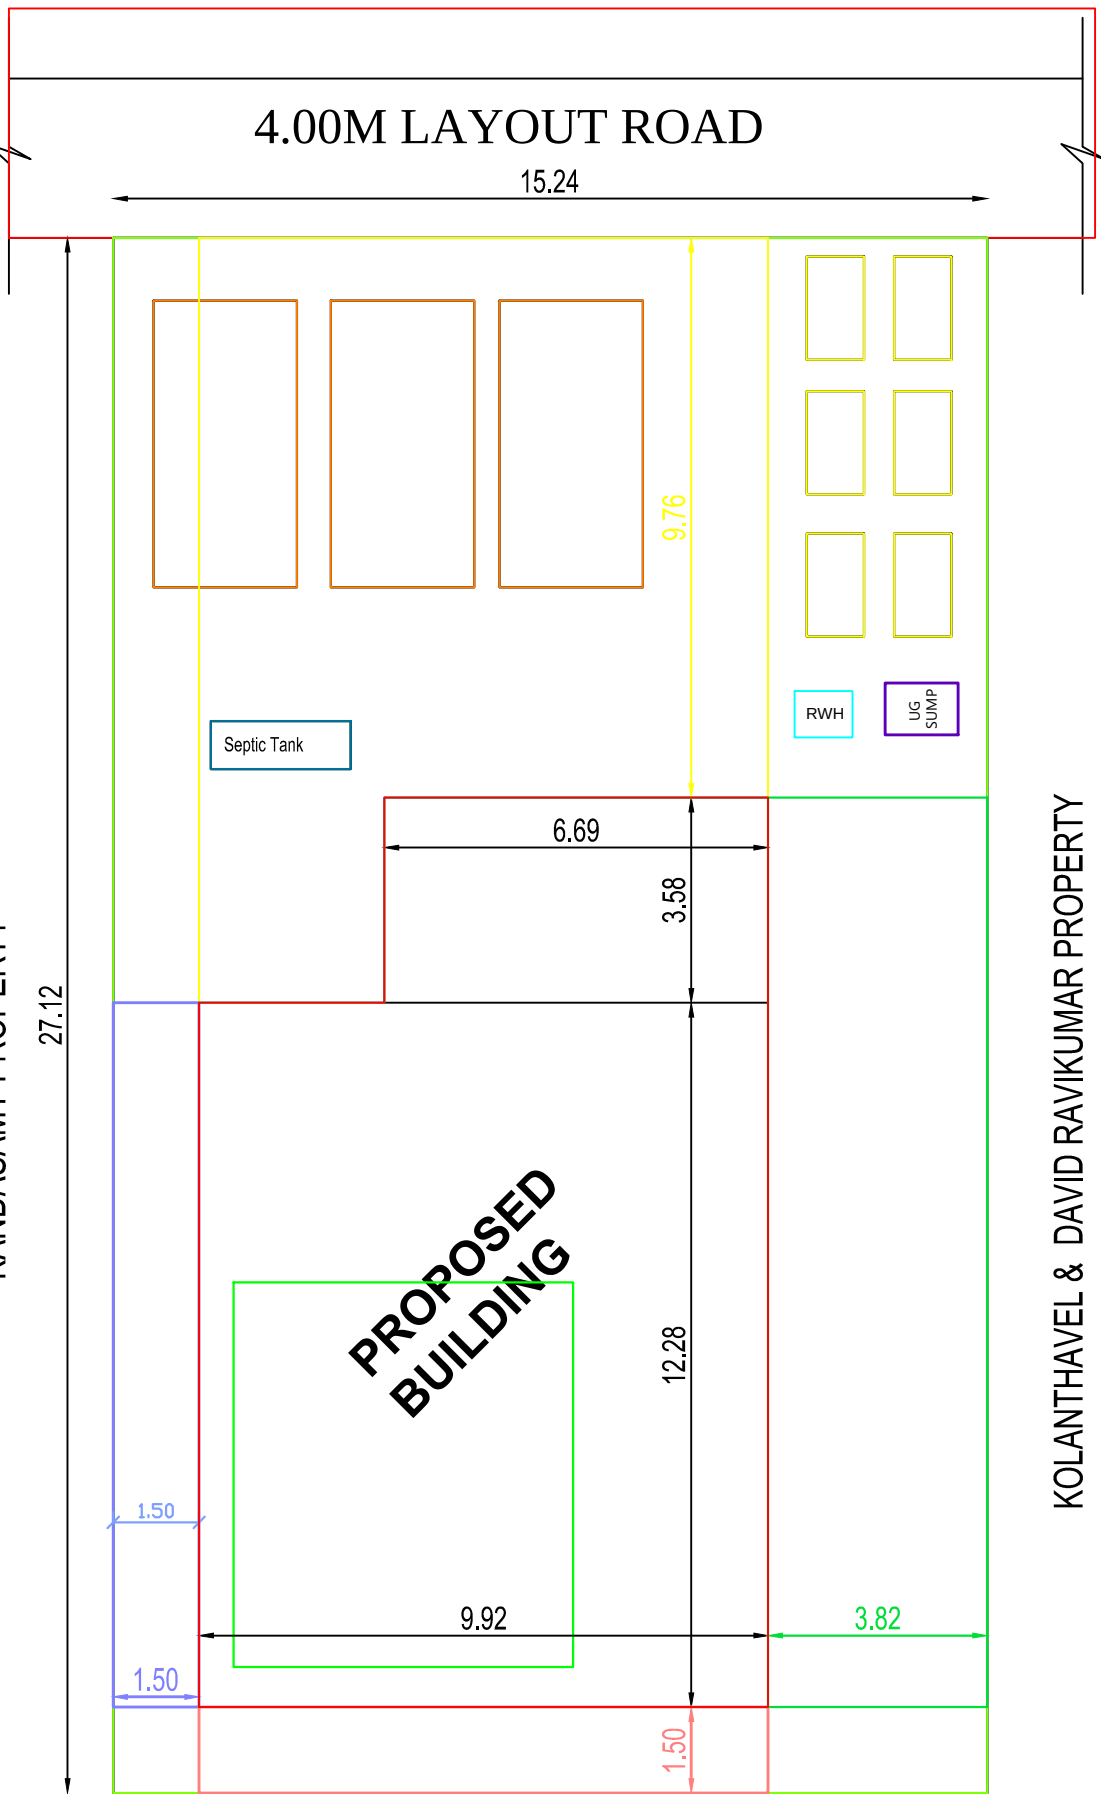
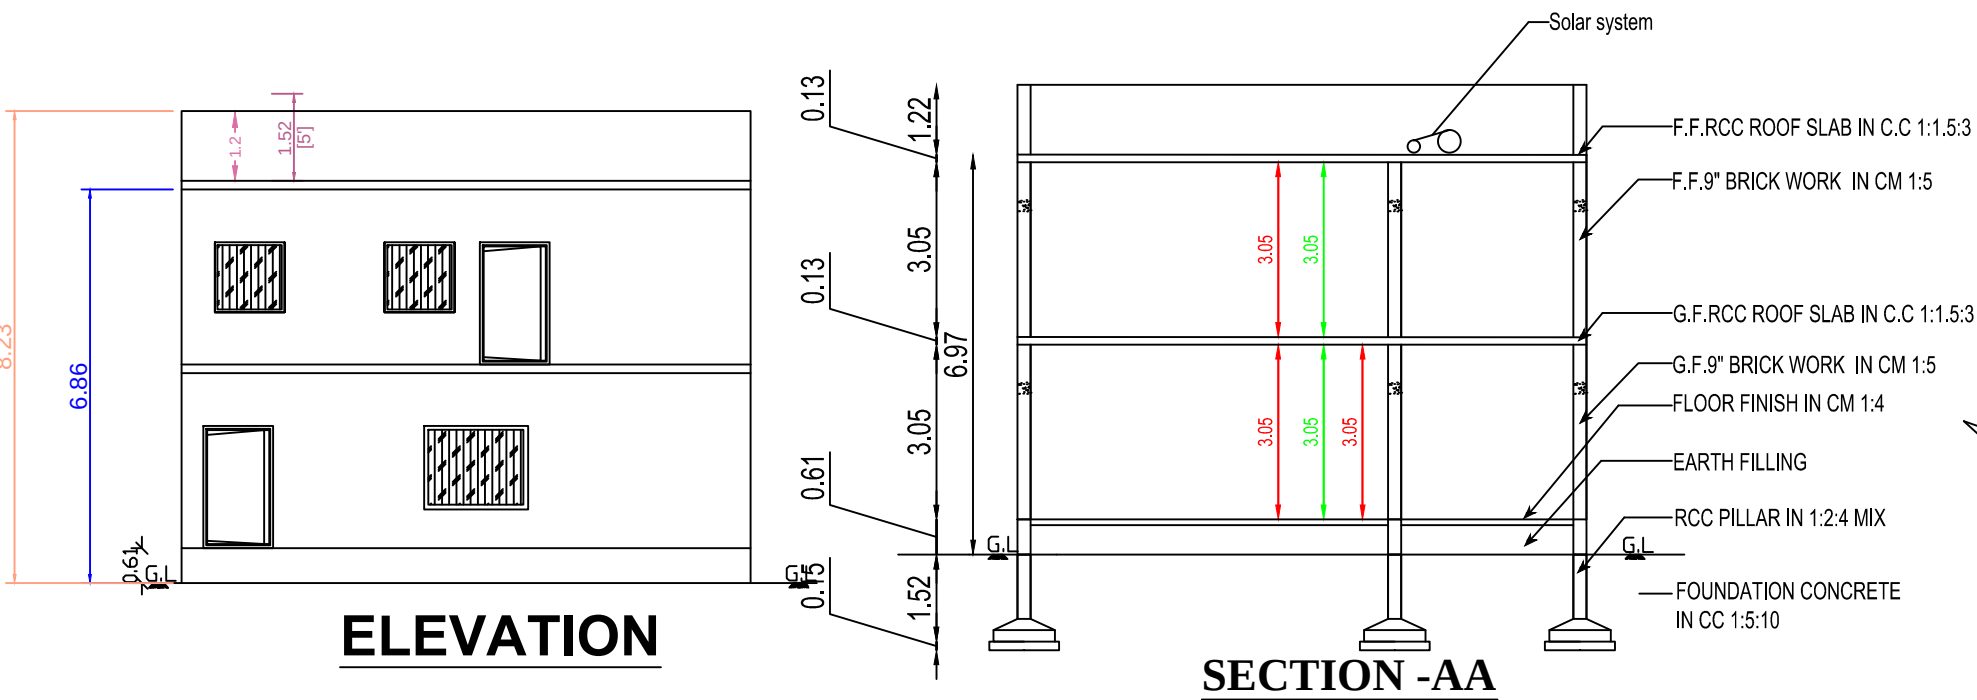
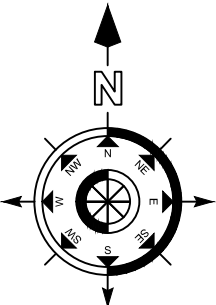


PLAN SHOWING THE PROPOSED CONSTRUCTION OF R.C.C ROOF GROUND & FIRST FLOOR BUILDING FOR RESIDENTIAL PURPOSE
IN R.S.F.NO: 986/ 2, (OLD S.F. NO:68D), NEW SUB DIVISION NO: 986/2B, PATTa NO: 3676, AT KUTHIRAIKKALMEDU, KURICHI VILLAGE,
MANICKKAMPALAYAM VILLAGE PANCHAYAT, AMMAPETTAI UNION, BHAVANI TALUK & ERODE DISTRICT.

APPLICANT: Mrs. ANURADHA,
W/O. Senthilkumar.

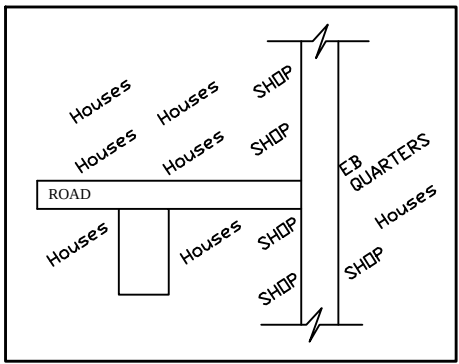

PLAN INFO
PLOT_AREA_M2
AS_PER_DOCUM
SINGLE_FAMILY
CRZ=NO
SECURITY_ZON
WHETHER_GOV
DISTRICT= ERC
TALUK= BHAV/
JURISDICTION_
SURVEY_NO= 9
PATTa_NO= 3676
ACCESS_WIDTH_M=4.0
ROAD_WIDTH=4.0
ROAD_LENGTH=200.00
AVG_PLOT_WIDTH= 15.24
AVG_PLOT_DEPTH= 27.12
LAND_USE_ZONE =INDIVIDUAL RESIDENCE
RWH_DECLARED=YES
BUILDING_NEAR_TO_RIVER=NO
AREA_TYPE=OTHERS
BUILDING_NEAR_MONUMENT=NO
BUILDING_NEAR_GOVt_BLDG=NO
NOC_FOR_CONSTRUCTION_NEAR_MONUMENT=NO
NOC_FIRE_DEPT=NO
OSR_APPLICABLE=NO
OSR_SURRENDER=NO
OSR_SURR_BUYBACK_RETAIN=BUYBACK
PREMIUM_FSI_REQUIRED=NO
IS_APPROVED_LAYOUT=NO
IS_SWIMMING_POOL_EXISTS=NO
IF_HERITAGE_TOWN_LESSTHAN_1KM_RADIUS=NO
FMB_OR_PLR = 413.57
AS_AT_SITE = 413.31

AREA DETAILS	SQ.FT	SQ.MT
APPLICANT SITE AREA AS ON DOCUMENT	4450.00	413.57
APPLICANT SITE AREA AS ON FMB PATTa	4450.00	413.57
APPLICANT SITE AREA AS ON SUPER IMPOSED PLOT BOUNDARY	4450.00	413.57
PLINTH AREA OF PROPOSED RCC ROOF BUILDING IN G.F.	1568.00	145.77
PLINTH AREA OF PROPOSED RCC ROOF BUILDING IN F.F.	1126.00	104.62
TOTAL CARPET AREA IN G.F. & F.F.	1278.00	118.77
OPEN SPACE AREA	2882.00	267.80
PRO. SEPTIC TANK & SOAK PIT - EACH	1 NO	
PRO. STAIR CASE	1 NO	
PRO. RAIN WATER HARVESTING SUMP	1 NO	

PLINTH COVERAGE	145.77 413.57	X 100 =35.25%
F.S.I	250.39 413.57	= 0.605

JOINERY DETAILS	FEET	METRE	JOINERY DETAILS	FEET	METRE
D - DOOR	40" X 70"	1.22 X 2.13	V - VENTILATOR	26" X 40"	0.76 X 1.22
D1 - DOOR	26" X 70"	0.76 X 2.13	V1 - VENTILATOR	26" X 26"	0.76 X 0.76
W - WINDOW	40" X 40"	1.22 X 1.22	RS - ROLLING SHUTTER	80" X 70"	2.43 X 2.13

Er. S.Prabhukumar,B.E., Cell : 98427 - 72750
Consulting Civil Engineer 94885 - 72750
E - mail id: svbprabhukumar@gmail.com Office : 82824 - 17175

SRIVEERMATHIPLANNER S
Engineer & Contractor

Office : 60 E, Varnapuram 5th Street, Murugan Kovil Opp 1st Floor,Bhavani - 638301
Resi : 153D/10, Varnapuram 5th Street, Anna Nagar, Bhavani - 638301

APPLICANT ENGINEER

SITE PLAN (Scale : 1:100)
INDEX: SITE BOUNDARY - ☐
PROPOSED BUILDING - ☐