

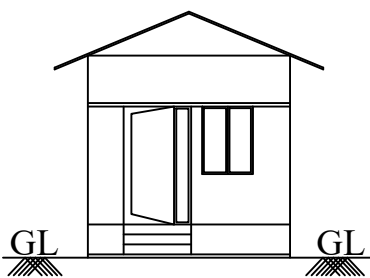



PLAN SHOWING THE PROPOSED CONSTRUCTION OF GALVALUME & A.C SHEET ROOF
RESIDENTIAL BUILDING IN R.S NO : 493 / 2 , 493 / 3 , 493 / 1 , PATTA NO : 1505 , 1251 ,
1124 , VARAPPALAYAM VILLAGE PANCHAYAT, BHAVANISAGAR PANCHAYAT UNION,
NAMBIYUR TALUK, ERODE DISTRICT.
APPLICANT NAME : N.M.MADESH S/O MURUGESAN

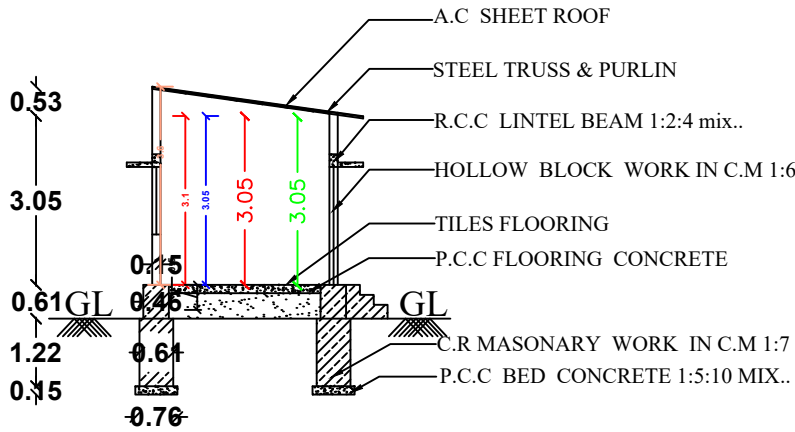


ELEVATION

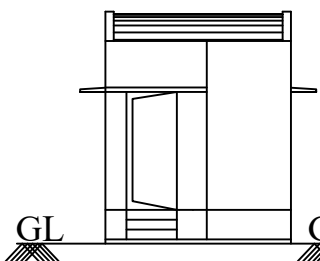



SECTION ON -"AB"

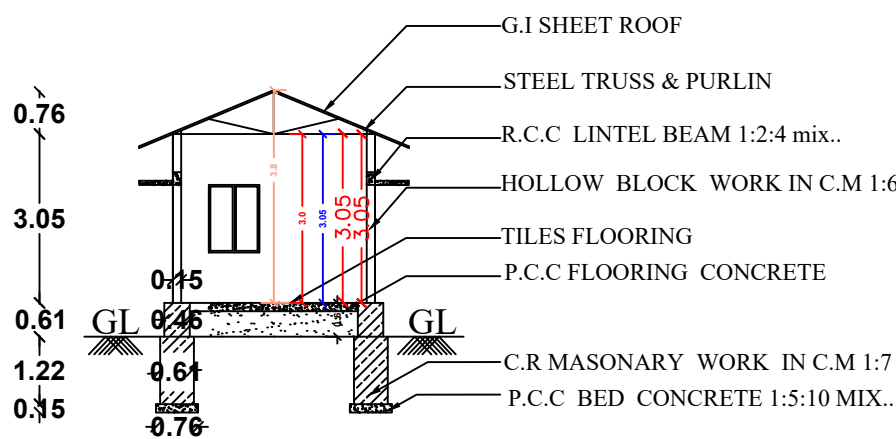


SECTION ON -"AB"

 



PROPOSED PLAN
(North Facing)

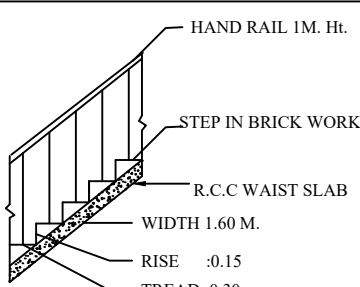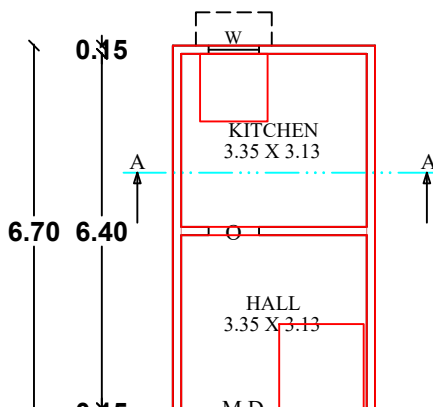


STAIR DETAIL

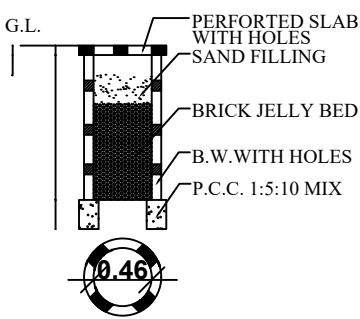


RAIN WATER HARVEST

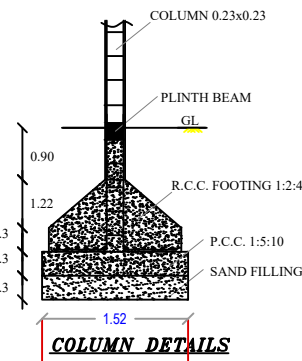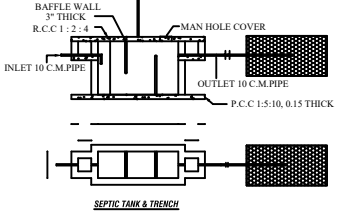

COLUMN DETAILS

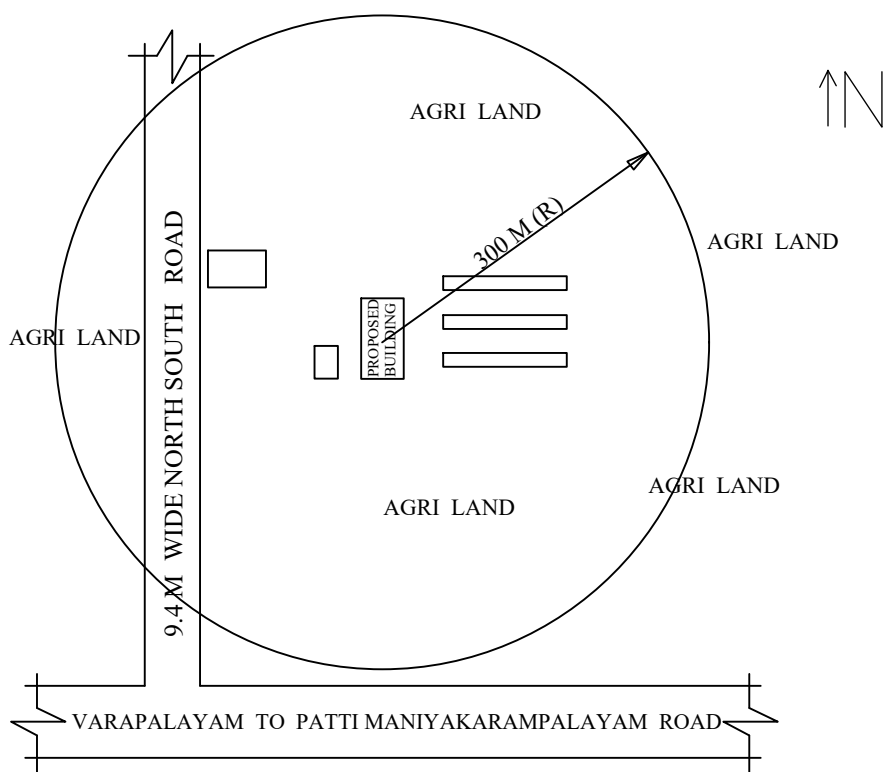

TOPO SKETCH

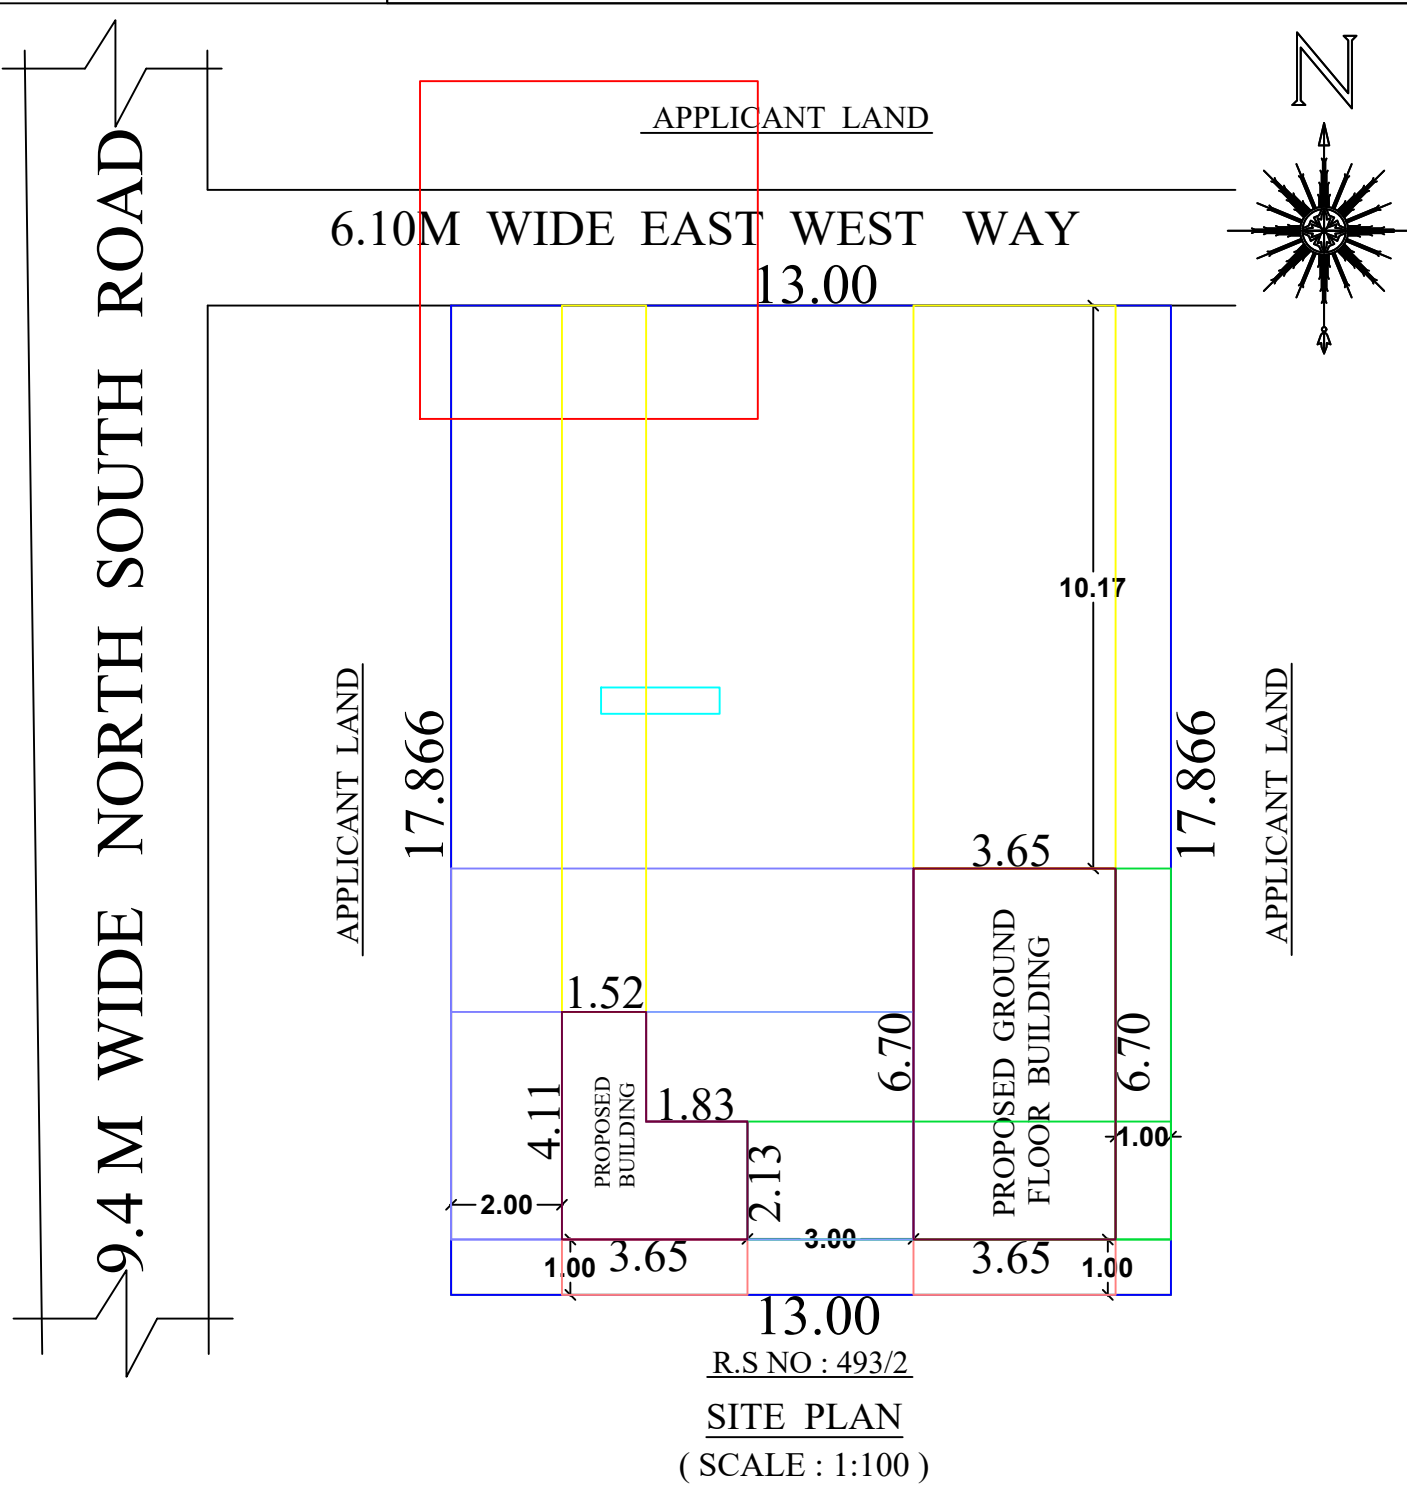

R.S NO : 493/2

SITE PLAN


(SCALE : 1:100)

LEGENT BOX

AREA STATEMENTS	Sq. ft	Sq.mt	SCHEDULE OF JOINERIES
SITE AREA	87120.00	8094.39	M D----- DOOR 1.22m x 2.10m
SITE TAKEN FOR UNDER CONSTRUCTION WORK	2499.79	232.26	D ----- DOOR 0.91m x 2.10m
PRO.GROUND FLOOR	372.54	34.61	D1 ----- DOOR 0.76m x 2.10m
OPEN SPACE AREA	2127.25	197.65	W ----- WINDOW 0.91m x 1.22m
			W1 ----- WINDOW 1.22m x 1.22m
			V ----- VENTILATOR 1.00m x 0.61m
COLOUR CODE REFERENCE :			SCALE ----- 1 : 100
SITE -----			DATE ----- 19-04-2024
PRO.G.F -----			DRG NAME ----- M.MADESH
ROAD -----			DRAWN ----- M.KARUPPUSAMY - 9942895666
			NOTE: Waste Water Used To Garden
			Percolation Pit To Be Provided
			All Dimensions Are In Metre

OFFICE USE

N.M. MADESH
S/O MURUGESAN

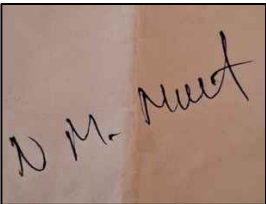

APPLICANT

M. Karuppusamy
Er. M. KARUPPUSAMY, D.C.E., B.E.,
CONSULTING CIVIL ENGINEER &
LICENCED BUILDING SURVEYOR
P. PULIAMPATTI - 638 459.

ENGINEER